



Profile
AutoCAD Architecture (US Imperial)
Note: JAL-T-DESKTOP-02

Plotting Parameters
Plot File: J:\Projects\Bristol\A1.00.dwg
Printer: HP DesignJet 5000
Plotter: JAL-T-DESKTOP-02

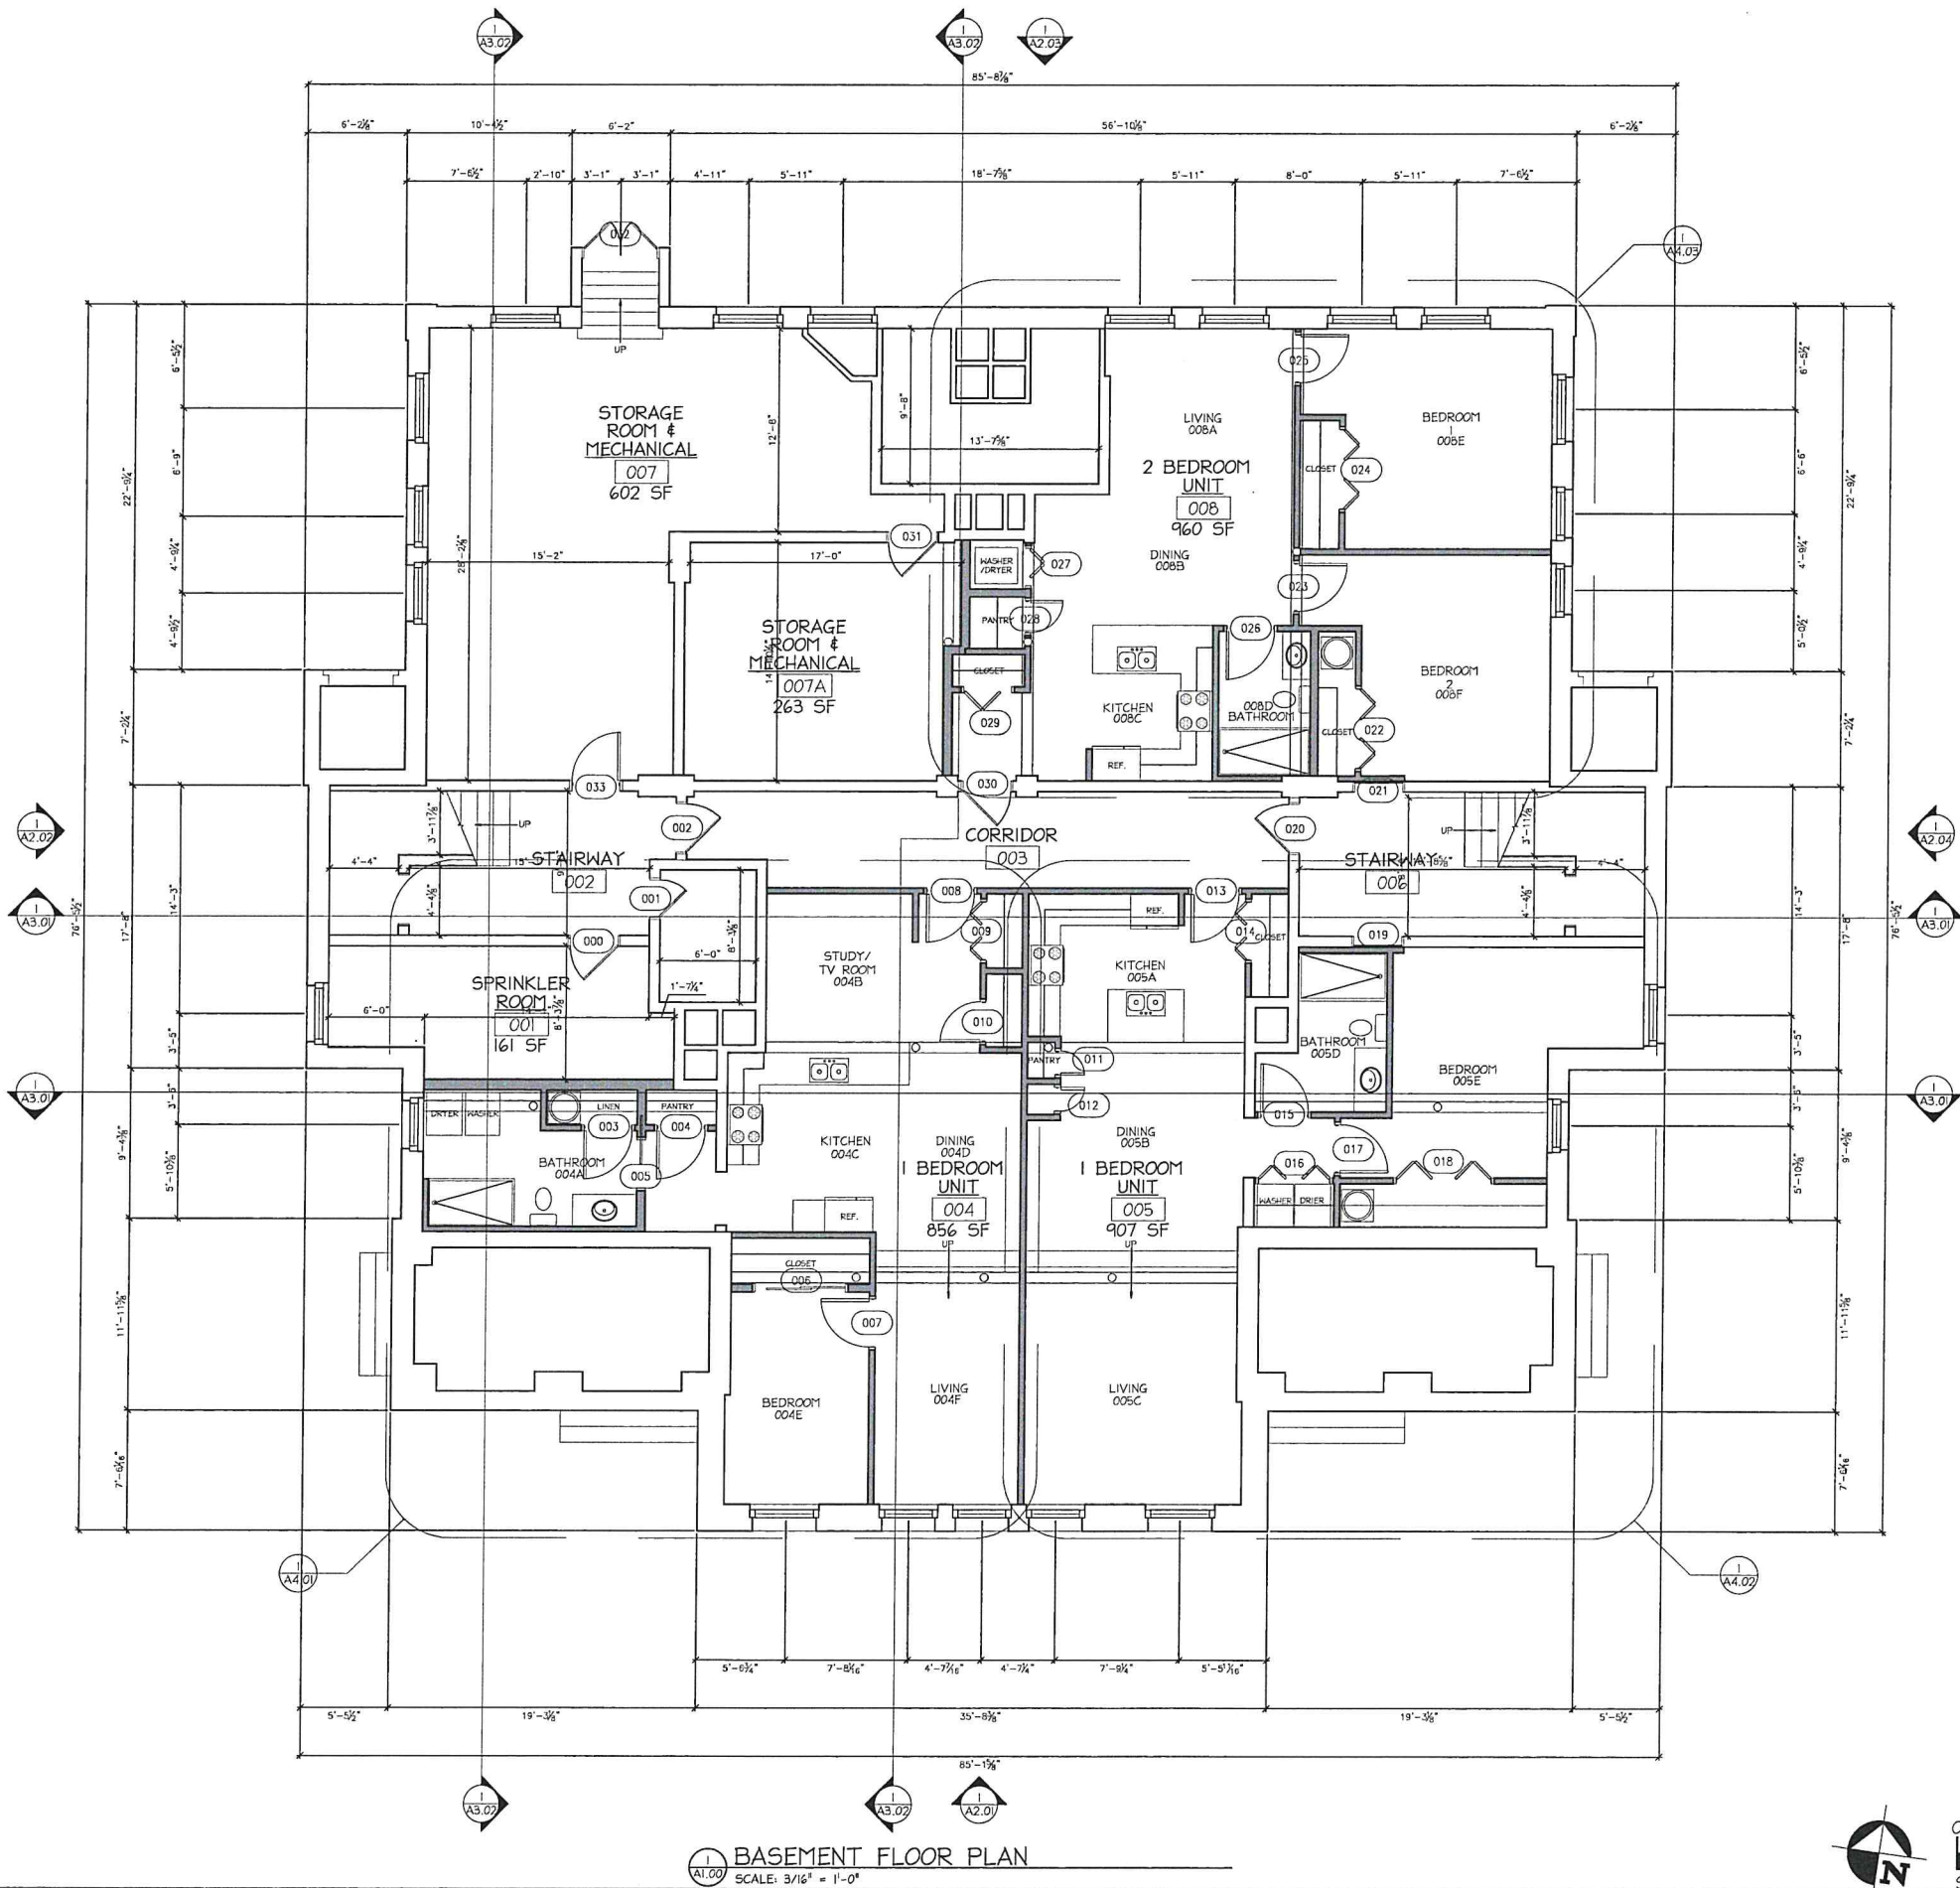


BASEMENT FLOOR PLAN
SCALE: 3/16" = 1'-0"

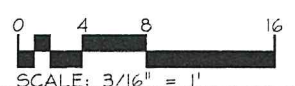

- GENERAL NOTES:
- 1: DO NOT SCALE DRAWINGS. Notify Architect if additional dimensioning is required.
 - 2: Contractor shall verify all dimensions in the field and notify Architect of any discrepancies.
 - 3: The Contractor shall provide all materials indicated, graphically, as annotated or as needed for a complete and proper installation, and shall notify Architect of any discrepancies in identification of the materials required.
 - 4: Large scale plans of details shall take precedence over smaller scale drawings.
 - 5: All work shall be in conformance with the Federal, State and Local Building Codes and other governing bodies.
 - 6: All work to be performed and inspected as required by the local governing code enforcement office.
 - 7: All work is to be installed in accordance with manufacturer's recommendations and specifications.

COPYRIGHT © 2003 J.H.L. ARCHITECTURE P.C.
DRAWING ALTERATION:
IT IS A VIOLATION OF LAW FOR ANY PERSON, UNLESS ACTING UNDER THE DIRECTION OF A LICENSED ARCHITECT, PROFESSIONAL ENGINEER, LANDSCAPE ARCHITECT, OR LAND SURVEYOR TO ALTER ANY ITEM ON THIS DOCUMENT IN ANY WAY.
ANY LICENSEE WHO ALTERS THIS DOCUMENT IS REQUIRED BY LAW TO AFFIX HIS OR HER SEAL AND THE NOTATION "ALTERED BY" FOLLOWED BY HIS OR HER SIGNATURE AND SPECIFIC DESCRIPTION OF THE ALTERATIONS.

#	REVISION DESCRIPTION	DATE	BY
1			
2			
3			
4			
5			
6			
7			
8			
9			

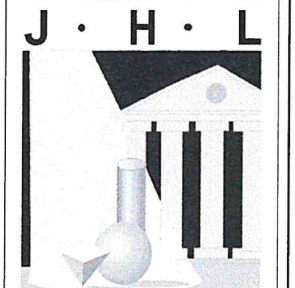

TECTURE
ARCHITECT • ENGINEER, P.C.

190 High Street • Bristol RI 02809
401.396.9630 • Fax 401.410.0079

ISSUED FOR:
SHPO REVIEW (07-17-2024)

PRELIMINARY ONLY
NOT FOR CONSTRUCTION

THIS PLAN HAS NOT RECEIVED FINAL APPROVAL OF ALL REVIEWING AGENCIES. THIS PLAN IS FOR PROBABLE COST OF CONSTRUCTION ONLY AND IS SUBJECT TO REVISIONS UNTIL ALL APPROVALS ARE OBTAINED AND SHOULD NOT BE USED FOR CONSTRUCTION PURPOSES.

PROPOSED
RENOVATION OF:
**OLIVER
SCHOOL
APARTMENTS**


LOUIS CABRAL
151 STATE STREET
BRISTOL, RI, 02809

BASEMENT
FLOOR PLAN

DATE: 11-09-23
SCALE: AS NOTED
DRAWN BY: CRC
PROJECT NUMBER: 7458
DRAWING NUMBER: A1.00

Profile:
AUSCAD Architecture (US Impend)
Note: JLT-DESKTOP-02

Project:
Oliver School Apartments
151 State Street, Bristol, RI 02809
Project - Aug 01, 2024 - 03/04/2024

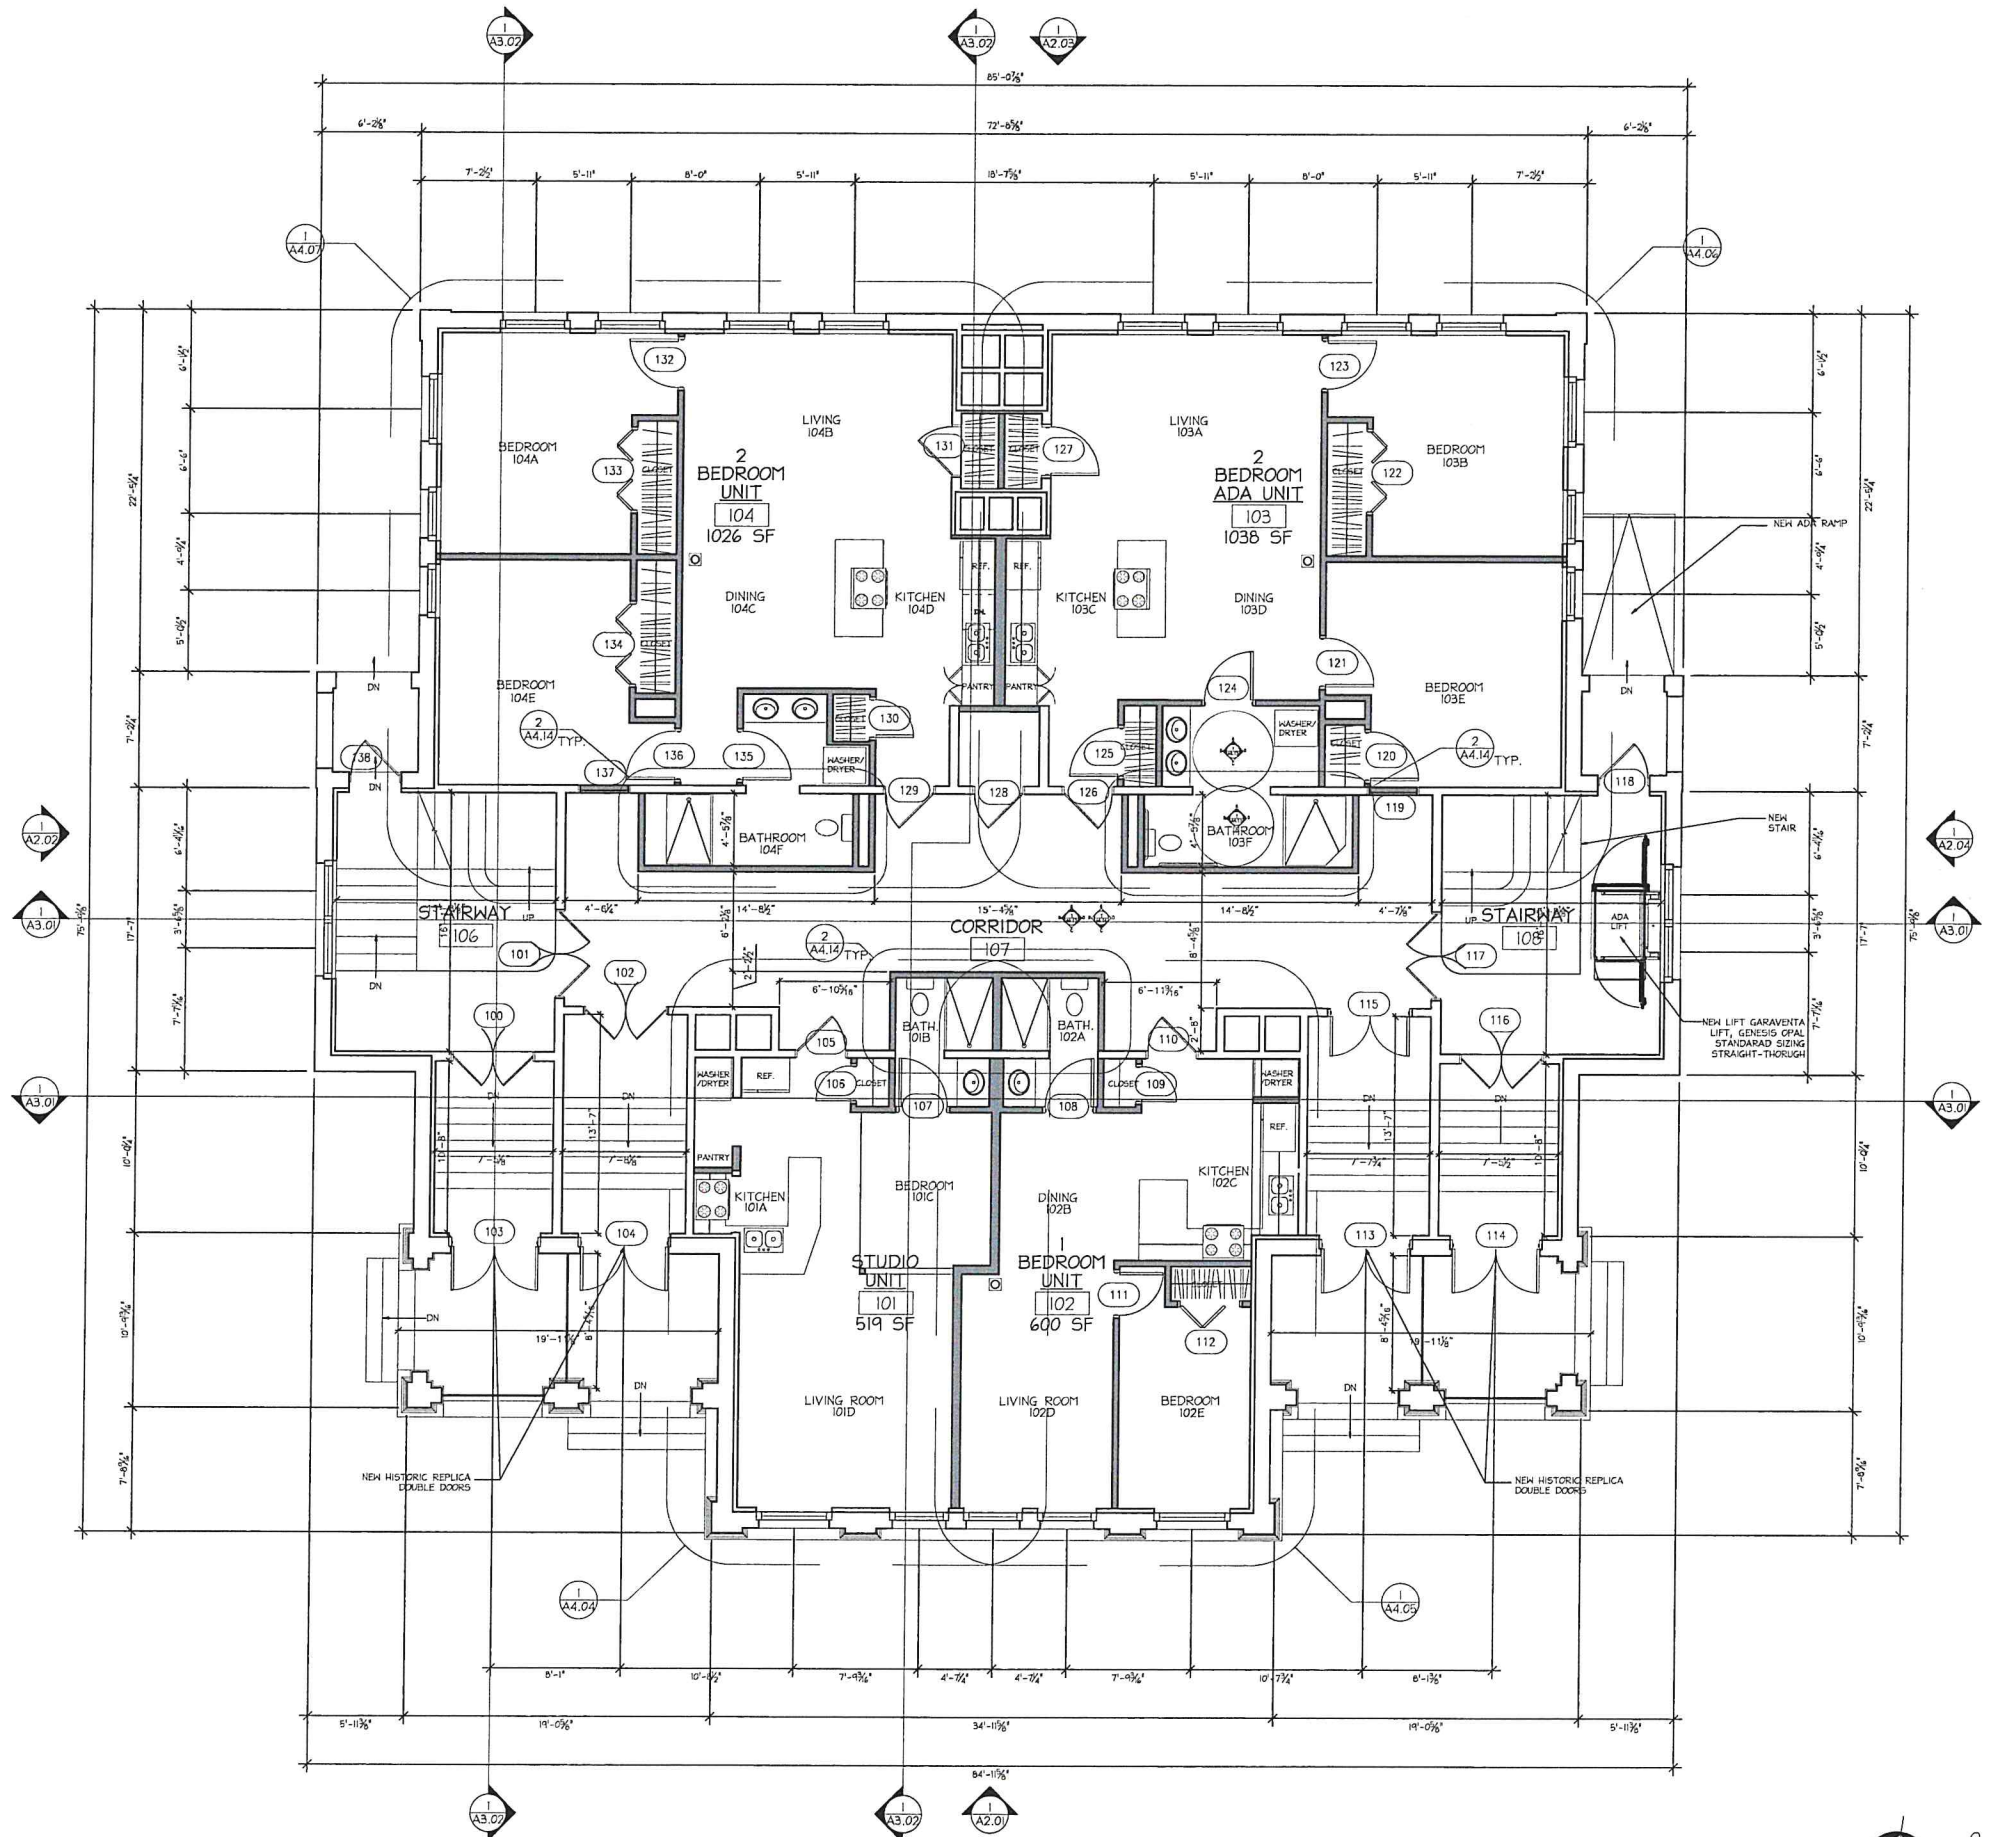

FIRST FLOOR PLAN
SCALE: 3/16" = 1'-0"



- GENERAL NOTES:**
- 1: DO NOT SCALE DRAWINGS. Notify Architect if additional dimensioning is required.
 - 2: Contractor shall verify all dimensions in the field and notify Architect of any discrepancies.
 - 3: The Contractor shall provide all materials indicated, graphically as annotated or as needed for a complete and proper installation, and shall notify Architect of any discrepancies in identification of the materials required.
 - 4: Large scale plans of details shall take precedence over smaller scale drawings.
 - 5: All work shall be in accordance with the Federal, State and Local Building Codes and other governing bodies.
 - 6: All work to be performed and inspected as required by the local governing code enforcement office.
 - 7: All work is to be installed in accordance with manufacturer's recommendations and specifications.

COPYRIGHT © 2023, RIL TECTURE P.C.
DRAWING ALTERATION:
IT IS A VIOLATION OF LAW FOR ANY PERSON, UNLESS ACTING UNDER THE DIRECTION OF LICENSED ARCHITECT, PROFESSIONAL ENGINEER, LANDSCAPE ARCHITECT, OR LAND SURVEYOR TO ALTER ANY ITEM ON THIS DOCUMENT IN ANY WAY.
ANY LICENSEE WHO ALTERS THIS DOCUMENT IS REQUIRED BY LAW TO AFFIX HIS OR HER SEAL AND THE NOTATION "ALTERED BY" FOLLOWED BY HIS OR HER SIGNATURE AND SPECIFIC DESCRIPTION OF THE ALTERATIONS.

REVISION	DESCRIPTION	DATE	BY
1			
2			
3			
4			
5			
6			
7			
8			
9			

J. H. L.

TECTURE
ARCHITECT • ENGINEER, P. C.

190 High Street • Bristol RI 02809
401.396.9630 • Fax 401.410.0079

ISSUED FOR:
SHPO REVIEW (07-17-2024)

PRELIMINARY ONLY
NOT FOR CONSTRUCTION

THIS PLAN HAS NOT RECEIVED FINAL APPROVAL OF ALL REVIEWING AGENCIES. THIS PLAN IS FOR PROBABLE COST OF CONSTRUCTION ONLY AND IS SUBJECT TO REVISIONS UNTIL ALL APPROVALS ARE OBTAINED AND SHOULD NOT BE USED FOR CONSTRUCTION PURPOSES.


**PROPOSED
RENOVATION OF:
OLIVER
SCHOOL
APARTMENTS**

LOUIS CABRAL
151 STATE STREET
BRISTOL, RI, 02809

**FIRST FLOOR
PLAN**

DATE: 11-09-23
SCALE: AS NOTED
DRAWN BY: CRC
PROJECT NUMBER: 7458


DRAWING NUMBER:
A1.01

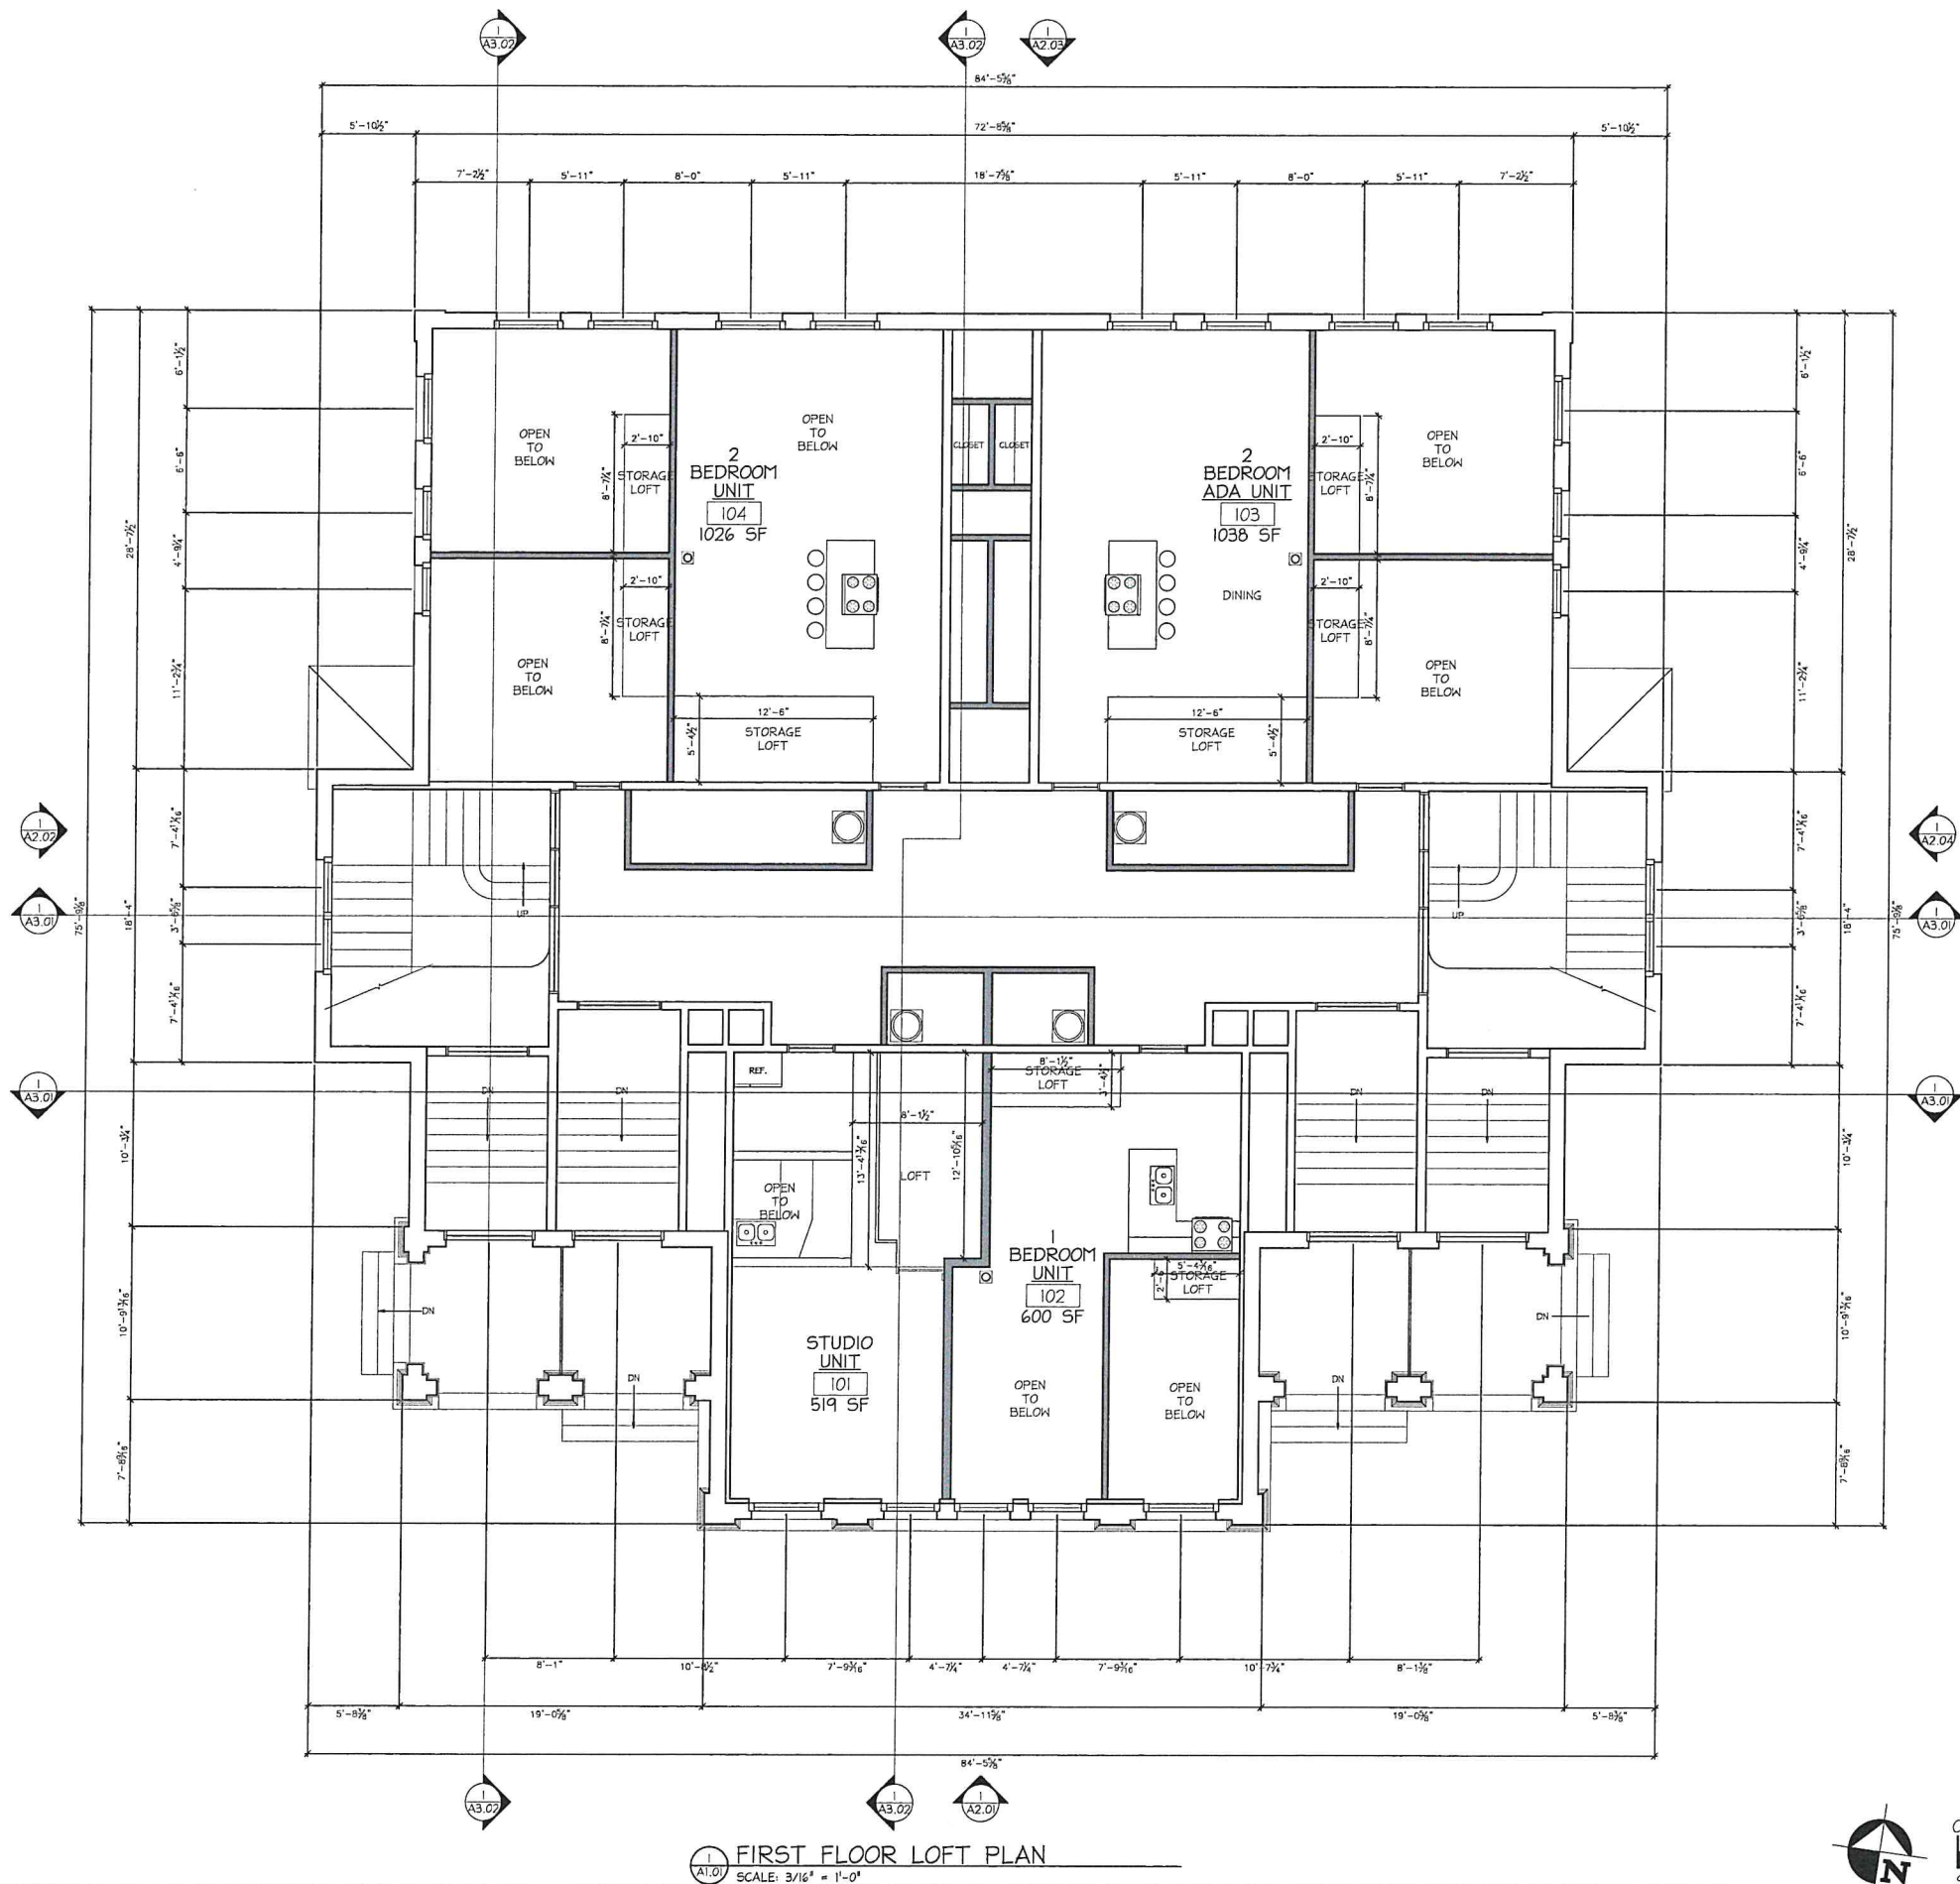

- GENERAL NOTES:
- 1: DO NOT SCALE DRAWINGS. Notify Architect if additional dimensioning is required.
 - 2: Contractor shall verify all dimensions in the field and notify Architect of any discrepancies.
 - 3: The Contractor shall provide all materials indicated, graphically, as annotated or as needed for a complete and proper installation, and shall notify Architect of any discrepancies in identification of the materials required.
 - 4: Large scale plans of details shall take precedence over smaller scale drawings.
 - 5: All work shall be in conformance with the Federal, State and Local Building Codes and other governing bodies.
 - 6: All work to be performed and inspected as required by the local governing code enforcement office.
 - 7: All work is to be installed in accordance with manufacturer's recommendations and specifications.

COPYRIGHT © 2024 J.H.L. TEXTURE P.C.
DRAWING ALTERATION:
IT IS A VIOLATION OF LAW FOR ANY PERSON, UNLESS ACTING UNDER THE DIRECTION OF LICENSED ARCHITECT, PROFESSIONAL ENGINEER, LANDSCAPE ARCHITECT, OR LAND SURVEYOR TO ALTER ANY ITEM ON THIS DOCUMENT IN ANY WAY. ANY LICENSEE WHO ALTERS THIS DOCUMENT IS REQUIRED BY LAW TO AFFIX HIS OR HER SEAL AND THE NOTATION "ALTERED BY" FOLLOWED BY HIS OR HER SIGNATURE AND SPECIFIC DESCRIPTION OF THE ALTERATIONS.

REVISION		DESCRIPTION	DATE	BY
1				
2				
3				
4				
5				
6				
7				
8				
9				

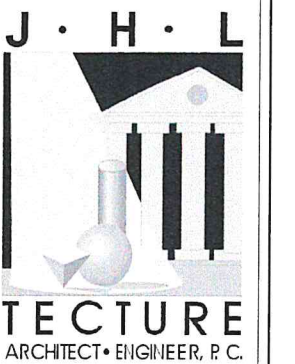

190 High Street • Bristol RI 02809
401.396.9630 • Fax 401.410.0079

ISSUED FOR:
SHIPO REVIEW (07-17-2024)

**PRELIMINARY ONLY
NOT FOR CONSTRUCTION**

THIS PLAN HAS NOT RECEIVED FINAL APPROVAL OF ALL REVIEWING AGENCIES. THIS PLAN IS FOR PROBABLE COST OF CONSTRUCTION ONLY AND IS SUBJECT TO REVISIONS UNTIL ALL APPROVALS ARE OBTAINED AND SHOULD NOT BE USED FOR CONSTRUCTION PURPOSES.


**PROPOSED
RENOVATION OF:
OLIVER
SCHOOL
APARTMENTS**

LOUIS CABRAL
151 STATE STREET
BRISTOL, RI, 02809

**FIRST FLOOR
LOFT PLAN**

DATE: 11-09-23
SCALE: AS NOTED
DRAWN BY: CRC
PROJECT NUMBER:
7458


DRAWING NUMBER:
A1.01
LOFT

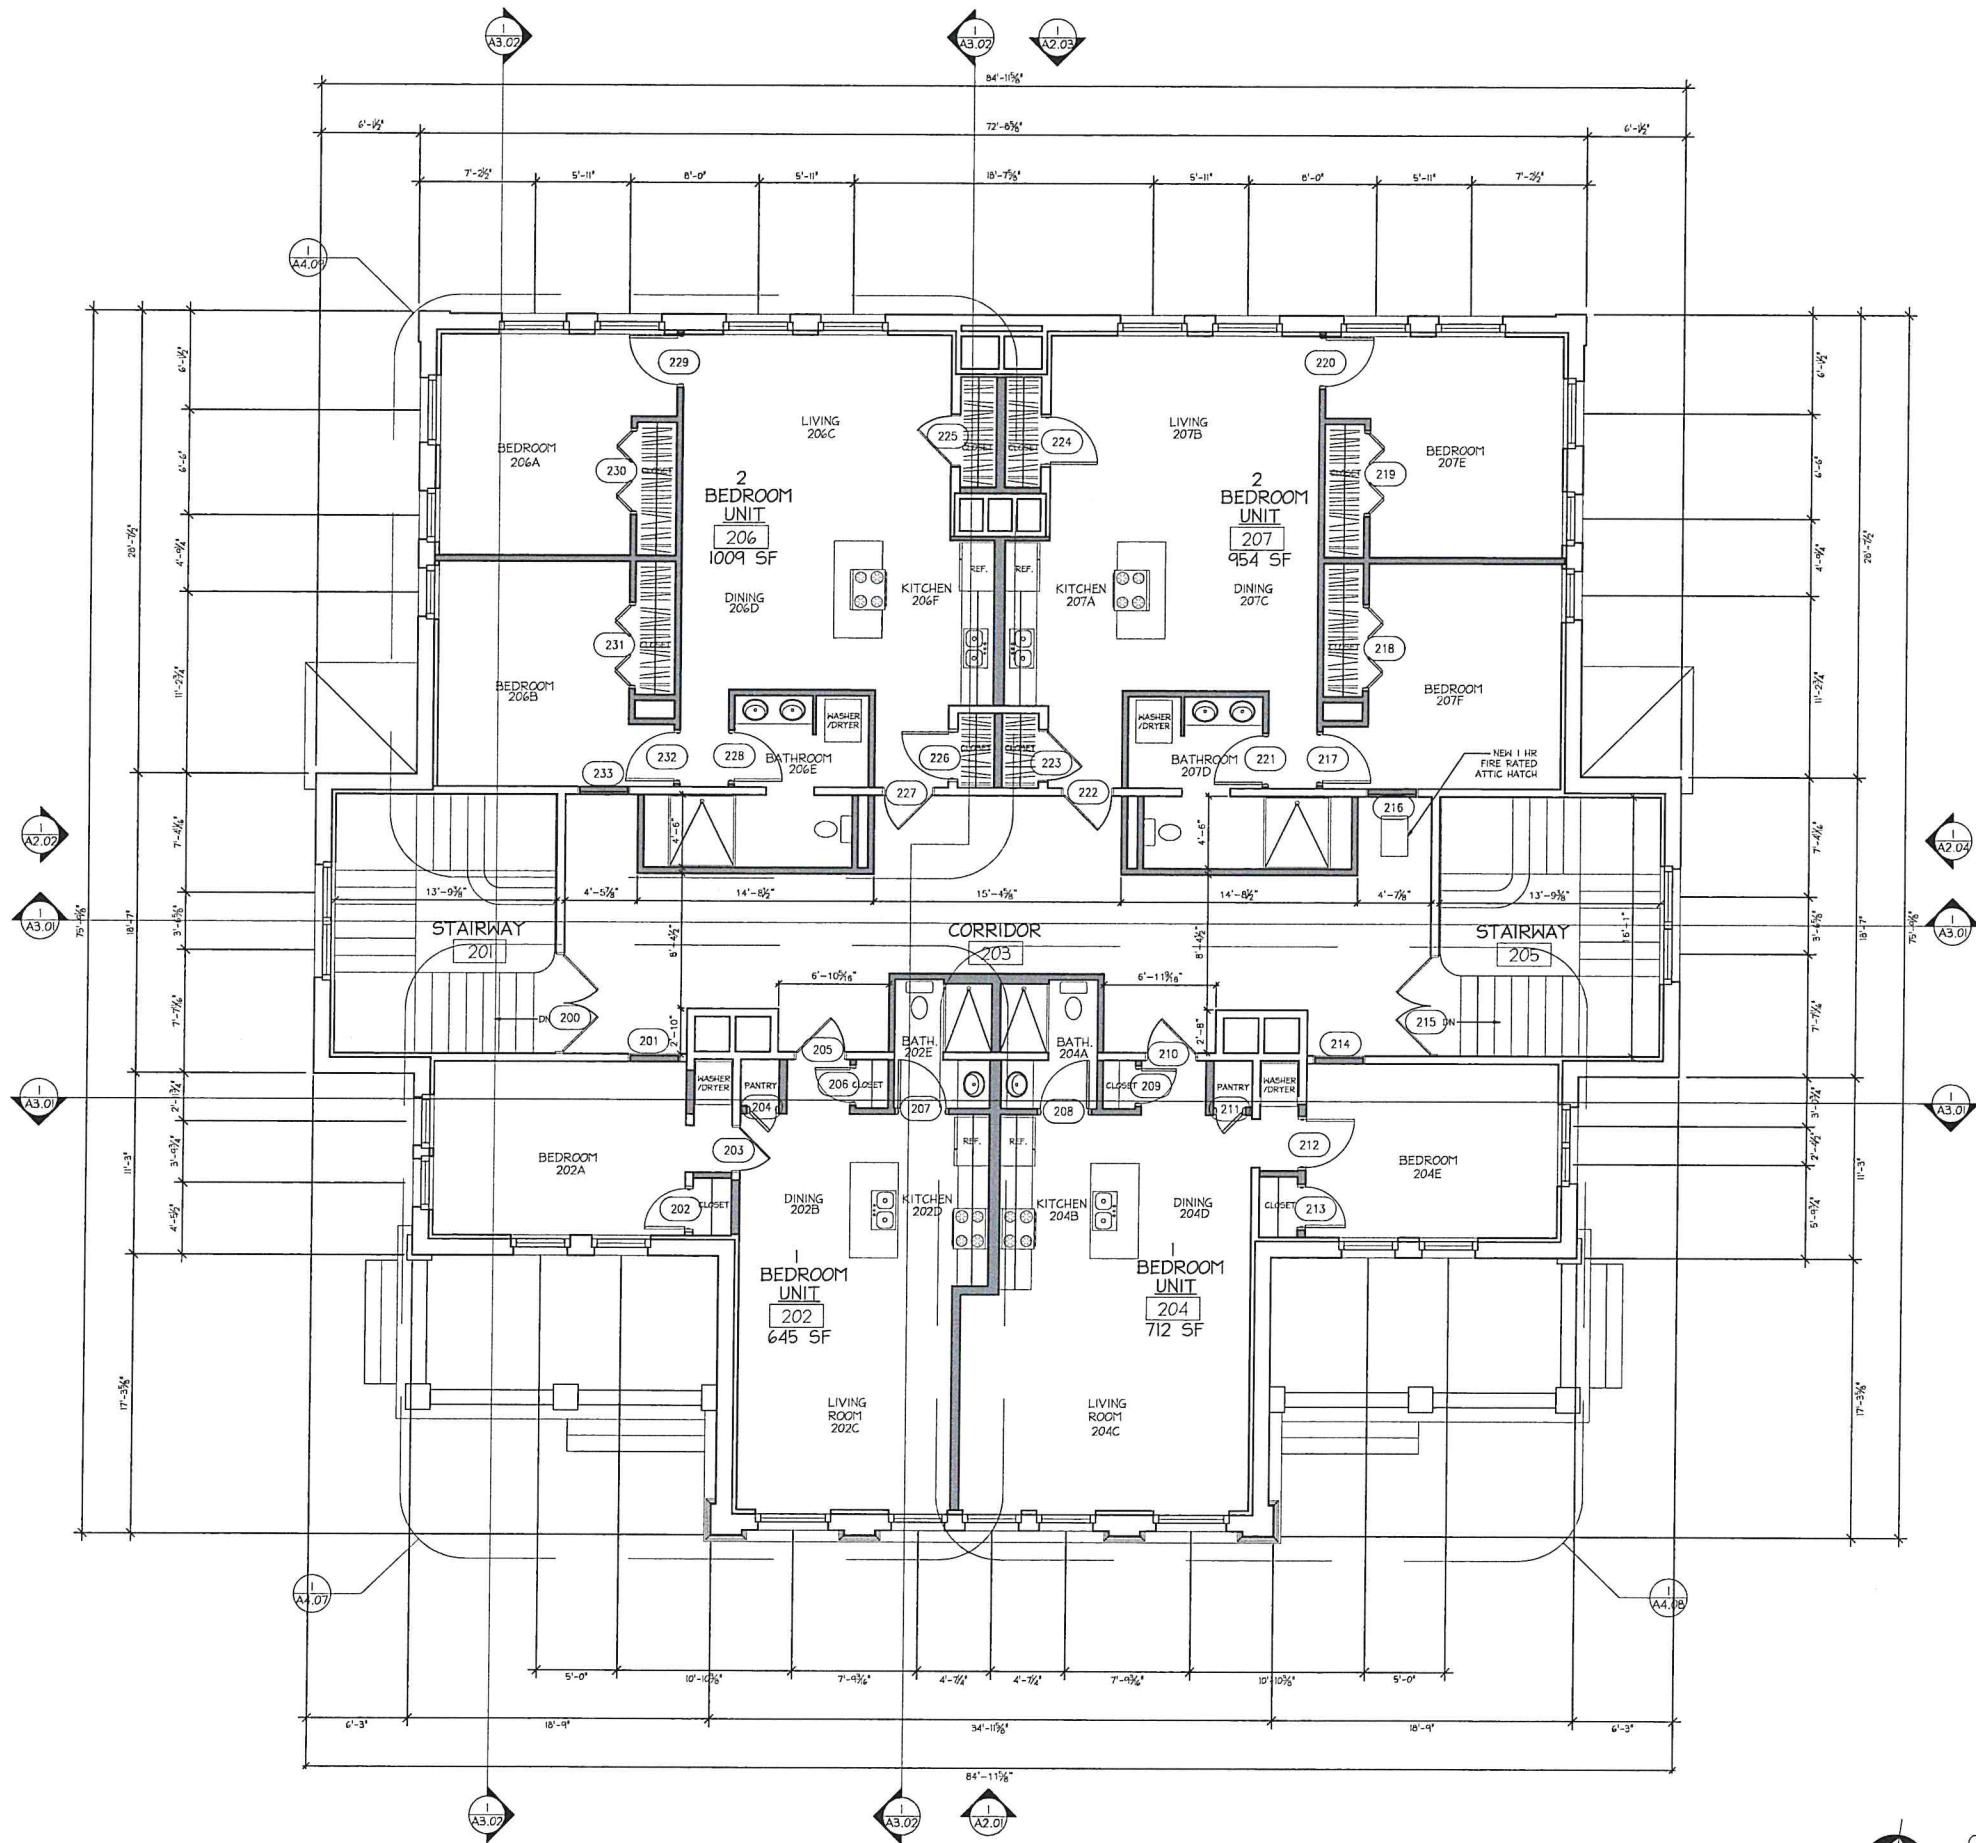

- GENERAL NOTES:
- 1: DO NOT SCALE DRAWINGS. Notify Architect if additional dimensioning is required.
 - 2: Contractor shall verify all dimensions in the field and notify Architect of any discrepancies.
 - 3: The Contractor shall provide all materials indicated, graphically, as annotated or as needed for a complete and proper installation, and shall notify Architect of any discrepancies in identification of the materials required.
 - 4: Large scale plans of details shall take precedence over smaller scale drawings.
 - 5: All work shall be in accordance with the Federal, State and Local Building Codes and other governing bodies.
 - 6: All work to be performed and inspected as required by the local governing code enforcement office.
 - 7: All work is to be installed in accordance with manufacturer's recommendations and specifications.

COPYRIGHT © 2024 J.H.L. TECTURE P.C.
DRAWING ALTERATION:
IT IS A VIOLATION OF LAW FOR ANY PERSON, UNLESS ACTING UNDER THE DIRECTION OF LICENSED ARCHITECT, PROFESSIONAL ENGINEER, LANDSCAPE ARCHITECT, OR LAND SURVEYOR TO ALTER ANY ITEM ON THIS DOCUMENT IN ANY WAY.
ANY LICENSEE WHO ALTERS THIS DOCUMENT IS REQUIRED BY LAW TO AFFIX HIS OR HER SEAL AND THE NOTATION "ALTERED BY" FOLLOWED BY HIS OR HER SIGNATURE AND A BRIEF DESCRIPTION OF THE ALTERATIONS.

REVISION	DESCRIPTION	DATE	BY
1			
2			
3			
4			
5			
6			
7			
8			
9			

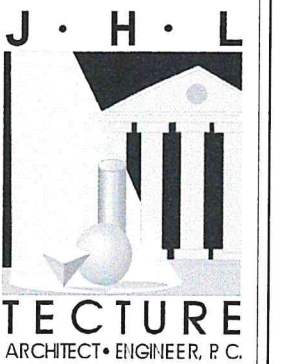

190 High Street • Bristol RI 02809
401.396.9630 • Fax 401.410.0079

ISSUED FOR:
SHPO REVIEW (07-17-2024)

PRELIMINARY ONLY
NOT FOR CONSTRUCTION

THIS PLAN HAS NOT RECEIVED FINAL APPROVAL OF ALL REVIEWING AGENCIES. THIS PLAN IS FOR PROBABLE COST OF CONSTRUCTION ONLY AND IS SUBJECT TO REVISIONS UNTIL ALL APPROVALS ARE OBTAINED AND SHOULD NOT BE USED FOR CONSTRUCTION PURPOSES.

PROPOSED
RENOVATION OF:
**OLIVER
SCHOOL
APARTMENTS**

LOUIS CABRAL
151 STATE STREET
BRISTOL, RI, 02809

SECOND FLOOR
PLAN

DATE: 11-09-23
SCALE: AS NOTED
DRAWN BY: CRC
PROJECT NUMBER:
DRAWING NUMBER:
A1.02

7458

