RESTORATION OF:

1 STATE STREET

BRISTOL, RHODE ISLAND, 02809

HISTORIC DISTRICT COMMISSION SET NOT FOR CONSTRUCTION 18 NOVEMBER 2024

DRAWING LIST				
Sheet Name				
COVER				
PROJECT INFORMATION				
TIONS				
EXISTING SOUTH EXTERIOR ELEVATION				
EXISTING WEST EXTERIOR ELEVATION				
EXISTING NORTH EXTERIOR ELEVATION				
EXISTING EAST EXTERIOR ELEVATION				
SOUTH EXTERIOR ELEVATION				
WEST EXTERIOR ELEVATION				
NORTH EXTERIOR ELEVATION				
EAST EXTERIOR ELEVATION				



MECHANICAL, ELECTRICAL, AND PLUMBING

TO BE
PERMITTED
DESIGN BUILD

of: TE STREET

HISTORIC DISTRICT COMMISSION SET

RES.

ISSUED FOR : HDC

NOT FOR CONSTRUCTION

18 NOVEMBER 2024

HISTORIC DISTRICT
COMMISSION SET


This drawing set is for review, pricing, and coordination and should not be used for construction or permitting. All structural members to be reviewed and sized by a structural engineer.


REVISIONS

COVER

SHEET SIZE: ARCH D 24" X 36"

G0.00

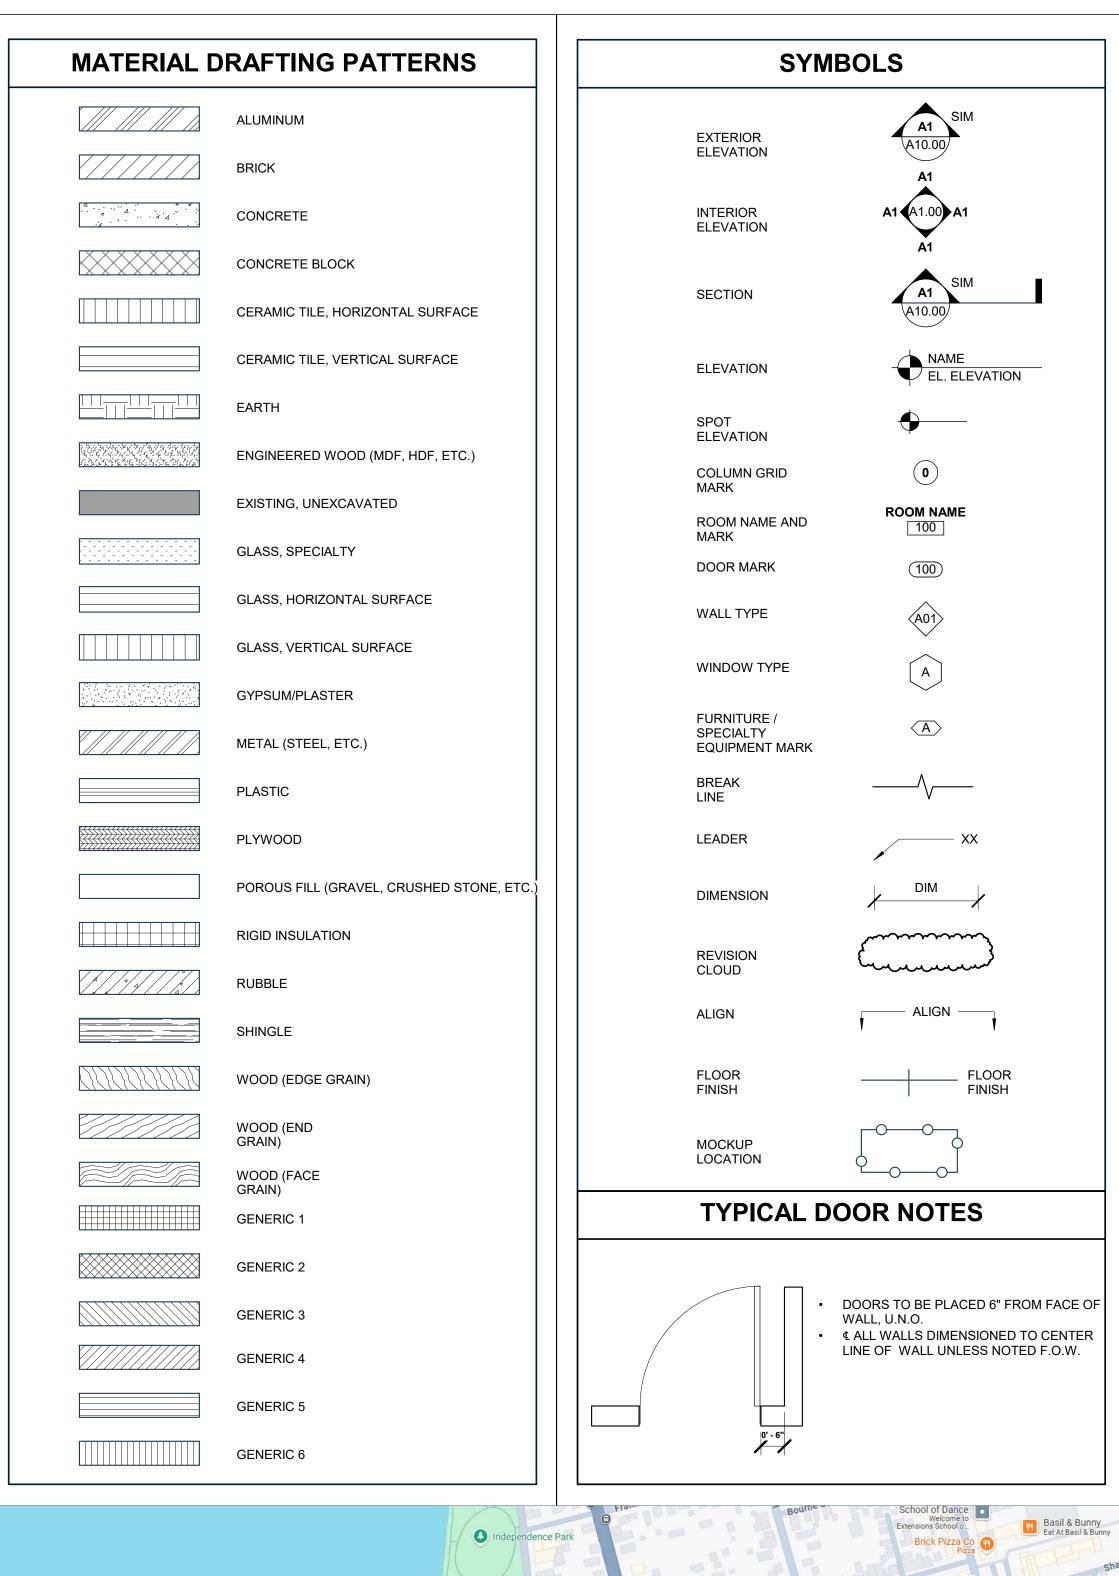

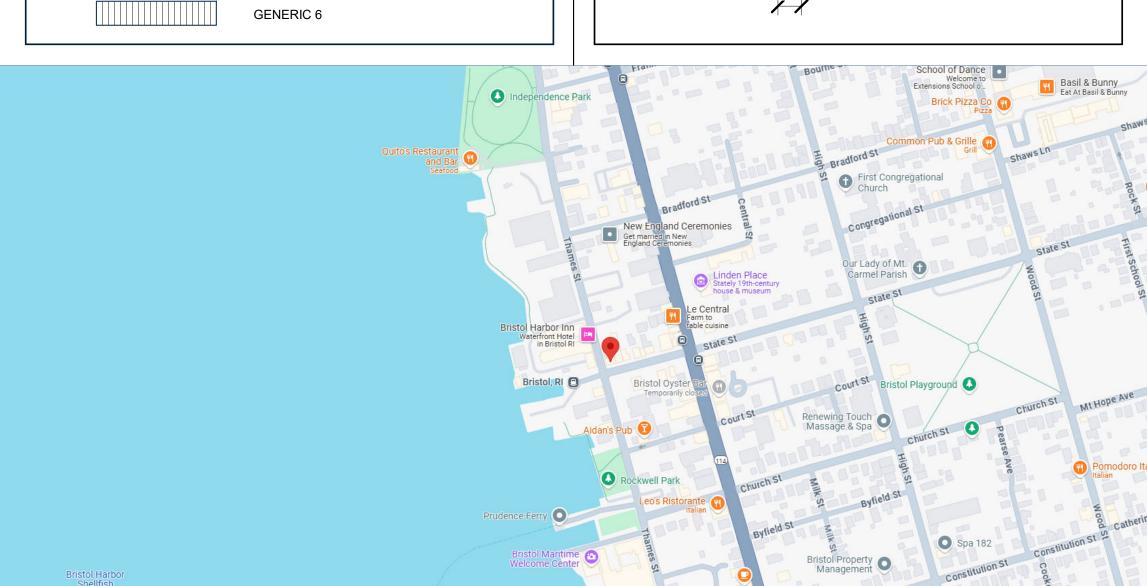

	COMMON AB	BREVIA	TIONS
ABV A/C ACC. ACT ADDL ADJ. A/E A.F.F. AHJ ALUM. ALT. ANOD. ARCH. A.P. APT APPROX. ASI AUTO. AUX. BAS BD BDRM BITUM. BLDG BLKG	ABOVE AIR CONDITION ACCESS(IBLE) ACOUSTICAL CEILING TILE ADDITIONAL ADJUSTABLE (OR) ADJACENT ARCHITECT/ENGINEER ABOVE FINISH FLOOR AUTHORITY HAVING JURISDICTION ALUMINUM ALTERNATE ANODIZED ARCHITECT(URAL) ACCESS PANEL APARTMENT APPROXIMATE ARCHITECT'S SUPPLEMENTAL INSTRUCTION AUTOMATIC AUXILIARY BUILDING AUTOMATION SYSTEM BOARD BEDROOM BITUMINOUS BUILDING BLOCKING	L.E.D. L.H. LIB. LKR LVL LOC. L.O.W. LVR MAS. MAT. MAX. MECH. MED. MEMB MDF MIN. MISC. M.O. M.R. MTD MTL N.A. NAT.	LIGHT EMITTING DIODE LEFT HAND LIBRARY LOCKER LAMINATED VENEER LUMBER LOCATION LIMIT OF WORK LOUVER MASONRY MATERIAL MAXIMUM MECHANICAL MEDIUM MEMBRANE MEDIUM DENSITY FIBERBOARD MINIMUM MISCELLANEOUS MASONRY OPENING MOISTURE RESISTANT MOUNTED METAL NOT APPLICABLE NATURAL
BLW BSMT BOT. BRK BRZ BTWN CAB. C.F.M.F.	BELOW BASEMENT BOTTOM BRICK BRONZE BETWEEN CABINET COLD-FORMED METAL FRAMING CENTER LINE	N.C. N.I.C. NKL NOM. N.R.C. N.T.S. O.C. OFCI	NOISE CRITERIA NOT IN CONTRACT NICKEL NOMINAL NOISE REDUCTION COEFFICIENT NOT TO SCALE ON CENTER OWNER FURNISHED CONTRACTOR INSTALLED OWNER FURNISHED OWNER INSTALLED
CLG CLR C.J. CMU COL. COMP. CONC. CONST. CONT. COORD.	CEILING CLEAR(ANCE) CONTROL JOINT CONCRETE MASONRY UNIT COLUMN COMPRESS(ED), (ION). (IBLE) CONCRETE CONSTRUCTION CONTINU(E), (OUS) COORDINATE	O.H. OPNG OPP ORIG. OVHD OZ. PERP PLAM PNT	OPPOSITE HAND OPENING OPPOSITE ORIGINAL OVERHEAD OUNCE PERPENDICULAR PLASTIC LAMINATE PAINT
CPT CPR C.T. C.T.E. C.U.H. DBL DEMO DET. D.F.	CARPET COPPER CERAMIC TILE CONNECT TO EXISTING CABINET UNIT HEATER DOUBLE DEMO(LISH), (LITION) DETAIL DRINKING FOUNTAIN	PTD PR P.T. PTN PLYWD Q.T. R.B. R.D. REF.	PAINTED PAIR PRESSURE TREATED PARTITION PLYWOOD QUARRY TILE RESILENT BASE ROOF DRAIN REFER
DH DIA. DIAG. DIM. DN DR DS DTL DWG DX	DOUBLE HUNG DIAMETER DIAGONAL DIMENSION DOWN DOOR DOWNSPOUT DETAIL DRAWING DUPLEX	REFR REQ. RES. REV. R.H. RM R.O. SCHED. SECT.	REFRIGERATOR REQUIRE(D) RESILIENT REVISION RIGHT HAND ROOM ROUGH OPENING SCHEDULE SECTION
EA. EL. ELEC. ELEV. EMER. EMS E.J. EQ EQUIP ETR EXG EXT. F.A. F.A.R.	EACH ELEVATION ELECTRIC(AL) ELEVATOR EMERGENCY EMERGENCY MANAGEMENT SYSTEM EXPANSION JOINT EQUAL EQUIPMENT EXISTING TO REMAIN EXISTING EXTERIOR FIRE ALARM FLOOR AREA RATIO	SF SHT SHTH SIM. SPEC. SRL SQ. S.S. S.S.M. STC STD STOR. STL STRUCT. SUSP. SYS.	SQUARE FEET SHEAT SHEATHING SIMILAR SPEC (-IFIED) (-IFICATION) SUBMITTAL REVIEW LETTER SQUARE STAINLESS STEEL SOLID SURFACE MATERIAL SOUND TRANSMISSION COEFFICIENT STANDARD STORAGE STEEL
F.C.U. F.D. FDN F.E. FEC FF&E FGL FIN. FIXT. FL. FLUOR. F.O. F.P. FTG	FAN COIL UNIT FLOOR DRAIN FOUNDATION FIRE EXTINGUISHER FIRE EXTINGUISHER CABINET FURNITURE, FIXTURE, AND EQUIPMENT FIBERGLASS FINISH FIXTURE FLOOR FLUORESCENT FACE OF FIRE PROTECTION FEET FOOTING	T&G TBD TEL. TEMP THK THRU T.O. TSTAT TYP. TZ U.H. U.N.O.	TONGUE AND GROOVE TO BE DETERMINED TELEPHONE TEMPORARY THICK(NESS) THRESHOLD THROUGH TOP OF THERMOSTAT TYPICAL TERRAZZO UNIT HEATER UNLESS NOTED OTHERWISE
FURN. GA GALV GB GL GLAM GLZ GWB	GAGE GALVANIZED GRAB BAR GLASS GLUE LAMINATED BEAM GLAZING GYPSUM BOARD HANDICAP	U.O.N. VERT. V.I.F. V.R. W/ W.C. WD WIN.	VERTICAL VERIFY IN FIELD VAPOR RETARDER WITH WATER CLOSET WOOD WINDOW
HDF HM HDWR HOR. HR HT IN. INCL. INFO.	HIGH DENSITY FIBERBOARD HOLLOW METAL HARDWARE HORIZONTAL HOUR HEIGHT INCHES INCLUDE(D),(ING) INFORMATION	Z.C.C. &	ZINC COATED COPPER AND
INFO. INSUL. INT. J.C. J-BOX JT	INFORMATION INSULATION INTERIOR JANITOR'S CLOSET JUNCTON BOX JOINT		
KIT. LAB. LAV. LB	KITCHEN LABORATORY LAVATORY POUND(S)		

STREET

PROJECT NUMBER: 241017

HISTORIC DISTRICT COMMISSION SET **ISSUED FOR: HDC**

NOT FOR CONSTRUCTION

18 NOVEMBER 2024

	HISTORIC DISTRICT COMMISSION SET						
	This drawing set is for review, pricing, and coordination and should not be used for construction or permitting. All structural members to be reviewed and sized by a structural engineer.						

PROJECT INFORMATION

SHEET SIZE: ARCH D 24" X 36"

G0.01





A5 EXISTING WEST EXTERIOR ELEVATION

Ex3.02 Scale: 3/8" = 1'-0"


HISTORIC DISTRICT COMMISSION SET


HISTORIC DISTRICT COMMISSION SET

This drawing set is for review, pricing, and coordination and should not be used for construction or permitting. All structural members to be reviewed and sized by a structural engineer.

SHEET SIZE: ARCH D 24" X 36"

EX3.02

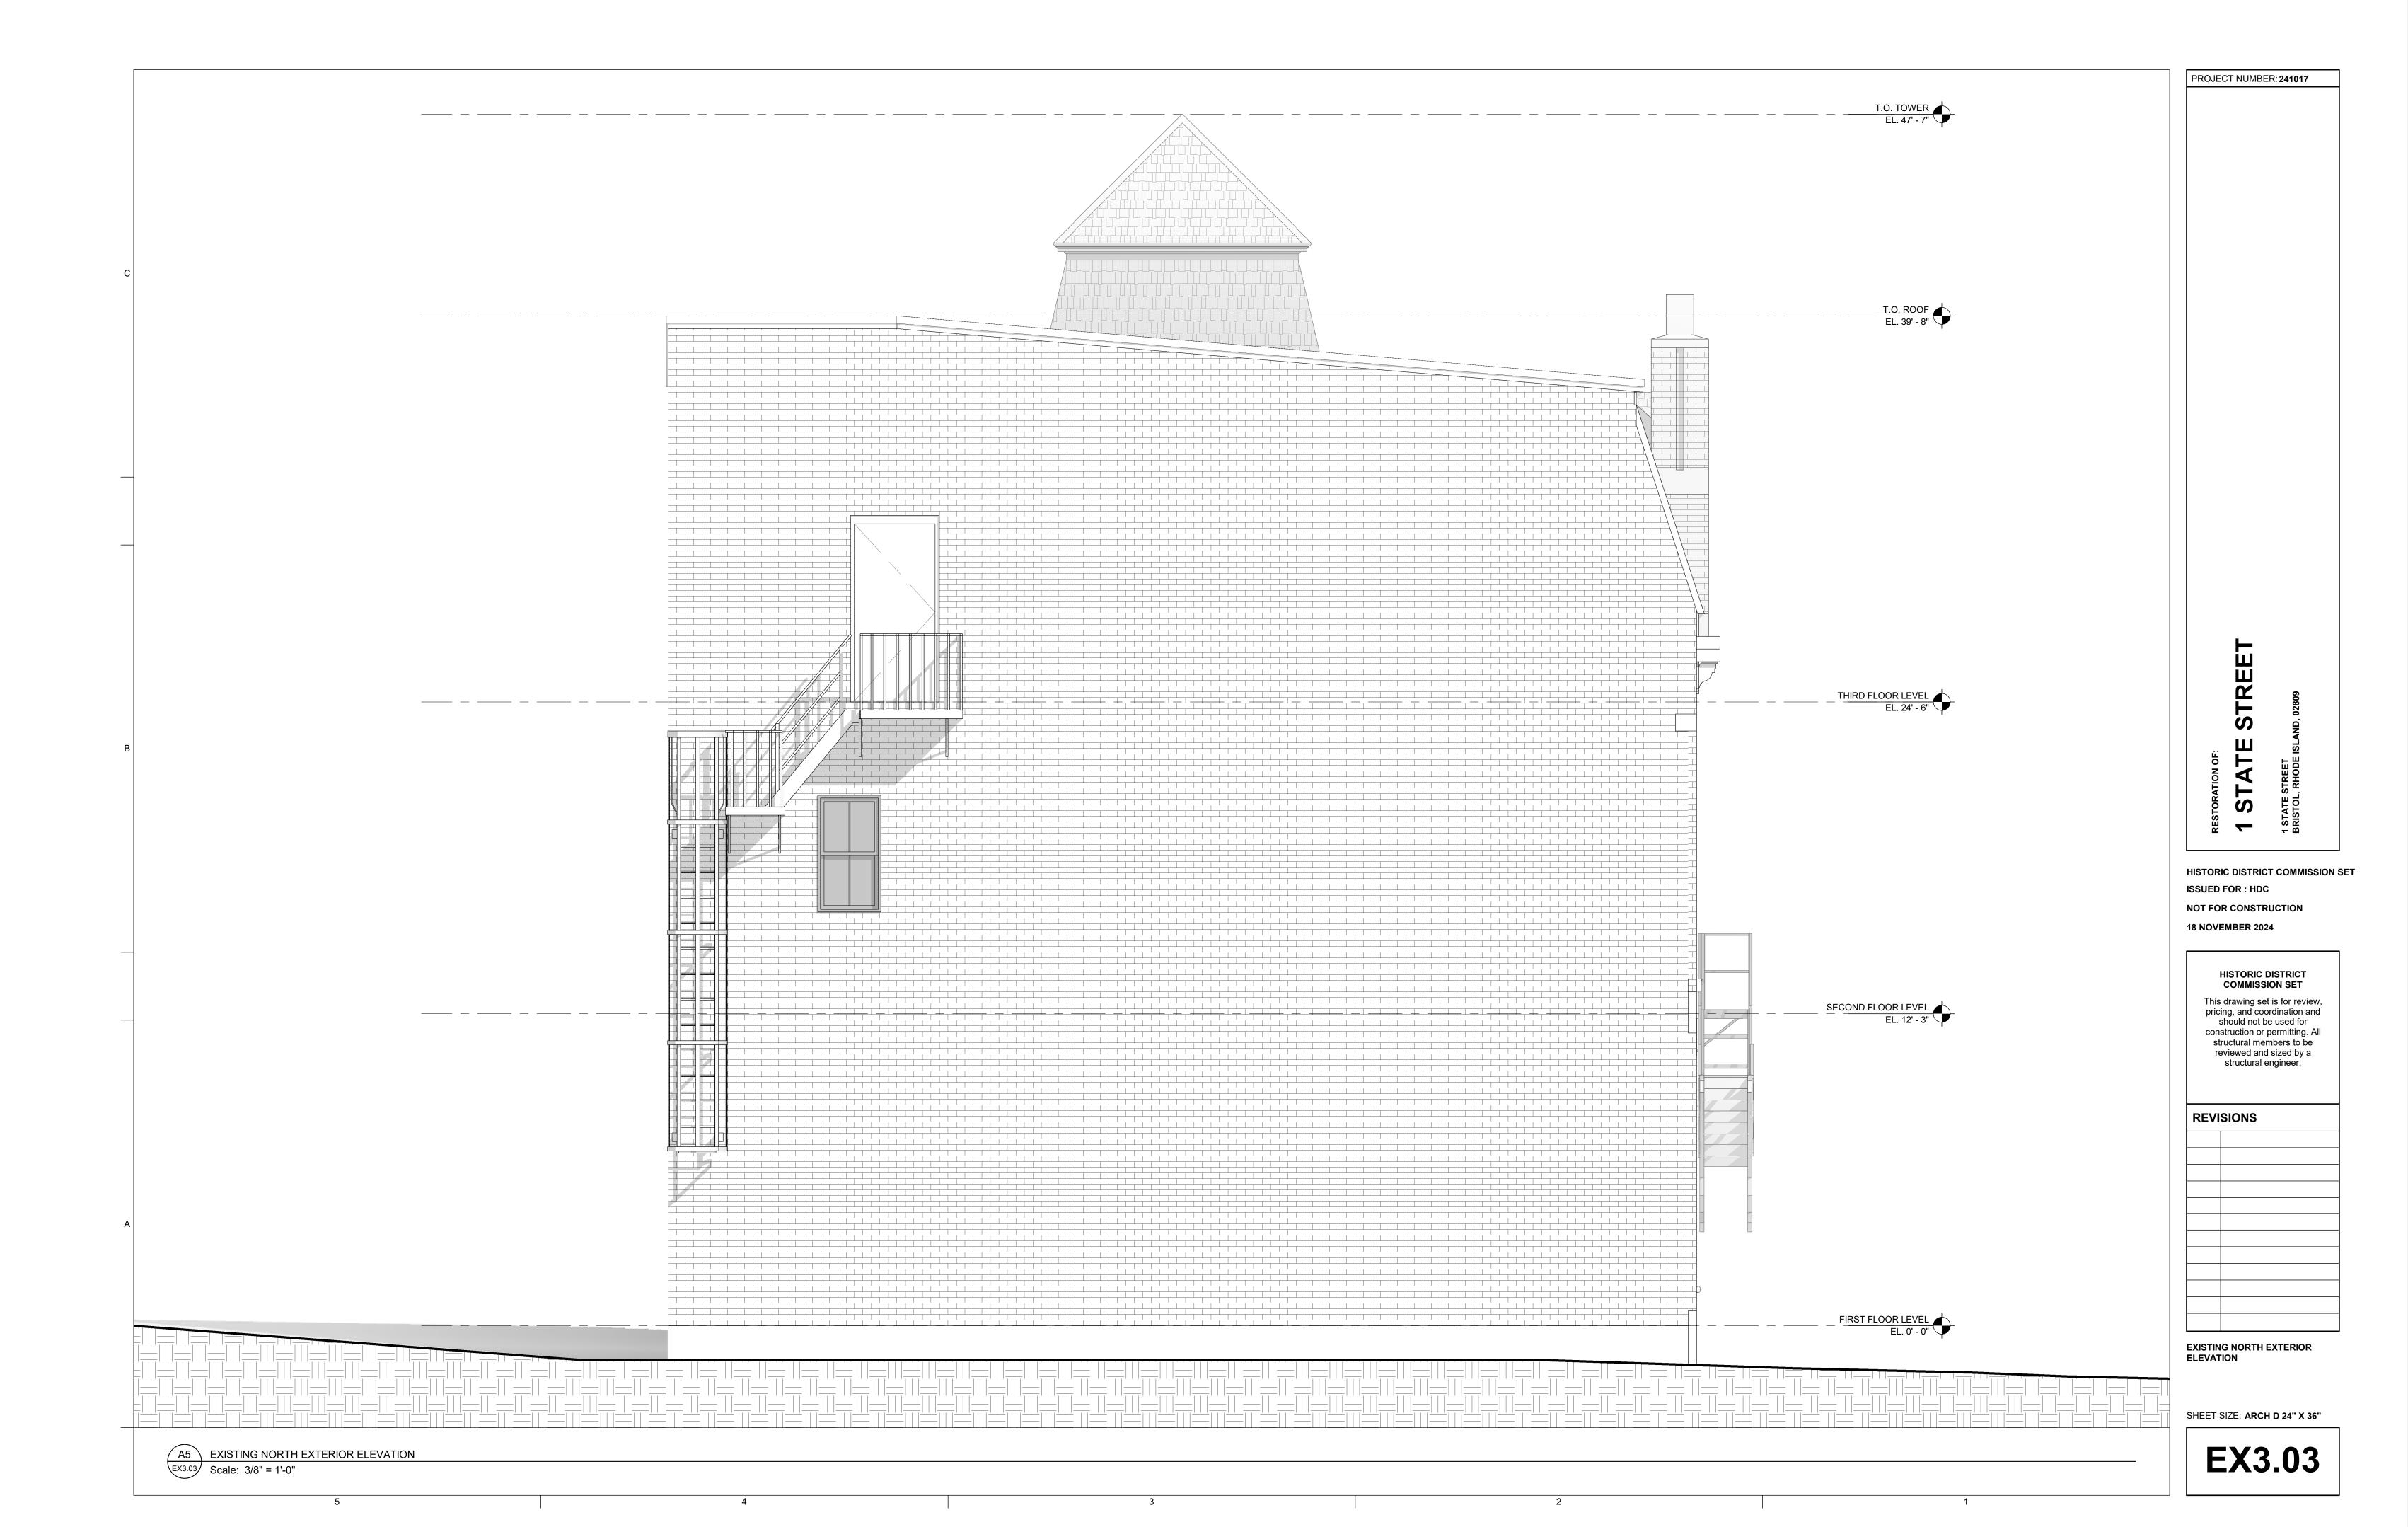

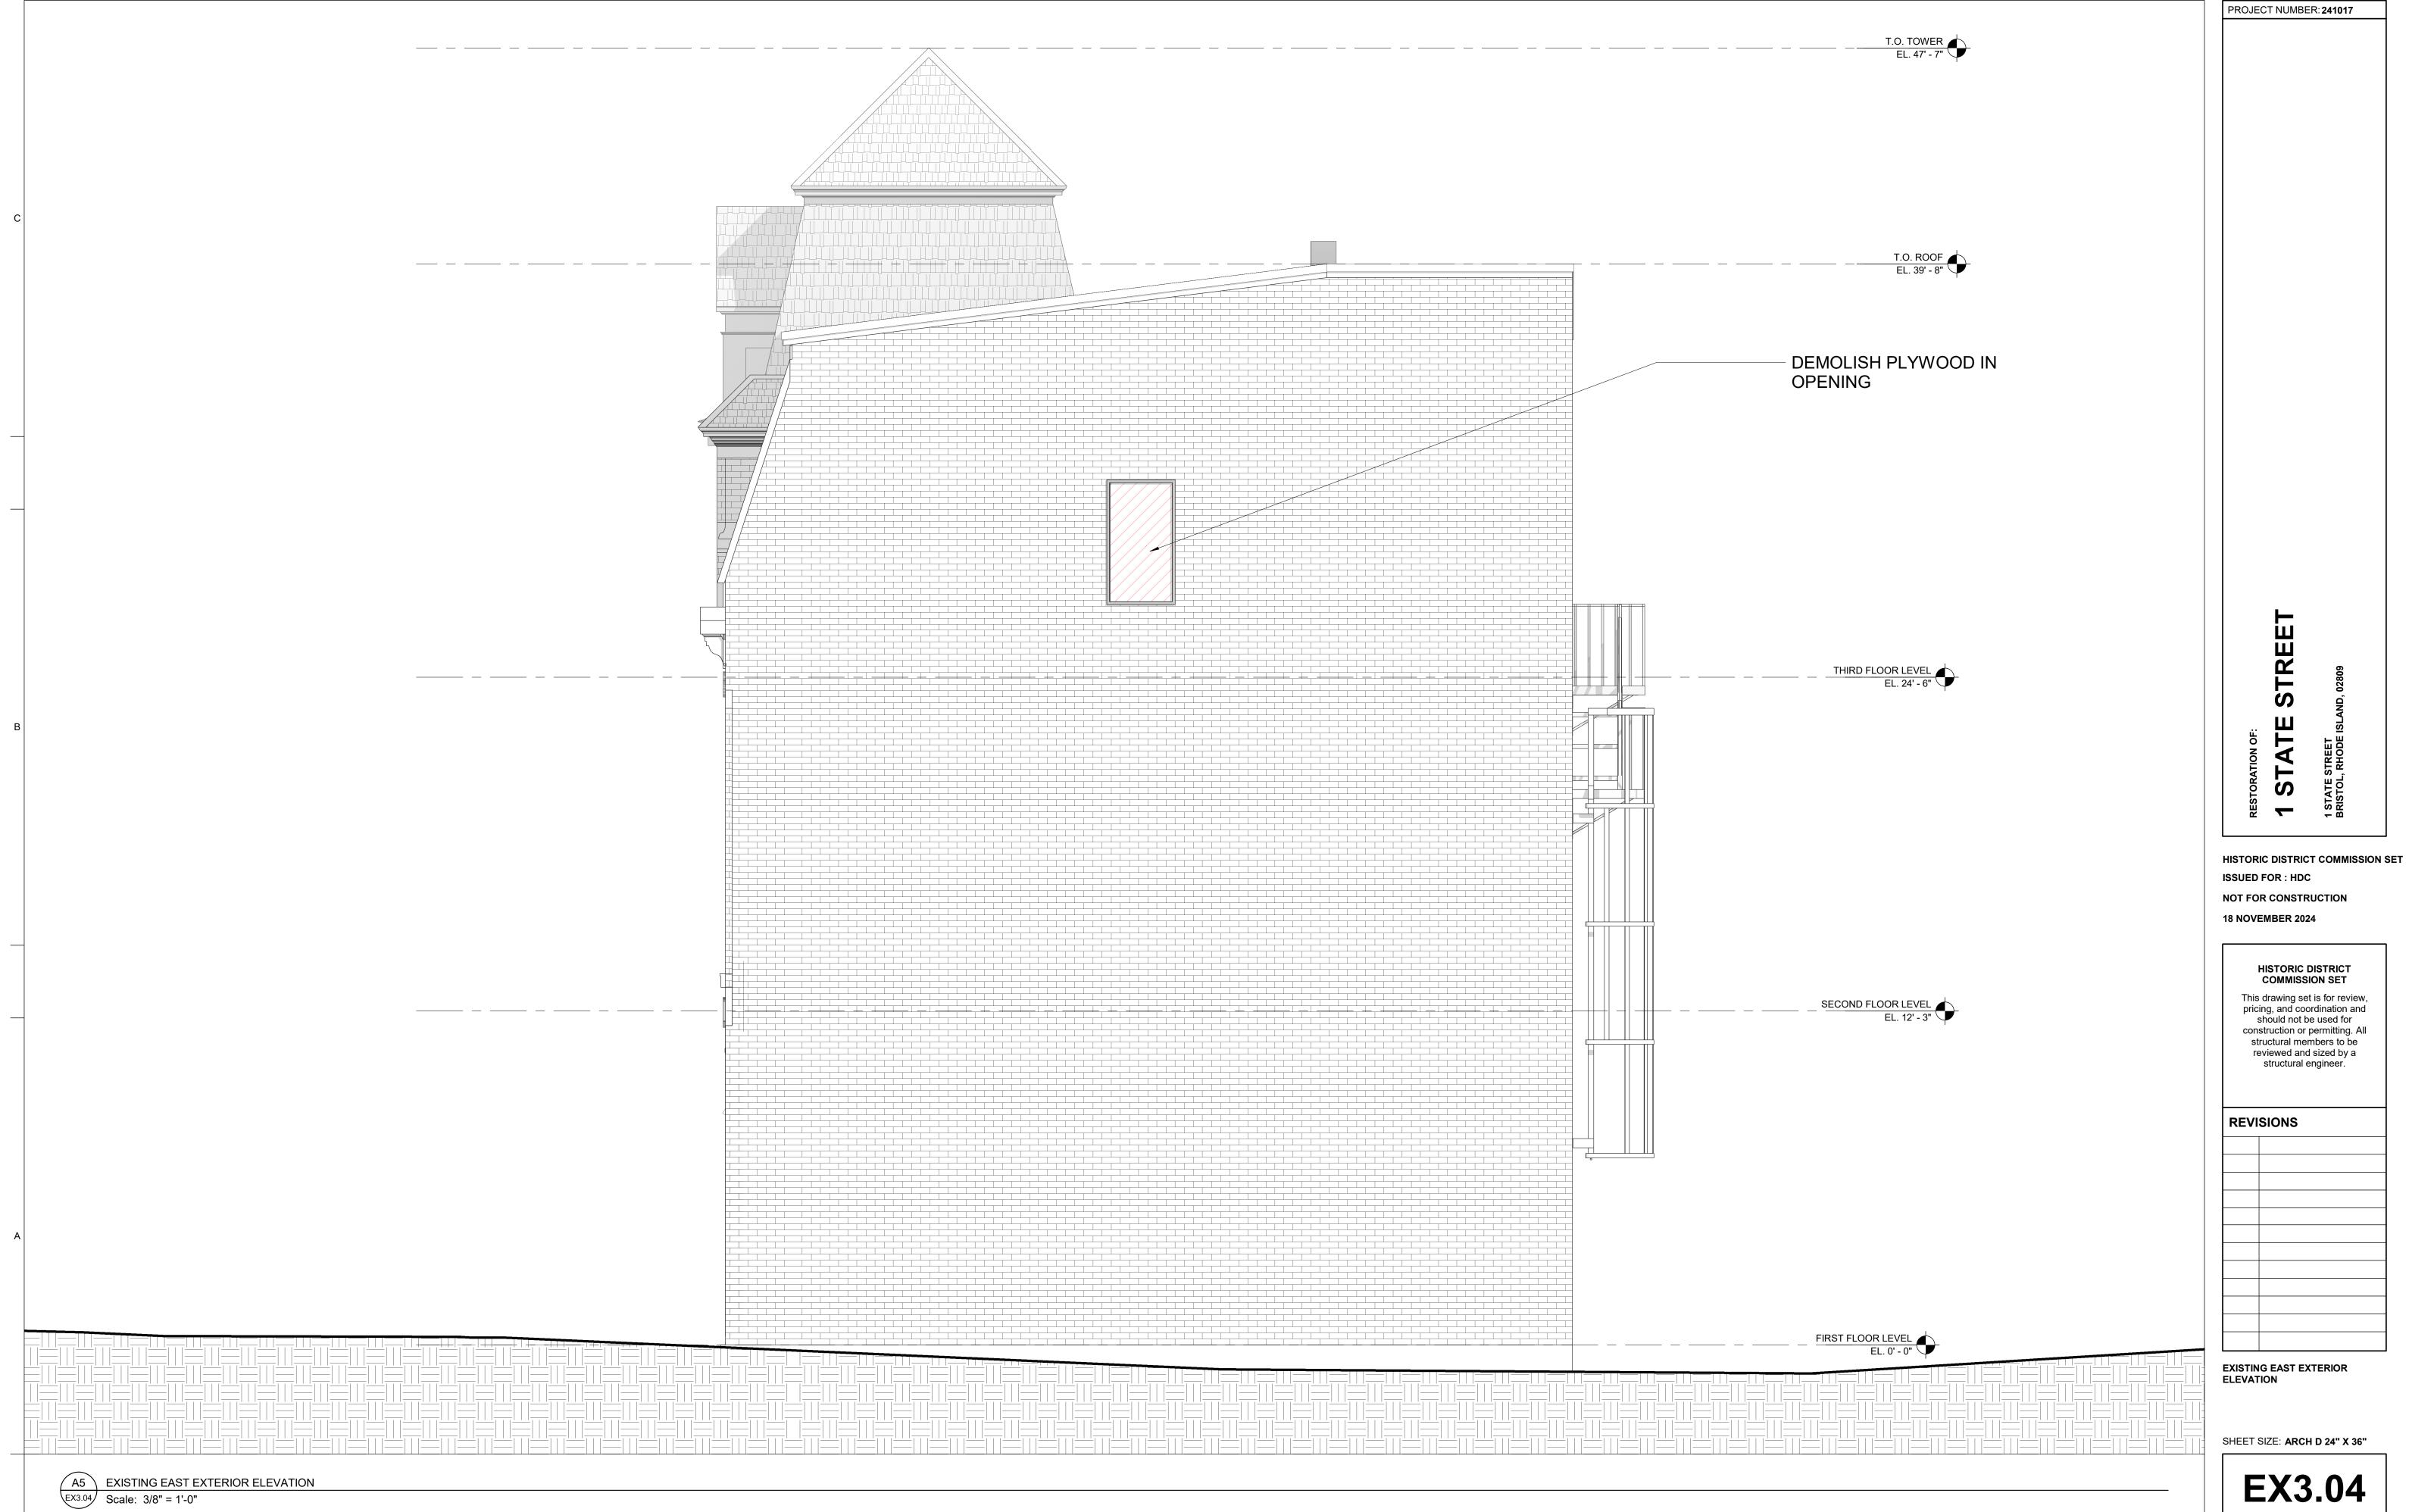


EX3.04



A5 PROPOSED SOUTH EXTERIOR ELEVATION

A3.01 Scale: 3/8" = 1'-0"

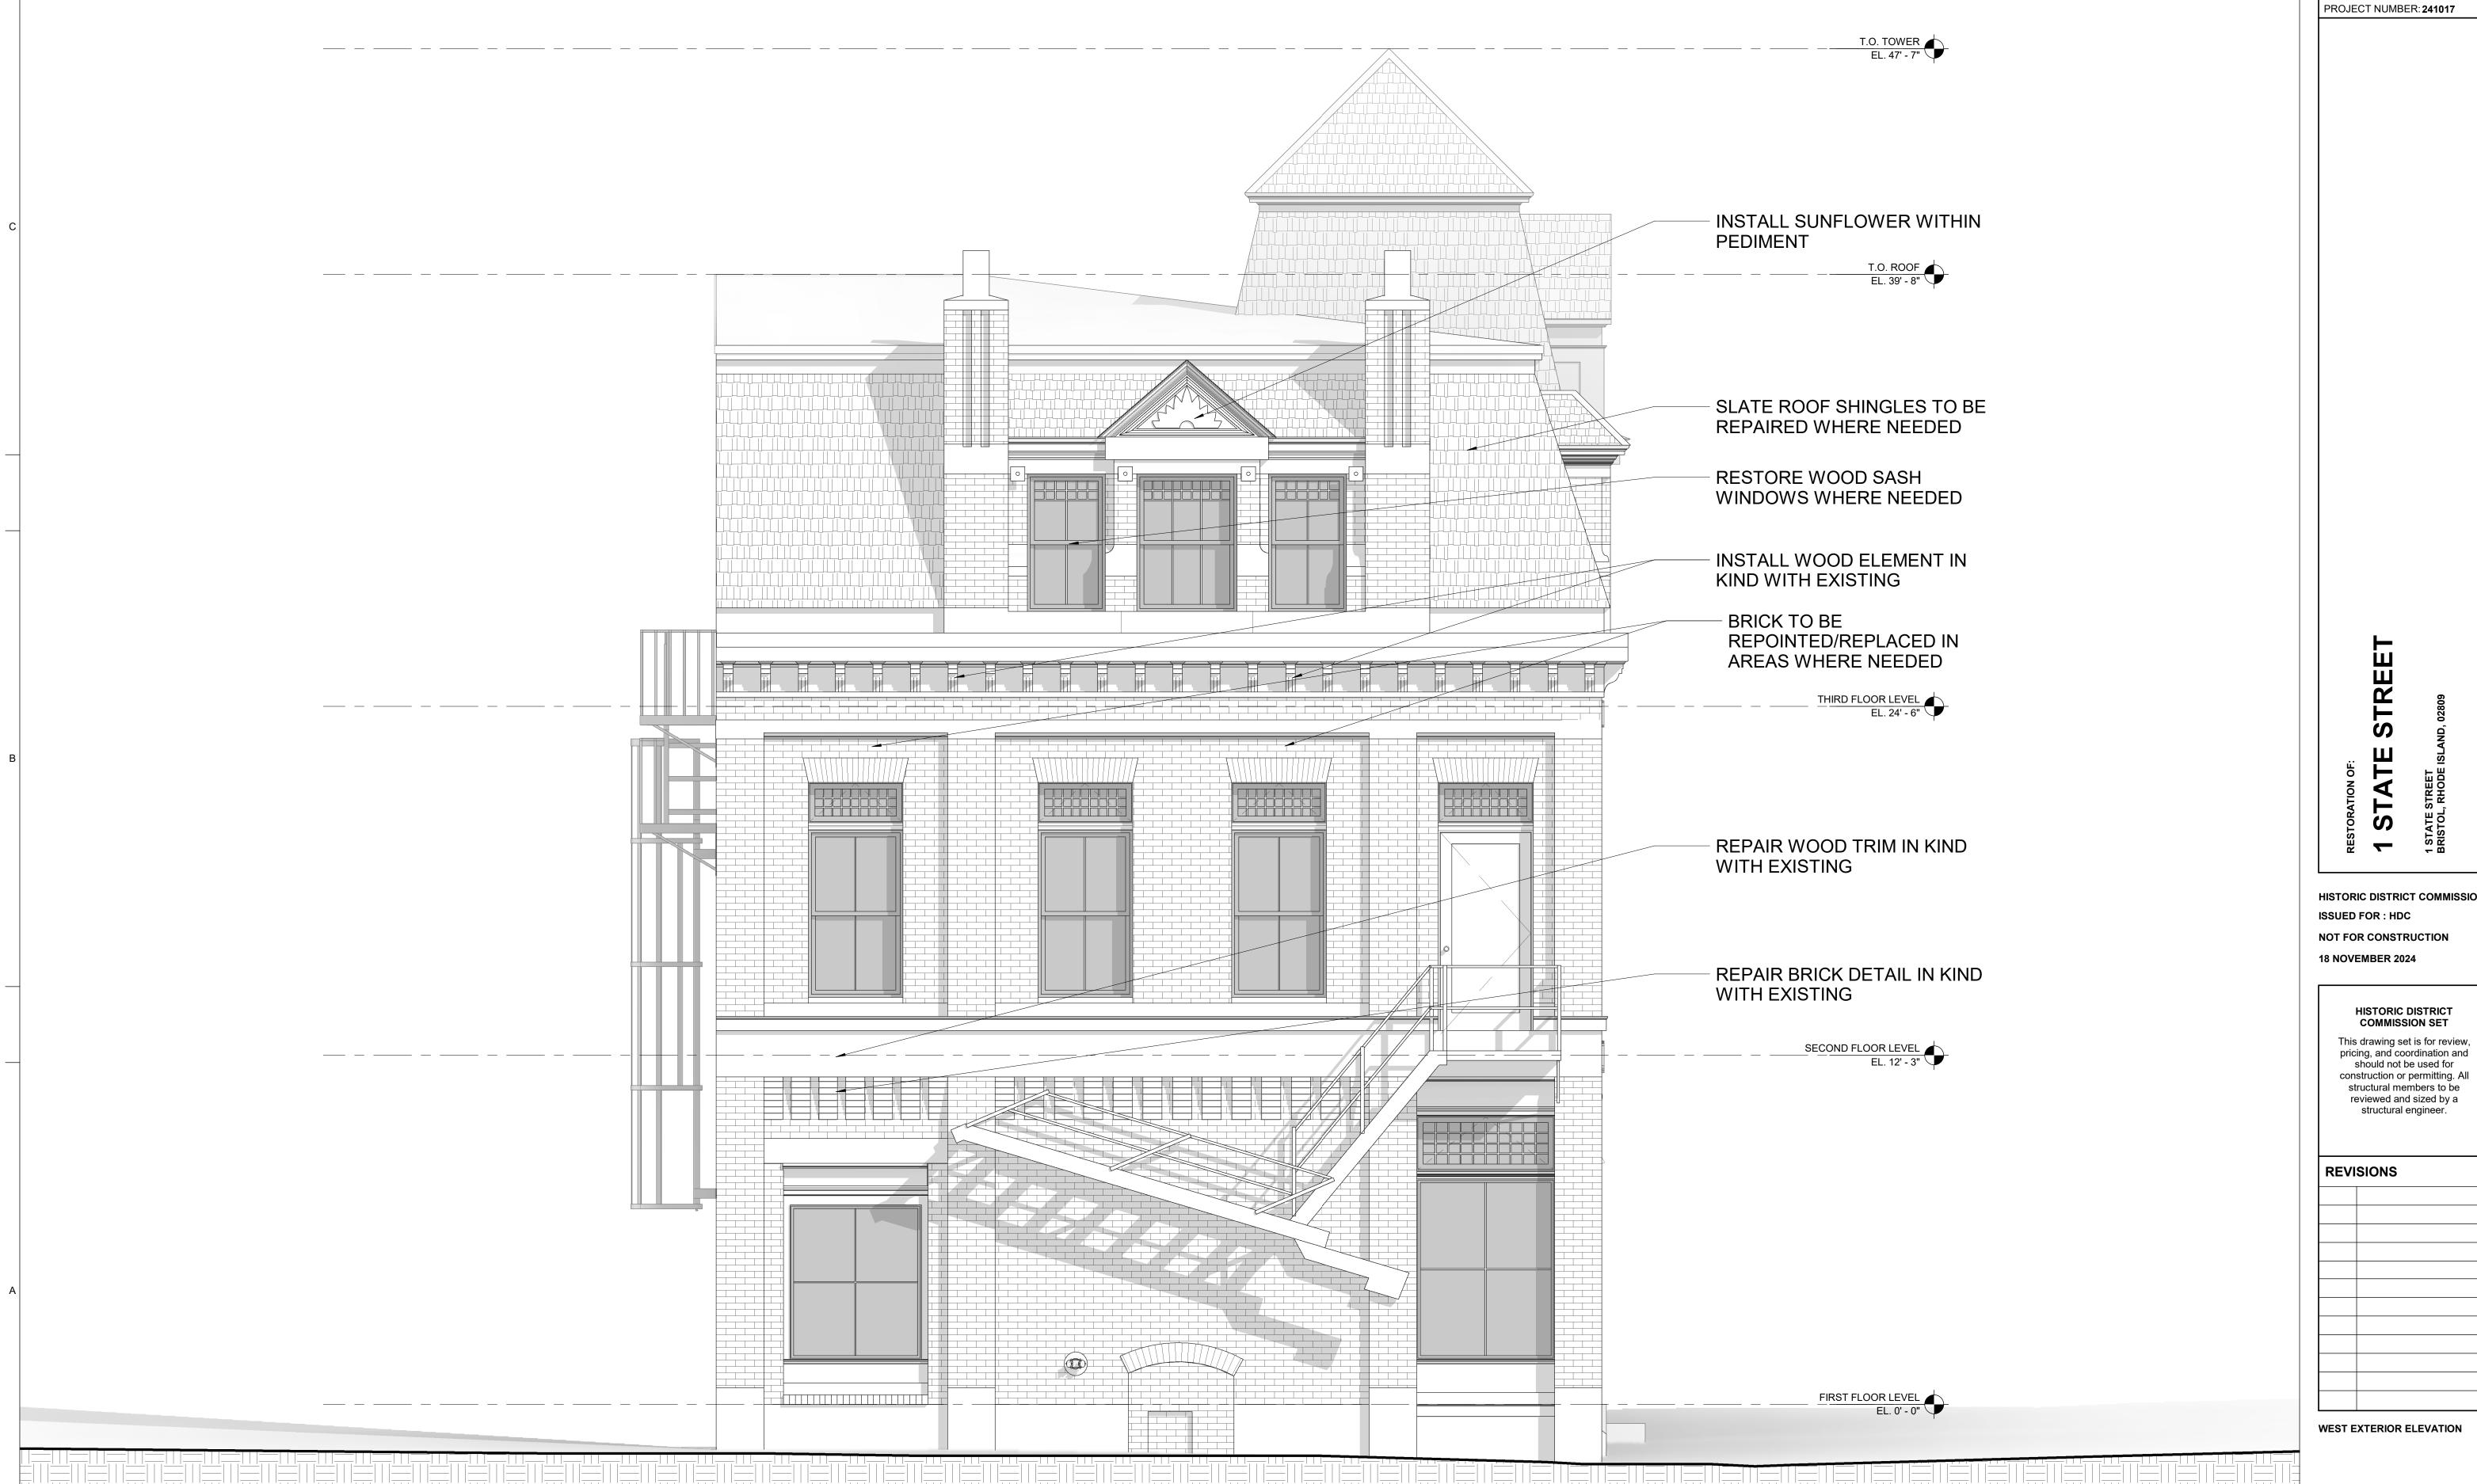

A5 PROPOSED WEST EXTERIOR ELEVATION


A3.02 Scale: 3/8" = 1'-0"

HISTORIC DISTRICT COMMISSION SET

HISTORIC DISTRICT **COMMISSION SET**

WEST EXTERIOR ELEVATION

SHEET SIZE: ARCH D 24" X 36"

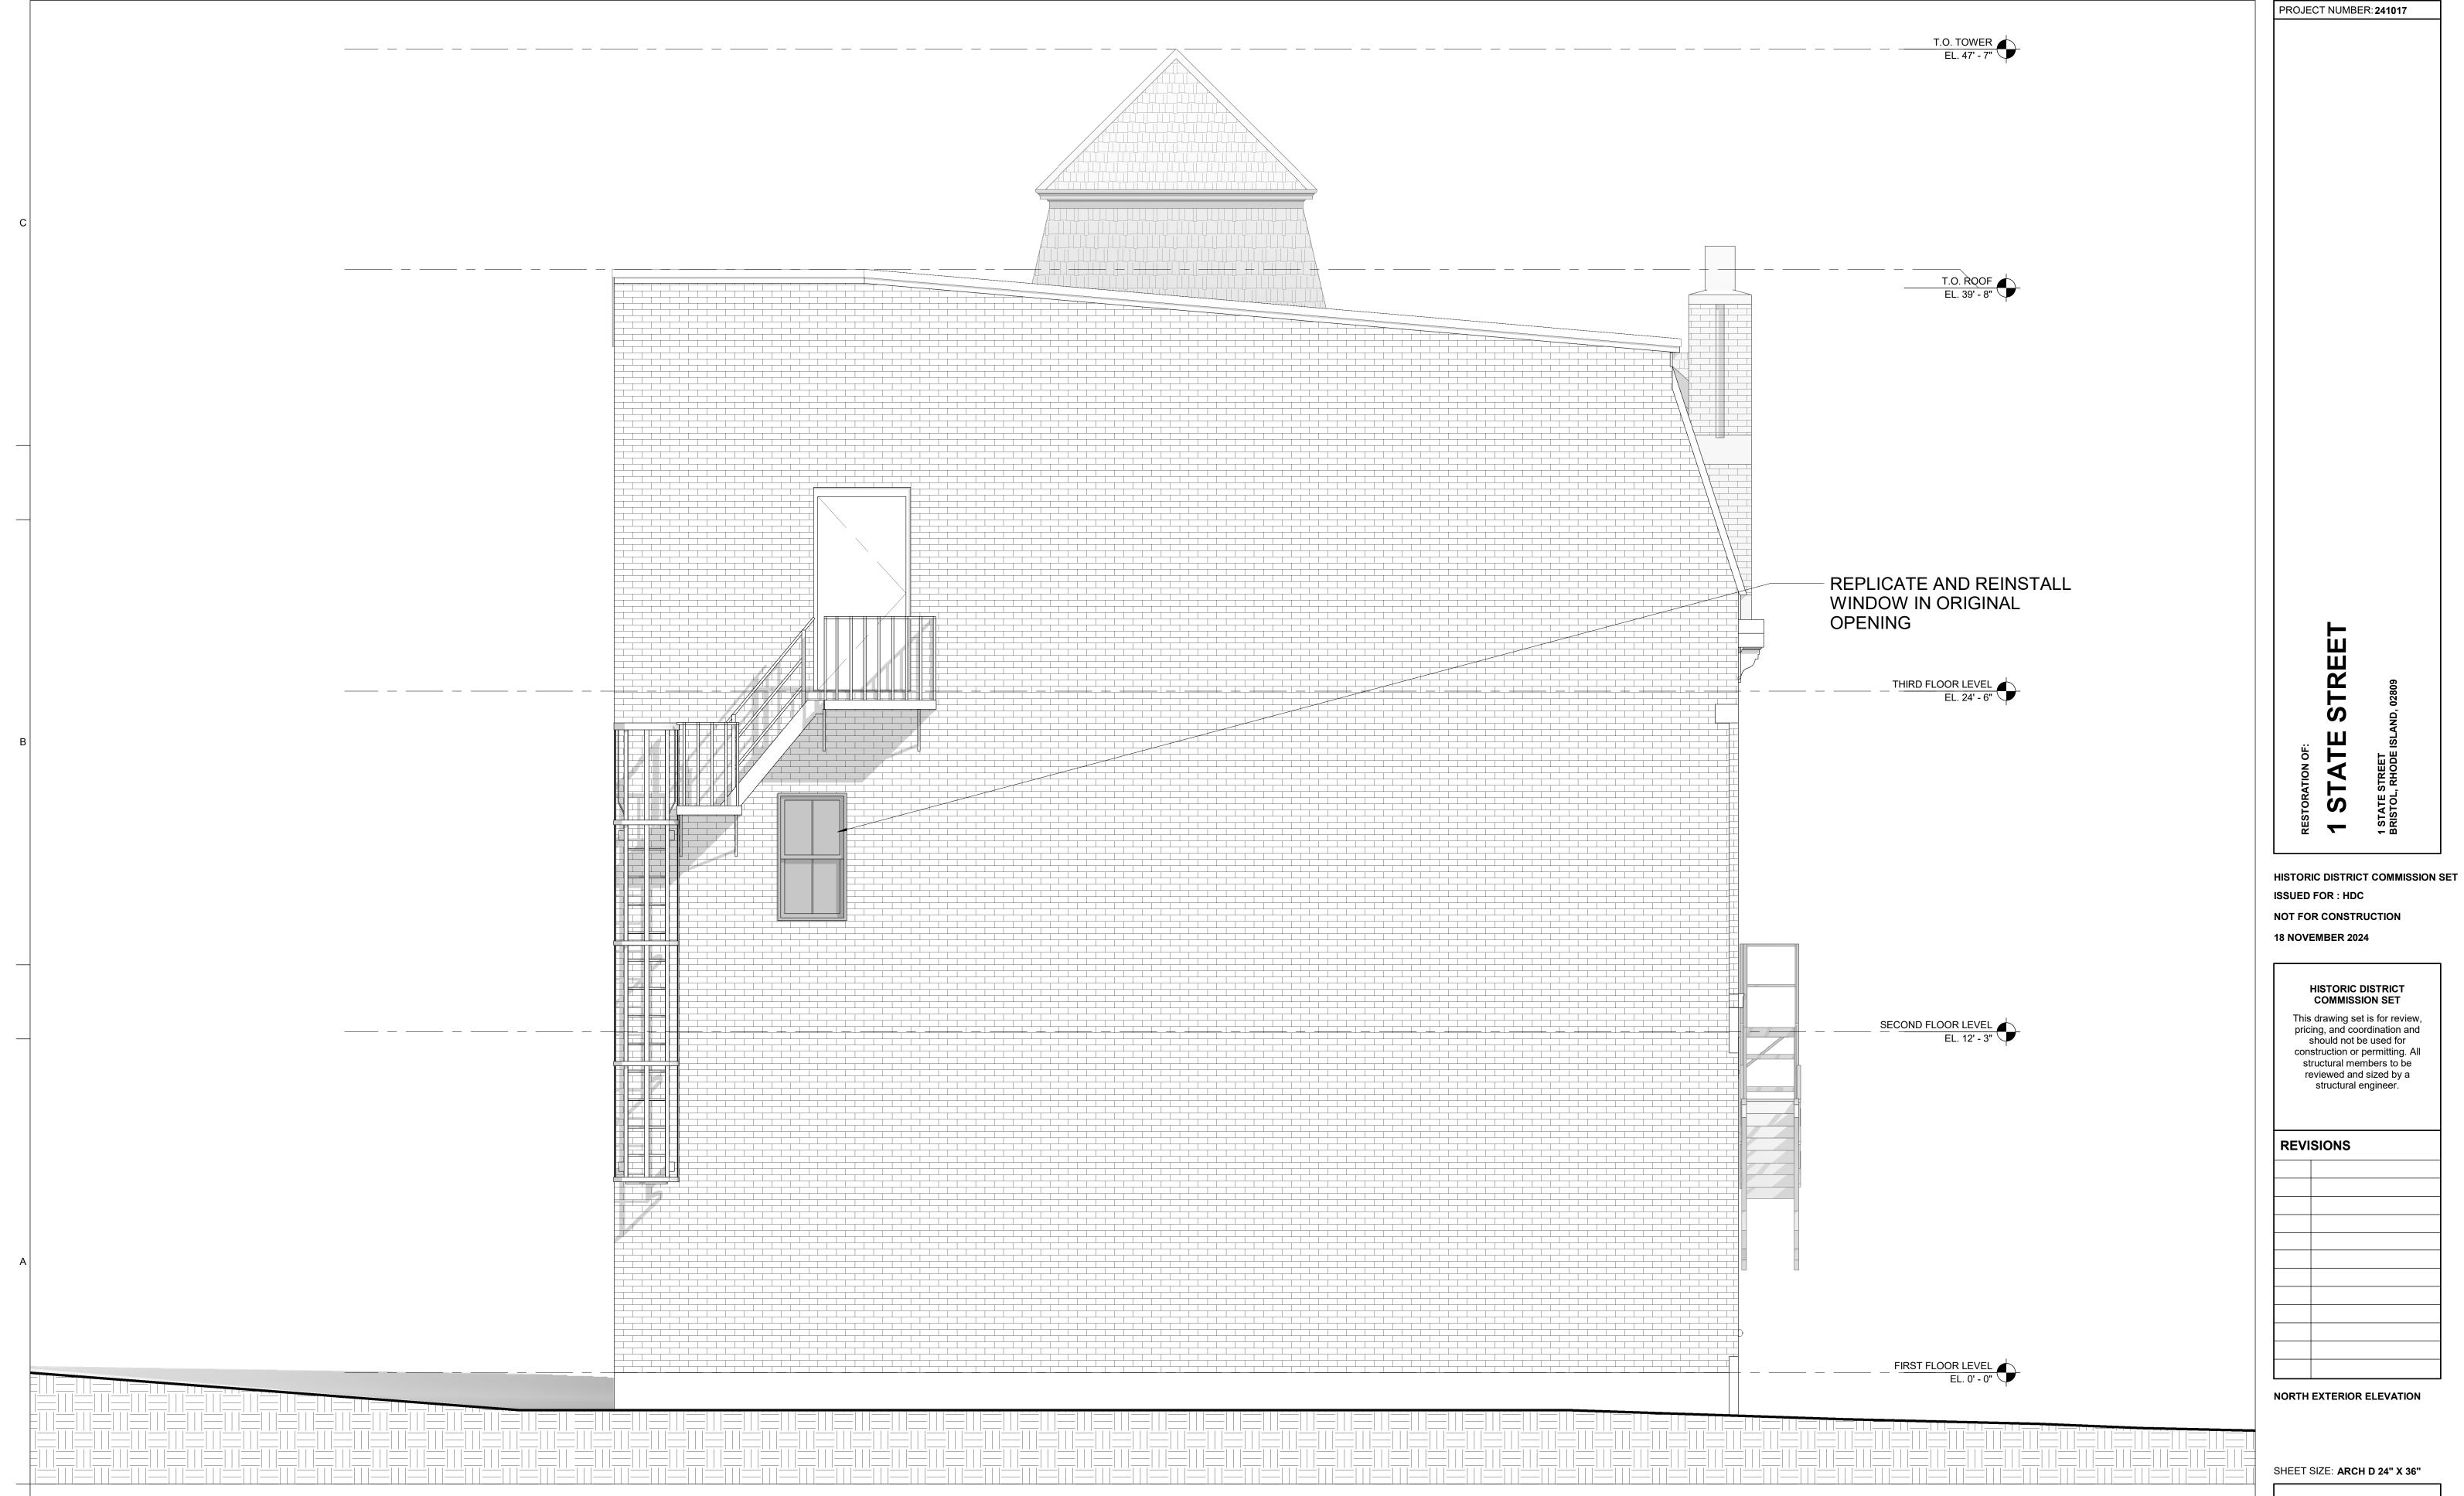

A5 PROPOSED NORTH EXTERIOR ELEVATION

A3.03 Scale: 3/8" = 1'-0"

