



2 VIEW FROM THE SE HDC

NEW ROOF CURB  
MTL. CAP, 4" EXP. WD  
CLAPBOARDS + FLAT  
MEMBRANE ROOF BEHIND

NEW WOOD APPLIED  
COLUMN (PILASTER) TO  
MATCH EXISTING

NEW AL. CLAD DH  
WINDOWS TO MATCH  
WIDTH OF EX. WINDOWS  
BELOW, TYP.

NEW 4" EXPOSURE  
WOOD CLAPBOARDS,  
PTD. TO MATCH  
EXISTING



1 NEW EAST ELEVATION HDC  
1/8" = 1'-0"

EX TOR  
62' - 1"

NEW ROOF CURB  
MTL. CAP, 4" EXP. WD  
CLAPBOARDS + FLAT  
MEMBRANE ROOF BEHIND


NEW 3RD FL.  
50' - 1"

EX. 2ND FL.  
38' - 6"

EX. 1ST FL.  
27' - 4"

GRADE  
27' - 2"

3 NEW SOUTH ELEVATION HDC  
1/8" = 1'-0"

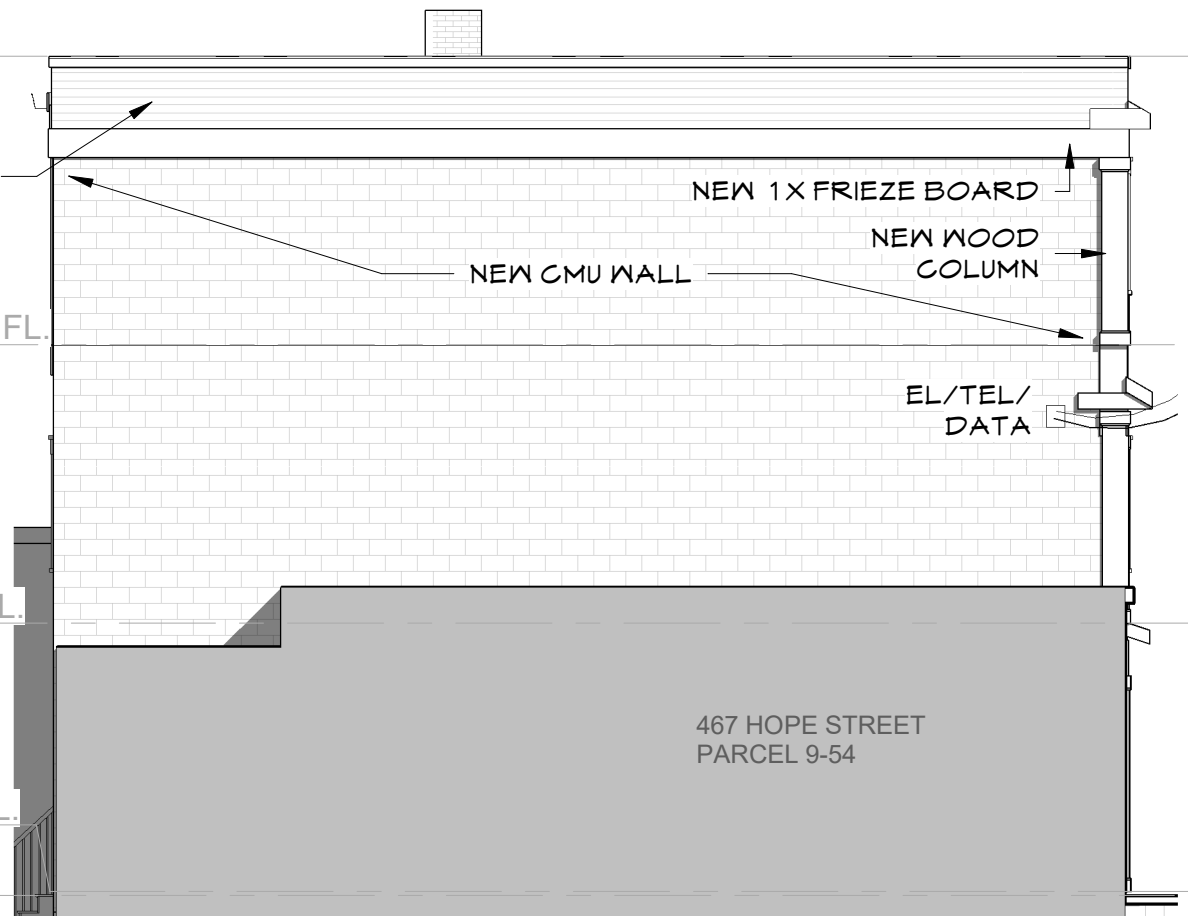



3 VIEW FROM THE NE HDC

NEW ROOF CURB  
MTL. CAP, 4" EXP. WD  
CLAPBOARDS + FLAT  
MEMBRANE ROOF BEHIND

NEW WOOD COLUMN

34' - 11"

NEW 1X FRIEZE BOARD

NEW CMU WALL

EX TOR  
62' - 1"

NEW 3RD FL.  
50' - 1"

EX. 2ND FL.  
38' - 6"

EX. 1ST FL.  
27' - 4"

GRADE  
27' - 2"

495 HOPE STREET  
PARCEL 9-44

2 NEW NORTH ELEVATION HDC  
1/8" = 1'-0"

NEW 8" AL. BOX GUTTER +  
AL. DOWNSPOUTS

NEW AL. CLAD DBL.  
CASEMENT WINDOWS, TYP.

NEW 4" EXPOSURE WOOD  
CLAPBOARDS, PTD. TO  
MATCH EXISTING

NEW FLAT MEMBRANE ROOF ASSEMBLY

NEW DNSPOUT

NEW DNSPOUT

495 HOPE STREET  
PARCEL 9-44

1 NEW WEST ELEVATION HDC  
1/8" = 1'-0"

JAMES  
PROPERTY

MULTI-FAMILY  
ADDITION

477 Hope Street  
Bristol, RI 02809

BHDC  
APPLICATION

Proj. No.: MU22118

Date: 9/14/23

Drawn by: CD

Checked by: -

Scale: 1/8" = 1'-0"

PROPOSED  
ELEVATIONS +  
VIEWS

HDC-6R