


THESE PLANS ARE FOR THE CONSTRUCTION OF ONE BUILDING ONLY AND ARE NOT TO BE COPIED IN ANY FORM WITHOUT THE EXPRESS WRITTEN PERMISSION OF CORNERSTONE DESIGN/BUILD SERVICES, INC. ALTHOUGH A LOT OF CARE HAS GONE INTO THE PREPARATION OF THE DRAWINGS TO ENSURE THAT THEY ARE ERROR FREE IT IS THE RESPONSIBILITY OF THE CONTRACTOR TO CHECK THE DRAWINGS FOR ERRORS OR OMISSIONS AND TO ADAPT THEM TO ANY SITE CONDITIONS. WRITTEN DIMENSIONS ALWAYS HAVE PRECEDENCE OVER SCALED DIMENSIONS.

THE GENERAL CONTRACTOR SHALL NOT SCALE DRAWINGS FOR MEASUREMENTS, BUT SHALL VERIFY AT THE SITE ALL LEVELS AND MEASUREMENTS NECESSARY FOR COMPLETE FABRICATION, ASSEMBLY AND INSTALLATION OF HIS OR HER WORK. MINOR DETAILS OF THE WORK NOT SPECIFICALLY SHOWN ON THE DRAWINGS SHALL BE ASCERTAINED BY THE CONTRACTOR AT THE SITE OF THE WORK, AND SHALL BE ACCOMPLISHED BY HIM WITH THE INTENT OF THIS PROJECT.

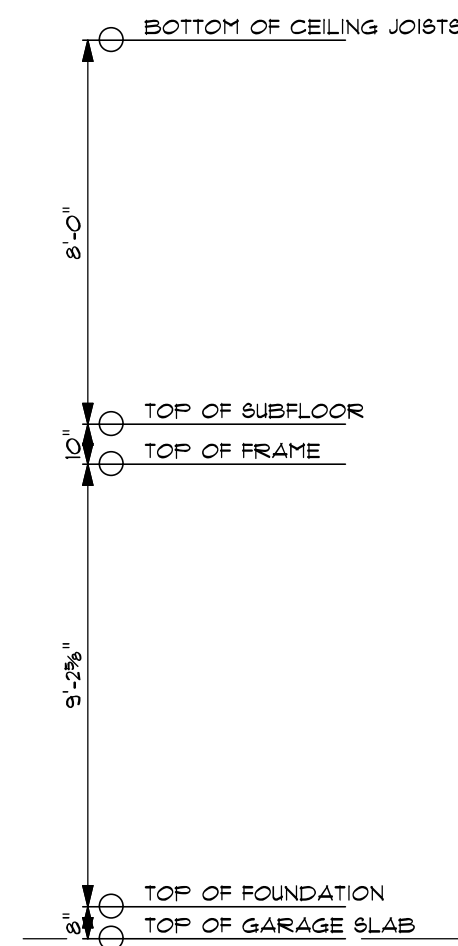

 **NORTH ELEVATION** 1/4" = 1'-0"
UNION STREET



 **EAST ELEVATION** 1/4" = 1'-0"

REVISIONS			
NO.	DATE	BY	CHANGE

AN ADDITION /RENOVATION AND NEW DETACHED GARAGE FOR:
CABRAL RESIDENCE
PROJECT LOCATION:
**14 UNION STREET
BRISTOL, RHODE ISLAND**

163 GRAND ARMY HIGHWAY
SUANSEA, MASSACHUSETTS 02711
TEL - (508)-678-2500
FAX - (508)-678-2600

CORNERSTONE
DESIGN/BUILD SERVICES, INC.

SHEET TITLE:
EXTERIOR ELEVATIONS

DRAWN BY: _____ M.POTOCKI
REVIEWED BY: _____

CSTONE PROJECT #: _____ 21503
DATE: _____ 07 NOV 23
SCALE: _____ AS NOTED

DRAWING NO. **A-1**

SHEET 1 OF 1

THESE PLANS ARE FOR THE CONSTRUCTION OF ONE BUILDING ONLY AND ARE NOT TO BE COPIED IN ANY FORM WITHOUT THE EXPRESS WRITTEN PERMISSION OF CORNERSTONE DESIGN/BUILD SERVICES, INC. ALTHOUGH A LOT OF CARE HAS GONE INTO THE PREPARATION OF THE DRAWINGS TO ENSURE THAT THEY ARE ERROR FREE IT IS THE RESPONSIBILITY OF THE CONTRACTOR TO CHECK THE DRAWINGS FOR ERRORS OR OMISSIONS AND TO ADAPT THEM TO ANY SITE CONDITIONS. WRITTEN DIMENSIONS ALWAYS HAVE PRECEDENCE OVER SCALED DIMENSIONS.

THE GENERAL CONTRACTOR SHALL NOT SCALE DRAWINGS FOR MEASUREMENTS, BUT SHALL VERIFY AT THE SITE ALL LEVELS AND MEASUREMENTS NECESSARY FOR COMPLETE FABRICATION, ASSEMBLY AND INSTALLATION OF HIS OR HER WORK. HIGH DETAILED OF THE WORK NOT SPECIFICALLY SHOWN ON THE DRAWINGS SHALL BE ASCERTAINED BY THE CONTRACTOR AT THE SITE OF THE WORK, AND SHALL BE ACCOMPLISHED BY HIM WITH THE INTENT OF THIS PROJECT.



○ WEST ELEVATION 1/4" = 1'-0"



○ SOUTH ELEVATION 1/4" = 1'-0"

REVISIONS

NO.	DATE	BY	CHANGE

PROJECT: AN ADDITION /RENOVATION AND NEW DETACHED GARAGE FOR:

CABRAL RESIDENCE

PROJECT LOCATION:

**14 UNION STREET
BRISTOL, RHODE ISLAND**

PROJECT:

163 GRAND ARMY HIGHWAY
SUANSEA, MASSACHUSETTS 02771
TEL - (508)-678-2800
FAX - (508)-678-2800

CORNERSTONE
DESIGN/BUILD SERVICES, INC.


SHEET TITLE:
**EXTERIOR
ELEVATIONS**

DRAWN BY: M.POTOCKI
REVIEWED BY:

CSTONE PROJECT #: 21503
DATE: 07 NOV 23
SCALE: AS NOTED

DRAWING NO. **A-2**

SHEET 2 OF -

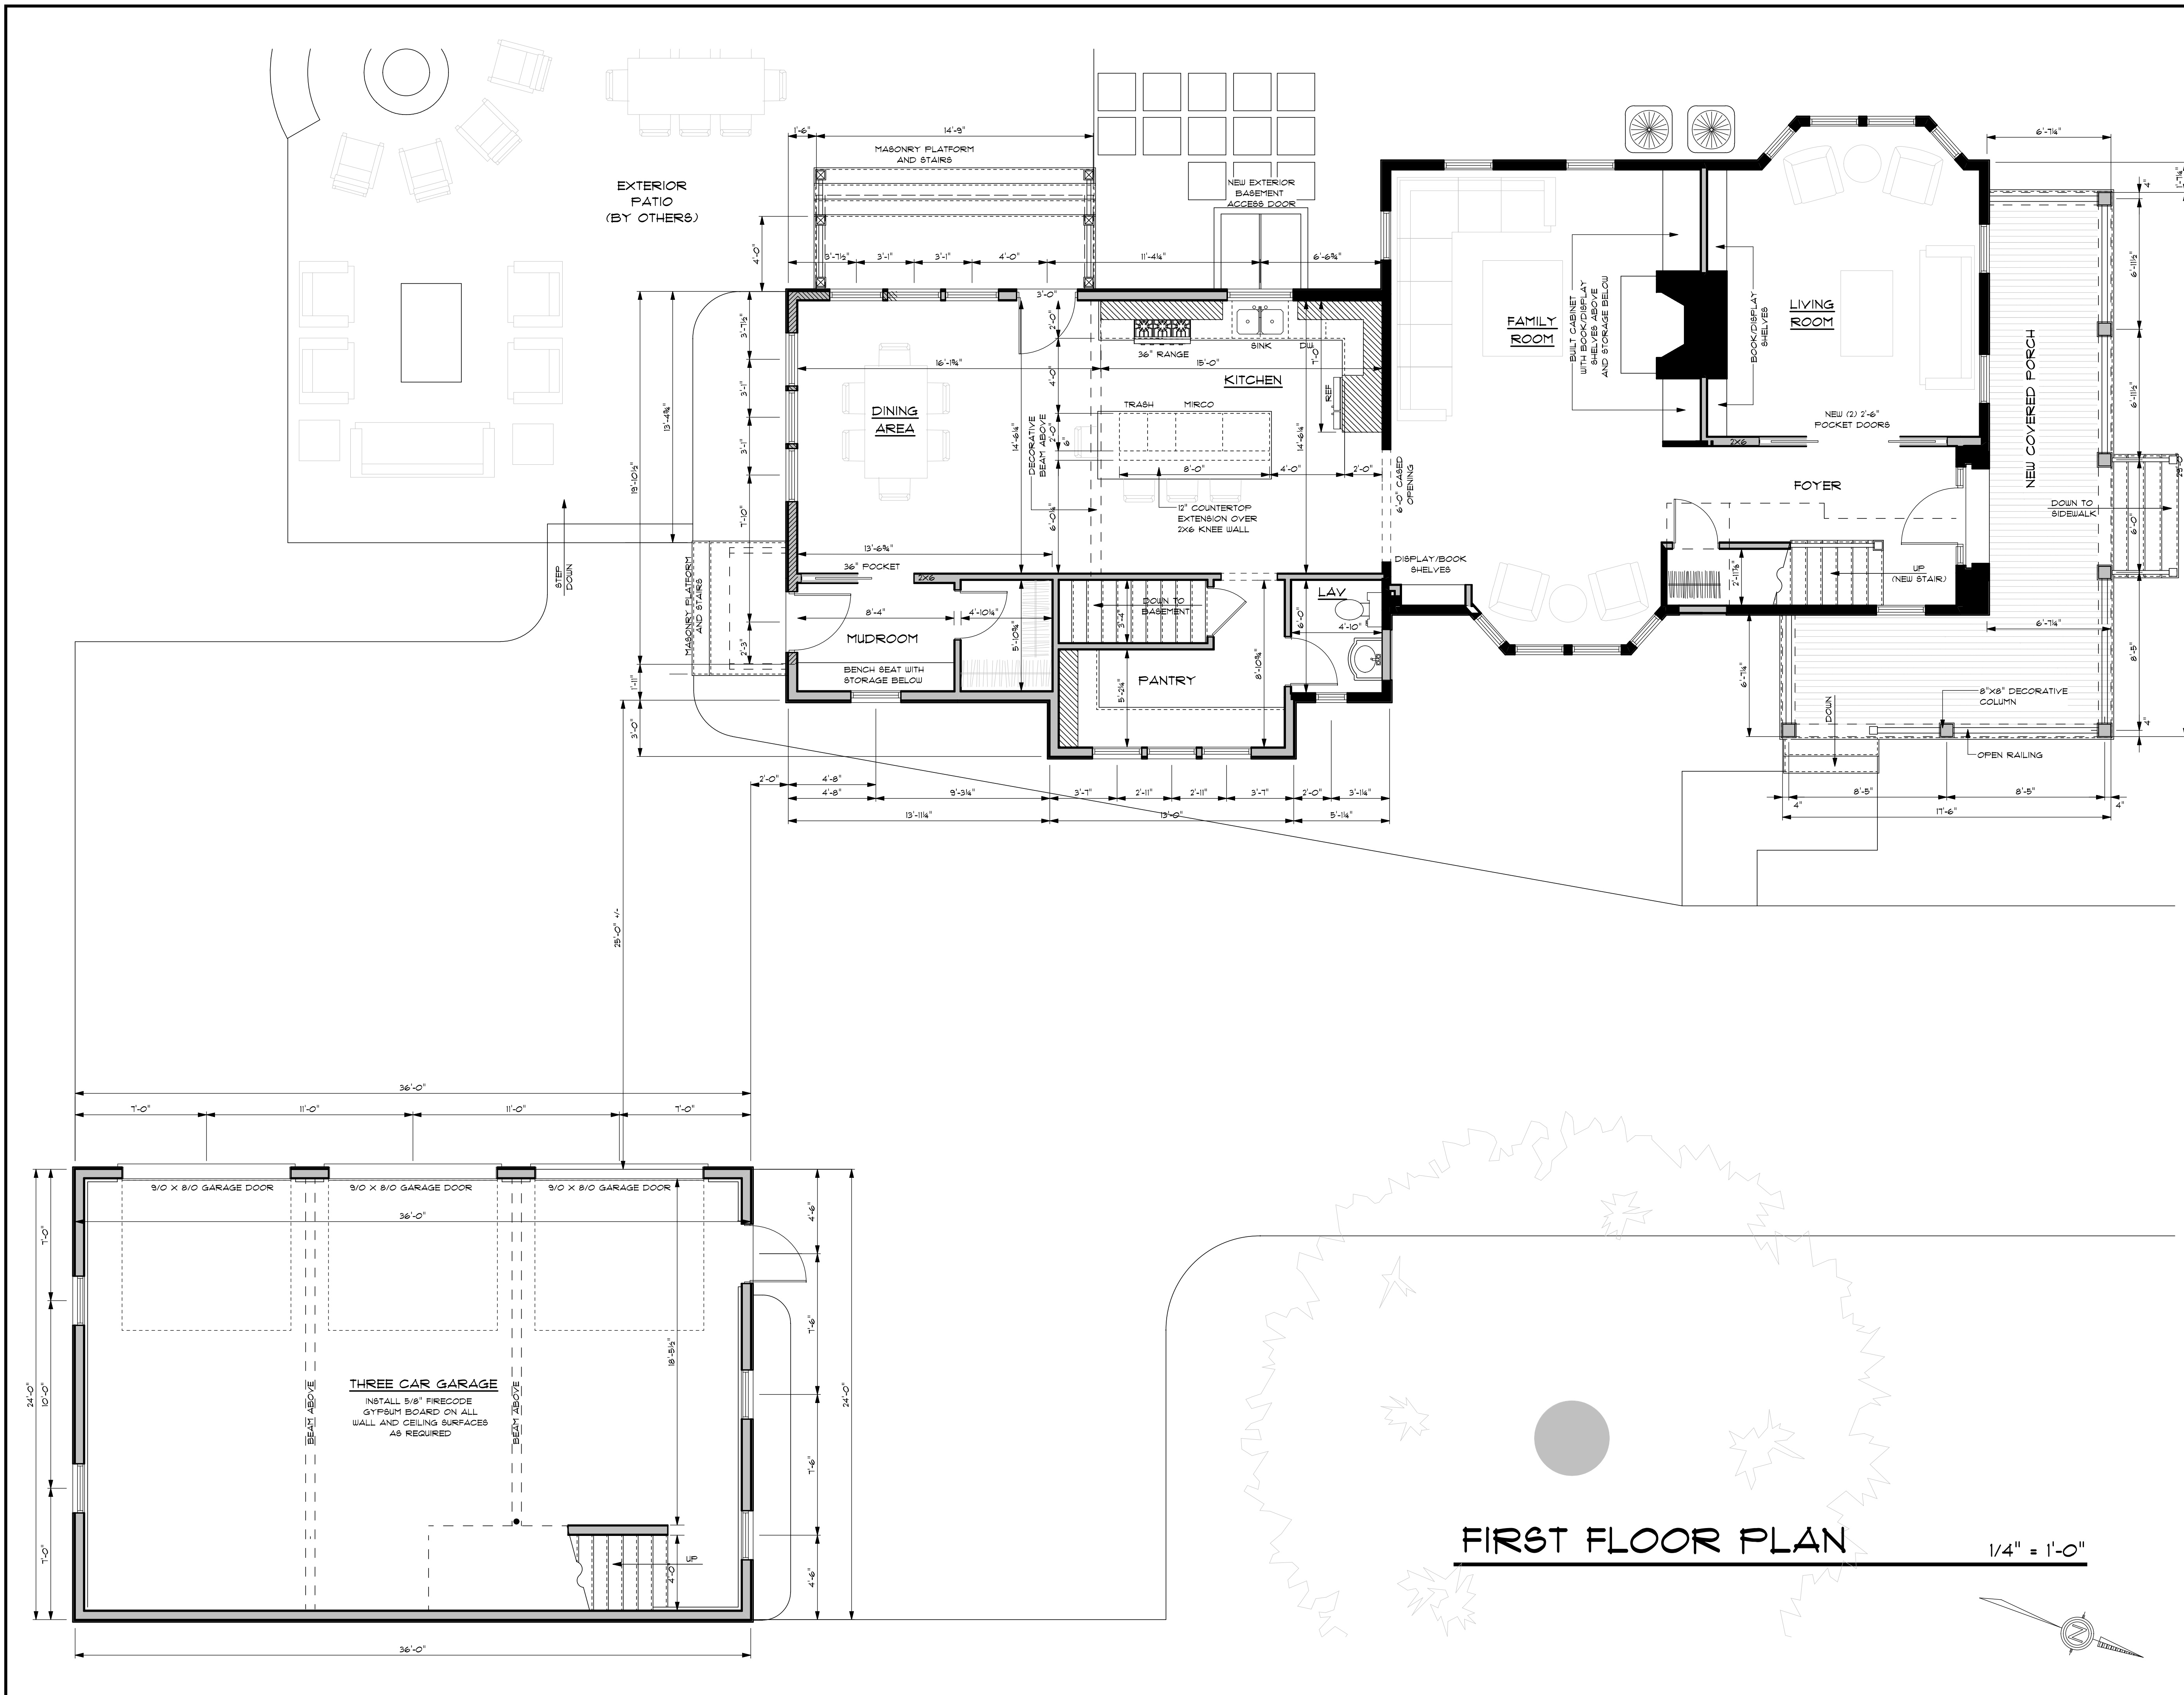

THESE PLANS ARE FOR THE CONSTRUCTION OF ONE BUILDING ONLY AND ARE NOT TO BE COPIED IN ANY FORM WITHOUT THE EXPRESS WRITTEN PERMISSION OF CORNERSTONE DESIGN/BUILD SERVICES, INC. ALTHOUGH A LOT OF CARE HAS GONE INTO THE PREPARATION OF THE DRAWINGS TO ENSURE THAT THEY ARE ERROR FREE IT IS THE RESPONSIBILITY OF THE CONTRACTOR TO CHECK THE DRAWINGS FOR ERRORS OR OMISSIONS AND TO ADAPT THEM TO ANY SITE CONDITIONS. WRITTEN DIMENSIONS ALWAYS HAVE PRECEDENCE OVER SCALED DIMENSIONS.

THE GENERAL CONTRACTOR SHALL NOT SCALE DRAWINGS FOR MEASUREMENTS BUT SHALL VERIFY AT THE SITE ALL LEVELS AND MEASUREMENTS NECESSARY FOR COMPLETE FABRICATION, ASSEMBLY AND INSTALLATION OF HIS OR HER WORK. FINISH DETAILS OF THE WORK NOT SPECIFICALLY SHOWN ON THE DRAWINGS SHALL BE ASCERTAINED BY THE CONTRACTOR AT THE SITE OF THE WORK, AND SHALL BE ACCOMPLISHED BY HIM WITH THE INTENT OF THIS PROJECT.

REVISIONS			
NO.	DATE	BY	CHANGE

AN ADDITION /RENOVATION AND NEW DETACHED GARAGE FOR:
CABRAL RESIDENCE
 PROJECT LOCATION:
 14 UNION STREET
 BRISTOL, RHODE ISLAND

PROJECT:



163 GRAND ARMY HIGHWAY
 SWANSEA, MASSACHUSETTS 02711
 TEL - (508)-678-2500
 FAX - (508)-678-2600

CORNERSTONE
 DESIGN/BUILD SERVICES, INC.


SHEET TITLE:
FIRST FLOOR PLAN

DRAWN BY: M.POTOCKI
 REVIEWED BY:



STONE PROJECT #: 21503
 DATE: 01 NOV 23
 SCALE: AS NOTED

DRAWING NO. **A-3**

SHEET 3 OF

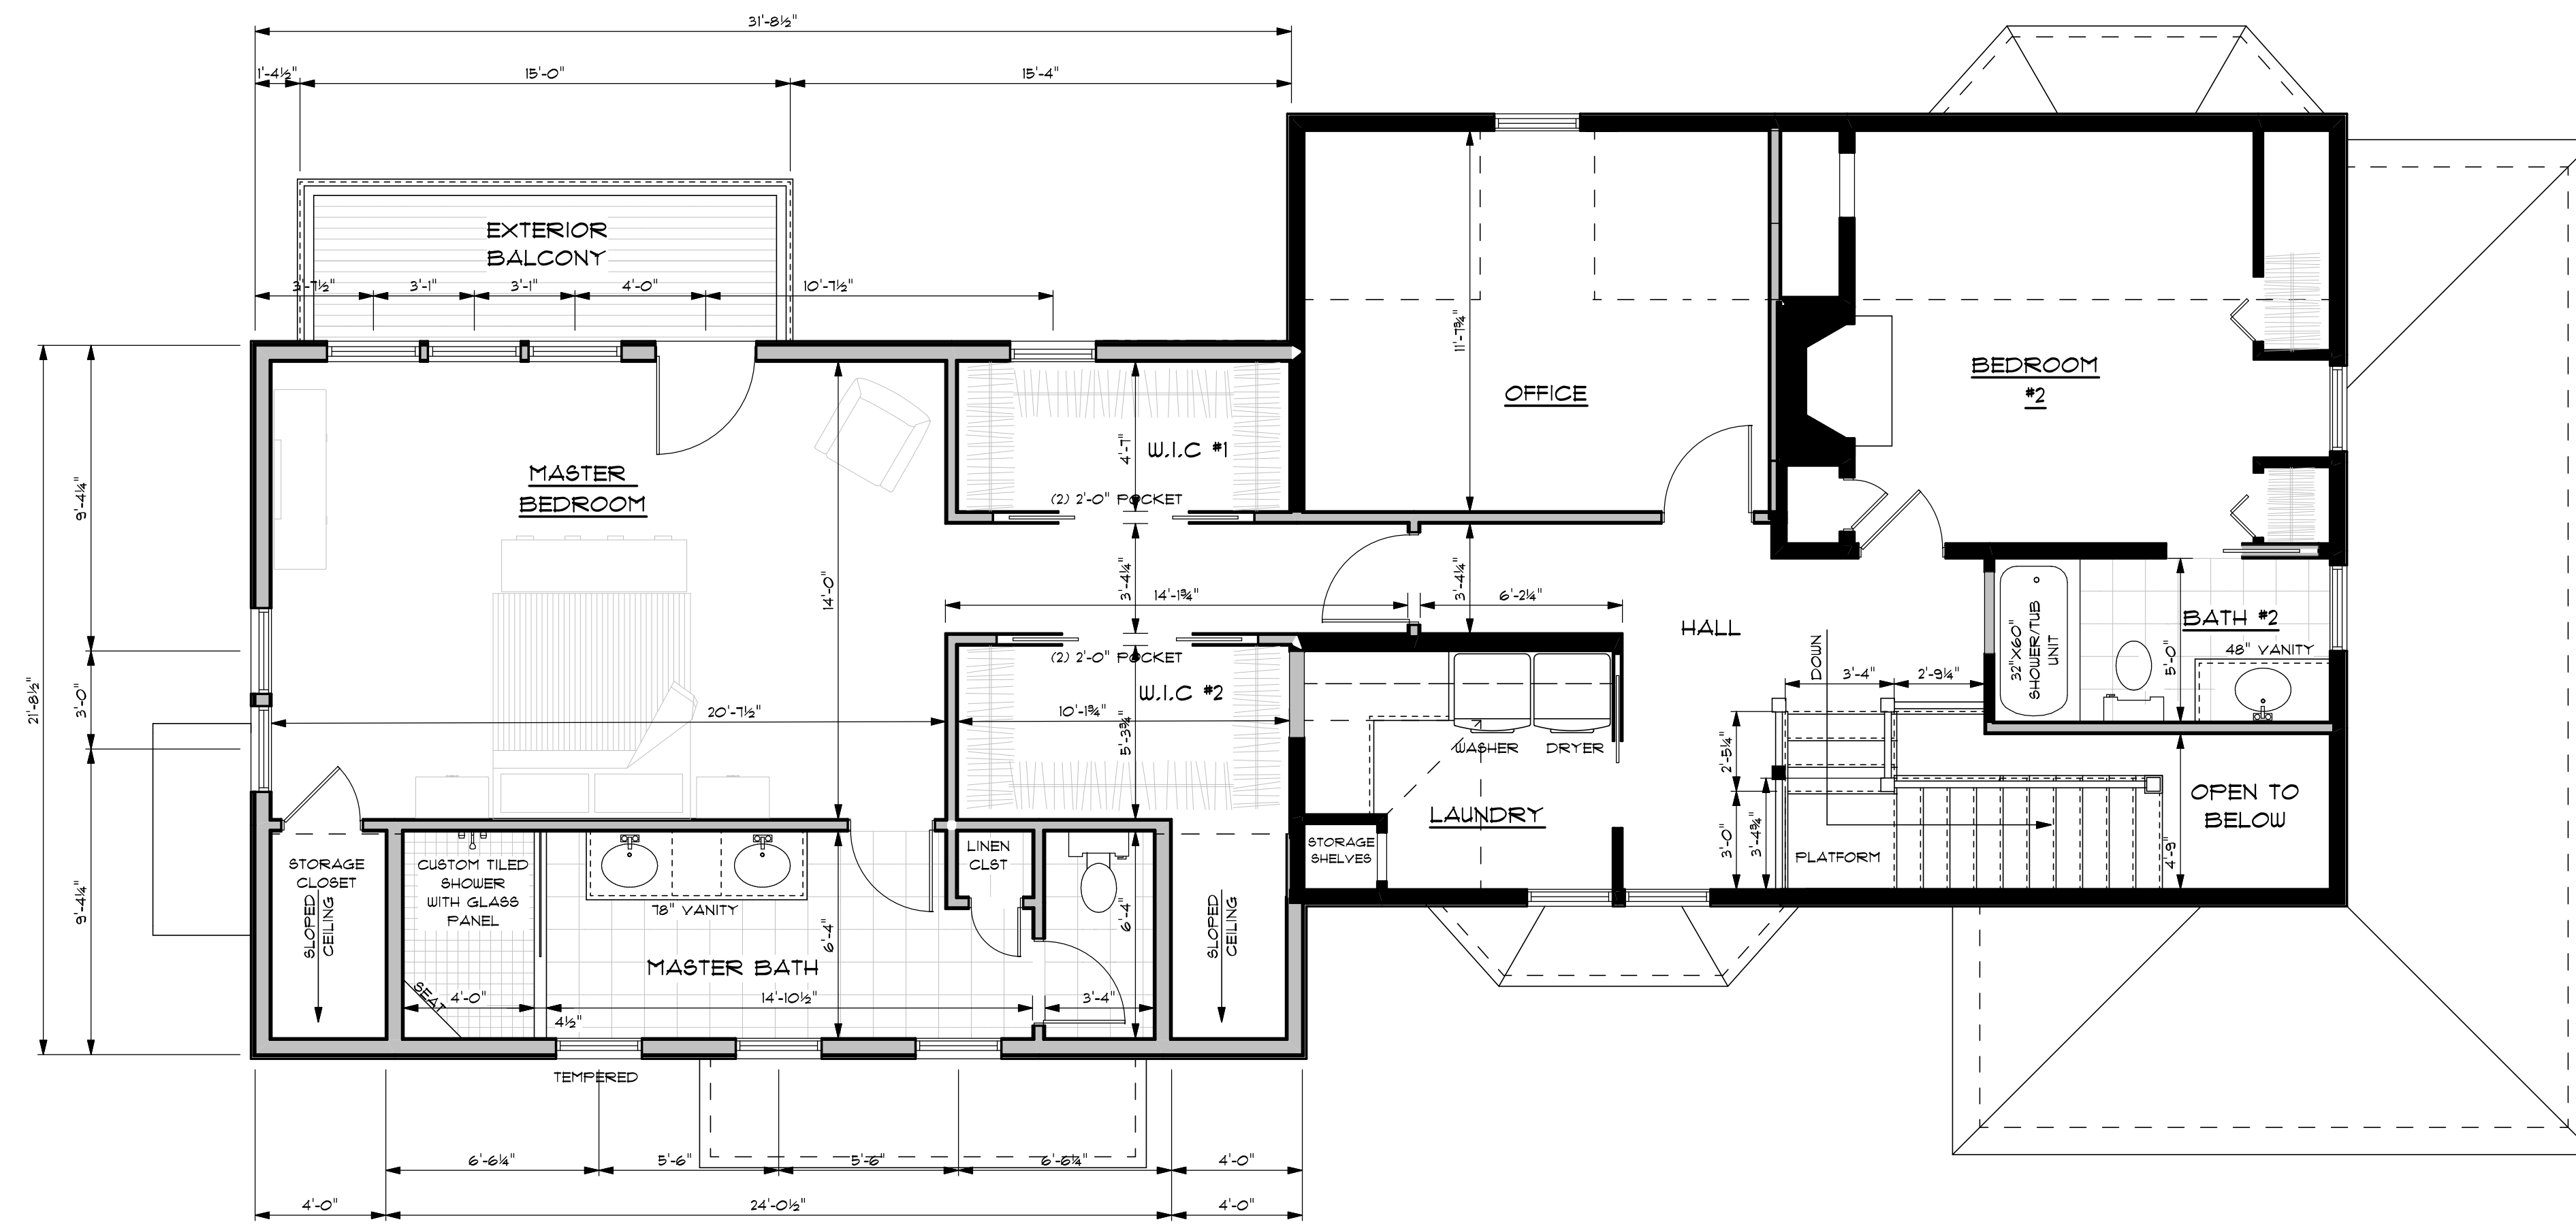


SECOND FLOOR PLAN 1/4" = 1'-0"

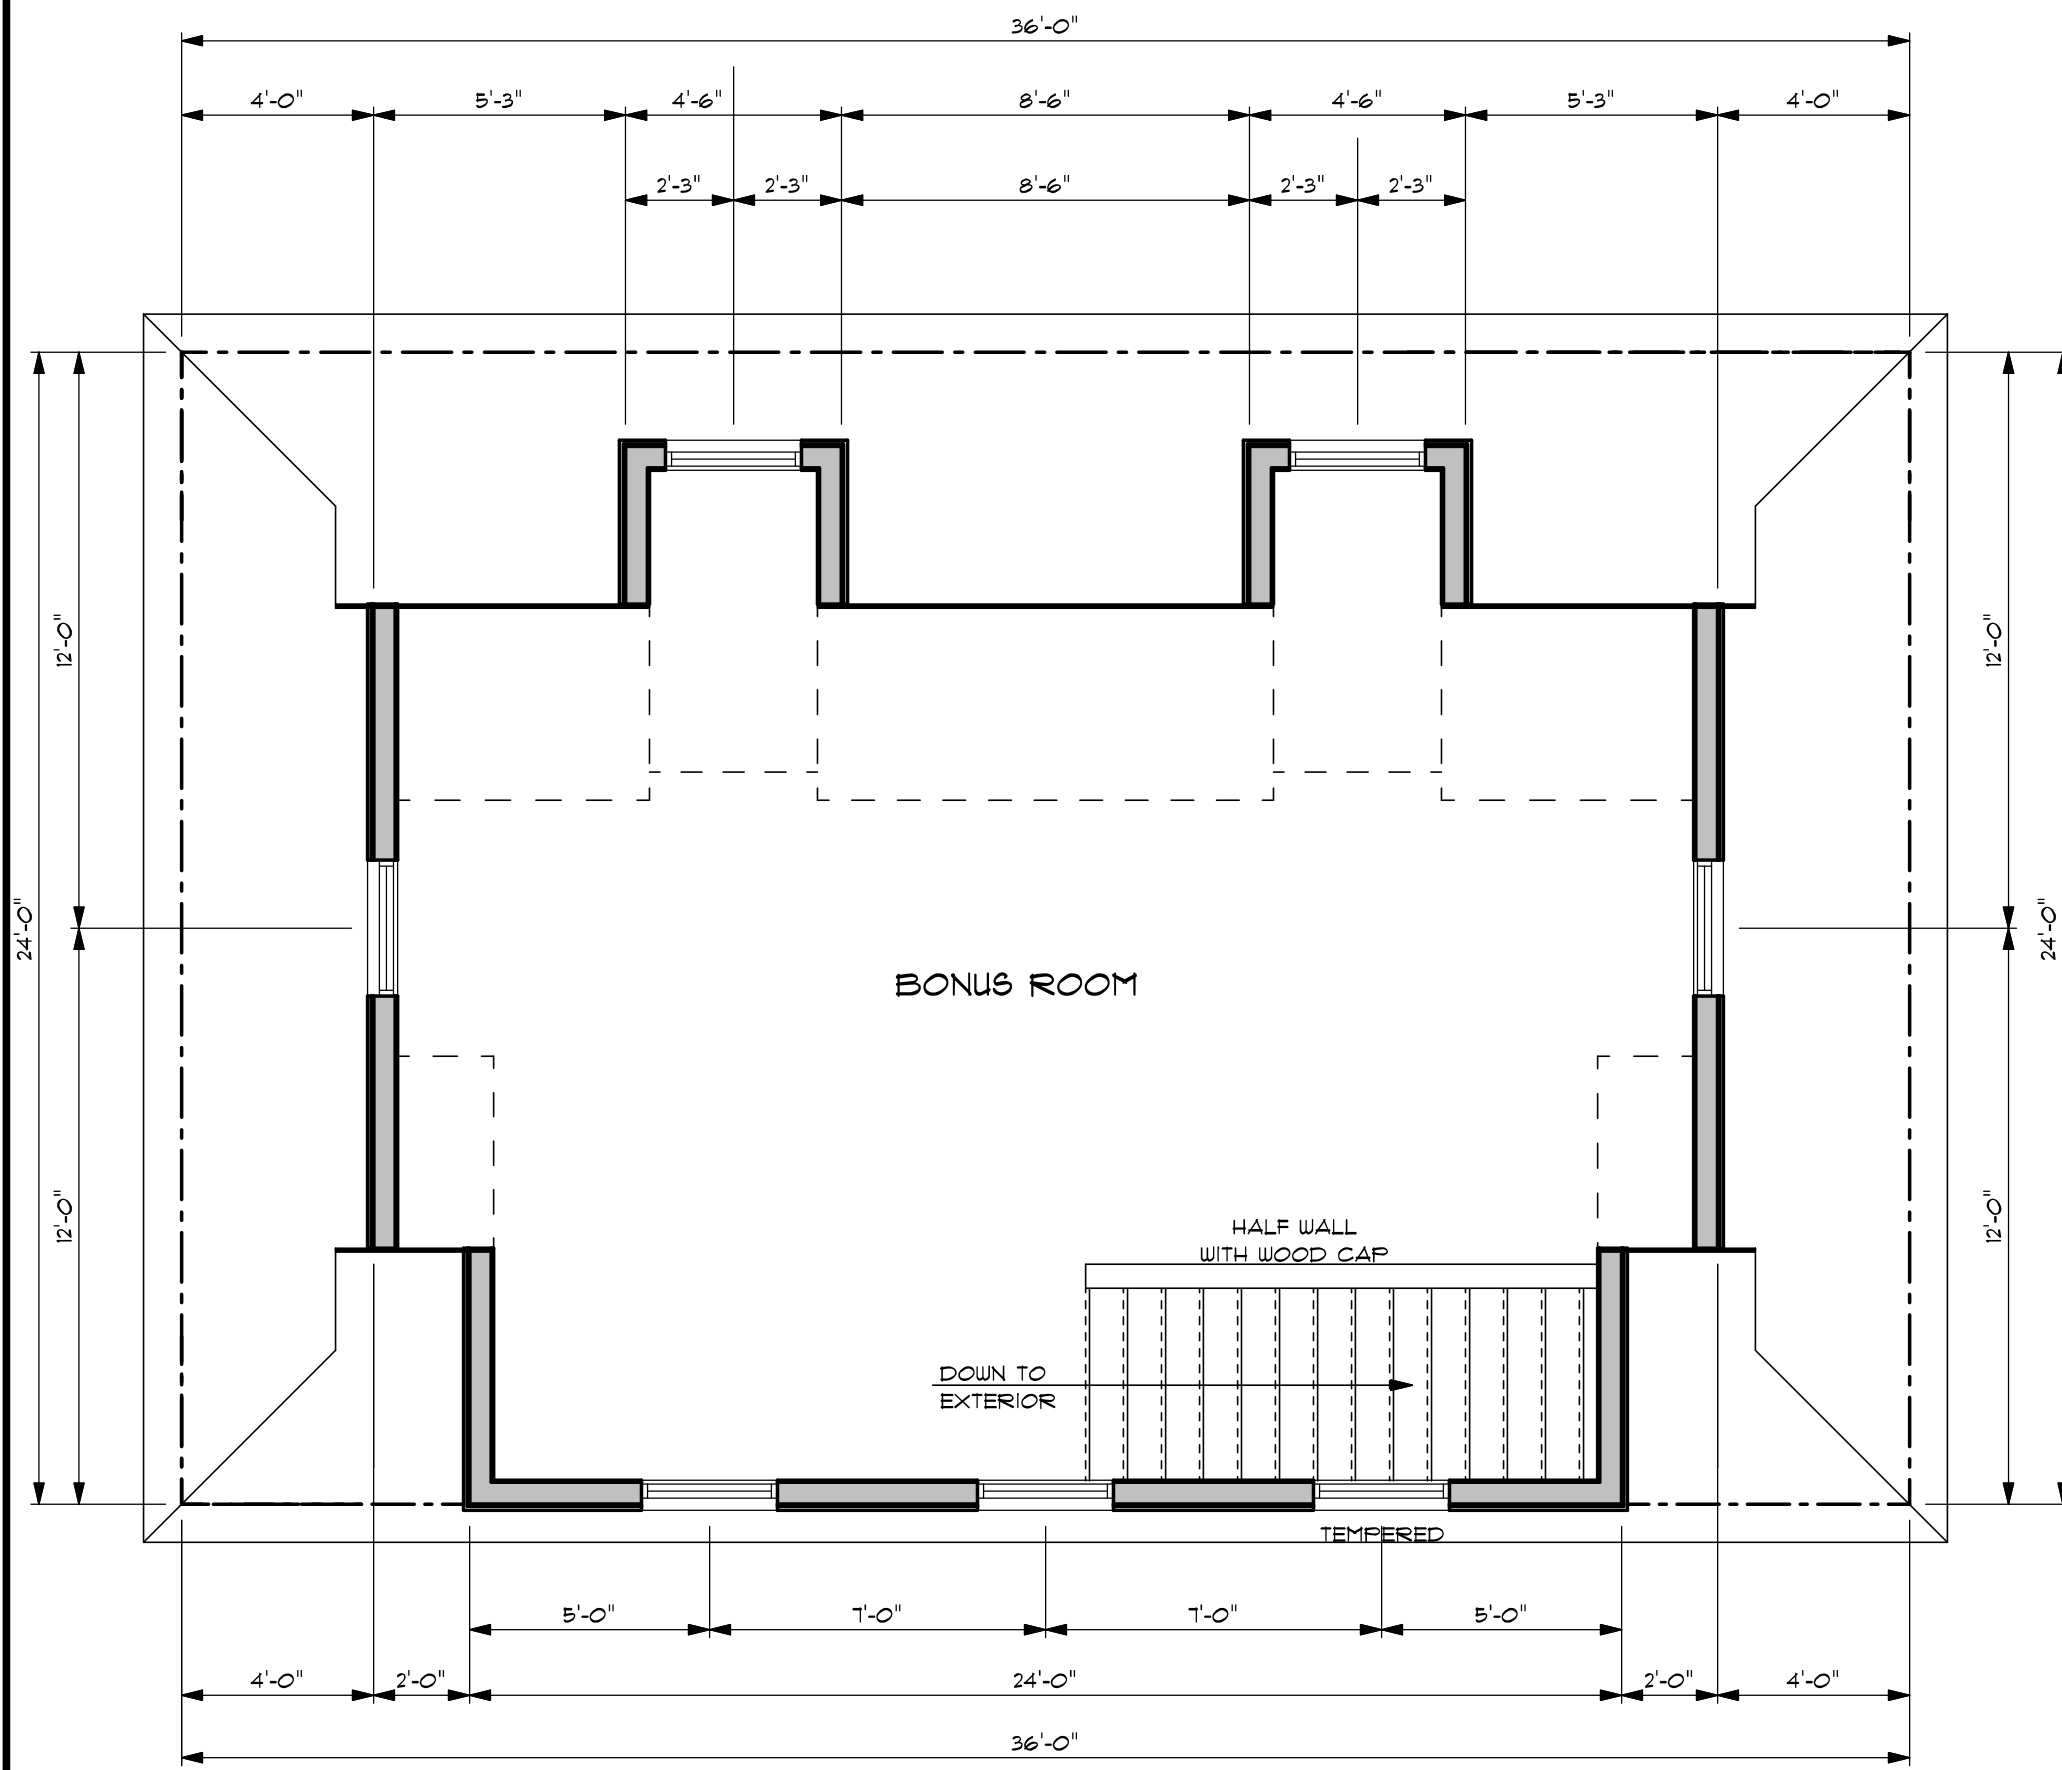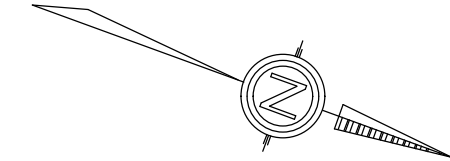

ROOF PLAN 1/8" = 1'-0"

(M.E.) = MATCH EXISTING

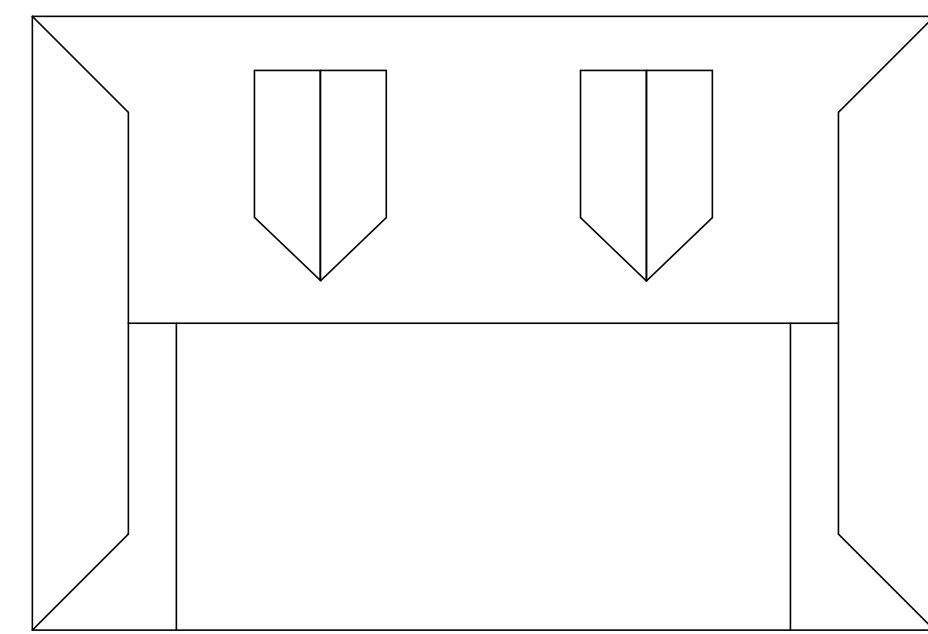

THESE PLANS ARE FOR THE CONSTRUCTION OF ONE BUILDING ONLY AND ARE NOT TO BE COPIED IN ANY FORM WITHOUT THE EXPRESS WRITTEN PERMISSION OF CORNERSTONE DESIGN/BUILD SERVICES, INC. ALTHOUGH A LOT OF CARE HAS GONE INTO THE PREPARATION OF THE DRAWINGS TO ENSURE THAT THEY ARE ERROR FREE, IT IS THE RESPONSIBILITY OF THE CONTRACTOR TO CHECK THE DRAWINGS FOR ERRORS OR OMISSIONS AND TO ADAPT THEM TO ANY SITE CONDITIONS. WRITTEN DIMENSIONS ALWAYS HAVE PRECEDENCE OVER SCALED DIMENSIONS.

THE GENERAL CONTRACTOR SHALL NOT SCALE DRAWINGS FOR MEASUREMENTS, BUT SHALL VERIFY AT THE SITE ALL LEVELS AND MEASUREMENTS NECESSARY FOR COMPLETE FABRICATION, ASSEMBLY AND INSTALLATION OF HIS OR HER WORK. MINOR DETAILS OF THE WORK NOT SPECIFICALLY SHOWN ON THE DRAWINGS SHALL BE ASCERTAINED BY THE CONTRACTOR AT THE SITE OF THE WORK, AND SHALL BE ACCOMPLISHED BY HIM WITH THE INTENT OF THIS PROJECT.

REVISIONS			
NO.	DATE	BY	CHANGE

AN ADDITION /RENOVATION AND NEW DETACHED GARAGE FOR:

CABRAL RESIDENCE

PROJECT LOCATION:
14 UNION STREET
BRISTOL, RHODE ISLAND

PROJECT:

163 GRAND ARMY HIGHWAY
 SWANSEA, MASSACHUSETTS 02711
 TEL - (508) 679-2500
 FAX - (508) 679-2600

CORNERSTONE
 DESIGN/BUILD SERVICES, INC.

SHEET TITLE:
SECOND FLOOR PLAN

DRAWN BY: M.POTOCKI
 REVIEWED BY: _____

STONE PROJECT #: 21503
 DATE: 01 NOV 23
 SCALE: AS NOTED

DRAWING NO.
A-4