



BOTTOM OF CEILING JOISTS
8'-0"
TOP OF SUBFLOOR
TOP OF FRAME
5'-0"
TOP OF FOUNDATION
TOP OF GARAGE SLAB

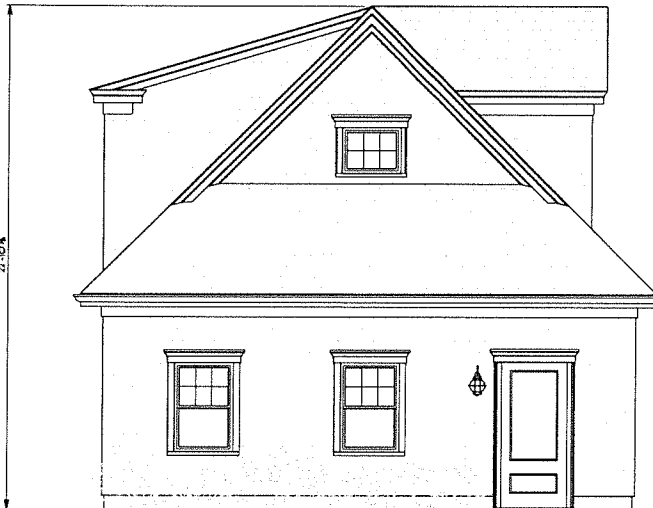

 NORTH ELEVATION
UNION STREET
1/4" = 1'-0"

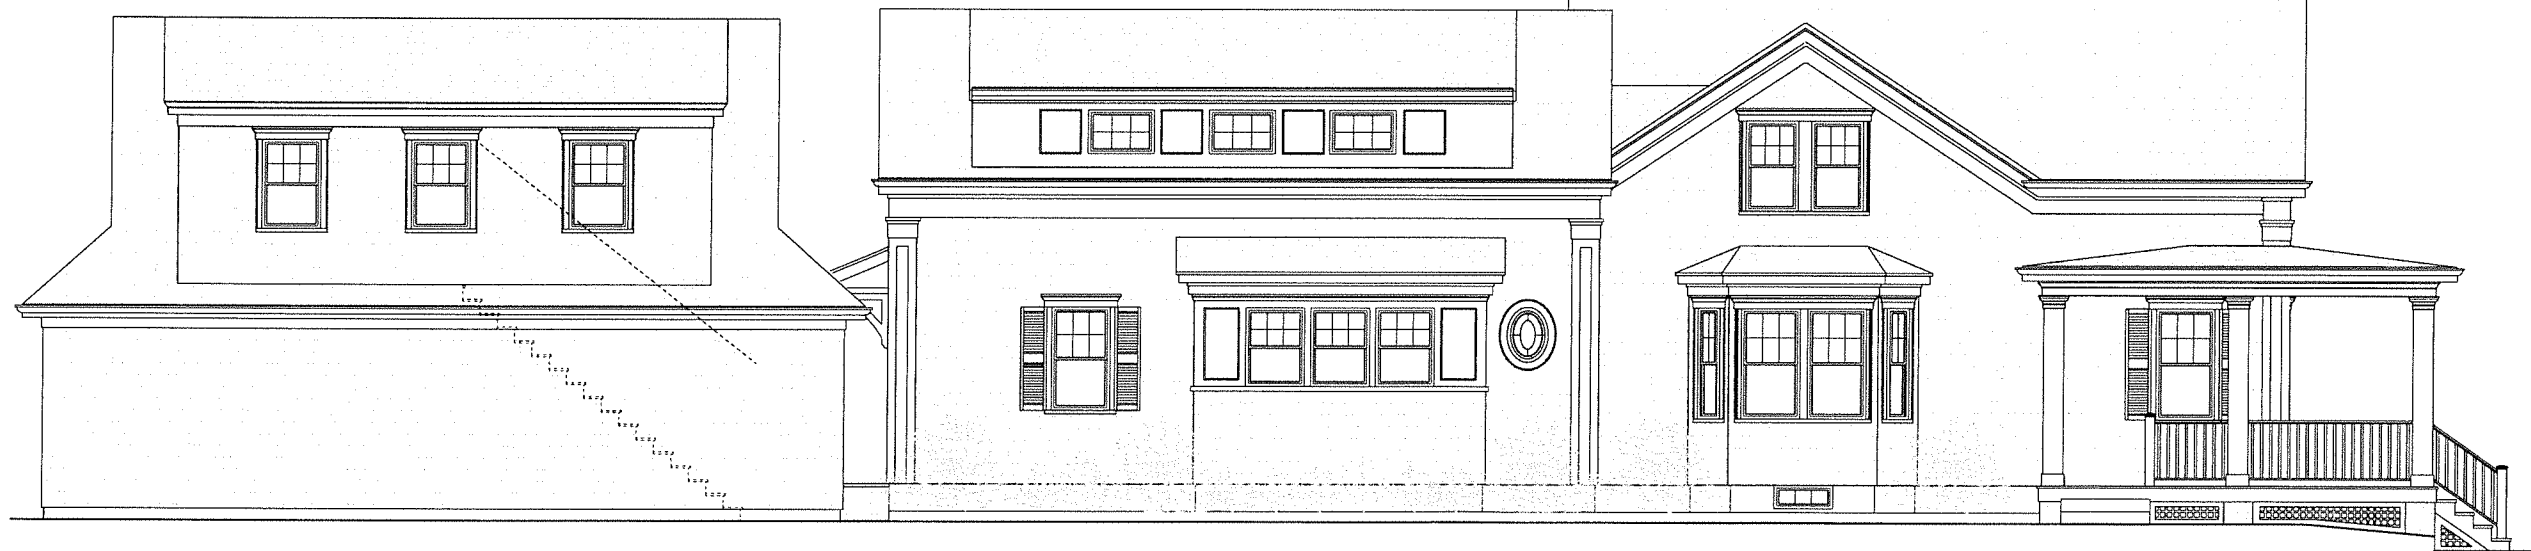

 EAST ELEVATION
UNION STREET
1/4" = 1'-0"

THESE PLANS ARE FOR THE CONSTRUCTION OF ONE BUILDING ONLY AND ARE NOT TO BE COPIED IN ANY FORM WITHOUT THE EXPRESS WRITTEN PERMISSION OF CORNERSTONE DESIGN/BUILD SERVICES, INC. ALTHOUGH A LOT OF CARE HAS BEEN TAKEN INTO THE PREPARATION OF THE DRAWINGS TO ENSURE THAT THEY ARE ERROR FREE, IT IS THE RESPONSIBILITY OF THE CONTRACTOR TO CHECK THE DRAWINGS FOR ERRORS OR OMISSIONS, AND TO ADAPT THEM TO ANY SITE CONDITIONS. WRITTEN DIMENSIONS ALWAYS HAVE PRECEDENCE OVER SCALED DIMENSIONS.

THE GENERAL CONTRACTOR SHALL NOT SCALE DRAWINGS FOR MEASUREMENTS, BUT SHALL VERIFY AT THE SITE ALL LEVELS AND MEASUREMENTS NECESSARY FOR COMPLETE FABRICATION, ASSEMBLY AND INSTALLATION OF HIS OR HER WORK. MINOR DETAILS OF THE WORK NOT SPECIFICALLY SHOWN ON THE DRAWINGS SHALL BE ASCERTAINED BY THE CONTRACTOR AT THE SITE OF THE WORK, AND SHALL BE ACCOMPLISHED BY HIM WITH THE INTENT OF THIS PROJECT.

REVISIONS			
NO.	DATE	BY	CHANGE

AN ADDITION / RENOVATION AND NEW DETACHED GARAGE FOR:
CABRAL RESIDENCE
PROJECT LOCATION:
14 UNION STREET
BRISTOL, RHODE ISLAND

PROJECT:

 163 GRAND ARMY HIGHWAY
QUINCY, MASSACHUSETTS 02271
TEL - (508) 678-2500
FAX - (508) 678-2600
CORNERSTONE
DESIGN/BUILD SERVICES, INC.

SHEET TITLE:
EXTERIOR ELEVATIONS

DRAWN BY: _____ M.POTOCKI
REVIEWED BY: _____

CORNERSTONE PROJECT #: _____ 21503
DATE: _____ 18 JUL 23
SCALE: _____ AS NOTED

DRAWING NO.
A-1

SHEET 1 OF 1



WEST ELEVATION
UNION STREET
1/4" = 1'-0"



SOUTH ELEVATION
UNION STREET
1/4" = 1'-0"

THESE PLANS ARE FOR THE CONSTRUCTION OF ONE BUILDING ONLY AND ARE NOT TO BE COPIED IN ANY FORM WITHOUT THE EXPRESS WRITTEN PERMISSION OF CORNERSTONE DESIGN/BUILD SERVICES, INC. ALTHOUGH A LOT OF CARE HAS GONE INTO THE PREPARATION OF THE DRAWINGS TO ENSURE THAT THEY ARE ERROR FREE, IT IS THE RESPONSIBILITY OF THE CONTRACTOR TO CHECK THE DRAWINGS FOR ERRORS OR OMISSIONS AND TO ADAPT THEM TO ANY SITE CONDITIONS. WRITTEN DIMENSIONS ALWAYS HAVE PRECEDENCE OVER SCALED DIMENSIONS.

THE GENERAL CONTRACTOR SHALL NOT SCALE DRAWINGS FOR MEASUREMENTS, BUT SHALL VERIFY AT THE SITE ALL LEVELS AND MEASUREMENTS NECESSARY FOR COMPLETE FABRICATION, ASSEMBLY AND INSTALLATION OF HIS OR HER WORK. MINOR DETAILS OF THE WORK NOT SPECIFICALLY SHOWN ON THE DRAWINGS SHALL BE ASCERTAINED BY THE CONTRACTOR AT THE SITE OF THE WORK, AND SHALL BE ACCOMPLISHED BY HIM WITH THE INTENT OF THIS PROJECT.

REVISIONS

NO.	DATE	BY	CHANGE

AN ADDITION /RENOVATION AND NEW DETACHED GARAGE FOR:

CABRAL RESIDENCE

PROJECT LOCATION:

14 UNION STREET
BRISTOL, RHODE ISLAND

PROJECT:



163 GRAND ARMY HIGHWAY
SUANSEA, MASSACHUSETTS 02111
TEL - (508)-678-2500
FAX - (508)-678-2600

CORNERSTONE
DESIGN/BUILD SERVICES, INC.

SHEET TITLE:

EXTERIOR
ELEVATIONS

DRAWN BY: M.POTOCKI

REVIEWED BY:

CSTONE PROJECT #: 21503


DATE: 18 JUL 23

SCALE: AS NOTED

DRAWING NO.

A-2

SHEET 2 OF -

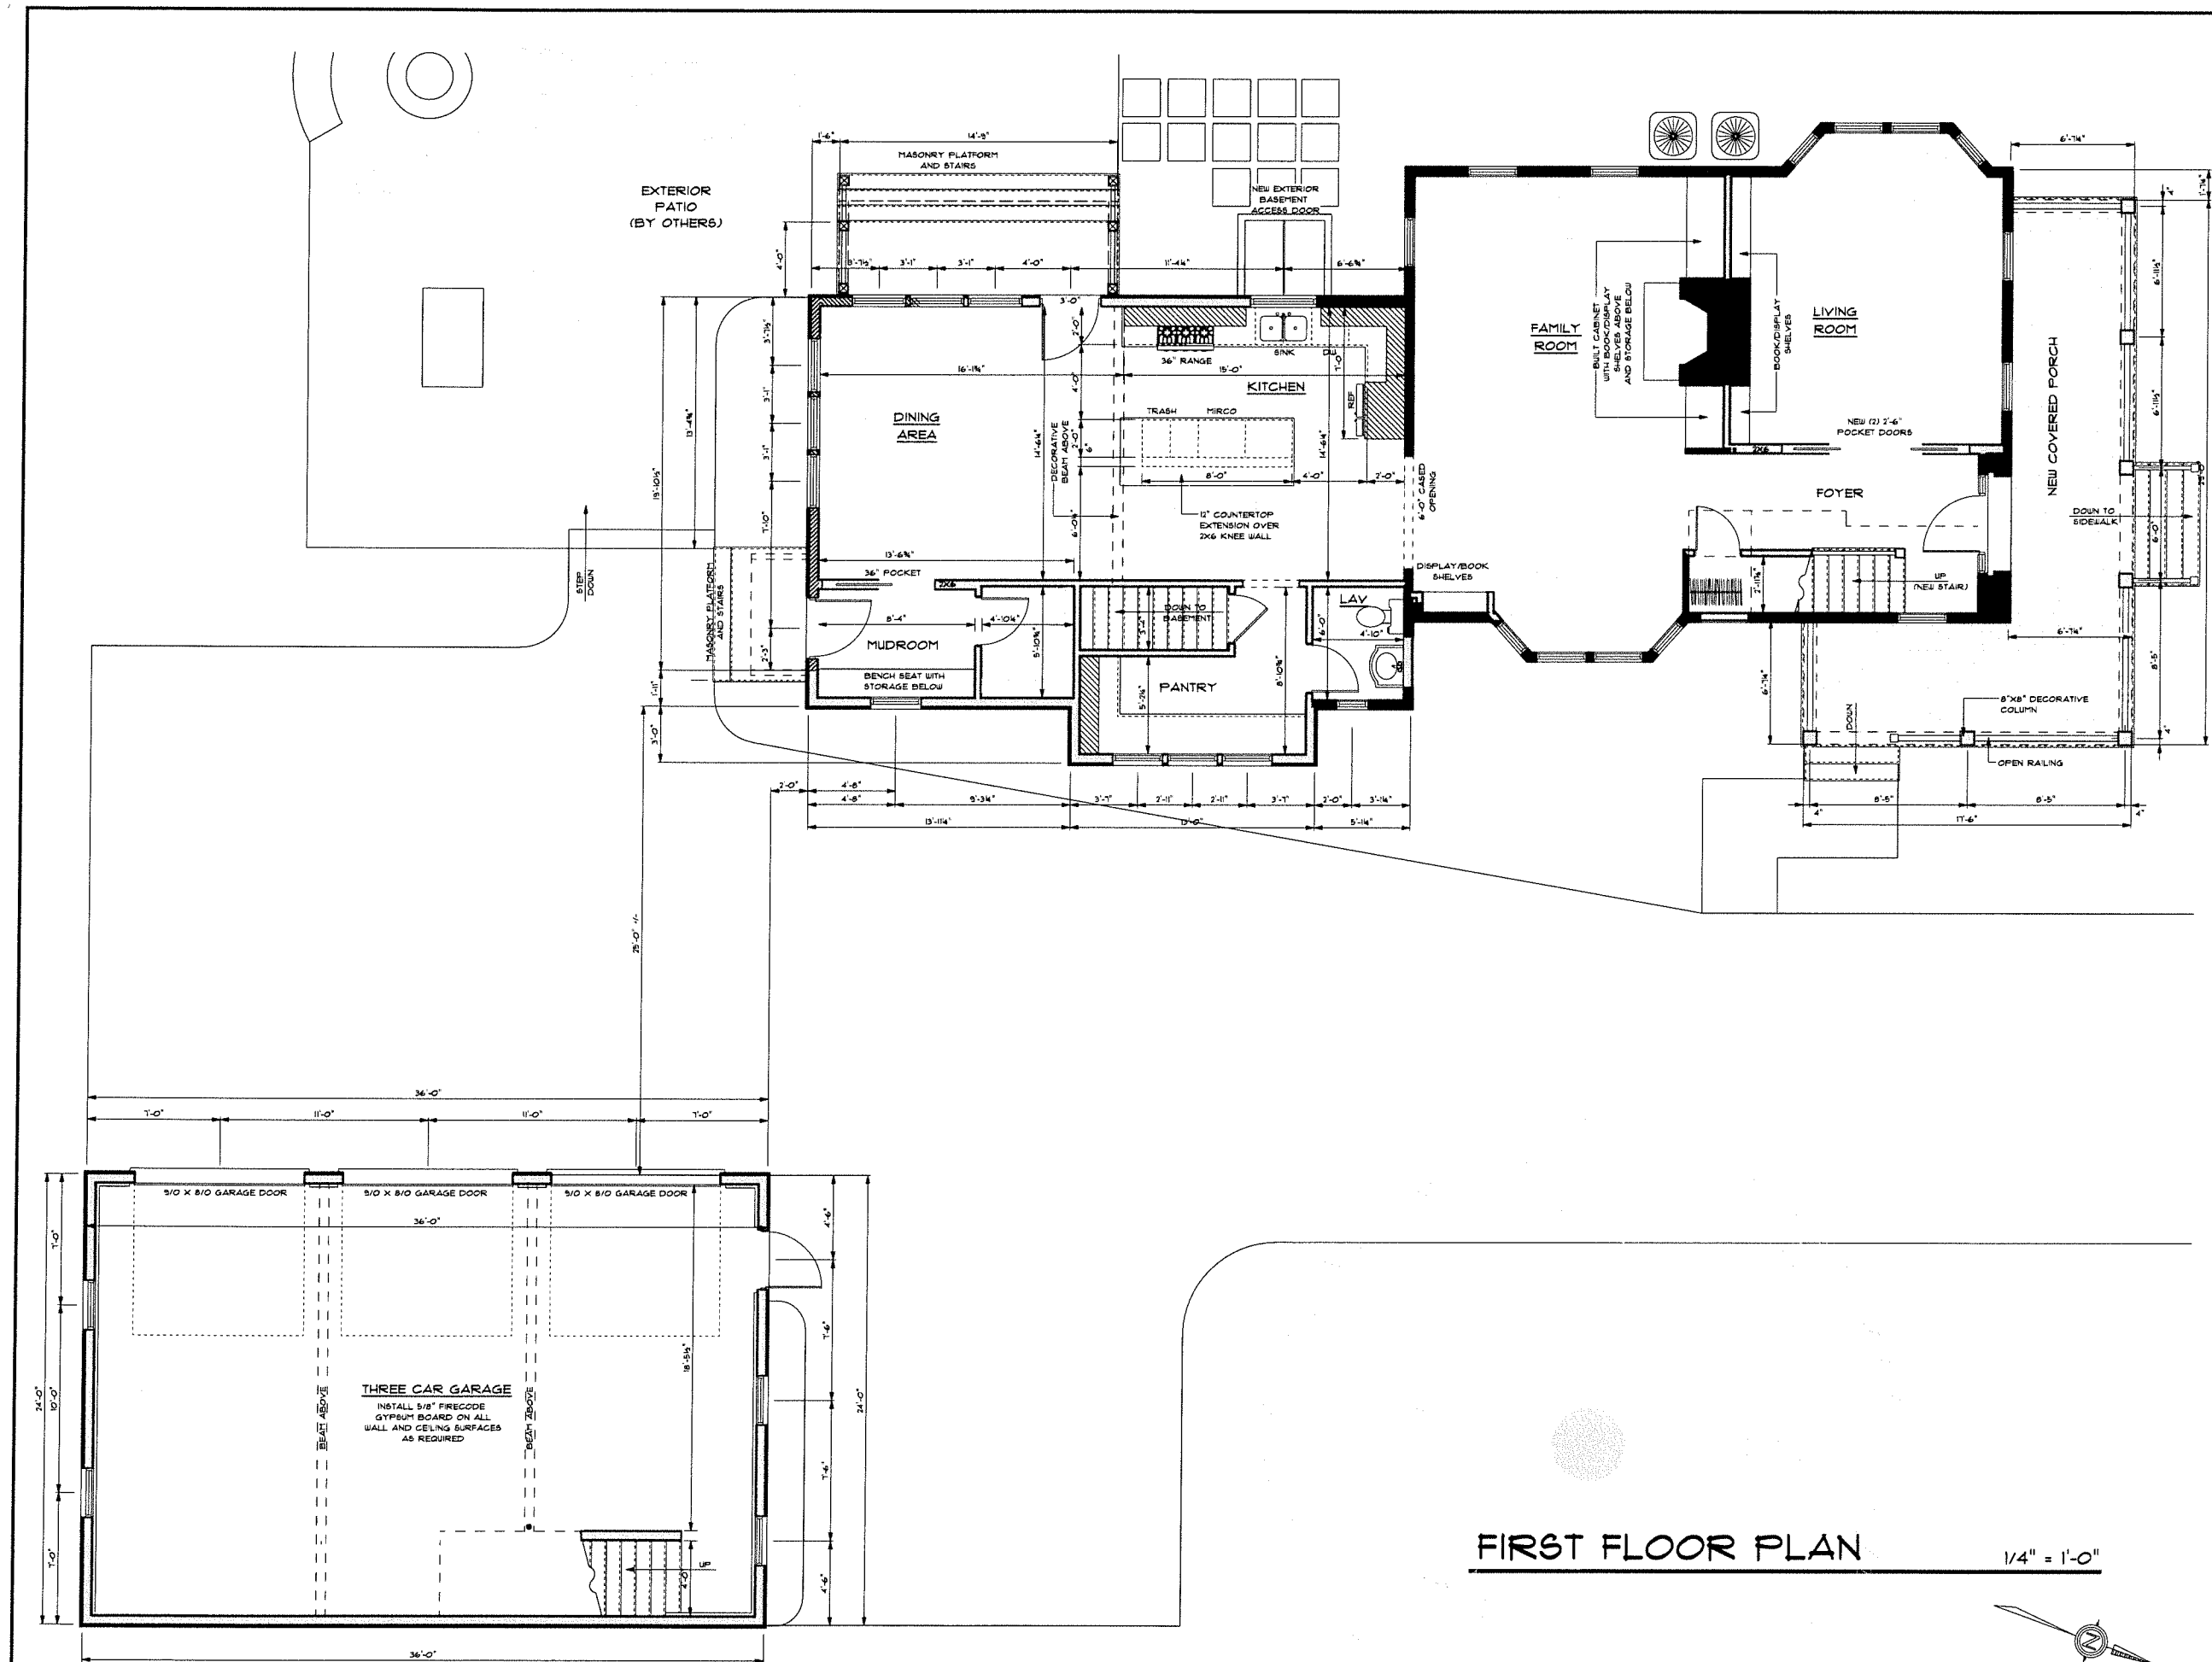

THESE PLANS ARE FOR THE CONSTRUCTION OF ONE BUILDING ONLY AND ARE NOT TO BE COPIED IN ANY FORM WITHOUT THE EXPRESS WRITTEN PERMISSION OF CORNERSTONE DESIGN/BUILD SERVICES, INC. ALTHOUGH A LOT OF CARE HAS BEEN TAKEN IN THE PREPARATION OF THE DRAWINGS TO ENSURE THAT THEY ARE ERROR FREE, IT IS THE RESPONSIBILITY OF THE CONTRACTOR TO CHECK THE DRAWINGS FOR ERRORS OR OMISSIONS AND TO ADAPT THEM TO ANY SITE CONDITIONS. WRITTEN DIMENSIONS ALWAYS HAVE PRECEDENCE OVER SCALED DIMENSIONS.

THE GENERAL CONTRACTOR SHALL NOT SCALE DRAWINGS FOR MEASUREMENTS, BUT SHALL VERIFY AT THE SITE ALL LEVELS AND MEASUREMENTS NECESSARY FOR COMPLETE FABRICATION, ASSEMBLY, AND INSTALLATION OF HIS OR HER WORK. MINOR DETAILS OF THE WORK NOT SPECIFICALLY SHOWN ON THE DRAWINGS SHALL BE ASCERTAINED BY THE CONTRACTOR AT THE SITE OF THE WORK, AND SHALL BE ACCOMPLISHED BY HIM WITH THE INTENT OF THIS PROJECT.

REVISIONS			
NO.	DATE	BY	CHANGE

AN ADDITION /RENOVATION AND NEW DETACHED GARAGE FOR:

CABRAL RESIDENCE

PROJECT LOCATION:
14 UNION STREET
BRISTOL, RHODE ISLAND

PROJECT:



163 GRAND ARMY HIGHWAY
SUWANSEA, MASSACHUSETTS 02771
TEL - (508) 678-2500
FAX - (508) 678-2600

CORNERSTONE
DESIGN/BUILD SERVICES, INC.


SHEET TITLE:
FIRST FLOOR PLAN

DRAWN BY: M. POTOCKI
REVIEWED BY: _____




CORNERSTONE PROJECT #: 71503
DATE: 18 JUL 23
SCALE: AS NOTED

DRAWING NO. **A-3**


SHEET 3 OF

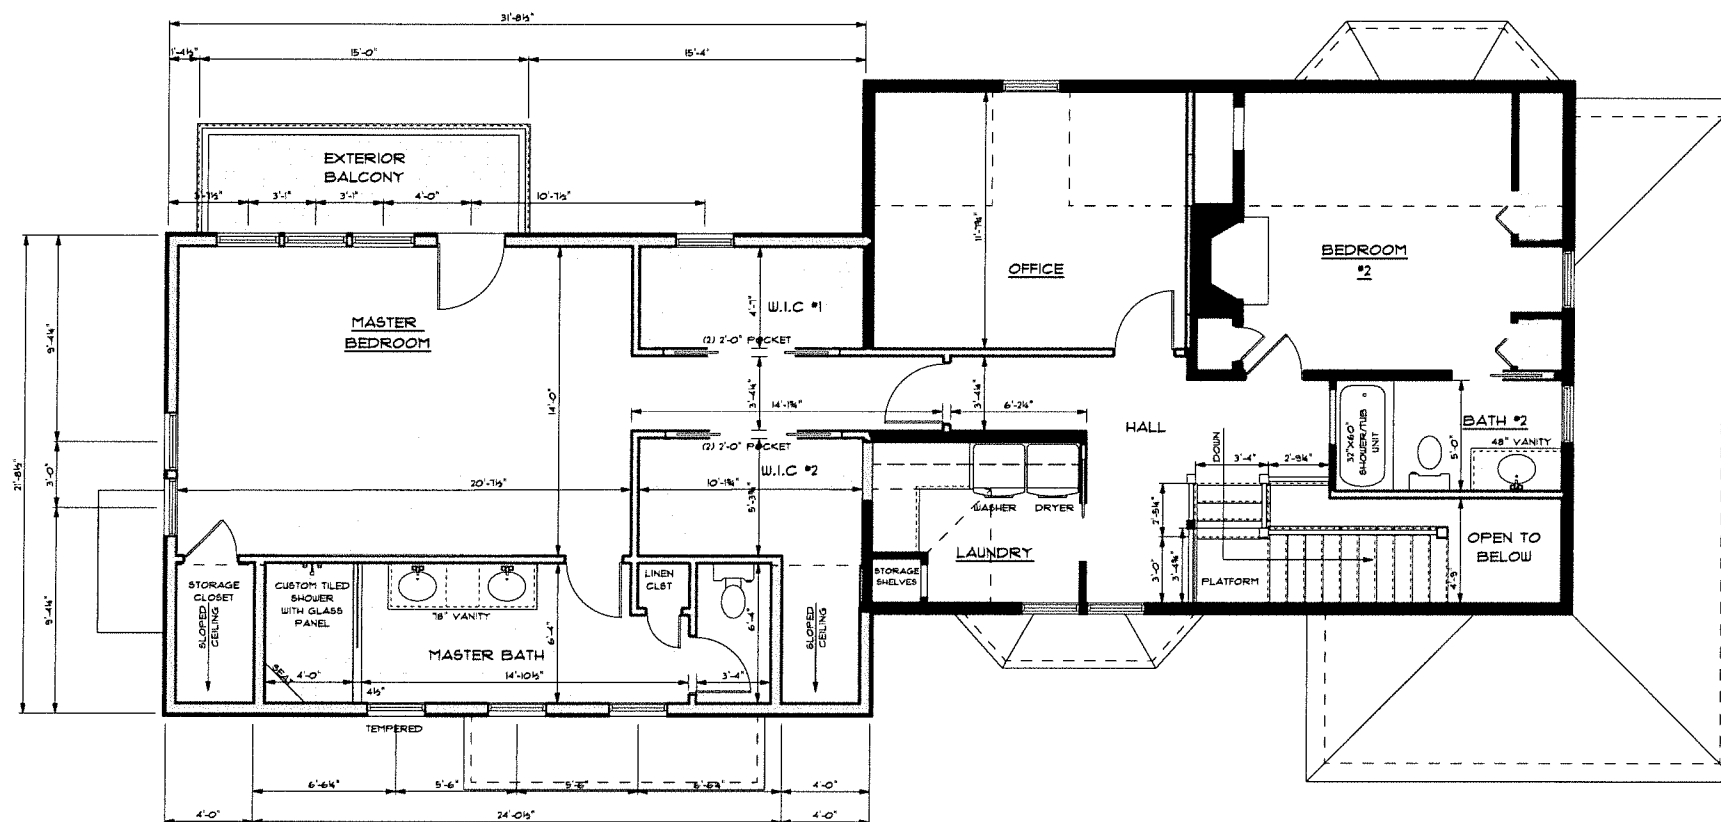

SECOND FLOOR PLAN 1/4" = 1'-0"

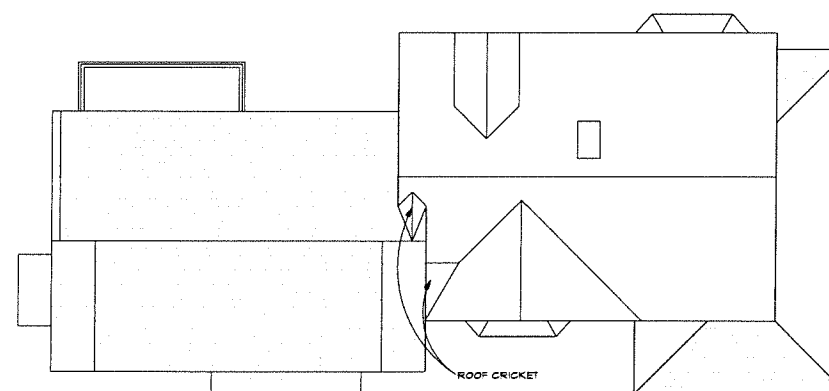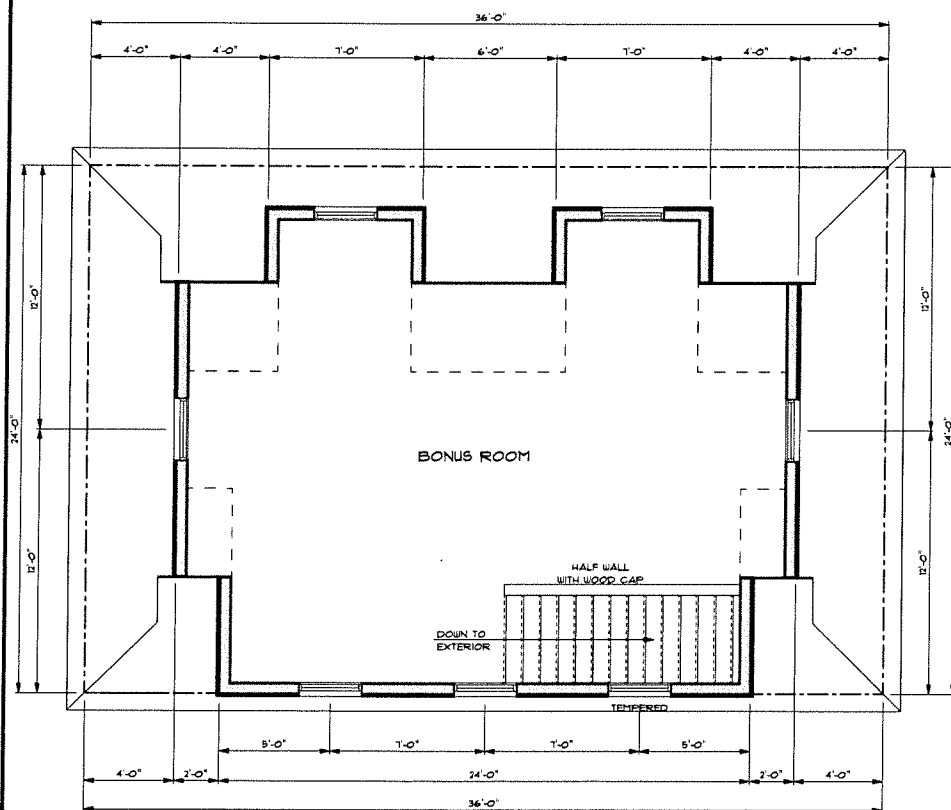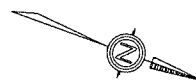

ROOF PLAN 1/8" = 1'-0"
(M.E.) = MATCH EXISTING

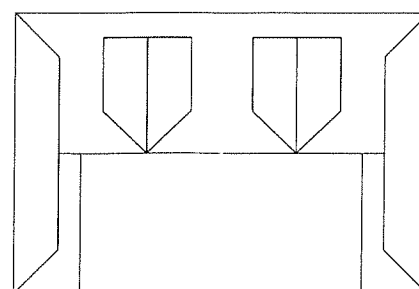

THESE PLANS ARE FOR THE CONSTRUCTION OF ONE BUILDING ONLY AND ARE NOT TO BE COPIED IN ANY FORM WITHOUT THE EXPRESS WRITTEN PERMISSION OF CORNERSTONE DESIGN/BUILD SERVICES, INC. ALTHOUGH A LOT OF CARE HAS BEEN TAKEN INTO THE PREPARATION OF THE DRAWINGS TO ENSURE THAT THEY ARE ERROR FREE, IT IS THE RESPONSIBILITY OF THE CONTRACTOR TO CHECK THE DRAWINGS FOR ERRORS OR OMISSIONS AND TO ADAPT THEM TO ANY SITE CONDITIONS. WRITTEN DIMENSIONS ALWAYS HAVE PRECEDENCE OVER SCALED DIMENSIONS.

THE GENERAL CONTRACTOR SHALL NOT SCALE DRAWINGS FOR MEASUREMENTS, BUT SHALL VERIFY AT THE SITE ALL LEVELS AND MEASUREMENTS NECESSARY FOR COMPLETE FABRICATION, ASSEMBLY AND INSTALLATION OF HIS OR HER WORK. HIGH DETAILS OF THE WORK NOT SPECIFICALLY SHOWN ON THE DRAWINGS SHALL BE ASCERTAINED BY THE CONTRACTOR AT THE SITE OF THE WORK, AND SHALL BE ACCOMPLISHED BY HIM WITH THE INTENT OF THIS PROJECT.

REVISIONS

NO.	DATE	BY	CHANGE

AN ADDITION /RENOVATION AND NEW DETACHED GARAGE FOR:
CABRAL RESIDENCE

PROJECT LOCATION:
**14 UNION STREET
BRISTOL, RHODE ISLAND**

PROJECT:



163 GRAND ARMY HIGHWAY
SWANSEA, MASSACHUSETTS 02777
TEL - (508)-679-7500
FAX - (508)-679-7600

CORNERSTONE
DESIGN/BUILD SERVICES, INC.

SHEET TITLE:

**SECOND
FLOOR PLAN**

DRAWN BY: M.POTOCKI

REVIEWED BY:

CSTONE PROJECT #: 21503

DATE: 18 JUL 23

SCALE: AS NOTED

DRAWING NO.

A-4

SHEET 4 OF