



NOTES:
 VERIFY ALL EXISTING CONDITIONS AND MEASUREMENTS PRIOR TO ORDERING OF MATERIALS AND CONSTRUCTION.
 ALL NECESSARY ENGINEERING DATA TO BE SUPPLIED BY CONTRACTOR OR OWNER.
 ALL ENGINEERED LUMBER OR PREFABRICATED STRUCTURAL MEMBERS (JOISTS, ROOF TRUSSES) TO BE ENGINEERED BY MANUFACTURER.
 ALL WINDOWS MANUFACTURED BY ANDERSEN CORPORATION (400 SERIES).
 VERIFY ROUGH OPENING SIZES, EGRESS REQUIREMENTS AND TEMPERED GLASS REQUIREMENTS PRIOR TO CONSTRUCTION.

THESE PLANS ARE FOR THE CONSTRUCTION OF ONE BUILDING ONLY AND ARE NOT TO BE COPIED IN ANY FORM WITHOUT THE EXPRESS WRITTEN PERMISSION OF CORNERSTONE DESIGN/BUILD SERVICES, INC. ALTHOUGH A LOT OF CARE HAS GONE INTO THE PREPARATION OF THE DRAWINGS TO ENSURE THAT THEY ARE ERROR FREE IT IS THE RESPONSIBILITY OF THE CONTRACTOR TO CHECK THE DRAWINGS FOR ERRORS OR OMISSIONS AND TO ADAPT THEM TO ANY SITE CONDITIONS. WRITTEN DIMENSIONS ALWAYS HAVE PRECEDENCE OVER SCALED DIMENSIONS.
 THE GENERAL CONTRACTOR SHALL NOT SCALE DRAWINGS FOR MEASUREMENTS, BUT SHALL VERIFY AT THE SITE ALL LEVELS AND MEASUREMENTS NECESSARY FOR COMPLETE FABRICATION, ASSEMBLY AND INSTALLATION OF HIS OR HER WORK. MINOR DETAILS OF THE WORK NOT SPECIFICALLY SHOWN ON THE DRAWINGS SHALL BE ASCERTAINED BY THE CONTRACTOR AT THE SITE OF THE WORK AND SHALL BE ACCOMPLISHED BY HIM WITH THE INTENT OF THIS PROJECT.

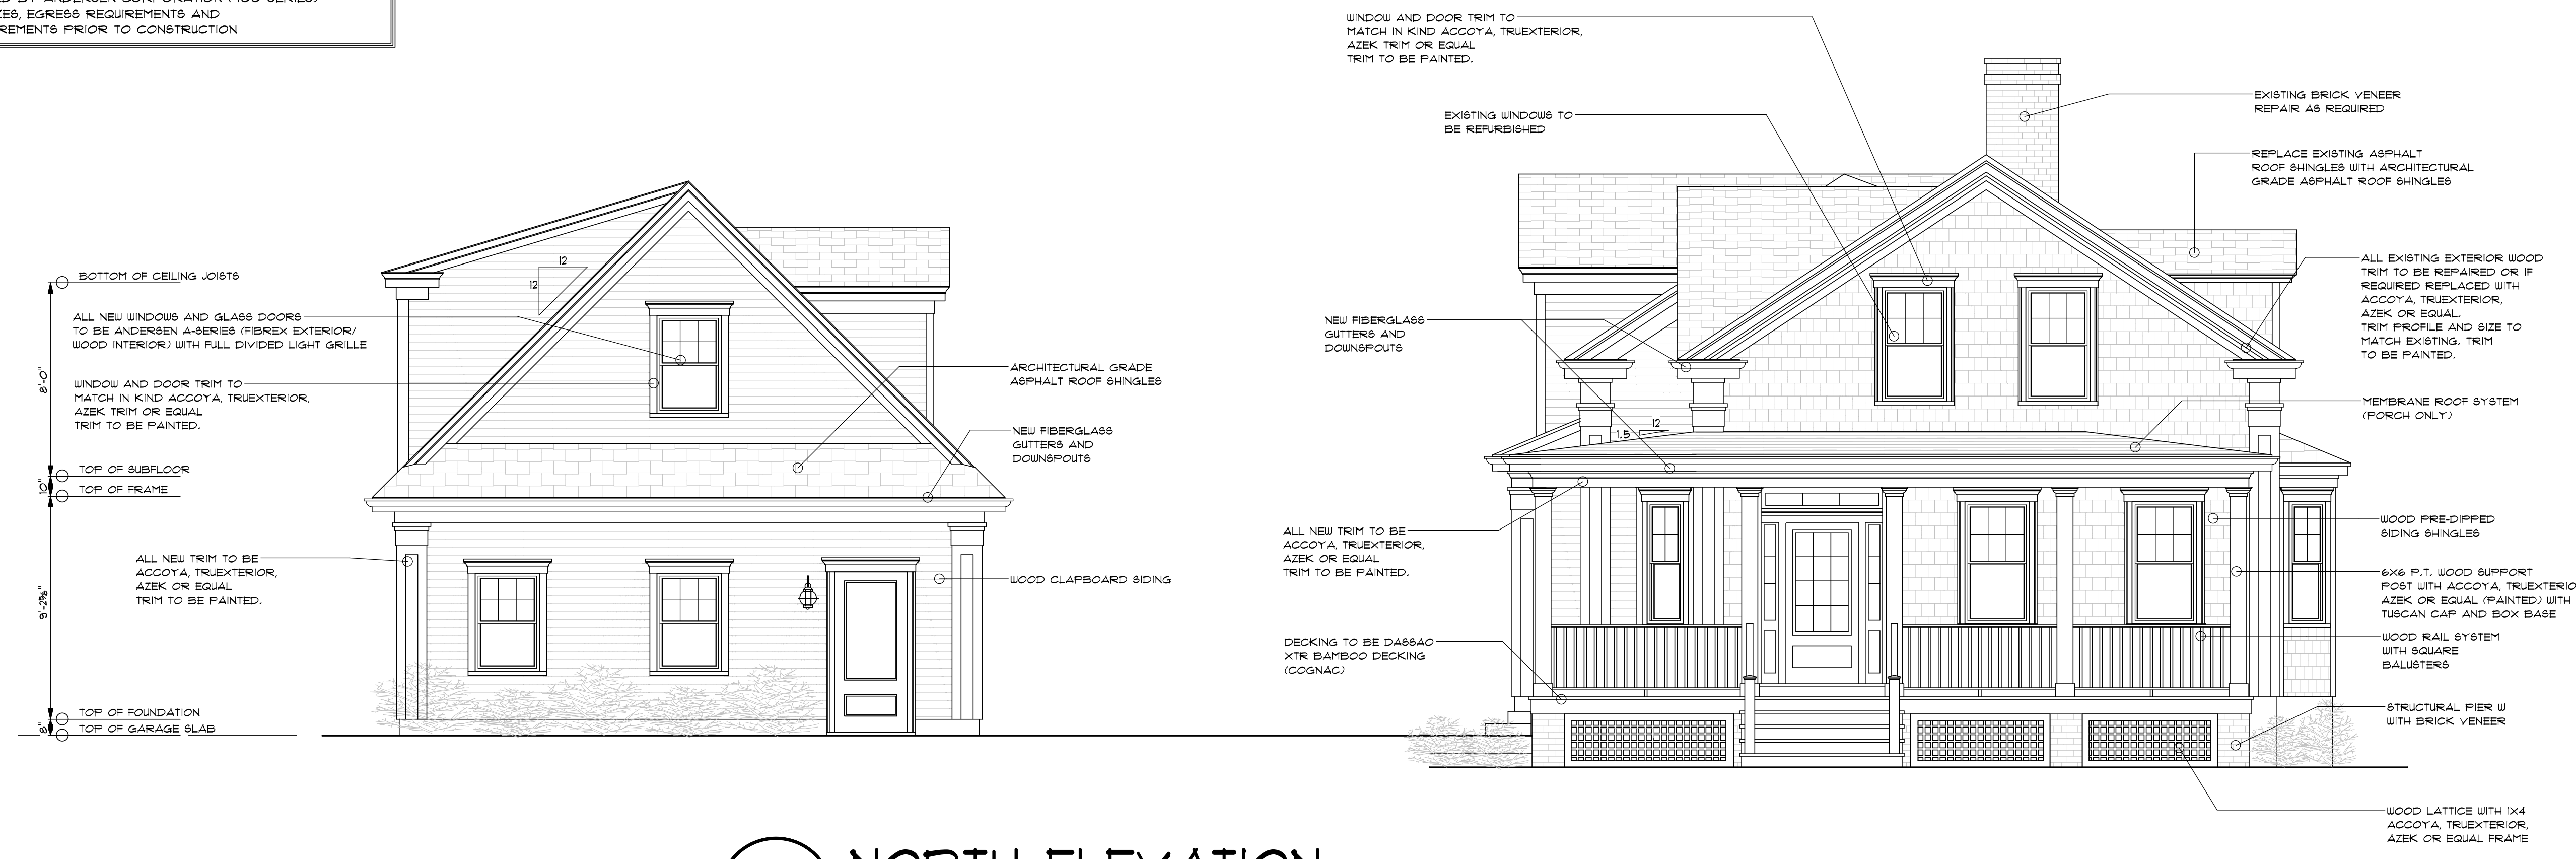

NORTH ELEVATION 1/4" = 1'-0"
 UNION STREET

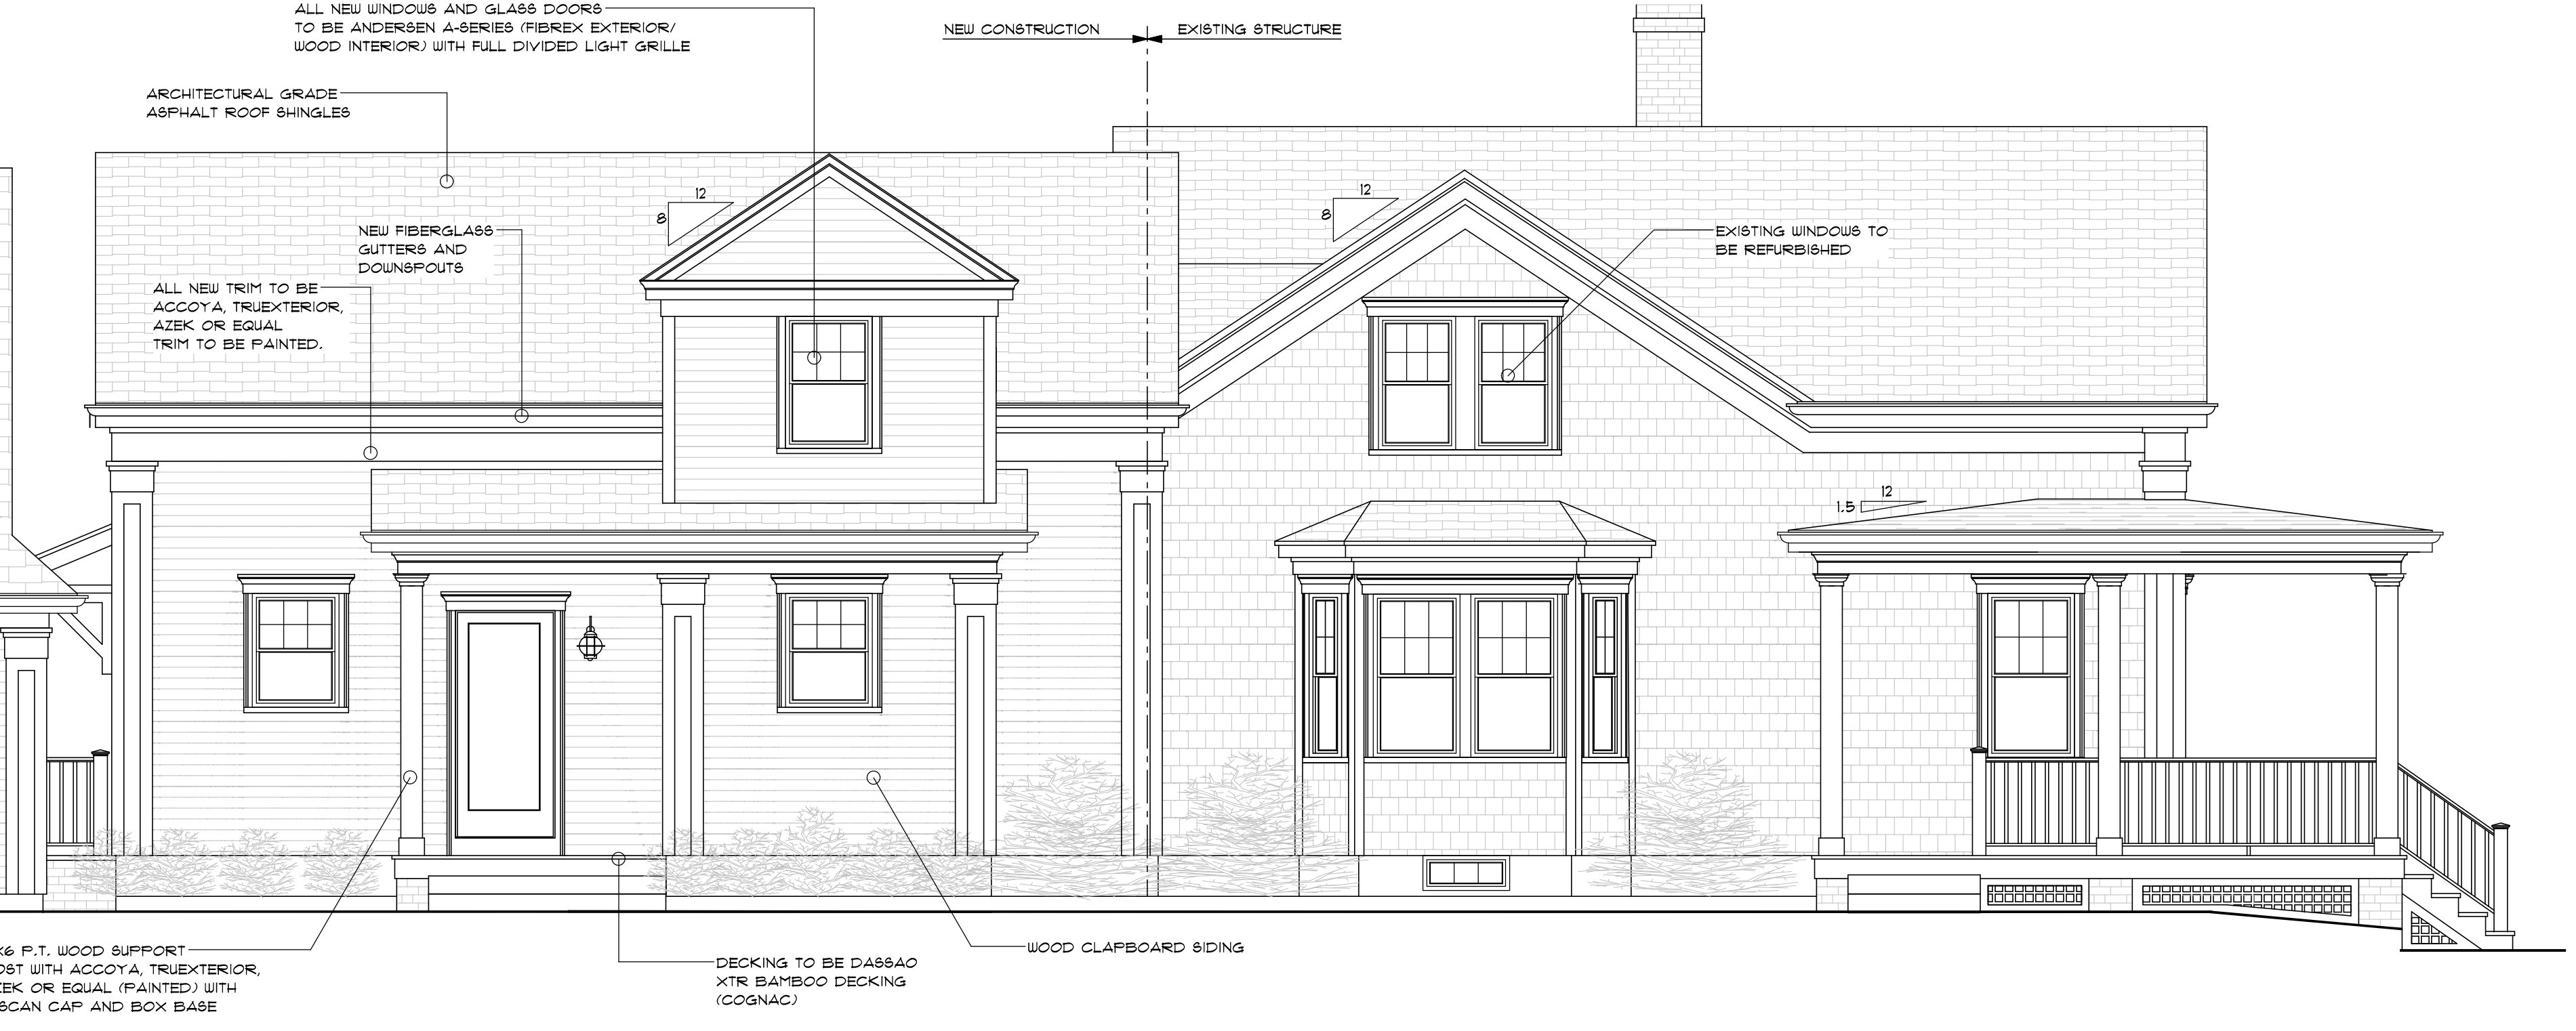

EAST ELEVATION 1/4" = 1'-0"

REVISIONS			
NO.	DATE	BY	CHANGE

AN ADDITION/RENOVATION AND NEW DETACHED GARAGE FOR:
CABRAL RESIDENCE
 PROJECT LOCATION:
 14 UNION STREET
 BRISTOL, RHODE ISLAND

538 WILBUR AVENUE
 SUANSEA, MASSACHUSETTS 02111
 TEL - (508)-679-2500
 FAX - (508)-679-2600
CORNERSTONE
 DESIGN/BUILD SERVICES, INC.

SHEET TITLE:
EXTERIOR ELEVATIONS

DRAWN BY: M.POTOCKI
 REVIEWED BY: _____

C&TONE PROJECT #: 21503
 DATE: 08 MAY 25
 SCALE: AS NOTED


DRAWING NO. **A-1**
 SHEET 1 OF _____

NOTES:
 VERIFY ALL EXISTING CONDITIONS AND MEASUREMENTS PRIOR TO ORDERING OF MATERIALS AND CONSTRUCTION.
 ALL NECESSARY ENGINEERING DATA TO BE SUPPLIED BY CONTRACTOR OR OWNER.
 ALL ENGINEERED LUMBER OR PREFABRICATED STRUCTURAL MEMBERS (JOISTS, ROOF TRUSSES) TO BE ENGINEERED BY MANUFACTURER.
 ALL WINDOWS MANUFACTURED BY ANDERSEN CORPORATION (400 SERIES).
 VERIFY ROUGH OPENING SIZES, EGRESS REQUIREMENTS AND TEMPERED GLASS REQUIREMENTS PRIOR TO CONSTRUCTION.

THESE PLANS ARE FOR THE CONSTRUCTION OF ONE BUILDING ONLY AND ARE NOT TO BE COPIED IN ANY FORM WITHOUT THE EXPRESS WRITTEN PERMISSION OF CORNERSTONE DESIGN/BUILD SERVICES, INC. ALTHOUGH A LOT OF CARE HAS GONE INTO THE PREPARATION OF THE DRAWINGS TO ENSURE THAT THEY ARE ERROR FREE IT IS THE RESPONSIBILITY OF THE CONTRACTOR TO CHECK THE DRAWINGS FOR ERRORS OR OMISSIONS AND TO ADAPT THEM TO ANY SITE CONDITIONS. WRITTEN DIMENSIONS ALWAYS HAVE PRECEDENCE OVER SCALED DIMENSIONS.
 THE GENERAL CONTRACTOR SHALL NOT SCALE DRAWINGS FOR MEASUREMENTS, BUT SHALL VERIFY AT THE SITE ALL LEVELS AND MEASUREMENTS NECESSARY FOR COMPLETE FABRICATION, ASSEMBLY AND INSTALLATION OF HIS OR HER WORK. MINOR DETAILS OF THE WORK NOT SPECIFICALLY SHOWN ON THE DRAWINGS SHALL BE ASCERTAINED BY THE CONTRACTOR AT THE SITE OF THE WORK, AND SHALL BE ACCOMPLISHED BY HIM WITH THE INTENT OF THIS PROJECT.



WEST ELEVATION 1/4" = 1'-0"

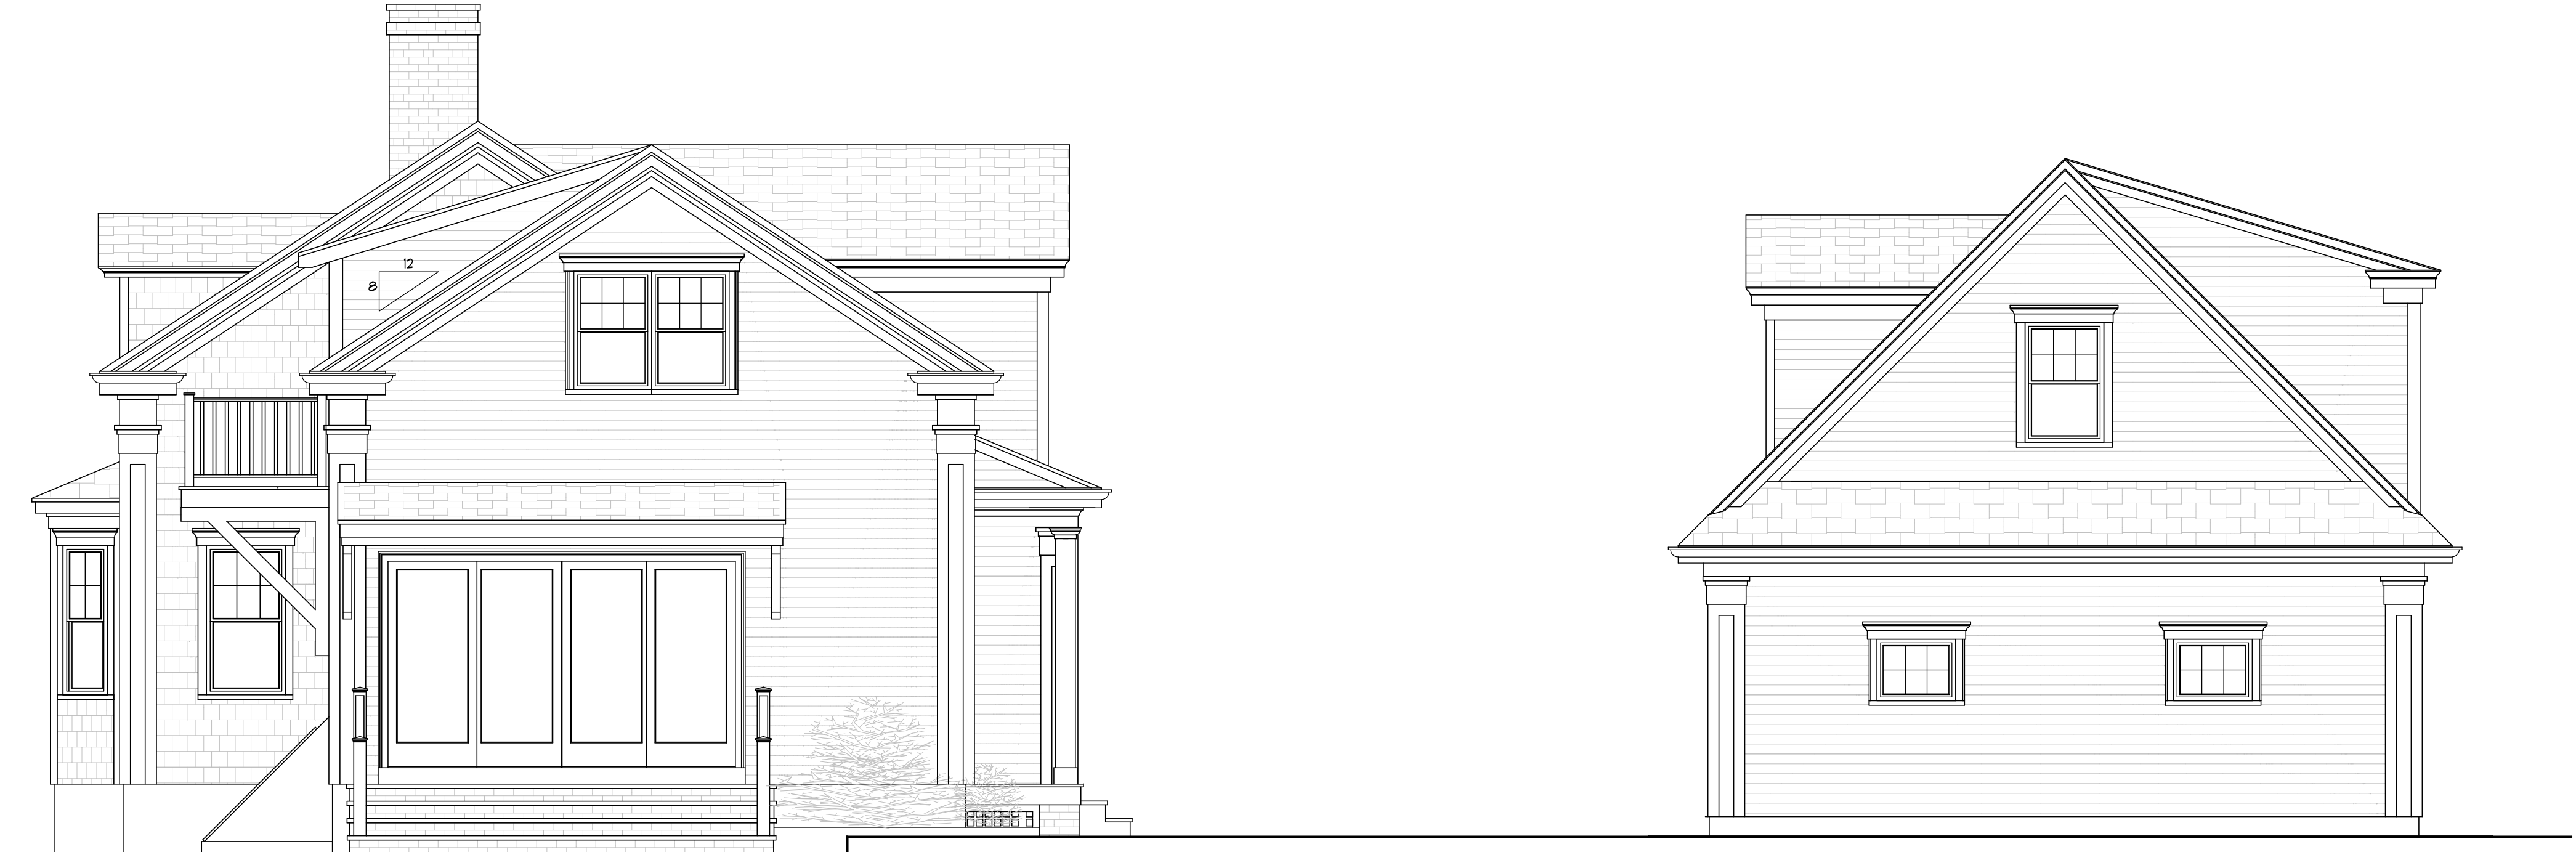

SOUTH ELEVATION 1/4" = 1'-0"


REVISIONS			
NO.	DATE	BY	CHANGE

AN ADDITION /RENOVATION AND NEW DETACHED GARAGE FOR:
CABRAL RESIDENCE
 PROJECT LOCATION:
 14 UNION STREET
 BRISTOL, RHODE ISLAND


538 WILBUR AVENUE
 SUANSEA, MASSACHUSETTS 02111
 TEL - (508)-678-2500
 FAX - (508)-678-2600
CORNERSTONE
 DESIGN/BUILD SERVICES, INC.

SHEET TITLE:
EXTERIOR ELEVATIONS
 DRAWN BY: M.POTOCKI
 REVIEWED BY: _____

CORNERSTONE PROJECT #: 21B03
 DATE: 08 MAY 25
 SCALE: AS NOTED
 DRAWING NO. **A-2**
 SHEET 2 OF -

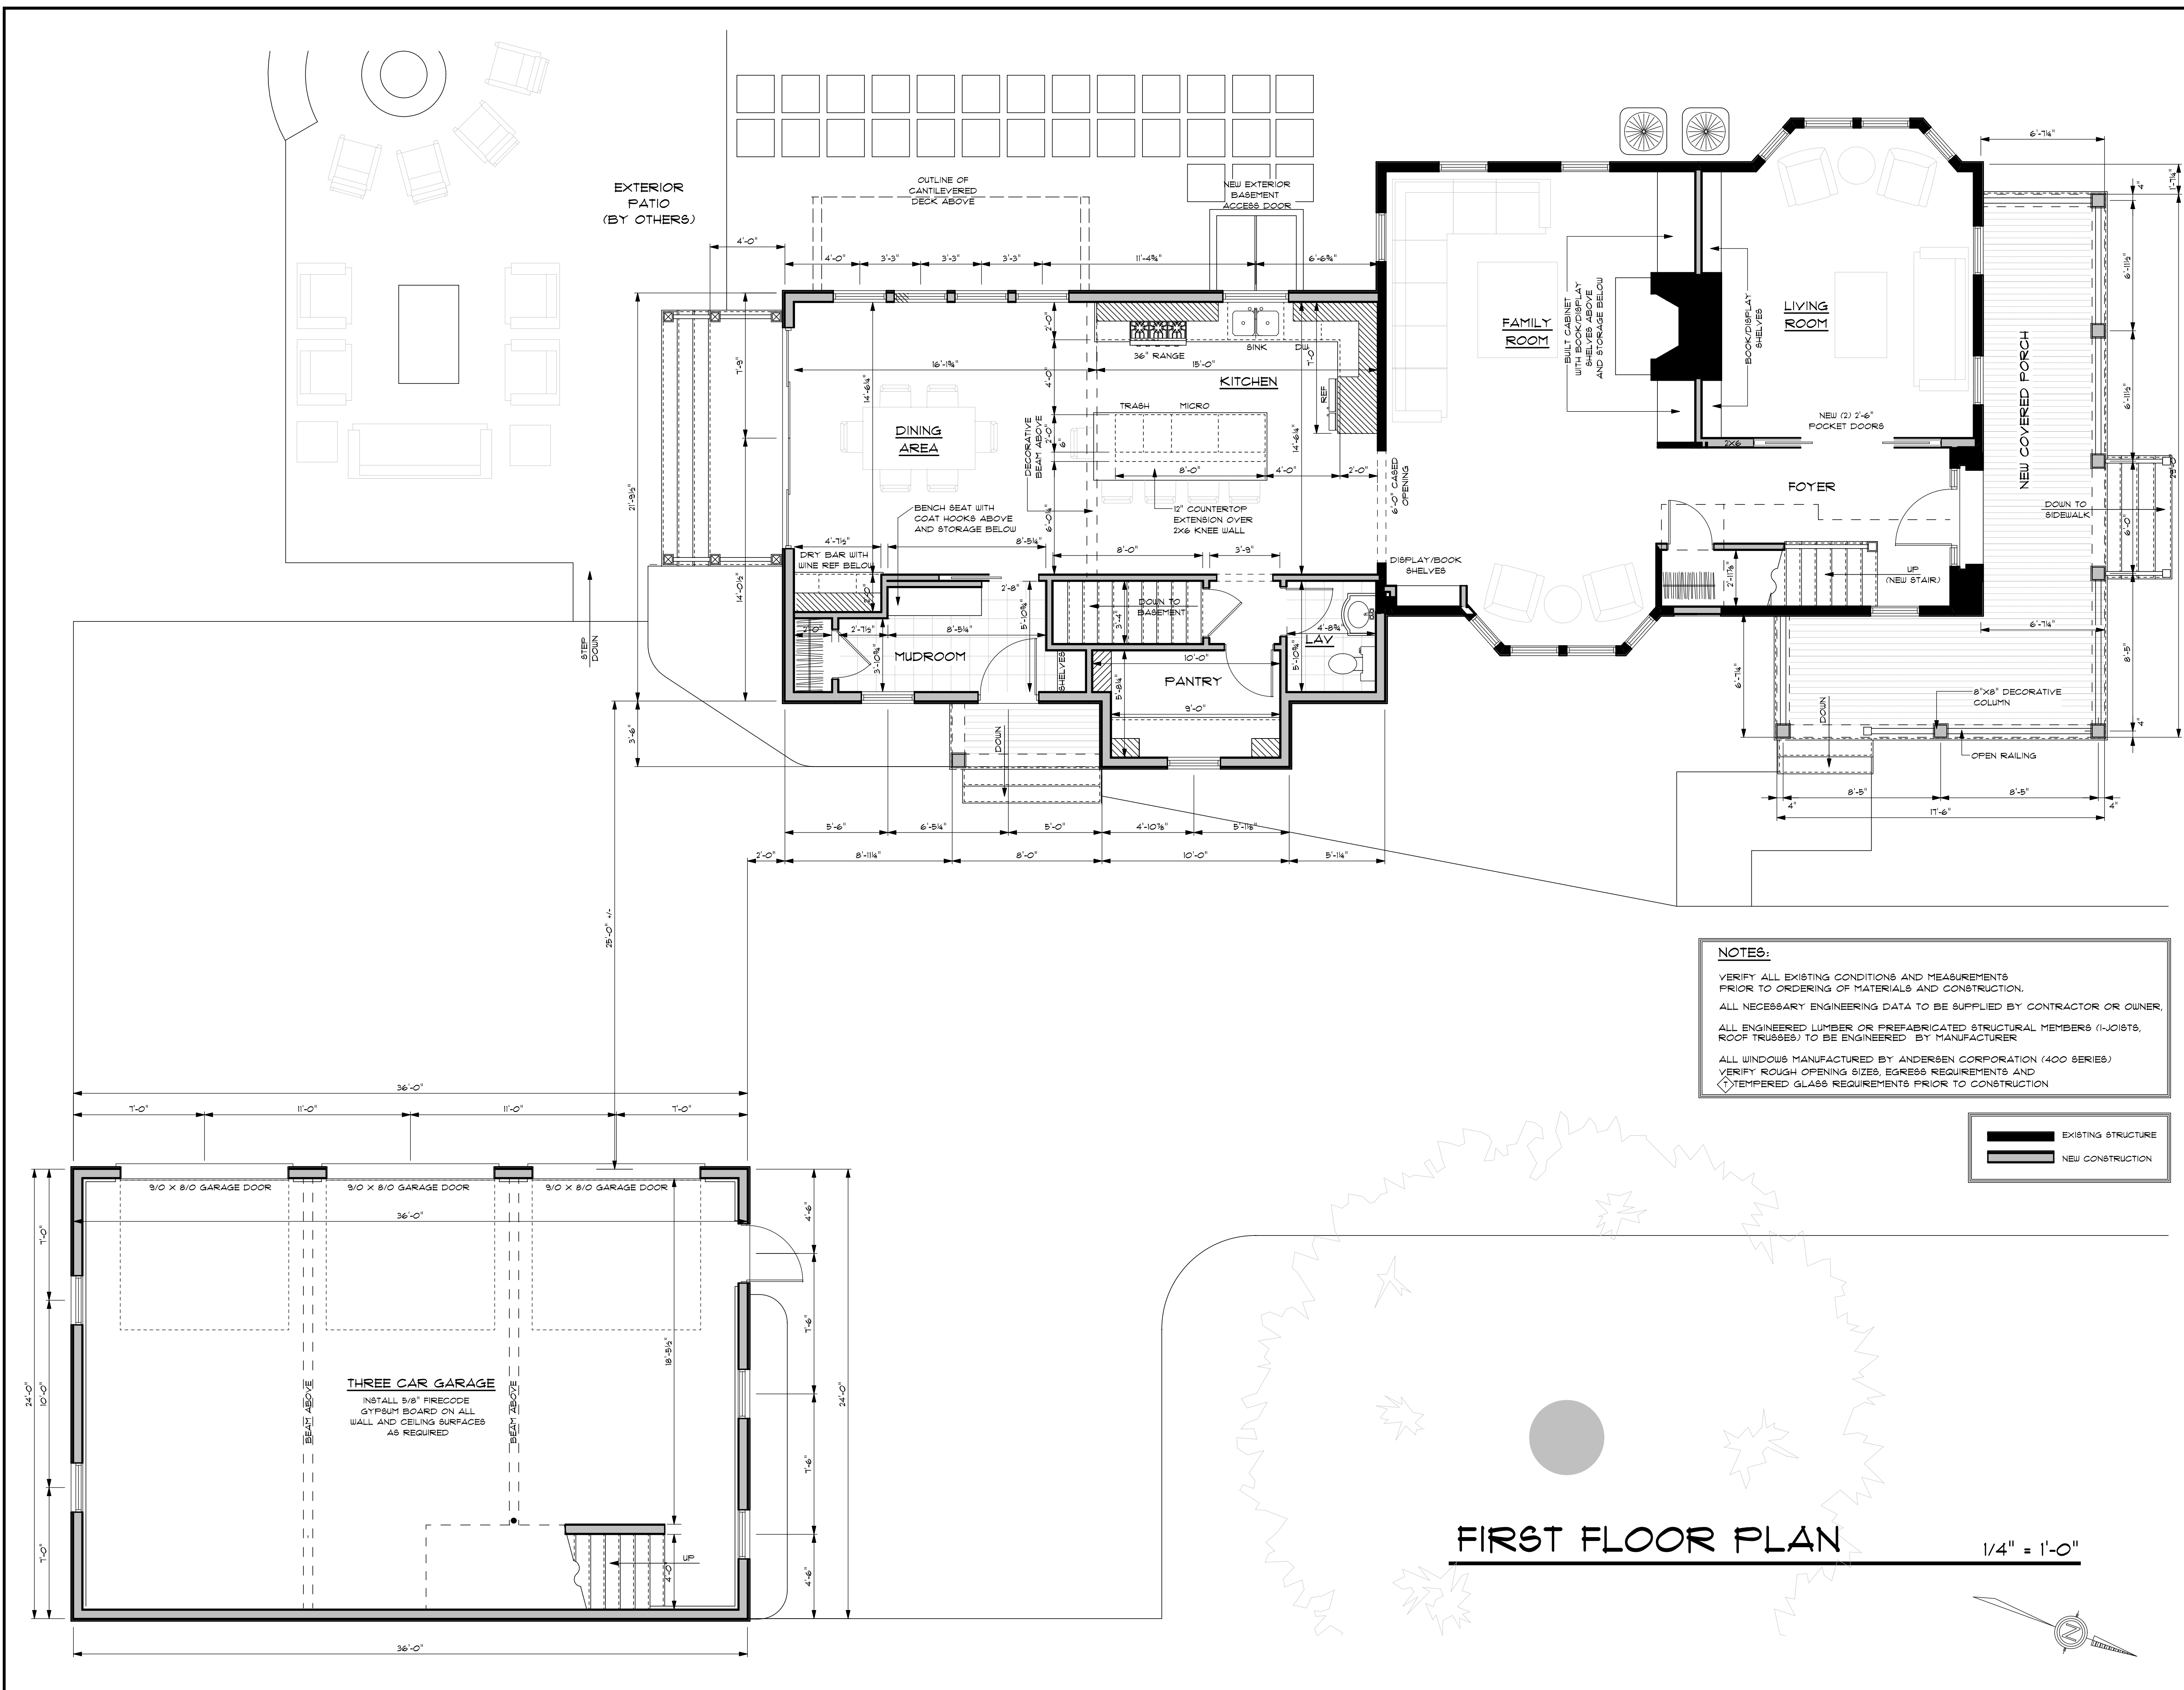


NOTES:
 VERIFY ALL EXISTING CONDITIONS AND MEASUREMENTS PRIOR TO ORDERING OF MATERIALS AND CONSTRUCTION.
 ALL NECESSARY ENGINEERING DATA TO BE SUPPLIED BY CONTRACTOR OR OWNER.
 ALL ENGINEERED LUMBER OR PREFABRICATED STRUCTURAL MEMBERS (I-JOISTS, ROOF TRUSSES) TO BE ENGINEERED BY MANUFACTURER.
 ALL WINDOWS MANUFACTURED BY ANDERSEN CORPORATION (400 SERIES) VERIFY ROUGH OPENING SIZES, EGRESS REQUIREMENTS AND TEMPERED GLASS REQUIREMENTS PRIOR TO CONSTRUCTION.

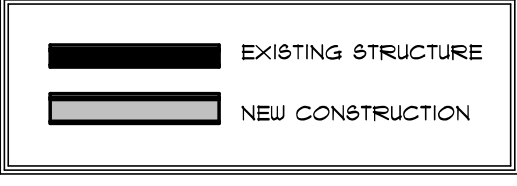

FIRST FLOOR PLAN

1/4" = 1'-0"

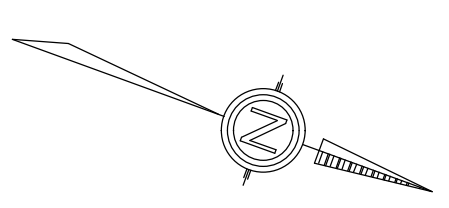

THESE PLANS ARE FOR THE CONSTRUCTION OF ONE BUILDING ONLY AND ARE NOT TO BE COPIED IN ANY FORM WITHOUT THE EXPRESS WRITTEN PERMISSION OF CORNERSTONE DESIGN/BUILD SERVICES, INC. ALTHOUGH A LOT OF CARE HAS GONE INTO THE PREPARATION OF THE DRAWINGS TO ENSURE THAT THEY ARE ERROR FREE, IT IS THE RESPONSIBILITY OF THE CONTRACTOR TO CHECK THE DRAWINGS FOR ERRORS OR OMISSIONS AND TO ADAPT THEM TO ANY SITE CONDITIONS. WRITTEN DIMENSIONS ALWAYS HAVE PRECEDENCE OVER SCALED DIMENSIONS.
 THE GENERAL CONTRACTOR SHALL NOT SCALE DRAWINGS FOR MEASUREMENTS BUT SHALL VERIFY AT THE SITE ALL LEVELS AND MEASUREMENTS NECESSARY FOR COMPLETE FABRICATION, ASSEMBLY AND INSTALLATION OF HIS OR HER WORK. MINOR DETAILS OF THE WORK NOT SPECIFICALLY SHOWN ON THE DRAWINGS SHALL BE ASCERTAINED BY THE CONTRACTOR AT THE SITE OF THE WORK AND SHALL BE ACCOMPLISHED BY HIM WITH THE INTENT OF THIS PROJECT.



REVISIONS			
NO.	DATE	BY	CHANGE

AN ADDITION /RENOVATION AND NEW DETACHED GARAGE FOR:
CABRAL RESIDENCE
 PROJECT LOCATION:
 14 UNION STREET
 BRISTOL, RHODE ISLAND




538 WILBUR AVENUE
 SUANSEA, MASSACHUSETTS 02711
 TEL - (508)-675-2500
 FAX - (508)-675-2600
CORNERSTONE
 DESIGN/BUILD SERVICES, INC.

SHEET TITLE:
FIRST FLOOR PLAN
 DRAWN BY: M.POTOCKI
 REVIEWED BY: _____
 CORNERSTONE PROJECT #: 21503
 DATE: 08 MAY 25
 SCALE: AS NOTED
 DRAWING NO. **A-3**
 SHEET 3 OF -

NOTES:
 VERIFY ALL EXISTING CONDITIONS AND MEASUREMENTS PRIOR TO ORDERING OF MATERIALS AND CONSTRUCTION.
 ALL NECESSARY ENGINEERING DATA TO BE SUPPLIED BY CONTRACTOR OR OWNER.
 ALL ENGINEERED LUMBER OR PREFABRICATED STRUCTURAL MEMBERS (I-JOISTS, ROOF TRUSSES) TO BE ENGINEERED BY MANUFACTURER.
 ALL WINDOWS MANUFACTURED BY ANDERSEN CORPORATION (400 SERIES).
 VERIFY ROUGH OPENING SIZES, EGRESS REQUIREMENTS AND TEMPERED GLASS REQUIREMENTS PRIOR TO CONSTRUCTION.

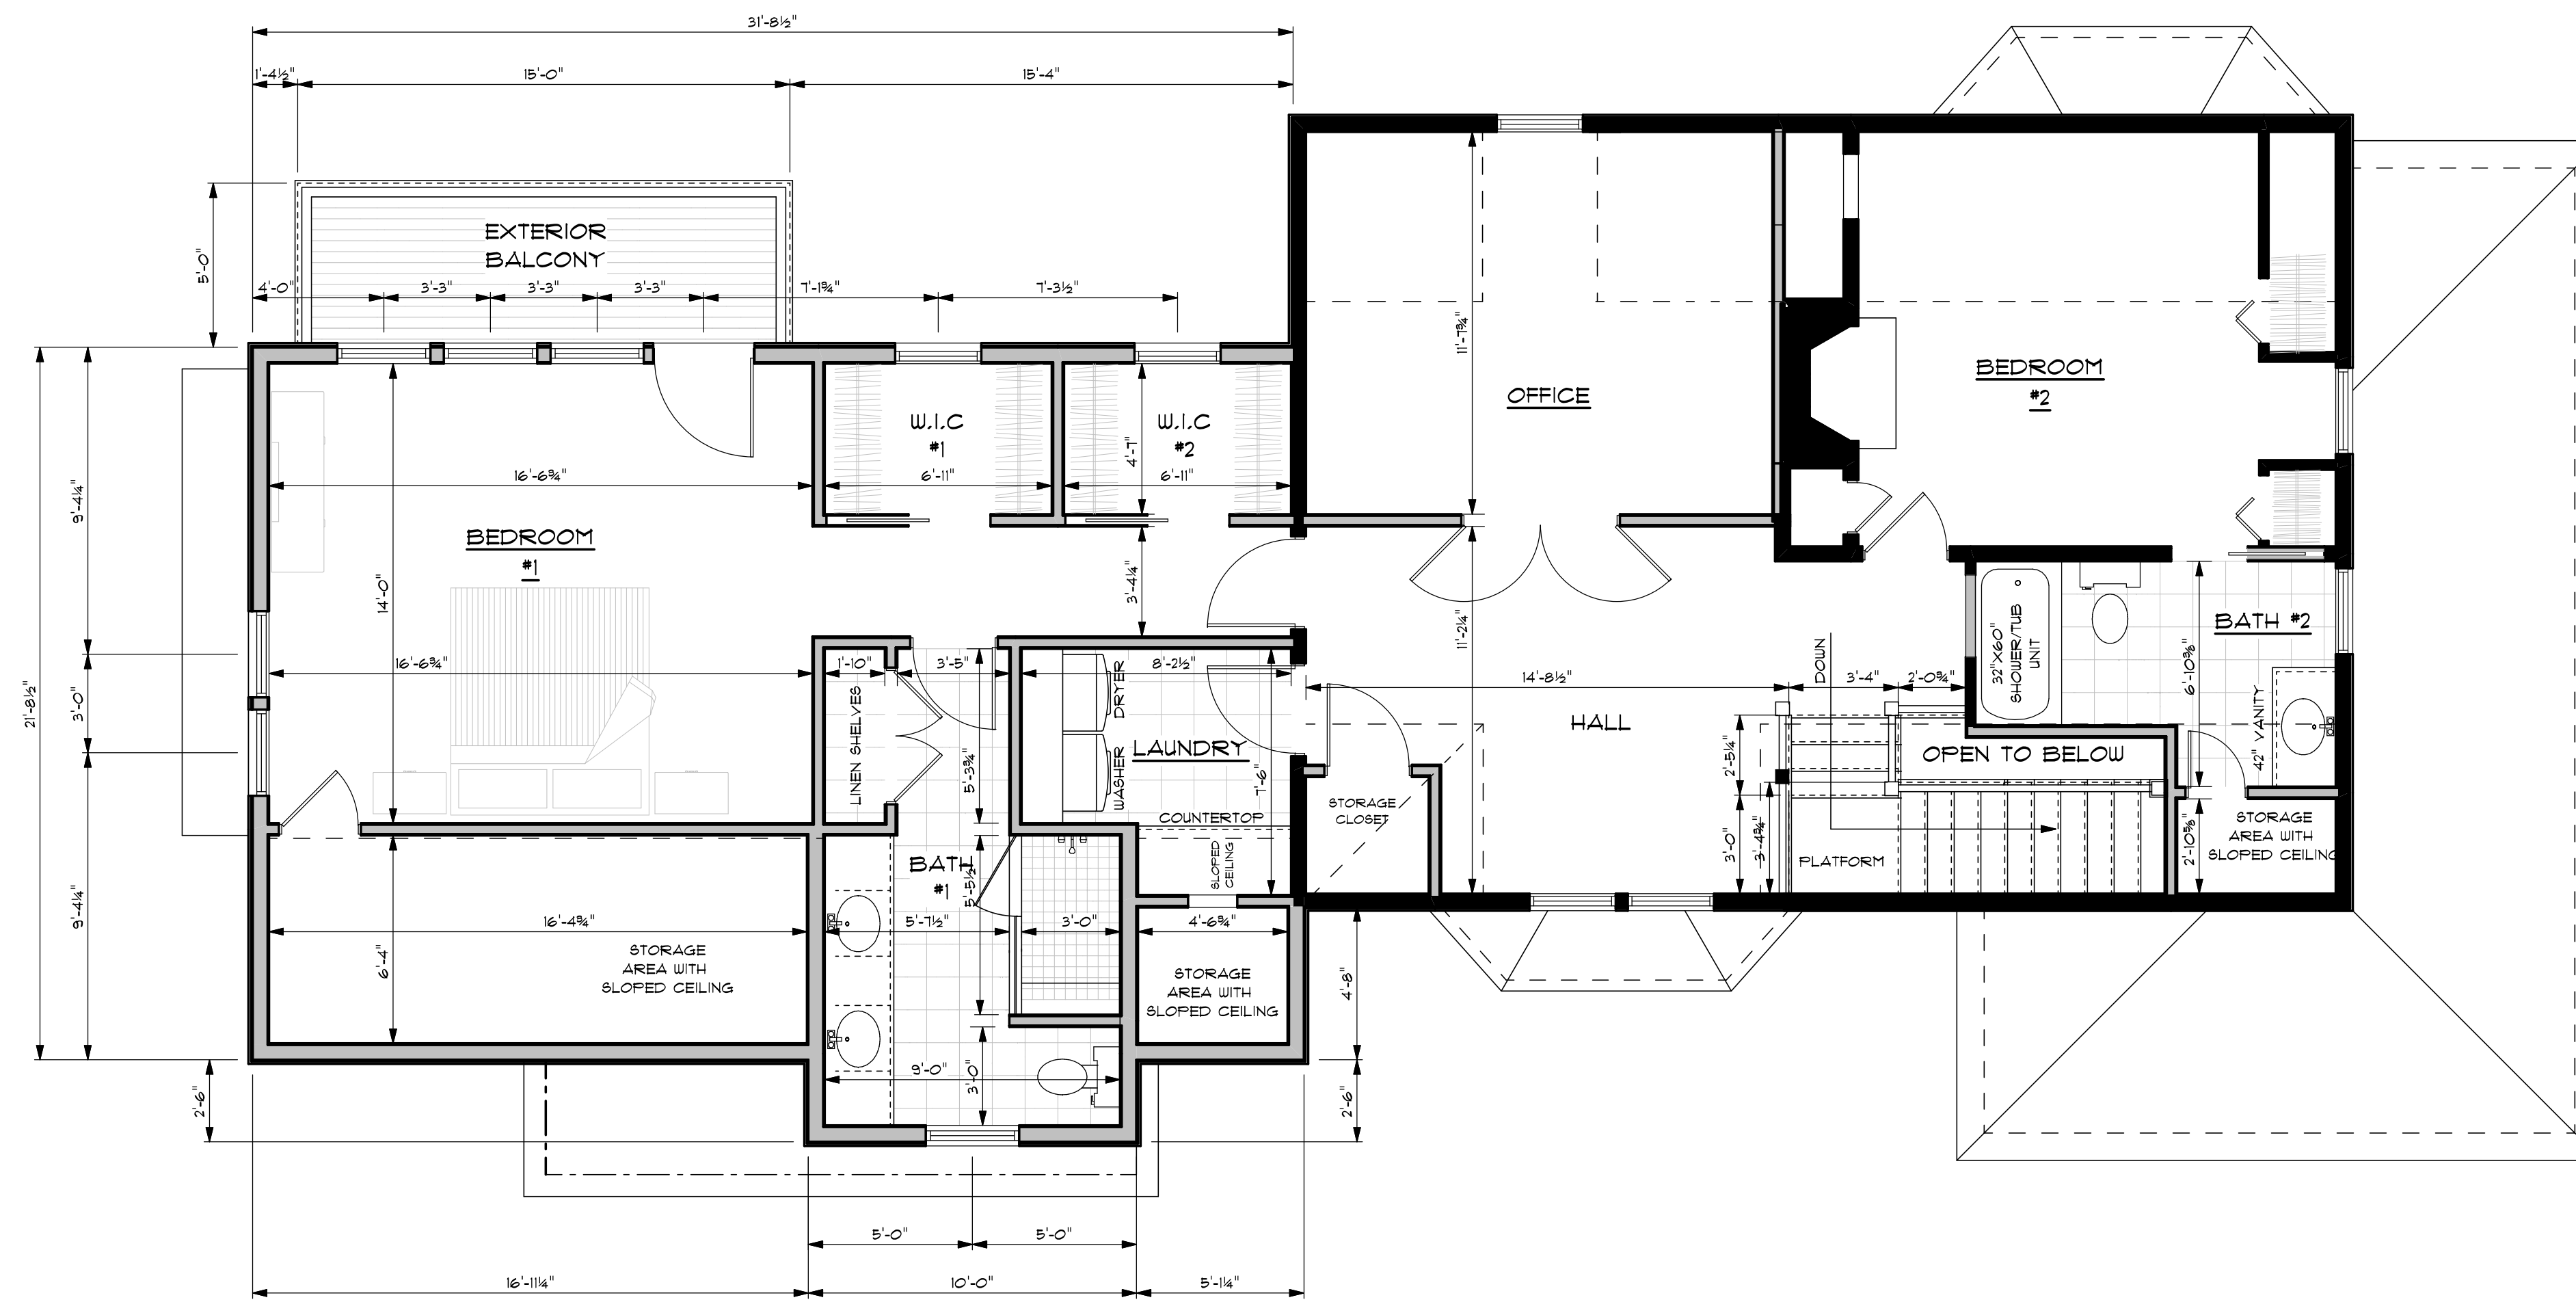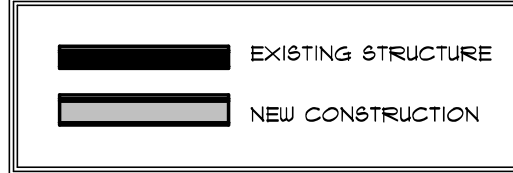


SECOND FLOOR PLAN 1/4" = 1'-0"

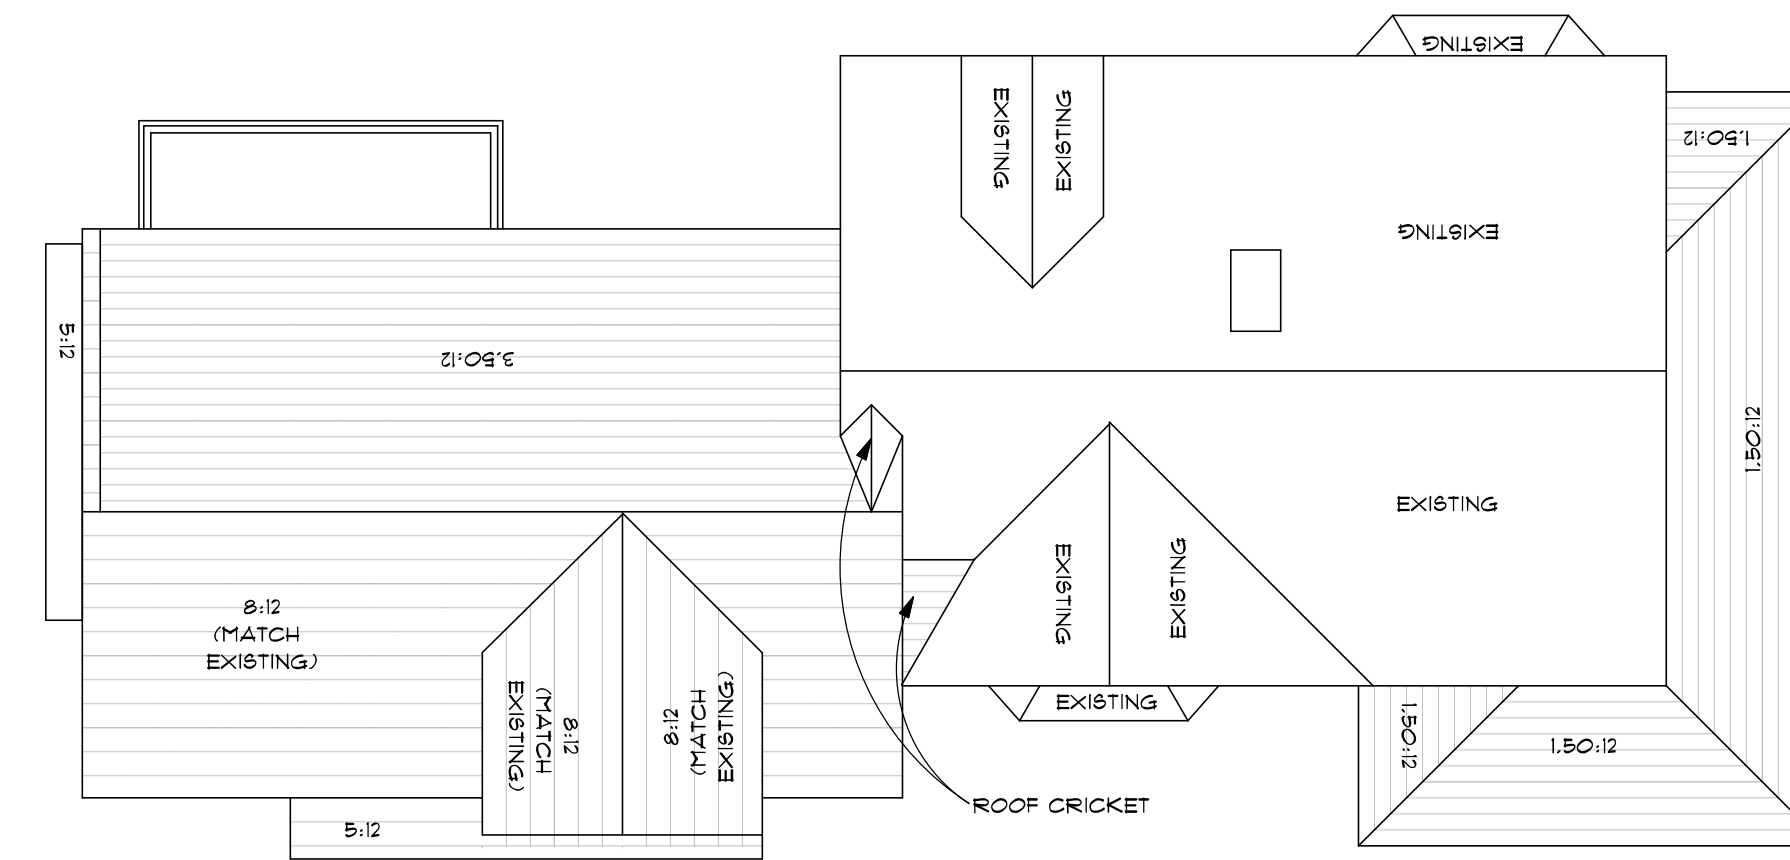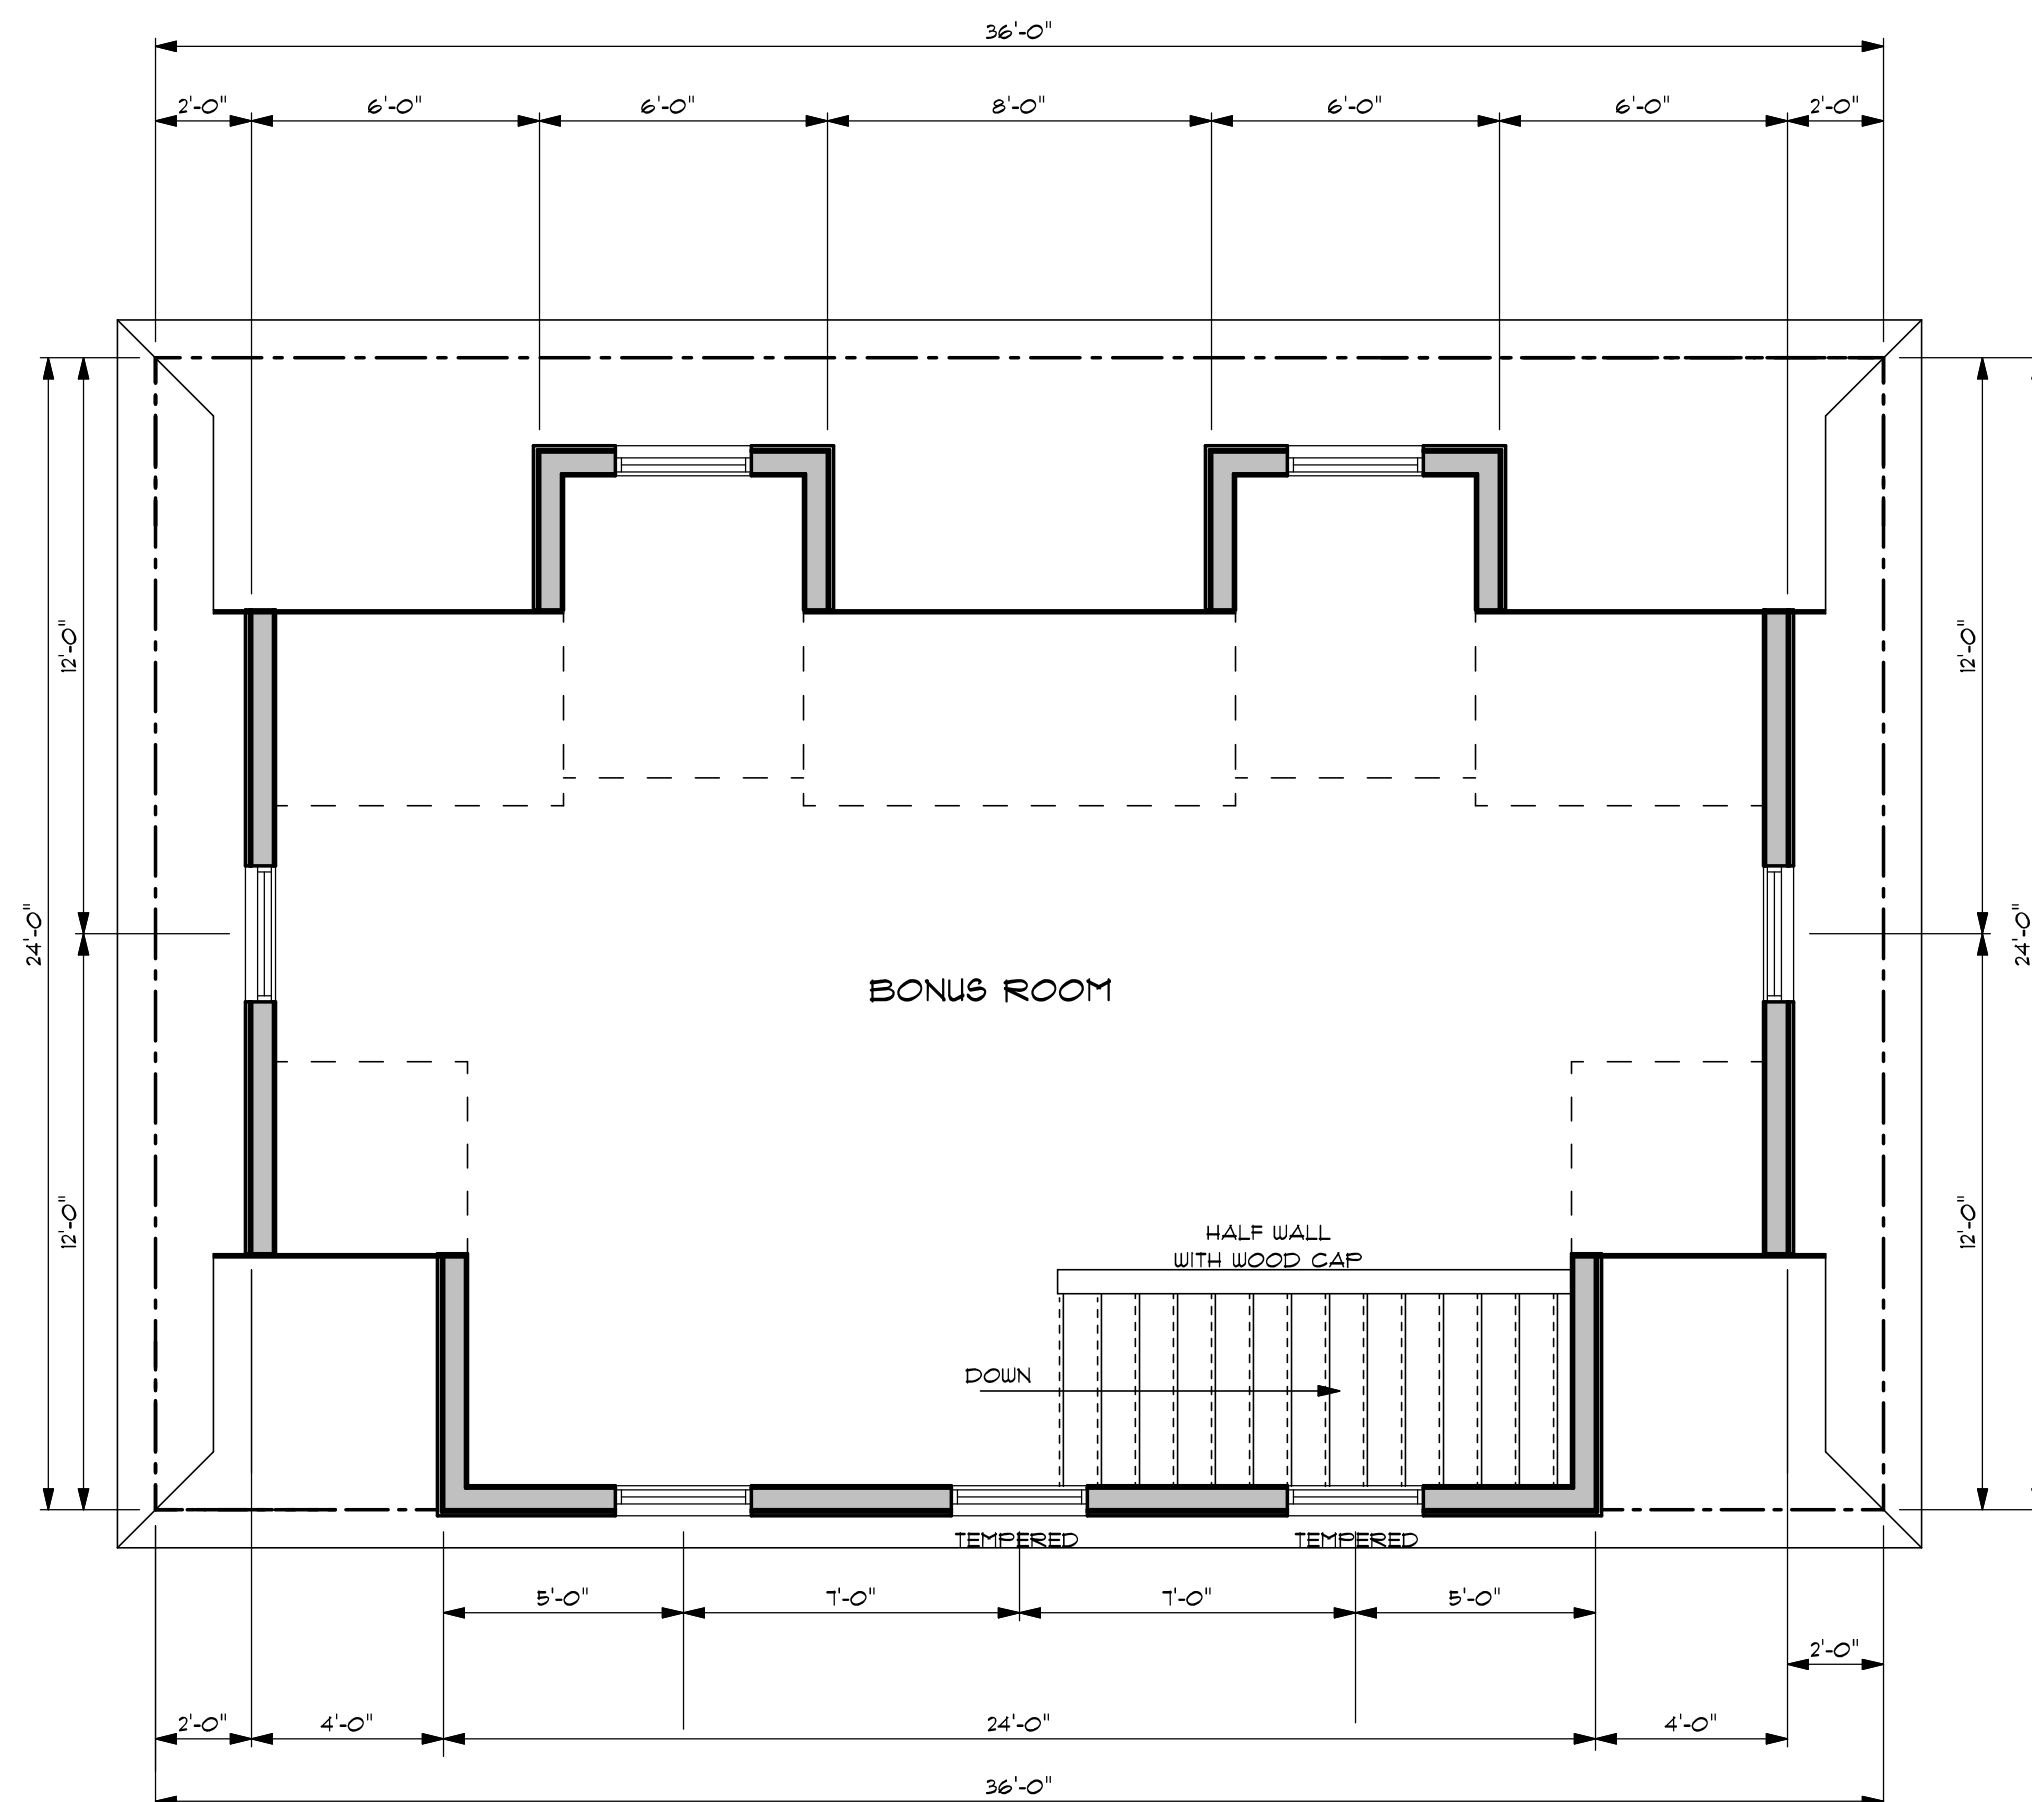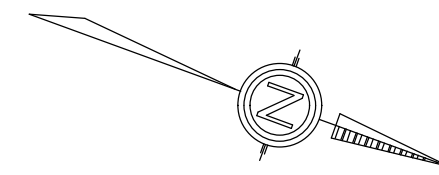

ROOF PLAN 1/8" = 1'-0"

(M.E.) = MATCH EXISTING

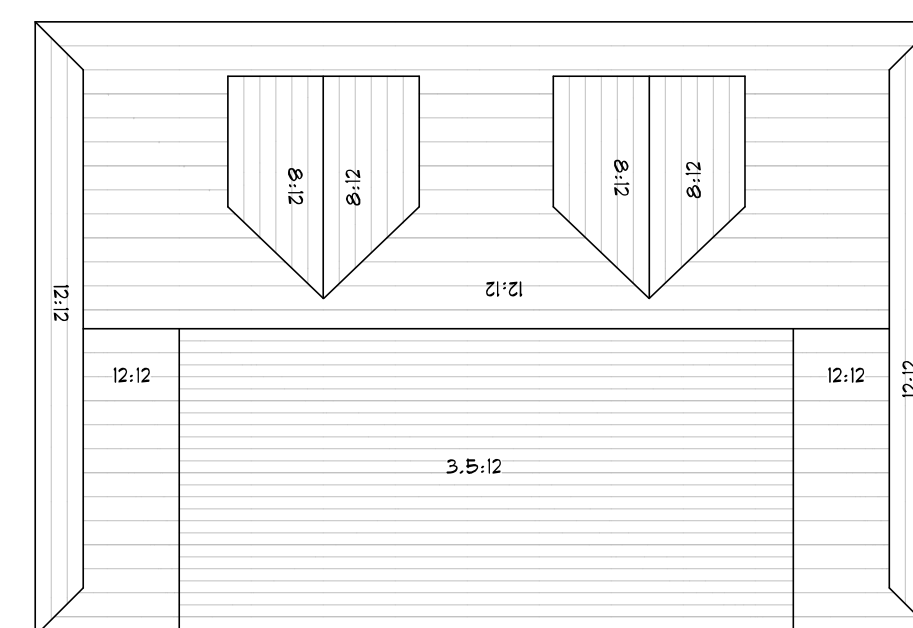

THESE PLANS ARE FOR THE CONSTRUCTION OF ONE BUILDING ONLY AND ARE NOT TO BE COPIED IN ANY FORM WITHOUT THE EXPRESS WRITTEN PERMISSION OF CORNERSTONE DESIGN/BUILD SERVICES, INC. ALTHOUGH A LOT OF CARE HAS GONE INTO THE PREPARATION OF THE DRAWINGS TO ENSURE THAT THEY ARE ERROR FREE IT IS THE RESPONSIBILITY OF THE CONTRACTOR TO CHECK THE DRAWINGS FOR ERRORS OR OMISSIONS AND TO ADAPT THEM TO ANY SITE CONDITIONS. WRITTEN DIMENSIONS ALWAYS HAVE PRECEDENCE OVER SCALED DIMENSIONS.

THE GENERAL CONTRACTOR SHALL NOT SCALE DRAWINGS FOR MEASUREMENTS, BUT SHALL VERIFY AT THE SITE ALL LEVELS AND MEASUREMENTS NECESSARY FOR COMPLETE FABRICATION, ASSEMBLY AND INSTALLATION OF HIS OR HER WORK. FINISH DETAILS OF THE WORK NOT SPECIFICALLY SHOWN ON THE DRAWINGS SHALL BE ASCERTAINED BY THE CONTRACTOR AT THE SITE OF THE WORK, AND SHALL BE ACCOMPLISHED BY HIM WITH THE INTENT OF THIS PROJECT.

REVISIONS			
NO.	DATE	BY	CHANGE

AN ADDITION /RENOVATION AND NEW DETACHED GARAGE FOR:
CABRAL RESIDENCE
 PROJECT LOCATION:
 14 UNION STREET
 BRISTOL, RHODE ISLAND

PROJECT:



538 WILBUR AVENUE
 SUANSEA, MASSACHUSETTS 02711
 TEL - (508)-678-2800
 FAX - (508)-678-2800

CORNERSTONE
 DESIGN/BUILD SERVICES, INC.

SHEET TITLE:
SECOND FLOOR PLAN

DRAWN BY: M.POTOCKI
 REVIEWED BY: _____

STONE PROJECT #: 21503
 DATE: 08 MAY 25
 SCALE: AS NOTED

DRAWING NO. **A-4**