


B U R T O N S T R E E T

3 PROPOSED SITE PLAN
SCALE: 1/8" = 1'-0"

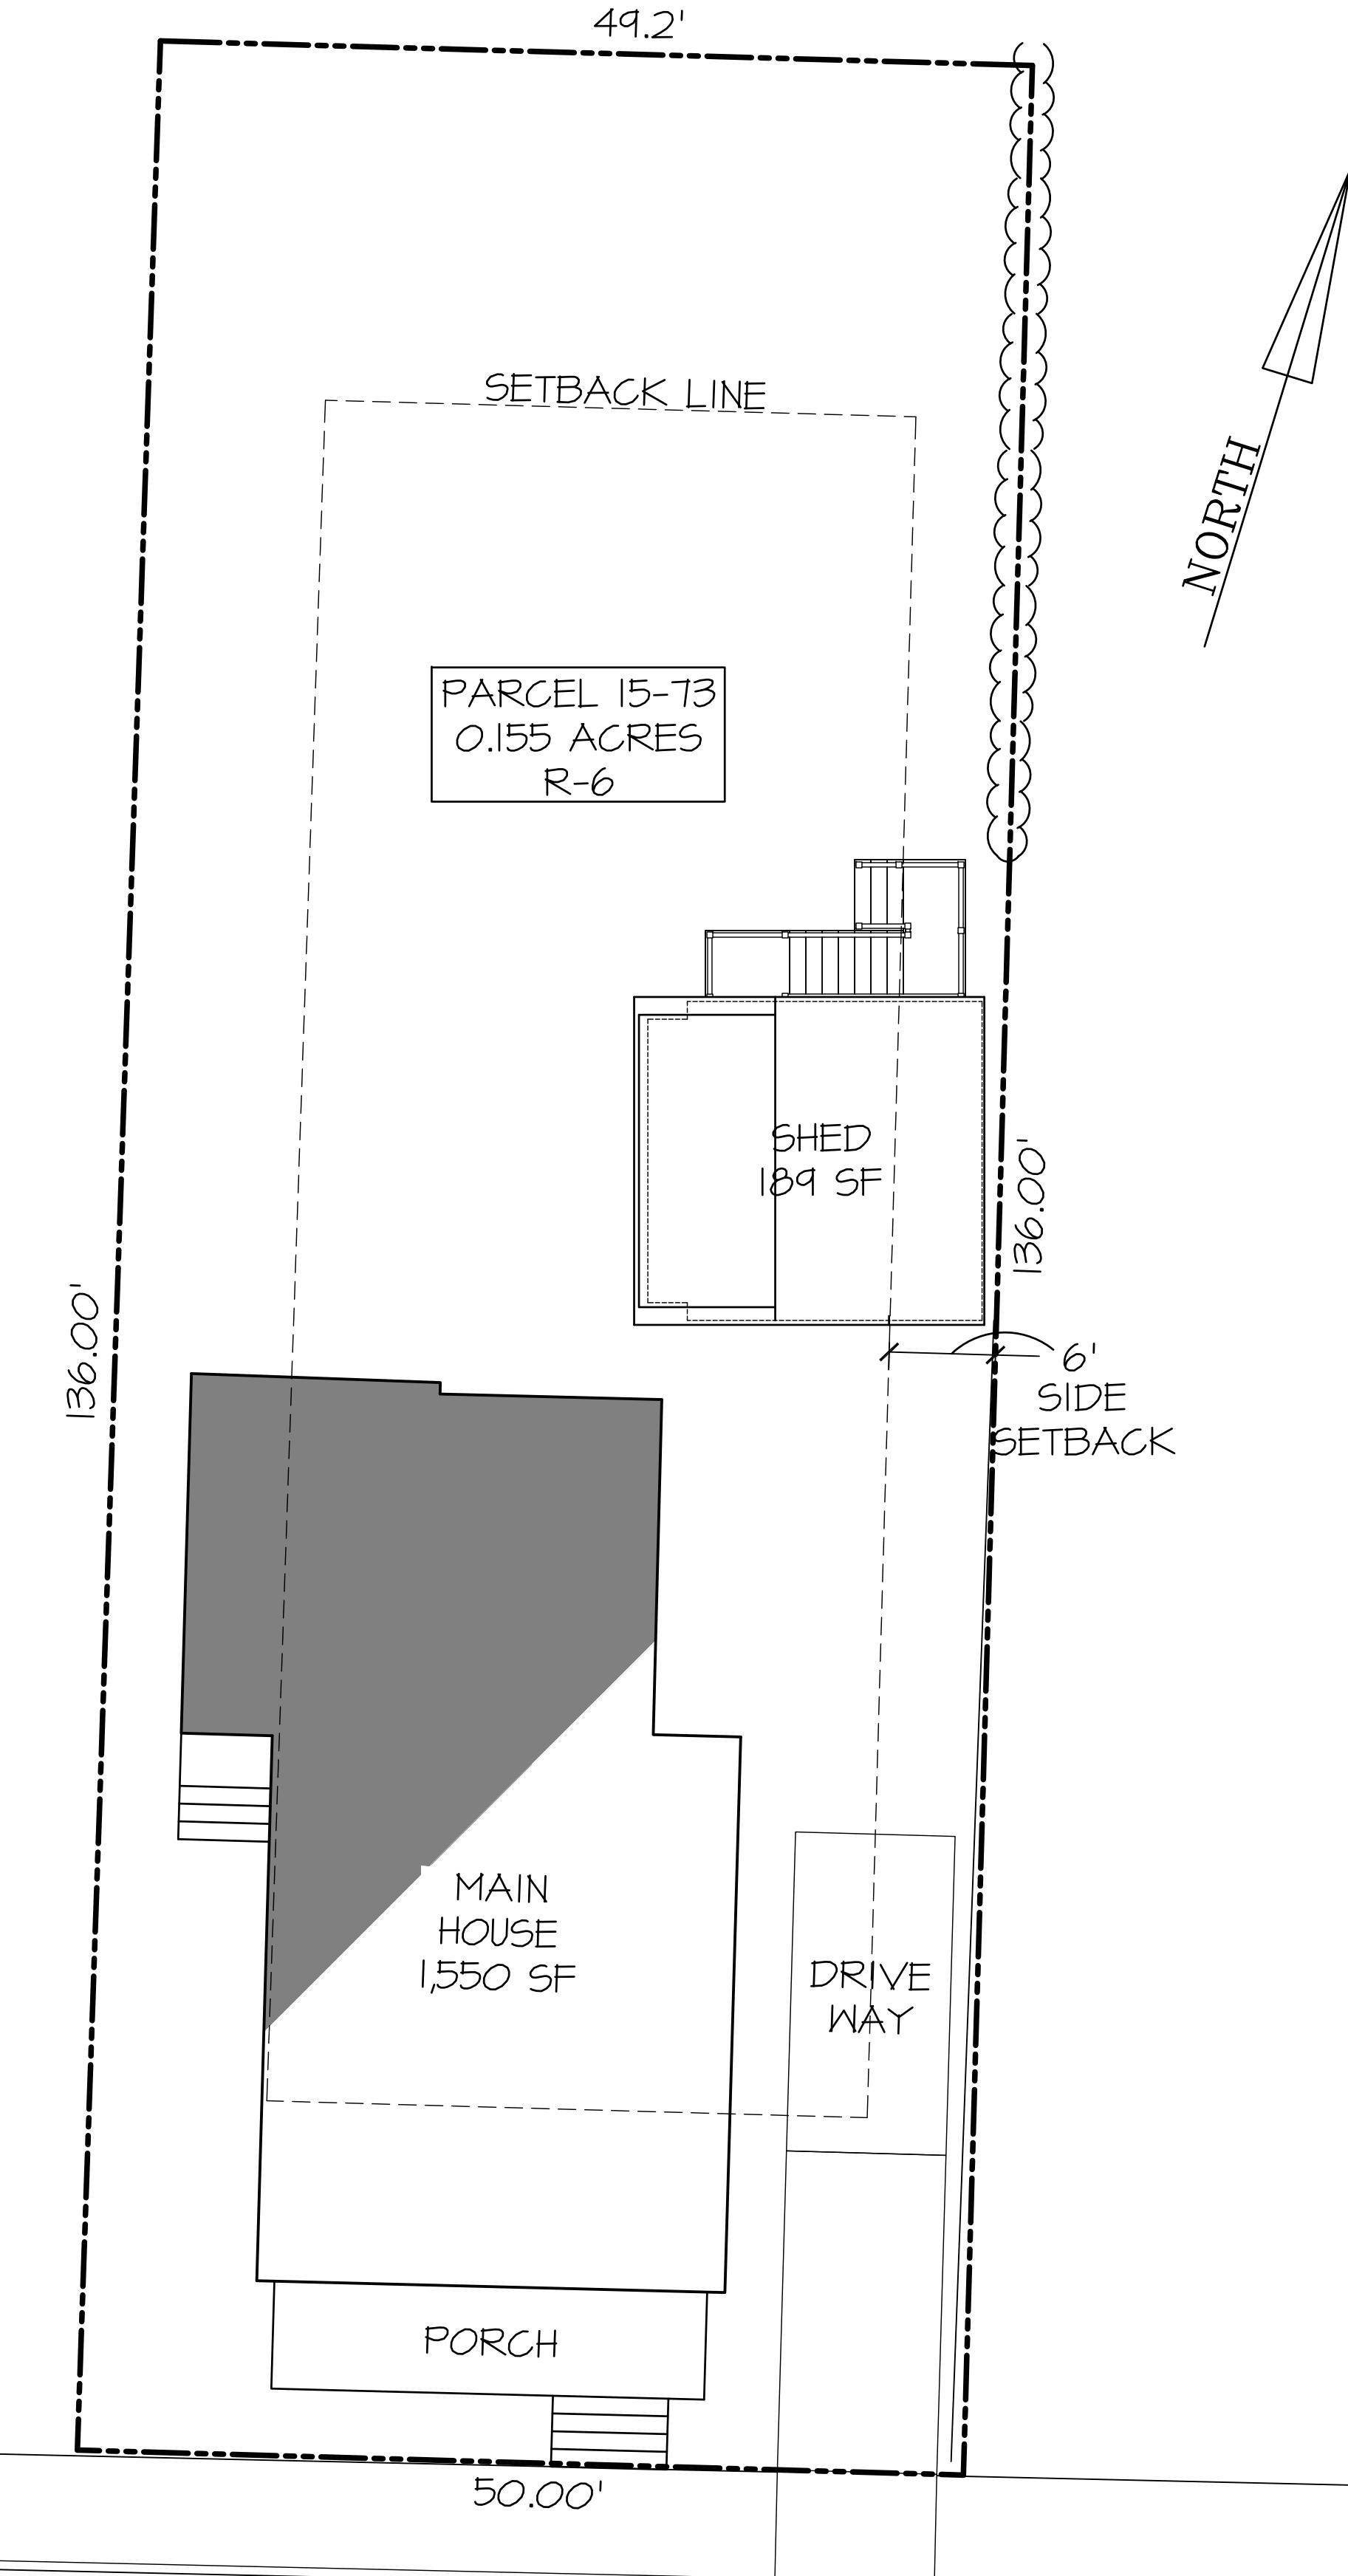


KEATING / OLIVER SHED RENOVATION 35 BURTON STREET BRISTOL, RI 02809

PROGRESS PRINT
NOT FOR CONSTRUCTION
Issued on 11/21/2025

Drawing Title
PROPOSED SITE PLAN, EXISTING FLOOR PLANS
AND EXISTING EXTERIOR ELEVATIONS

Date
November 21, 2025
Scale
AS NOTED

Drawing Number
X1.0

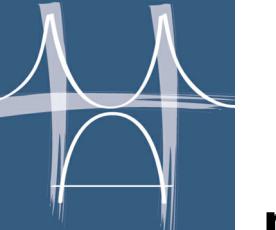MH Architect, LLC

 203 Hooper Street
 Tiverton, RI 02878
 401.559.1957
mharchitect.com

Revisions
 No. Date Description Initials