



BUCHANAN COFFEE SHOP

108 W FRONT STREET, BUCHANAN, MI

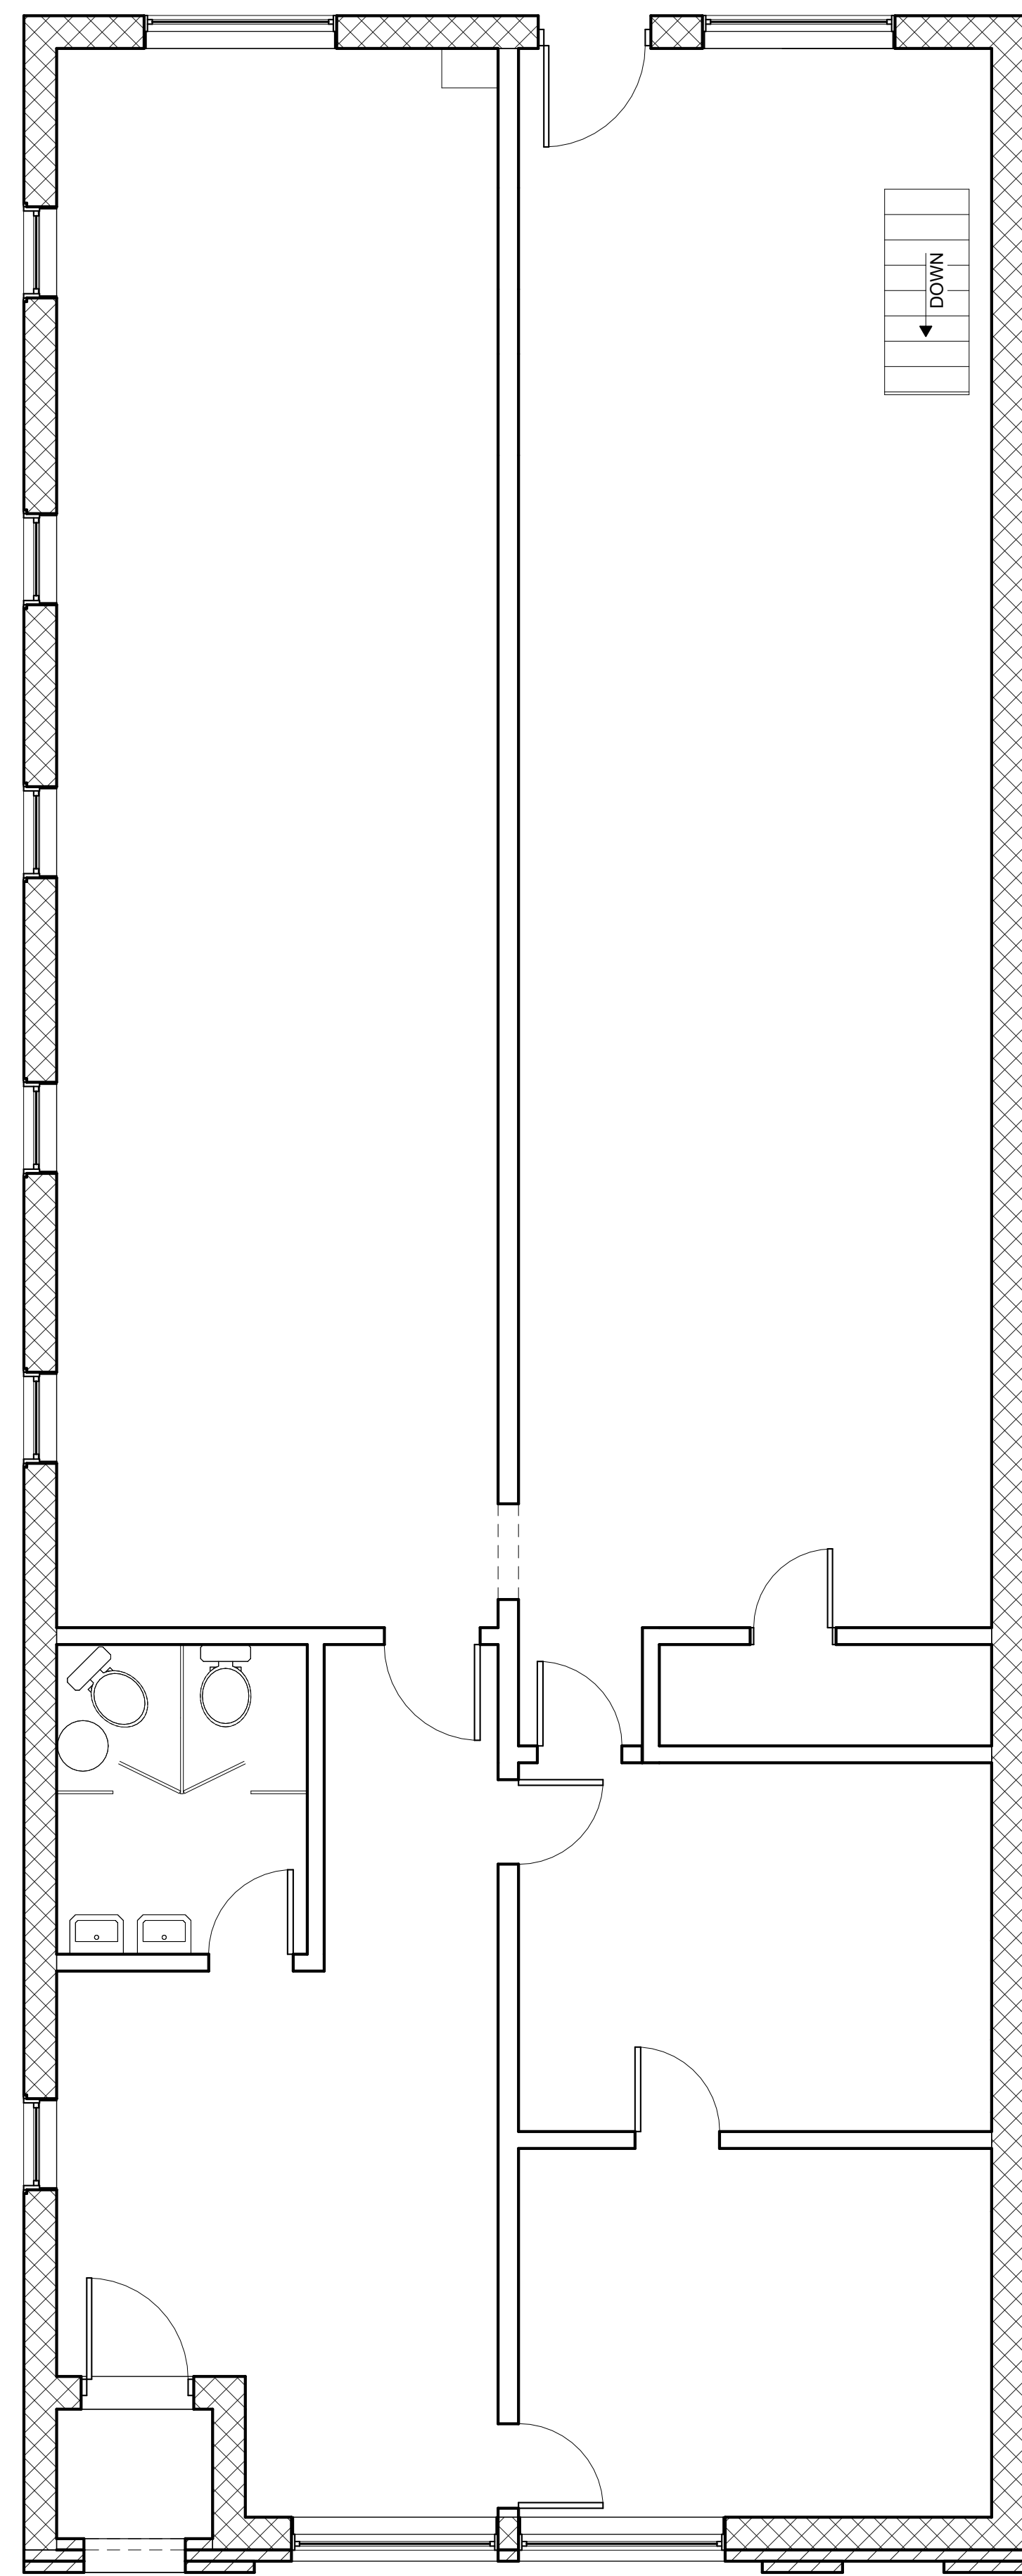

① EXISITING FLOOR PLAN
1/4" = 1'-0"

EXISTING MECHANICAL SYSTEM TO BE DIMOLISHED AND A NEW RTU WILL BE PLACED ON THE ROOF THE RTU WILL BE CONNECTED TO SOME OF THE EXISTING DUCT RUNS AND SOME ADDITIONAL NEW DUCT RUNS.

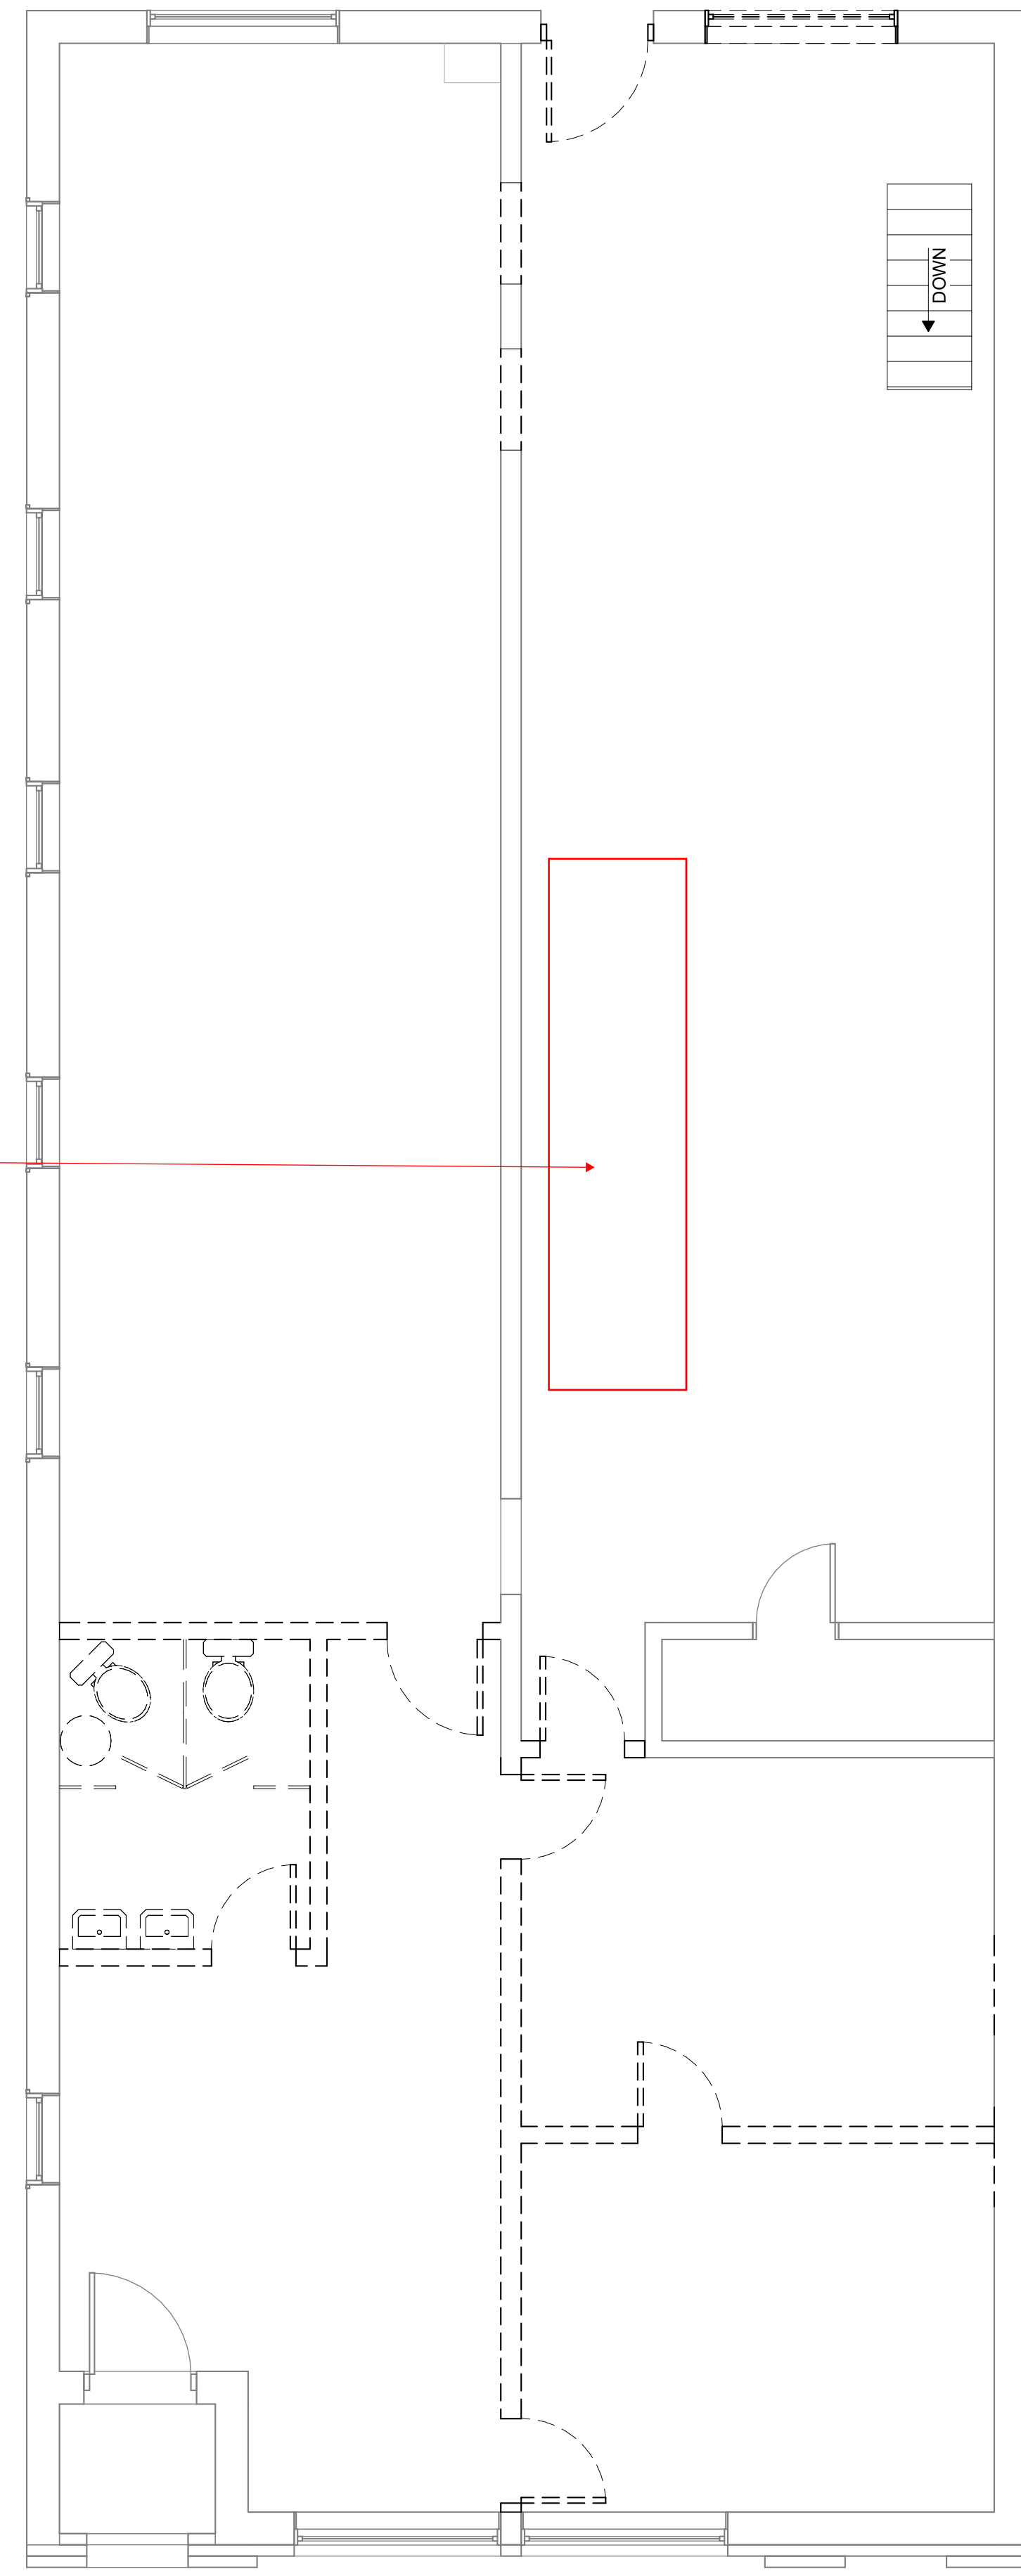

② DEMO PLAN
1/4" = 1'-0"




GENERAL CONTRACTOR - DESIGN BUILD
SELF PERFORMED SERVICES
209 NORTH MAIN STREET
SUITE 200
SOUTH BEND, INDIANA 46601
www.hgrgroupinc.com


CLIENT
PRELIMINARY- NOT FOR CONSTRUCTION

DWG. NO.	A-101			EXISITING CONDITIONS
DATE: 08/17/23	JOB NO. Project	Number	SCALE: 1/4" = 1'-0"	DWN BY: Author
This drawing and all information contained herein is the property of HGR GROUP, INC. and is not to be reproduced without the expressed written permission of HGR GROUP, INC. HGR GROUP, INC assumes no responsibility for unauthorized use of this drawing.				

BUCHANAN COFFEE SHOP
108 W FRONT STREET, BUCHANAN, MI

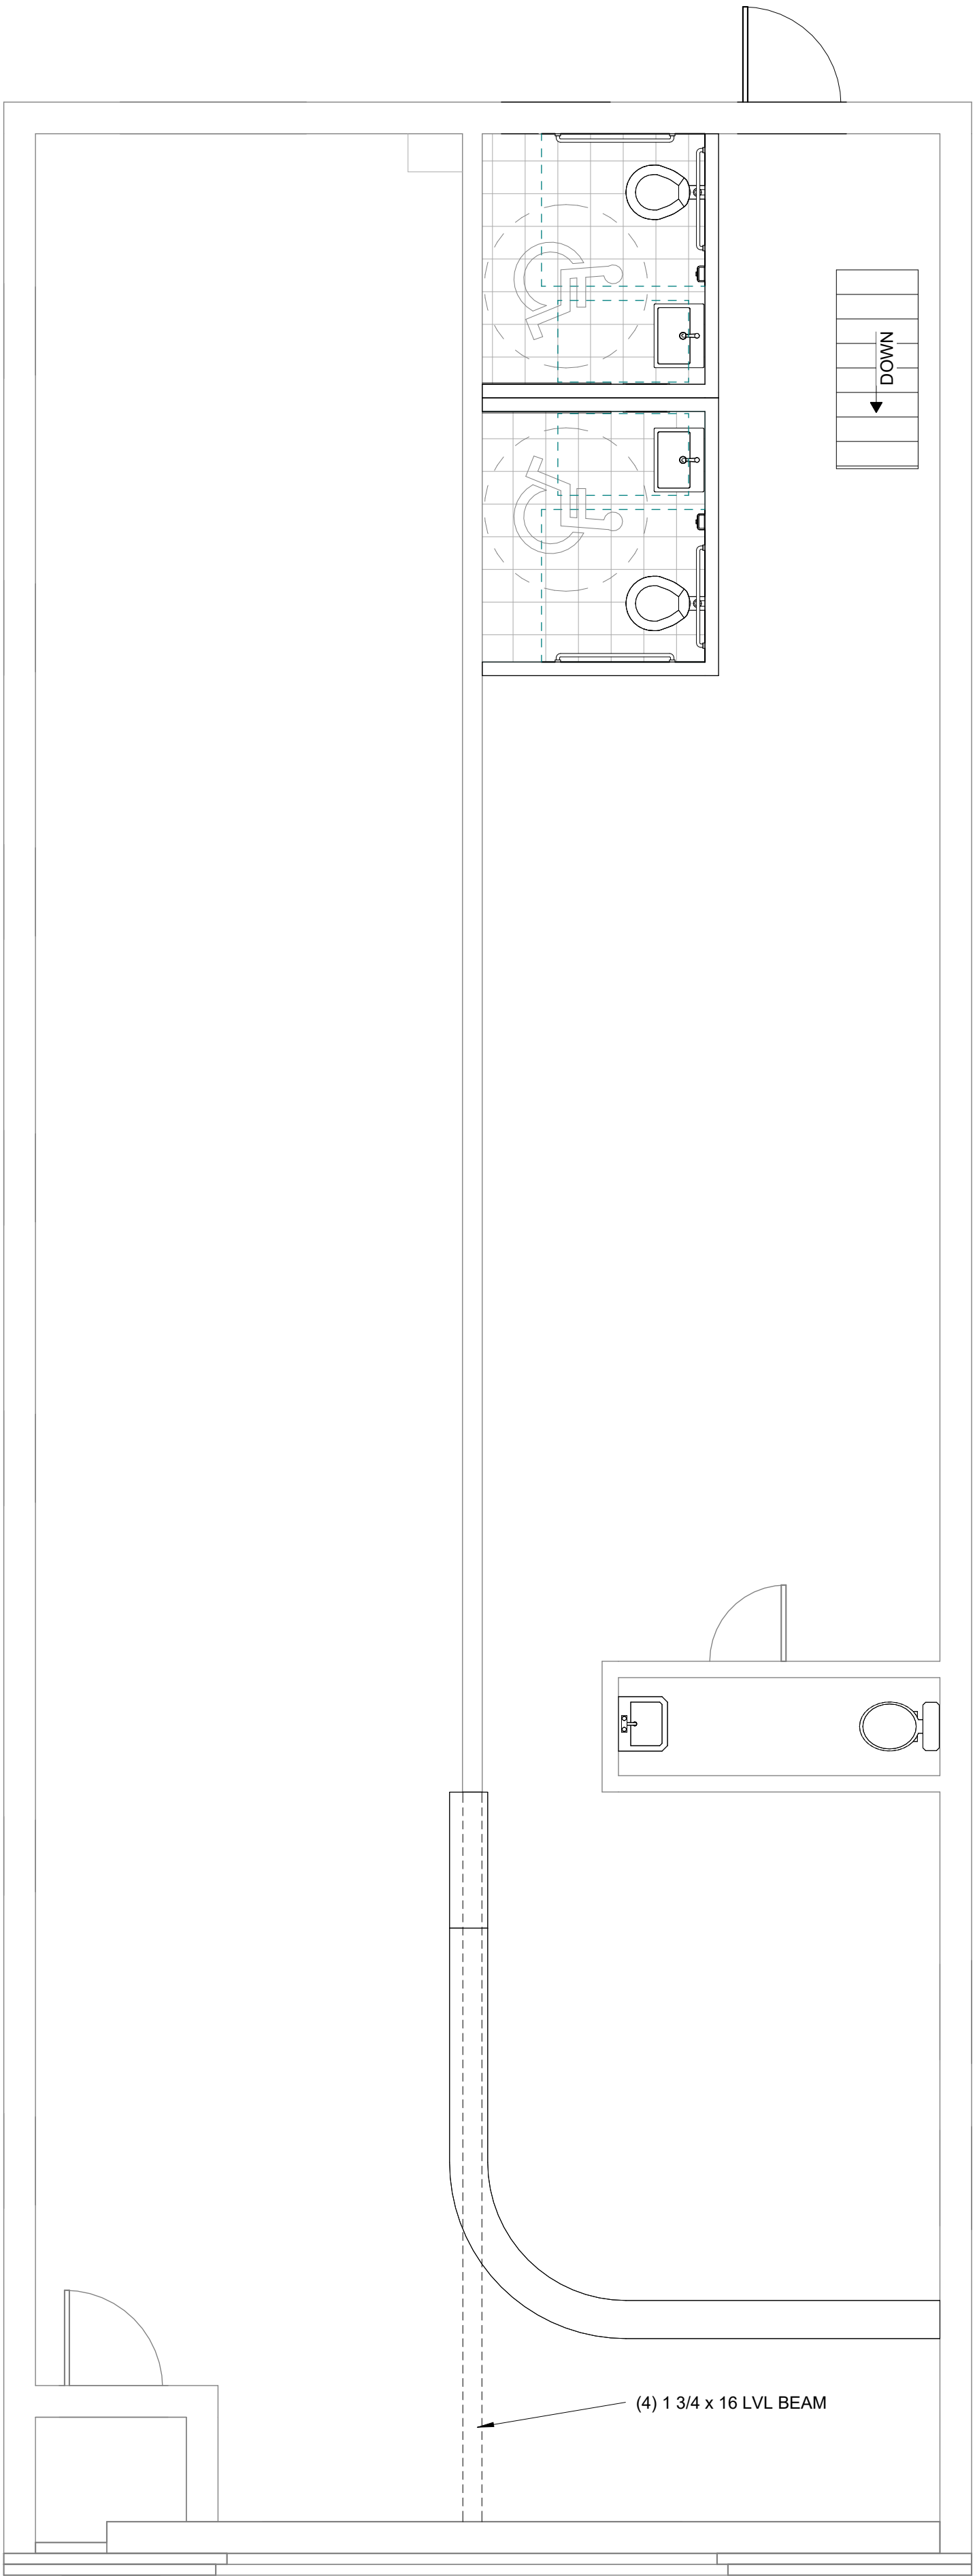

1 PROPOSED FLOOR PLAN
1/4" = 1'-0"

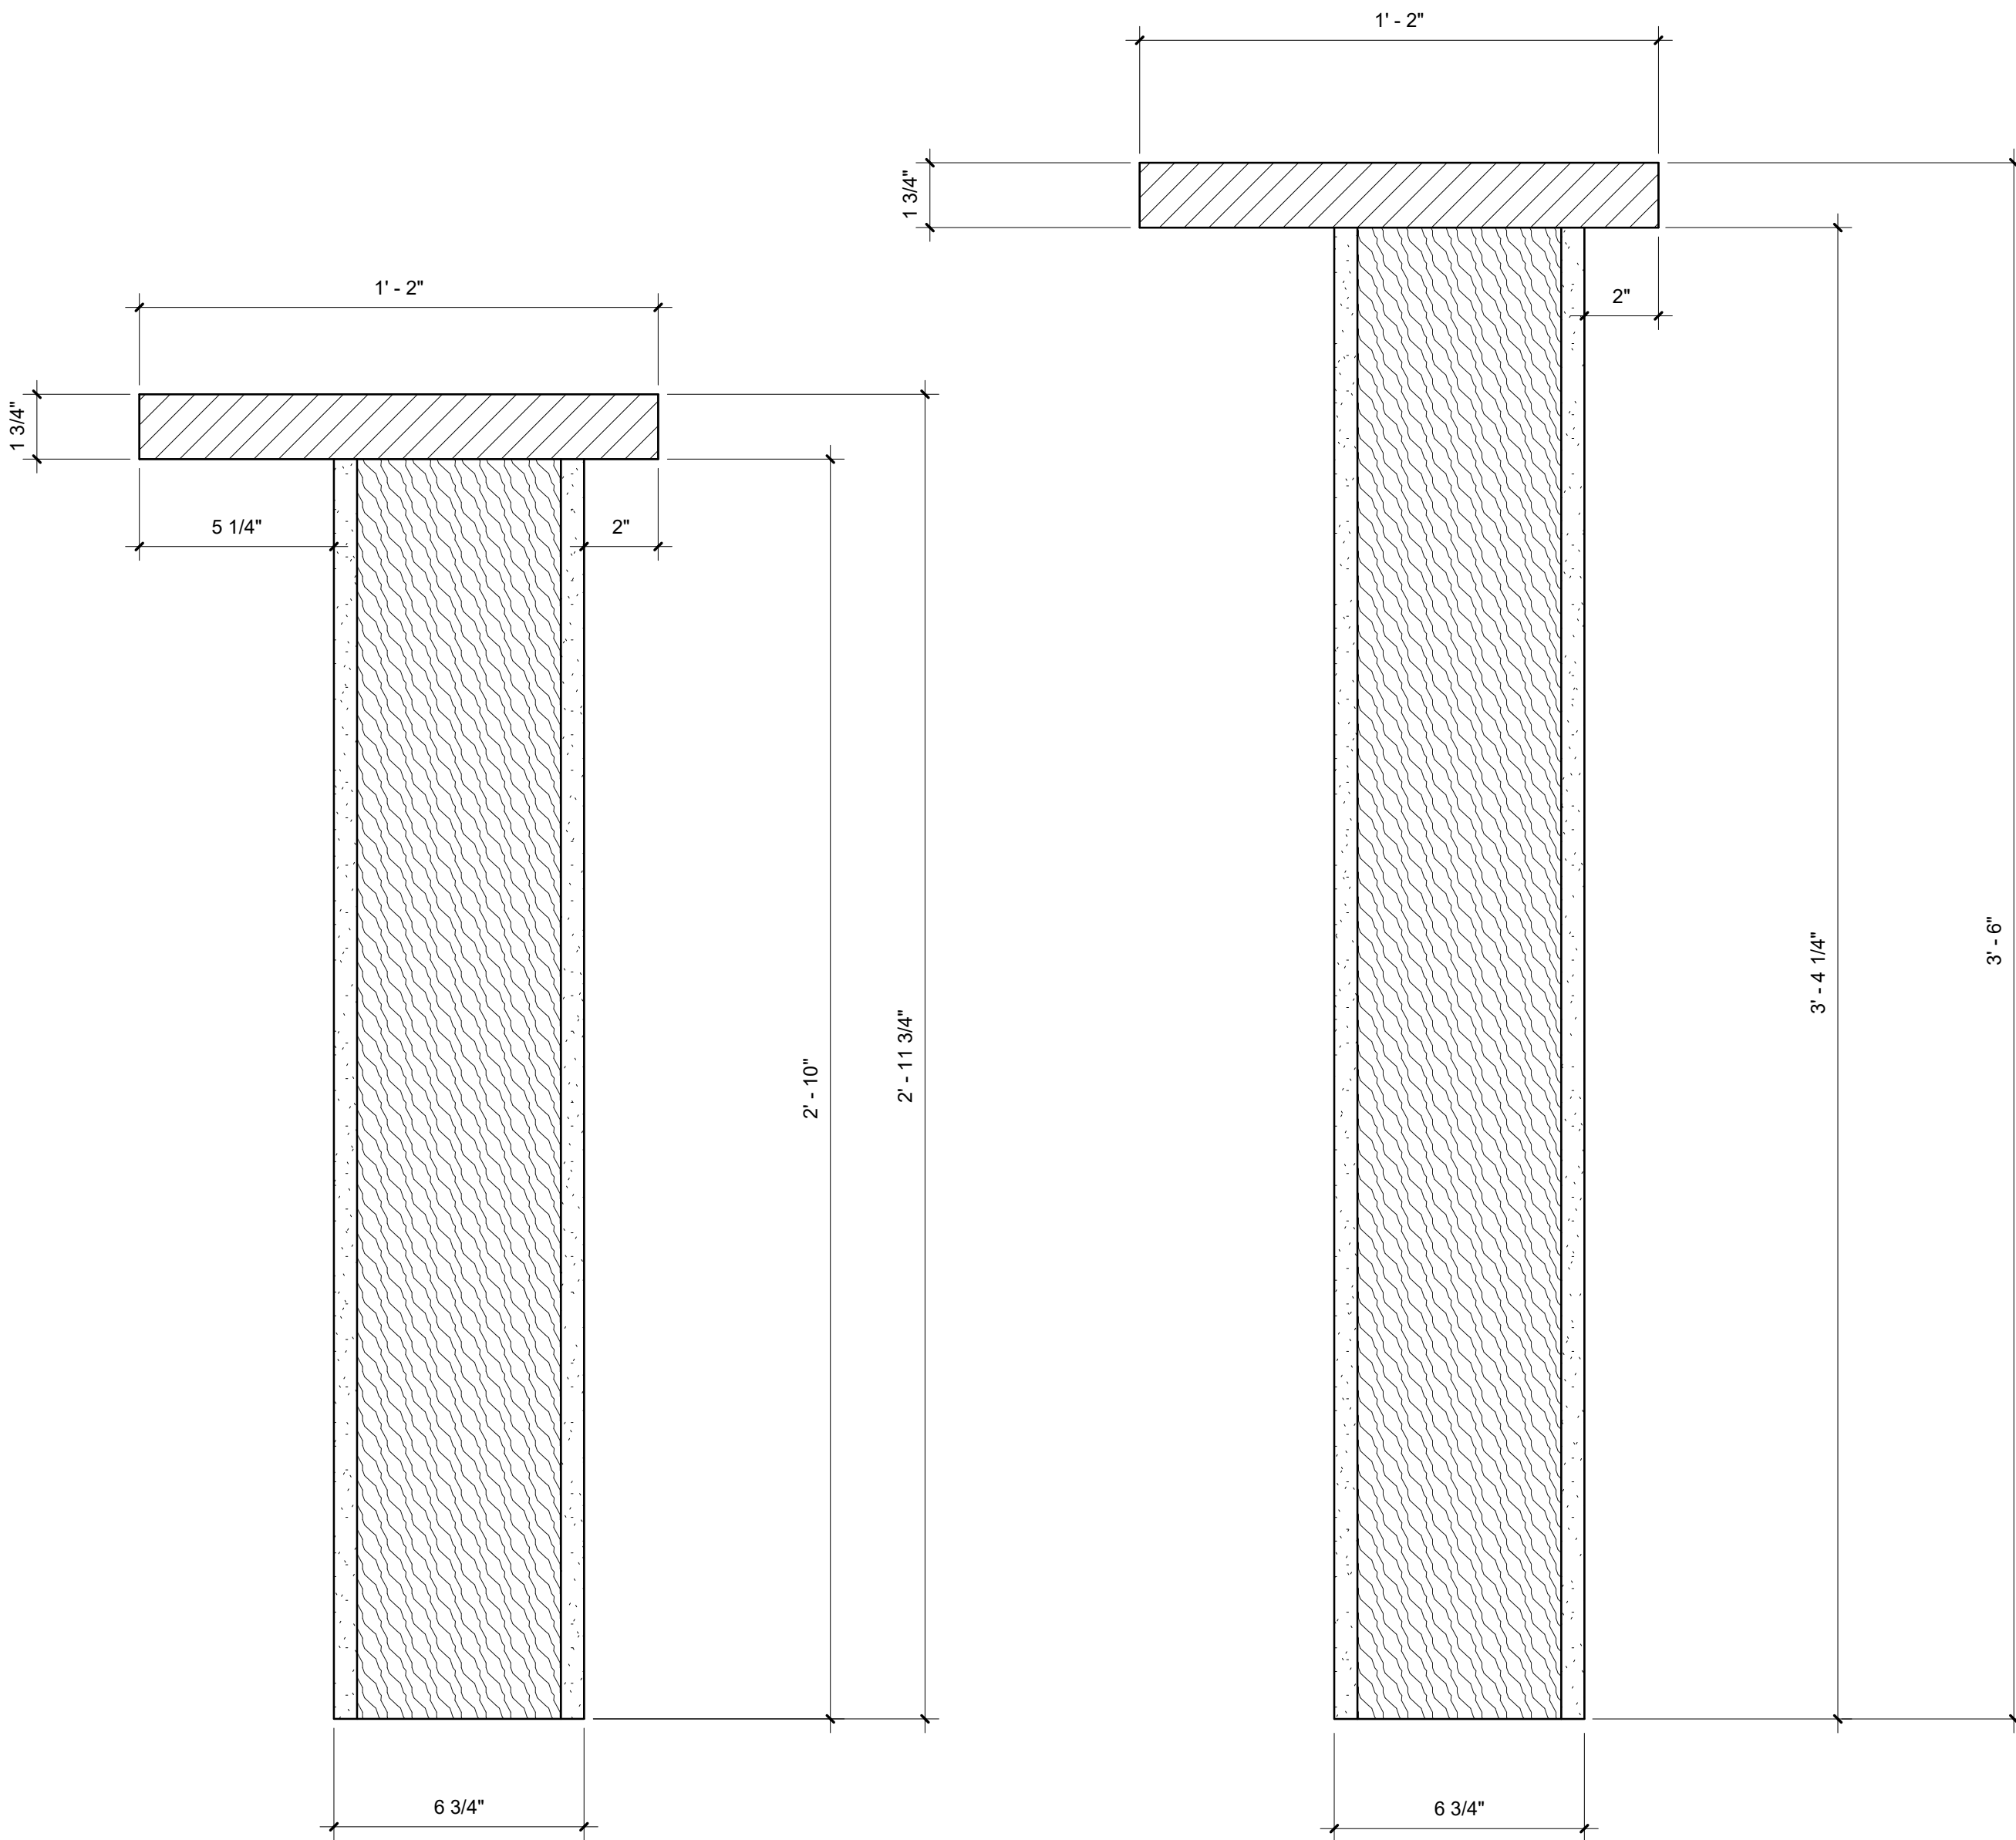

2 TALL COUNTER AND SERVING
COUNTER CROSS SECTIONS
3" = 1'-0"



GENERAL CONTRACTOR - DESIGN BUILD
SELF PERFORMED SERVICES
209 NORTH MAIN STREET
SUITE 200
SOUTH BEND, INDIANA 46601
www.hgrgroupinc.com

CLIENT

PRELIMINARY- NOT FOR CONSTRUCTION

DWG. NO.

A-102

PROPOSED FLOOR PLAN
AND DETAILS

DATE: 08/17/23

JOB NO. Project

SCALE: As

DWN BY: Author

This drawing and all information contained herein is the property of HGR GROUP, INC. and is not to be reproduced without the expressed written permission of HGR GROUP, INC. HGR GROUP, INC. assumes no responsibility for unauthorized use of this drawing.