

DEMO NOTES


1. VERIFY LOCATION OF ALL EXISTING STRUCTURAL ELEMENTS, EXISTING WALL SYSTEMS, AND DIMENSIONS. CONTACT ARCHITECT WITH ANY DISCREPANCIES.
2. WHERE PORTIONS OF WALL TO BE REMOVED, BRACE STRUCTURE AS NEEDED.
3. CONTRACTOR TO VERIFY LOCATIONS WHERE EXISTING EXTERIOR FINISH REMOVAL IS NECESSARY IN ACCORDANCE WITH NEW WORK
4. DEMO EXISTING TELLER DESKS

DEMOLITION KEYNOTES

1. REMOVE EXISTING DOOR, DOOR FRAME AND FRAME ANCHORS.
2. REMOVE EXISTING PARTITION FROM FLOOR TO CEILING.
3. REMOVE EXISTING TOILET FIXTURES AND PARTITIONS. REFER TO PLUMBING SHEETS FOR DETAILS.
4. REMOVE ALL EXISTING CEILING TILES, GRID AND LIGHT FIXTURES
5. REMOVE EXISTING WINDOW AND FILL IN WITH DRYWALL
6. CUT INTO EXISTING WALL MATERIAL TO CREATE A NEW OPENING. PROVIDE LINTEL. SEE DOOR SCHEDULE FOR NEW FRAME AND DOOR
7. REMOVE EXISTING FLOOR FINISHES TO WOOD PLANK FLOORING OR CONCRETE SLAB
8. REMOVE LAMINATE AND PREP FOR PAINT. PREP WALLCOVERING FOR PAINT.
9. REMOVE EXISTING KITCHEN MILLWORK AND FIXTURES AND EQUIPMENT.

LEGEND

- DEMO WALL
- EXISTING WALL
- == NEW WALL

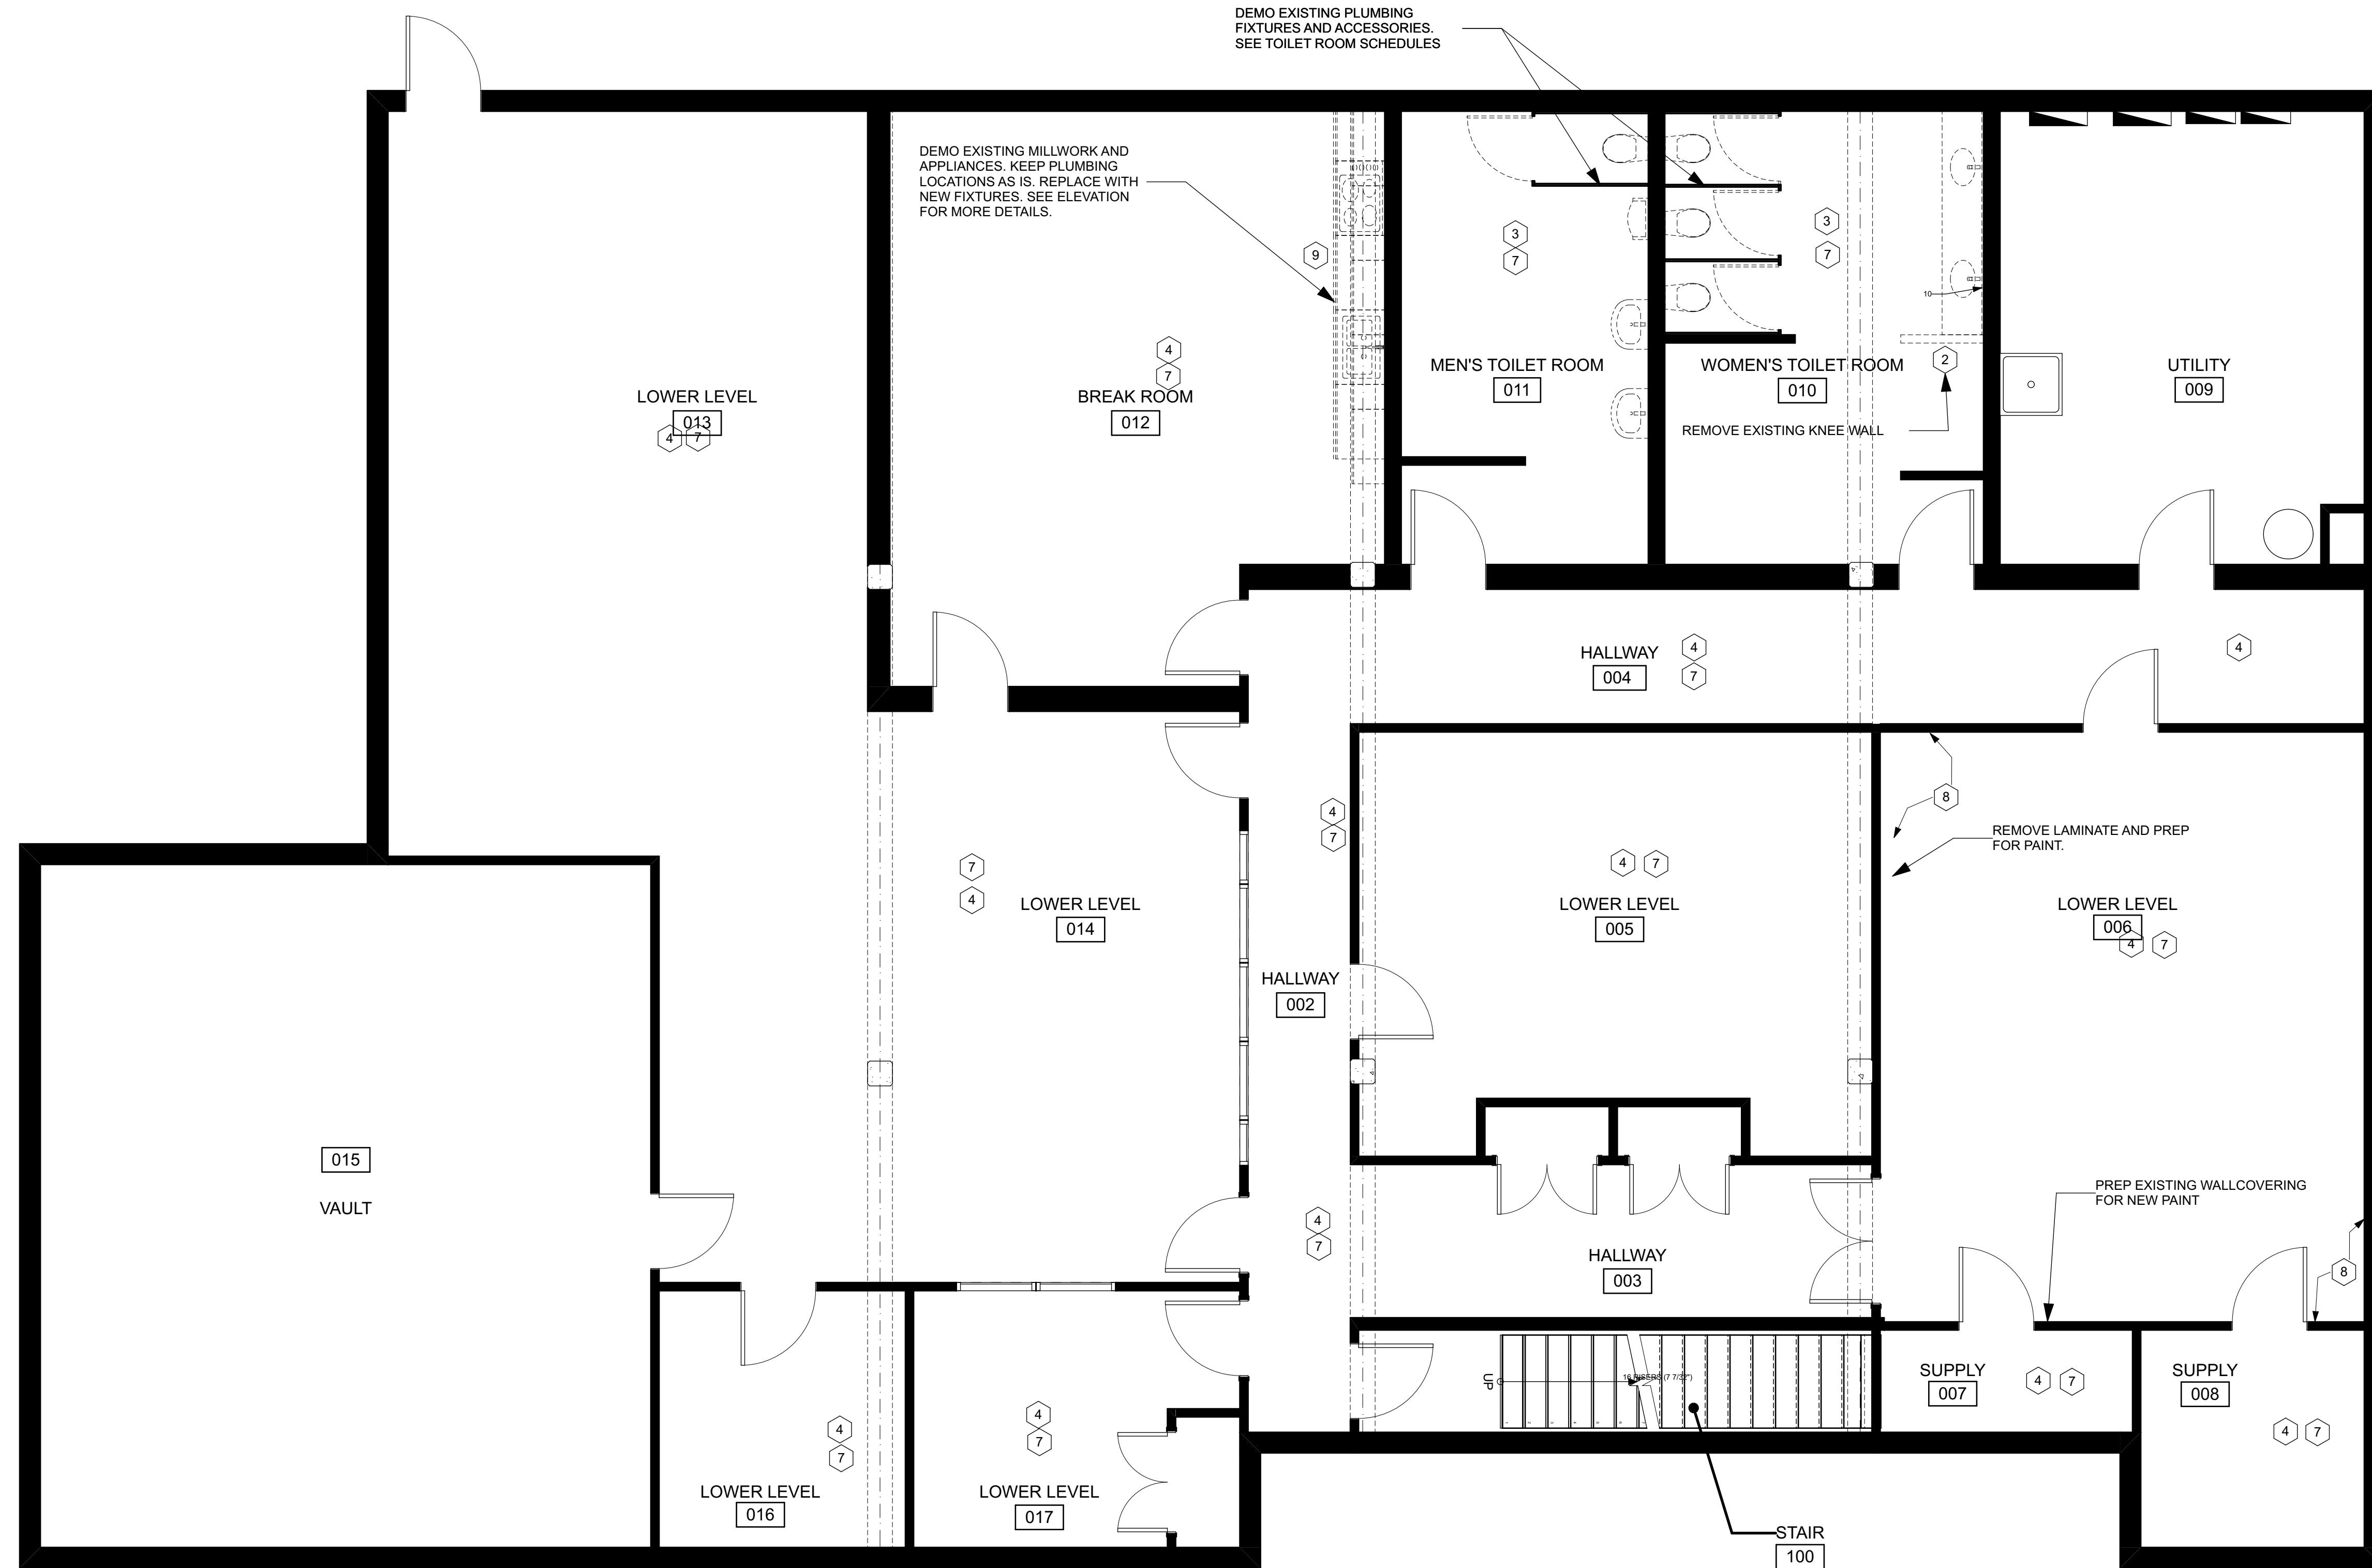


NOT FOR CONSTRUCTION

ISSUE DATES
© 2022, intersect studio, llc
Project Number: 22-010

LOWER LEVEL
DEMOLITION
PLAN

A2.0

1 DEMO LOWER LEVEL PLAN
A2.0 SCALE: 1/4" = 1'-0"

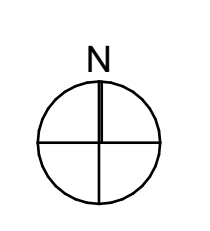

DEMO NOTES


1. VERIFY LOCATION OF ALL EXISTING STRUCTURAL ELEMENTS, EXISTING WALL SYSTEMS, AND DIMENSIONS. CONTACT ARCHITECT WITH ANY DISCREPANCIES.
2. WHERE PORTIONS OF WALL TO BE REMOVED, BRACE STRUCTURE AS NEEDED.
3. CONTRACTOR TO VERIFY LOCATIONS WHERE EXISTING EXTERIOR FINISH REMOVAL IS NECESSARY IN ACCORDANCE WITH NEW WORK
4. DEMO EXISTING TELLER DESKS

DEMOLITION KEYNOTES


1. REMOVE EXISTING DOOR, DOOR FRAME AND FRAME ANCHORS.
2. REMOVE EXISTING PARTITION FROM FLOOR TO CEILING.
3. REMOVE EXISTING TOILET FIXTURES AND PARTITIONS. REFER TO PLUMBING SHEETS FOR DETAILS.
4. REMOVE ALL EXISTING CEILING TILES, GRID AND LIGHT FIXTURES
5. REMOVE EXISTING WINDOW AND FILL IN WITH DRYWALL
6. CUT INTO EXISTING WALL MATERIAL TO CREATE A NEW OPENING. PROVIDE LINTEL. SEE DOOR SCHEDULE FOR NEW FRAME AND DOOR
7. REMOVE EXISTING FLOOR FINISHES TO WOOD PLANK FLOORING OR CONCRETE SLAB
8. REMOVE LAMINATE AND PREP FOR PAINT. PREP WALLCOVERING FOR PAINT.
9. REMOVE EXISTING KITCHEN MILLWORK AND FIXTURES AND EQUIPMENT.

LEGEND

- DEMO WALL
- EXISTING WALL
- == NEW WALL

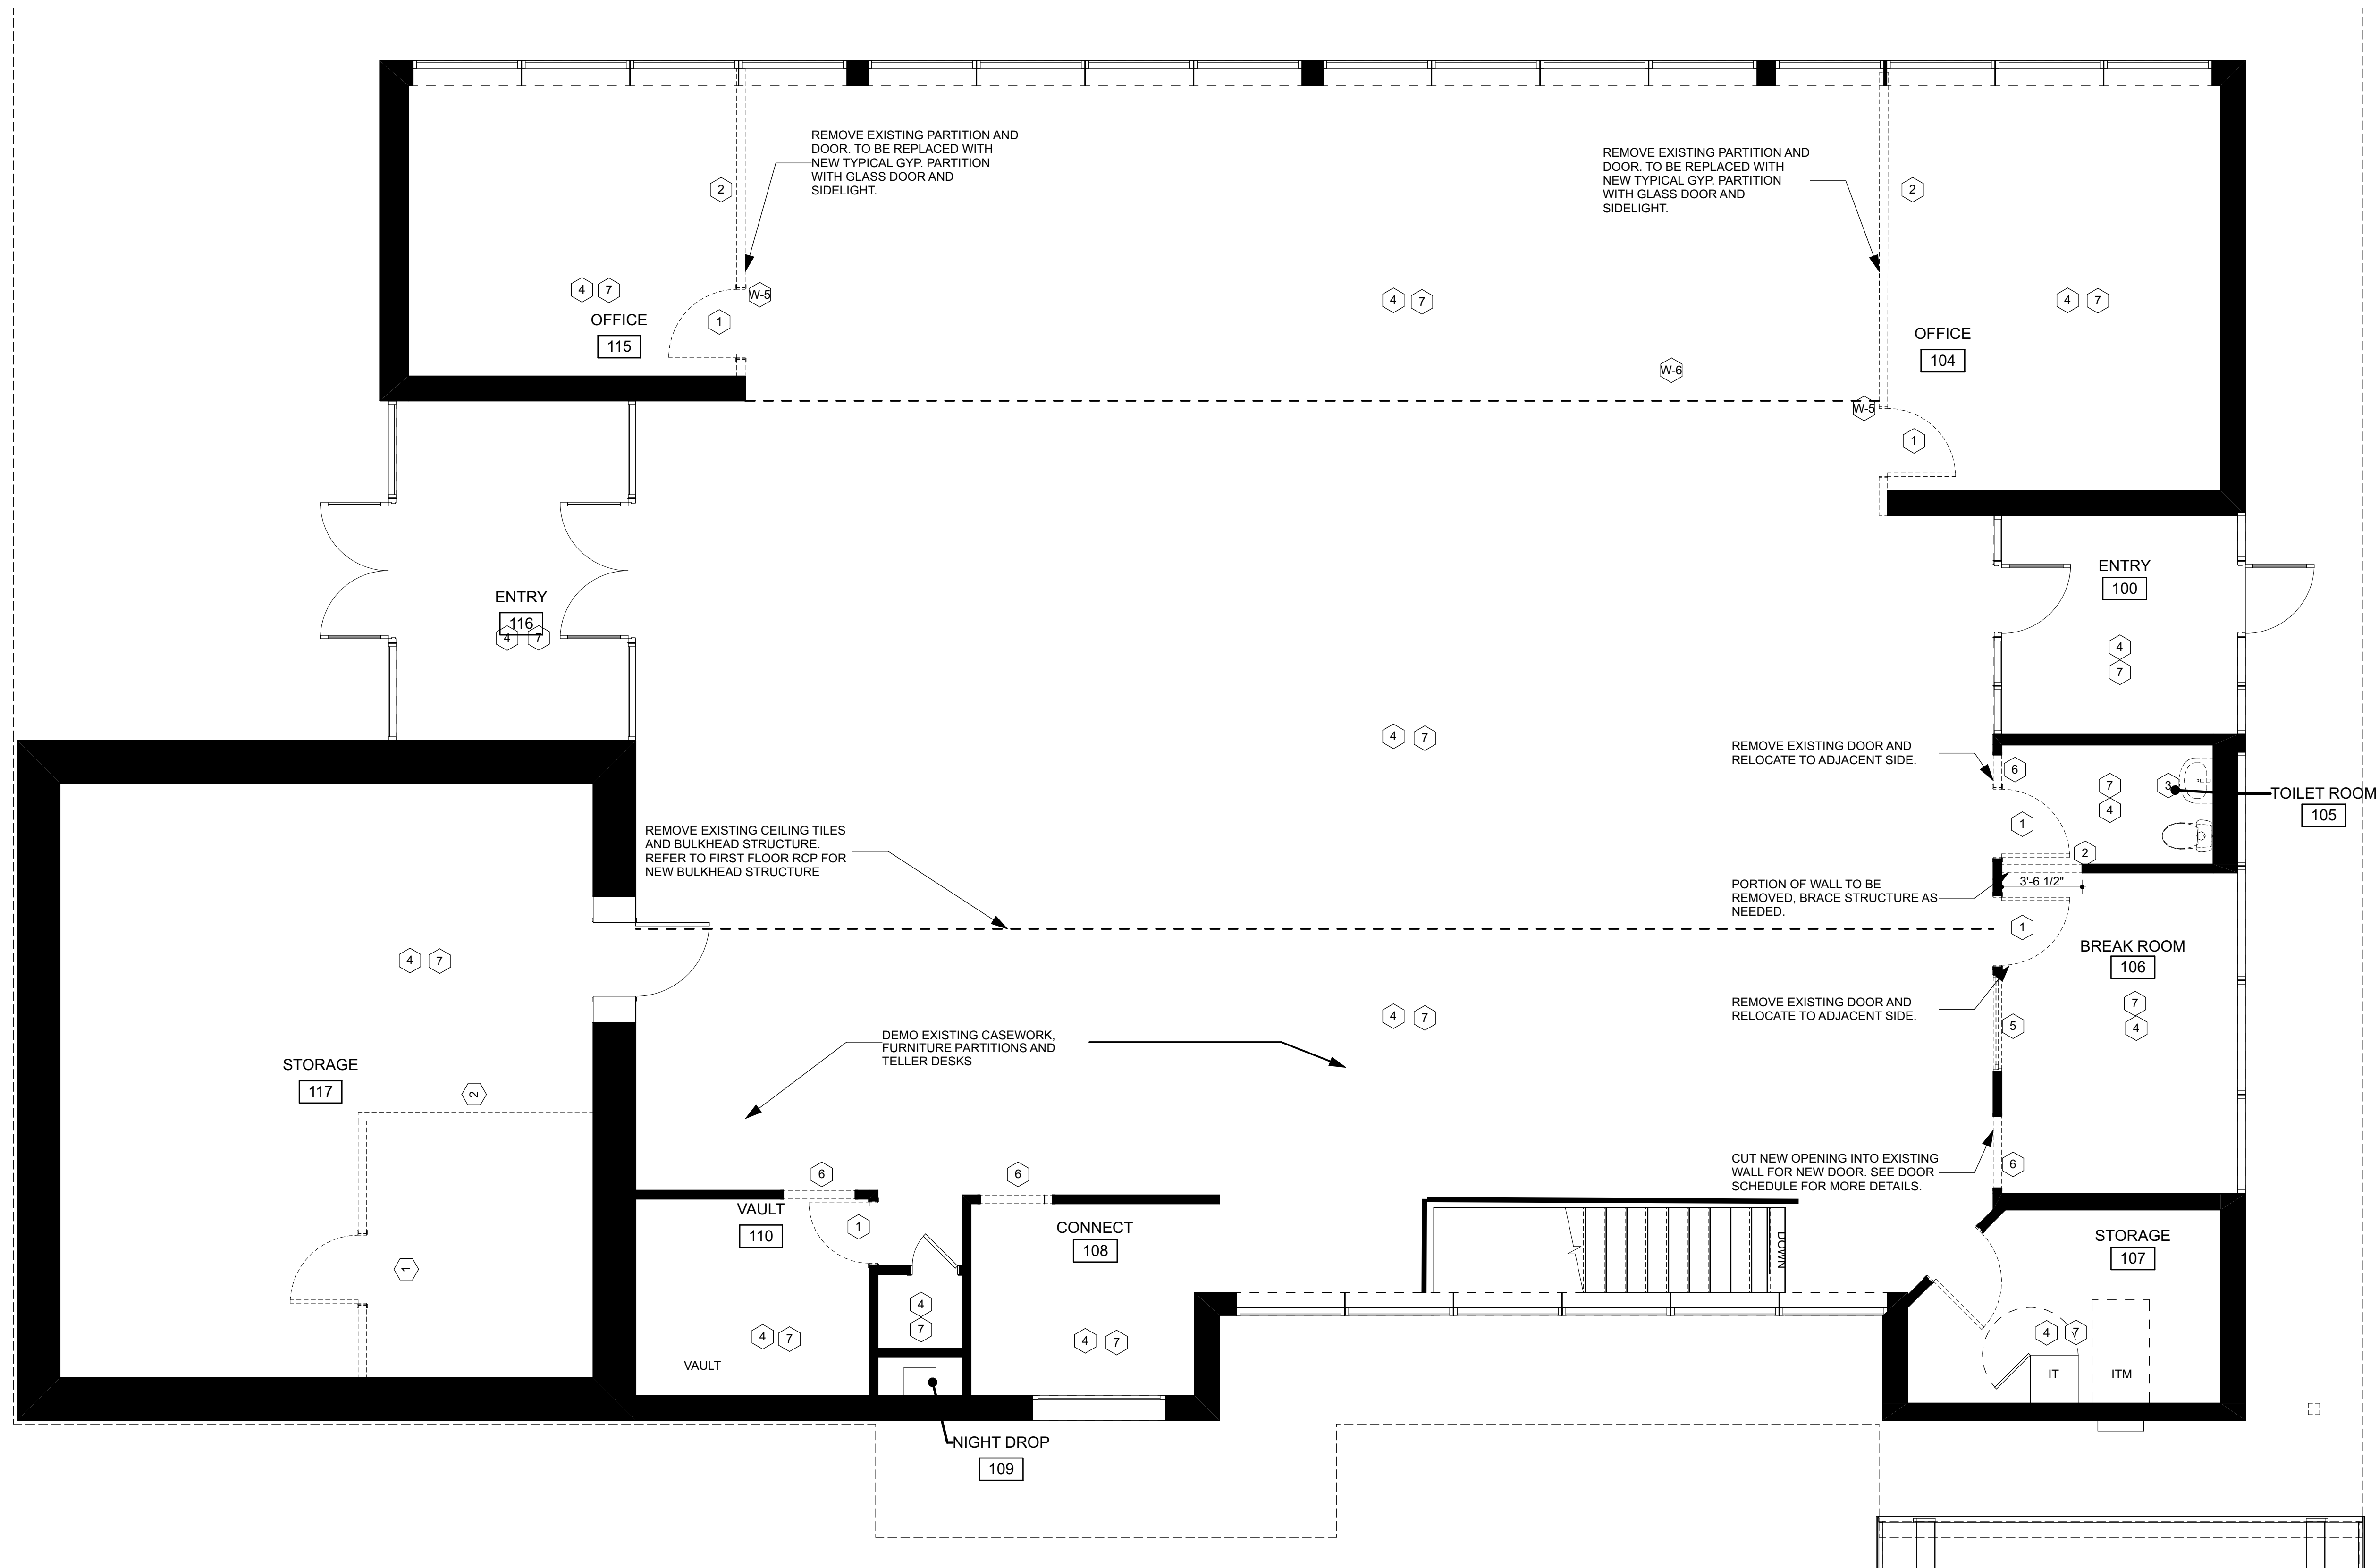

1 DEMO FIRST FLOOR PLAN
A2.1 SCALE: 1/4" = 1'-0"

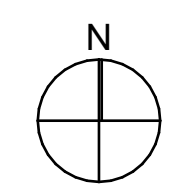

NOT FOR
CONSTRUCTION


ISSUE DATES
© 2022, intersect studio, llc
Project Number: 22-010

FIRST FLOOR
DEMOLITION
PLAN

A2.1

FLOOR PLAN GENERAL NOTES

1. VERIFY LOCATION OF ALL EXISTING STRUCTURAL ELEMENTS, EXISTING WALL SYSTEMS, AND DIMENSIONS. CONTACT ARCHITECT WITH ANY DISCREPANCIES.
2. SEE SHEET A9.0 FOR DOOR AND WINDOW SCHEDULES
3. SEE SHEET A10.0 FOR FINISH PLAN AND SCHEDULE.

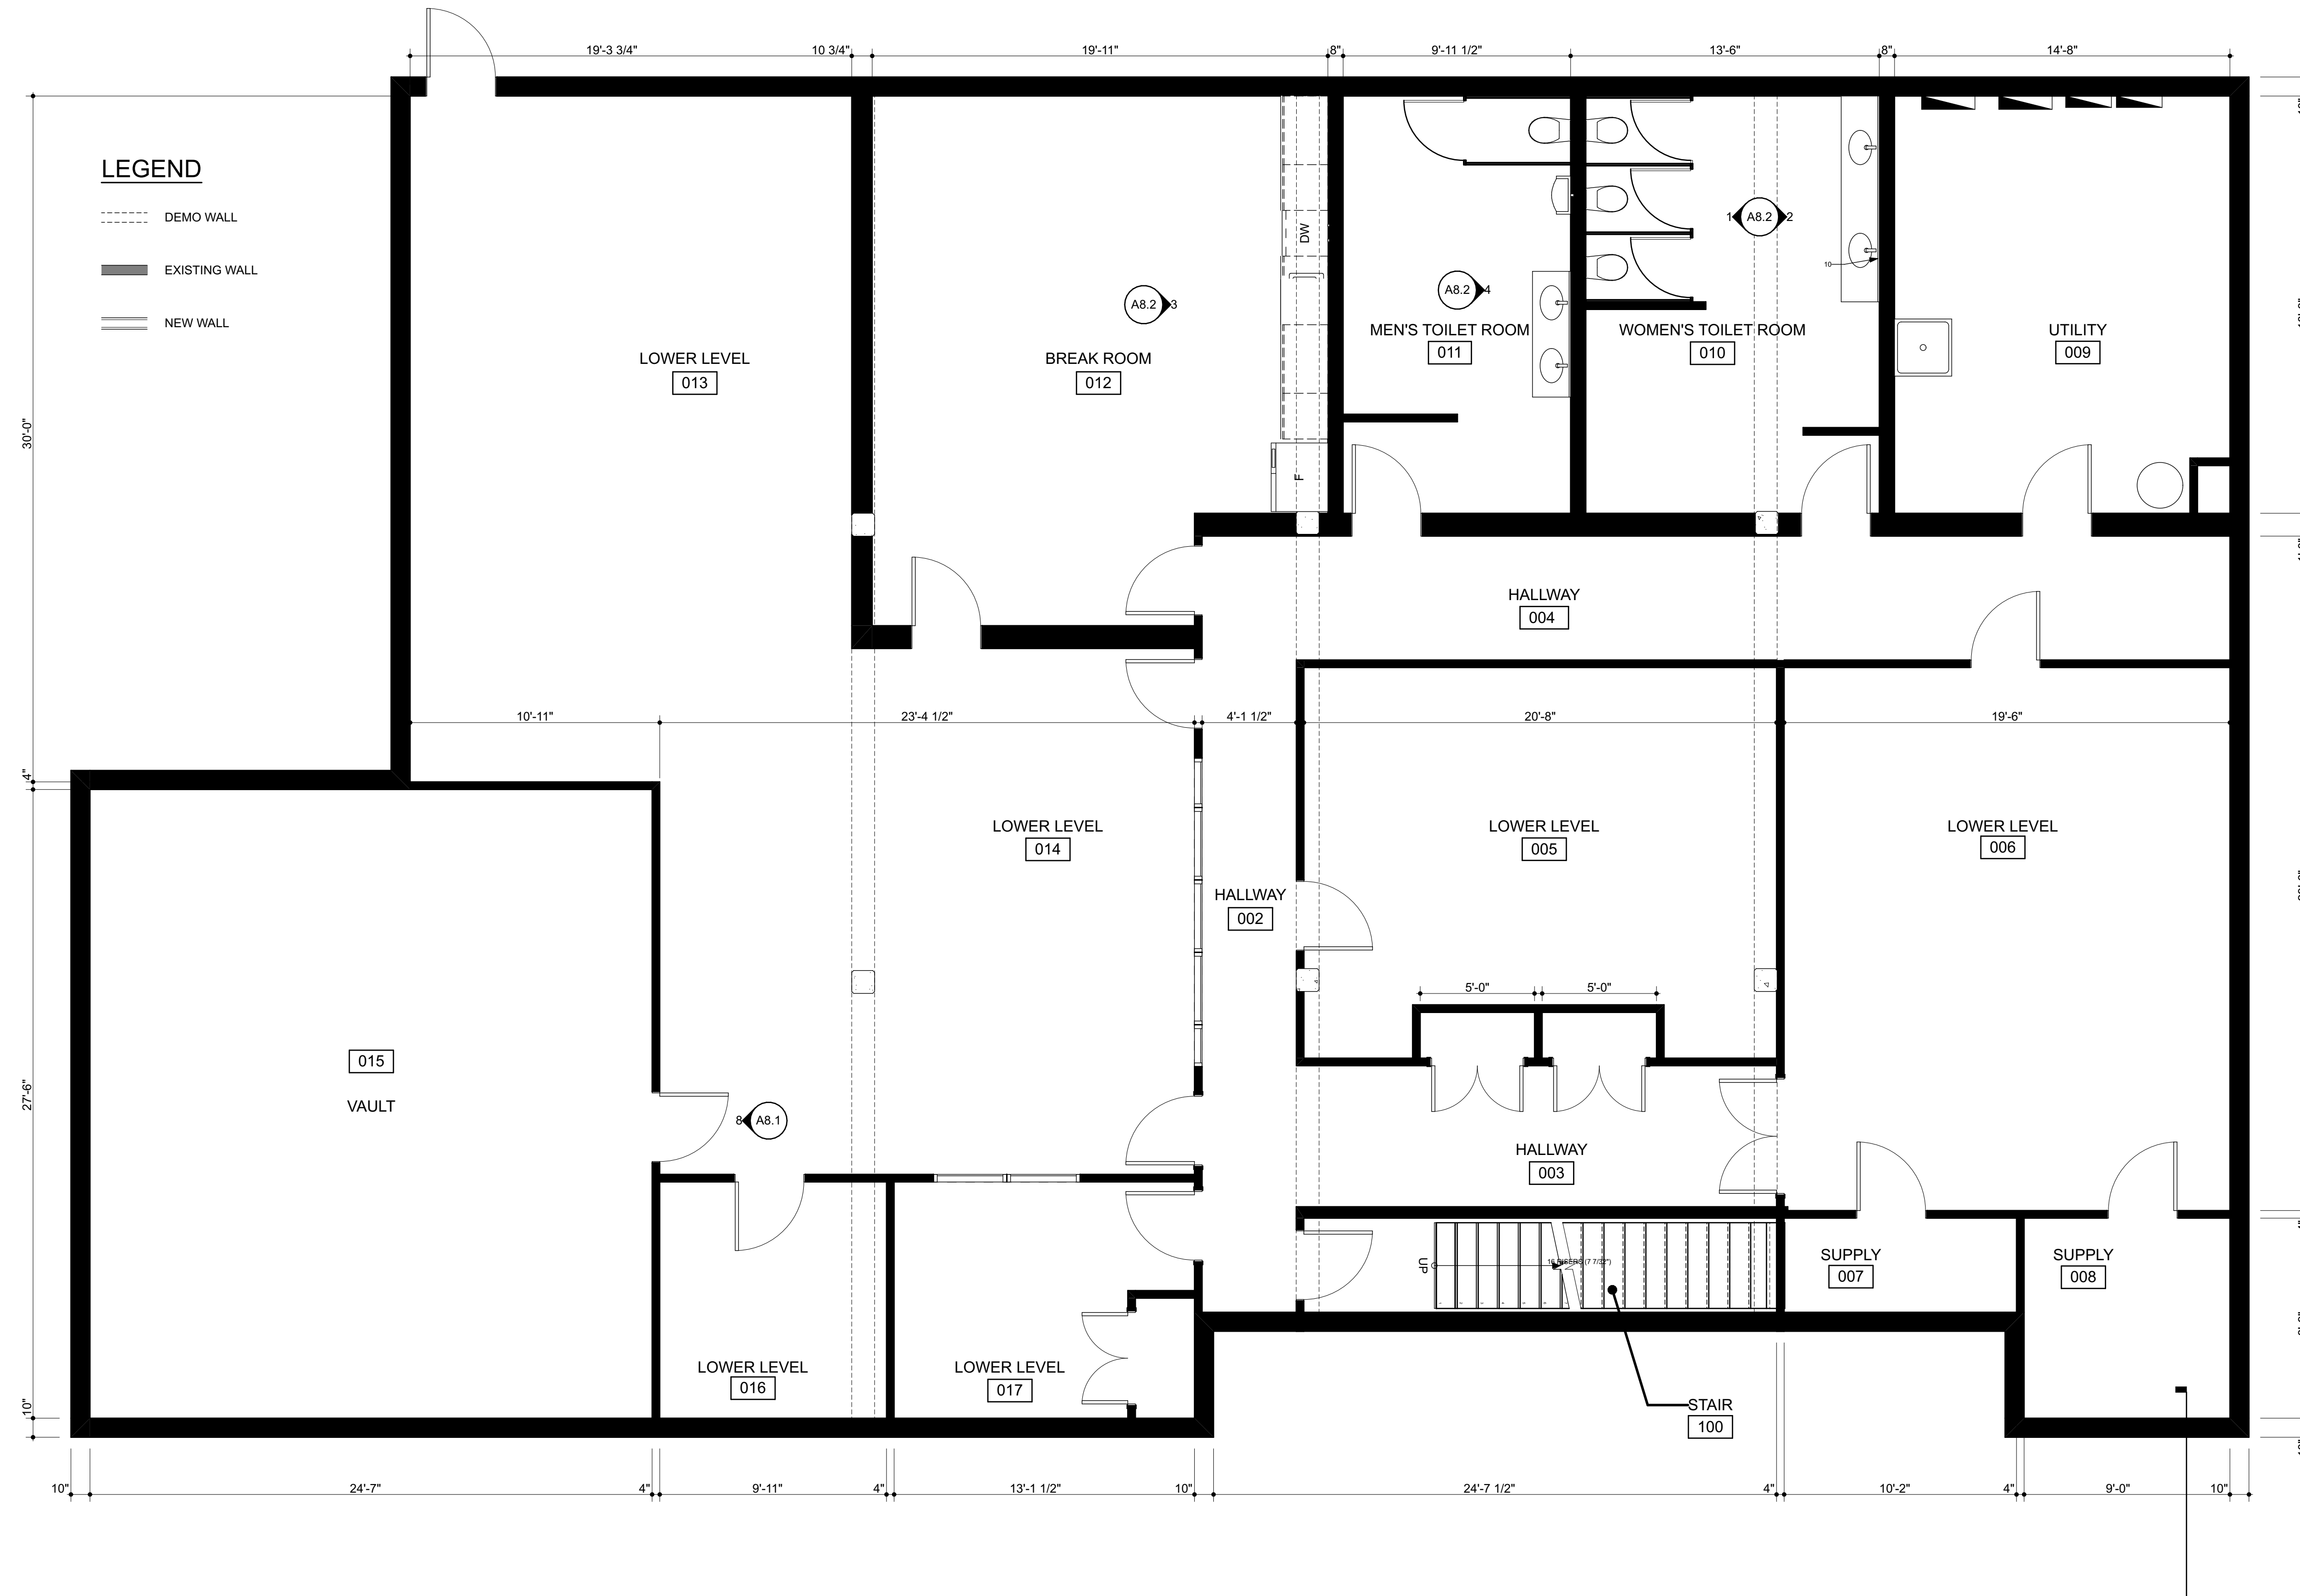


HONOR -Buchanan
New Member Center
128 Main St. Buchanan Michigan 49107

NOT FOR
CONSTRUCTION

ISSUE DATES
© 2022, intersect studio, llc
Project Number: 22-010

LOWER LEVEL
PLAN

1
A2.2 LOWER LEVEL PLAN
SCALE: 1/4" = 1'-0"

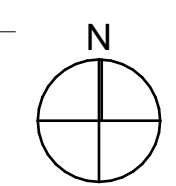


A2.2

FLOOR PLAN GENERAL NOTES

1. VERIFY LOCATION OF ALL EXISTING STRUCTURAL ELEMENTS, EXISTING WALL SYSTEMS, AND DIMENSIONS. CONTACT ARCHITECT WITH ANY DISCREPANCIES.
2. SEE SHEET A9.0 FOR DOOR AND WINDOW SCHEDULES
3. SEE SHEET A10.0 FOR FINISH PLAN AND SCHEDULE.

LEGEND

- DEMO WALL
- EXISTING WALL
- NEW WALL

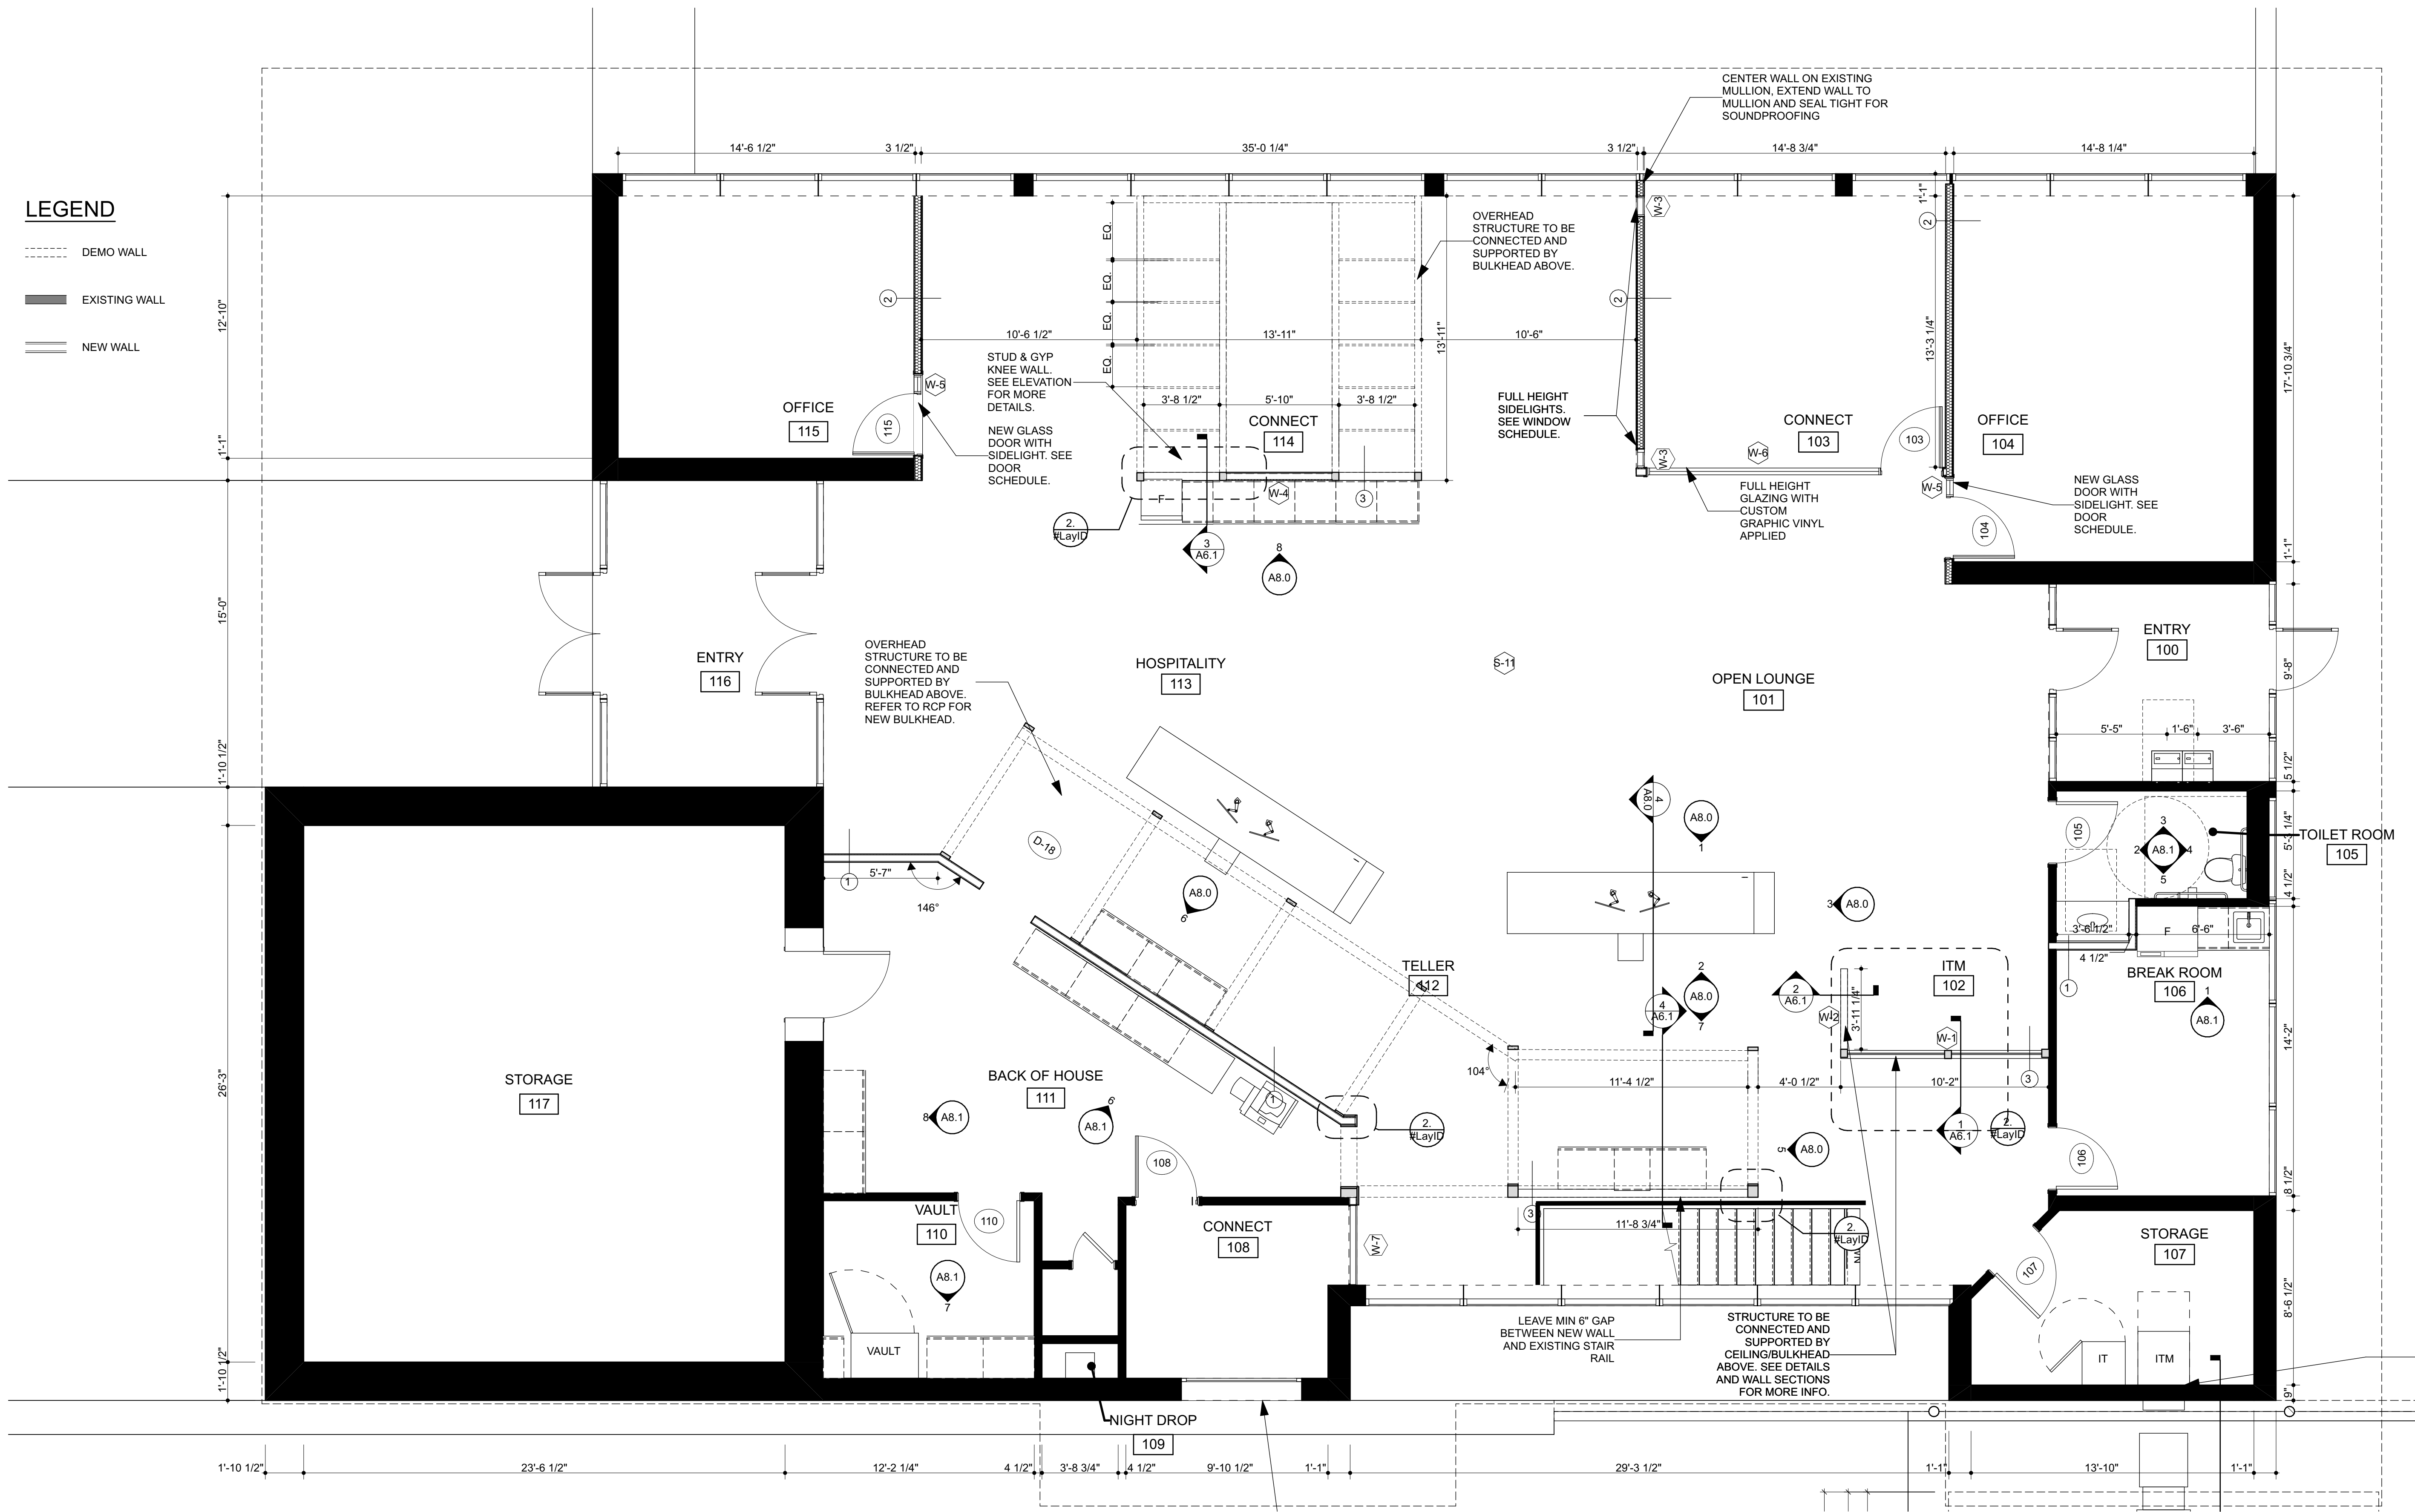


NOT FOR CONSTRUCTION

ISSUE DATES
© 2022, Intersect studio, llc
Project Number: 22-010

FIRST FLOOR PLAN

1
A2.3 FIRST FLOOR PLAN
SCALE: 1/4" = 1'-0"

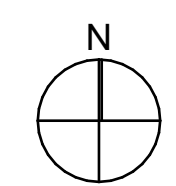

A2.3