


**DISCLAIMER:**




ALL SHOP DRAWINGS & ROOM SCHEDULES RECEIVED AS APPROVED OR APPROVED AS NOTED WILL BE FABRICATED AS SUCH. BENCHMARK SIGNS WILL NOT BE HELD RESPONSIBLE FOR ANY UNREVIEWED DESIGNS WITHIN THE RETURNED APPROVED SUBMITTAL OR APPROVED AS NOTED SUBMITTAL.

\*ALL DESIGNS PRESENTED ARE THE SOLE PROPERTY OF BENCHMARK SIGNS, AND MAY NOT BE REPRODUCED IN PART OR WHOLE WITHOUT WRITTEN PERMISSION FROM BENCHMARK SIGNS.

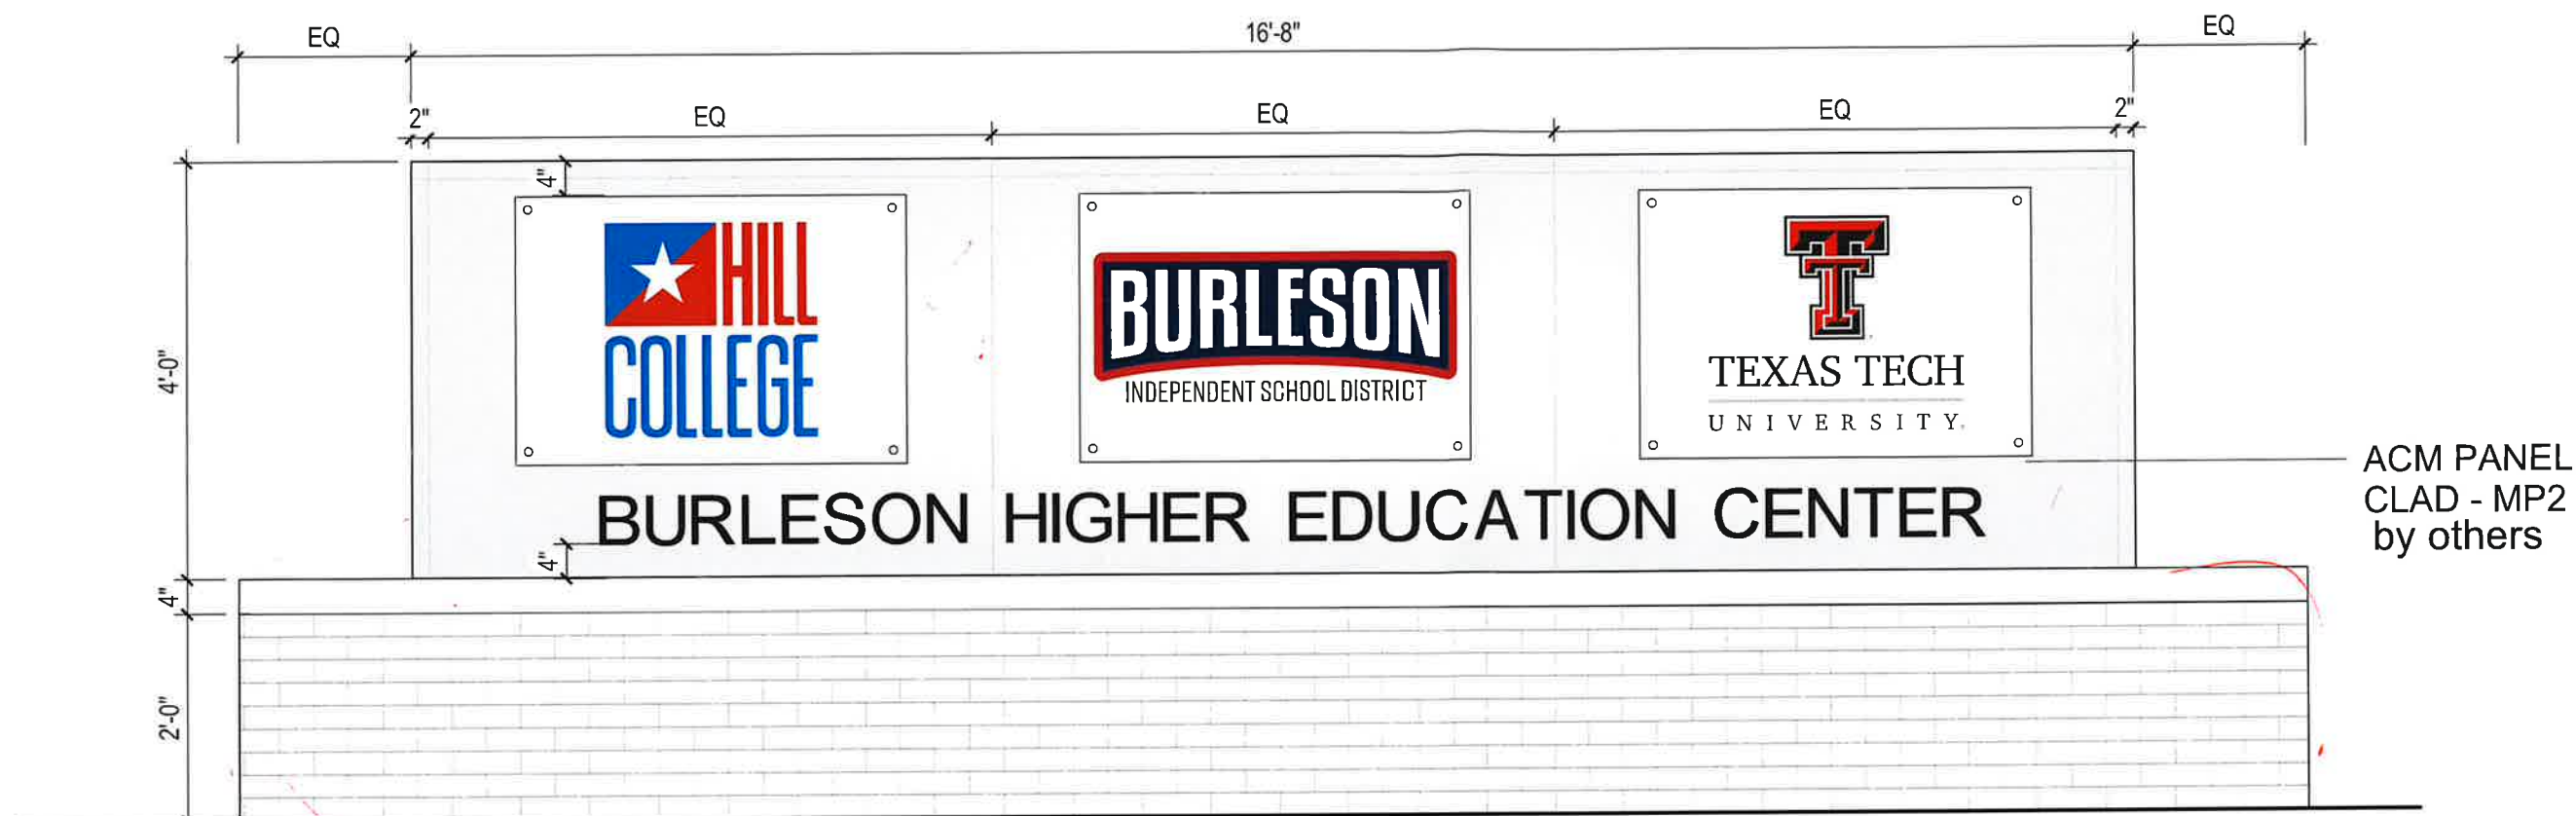

ARCHITECTURAL DRAWING A415 DETAIL C1  
TYP. MONUMENT SIGN ELEVATION  
2 MONUMENTS  
DOUBLE SIDED

**COLOR SCHEDULE:**

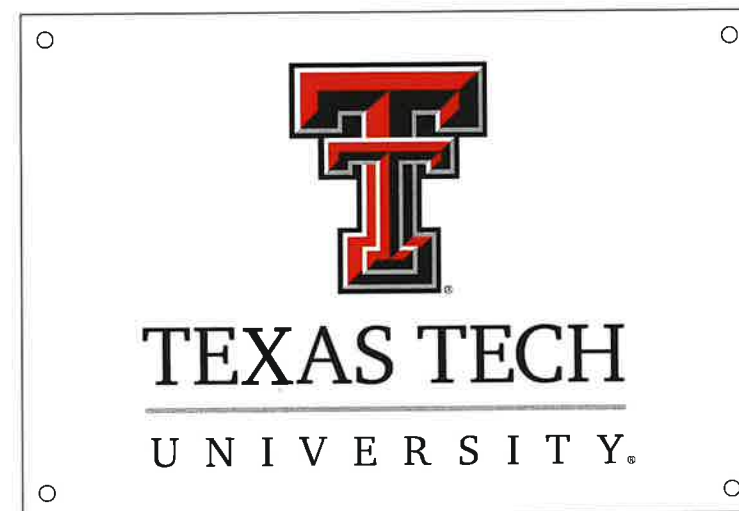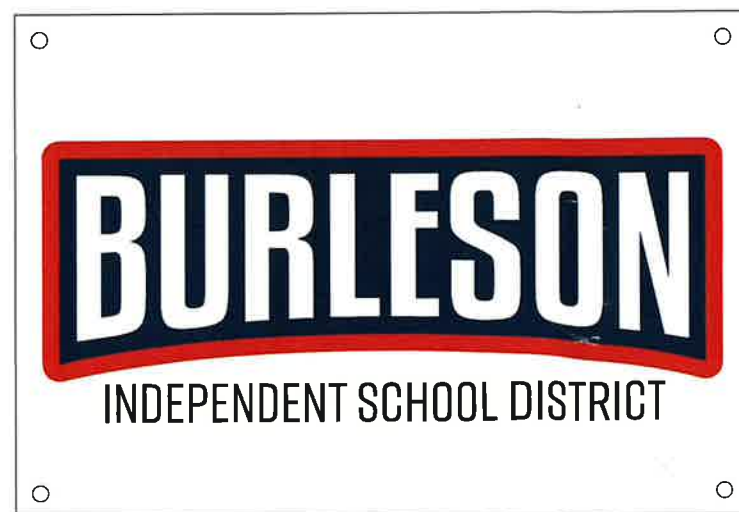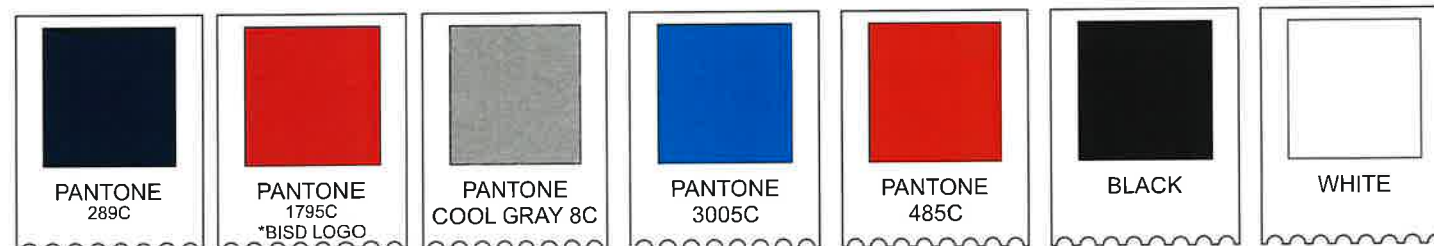

44" W X 30" H X 1/4" D PAINTED ALUMINUM PANELS WITH PAINTED LOGO  
1" DIAMETER BRUSHED ALUMINUM STAND OFF  
LOCATED 1 1/2" TO THE CENTER OF THE STANDOFF FROM EDGE OF THE SIGN  
1" PROJECTION

1822 BARNETT DR.  
WEATHERFORD, TX 76087

GENERAL CONTRACTOR NAME:  
JACKSON CONSTRUCTION

ARCHITECT NAME:  
STANTEC ARCHITECTURE, INC.

PROJECT:  
BISD HILL COLLEGE

LOCATION:  
517 SW JOHNSON AVE  
BURLESON, TX 76028  
JOB NO.: P-21-009

PROJECT MANAGER:  
APRIL CARNEY  
817-560-9965 X107  
acarney@benchmarksigns.biz

DRAWN BY: LB

DATE: 8.13.2021

**REVISION HISTORY:**

v1: 3.12.2022-ASC

v2: 3.31.2021 -ASC

v3: 9.9.22-ASC

v4: 09.16.22-ASC

v5: 10.5.22-ASC

**DISCLAIMER:**

ALL SHOP DRAWINGS & ROOM  
SCHEDULES RECEIVED AS APPROVED  
OR APPROVED AS NOTED WILL BE  
FABRICATED AS SUCH. BENCHMARK  
SIGNS WILL NOT BE HELD RESPONSIBLE  
FOR ANY UNREVIEWED DESIGNS  
WITHIN THE RETURNED APPROVED  
SUBMITTAL OR APPROVED AS NOTED  
SUBMITTAL.

ALL DESIGNS PRESENTED ARE THE SOLE PROPERTY  
OF BENCHMARK SIGNS AND MAY NOT BE  
REPRODUCED IN PART OR WHOLE WITHOUT WRITTEN  
PERMISSION FROM BENCHMARK SIGNS.

170"

6" BURLESON HIGHER EDUCATION CENTER

PAINTED ALUMINUM LETTERS

FONT: ARIAL

COLOR: PAINTED BLACK

MOUNT: REAR STUD FLUSH MOUNT

SETS: 4 (1 SET OF 2 FOR EACH MONUMENT, MONUMENTS ARE DOUBLE SIDED)

- v1: 3.12.2022- ASC
- v2: 3.31.2021 -ASC
- v3: 9.9.22-ASC
- v4: 09.16.22-ASC
- v5: 10.5.22-ASC


**DISCLAIMER:**

ALL SHOP DRAWINGS & ROOM SCHEDULES RECEIVED AS APPROVED OR APPROVED AS NOTED WILL BE FABRICATED AS SUCH. BENCHMARK SIGNS WILL NOT BE HELD RESPONSIBLE FOR ANY UNREVIEWED DESIGNS WITHIN THE RETURNED APPROVED SUBMITTAL OR APPROVED AS NOTED SUBMITTAL.


ALL DESIGNS PRESENTED ARE THE SOLE PROPERTY OF BENCHMARK SIGNS, AND MAY NOT BE REPRODUCED IN PART OR WHOLE WITHOUT WRITTEN PERMISSION FROM BENCHMARK SIGNS.

METAL PANEL  
WITH PAINTED  
LOGOS ON  
STANDOFFS

BLACK METAL LETTERS

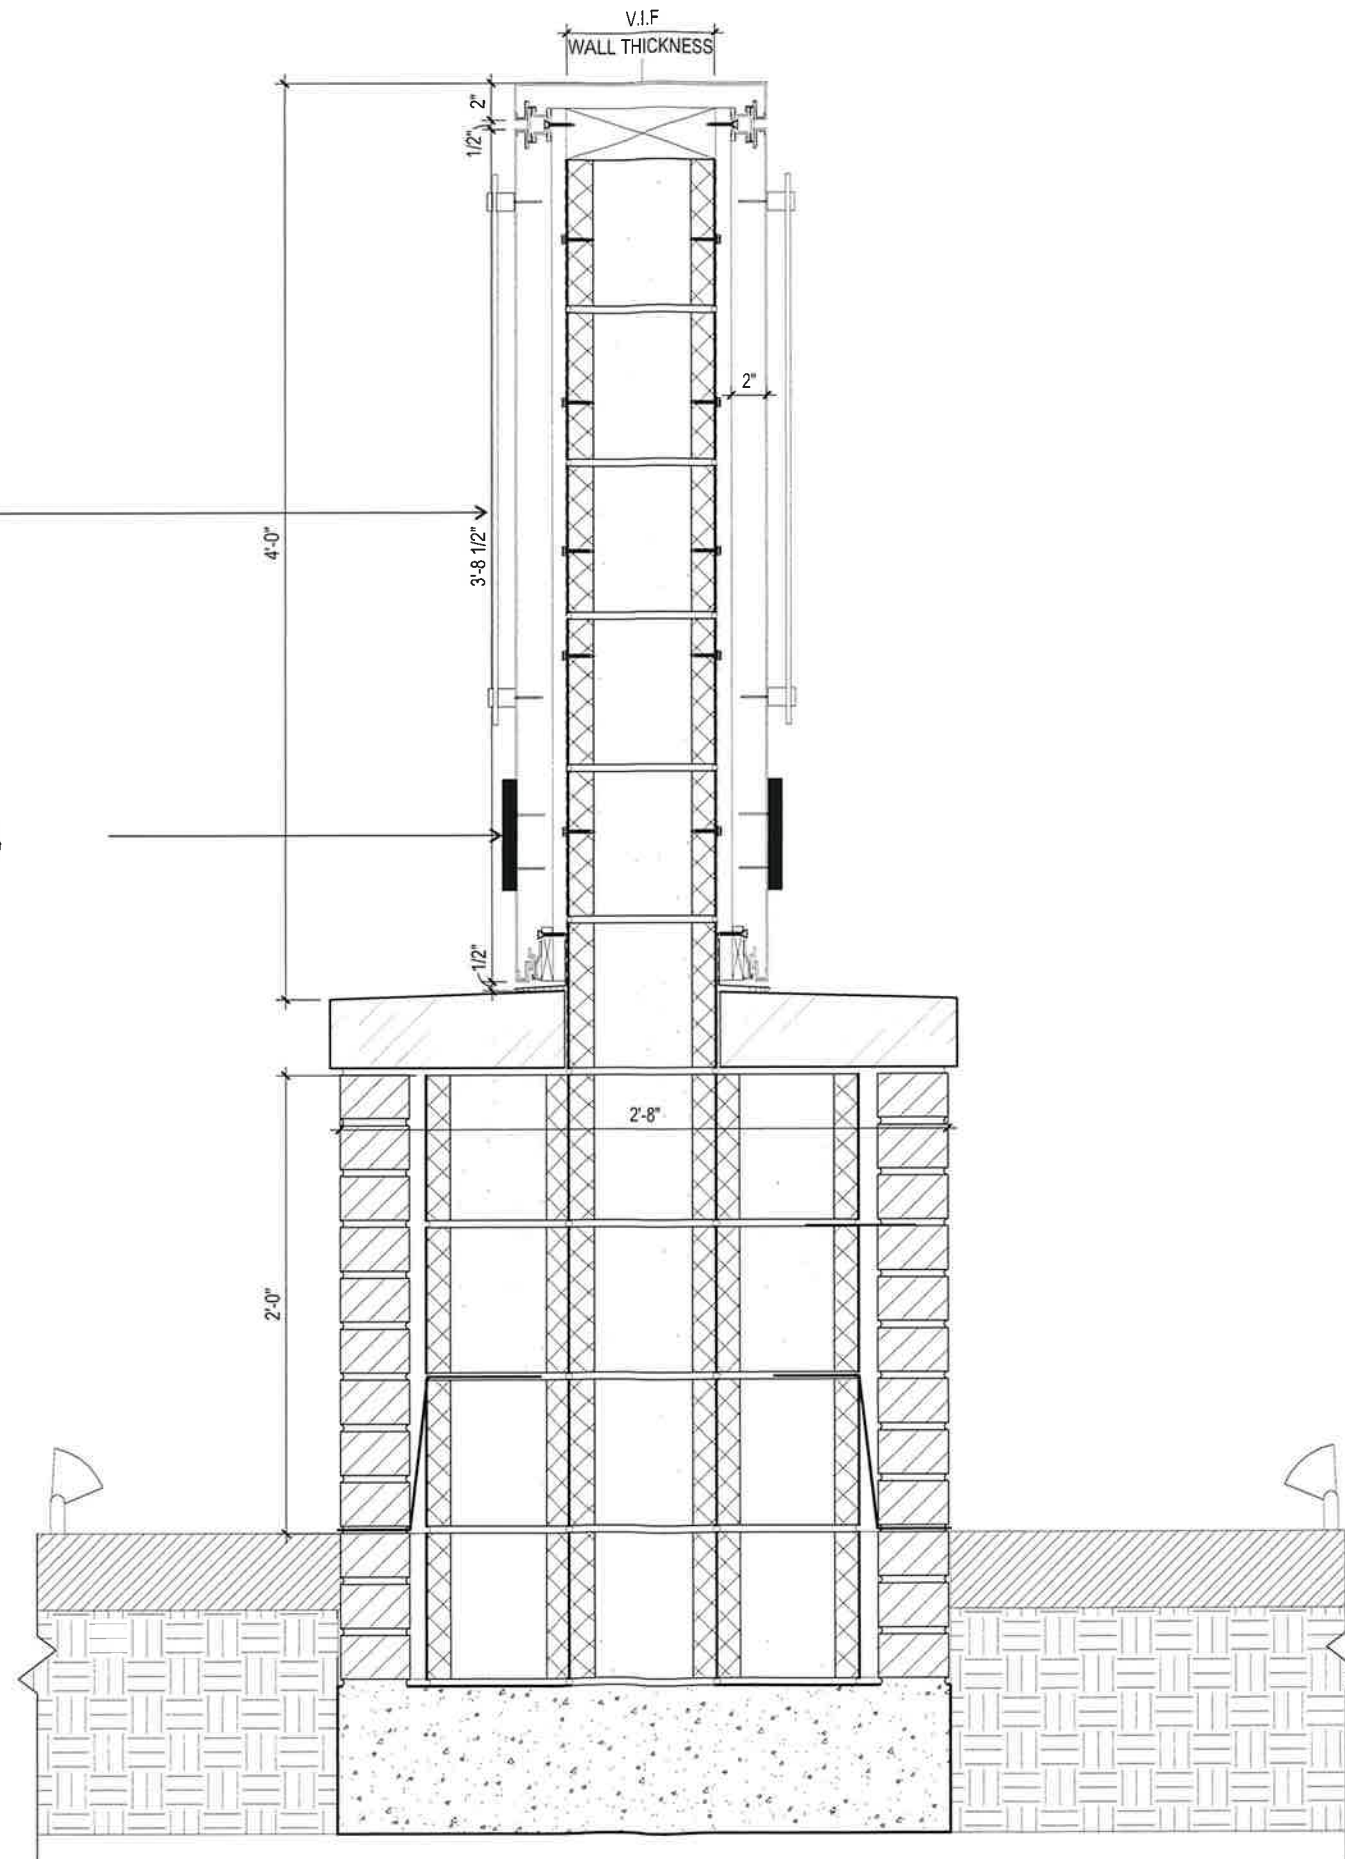



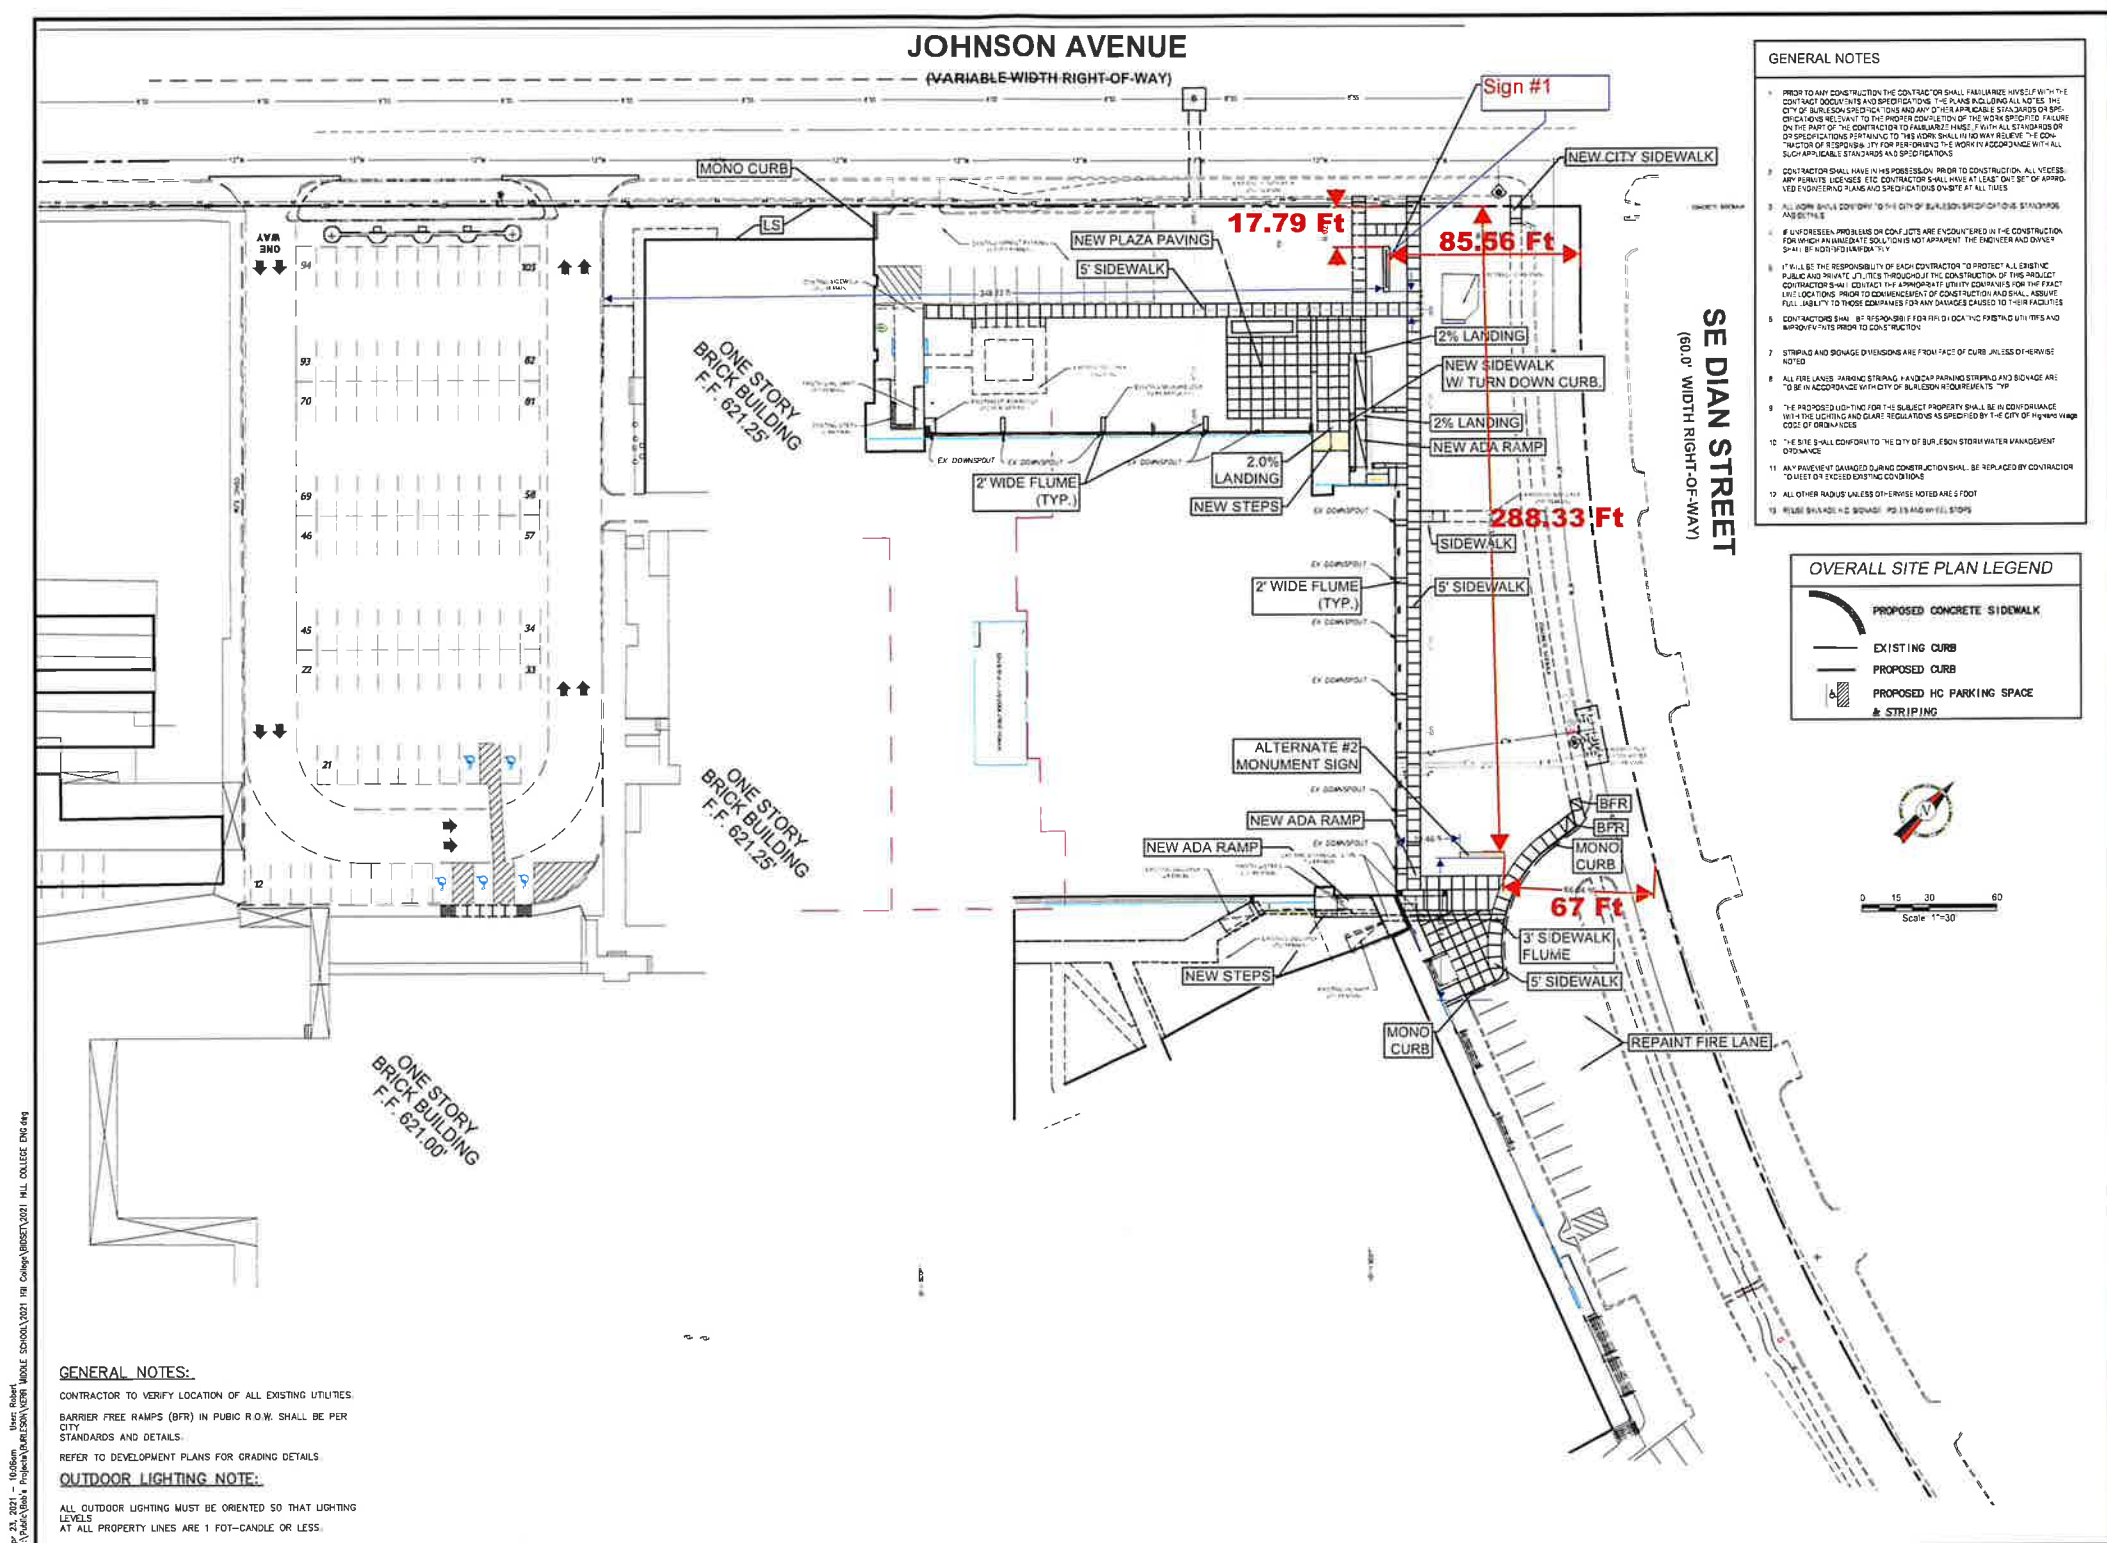

Copyright Reserved

The City of Burleson and its employees are not responsible for any errors or omissions in this drawing. The City of Burleson and its employees are not responsible for any damages or losses resulting from the use of this drawing. The City of Burleson and its employees are not responsible for any claims or lawsuits filed against the City of Burleson or its employees.

Consultants

**GLENN ENGINEERING**  
T.B.P.E. FIRM REGISTRATION NO. F-303  
PHONE: 817.717.5151 FAX: 817.717.5152  
4000 FULLER DRIVE, SUITE 200 IRVING, TEXAS 75038

Notes

Revision	By	Date
1	RAH	2022.04.22
2	CWG	2022.04.22
3	RAH	2022.04.22

Issued

Permit Seal

Client/Project Logo

**BURLESON**  
INDEPENDENT SCHOOL DISTRICT


Client/Project  
Burleson Independent School District

Burleson ISD - Hill College Campus  
PHASE 1  
517 SW Johnson Ave. Burleson TX 76026


Title  
**DETAILED SITE PLAN**

Project No. 214000912	Scale As indicated
Revision	Drawing No. <b>C300</b>


NOTE: THE CITY OF BURLESON CONSTRUCTION STANDARDS APPLY, WHETHER INDICATED ON THESE PLANS OR NOT.

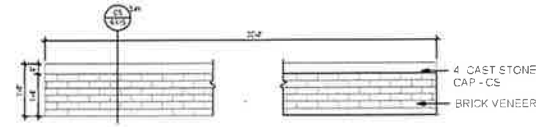


**D1 NEW LANDSCAPE WALL ELEVATION**  
 1/8" = 1'-0"

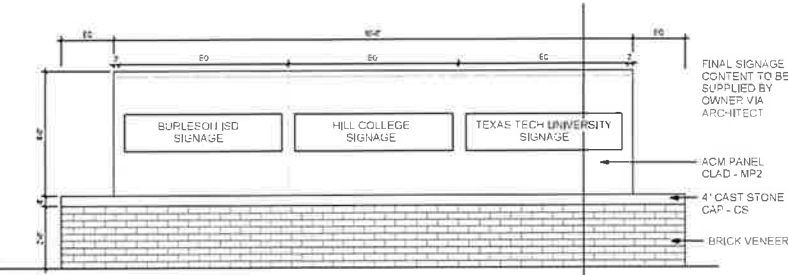


**C1 TYP. MONUMENT SIGN ELEVATION**  
 1/8" = 1'-0"

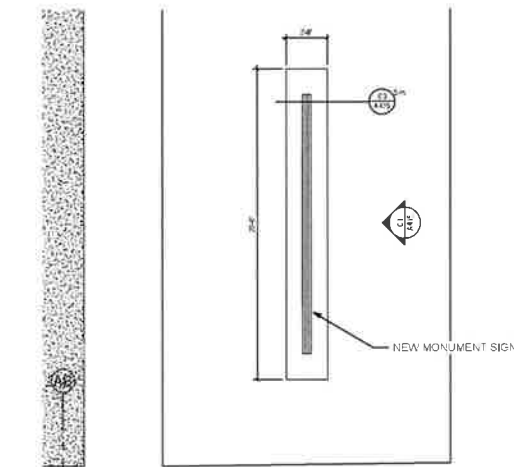


**A1 ENLARGED MONUMENT SIGN PLAN - MAIN ENTRANCE**  
 1/8" = 1'-0"

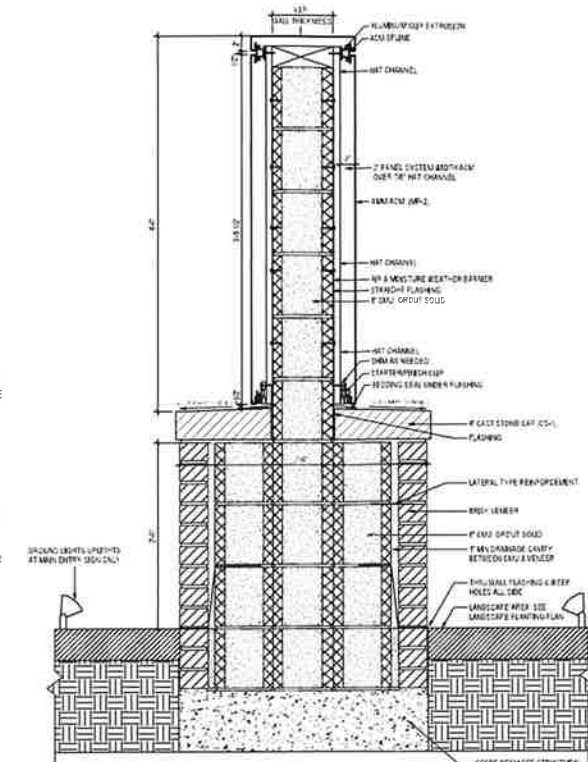


**C3 MONUMENT SIGN DETAIL SECTION**  
 1/8" = 1'-0"

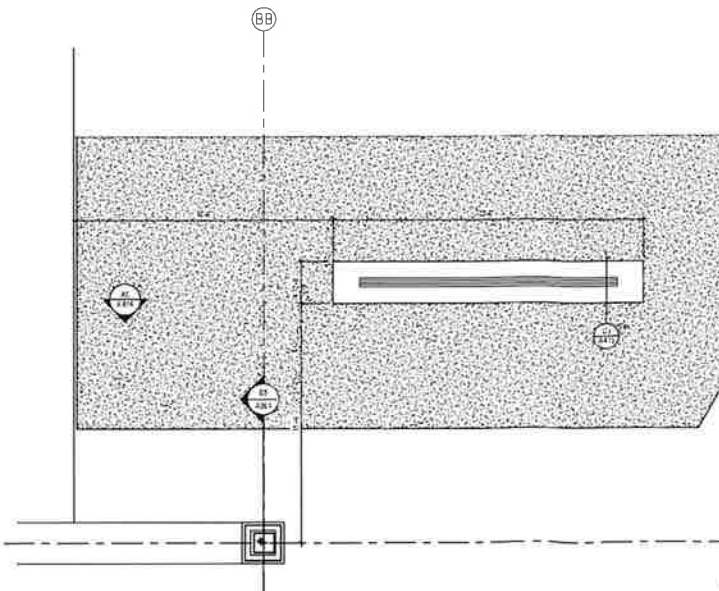


**A2 ENLARGED MONUMENT SIGN PLAN - STUDENT ENTRANCE - ALTERNATE 2**  
 1/8" = 1'-0"

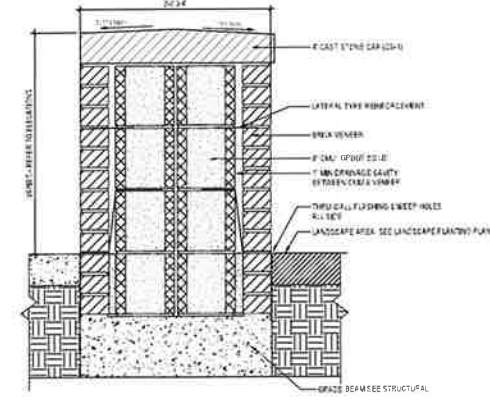

**D5 LANDSCAPE WALL DETAIL SECTION**  
 1/8" = 1'-0"

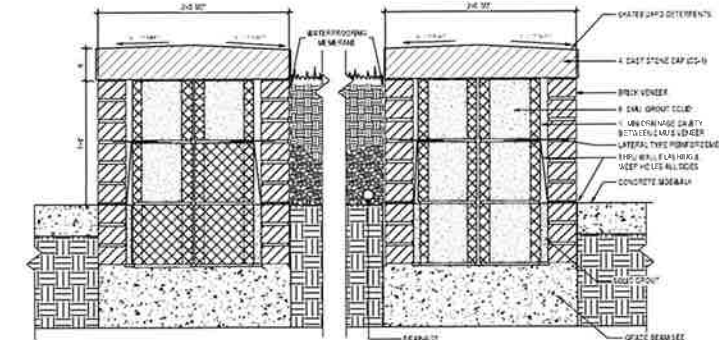

**C5 LANDSCAPE WALL PLANTER DETAIL SECTION**  
 1/8" = 1'-0"

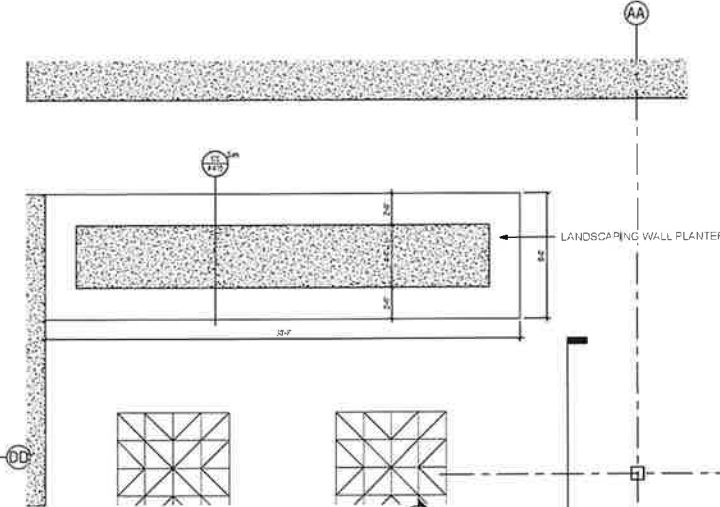

**A5 ENLARGED LANDSCAPE WALL PLAN**  
 1/8" = 1'-0"

Notes

Revised	By	Date	Description

Issued  
 1/14/2019  
 1/14/2019

Permit/Seal



**BURLESON**  
 INDEPENDENT SCHOOL DISTRICT

Client/Project  
 Burleson Independent School District

Burleson ISD - Hill College Campus  
 PHASE 1  
 517 SW Johnson Ave, Burleson TX 76028

Title  
 ENLARGED PLAN - MONUMENT SIGN & LANDSCAPE WALL

Project No.  
 214020912  
 Scale  
 As Indicated  
 Drawing No.  
**A415**





