

|Christopher | |Kidd

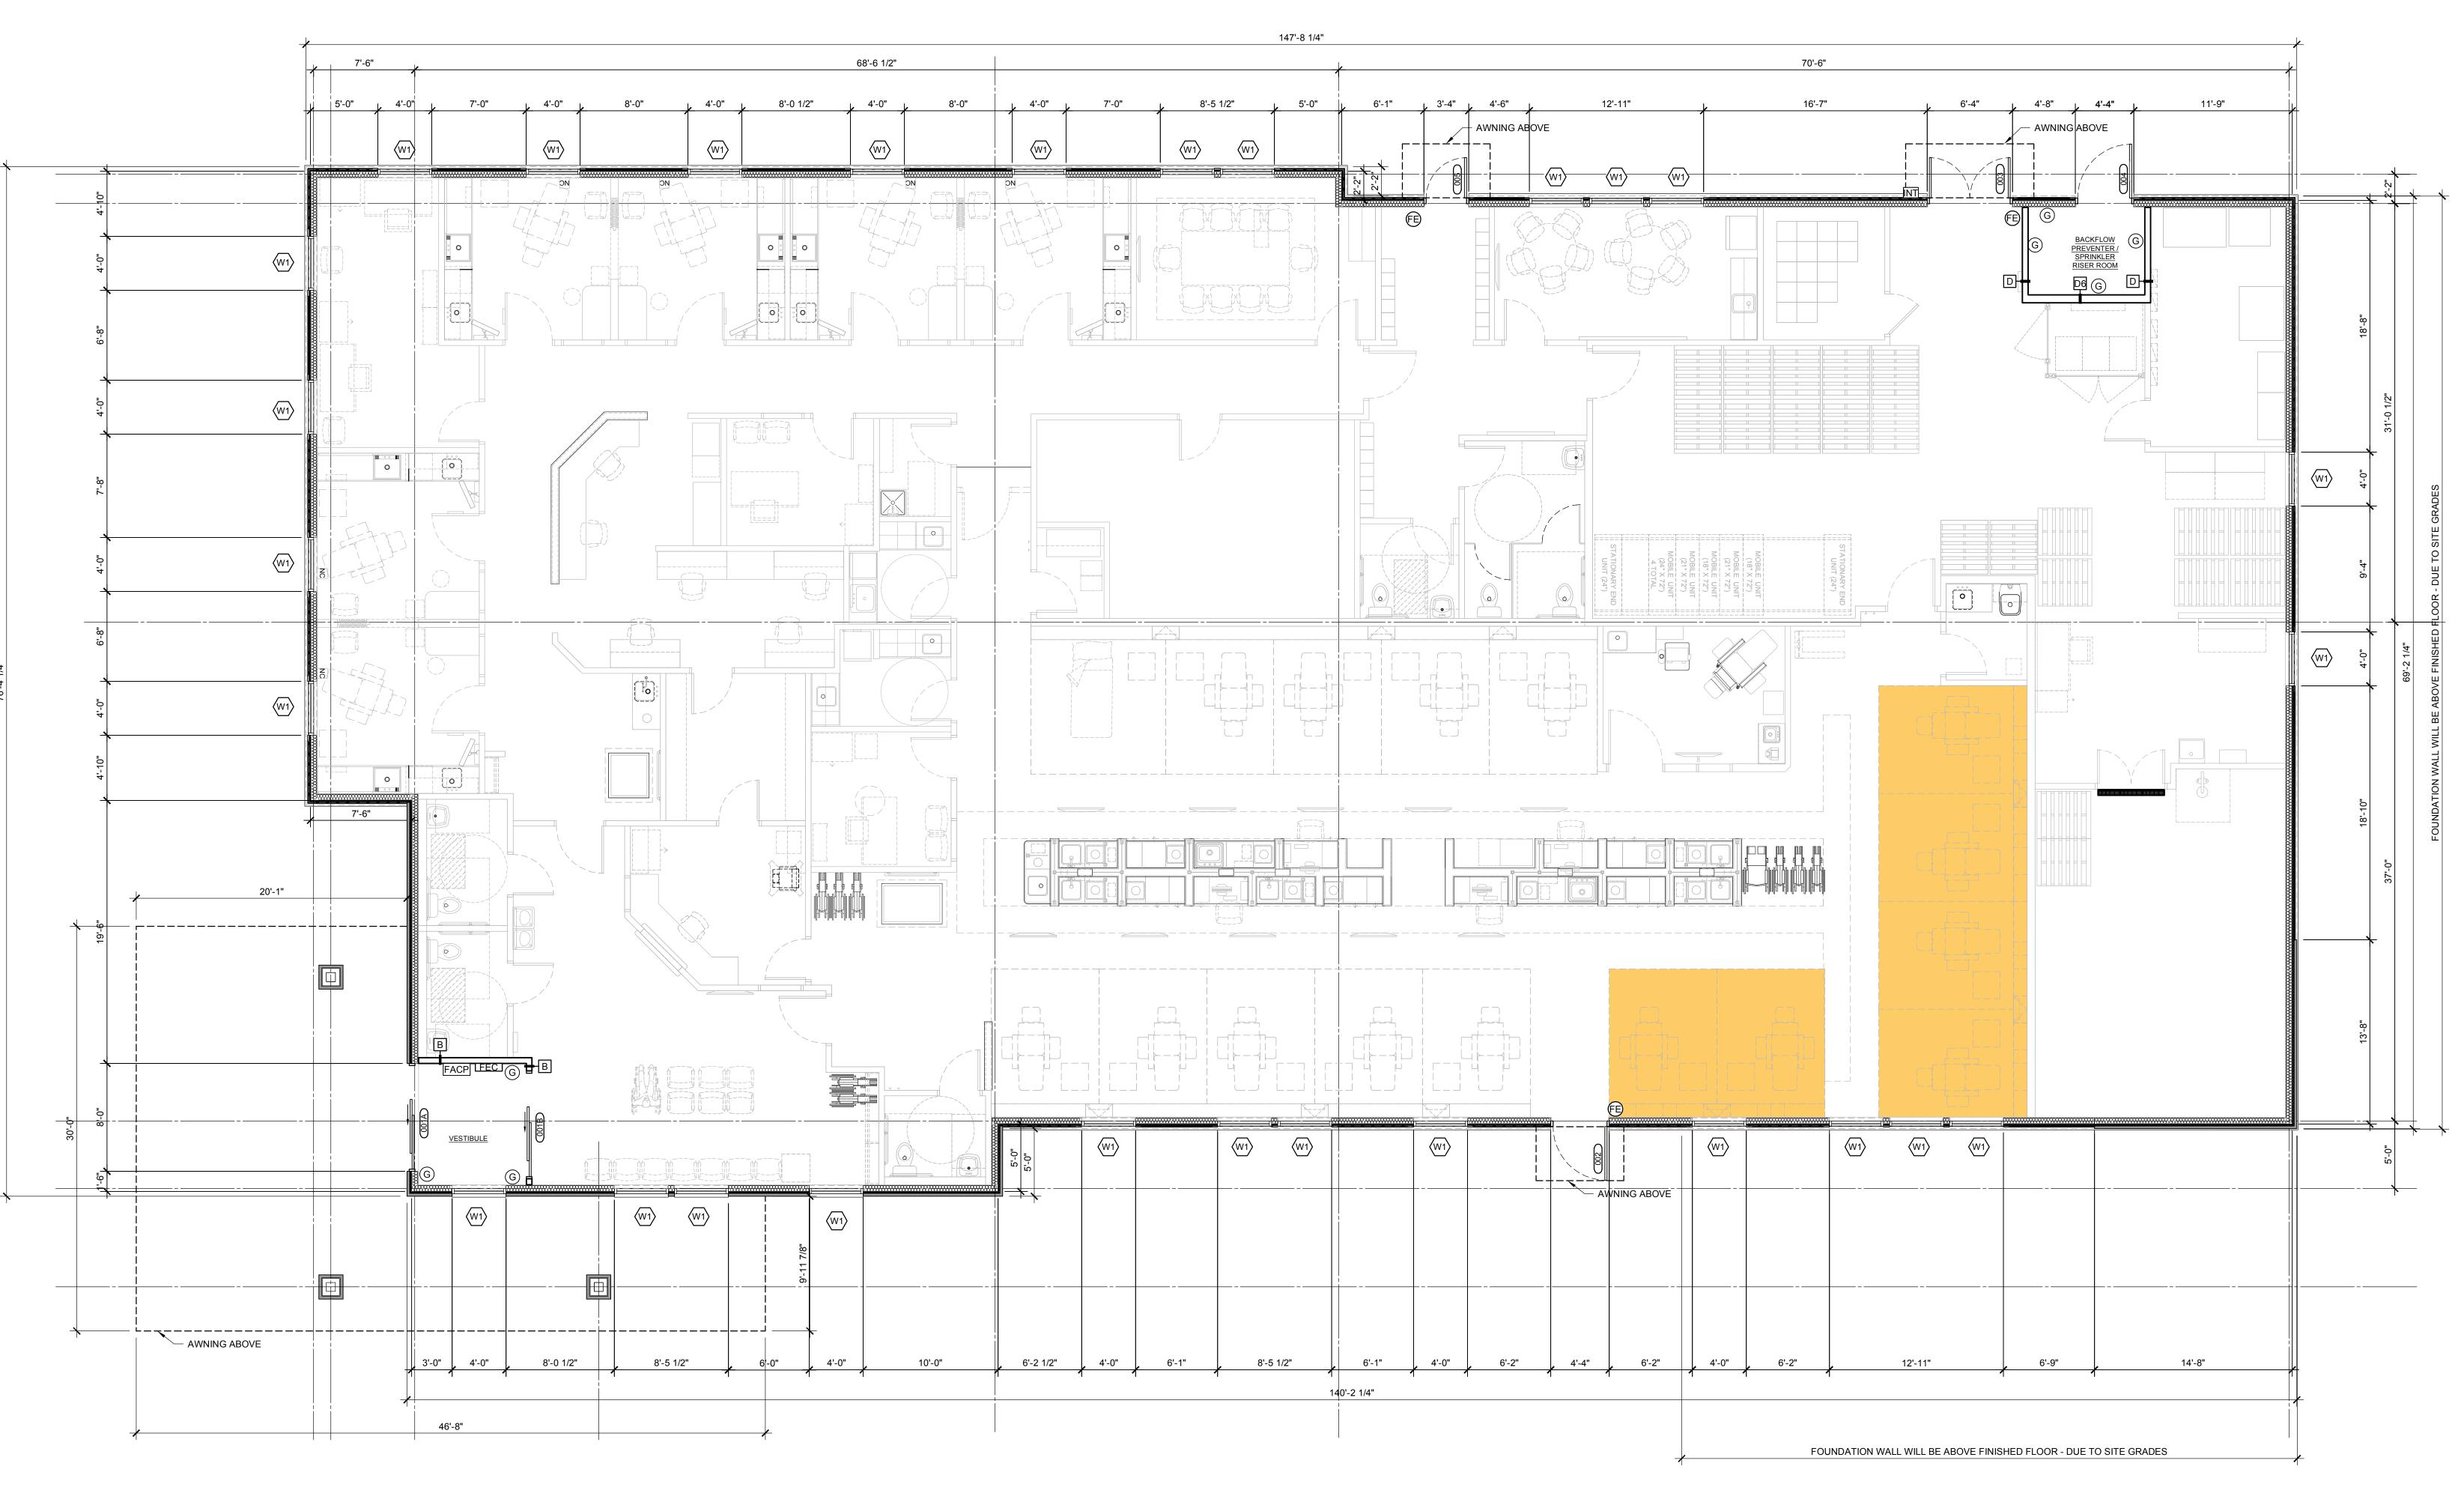

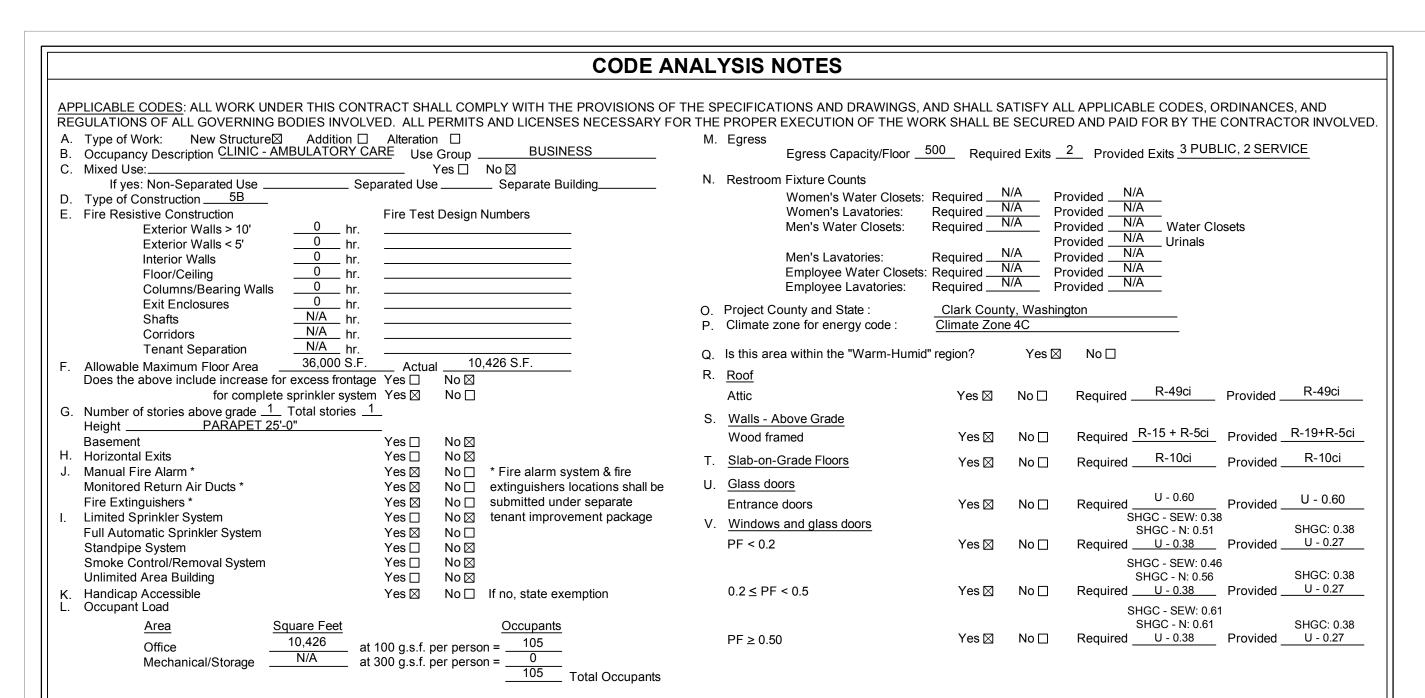


## **GENERAL NOTES**

- CONTRACTOR SHALL VERIFY ALL DIMENSIONS IN THE FIELD AND REPORT ANY DISCREPANCIES TO THE ARCHITECT. DIMENSIONS AT EXTERIOR ARE FROM EDGE OF FOUNDATION TO ROUGH MASONRY OPENINGS (NOMINAL), UNLESS NOTED
- CONTRACTOR IS RESPONSIBLE FOR THE REMOVAL AND RECYCLING / DISPOSAL OF ALL CONSTRUCTION DEBRIS. (SEE SPECIFICATIONS MANUAL FOR MORE CONTRACTOR IS RESPONSIBLE FOR COORDINATING ALL CONSTRUCTION
- CONTRACTOR SHALL LOCATE AND INSTALL ALL FIRE EXTINGUISHERS REQUIRED BY APPLICABLE CODES NEAR ALL EXITS AND WHERE SHOWN ELSEWHERE IN THE TENANT BUILD-OUT PLANS. COORDINATE LOCATION WITH TENANT AND VERIFY WITH LOCAL FIRE MARSHAL OR AUTHORITY HAVING JURISDICTION (AHJ). CONTRACTOR SHALL PROVIDE BATT INSULATION AT ALL EXTERIOR WALLS. TI
- NOTED ON PLAN TO BE FINISHED BY SHELL. 6. CONTRACTOR SHALL COORDINATE THE LOCATION OF A KNOX BOX OR OTHER CITY
- APPROVED EMERGENCY ACCESS SYSTEM WITH THE OWNER AND THE LOCAL FIRE DEPARTMENT. 7. ALL BUILDING UTILITY SERVICES INCLUDING SANITARY LINE, DOMESTIC WATER LINE, SPRINKLER SYSTEM WATER LINE, NATURAL GAS LINE, DATA AND TELECOMMUNICATION LINES AND ELECTRICAL TRANSFORMER, MAIN SERVICE PANELS AND DISCONNECTS SHALL BE LOCATED AND COORDINATED WITH FUTURE
- AND ESTIMATE UTILITY SIZES BASED ON GENERAL TENANT REQUIREMENTS. 8. SHELL CONTRACTOR SHALL PROVIDE (6) 4" SCHEDULE 40 PVC OR HDPE COMMUNICATIONS RACEWAYS BURIED NO LESS THAN 36" BELOW FINISH GRADE
- WITH PULL ROPES PROVIDED FOR LOW VOLTAGE SERVICE PROVIDERS INCLUDING TELEPHONE, INTERNET/DATA AND CABLE. SEE ELECTRICAL DRAWINGS FOR MORE INFORMATION AND PLAN FOR LOCAITONS. 9. PROVIDE TERMITE PREVENTION MEASURES TO SITE PER SPECIFICATION SECTION
- 10. GC SHALL PROVIDE TACTILE EXIT SIGNS AT ALL EXIT DISCHARGE LOCATIONS. 11. FLOOR TRANSITIONS SHALL NOT EXCEED  $\frac{1}{4}$ , UP TO  $\frac{1}{2}$  FROM  $\frac{1}{4}$  TO  $\frac{1}{2}$  THE
- 12. CONCRETE SLAB ON GRADE SHALL BE WET CURED USING BURLAP OR PLASTIC 13. SEE SHEET A2.4 FOR ADDITION NOTES RELATED TO FLOOR SLAB MOISTURE


TRANSITION SHALL BE BEVELED WITH A 1:2 SLOPE MINIMUM.

TESTING AND FLOOR FINISHES.

INSTALLED BY CONTRACTOR BRACKET MOUNTED FIRE **EXTINGUISHER** DOOR REFERENCE MARK SEMI-RECESSED FIRE EXTINGUISHER CABINET DOOR REFERENCE MARK, NIC - NOT IN CONTRACT INDICATES FIRE RATED CONTRACTOR SHALL PROVIDE 5/8" GYP. BD. ON VAPOR BARRIER. EXCEPT AREAS - INTERCOM, SEE ELECTRICAL DOOR/FRAME ASSEMBLY DRAWINGS FACP - FIRE ALARM CONTROL PANEL, SEE ELECTRICAL DRAWINGS ELEVATION DETAIL SYMBOL X AX.X - WALL FACE TO RECEIVE TYPE X — - ELEVATION DETAIL NUMBER GYPSUM BOARD TAPED AND - ELEVATION NUMBER SHEET MUDDED, ALL OTHER FINISHES BY TENANT BUILD-OUT PLANS. SERVICES SHOWN DEPICT APPROXIMATE LOCATIONS SECTION DETAIL SYMBOL WINDOW REFERENCE MARK - DETAIL NUMBER - SHEET NUMBER PARTITION TYPE SYMBOL (SEE SHEET A6.0)

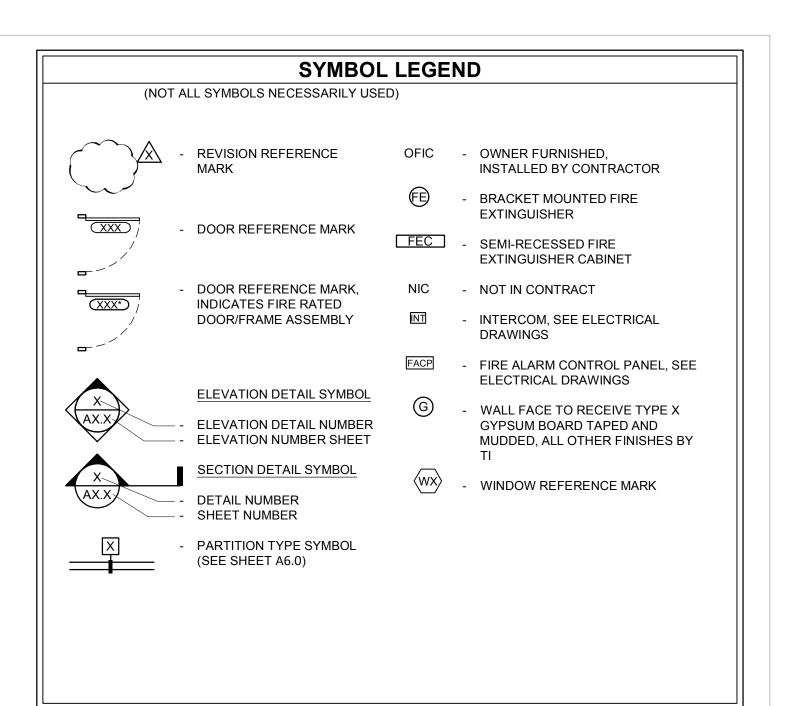



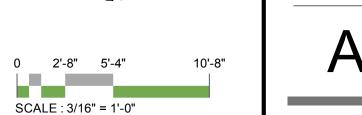

Office Building for: Camas

Drafted By: Checked By:

These drawings, as instruments of service, remain the property of

the Architect or Engineer. Any

changes, publication, or use of any kind is prohibited unless expressly authorized by said party. Copyright 2022.

Date Drafted:

Project #: 22003-01

FLOOR PLAN