




14900 INTERURBAN AVE SOUTH
SUITE 138
TUKWILA, WASHINGTON 98168
(206) 854-5500 | FAX (206) 854-5501
ronhovdearchitects.com


REGISTERED ARCHITECT
JAMES RONHOVDE
STATE OF WASHINGTON

CAMAS MEADOWS HOLE 9
RESIDENTIAL COMMUNITY

CITY OF CAMAS, WA 98
JURISDICTION: CLARK COUNTY, WA

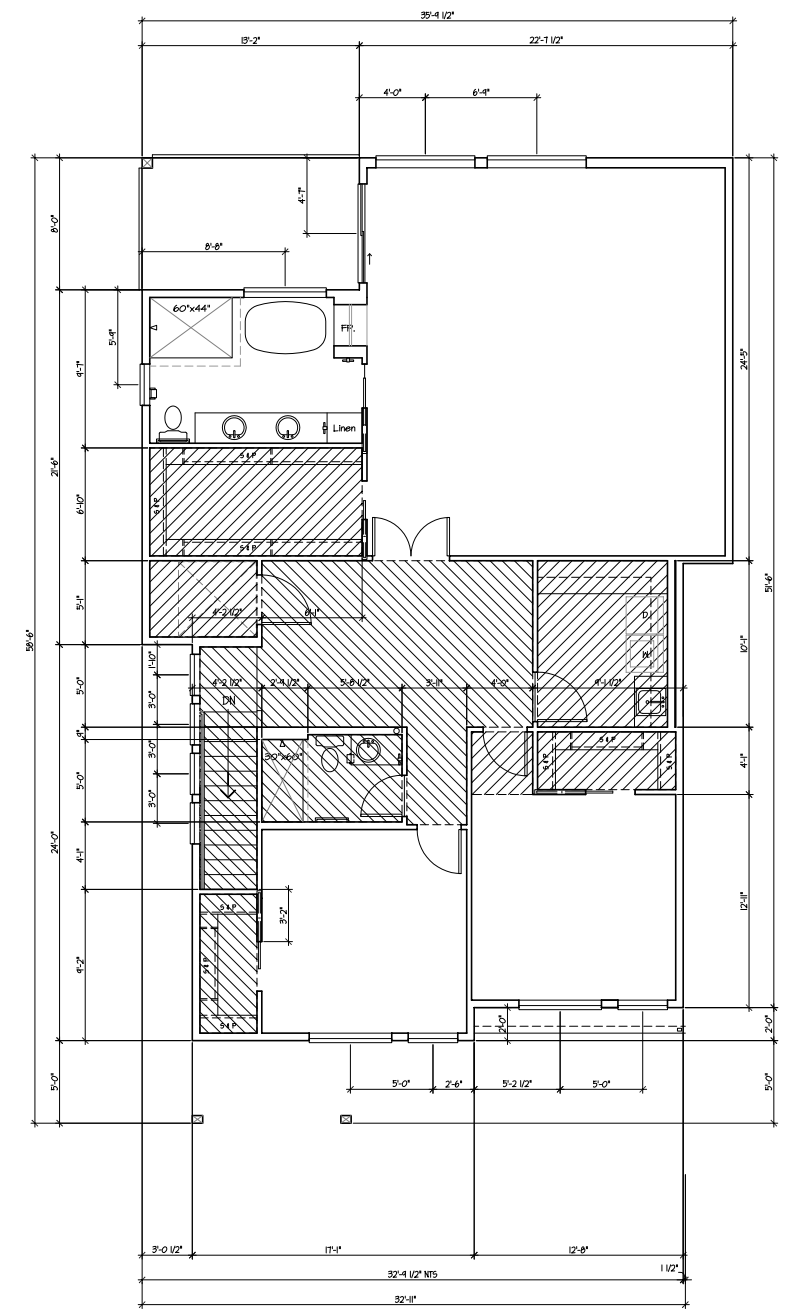

2 SECOND FLOOR
SCALE: 3/16" = 1'-0"

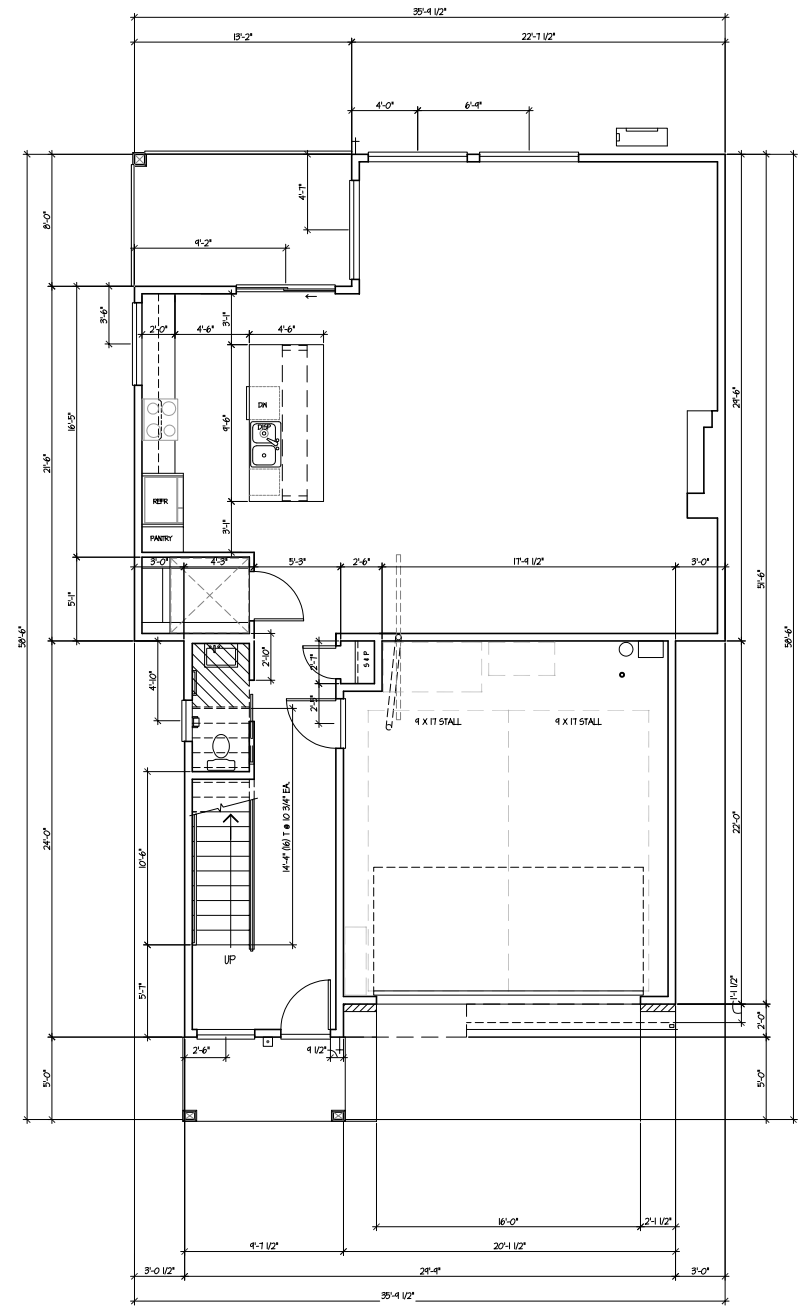

1 FIRST FLOOR
SCALE: 3/16" = 1'-0"

2018 IRC
COVERED PORCH AREA = 258 SQ. FT.
GARAGE AREA = 436 SQ. FT.
UNIT HEATED FLOOR AREA = 2,756 SQ. FT.

SFR PLAN HAS 3,192 SQ.FT. (INCLUDING GARAGE)
MAXIMUM FAR IS 0.5
FOR LOTS 40 THRU 54

10		
9		
8		
7		
6		
5		
4		
3		
2		
1		
NO.	DATE	DESCRIPTION

REVISIONS

SHEET CONTENTS:
FLOOR PLANS

SINGLE FAMILY





JOB NO.: 2022.45 SHEET NO.
DRAWN BY: LWS
CHECKED BY: T.R.
DATE:

A1.1



14900 INTERURBAN AVE SOUTH
SUITE 138
TUKWILA, WASHINGTON 98168
(206) 854-5500 | FAX (206) 854-5501
ronhovdearchitects.com

REGISTERED ARCHITECT
JAMES RONHOVDE
STATE OF WASHINGTON

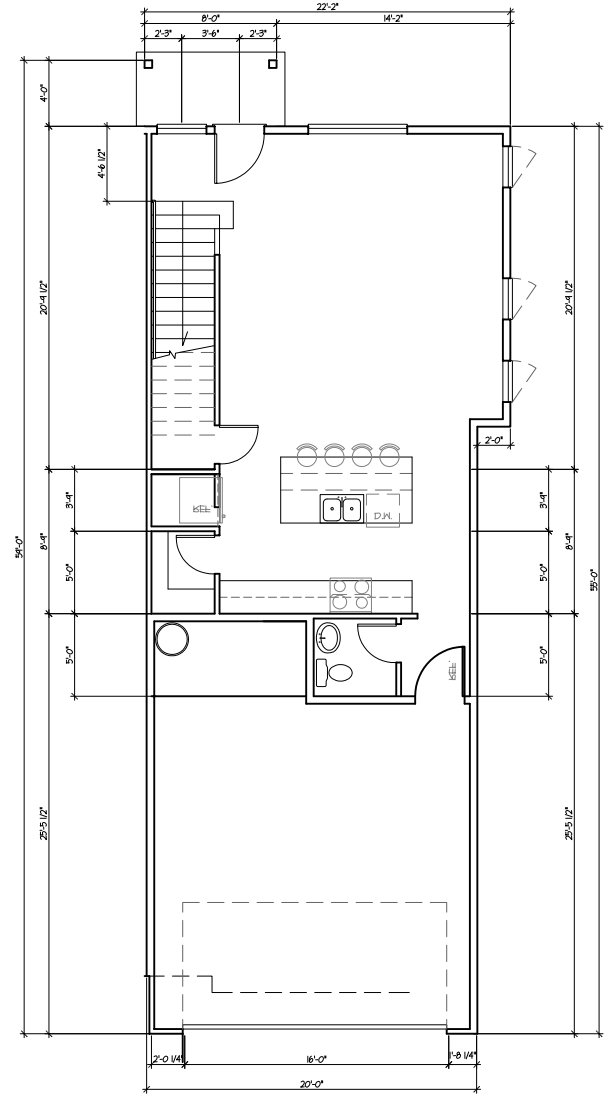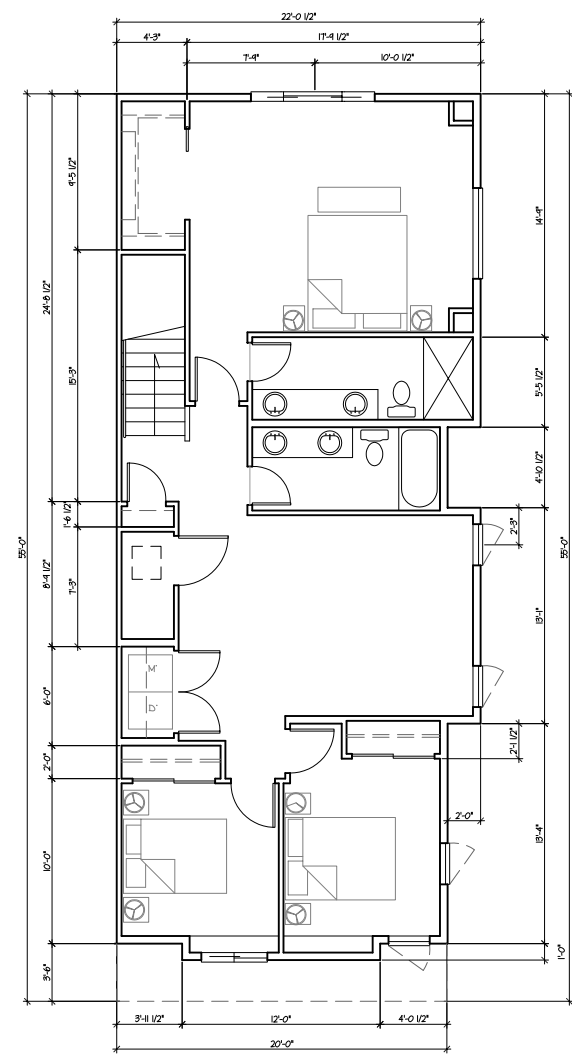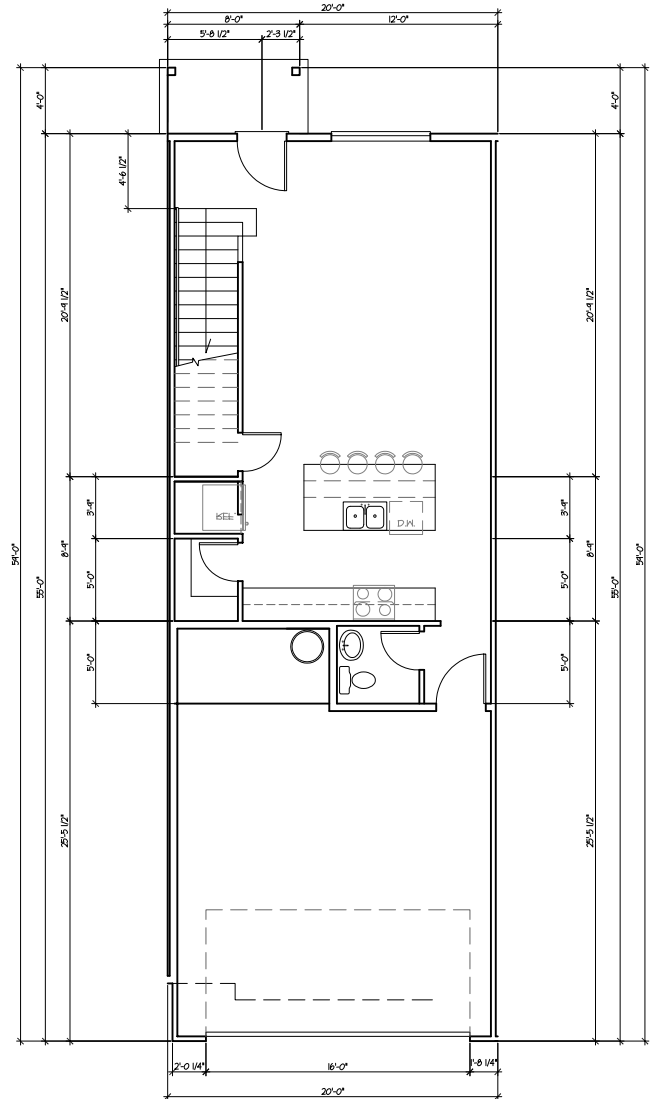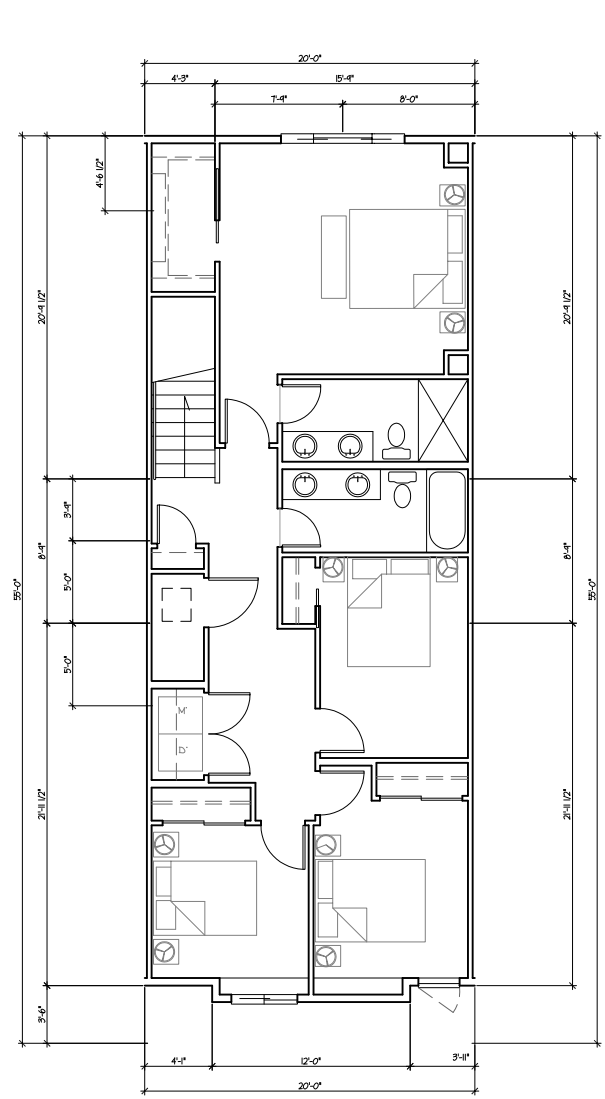

2 SECOND FLOOR
SCALE: 3/16" = 1'-0"

1 FIRST FLOOR
SCALE: 3/16" = 1'-0"

2 SECOND FLOOR - ALT. END. COND.
SCALE: 3/16" = 1'-0"

1 FIRST FLOOR - ALT. END COND.
SCALE: 3/16" = 1'-0"

2018 IRC
COVERED PORCH AREA = 32 SQ. FT.
GARAGE AREA = 452 SQ. FT.
UNIT HEATED FLOOR AREA = 1,656 SQ. FT.
FOR LOT 36

2018 IRC
COVERED PORCH AREA = 32 SQ. FT.
GARAGE AREA = 452 SQ. FT.
UNIT HEATED FLOOR AREA = 1,759 SQ. FT.
FOR LOT 37 (AND OPP. FOR LOT 39)

CAMAS MEADOWS HOLE 9
RESIDENTIAL COMMUNITY

CITY OF CAMAS, WA 98
JURISDICTION: CLARK COUNTY, WA

10		
9		
8		
7		
6		
5		
4		
3		
2		
1		
NO.	DATE	DESCRIPTION

REVISIONS

SHEET CONTENTS:
FLOOR PLANS

20FT
2-CAR TOWNHOME

JOB NO.: 2022.45 SHEET NO.
DRAWN BY: LHS
CHECKED BY: T.R.
DATE: **A1.2**




14900 INTERURBAN AVE SOUTH
SUITE 138
TUKWILA, WASHINGTON 98168
(206) 854-5500 | FAX (206) 854-5501
ronhovdearchitects.com


REGISTERED ARCHITECT
TERRY J. RONHOVDE
STATE OF WASHINGTON

CAMAS MEADOWS HOLE 9
RESIDENTIAL COMMUNITY

CITY OF CAMAS, WA 98
JURISDICTION: CLARK COUNTY, WA

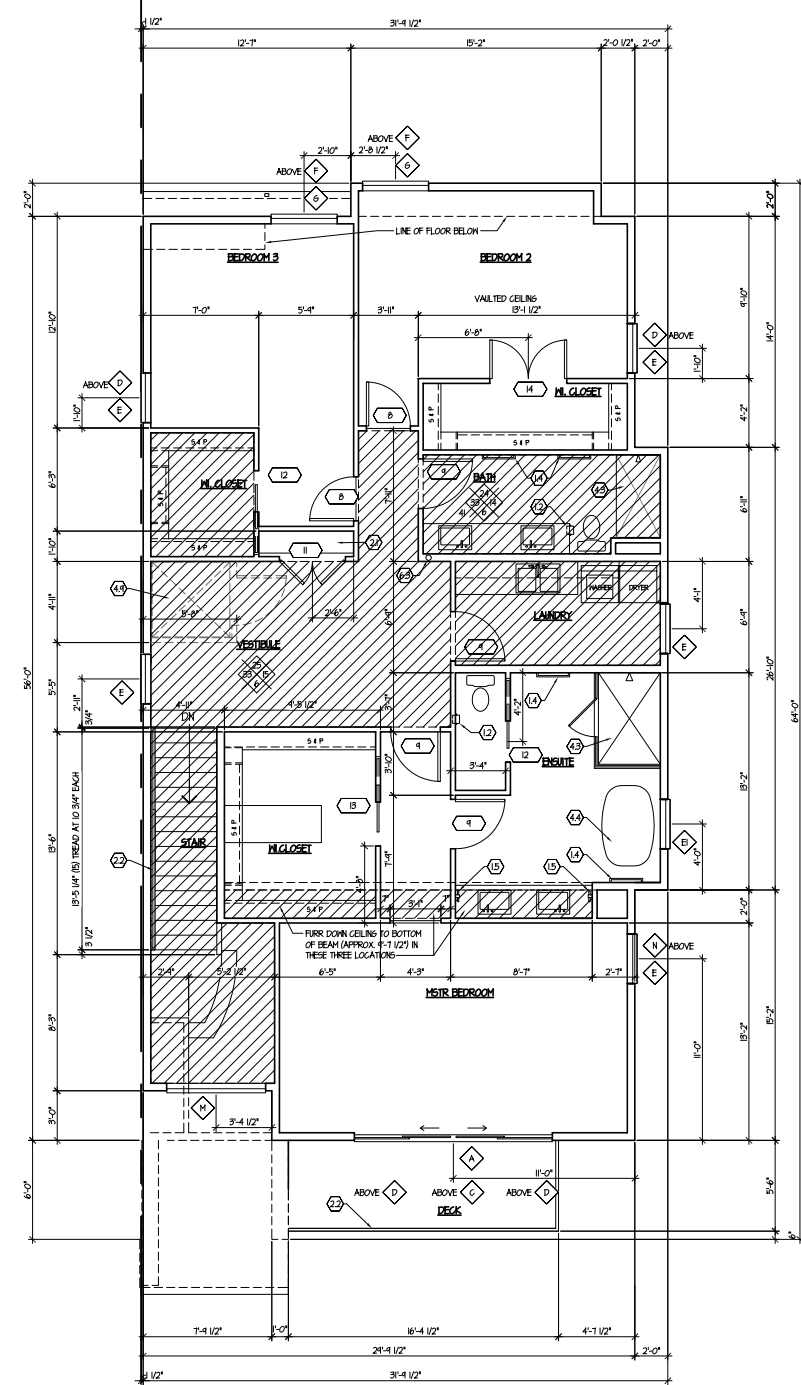

2 SECOND FLOOR
SCALE: 3/16" = 1'-0"

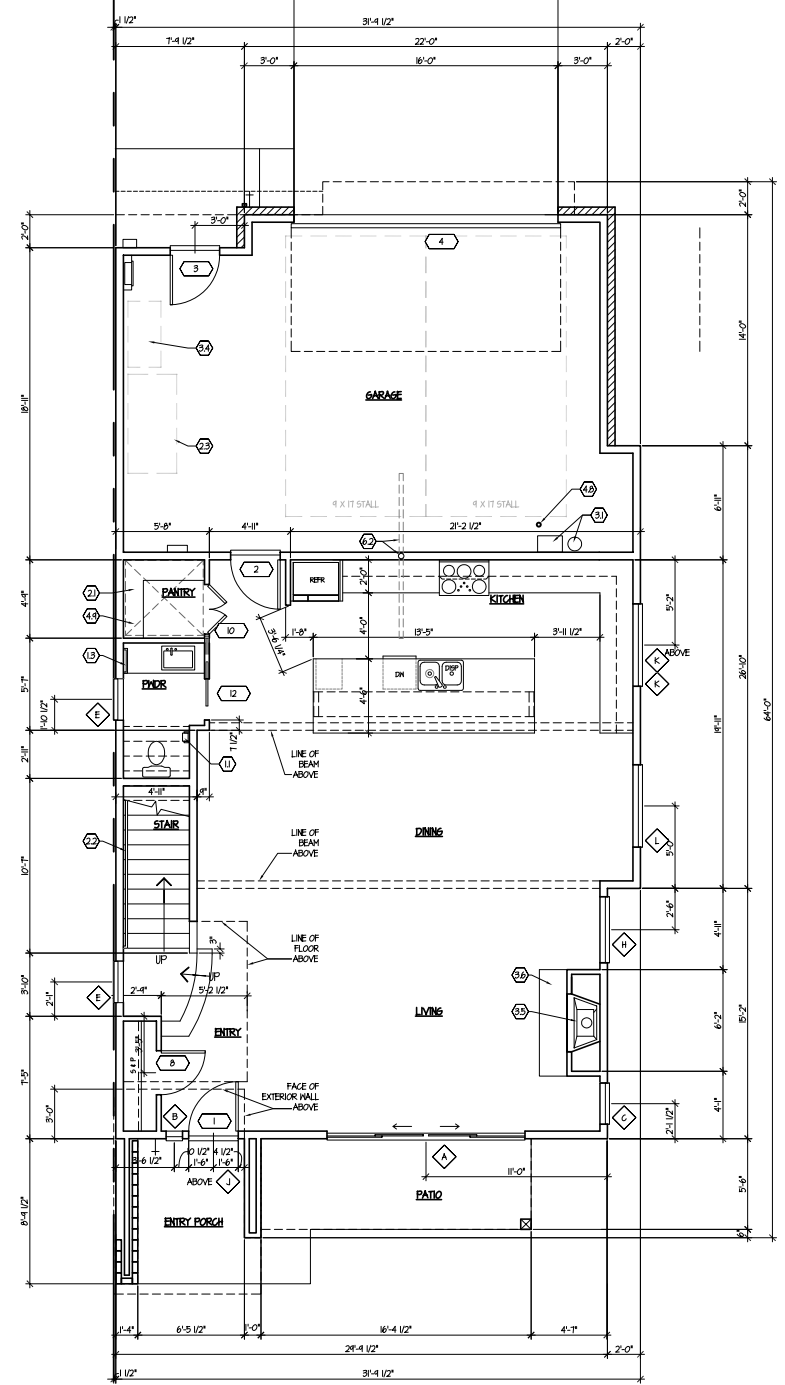

1 FIRST FLOOR
SCALE: 3/16" = 1'-0"

**2018 IRC
COVERED PORCH AREA = 65 SQ. FT.
GARAGE AREA = 607 SQ. FT.
UNIT HEATED FLOOR AREA = 2,695 SQ. FT.**

10		
9		
8		
7		
6		
5		
4		
3		
2		
1		
NO.	DATE	DESCRIPTION

REVISIONS

SHEET CONTENTS:
FLOOR PLANS


**30ft
DUPLEX FRONT LEVEL**

JOB NO.: 202245 SHEET NO.
DRAWN BY: LHS
CHECKED BY: T.R.
DATE:

A1.3




14900 INTERURBAN AVE SOUTH
SUITE 138
TUKWILA, WASHINGTON 98168
(206) 854-5500 | FAX (206) 854-5501
ronhovdearchitects.com

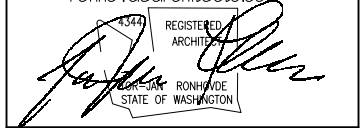


CAMAS MEADOWS HOLE 9
RESIDENTIAL COMMUNITY


CITY OF CAMAS, WA 98
JURISDICTION: CLARK COUNTY, WA

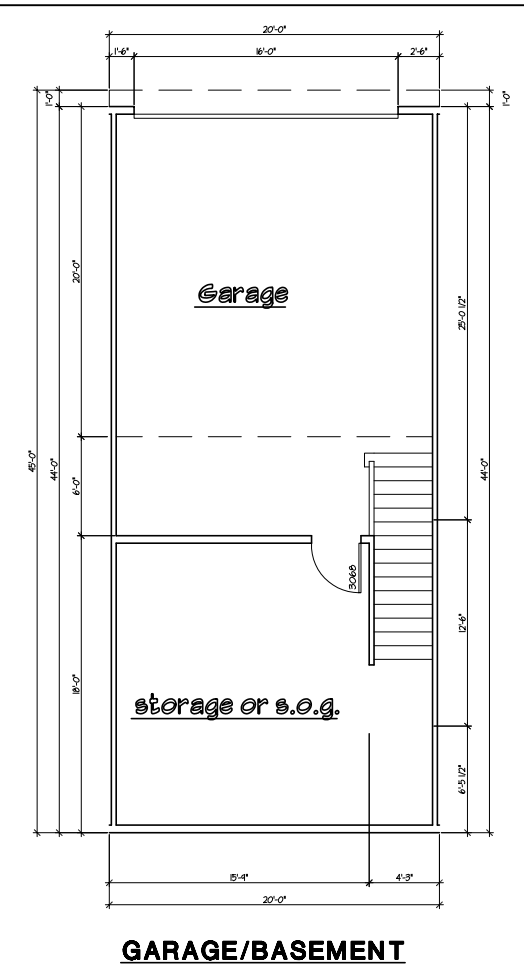

GARAGE/BASEMENT

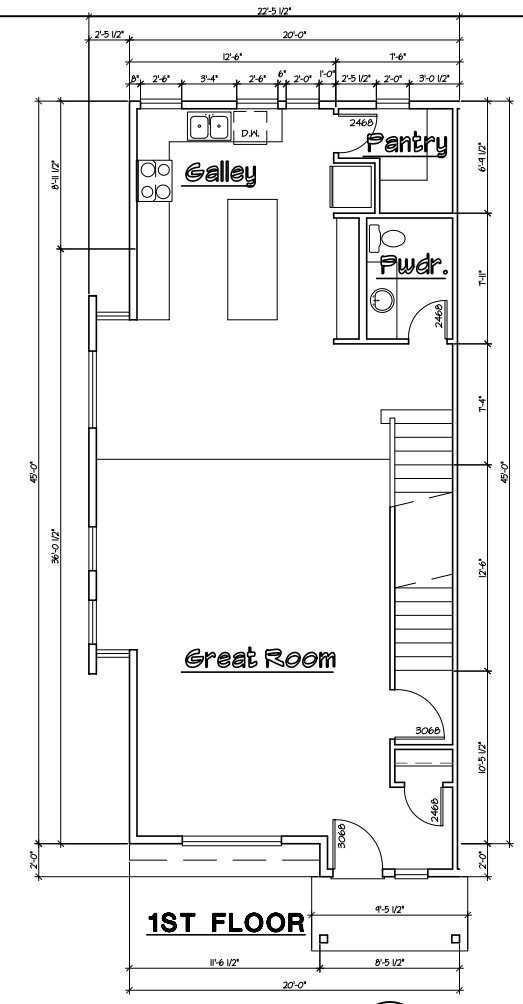


1ST FLOOR

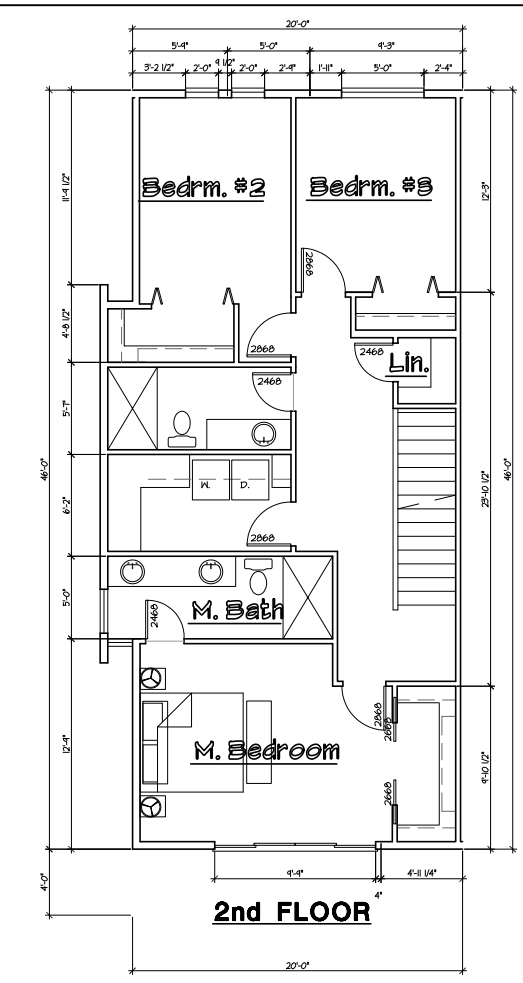


2nd FLOOR


1 FLOOR PLANS - END UNIT
SCALE: 3/16" = 1'-0"

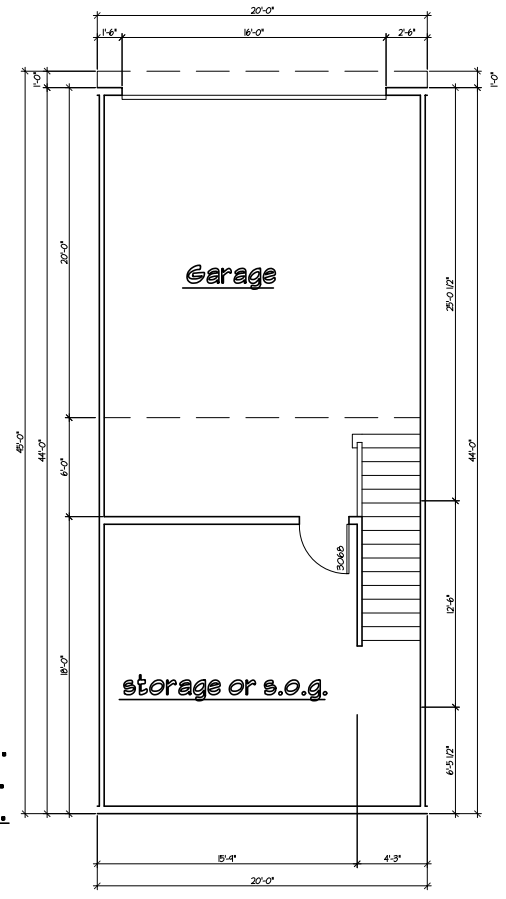

GARAGE/BASEMENT

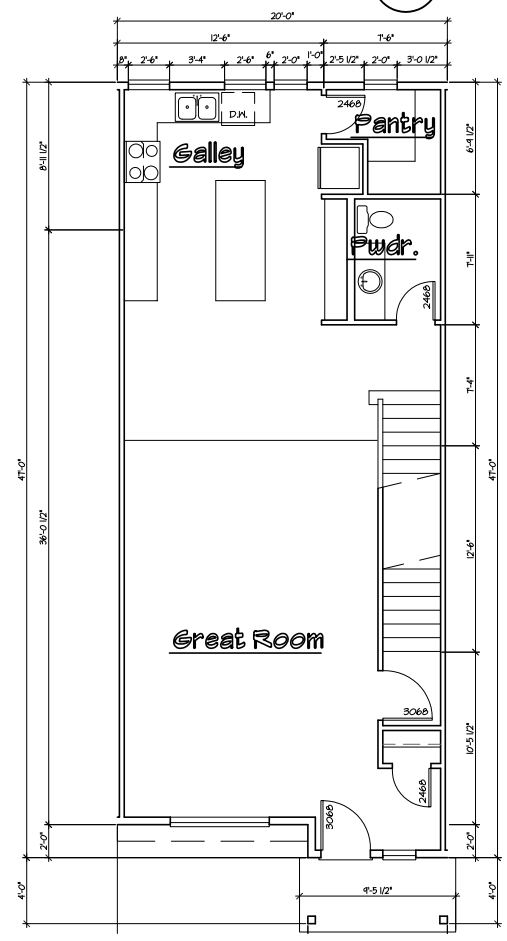

1ST FLOOR

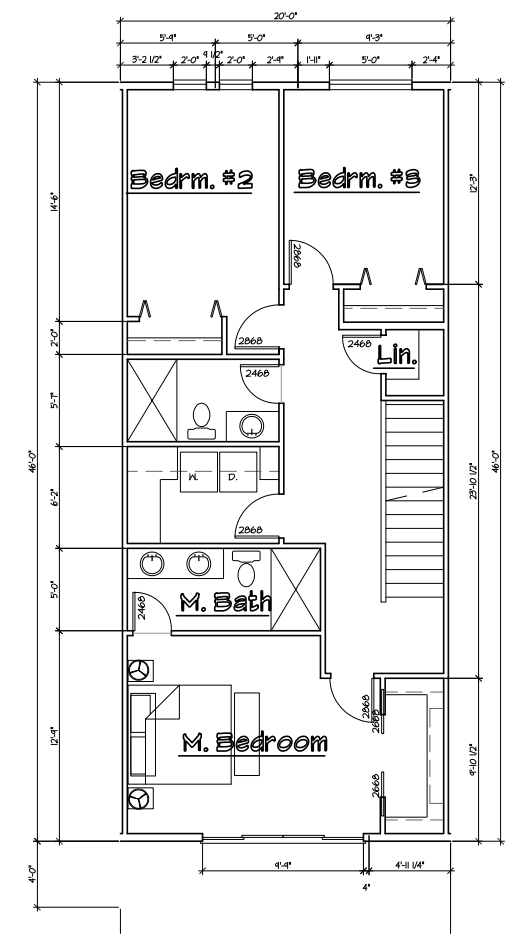

2nd FLOOR

2 FLOOR PLANS - INTERIOR UNIT
SCALE: 3/16" = 1'-0"

2018 IRC
COVERED PORCH AREA = 33 SQ. FT.
GARAGE AREA = 507 SQ. FT.
UNIT HEATED FLOOR AREA = 1,814 SQ. FT.
FOR LOTS 1 THRU 25

10		
9		
8		
7		
6		
5		
4		
3		
2		
1		
NO.	DATE	DESCRIPTION

REVISIONS
SHEET CONTENTS:
FLOOR PLANS
20 FT TOWNHOME REAR-LOW

JOB NO.: 2022.45 SHEET NO.:
DRAWN BY: LHS
CHECKED BY: T.R.
DATE:
A1.4