


Spaces/Rooms used for program

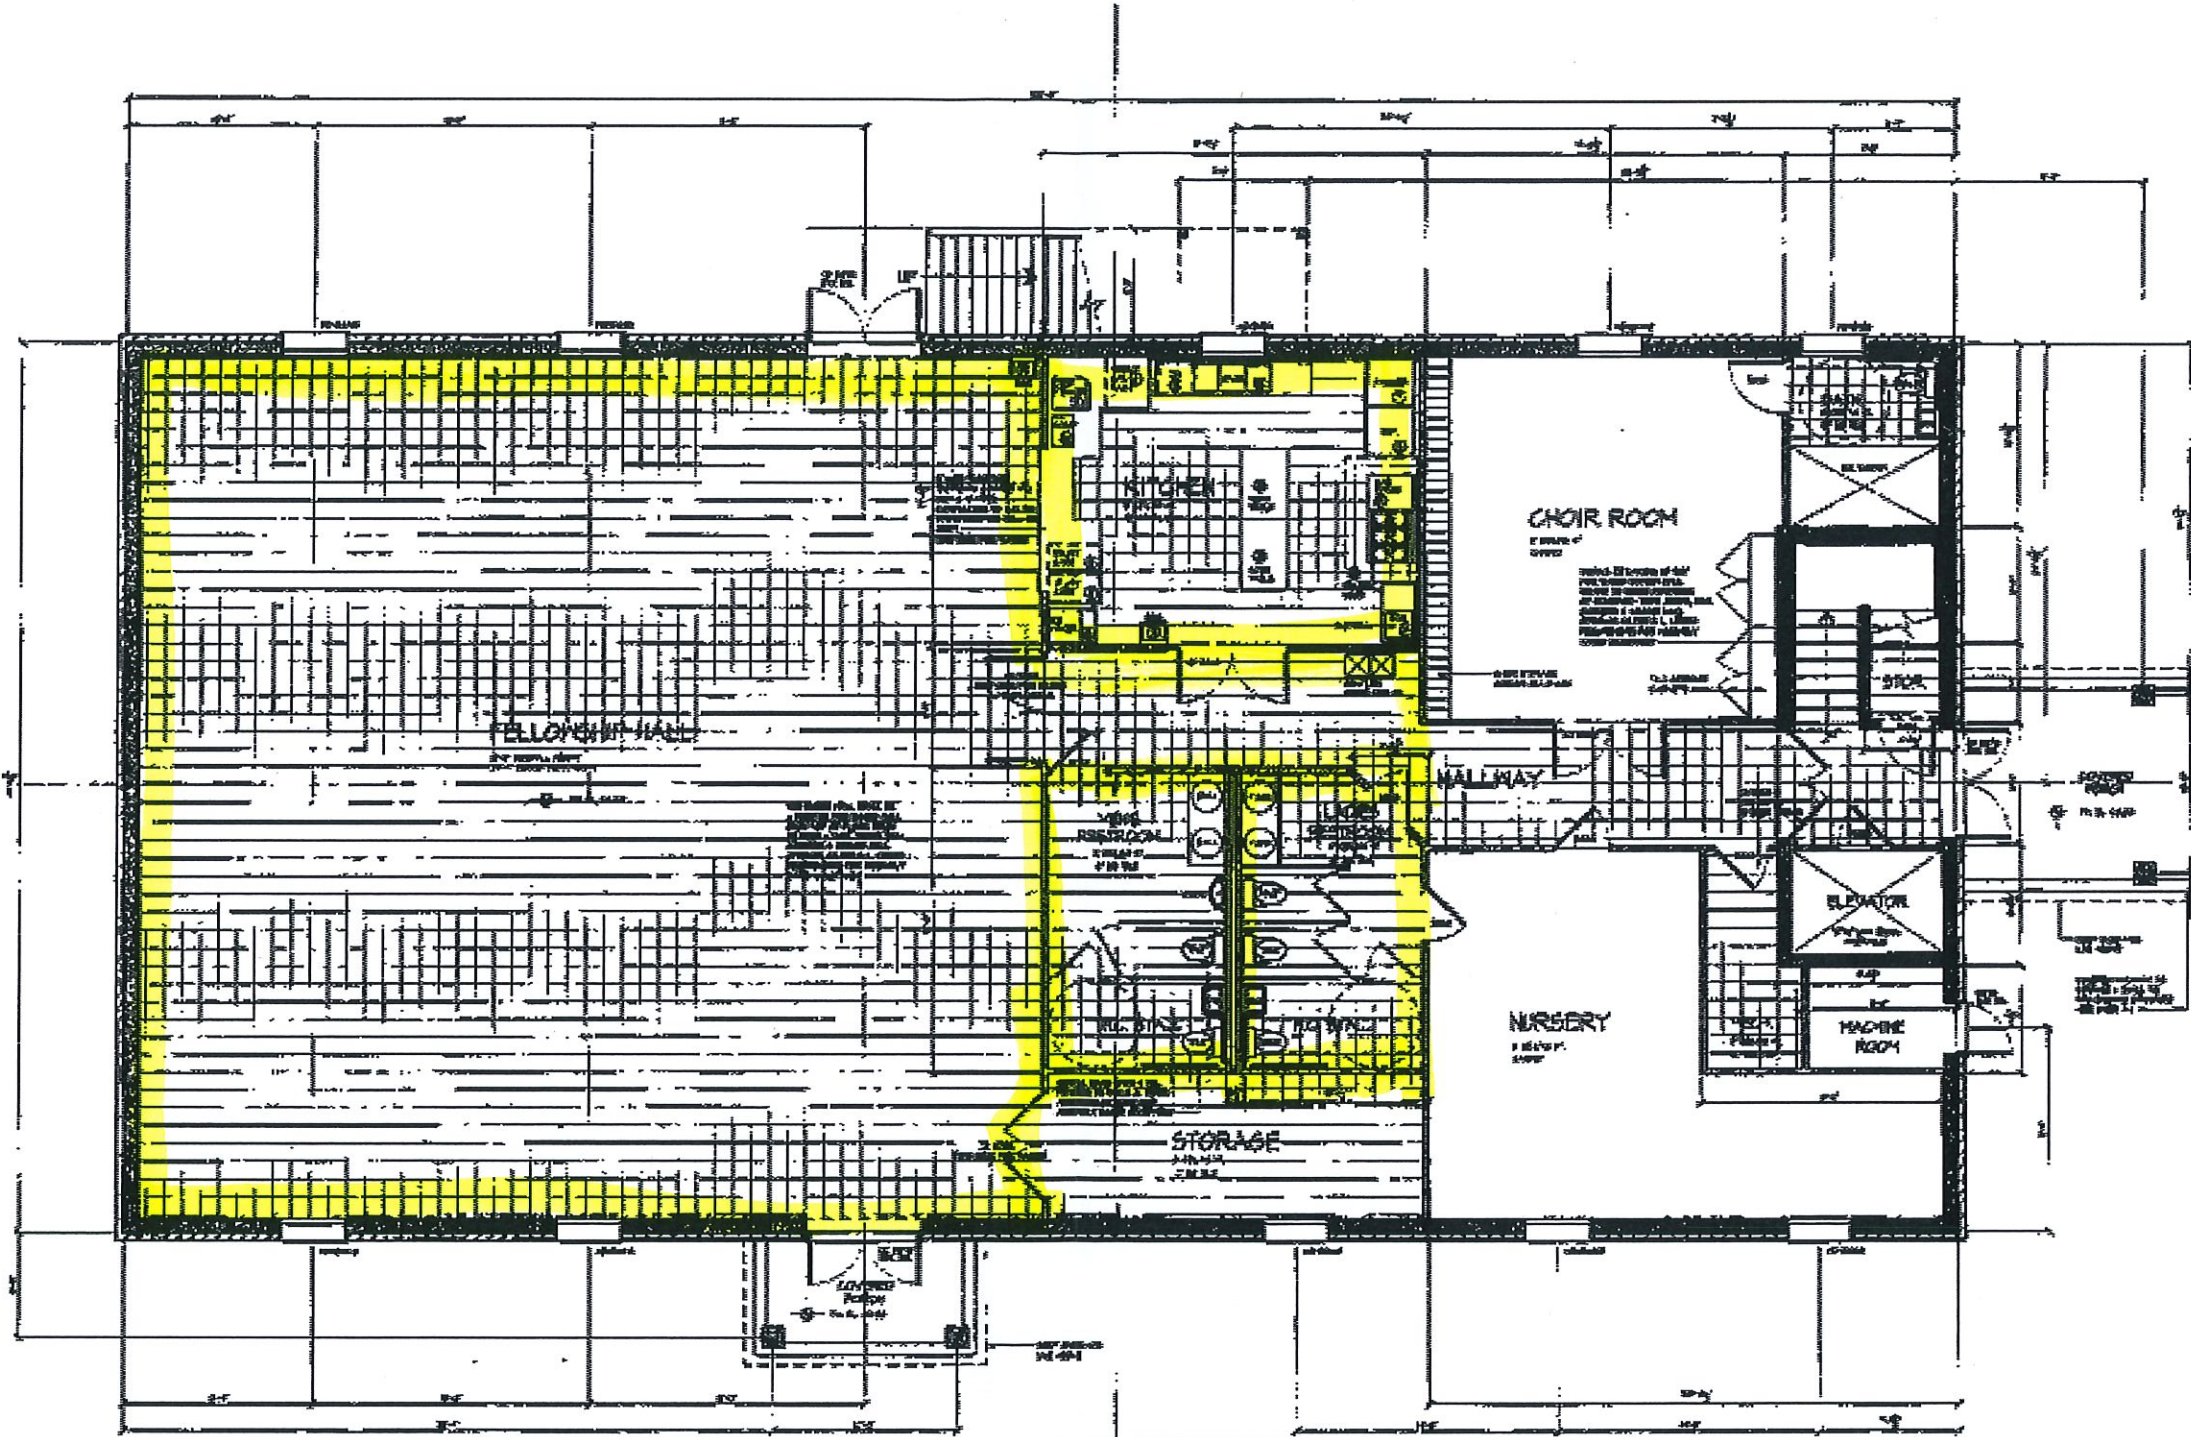

NOT TO SCALE - PROJECT AND THIS SHEET - A DIVISION OF THE ARCHITECTURAL INFORMATION

1 FIRST LEVEL FLOOR PLAN
AS

PDC	PINKSTON DRAFTING COMPANY	SEASIDE CHAPEL FAMILY WORSHIP CENTER 105 DOW ROAD CAROLINA BEACH, NORTH CAROLINA
		DATE JAN. 1, 2000 REVISED


Fenced Playground Area

Area Intended for Fenced Playground

Landscape Buffer Addition

Drop-off & Pick-Up Area

Area Intended for Day Care Activities

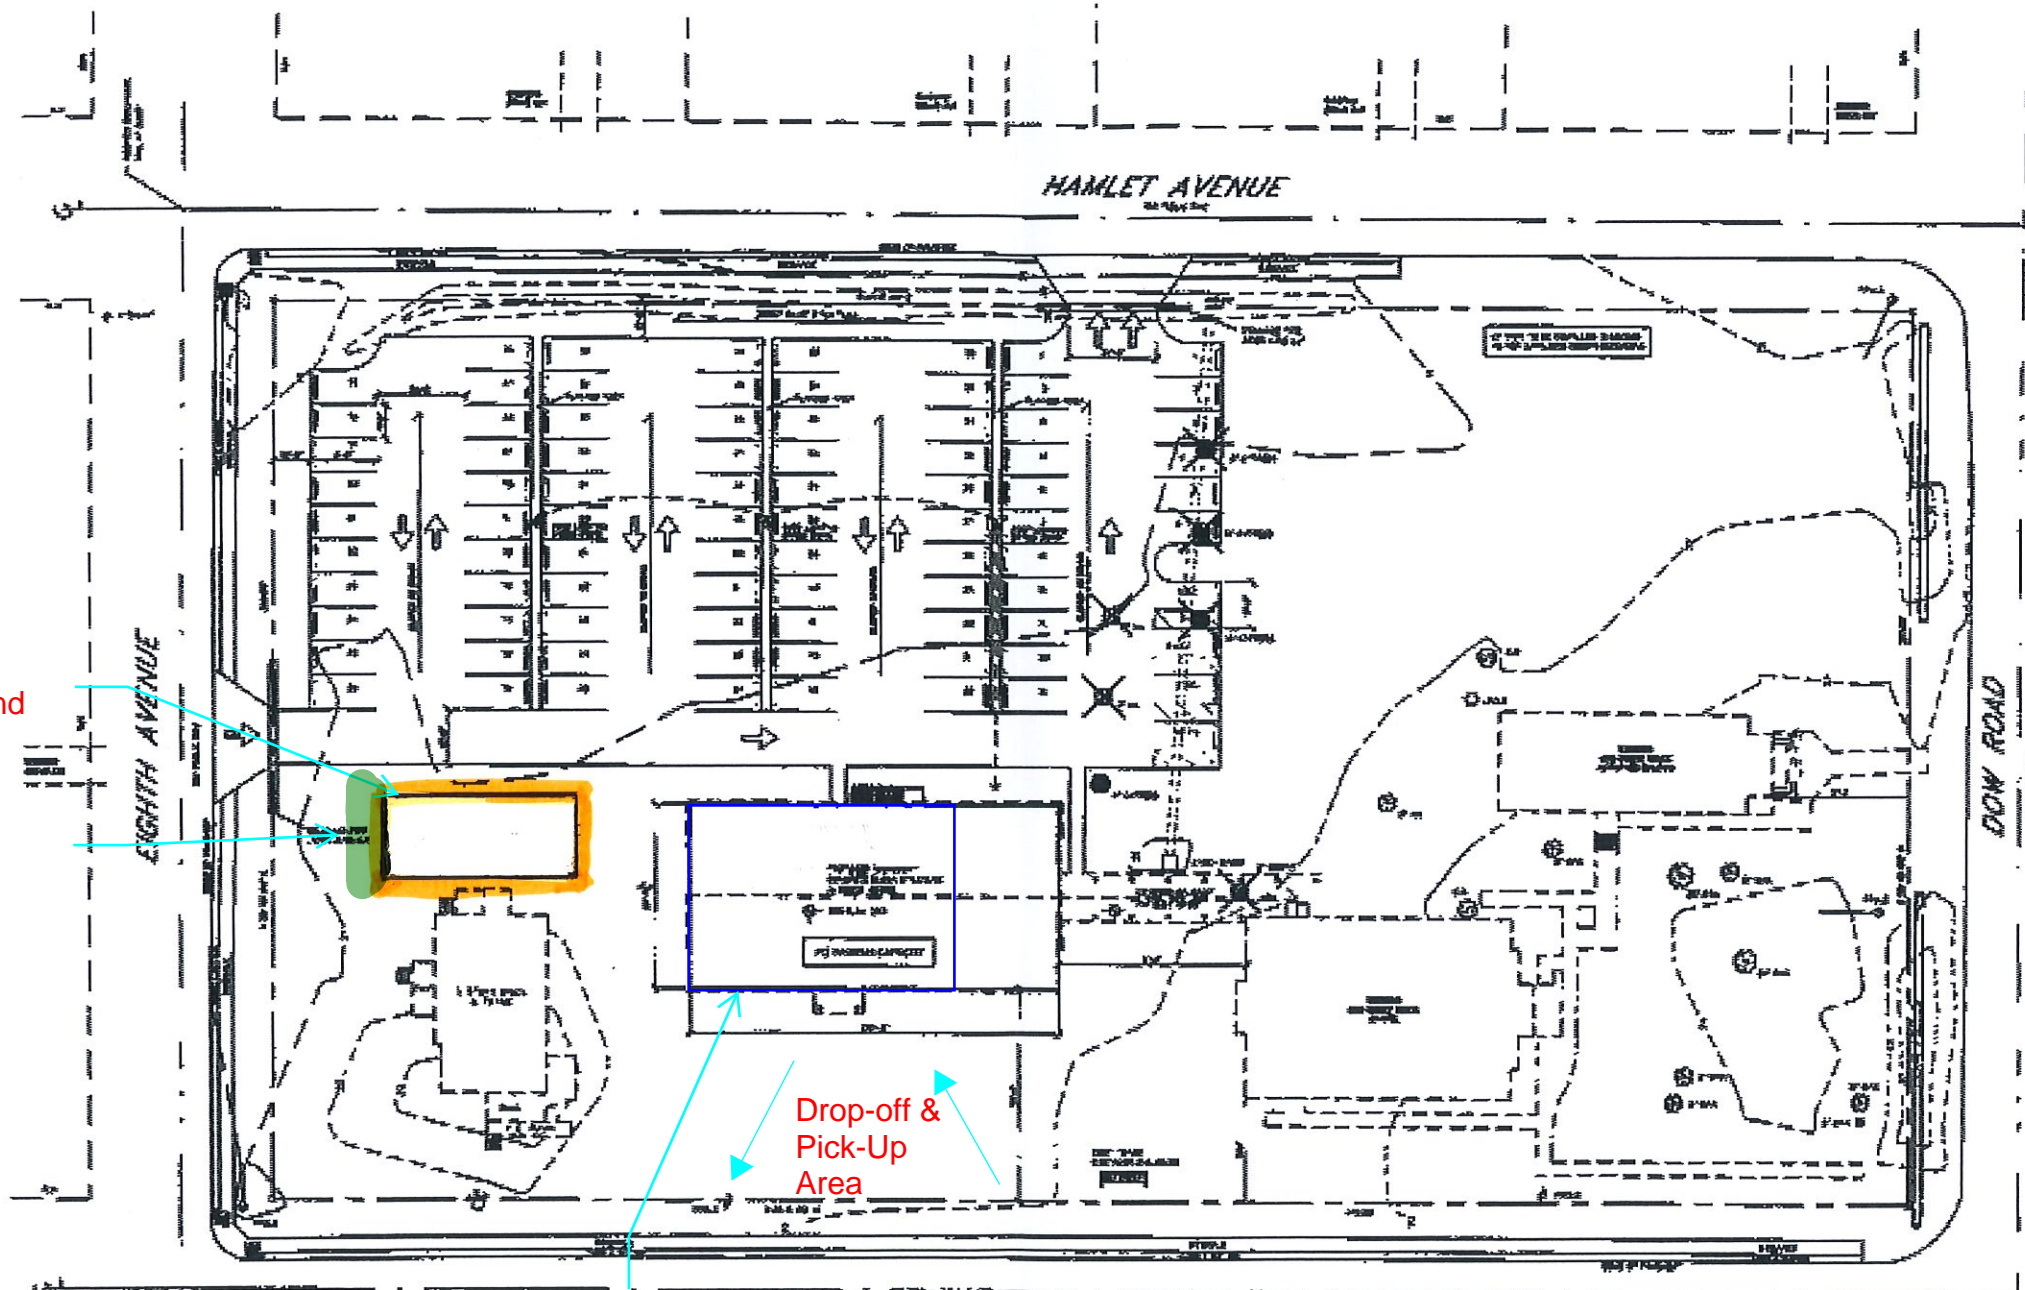


SITE PLAN NOTES:

1. ALL DIMENSIONS ARE IN FEET AND INCHES.
2. ALL DIMENSIONS ARE TO THE CENTERLINE OF THE ROAD OR DRIVEWAY UNLESS OTHERWISE NOTED.
PROPOSED FOOTPRINT	
1" = 10' (Building)	1/8" = 1' (Parking)
1/4" = 10' (Landscape)	1/16" = 1' (Other)

EXISTING AREA	
1" = 10' (Building)	1/8" = 1' (Parking)
1/4" = 10' (Landscape)	1/16" = 1' (Other)

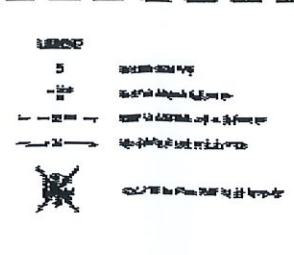

LEGEND (Cont.)

- 1. ALL DIMENSIONS ARE TO THE CENTERLINE OF THE ROAD OR DRIVEWAY UNLESS OTHERWISE NOTED.
ALL DIMENSIONS ARE TO THE CENTERLINE OF THE ROAD OR DRIVEWAY UNLESS OTHERWISE NOTED.



1 SITE PLAN
SCALE: 1/8" = 1'

SEASIDE CHAPEL FAMILY WORSHIP CENTER
100 DOW ROAD
CAROLINA BEACH, NORTH CAROLINA

DATE: JAN 21, 2008 REVISED

PINKSTON
DRAFTING
COMPANY



SHEET
A1