


KEY MAP N.T.S.



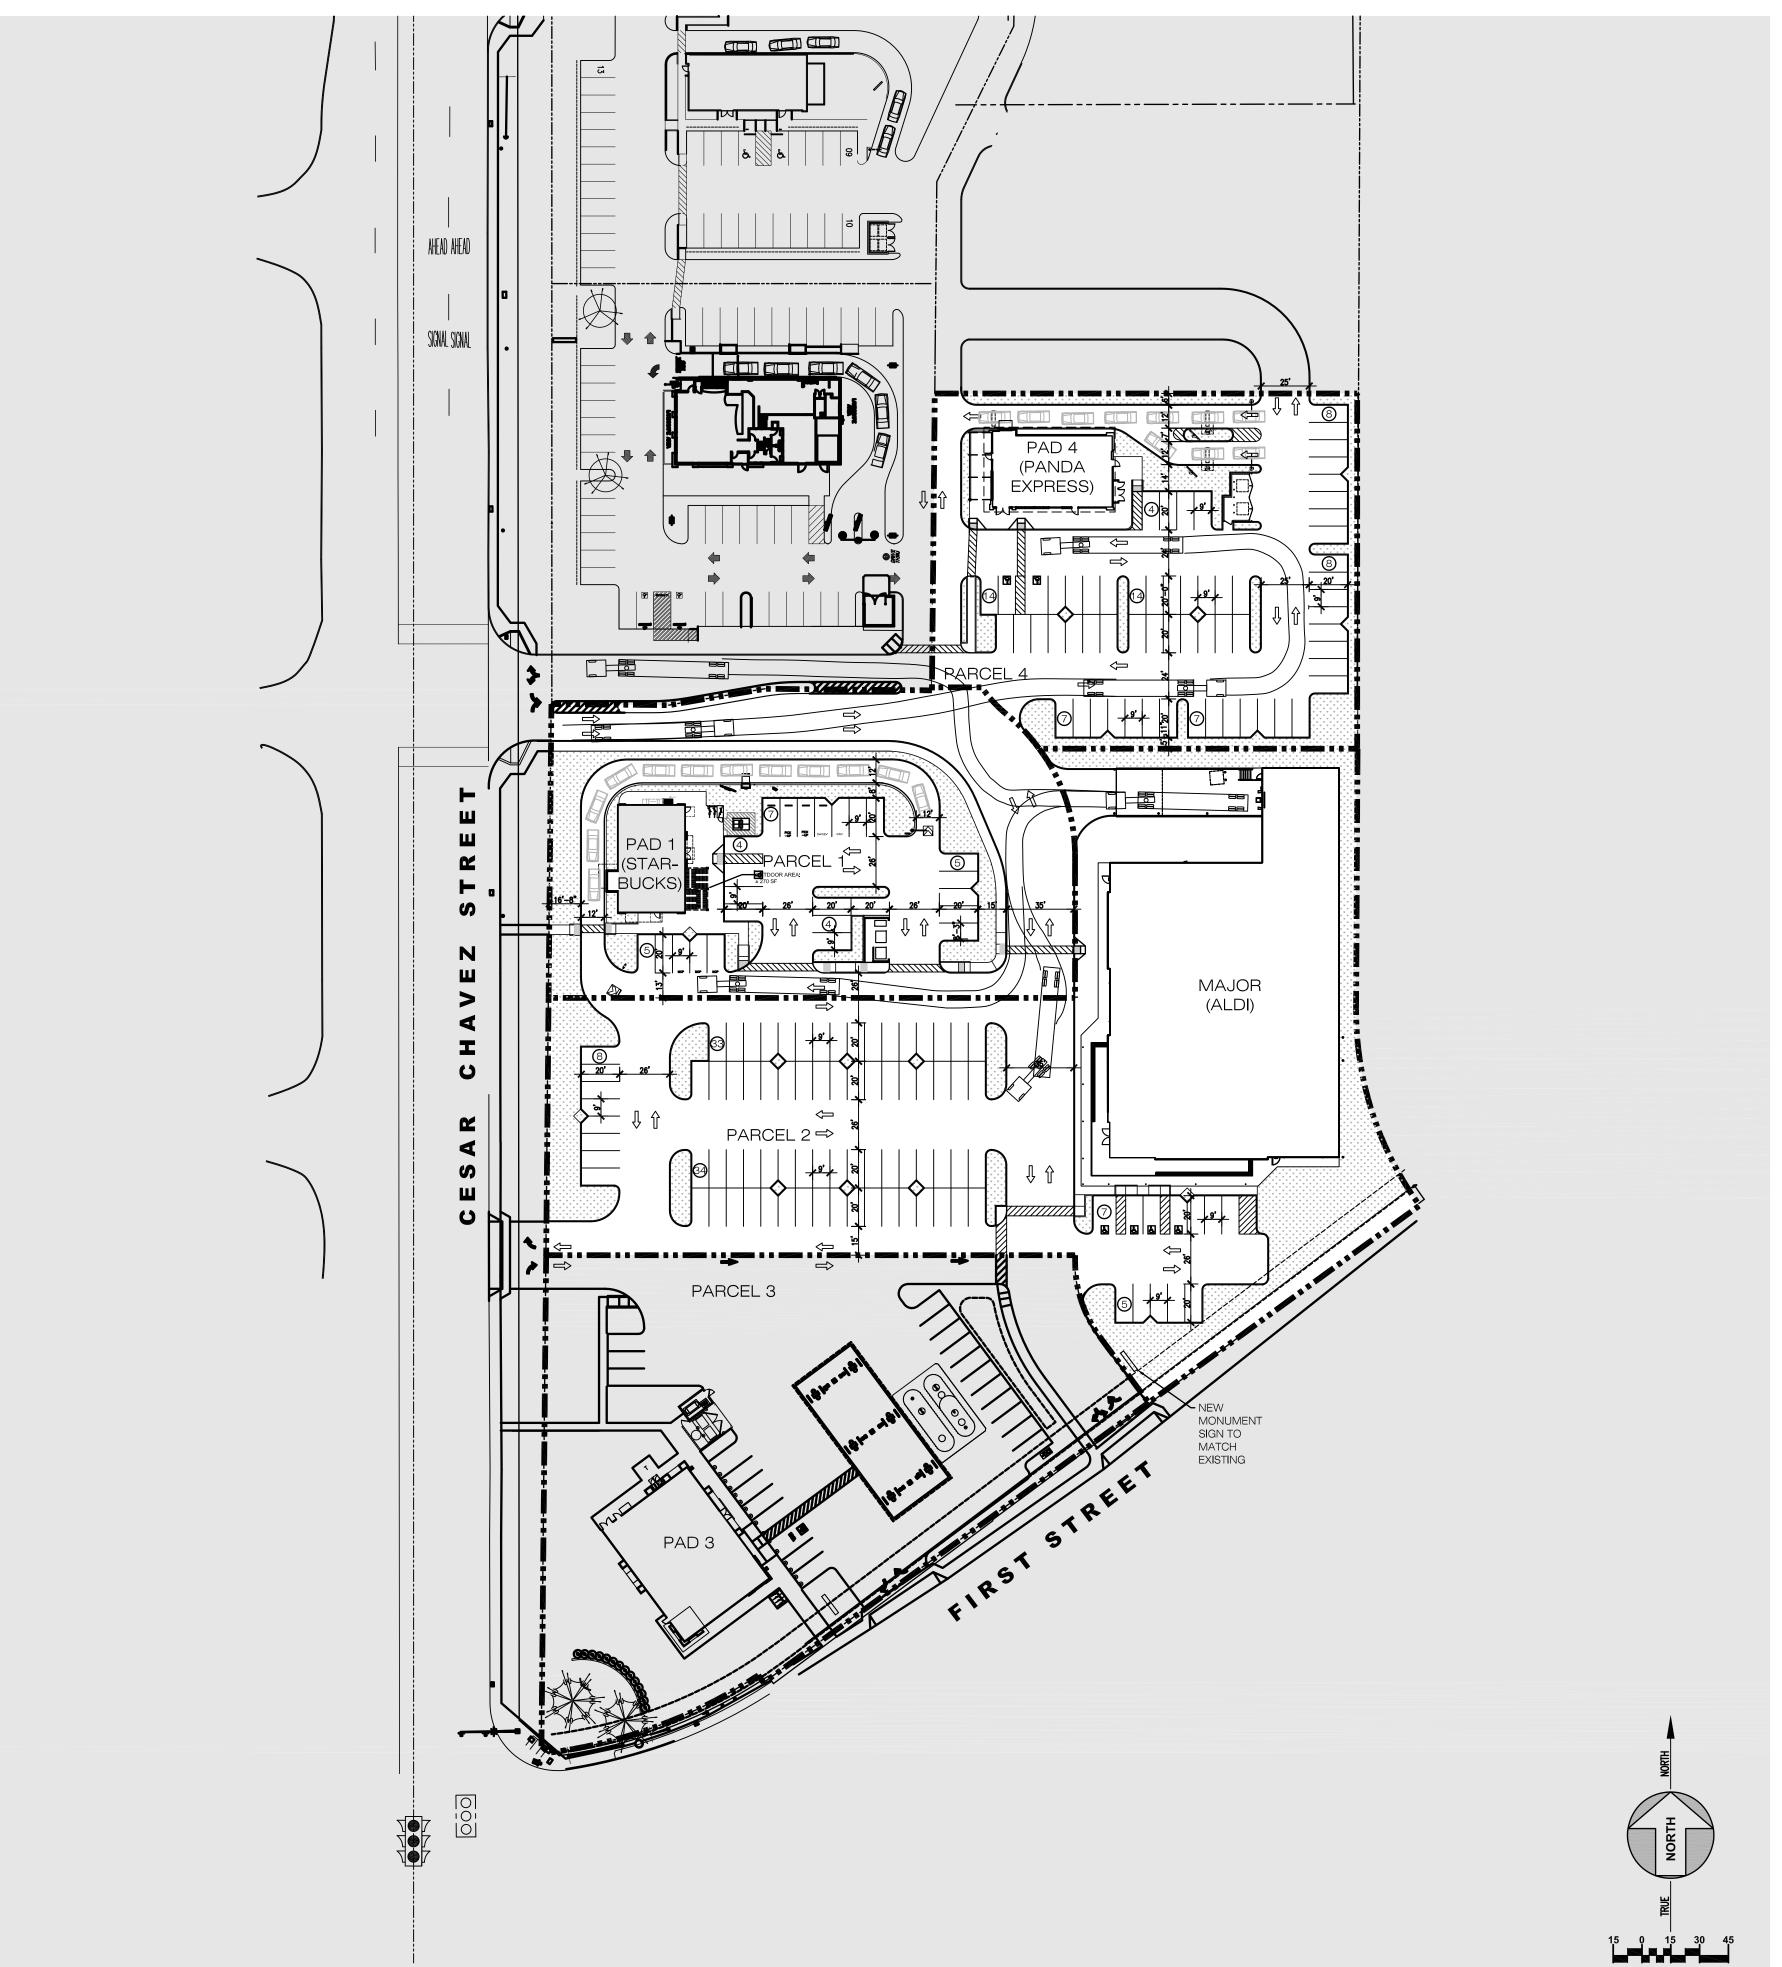

MULTI-TENANT

NEC CESAR CHAVEZ STREET & FIRST STREET COACHELLA, CALIFORNIA

Attachment 6 PROJECT INFORMATION JURISDICTION: CITY OF COACHELLA, CA EXISTING ZONING: CG (GENERAL COMMERCIAL) SITE INFORMATION SITE AREA: PARCEL 1: ±0.96 AC (± 41,911 SF) PARCEL 2: ±1.91 AC (± 83,236 SF) PARCEL 3: ±1.29 AC (± 55,996 SF) PARCEL 4: ±0.91 AC (± 39,553 SF) TOTAL: ±5.07 AC (±220,696 SF) BUILDING AREA: PAD 1: ±2,050 SF MAJOR: ±20,442 SF PAD 3: ±4,088 SF PAD 4: ±2,600 SF TOTAL: ±29,180 SF (NOT INC. UTILITY AREAS) SITE COVERAGE: PAD 1: ±4.89% (±2,135 SF/AC) MAJOR: ±24.56% (±10,703 SF/AC) PAD 3: ±7.30% (±3,169 SF/AC) PAD 4: ±6.57% (±2,857 SF/AC) TOTAL: ±13.22% (±5,755 SF/AC) (NOT INC. UTILITY AREAS) PARKING INFORMATION PARKING REQUIREMENT: RESTAURANT: 1/45 SF OF CUSTOMER AREA + 1/200 SF OF NON-CUSTOMER AREA GENERAL COMMERCIAL: 1/250 SF STALLS REQUIRED: PAD 1: $\pm 2,050$ SF x 35% = ± 720 SF CUSTOMER AREA $\pm 2,050 \text{ SF} \times 65\% = \pm 1,130 \text{ SF NON-CUSTOMER AREA}$ \pm 720 SF @ 1/45 SF = 16 STALLS REQUIRED ±1,130 SF @ 1/200 SF = 7 STALLS REQUIRED TOTAL: 23 STALLS REQUIRED MAJOR: $\pm 20,442$ SF@ 1/250 SF = 82 STALLS REQUIRED PAD 3 : ±4,088 SF@ 1/250 SF = 17 STALLS REQUIRED PAD 4 : $\pm 2,600 \text{ SF x } 50\% = \pm 1,300 \text{ SF CUSTOMER AREA}$ $\pm 2,600 \text{ SF} \times 50\% = \pm 1,300 \text{ SF NON-CUSTOMER AREA}$ \pm 1,300 SF @ 1/45 SF = 29 STALLS REQUIRED ±1,300 SF @ 1/200 SF = 7 STALLS REQUIRED TOTAL: 36 STALLS REQUIRED TOTAL: 193 STALLS REQUIRED STALLS PROVIDED: PAD 1: 25 STALLS PROVIDED MAJOR: 87 STALLS PROVIDED PAD 3: 22 STALLS PROVIDED PAD 4: 62 STALLS PROVIDED TOTAL: 196 STALLS PROVIDED PARKING RATIO: PAD 1: ±12.20/1,000 SF MAJOR: ±4.26/1,000 SF PAD 3: ±5.38/1,000 SF PAD 4: ±23.85/1,000 SF TOTAL: ±6.86/1,000 SF

SITE PLAN

Scale: 1" = 50'November 23, 2021

P:\19\19683 - Coachella, First & Harrison ALDI + Panda Express Entitlements\Design\Site\x19683 - Site Plan.dwg