


CONSTRUCTION DRAWINGS

ANY CONSTRUCTION DOCUMENTS PRINTED
BEFORE THIS DATE ARE VOID.

DATE: 1/31/2024

* BUILDER TO VERIFY DIMENSIONS*

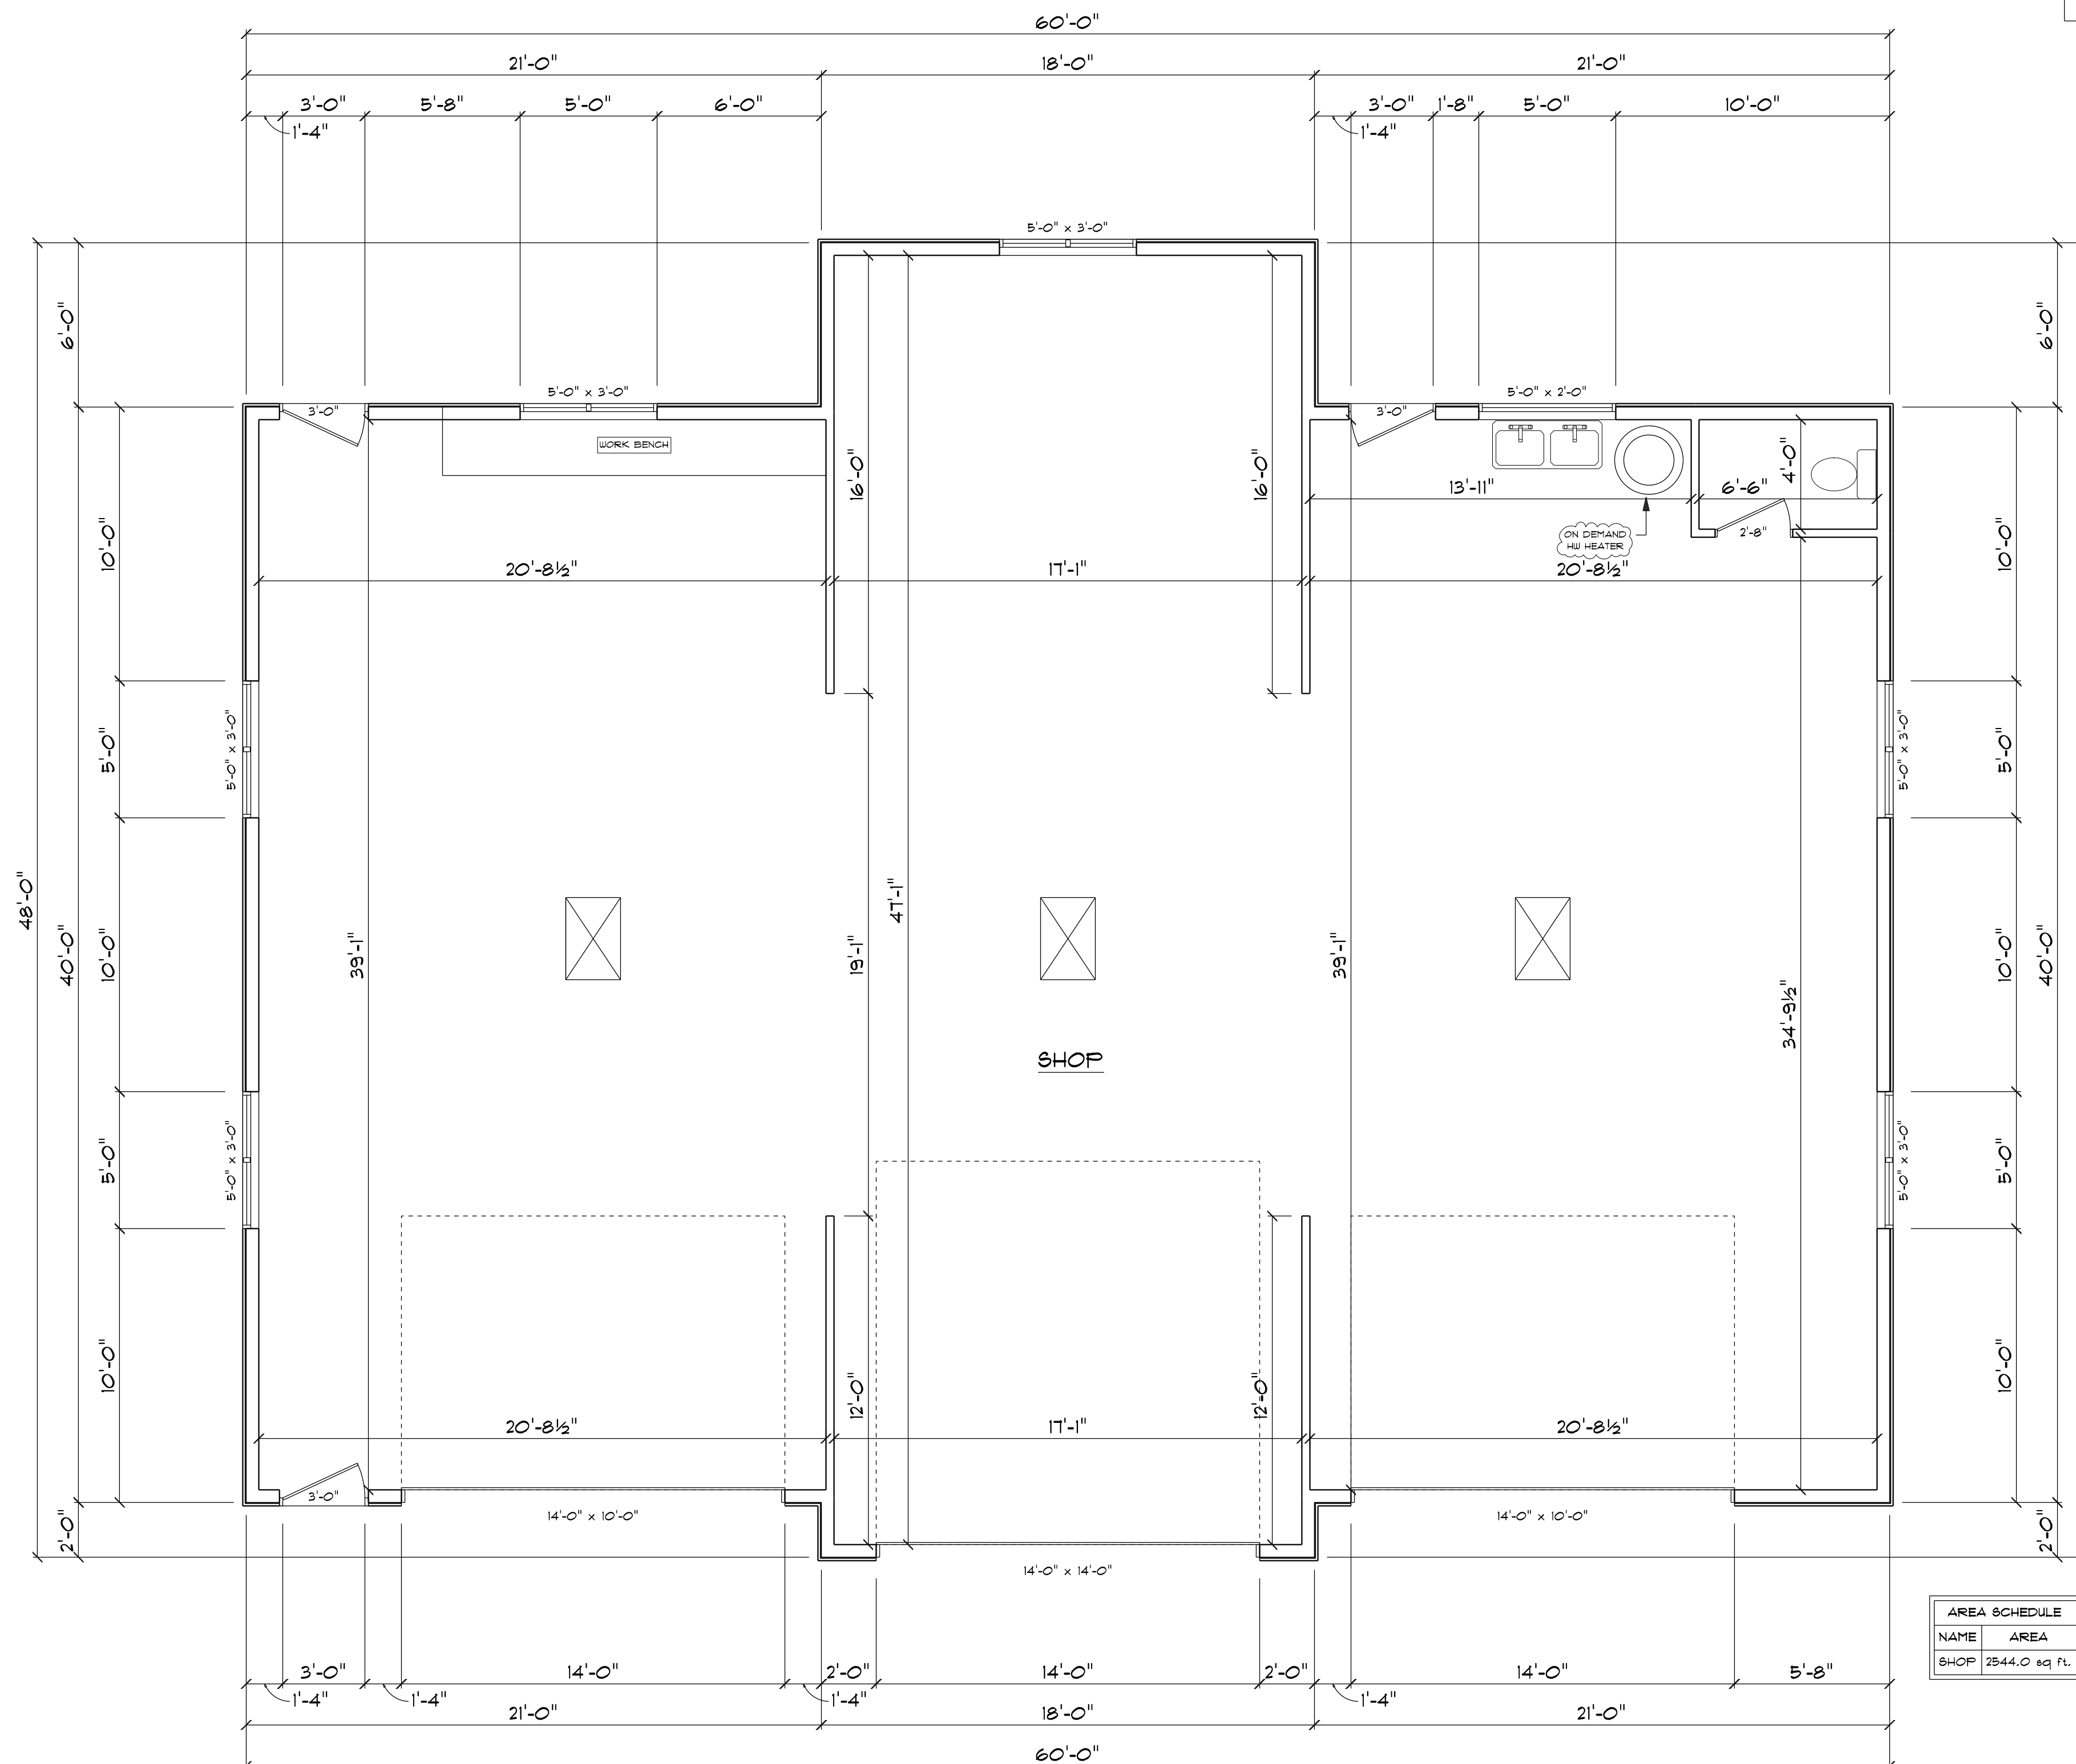

AREA SCHEDULE	
NAME	AREA
SHOP	2544.0 sq. ft.

MAIN LEVEL
SCALE: 1/4" = 1'-0"

These general drawings are not produced by an Architect or Engineering firm. Before construction, the customer should consult a contractor or an architect to determine if these drawings need to be changed to satisfy: 1.) state or local building codes/regulations; 2.) the projects structural requirements; or 3.) existing conditions specific to the site. Builder FirstSource assumes no responsibility for claims or damages arising from errors, omissions, deficiencies, or defects of the drawings.

DATE	DESCRIPTION
01.23.2024	
01.31.2024	

REVISIONS

STRADLING CONSTRUCTION
SALES: DALE WANNER
DRAWN BY: CLAIRE GRAYLINDER

BONHOFF SHOP



CONSTRUCTION DRAWINGS

ANY CONSTRUCTION DOCUMENTS PRINTED
BEFORE THIS DATE ARE VOID.

DATE: 1/31/2024

* BUILDER TO VERIFY DIMENSIONS*



FRONT ELEVATION
SCALE: 1/4" = 1'-0"



BACK SIDE ELEVATION
SCALE: 1/4" = 1'-0"

These general drawings are not produced by an Architect or Engineering firm. Before construction, the customer should consult a contractor or an architect to determine if these drawings need to be changed to satisfy: 1.) state or local building codes/regulations; 2.) the projects structural requirements; or 3.) existing conditions specific to the site. Builder FirstSource assumes no responsibility for claims or damages arising from errors, omissions, deficiencies, or defects of the drawings.

01.23.2024	
01.31.2024	

REVISIONS

STRADLING CONSTRUCTION
SALES: DALE WANNER
DRAWN BY: CLAIRE GRAYLINDER

BONHOFF SHOP



CONSTRUCTION DRAWINGS

ANY CONSTRUCTION DOCUMENTS PRINTED
BEFORE THIS DATE ARE VOID.

DATE: 1/31/2024

* BUILDER TO VERIFY DIMENSIONS*



LEFT SIDE ELEVATION

SCALE: 1/4" = 1'-0"



RIGHT SIDE ELEVATION

SCALE: 1/4" = 1'-0"


These general drawings are not produced by an Architect or Engineering firm. Before construction, the customer should consult a contractor or an architect to determine if these drawings need to be changed to satisfy: 1.) state or local building codes/regulations; 2.) the projects structural requirements; or 3.) existing conditions specific to the site. Builder FirstSource assumes no responsibility for claims or damages arising from errors, omissions, deficiencies, or defects of the drawings.

01.23.2024	
01.31.2024	

REVISIONS

STRADLING CONSTRUCTION
SALES: DALE WANNER
DRAWN BY: CLAIRE GRAYUNDER

BONHOFF SHOP

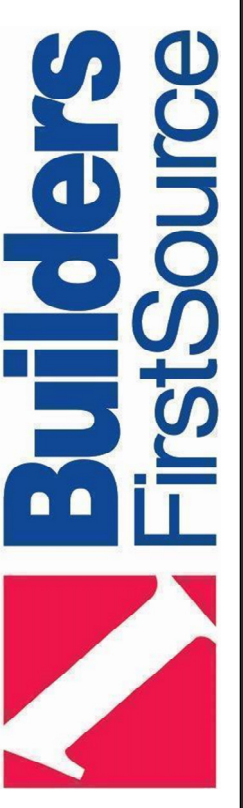


CONSTRUCTION DRAWINGS

ANY CONSTRUCTION DOCUMENTS PRINTED
BEFORE THIS DATE ARE VOID.

DATE: 1/31/2024

* BUILDER TO VERIFY DIMENSIONS*

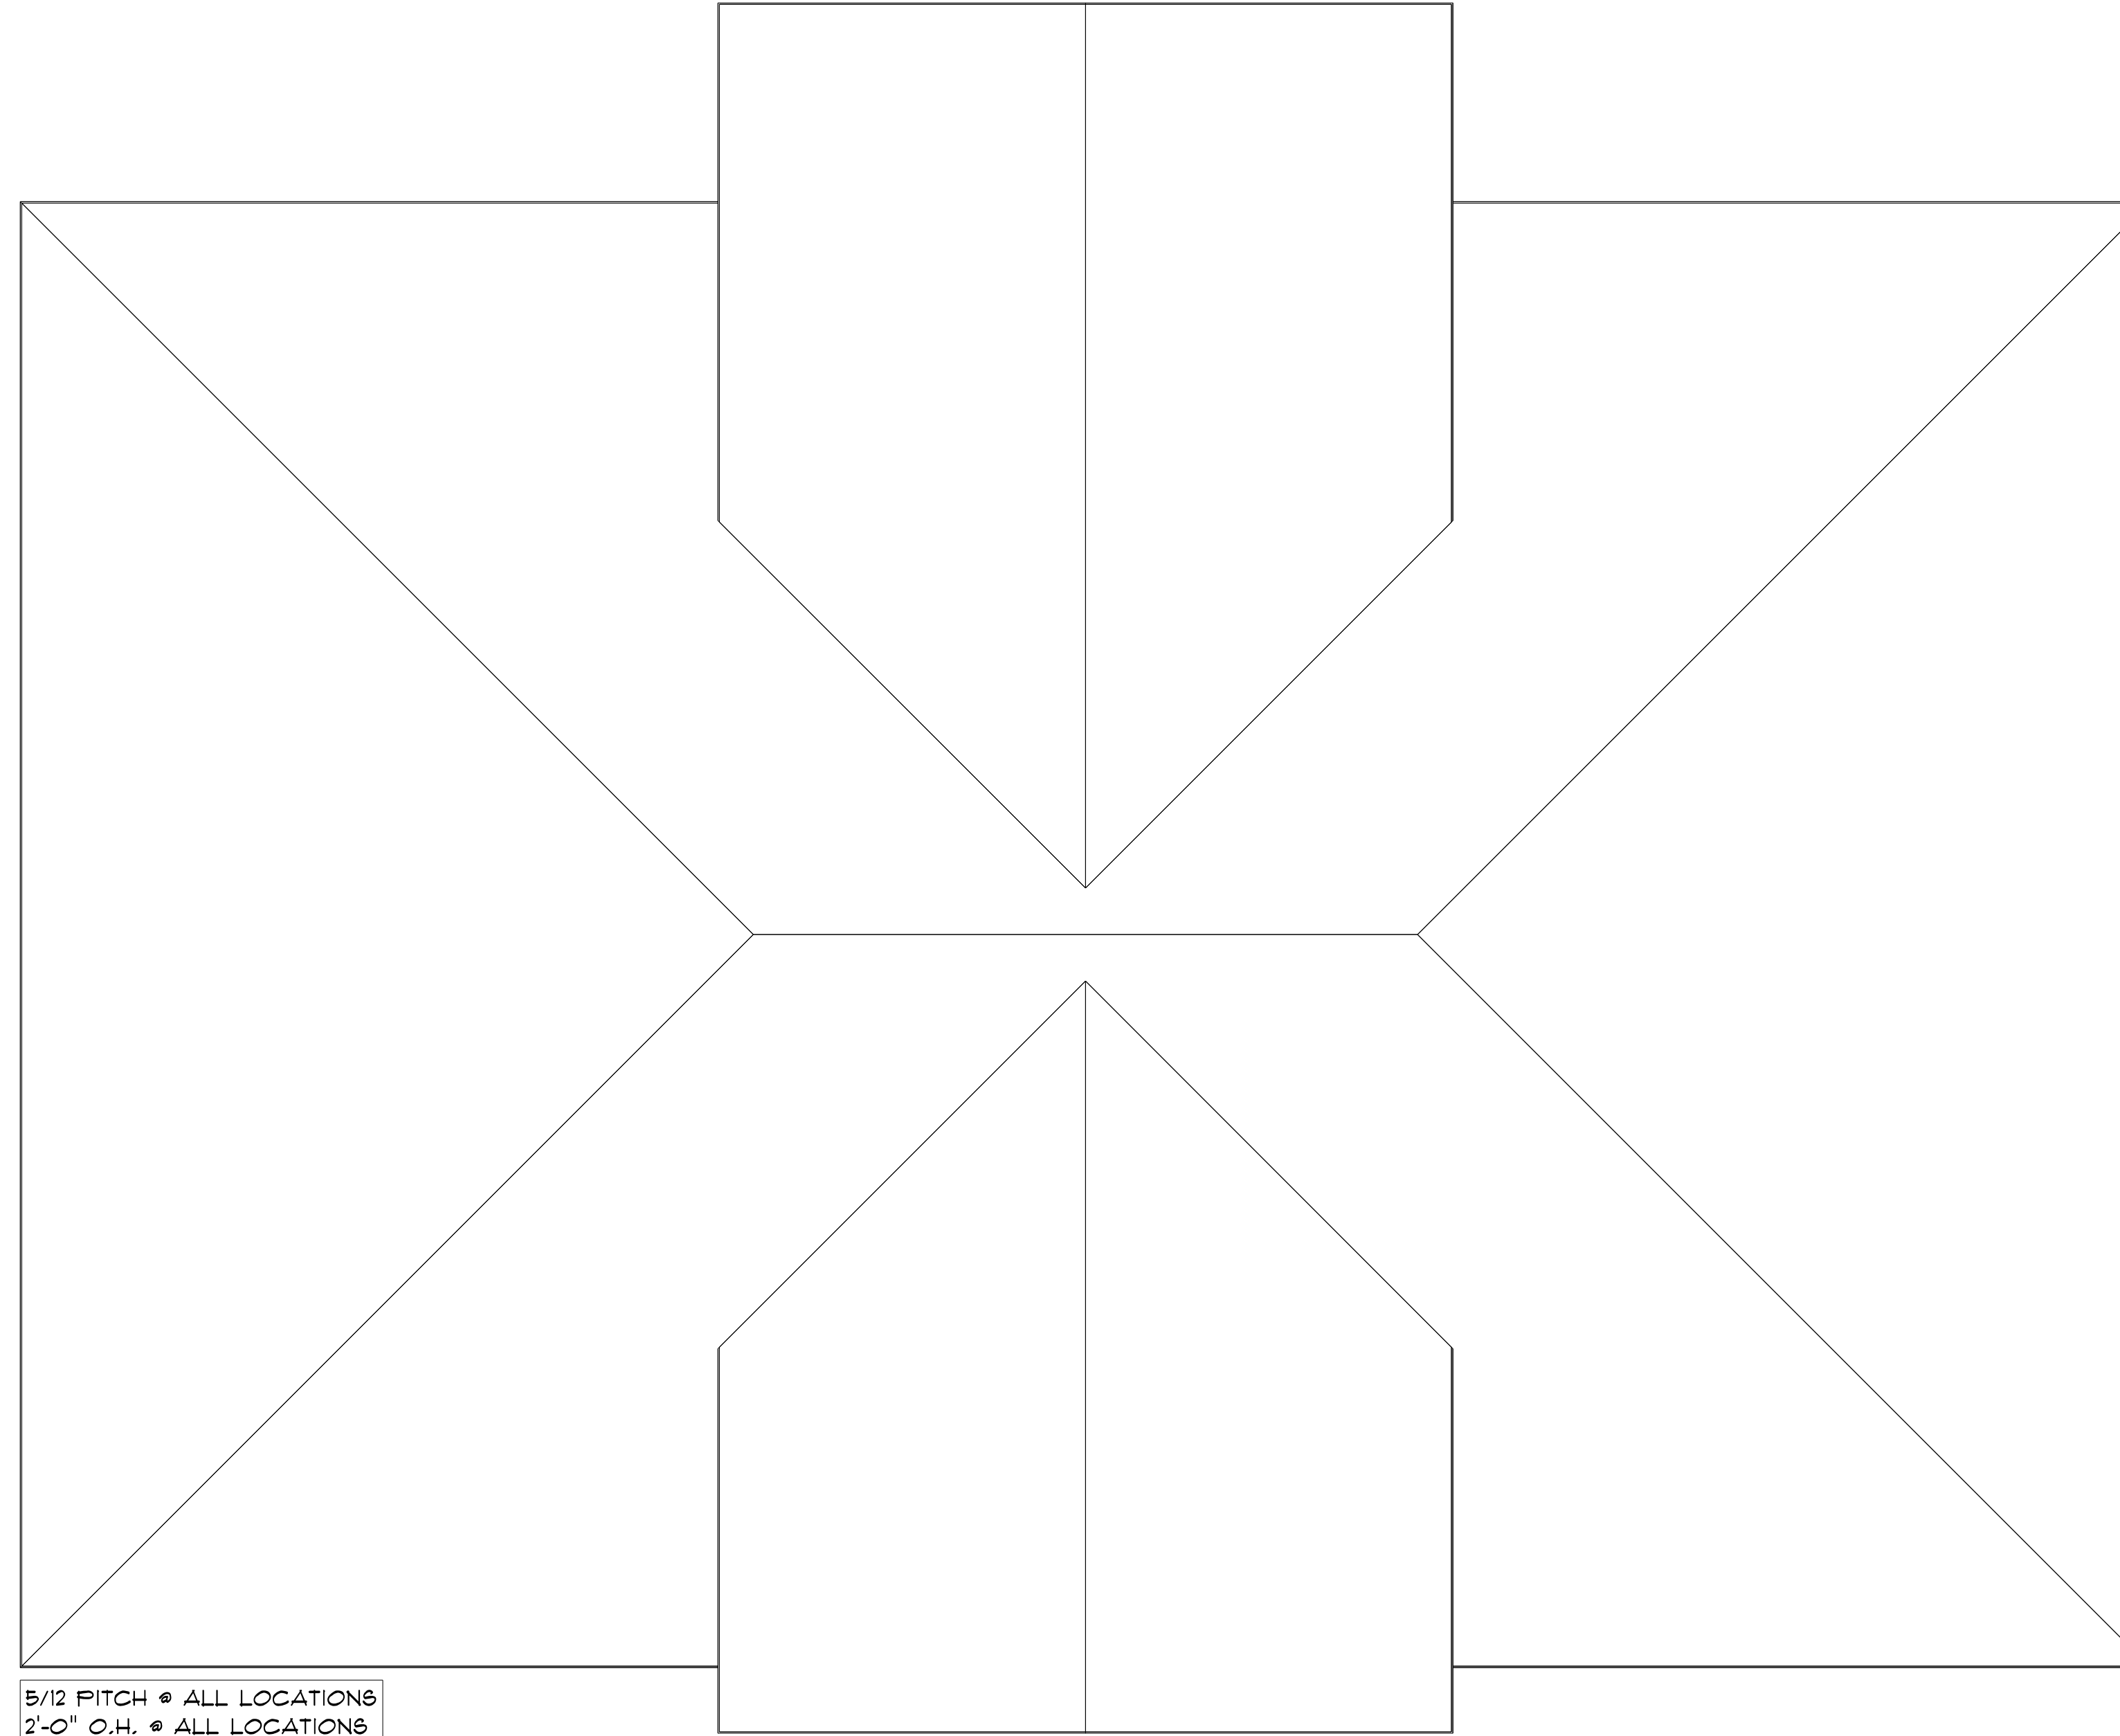

5/12 PITCH • ALL LOCATIONS
2'-0" O.H. • ALL LOCATIONS

TOP VIEW ELEVATION

SCALE: 1/4" = 1'-0"

These general drawings are not produced by an Architect or Engineering firm. Before construction, the customer should consult a contractor or an architect to determine if these drawings need to be changed to satisfy: 1.) state or local building codes/regulations; 2.) the projects structural requirements; or 3.) existing conditions specific to the site. Builder FirstSource assumes no responsibility for claims or damages arising from errors, omissions, deficiencies, or defects of the drawings.

01.23.2024	
01.31.2024	

REVISIONS

STRADLING CONSTRUCTION
SALES: DALE WANNER
DRAWN BY: CLAIRE GRAYUNDER

BONHOFF SHOP




A4

CONSTRUCTION DRAWINGS

ANY CONSTRUCTION DOCUMENTS PRINTED
BEFORE THIS DATE ARE VOID.

DATE: 1/31/2024

* BUILDER TO VERIFY DIMENSIONS*

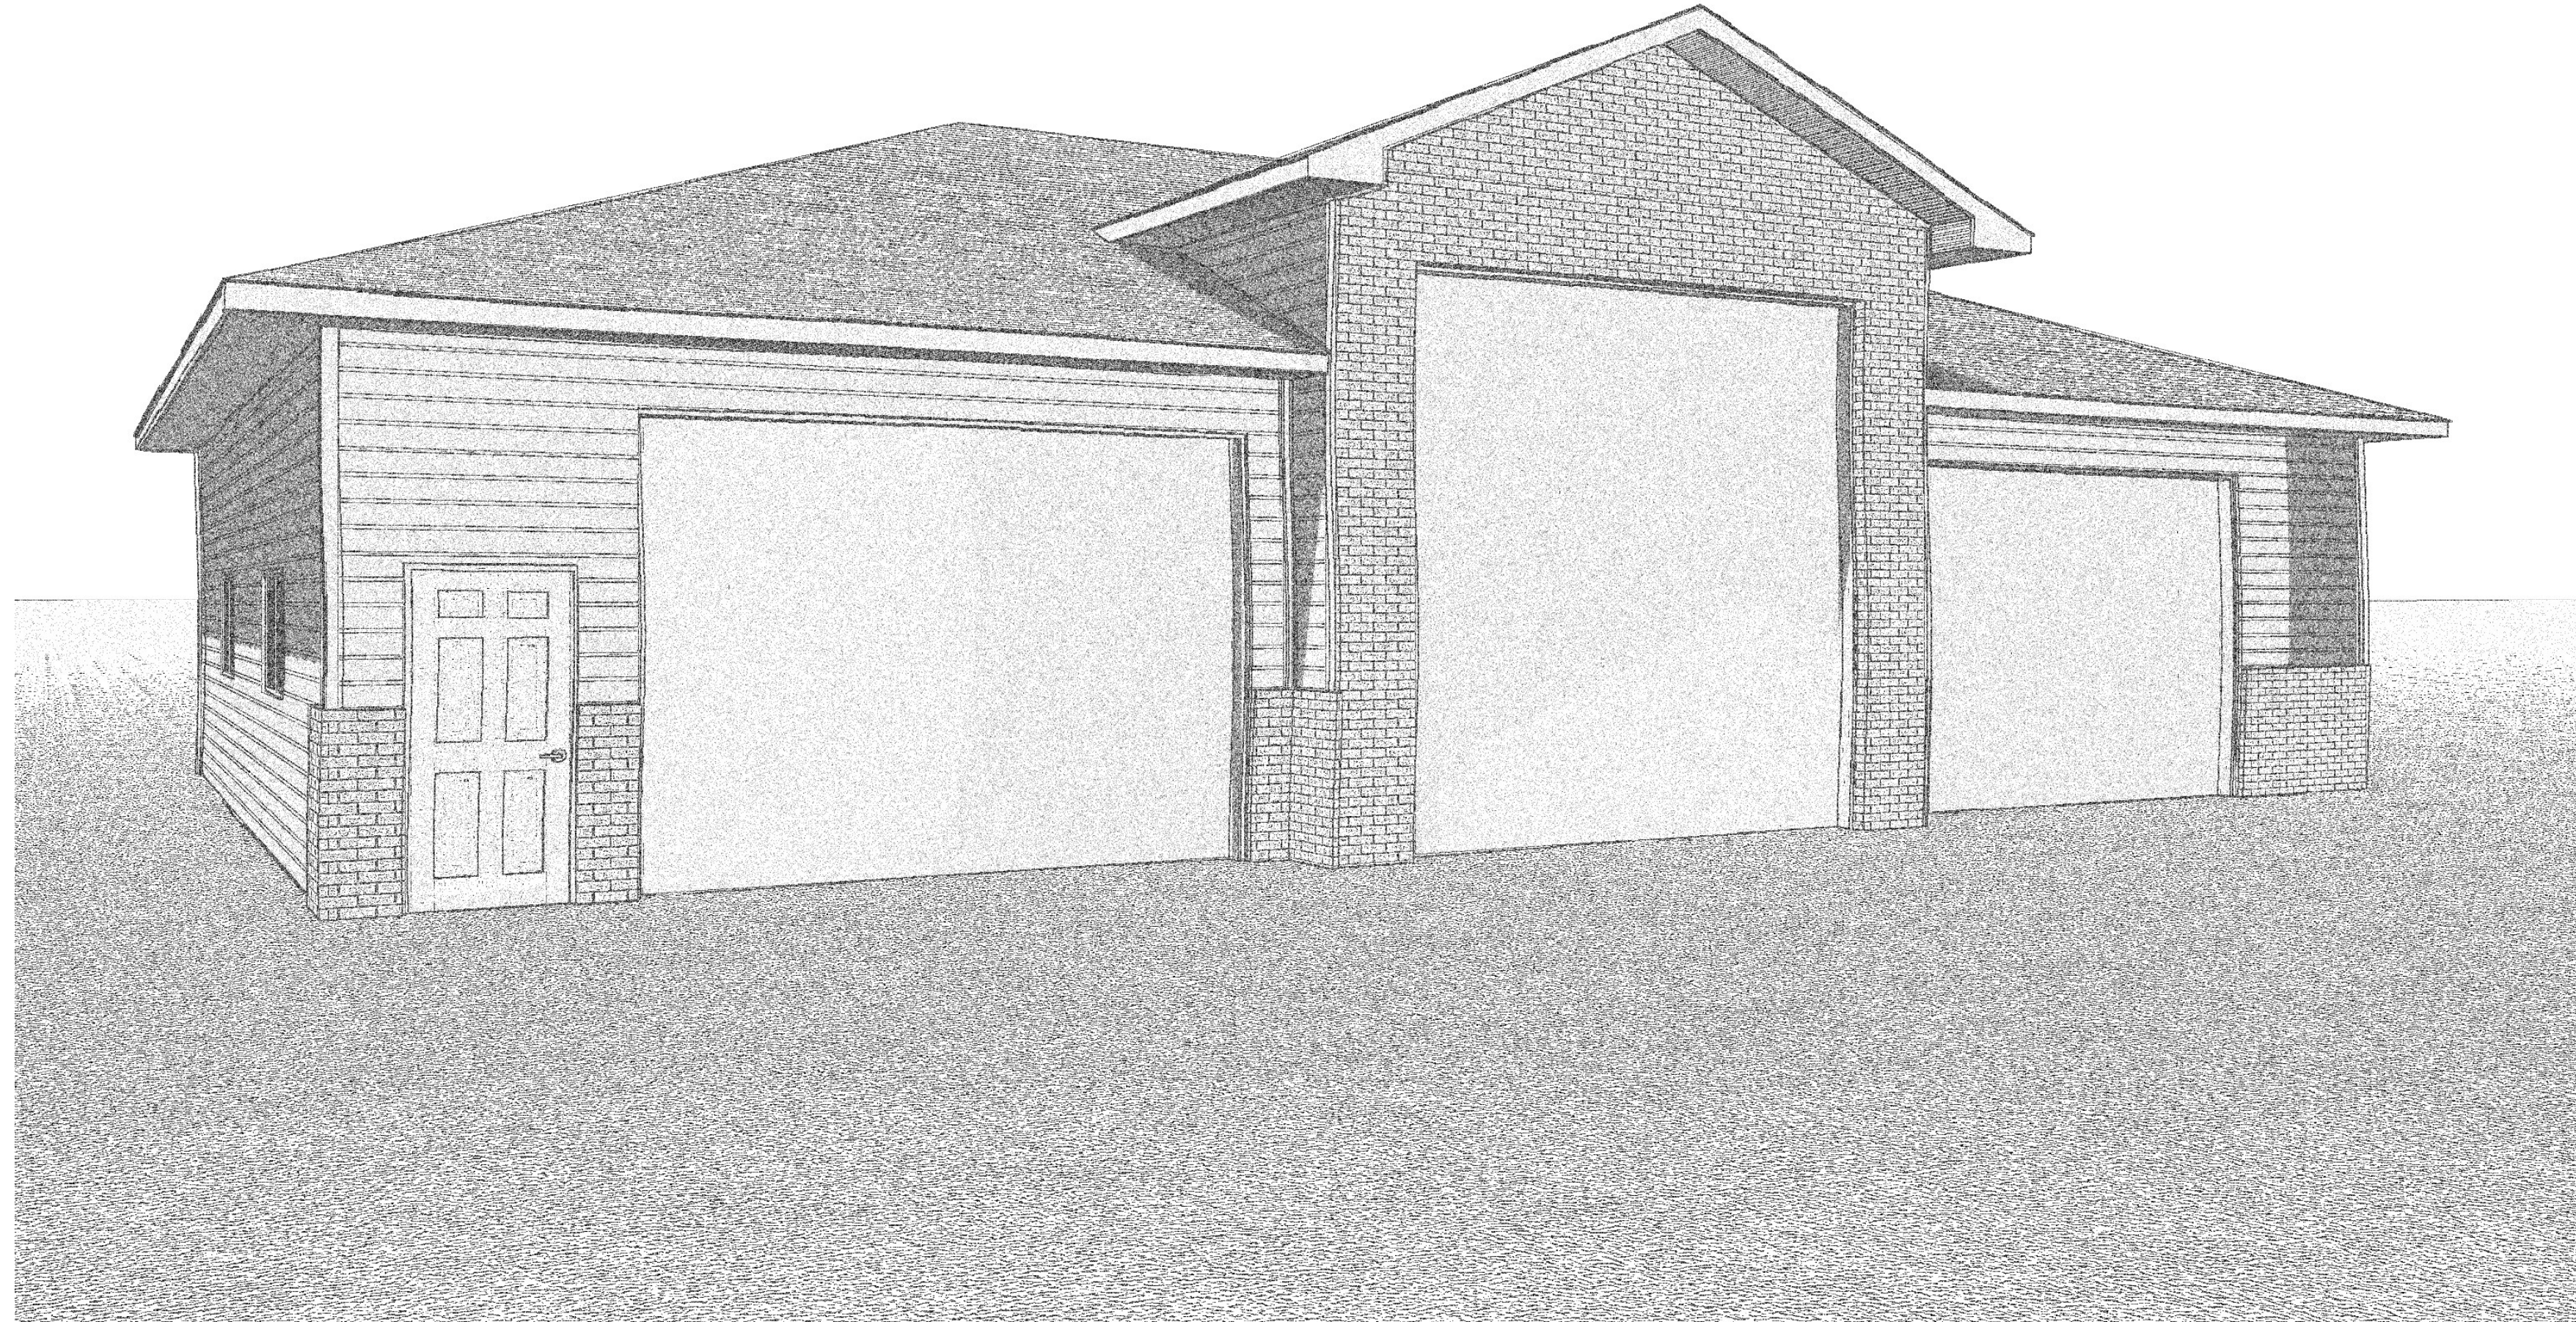

These general drawings are not produced by an Architect or Engineering firm. Before construction, the customer should consult a contractor or an architect to determine if these drawings need to be changed to satisfy: 1.) state or local building codes/regulations; 2.) the projects structural requirements; or 3.) existing conditions specific to the site. Builder FirstSource assumes no responsibility for claims or damages arising from errors, omissions, deficiencies, or defects of the drawings.

01.23.2024	
01.31.2024	

REVISIONS

STRADLING CONSTRUCTION
SALES: DALE WANNER
DRAWN BY: CLAIRE GRAYLINDER

BONHOFF SHOP

