
INTEROFFICE MEMORANDUM

TO: CHIEF CIANNI
FROM: ISABELL CHADWICK
SUBJECT: LEGACY 7 LIQUOR LLC (LUCKYS LIQUOR)
DATE: 01/08/2025

BACKGROUND INVESTIGATION:

Michael Staudinger
Todd Tooz

Pursuant to your request, a criminal background check has been conducted on the individual(s) listed above for the purpose of liquor licensing in the City of Dickinson. Resources used included:

ND Courts
City of Dickinson contacts
NCIC
CJIS

This search revealed the following criminal history:

NO CRIMINAL RECORDS FOUND

Michelle Tooz
01/10

CITY OF DICKINSON

Renewal of Liquor License

For Year 2025

- Application for: [X] Commercial On/Off-Sale (\$3,000)
[] Lodge or Club (\$3,000)
[] Motel or Hotel (\$3,000)
[] Restaurant On-Sale (\$2,500)
[] Military Club Beer and Wine (\$700)
[] Microbrewery Pub (\$700)
[] Beer and Wine Concession Licenses (\$550)
[] Distillery License (\$700)
[] Brewer Taproom License (\$2,000)
[] Domestic Winery License (N/A)
[] Beer Only On-Sale License (\$700)
[] Beer and Wine Only On-Sale License (\$1,250)
[X] Sunday Permit (All on-sale establishments must check Sunday Permit.
Optional only for off sale establishments. See paragraph 5, below)

The undersigned hereby applies for the license or licenses checked above, and agrees, if granted a license, to promptly advise the city of any changes in the information contained in this application. The undersigned further acknowledges that this is a renewal of a license previously granted to the licensee, and that the undersigned is bound by all of the representations and statements made in the previous liquor license applications.

1. NAME OF BUSINESS ESTABLISHMENT: Lucky's Liquor
MAILING ADDRESS: 1005 East Villard, Dickinson ND 58601 TELEPHONE NUMBER

2. PROPOSED LICENSEE: (Please complete either "a" or "b" below)
(a) Individual:
Name: Male: Female:
Address:
Date of Birth: Social Security No:
Driver's License Number:

(b) LLC Corporation:
Name of Corporation: Legacy 7 Liquor, LLC
Date of Incorporation: 06/15 State of Incorporation: ND
Names and addresses, DOB, SS# and Drivers License # of officers, directors and proposed man:

Percent

Has the layout of the licensed premises changed since last license renewal? Yes No [X]

4. GENERAL:
(a) In your initial application for liquor license from the City of Dickinson, you responded to certain questions (please refer to Appendix A on the reverse side of this application), if there has been any change in the response to any of these questions, state each change: N/A

I certify that there have been no changes to the responses to the questioned listed in Appendix A Yes
(b) If renewal of license, has your business/establishment failed an alcohol compliance check(s) managed by Law Enforcement in the past year?
No [X] *Yes
*If yes, how many & date(s):

- (c) Have you or any employee associated with your licensed premises been cited for allowing a Minor on Premises, Sale of an Alcoholic Beverage to a Minor or Dispensing Alcohol to a Minor within the past year? No *Yes _____ *If yes, When and where did the violation occur? _____
- (d) By signing below, the undersigned promises and agrees to abide by and obey all applicable laws of the state and all applicable ordinances of the city relating to the operation of your licensed premises and any activities conducted thereon.
- (c) By signing below, the undersigned expressly consents that any police officer of the city or any person or persons duly authorized by City ordinance or state or federal law, may enter upon the premises described in this application at any reasonable hour of the day or night, and at such times they shall have free access to all portions of the property comprising the licensed premises for the purpose of inspecting such premises for any possible violation of any of the laws of the state or of any of the ordinances of the city whether they pertain specifically to the sale of alcoholic beverages or not. Such access shall be permitted for such purposes without the necessity of a search warrant.
5. The undersigned represents and warrants that the hospitality tax imposed under Section 35.125 of the Dickinson City Code has been and will continue to be collected to qualify the licensee as a qualified alcoholic beverage licensee for purposes of Sections 4.08.270 and 4.08.280 of the Dickinson City Code authorizing Event permits and Sunday permits. (This paragraph is not applicable to applicants who have not applied for a Sunday permit)

Dated this 6th day of January, 2025.

UC
CORPORATION:

APPLICANT (individual)

By: [Signature]

Partner
(President) By: _____ (Secretary)

DRIVING ABSTRACT OLN: _____ For State(s): _____





NCIC
 CWIS
 BCI

For State(s): _____

GT ARCHITECTURE
 401 WEST VILLARD STREET SUITE 400
 DUNDISBURG, IOWA 50508
 WWW.GTARCHITECTURE.COM
 PH: 515-281-4444 FAX: 515-281-4444

DESIGN DRAWING NO. 100
 BUILDING ADDITION & REMODEL
 LUCKY'S EAST
 100 WEST VILLARD STREET, DUNDISBURG, ND 58601

A100 FLOOR PLAN
 DATE: 06-10-10
 DRAWING NO: 100-010
 PROJECT NO: 100-010
 SHEETS: 1 OF 10

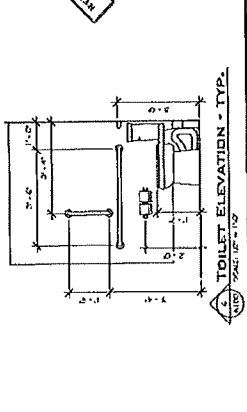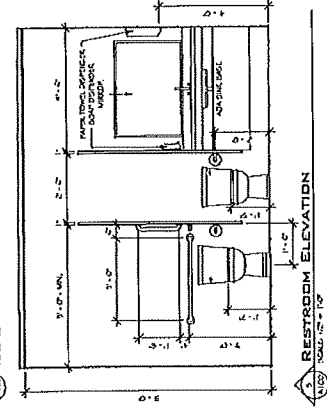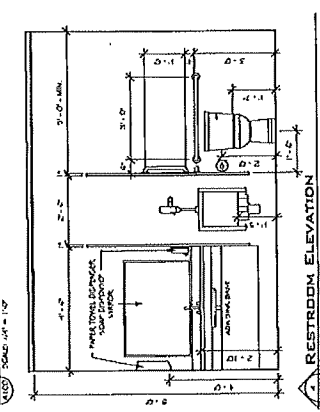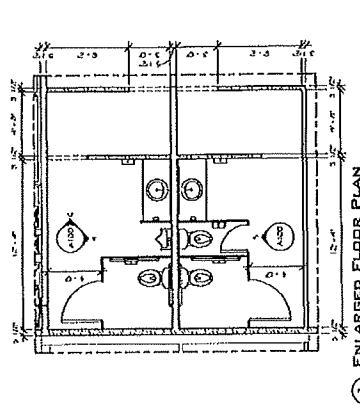


GENERAL NOTES:


- SEE TO VERIFY ALL DIMENSIONS.
- SEE TO VERIFY ALL FINISHES.
- VERIFY ALL WORK IS IN ACCORDANCE WITH THE 2009 IBC.
- VERIFY ALL WORK IS IN ACCORDANCE WITH THE 2009 IBC.
- VERIFY ALL WORK IS IN ACCORDANCE WITH THE 2009 IBC.
- VERIFY ALL WORK IS IN ACCORDANCE WITH THE 2009 IBC.

PHASE LEGEND:

---	NEW
- - - -	DEMOLISHED
----	EXISTING

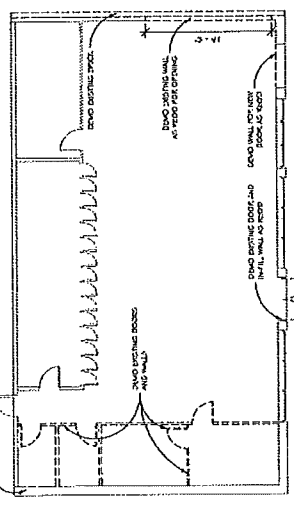

FLOOR PLAN - DEM/EXISTING
 SCALE: 1/8" = 1'-0"

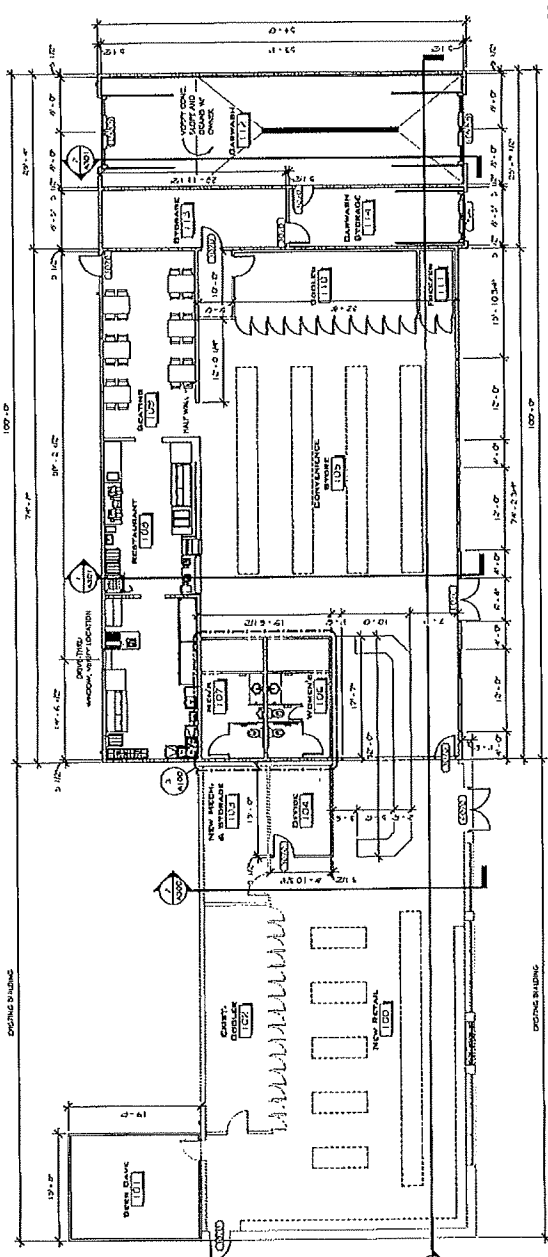

FLOOR PLAN - NEW
 SCALE: 1/8" = 1'-0"