

FLOOR PLAN


6000 COVERED SQUARE FEET
SCALE: 1/4" = 1'-0"

Hay Barn Enclosure for Rippy Ranch Supply
Wallace Street, Lots 9, 10 & 11, Block 7
Dripping Springs, Texas 78620

Heron Design Studio
a r c h i t e c t u r e
101 Hays Street, Suite 409
Dripping Springs, Texas 78620
512.858.9889


REVISIONS

RIP2008
MAY 20, 2020
A1

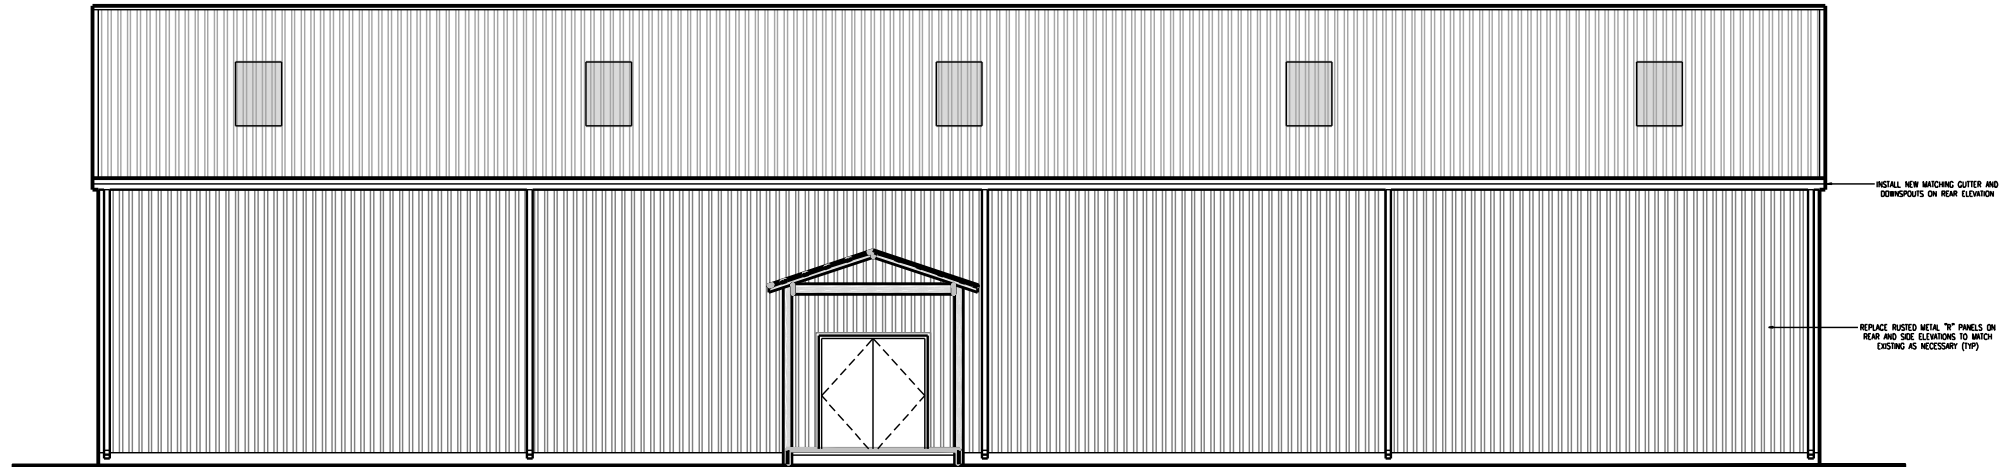

REAR ELEVATION

FACES NORTH
SCALE: 1/4" = 1'-0"

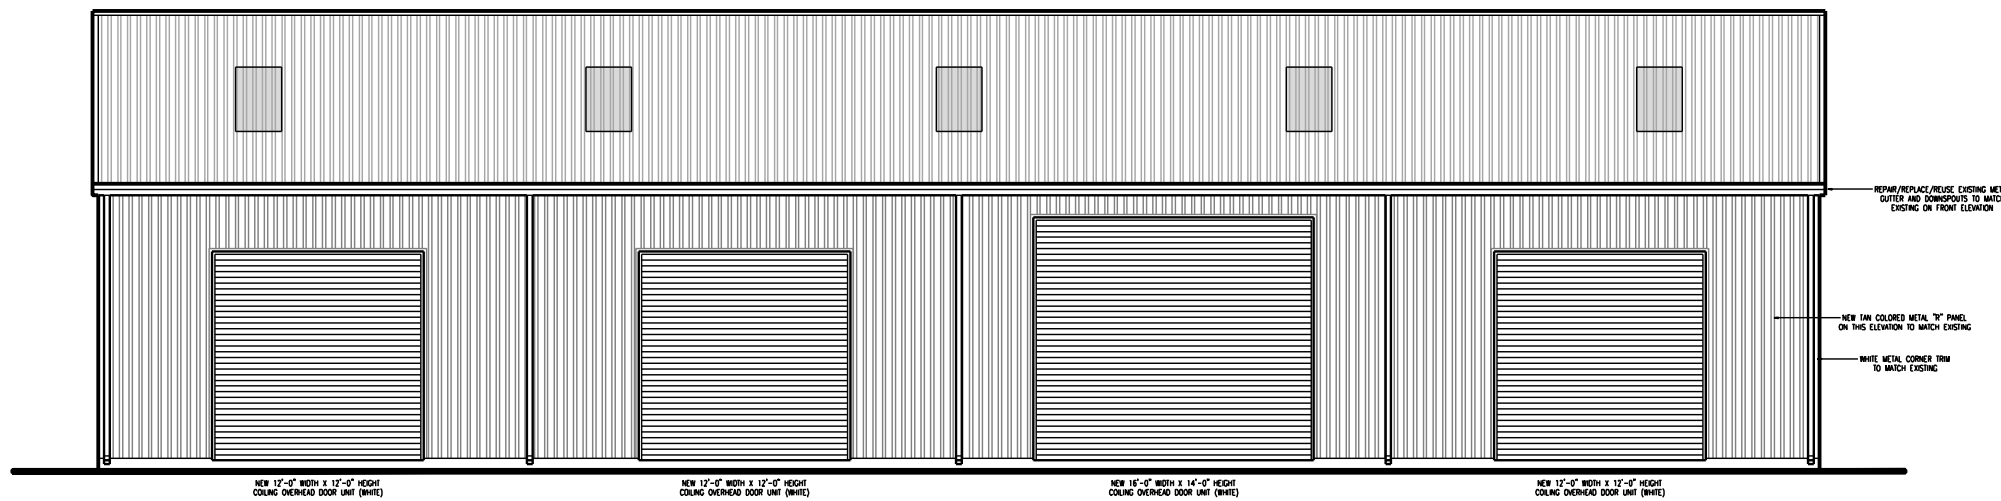

NEW 12'-0" WIDTH X 12'-0" HEIGHT
COLUNG OVERHEAD DOOR UNIT (WHITE)

NEW 12'-0" WIDTH X 12'-0" HEIGHT
COLUNG OVERHEAD DOOR UNIT (WHITE)

NEW 14'-0" WIDTH X 14'-0" HEIGHT
COLUNG OVERHEAD DOOR UNIT (WHITE)

NEW 12'-0" WIDTH X 12'-0" HEIGHT
COLUNG OVERHEAD DOOR UNIT (WHITE)

FRONT ELEVATION

FACES SOUTH
SCALE: 1/4" = 1'-0"


Hay Barn Enclosure for Rippy Ranch Supply
Wallace Street, Lots 9, 10 & 11, Block 7
Dripping Springs, Texas 78620

Heron Design Studio
a r c h i t e c t u r e
101 Hays Street, Suite 409
Dripping Springs, Texas 78620
512.858.9889

REVISIONS


RIP2008
MAY 20, 2020

A2

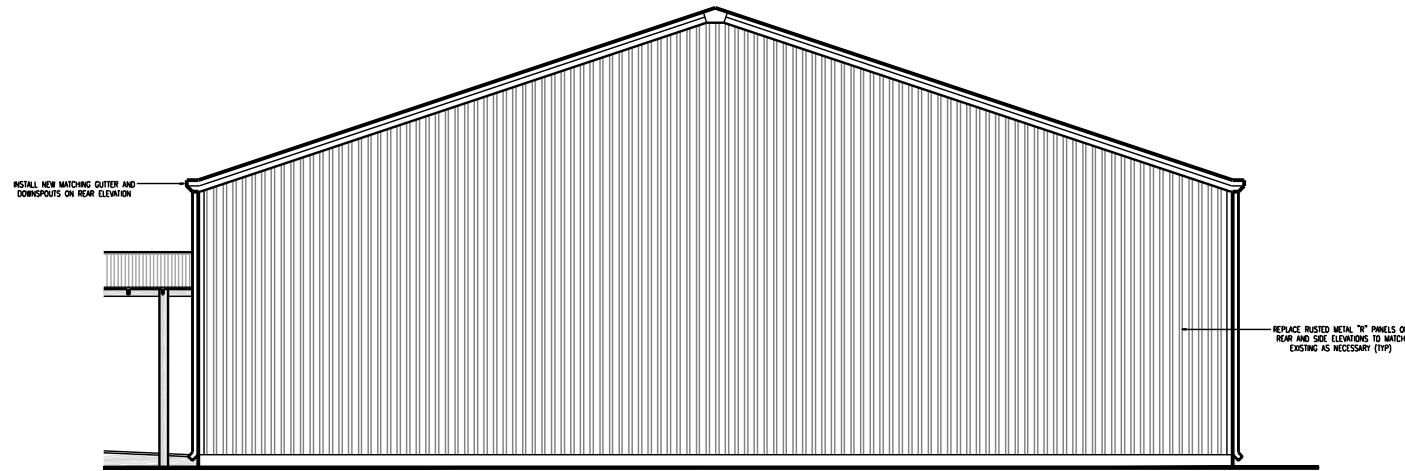

LEFT ELEVATION

FACES WEST
SCALE: 1/4" = 1'-0"

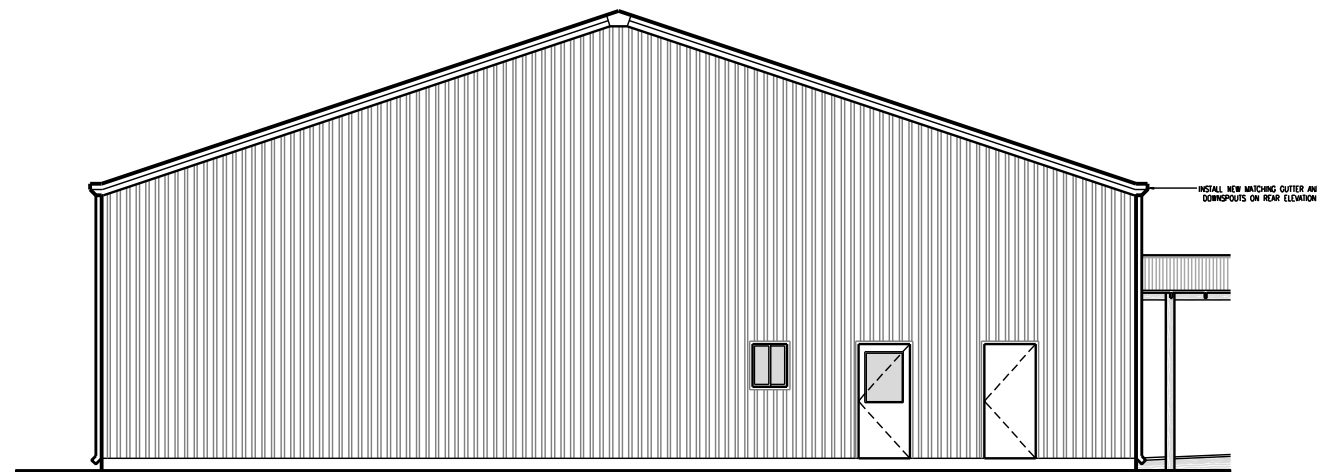

RIGHT ELEVATION

FACES EAST
SCALE: 1/4" = 1'-0"

Hay Barn Enclosure for Rippy Ranch Supply
Wallace Street, Lots 9, 10 & 11, Block 7
Dripping Springs, Texas 78620

Hennon Design Studio
a r c h i t e c t u r e


101 Hays Street, Suite 409
Dripping Springs, Texas 78620
512.858.9889

REVISIONS

RIP2008
MAY 20, 2020

A3

Color Rendering of Front Elevation (facing Wallace Street)

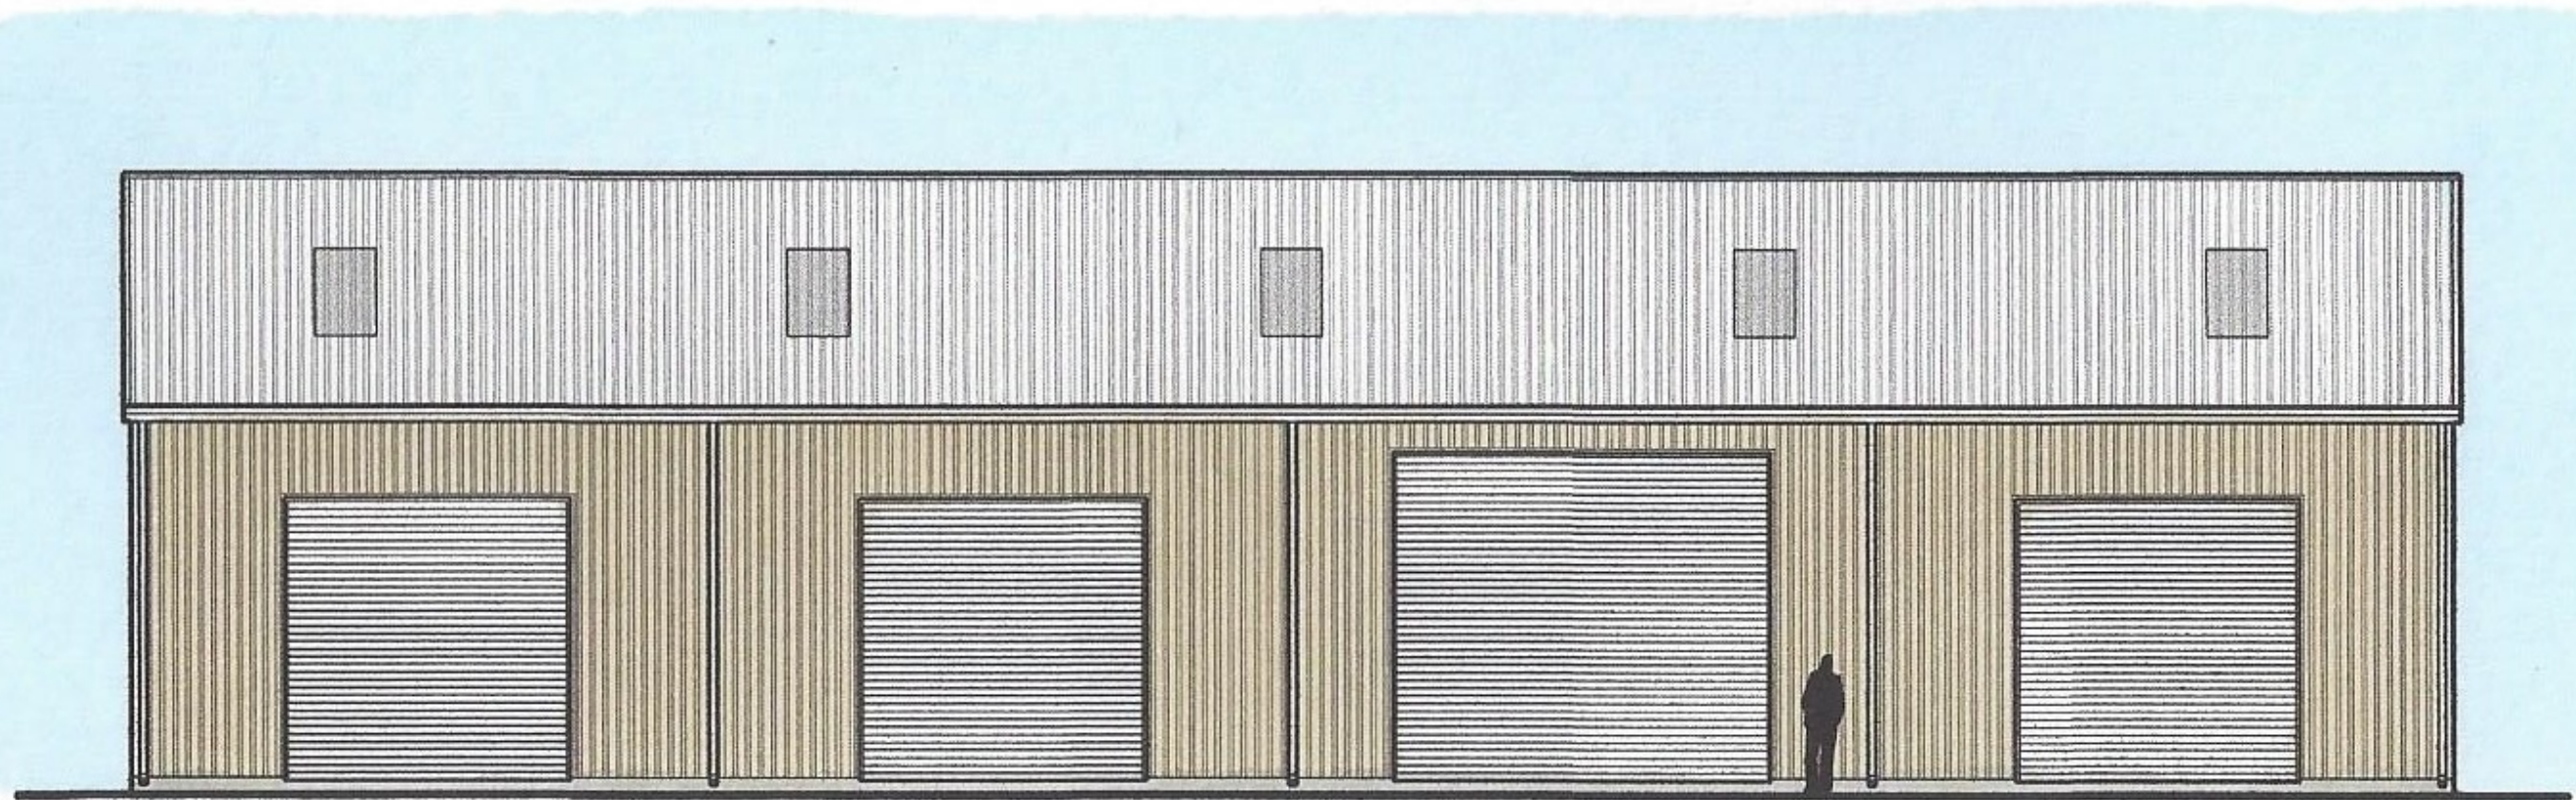

Herron Design Studio architecture
101 Hays Street, Suite 409
Dripping Springs, Texas 78620
512.858.9889

**Hay Barn Enclosure for
Rippy Ranch Supply
Wallace Street, Lots 9, 10 & 11, Block 7
Dripping Springs, Texas 78620**

Exterior Materials & Colors



Tan Colored Metal Wall "R" Panels
to match Existing Metal Wall "R" Panels

Herron Design Studio architecture
101 Hays Street, Suite 409
Dripping Springs, Texas 78620
512.858.9889

Hay Barn Enclosure for
Rippy Ranch Supply
Wallace Street, Lots 9, 10 & 11, Block 7
Dripping Springs, Texas 78620