





REV.	DATE	DESCRIPTION	BY	CHK'D
1	09.20.25	Zoning Resubmission		
2	09.03.25	Reduced Building		
3	09.26.25	Added Bays / misc		
4	10.07.25	BLDG DEPT REVIEW		
5	10.29.25	Stone Veneer		
6	11.07.25	SIGNAGE REV	CWS	
7	11.12.25	PLAN RESPONSE		

Drawn By: CWG Checked By: WNS
COORDINATION

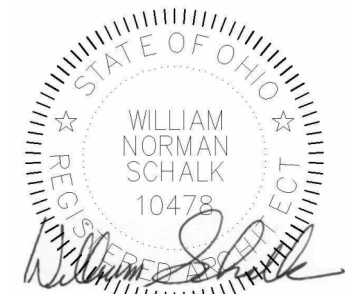


Date: 11.07.25 Job No: 23.096

A2.1

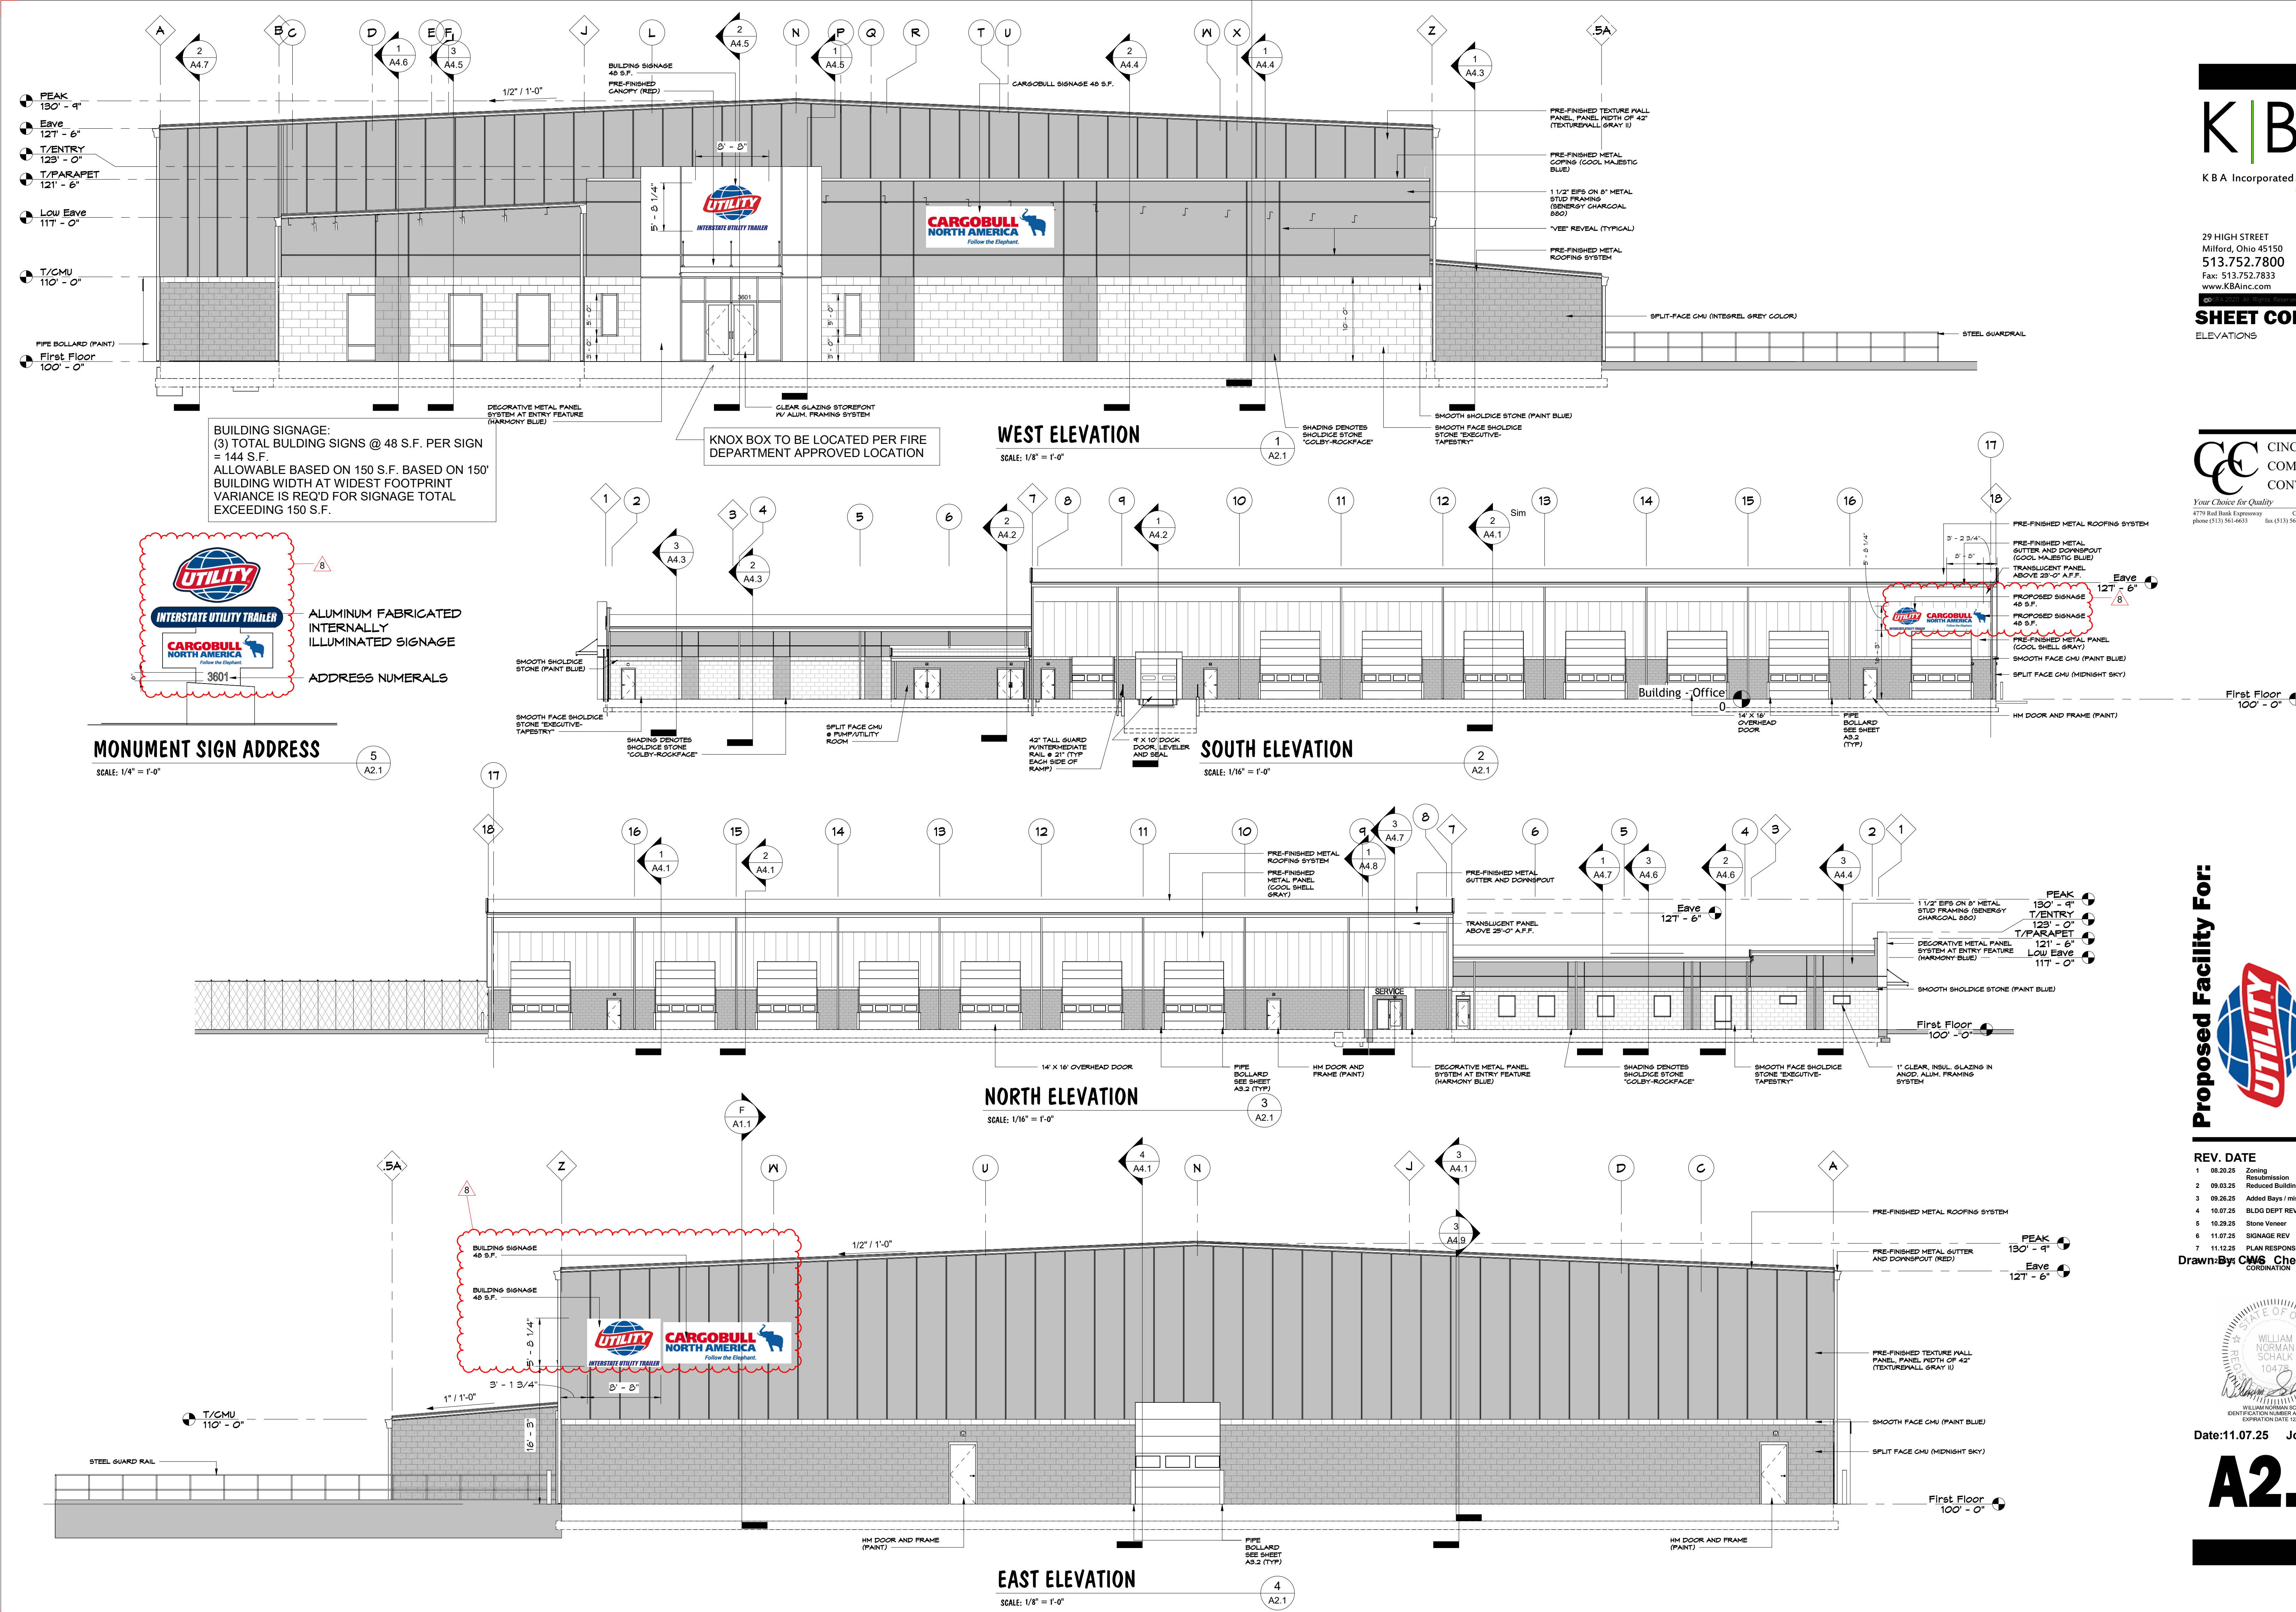

BUILDING SIGNAGE:
(3) TOTAL BUILDING SIGNS @ 48 S.F. PER SIGN = 144 S.F.
ALLOWABLE BASED ON 150 S.F. BASED ON 150' BUILDING WIDTH AT WIDEST FOOTPRINT VARIANCE IS REQ'D FOR SIGNAGE TOTAL EXCEEDING 150 S.F.

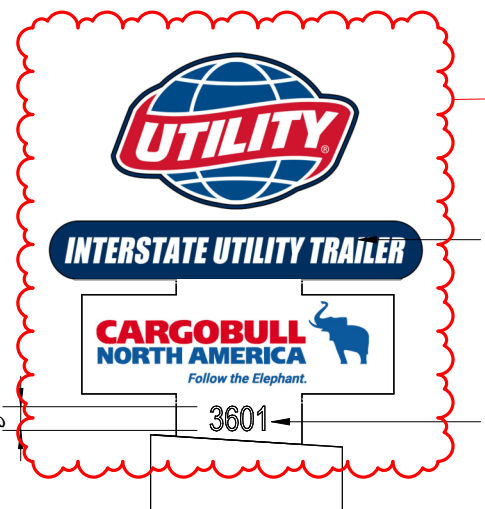

MONUMENT SIGN ADDRESS
SCALE: 1/4" = 1'-0"


KNOX BOX TO BE LOCATED PER FIRE DEPARTMENT APPROVED LOCATION

WEST ELEVATION
SCALE: 1/8" = 1'-0"


SOUTH ELEVATION
SCALE: 1/16" = 1'-0"

NORTH ELEVATION
SCALE: 1/16" = 1'-0"

EAST ELEVATION
SCALE: 1/8" = 1'-0"

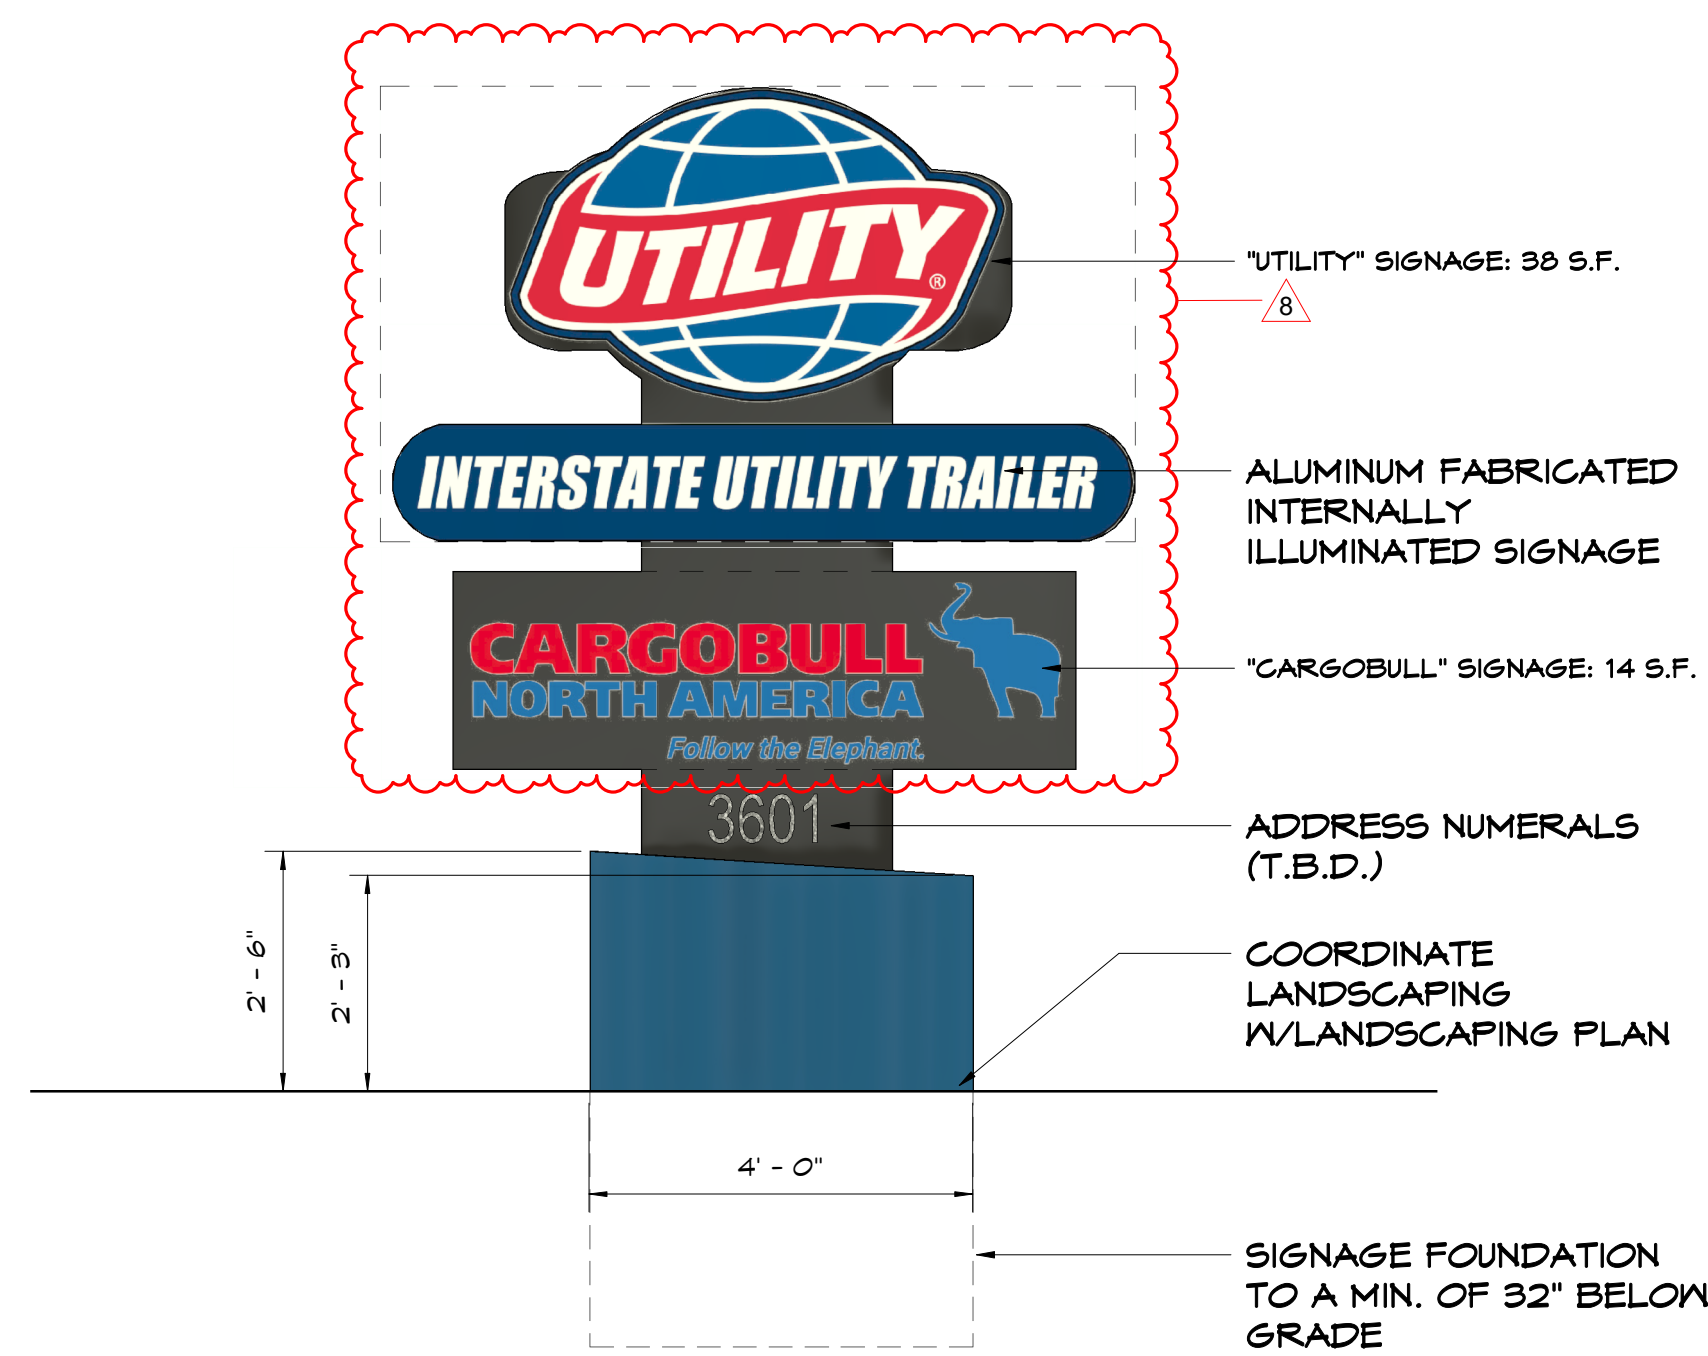

MONUMENT SIGN
SCALE: 1/2" = 1'-0"
2 xSN1

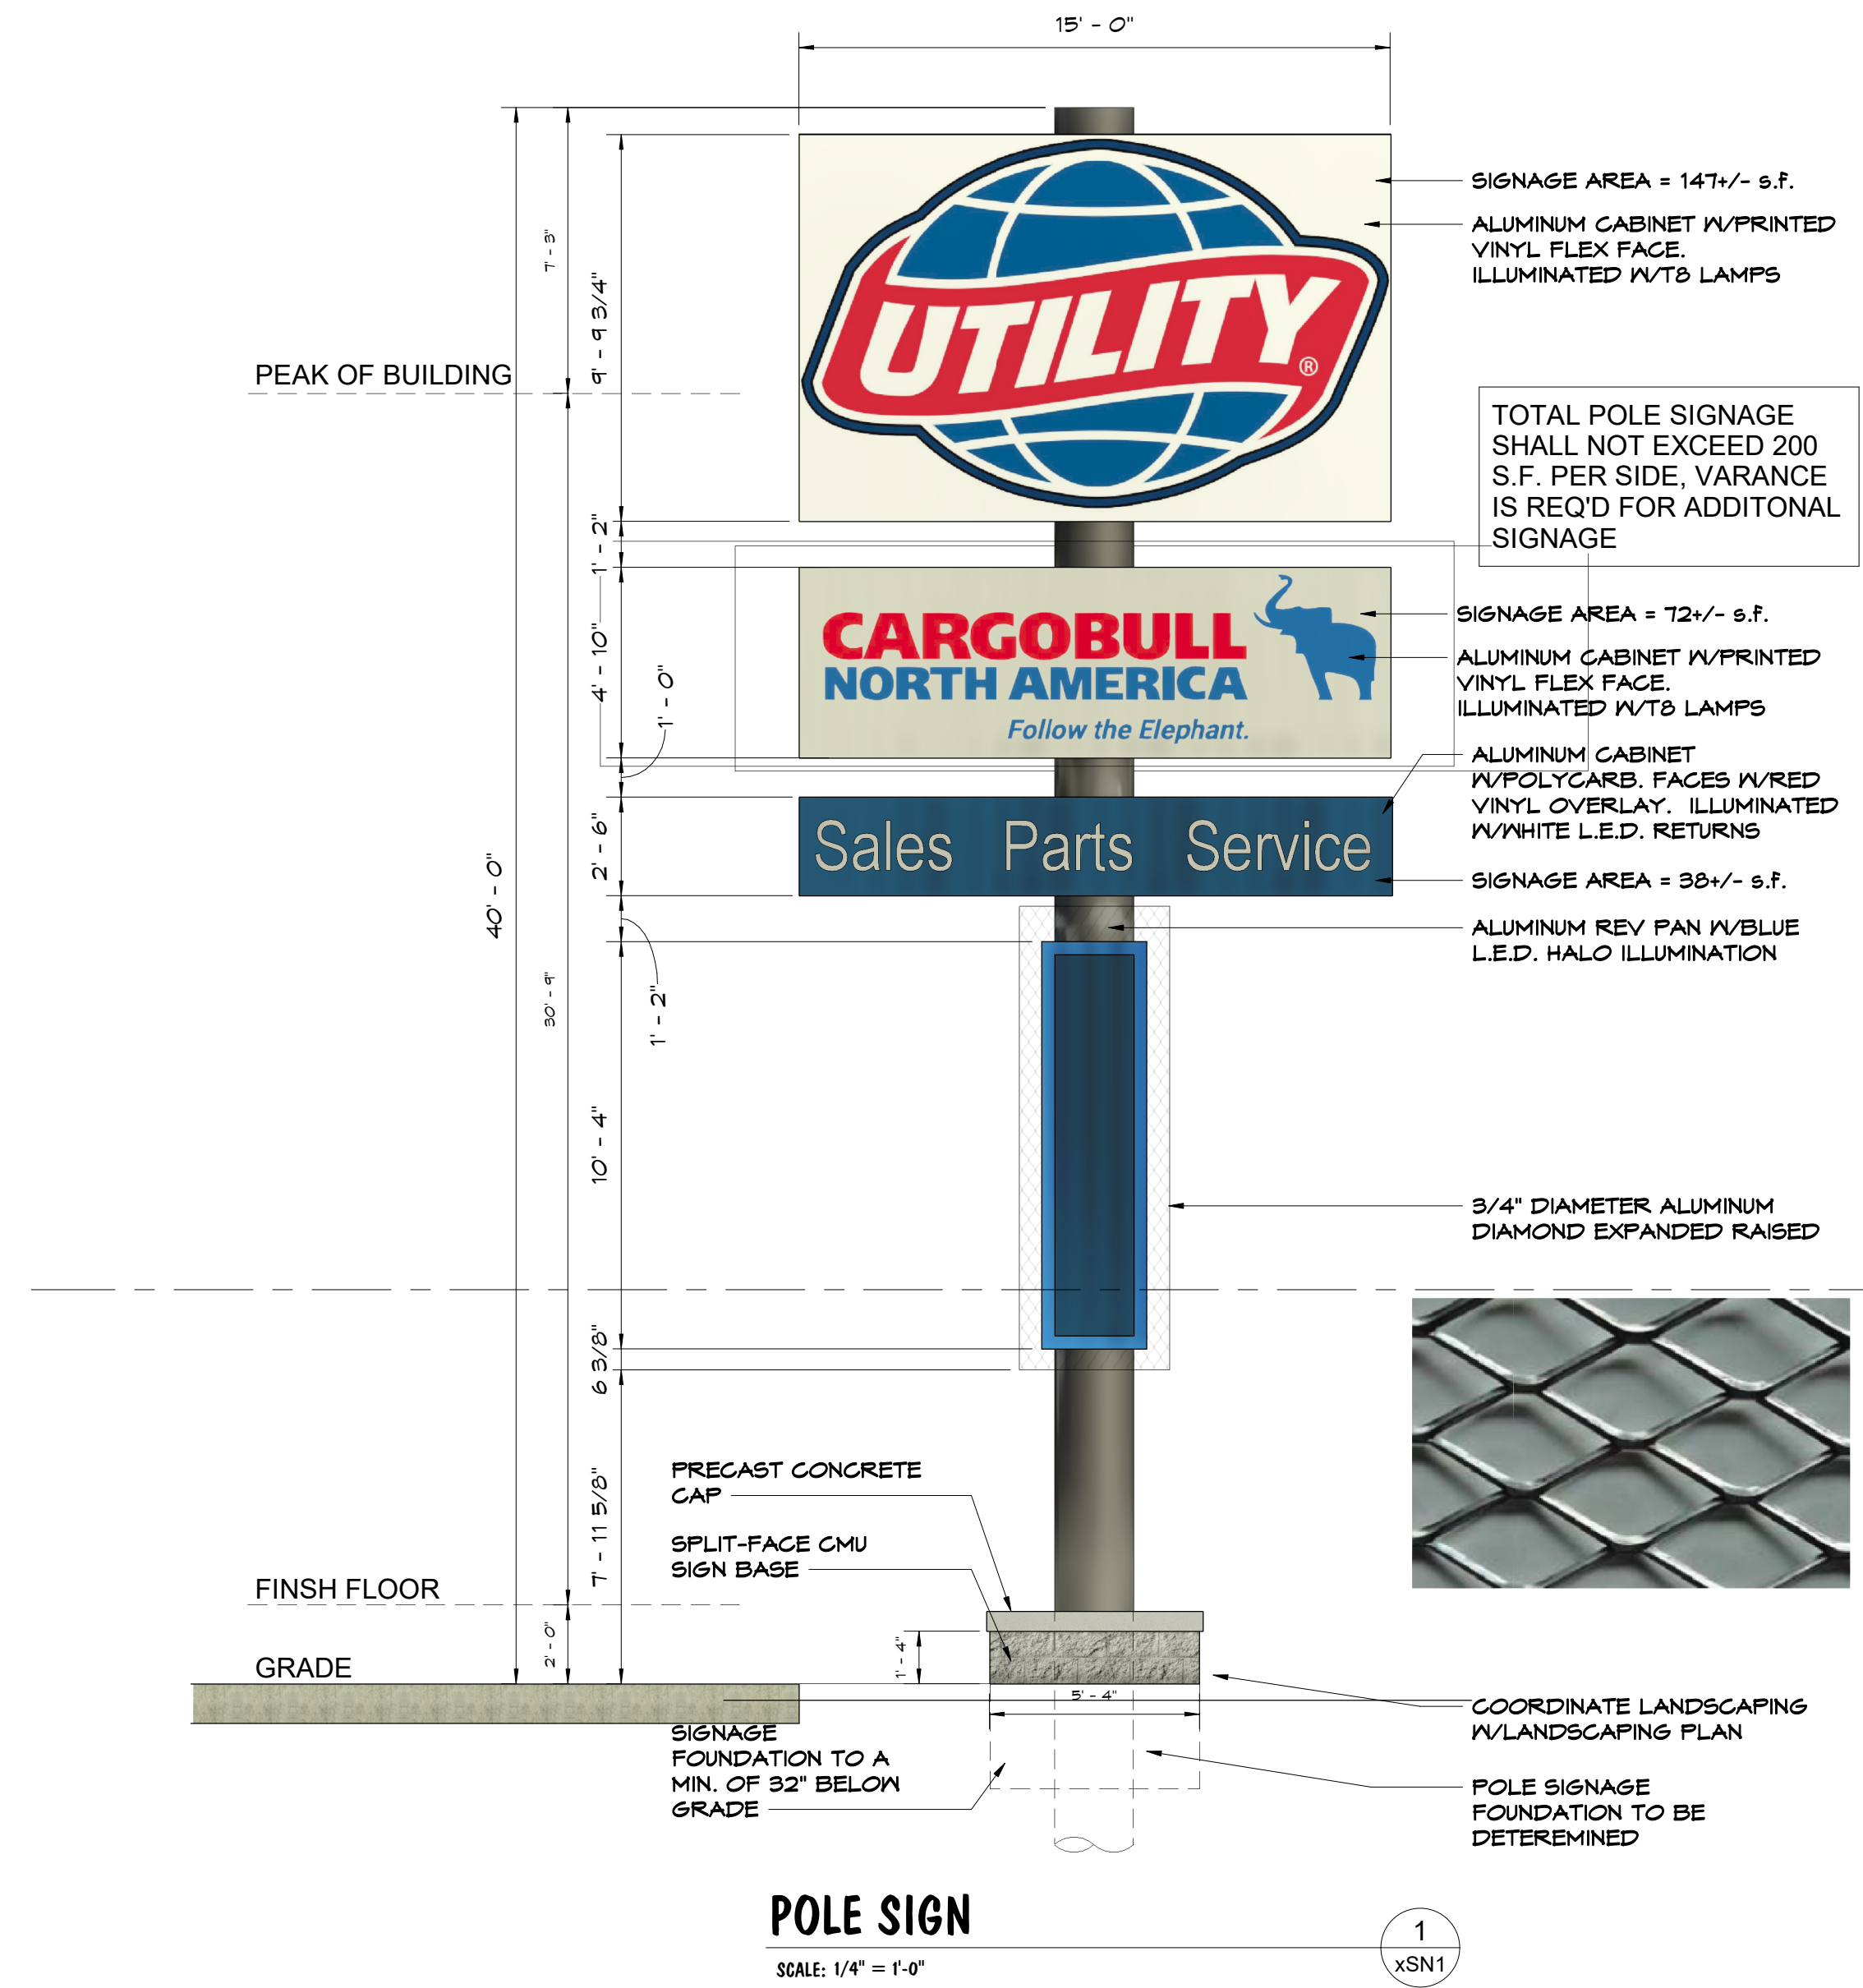

Proposed Facility For:



INTERSTATE UTILITY TRAILER
3601 COMMERCE CENTER DRIVE
FRANKLIN, OHIO 45005

REV. DATE	CK'D
1 08.20.25 Zoning Resubmission	CK'D
2 09.03.25 Reduced Building	
3 09.26.25 Added Bays / misc	
6 11.07.25 SIGNAGE REV	CWS
8 12.08.25 PERM COORDINATION	MR

Drawn By: WNS Checked By: WNS

Preliminary
Not For
Construction

Date: 11.07.25 Job No: 23.096

xSN1