

| LEGEND |                     |
|--------|---------------------|
|        | 97 CONTOUR LINE     |
|        | 97 PROPOSED CONTOUR |
|        | OFFSET LINE         |
|        | TEST PIT            |
|        | POWER POLE          |
|        | PERC. TEST          |
|        | PROPERTY LINE       |
|        | RIGHT-OF-WAY        |
|        | EDGE OF ROAD        |
|        | EDGE OF DRIVE       |
|        | POWER LINE          |
|        | FENCE LINE          |
|        | MARKER              |
|        | WELL                |

APPROXIMATE LOCATION EXISTING SEPTIC

EXISTING RESIDENTIAL UNIT

ROUTE 7

316'±

169'±

273'±

OLD FOUNDATION

EXISTING DRILLED WELL

TP#48

TP#49

TP#52

TP#46

TP#45

TP#43

TP#53

TP#50

TP#54



TP#55

TP#56

BLOUIN-DESNOYERS

BLOUIN-DESNOYERS

GRAPHIC SCALE

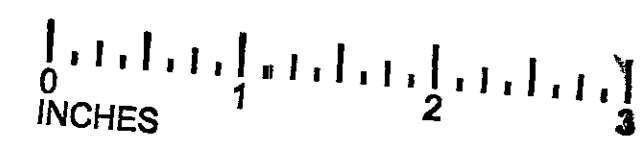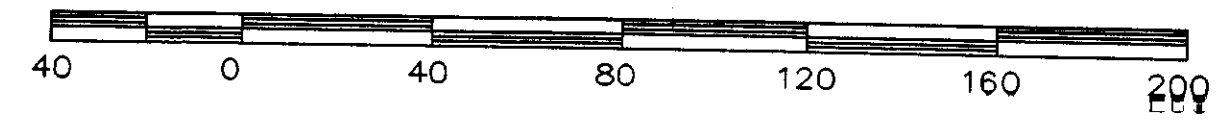

SITE PLAN

SCALE: 1" = 40'

LOT #ONE  
±4,025,320 SQ.FT.  
±92.4 ACRES

LOT #TWO  
±200,000 SQ.FT.  
±4.59 ACRES

DEFERRAL  
DEFERRAL LANGUAGE SHALL BE  
INCORPORATED INTO DEED

LOT #ONE  
±4,025,320 SQ.FT.  
±92.4 ACRES

RECEIVED  
AUG - 8 2002

BRIAN & HEATHER DUNSMORE  
TOWN OF GEORGIA, VERMONT  
±97 ACRES  
Tax Map Reference: MAP \* PARCEL \*  
Deed Reference: VOLUME 106 PAGE 133-134

HE-6-0384

DATE: JULY 30, 2002  
DRAWN: GNS  
CHECKED: G.N.S.  
PROJECT: 1780-1  
SCALE: AS NOTED  
CONTACT ENGINEER TO  
FIELD VERIFY ALL  
LOCATIONS PRIOR TO  
CONSTRUCTION

BRIAN & HEATHER DUNSMORE

HOMESTEAD EXEMPTION

ROUTE 7 GEORGIA, VERMONT

REVIEWED BY

SCHREIB ENGINEERING, INC.  
CONSULTING ENGINEERS  
EGYPT ROAD  
EAST FAIRFIELD, VERMONT

SHEET  
1  
OF 1

DRAWING NO. : 1780-1-1

REVISION 0