REVISIONS ADD Meterial S 4-24-24

dht Architects, Inc. 1015. Main Street, Suite B Irving, Texas 75060



Tounhouse Project
Dina Estates Tounhomes
1050-1100 N. Hwy 161
Grand Prairie, TX

DATE 4-24-24

BCALE: As Noted

DRAWN : DHT

JOB : 2022-24

SHEET

A5

REVISIONS NALL Material S 4-24-24

dht Architects, Inc. 1015. Main Street, Suite B Irving, Texas 75060



Tounhouse Project Dina Estates Tounhomes 1050-1100 N. Hwy 161 Grad Prairie, TX

DATE: 4-24-24

SCALE: As Nated

DRANN : DHT

JOB : 2022-24

SHEET

A6

These drawings are property of the Architect and are to be used only for the address shown without written permission from the Architect.

dht Architects, Inc. 1018. Main Street, Suite B Irving, Texas 75060 817-681-0062



Townhouse F Dina Estates T 1050-1100 N. H Grand Prairie

SCALE: As Noted DRAWN : DHT


A5


THESE ARE PRELIMINARY DRAWINGS AND ARE NOT INTENDED FOR CONSTRUCTION.


RIGHT ELEVATION


FRONT ELEVATION Units 13-14

SCALE 2 - 1'-0'

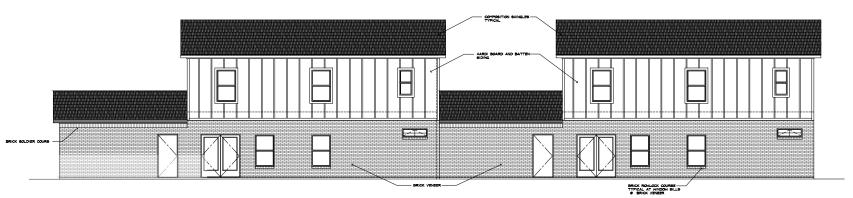

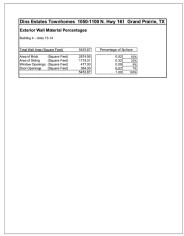

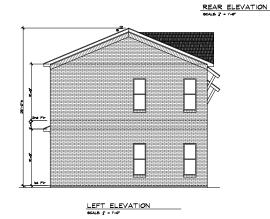

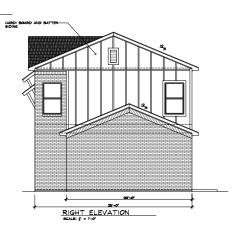

THESE ARE PRELIMINARY DRAWINGS AND ARE NOT INTENDED FOR CONSTRUCTION.



REVISIONS
Add Material 3

dht Architects, Inc. 1018. Main Street, Suite B Irving, Texas 75060 877-681-0062



nhouse Project tes Townhomes 0 N. HWY 161 d Prairie, TX Townhouse
Dina Estates
1050-1100 N.
Grand Prair DATE: 4-24-24

