

Exhibit D - Building Elevations  
Page 1 of 4



EXTERIOR FINISHES LEGEND			
MARK	MTL-BRAND	COLOR	IMAGE
01	STUCCO-BENJAMIN MOORE	AC-25 HARBOR GRAY	
02	STUCCO-BENJAMIN MOORE	CW-695 LAMPBLACK	
03	STUCCO-BENJAMIN MOORE	2128-10 BLACK BEAUTY	
04	ACCENT STUCCO WALL GLAZING MASTER WALL	W000GRH-CLR 34000	
05	ACCENT PAINT-BENJAMIN MOORE	2128-10 BLACK BEAUTY	
06	HPL-TRESPA INTERNATIONAL	L30.0.0 METROPOLIS BLACK	
07	THIN BRICK	AC-25 HARBOR GRAY	
08	THIN BRICK	2128-10 BLACK BEAUTY	

2 RIGHT ELEVATION  
3/32" = 1'-0"



1 FRONT ELEVATION  
3/32" = 1'-0"




**BASE4**

Architects/Engineers/Designers

Base 4 2301 Clint Moore Rd. #114  
BOCA RATON, FL 33486  
888.901.8008 www.base-4.com

Seal:

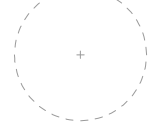

Owner:



AUM SHANKER LLC  
904 Winchester Drive,  
Southlake, TX 76092  
aj@elevatehmg.com  
817.832.6022

PROJECT INFORMATION:



GRAND PRAIRIE, TX

PROTOTYPE VERSION: v1.1  
ISSUE DATE: MARCH, 2024

ISSUE NO. DELTA ISSUE DATE DESCRIPTION

ISSUE NO.	DELTA	ISSUE DATE	DESCRIPTION

--	--	--	--

--	--	--	--

CURRENT ISSUE:

**PROGRESS SET**

CURRENT ISSUE DATE:

2024.12.17

DRAWN BY:

HA

CHECKED BY:

SD/MK

PROJECT #:

84-319-2401

SHEET NAME:

ELEVATIONS

SHEET NUMBER:

**A-5.1**

Exhibit D - Building Elevations  
Page 2 of 4




2 LEFT ELEVATION  
3/32" = 1'-0"

EXTERIOR FINISHES LEGEND			
MARK	MTL-BRAND	COLOR	IMAGE
01	STUCCO-BENJAMIN MOORE	AC-25 HARBOR GRAY	
02	STUCCO-BENJAMIN MOORE	CW-695 LAMPLBLACK	
03	STUCCO-BENJAMIN MOORE	2128-10 BLACK BEAUTY	
04	ACCENT STUCCO WALL CLADDING MASTER WALL	WOODGRAIN-CLR 34090	
05	ACCENT PAINT-BENJAMIN MOORE	2128-10 BLACK BEAUTY	
06	HPL-TRESPA INTERNATIONAL	L100.0.0 METROPOLIS BLACK	
07	THIN BRICK	AC-25 HARBOR GRAY	
08	THIN BRICK	2128-10 BLACK BEAUTY	



**BASE4**  
Architects | Engineers | Designers

Base 4 2901 Clint Moore Rd, #114  
BOCA RATON, FL 33496  
888.901.8008 www.base-4.com

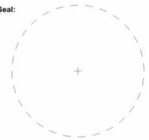

Owner:  
**ELEVATE**  
HOSPITALITY • MANAGEMENT • GROUP  
AUM SHANKER LLC  
904 Winchester Drive,  
Southlake, TX 76092  
aj@elevatehmg.com  
817.832.6022

PROJECT INFORMATION:

**LivSmart Studios**  
by Hilton®  
GRAND PRAIRIE, TX

PROTOTYPE VERSION: v1.1  
ISSUE DATE: MARCH, 2024

ISSUE NO. DELTA ISSUE DATE DESCRIPTION

ISSUE NO.	DELTA	ISSUE DATE	DESCRIPTION
-----------	-------	------------	-------------

--	--	--	--

--	--	--	--

--	--	--	--

--	--	--	--

--	--	--	--

--	--	--	--

--	--	--	--

CURRENT ISSUE:

**PROGRESS SET**

CURRENT ISSUE DATE:

2024.12.17

DRAWN BY:

HA

CHECKED BY:

SD/IMK

PROJECT #:


B4-319-2401

SHEET NAME:

ELEVATIONS

SHEET NUMBER:

**A-5.2**

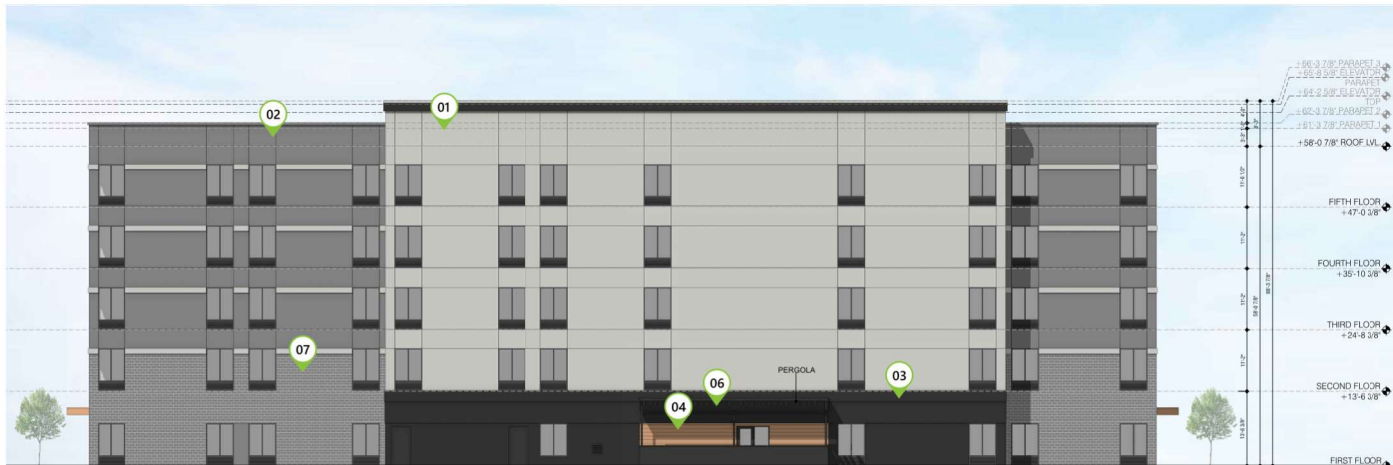

1 REAR ELEVATION  
3/32" = 1'-0"



EXTERIOR

# Matcha: Studio Views

