


Exhibit D - Building Elevations
Page 1 of 2

FACADE MATERIAL CALCS:					
	WEST	SOUTH	EAST	NORTH	TOTAL (%)
Total Surface Area:	14,623 Sq. Ft. (100%)	4,367 Sq. Ft. (100%)	14,535 Sq. Ft. (100%)	4,356 Sq. Ft. (100%)	37,883 Sq. Ft. (100%)
Glazing Surface Area:	2,764 Sq. Ft. (19%)	664 Sq. Ft. (15%)	2,036 Sq. Ft. (14%)	336 Sq. Ft. (8%)	5,802 Sq. Ft. (16%)
Brick	7,426 Sq. Ft. (51%)	2,390 Sq. Ft. (55%)	8,432 Sq. Ft. (58%)	2,398 Sq. Ft. (55%)	20,646 Sq. Ft. (55%)
CAST STONE	4,026 Sq. Ft. (27%)	907 Sq. Ft. (21%)	4,762 Sq. Ft. (33%)	1,608 Sq. Ft. (37%)	10,594 Sq. Ft. (28%)
E.I.F.S	407 Sq. Ft. (3%)	406 Sq. Ft. (9%)	13 Sq. Ft. (0%)	15 Sq. Ft. (0%)	841 Sq. Ft. (2%)

APPENDIX F - MENU CHECKLIST ITEMS:	
Usable Open Space & Pedestrian Linkage:	
N/A	
Site Design & Building Orientation: (Select at Least Two Menu Items)	
Address Parking Lot Trees	Refer to Landscape drawings
Permeable Surface	Refer to Civil
Building Design: (Select at Least Six Menu Items)	
Material Mix	Refer to Exterior Elevation drawings
Stone Accent	Refer to Exterior Elevation drawings
Color Contrast	Refer to Exterior Elevation drawings
Roof Profile Variation	Refer to Exterior Elevation drawings
Articulation Elements	Refer to Exterior Elevation drawings
Enhanced Windows	Refer to Exterior Elevation drawings
Healthy Smart, and Sustainable Community: (Select at Least Two Menu Items)	
70% Native Plants	Refer to Landscape Plans
Wi-Fi (0.5)	Refer to Architectural drawings
Permeable Paving (0.5)	Refer to Civil drawings
Recycling Program (0.5)	Refer to 1st Floor Plan
Alternative Compliance:	
Bike Racks	Refer to Civil drawings
EV Charger	Refer to Civil drawings
Foundation Planting	Refer to Landscape drawings

MENU ITEM SUMMARY TABLE:	
Element:	# of Menu Items
Usable Open Space & Pedestrian Linkage:	N/A
Site Design & Building Orientation:	2
Building Design:	6
Healthy Smart, and Sustainable Community:	3
Alternative Compliance:	3
TOTAL MENU ITEMS:	14

EXTERIOR WALL FINISH LEGEND	
PALETTE B	
BRICK 1: GLACIER WHITE KING	BR 01
BRICK 2: EBONY MODULAR	BR 02
CAST STONE : DARK BUFF FAST TRACK CASTONE 8X24	CS 03
EIFS COLOR: GREY	EF 04
EIFS COLOR: DARK GREY	EF 05

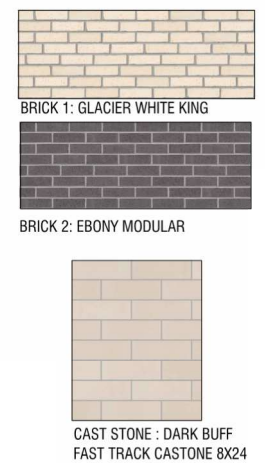

TOWNEPLACE
SUITES
MARRIOTT
Grand Prairie, TX
Proj. No.- xxxx

PROJECT ARCHITECT
Ben Cortez, AIA
&
Project Coordinator
RK PATEL DESIGN

OWNER:
Dev Surti

TOWNEPLACE
SUITES
MARRIOTT
3659 Prairie Waters Drive
Grand Prairie TX- 75052

Revisions:


Drawn By: CP
Checked By: BC
Issue Date:
Project No:

Sheet Information:
EXTERIOR
ELEVATIONS

Sheet No:
A211



02 SIDE ELEVATION - (SOUTH)
A211 SCALE: 3/32" = 1'-0"

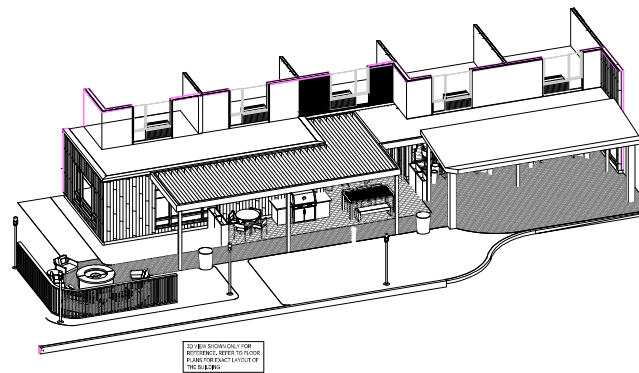

03 PARTIAL EXTERIOR ONFRONT CORNER AT ENTRY
A211 SCALE: NOT TO SCALE



01 FRONT ELEVATION - (WEST)
A211 SCALE: 3/32" = 1'-0"

Exhibit D - Building Elevations
Page 2 of 2

FACADE MATERIAL CALCS:

	WEST	SOUTH	EAST	NORTH	TOTAL (%)
Total Surface Area	14,623 Sq. Ft. (100%)	4,367 Sq. Ft. (100%)	14,535 Sq. Ft. (100%)	4,358 Sq. Ft. (100%)	37,883 Sq. Ft. (100%)
Glazing Surface Area	2,764 Sq. Ft. (19%)	864 Sq. Ft. (19%)	2,036 Sq. Ft. (14%)	336 Sq. Ft. (8%)	5,802 Sq. Ft. (16%)
Brick	7,426 Sq. Ft. (51%)	2,392 Sq. Ft. (55%)	8,435 Sq. Ft. (58%)	2,396 Sq. Ft. (55%)	20,649 Sq. Ft. (55%)
CAST STONE	4,626 Sq. Ft. (22%)	907 Sq. Ft. (21%)	4,052 Sq. Ft. (28%)	1,639 Sq. Ft. (37%)	10,594 Sq. Ft. (28%)
E.I.F.S	407 Sq. Ft. (3%)	406 Sq. Ft. (9%)	13 Sq. Ft. (0%)	15 Sq. Ft. (0%)	841 Sq. Ft. (1%)






APPENDIX F - MENU CHECKLIST ITEMS:


Usable Open Space & Pedestrian Linkage:	
N/A	
Site Design & Building Orientation: (Select at Least Two Menu Items)	
Added Parking Lot Trees	Refer to Landscape drawings
Permeable Surface	Refer to Civil
Building Design: (Select at Least Six Menu Items)	
Material Mix	Refer to Exterior Elevation drawings
Stone Accent	Refer to Exterior Elevation drawings
Color Contrast	Refer to Exterior Elevation drawings
Roof Profile Variation	Refer to Exterior Elevation drawings
Articulation Elements	Refer to Exterior Elevation drawings
Enhanced Windows	Refer to Exterior Elevation drawings
Healthy Smart, and Sustainable Community: (Select at Least Two Menu Items)	
70% Native Plants	Refer to Landscape Plans
Wi-Fi (0.5)	Refer to Architectural drawings
Permeable Paving (0.5)	Refer to Civil drawings
Recycling Program (0.5)	Refer to 1st Floor Plan
Alternative Compliance:	
Bike Racks	Refer to Civil drawings
EV Charger	Refer to Civil drawings
Foundation Planting	Refer to Landscape drawings

MENU ITEM SUMMARY TABLE:


Element:	# of Menu Items
Usable Open Space & Pedestrian Linkage:	N/A
Site Design & Building Orientation:	2
Building Design:	6
Healthy Smart, and Sustainable Community:	3
Alternative Compliance:	3
TOTAL MENU ITEMS:	14

EXTERIOR WALL FINISH LEGEND

PALETTE B	
	BRICK 1: GLACIER WHITE KING BR 01
	BRICK 2: EBONY MODULAR BR 02
	CAST STONE : DARK BUFF FAST TRACK CASTONE 8X24 CS 03
	EIFS COLOR: GREY EF 04
	EIFS COLOR: DARK GREY EF 05

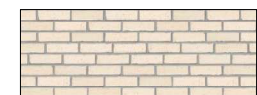

BRICK 1: GLACIER WHITE KING

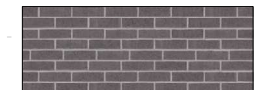

BRICK 2: EBONY MODULAR



CAST STONE : DARK BUFF FAST TRACK CASTONE 8X24

TOWNEPLACE
SUITES
MARRIOTT
Grand Prairie, TX
Proj. No.: xxx

PROJECT ARCHITECT
Ben Cortez, AIA
&
Project Coordinator
RK PATEL DESIGN

OWNER:
Dev Surti

TOWNEPLACE
SUITES
MARRIOTT
3659 Prairie Waters DRIVE
GRAND PRAIRIE TX- 75052

Revisions:

Drawn By: GP
Checked By: BC
Issue Date:
Project No:

Sheet Information:
EXTERIOR
ELEVATIONS

Sheet No:
A212

