


01 PROPOSED FLOOR PLAN BUILDING A
SCALE: 1'-0" = 3/16"

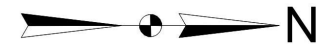

DESIGN COORDINATOR
DESIGN AND DRAFTING GROUP SERVICES
WWW.DDSGUS SERVICES@DDSGUS
PH: 469-999-0800 PH: 214-966-0550
123 W. MAIN ST. SUITE #120
GRAND PRAIRIE TX. 75050

APPLICANT/OWNER'S CONTACT:

F & M PREMIUM BODY SHOP

PHONE: 817-626-9352
EMAIL: TOCHHOKEY@HOTMAIL.COM
ADDRESS: 2934 DALWORTH STREET
GRAND PRAIRIE, TX. 75050



PROJECT ADDRESS:
**PROPOSED TWO AUTO RELATED
SERVICES BUILDINGS**
2439 DALWORTH STREET
CITY OF GRAND PRAIRIE, TX 75050


DRAWING TITLE

**BUILDING A
PROPOSED
FLOOR PLAN**


DRAWING NUMBER

A1.1

PLOT DATE
07-07-2025

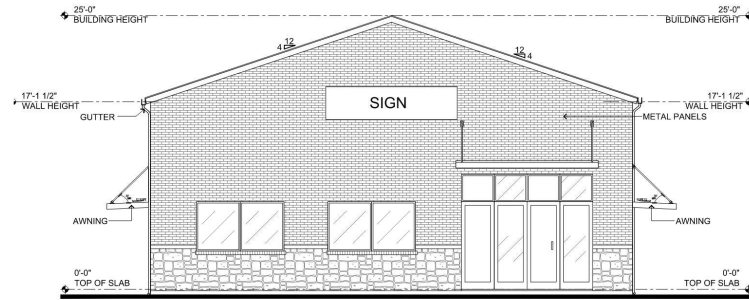

1 FRONT ELEVATION
SCALE: 3/16" = 1'-0"

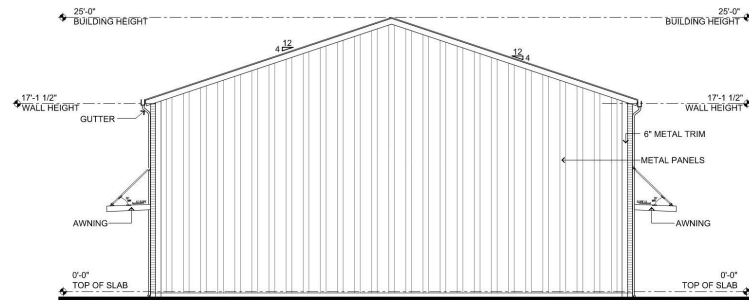

2 REAR ELEVATION
SCALE: 3/16" = 1'-0"



DESIGN COORDINATOR
DESIGN AND DRAFTING GROUP SERVICES
WWW.DDSGUS SERVICES@DDSGUS
PH 469-999-0800 PH 214-966-0550
123 W. MAIN ST., SUITE #120
GRAND PRAIRIE, TX 75050

APPLICANT/OWNER'S CONTACT:

F & M PREMIUM BODY SHOP

PHONE: 817-626-9382
EMAIL: TUCKERBY@HOTMAIL.COM
ADDRESS: 2934 DALWORTH STREET
GRAND PRAIRIE, TX 75050



PROJECT ADDRESS:
PROPOSED TWO AUTO RELATED
SERVICES BUILDINGS
2439 DALWORTH STREET
CITY OF GRAND PRAIRIE, TX 75050




DRAWING TITLE

FRONT & REAR ELEVATIONS

DRAWING NUMBER

A1.2

PLOT DATE
07-07-2023

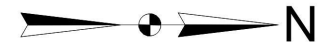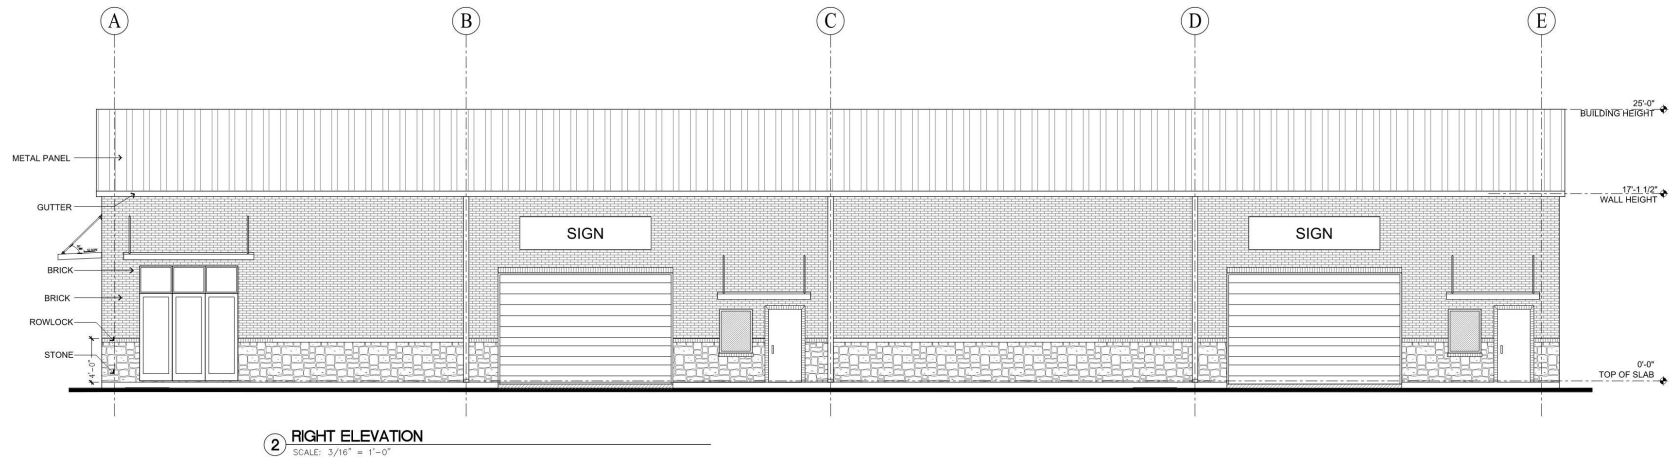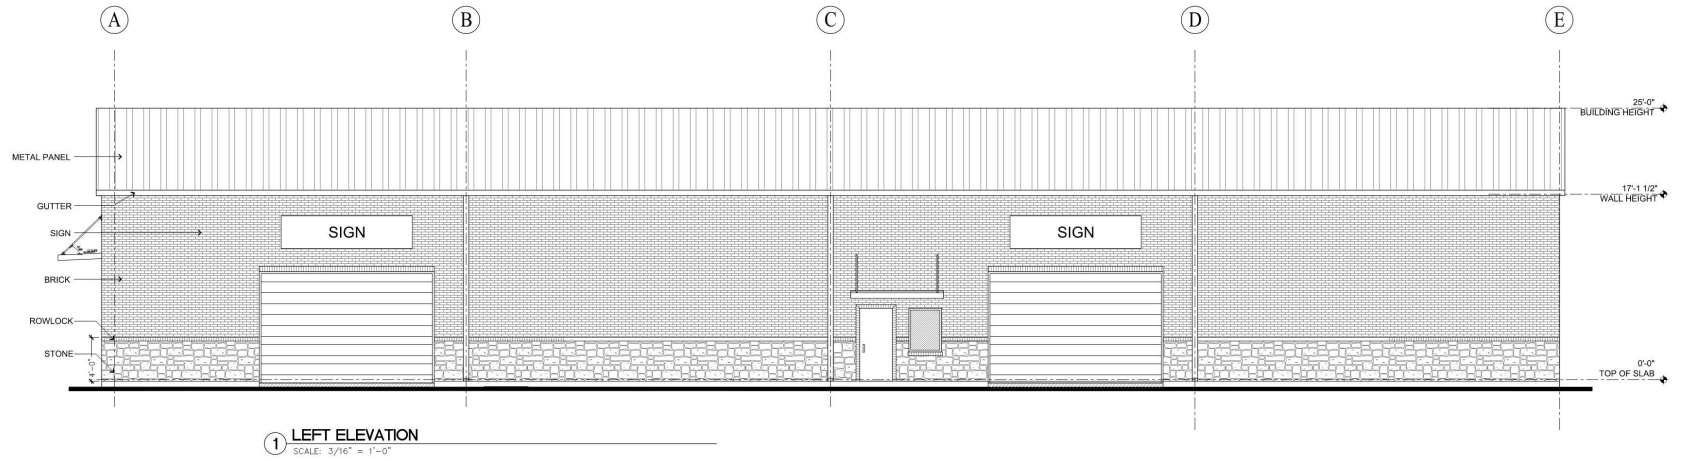

DESIGN COORDINATOR
DESIGN AND DRAFTING GROUP SERVICES
WWW.DDSGUS SERVICES@DDSGUS
PH 469-999-0800 PH 214-966-0550
123 W. MAIN ST. SUITE #120
GRAND PRAIRIE, TX 75050

APPLICANT/OWNER'S CONTACT:

F & M PREMIUM BODY SHOP

PHONE: 817-626-9382
EMAIL: TOCHOKEY@HOTMAIL.COM
ADDRESS: 2934 DALWORTH STREET
GRAND PRAIRIE, TX 75050



PROJECT ADDRESS:

PROPOSED TWO AUTO RELATED
SERVICES BUILDINGS
2439 DALWORTH STREET
CITY OF GRAND PRAIRIE, TX 75050

DRAWING TITLE

LEFT & RIGHT ELEVATIONS

DRAWING NUMBER

A1.3

PLOT DATE
07-07-2025