

DOCUMENT 00 91 13

ADDENDUM 1

GRAND RAPIDS PUBLIC UTILITIES COMMISSION PHASES 1-4 AND KETTLE D FINAL COVER
MODIFICATIONS
PROJECT NO. 227708696
GRAND RAPIDS, MINNESOTA

February 9, 2026

Number of Pages: 15 (includes this sheet)

To: All Planholders of Record

From: Stantec
733 Marquette Avenue, Suite 1000
Minneapolis, MN 55402
(612) 712-2000 – General Office
(217) 591-0790 – Kyle Morberg, Project Manager

The following changes, additions, and deletions are hereby made a part of the Bidding Documents. Bidder shall acknowledge receipt of this Addendum on the Bid Form. Failure to do so may result in rejection of the Bid.

DOCUMENT 00 41 10 – BID FORM

1. Delete this Section in its entirety and add the attached Section.

DRAWING

1. Replace the attached Revised Drawing set.

LIST OF ATTACHMENTS

1. Revised Bid Form
2. G101
3. C101
4. C102
5. C103
6. C104
7. C105
8. D101
9. D102

END OF DOCUMENT



BIDDER: _____

DOCUMENT 00 41 00

REVISED BID FORM

GRAND RAPIDS PUBLIC UTILITIES COMMISSION PHASES 1-4 AND KETTLE D FINAL COVER MODIFICATIONS

STANTEC PROJECT NO. 227708696

GRAND RAPIDS, MINNESOTA

2026

THIS BID IS SUBMITTED TO:

Grand Rapids Public Utilities Commission

Mr. Steve Mattson

500 SE 4th St.

Grand Rapids, MN 55744

1.01 The undersigned Bidder proposes and agrees, if this Bid is accepted, to enter into an Agreement with Owner in the form included in the Bidding Documents to perform all Work as specified or indicated in the Bidding Documents for the prices and within the times indicated in this Bid and in accordance with the other terms and conditions of the Bidding Documents.

2.01 Bidder accepts all of the terms and conditions of the Instructions to Bidders, including without limitation those dealing with the disposition of Bid Security. The Bid will remain subject to acceptance for 60 days after the Bid Opening, or for such longer period of time that Bidder may agree to in writing upon request of Owner.

3.01 In submitting this Bid, Bidder represents that:

- A. Bidder has examined and carefully studied the Bidding Documents, the other related data identified in the Bidding Documents, and the following Addenda, receipt of all which is hereby acknowledged:

Addendum No.

Addendum Date

- B. Bidder has visited the Site, if required, and become familiar with and is satisfied as to the general, local, and Site conditions that may affect cost, progress, and performance of the Work.
- C. Bidder is familiar with and is satisfied as to all federal, state, and local Laws and Regulations that may affect cost, progress, and performance of the Work.
- D. Bidder has obtained and carefully studied (or accepts the consequences for not doing so) all additional or supplementary examinations, investigations, explorations, tests, studies, and data concerning conditions (surface, subsurface, and Underground Facilities) at, or contiguous to, the Site which may affect cost, progress, or performance of the Work or which relate to any aspect of the means, methods, techniques, sequences, and procedures of construction to be employed by Bidder, including applying the specific means, methods, techniques, sequences, and procedures of construction expressly required by the Bidding Documents to be employed by Bidder, and safety precautions and programs incident thereto.
- E. Bidder does not consider that any further examinations, investigations, explorations, tests, studies, or data are necessary for the determination of this Bid for performance of the Work at the price(s) Bid and within the times and in accordance with the other terms and conditions of the Bidding Documents.
- F. Bidder is aware of the general nature of work to be performed by Owner and others at the Site that relates to the Work as indicated in the Bidding Documents.
- G. Bidder has correlated the information known to Bidder, information and observations obtained from visits to the Site, reports and drawings identified in the Bidding Documents, and all additional examinations, investigations, explorations, tests, studies, and data with the Bidding Documents.
- H. Bidder has given Engineer written notice of all conflicts, errors, ambiguities, or discrepancies that Bidder has discovered in the Bidding Documents, and the written resolution thereof by Engineer is acceptable to Bidder.
- I. The Bidding Documents are generally sufficient to indicate and convey understanding of all terms and conditions for the performance of the Work for which this Bid is submitted.

J. Bidder will submit written evidence of its authority to do business in the state where the Project is located not later than the date of its execution of the Agreement.

4.01 Bidder further represents that:

- A. The prices in this Bid have been arrived at independently, without consultation, communication, or agreement as to any matters relating to such prices with any other Bidder or with any competitor for the purpose of restricting competition.
- B. The prices in this Bid have not or will not be knowingly disclosed to any other Bidder or competitor prior to opening of the Bids.
- C. No attempt has been made or will be made by the Bidder to induce any other person or firm to submit or not to submit a Bid for the purpose of restricting competition.

4.02 Bidder understands that the law may require the Owner, or Engineer at the Owner's direction, to undertake an investigation and submit an evaluation concerning Bidder's responsiveness, responsibility, and qualifications before awarding a contract. Bidder hereby waives any and all claims, of whatever nature, against Owner, Engineer and their employees and agents, which arise out of or relate to such investigation and evaluation, and statements made as a result thereof, except for statements that can be shown by clear and convincing evidence to be intentionally false and made with actual malice. Nothing in this paragraph is intended to restrict Bidder's rights to challenge a contract pursuant to law.

No.	Item	Units	Qty		Total Price
BASE BID					
1	Mobilization and Demobilization	LS	1	\$ _____	\$ _____
2	Field Engineering	LS	1	\$ _____	\$ _____
3	Site/Haul Road Maintenance	LS	1	\$ _____	\$ _____
4	Silt Fence	LF	2,980	\$ _____	\$ _____
5	Subgrade Preparation	SF	647,132	\$ _____	\$ _____
6	Anchor Trench	LF	3,022	\$ _____	\$ _____
7	Furnish and Install 40-mil smooth LLDPE Geosynthetic Material	SF	607,993	\$ _____	\$ _____
8	Furnish and Install Granular Drainage Layer (12" thick in-place)	SF	607,993	\$ _____	\$ _____
9	Install Salvaged Rooting Zone Soil (6" thick in-place)	SF	647,132	\$ _____	\$ _____
10	Furnish Topsoil	CY	11,984	\$ _____	\$ _____
11	Install Topsoil (6" thick in-place)	SF	647,132	\$ _____	\$ _____
12	Drain Tile System	LF	3,022	\$ _____	\$ _____
13	Drain Tile Outlets	EA	15	\$ _____	\$ _____
14	Gas Vent Extensions	EA	8	\$ _____	\$ _____
15	Site Restoration/Turf Establishment	AC	17	\$ _____	\$ _____
TOTAL BASE BID					\$ _____

6.01 Bidder agrees that the Work will be Substantially Completed and completed and ready for Final Payment in accordance with Article 9.10 of the General Conditions of the Contract for Construction on or before the dates or within the number of calendar days indicated in the Agreement.

6.02 Bidder accepts the provisions of the Agreement as to liquidated damages in the event of failure to complete the Work within the times specified above, which shall be stated in the Agreement.

7.01 The following documents are attached to and made a condition of this Bid:

- A. Required Bid Security in the form of 5 percent.
- B. Bid Form Attachment A - Responsible Contractor Verification and Certification of Compliance
- C. Contractor Qualification Form

8.01 The terms used in this Bid with initial capital letters have the meanings stated in the Instructions to Bidders, the General Conditions, and the Supplementary Conditions.

SUBMITTED on _____, 2026.

If Bidder Is:

A Corporation

Corporation Name: _____ (SEAL)

State of Incorporation: _____

Type (General Business, Professional, Service, Limited Liability): _____

By: _____
(Signature)

Name (typed or printed): _____

Title: _____

Attest _____ (CORPORATE SEAL)
(Signature of Corporate Secretary)

Business Street Address (No P.O. Box #'s):

Phone No.: _____ Fax No.: _____

Email: _____

An Individual

Name (typed or printed): _____

By: _____ (SEAL)
(Individual's signature)

Doing business as: _____

Business Street Address (No P.O. Box #'s):

Phone No.: _____ Fax No.: _____

Email: _____

A Partnership

Partnership Name: _____ (SEAL)

By: _____
(Signature of general partner)

Name (typed or printed): _____

Business Street Address (No P.O. Box #'s):

Phone No.: _____ Fax No.: _____

Email: _____

A Joint Venture

Joint Venture Name: _____(SEAL)

By: _____
(Signature of joint venture partner)

Name (typed or printed): _____

Title: _____

Business address: _____

Phone No.: _____ Fax No.: _____

Joint Venturer Name: _____(SEAL)

By: _____
(Signature)

Name (typed or printed): _____

Title: _____

Business Street Address (No P.O. Box #'s): _____

Phone No.: _____ Fax No.: _____

Email: _____

Phone and Fax Number, and Address for receipt of official communications:


(Each joint venturer must sign. The manner of signing for each individual, partnership, and corporation that is a party to the joint venture should be in the manner indicated above).

END OF DOCUMENT


CONSTRUCTION DRAWINGS FOR GRAND RAPIDS PUBLIC UTILITY SLUDGE LANDFILL PHASES 1-4 AND KETTLE D FINAL COVER MODIFICATIONS GRAND RAPIDS, MINNESOTA

PREPARED FOR THE GRAND RAPIDS PUBLIC UTILITIES COMMISSION
MPCA PERMIT # SW-210


JANUARY 2026

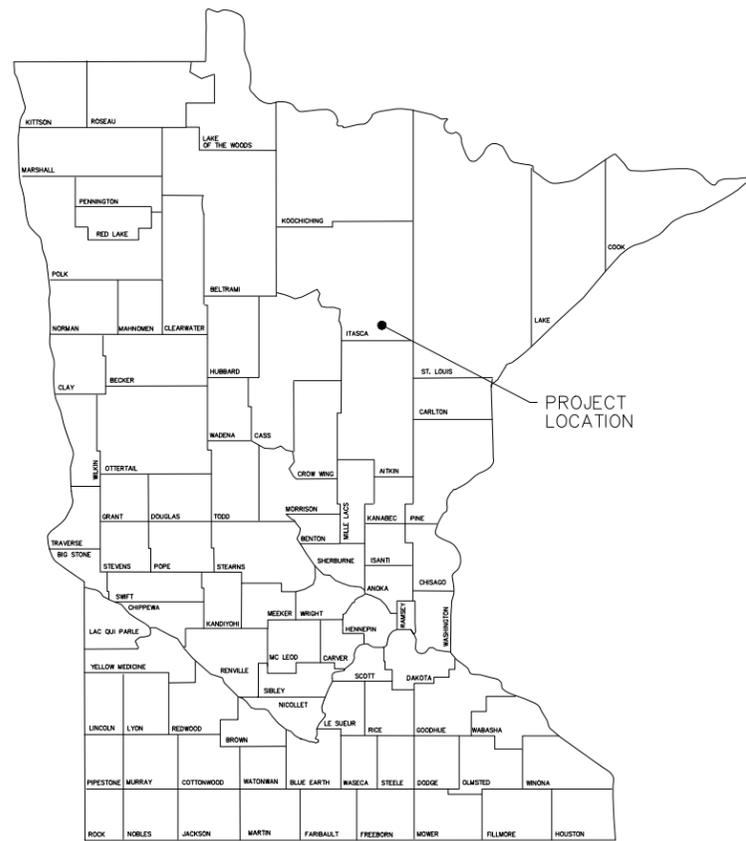

PROJECT VICINITY MAP

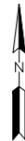

PROJECT LOCATION MAP

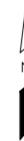

INDEX

G-101	TITLE SHEET
C-101	EXISTING CONDITIONS
C-102	SUBGRADE GRADING PLAN
C-103	ISOPACH MAP TO SUBGRADE
C-104	FINAL COVER GRADING PLAN
C-105	GRADE TABLE
D-101	DETAILS
D-102	DETAILS

WARNING:
THE CONTRACTOR SHALL BE RESPONSIBLE FOR CALLING FOR LOCATIONS OF ALL EXISTING UTILITIES. THEY SHALL COOPERATE WITH ALL UTILITY COMPANIES IN MAINTAINING THEIR SERVICE AND/OR RELOCATION OF LINES.

THE CONTRACTOR SHALL CONTACT GOPHER STATE ONE CALL AT 651-454-0002 AT LEAST 48 HOURS IN ADVANCE FOR THE LOCATIONS OF ALL UNDERGROUND WIRES, CABLES, CONDUITS, PIPES, MANHOLES, VALVES OR OTHER BURIED STRUCTURES BEFORE DIGGING. THE CONTRACTOR SHALL REPAIR OR REPLACE THE ABOVE WHEN DAMAGED DURING CONSTRUCTION AT NO COST TO THE OWNER.

CALL BEFORE YOU DIG
GOPHER STATE ONE CALL
TWIN CITY AREA: 651-454-0002
TOLL FREE 1-800-252-1166

REV	REVISION DESCRIPTION	DWN	APP	REV DATE
1	REVISED BY ADDENDA 1	ANN	KAM	02/09/26
0	ISSUED FOR BID	ANN	KAM	01/26/26

SEAL
I HEREBY CERTIFY THAT THIS PLAN, SPECIFICATION, OR REPORT WAS PREPARED BY ME OR UNDER MY DIRECT SUPERVISION AND THAT I AM A DULY LICENSED PROFESSIONAL ENGINEER UNDER THE LAWS OF THE STATE OF MINNESOTA.

PRINT NAME KYLE MORBERG
SIGNATURE *Kyle Morberg*
DATE 01/26/2026 LICENSE # 60444

SUB CONSULTANT

PRIME CONSULTANT





11 East Superior Street, Suite 330
Duluth, MN 55802
www.stantec.com

PROJECT TITLE
PHASES 1-4 AND KETTLE D
FINAL COVER MODIFICATIONS

GRAND RAPIDS PUBLIC
UTILITIES COMMISSION
SLUDGE LANDFILL FACILITY
GRAND RAPIDS, MINNESOTA

SHEET TITLE			
DWN BY	CHK'D	APP'D	DWG DATE
ANN	EDK	KAM	JANUARY 2026
PROJECT NO.		SCALE	
227708696		AS SHOWN	
SHEET NO.		REV NO.	
G-101		1	

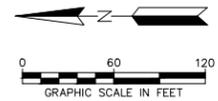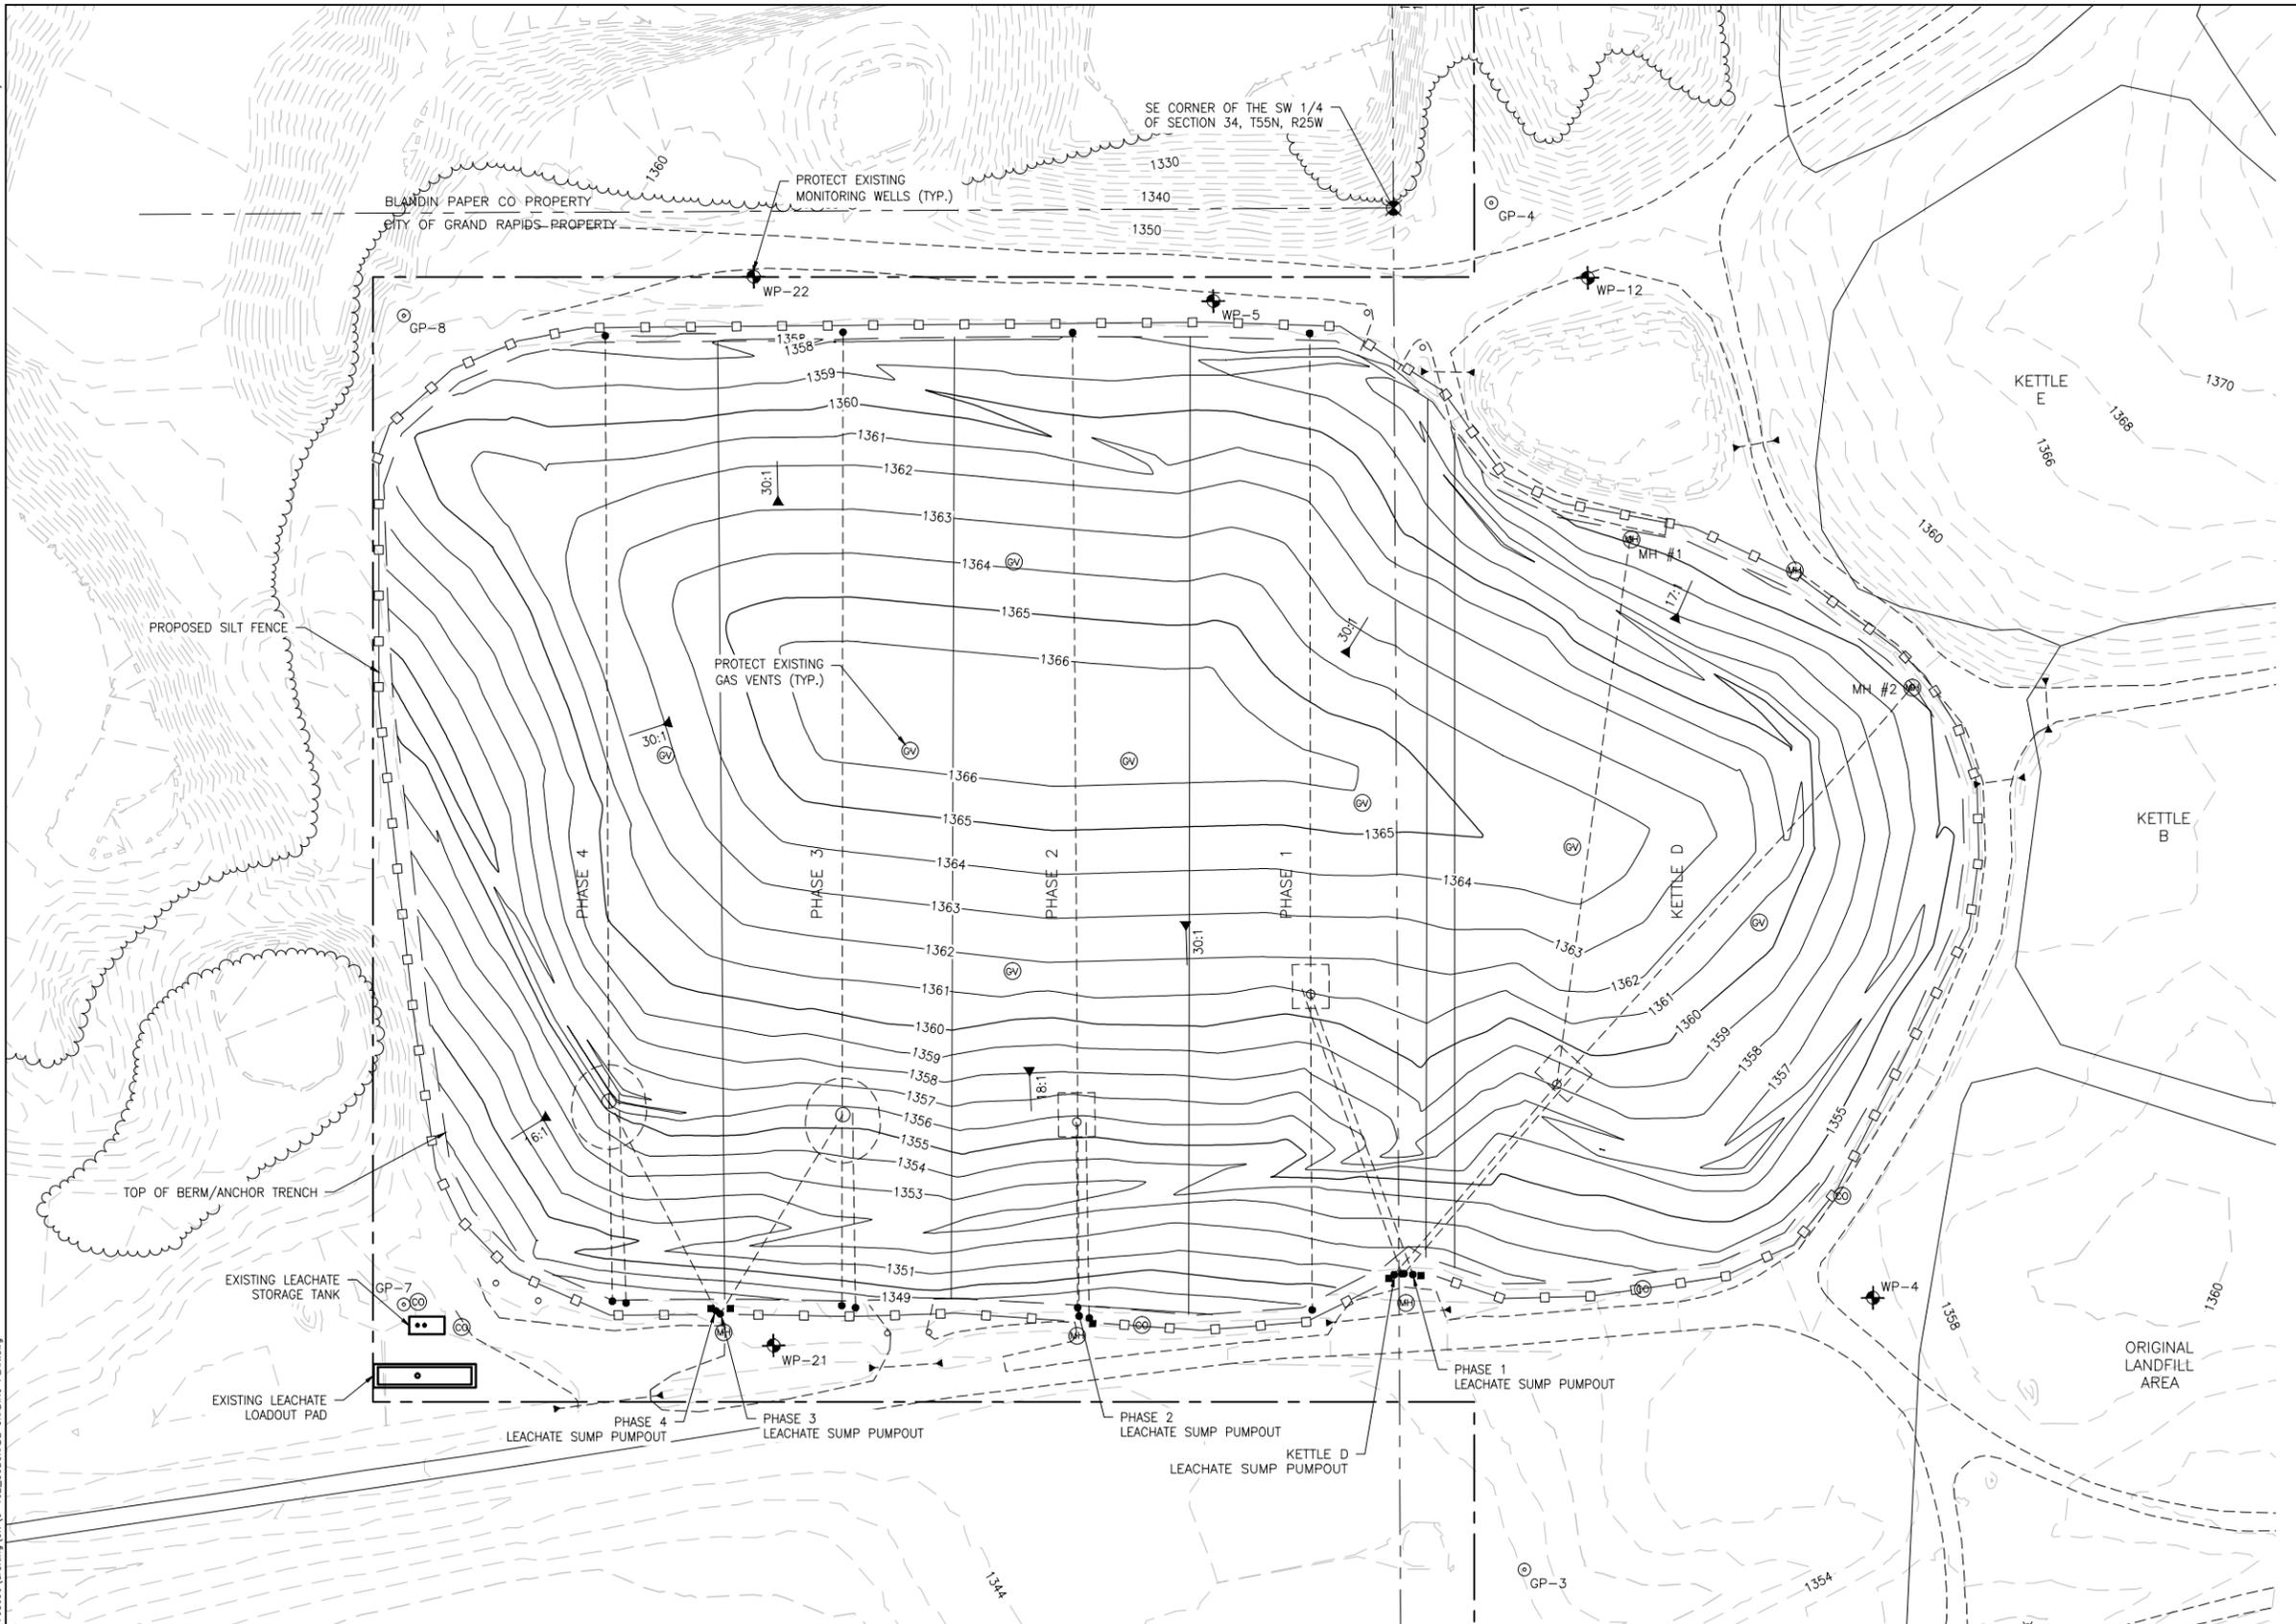

LEGEND

	2030	EXISTING CONTOURS
	2030	PROPOSED CONTOURS
		PROPERTY LINE
		SECTION LINE
		EXISTING ROADS
		EXISTING TREE LINE
	WP-18	EXISTING MONITORING WELL
	GP-2	EXISTING GAS PROBE
	MH	EXISTING MANHOLE
	GV	EXISTING GAS VENT
	CO	EXISTING CLEANOUT RISER
		PROPOSED SILT FENCE

- NOTES:**
1. TOPOGRAPHIC BASE MAP PREPARED FROM AN AERIAL SURVEY BY HORIZONS, INC. PHOTOGRAPHY ON NOVEMBER 8, 2002. BASE MAP WAS UPDATED WITH A SURVEY BY SEH, INC. ON DECEMBER 15, 2010 OVER PHASES 5, 6, AND 7 AND A GROUND SURVEY BY STANTEC ON APRIL 24, 2023 OVER PHASES 1, 2, 3, 4 AND KETTLE D. KETTLE D PERIMETER ROAD CONTOURS ARE FROM THE KETTLE D FINAL CLOSURE CERTIFICATION REPORT.
 2. HORIZONTAL DATUM IS BASED ON ITASCA COUNTY SOUTH COORDINATE SYSTEM. VERTICAL DATUM IS BASED ON NAVD88.
 3. SPOT ELEVATIONS IN OBSCURED AREAS ARE APPROXIMATE, AND MAY NOT MEET NATIONAL MAP ACCURACY STANDARDS.
 4. PROTECT EXISTING UTILITIES (CLEANOUTS, RISERS, PUMPOUTS, BOLLARDS, ELECTRIC PEDISTALS, ETC.).
 5. PROPOSED CONTOURS SHOWN HERE ARE TOP OF GEOMEMBRANE SURFACE.

REV	REVISION DESCRIPTION	DWN	APP	REV DATE
1	REVISED BY ADDENDA 1	ANN	KAM	02/09/26
0	ISSUED FOR BID	ANN	KAM	01/26/26

SEAL
 I HEREBY CERTIFY THAT THIS PLAN, SPECIFICATION, OR REPORT WAS PREPARED BY ME OR UNDER MY DIRECT SUPERVISION AND THAT I AM A DULY LICENSED PROFESSIONAL ENGINEER UNDER THE LAWS OF THE STATE OF MINNESOTA.
 PRINT NAME: KYLE MORBERG
 SIGNATURE: *[Signature]*
 DATE: 01/26/2026 LICENSE #: 60444

SUB CONSULTANT

PRIME CONSULTANT


11 East Superior Street, Suite 330
 Duluth, MN 55802
 www.stantec.com

PROJECT TITLE
 PHASES 1-4 AND KETTLE D
 FINAL COVER MODIFICATIONS

GRAND RAPIDS PUBLIC
 UTILITIES COMMISSION
 SLUDGE LANDFILL FACILITY
 GRAND RAPIDS, MINNESOTA

SHEET TITLE
 SUBGRADE GRADING PLAN

DWN BY	CHK'D	APP'D	DWG DATE
ANN	EDK	KAM	JANUARY 2026
PROJECT NO.	SHEET NO.	SCALE	AS SHOWN
227708696	C-102		
		REV NO.	1

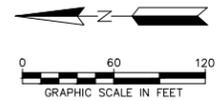

LEGEND

	1350	EXISTING CONTOURS
	-1	CUT CONTOUR
	1	FILL CONTOUR
	0	EVEN CONTOUR
		PROPERTY LINE
		SECTION LINE
		EXISTING ROADS
		EXISTING TREE LINE
	WP-18	EXISTING MONITORING WELL
	GP-2	EXISTING GAS PROBE
	MH	EXISTING MANHOLE
	GV	EXISTING GAS VENT
	CR	EXISTING CLEANOUT RISER

- NOTES:**
1. TOPOGRAPHIC BASE MAP PREPARED FROM AN AERIAL SURVEY BY HORIZONS, INC. PHOTOGRAPHY ON NOVEMBER 8, 2002. BASE MAP WAS UPDATED WITH A SURVEY BY SEH, INC. ON DECEMBER 15, 2010 OVER PHASES 5, 6, AND 7 AND A GROUND SURVEY BY STANTEC ON APRIL 24, 2023 OVER PHASES 1, 2, 3, 4 AND KETTLE D. KETTLE D PERIMETER ROAD CONTOURS ARE FROM THE KETTLE D FINAL CLOSURE CERTIFICATION REPORT.
 2. HORIZONTAL DATUM IS BASED ON ITASCA COUNTY SOUTH COORDINATE SYSTEM. VERTICAL DATUM IS BASED ON NAVD88.
 3. SPOT ELEVATIONS IN OBSCURED AREAS ARE APPROXIMATE, AND MAY NOT MEET NATIONAL MAP ACCURACY STANDARDS.
 4. PROTECT EXISTING UTILITIES (CLEANOUTS, RISERS, PUMPOUTS, BOLLARDS, ELECTRIC PEDISTALS, ETC.).

VOLUMES	QUANTITY	UNIT
CUT	22,480	CY
FILL	175	CY
NET	-22,305	CY

REV	REVISION DESCRIPTION	DWN	APP	REV DATE
1	REVISED BY ADDENDA 1	ANN	KAM	02/09/26
0	ISSUED FOR BID	ANN	KAM	01/26/26


SEAL
 I HEREBY CERTIFY THAT THIS PLAN, SPECIFICATION, OR REPORT WAS PREPARED BY ME OR UNDER MY DIRECT SUPERVISION AND THAT I AM A DULY LICENSED PROFESSIONAL ENGINEER UNDER THE LAWS OF THE STATE OF MINNESOTA.
 PRINT NAME: KYLE MORBERG
 SIGNATURE: *Kyle Morberg*
 DATE: 01/26/2026 LICENSE #: 60444

SUB CONSULTANT
 PRIME CONSULTANT

11 East Superior Street, Suite 330
 Duluth, MN 55802
 www.stantec.com

PROJECT TITLE
 PHASES 1-4 AND KETTLE D
 FINAL COVER MODIFICATIONS
 GRAND RAPIDS PUBLIC
 UTILITIES COMMISSION
 SLUDGE LANDFILL FACILITY
 GRAND RAPIDS, MINNESOTA

SHEET TITLE			
ISOPACH MAP TO SUBGRADE			
DWN BY	CHK'D	APP'D	DWG DATE
ANN	EDK	KAM	JANUARY 2026
PROJECT NO.	SHEET NO.	SCALE	AS SHOWN
227708696	C-103		
		REV NO.	
		1	

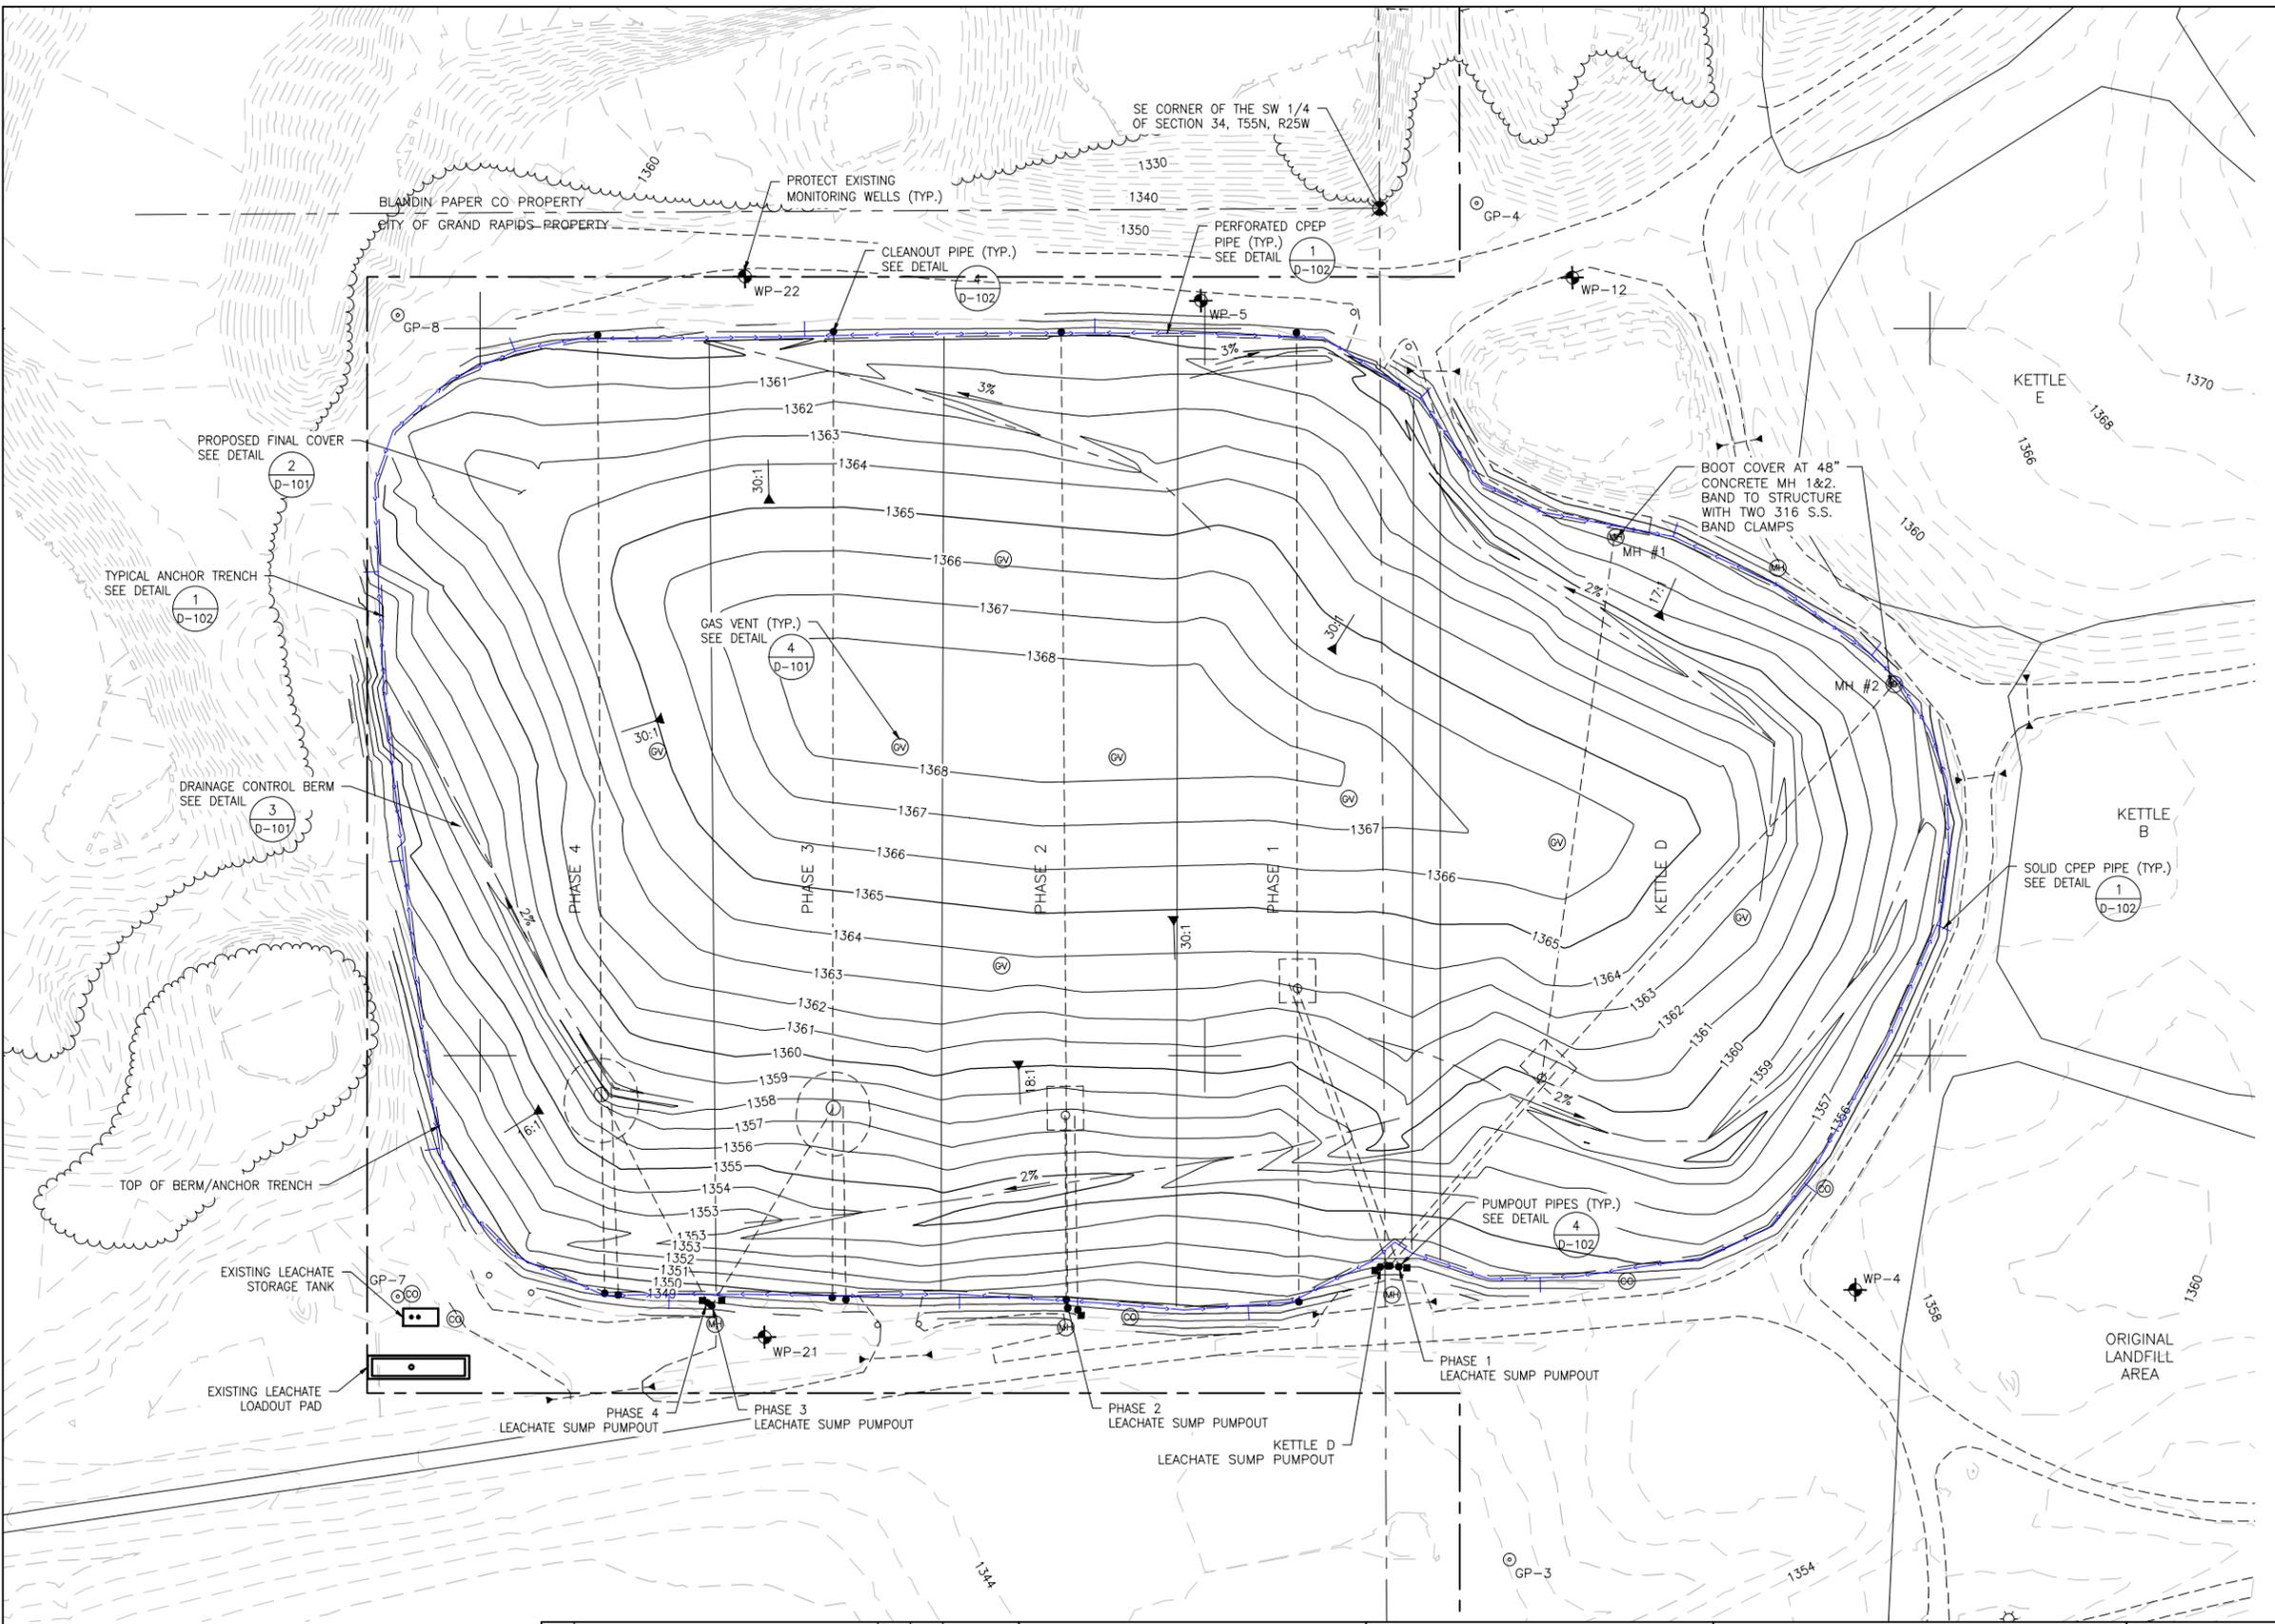

LEGEND

	2030	EXISTING CONTOURS
	2030	PROPOSED CONTOURS
		PROPERTY LINE
		SECTION LINE
		EXISTING ROADS
		EXISTING TREE LINE
	WP-18	EXISTING MONITORING WELL
	GP-2	EXISTING GAS PROBE
	MH	EXISTING MANHOLE
	GV	EXISTING GAS VENT
	CO	EXISTING CLEANOUT RISER
		DRAINAGE CONTROL BERM
		PROPOSED DRAINTILE

- NOTES:**
1. TOPOGRAPHIC BASE MAP PREPARED FROM AN AERIAL SURVEY BY HORIZONS, INC. PHOTOGRAPHY ON NOVEMBER 8, 2002. BASE MAP WAS UPDATED WITH A SURVEY BY SEH, INC. ON DECEMBER 15, 2010 OVER PHASES 5, 6, AND 7 AND A GROUND SURVEY BY STANTEC ON APRIL 24, 2023 OVER PHASES 1, 2, 3, 4 AND KETTLE D. KETTLE D PERIMETER ROAD CONTOURS ARE FROM THE KETTLE D FINAL CLOSURE CERTIFICATION REPORT.
 2. HORIZONTAL DATUM IS BASED ON ITASCA COUNTY SOUTH COORDINATE SYSTEM. VERTICAL DATUM IS BASED ON NAVD88.
 3. SPOT ELEVATIONS IN OBSCURED AREAS ARE APPROXIMATE, AND MAY NOT MEET NATIONAL MAP ACCURACY STANDARDS.
 4. PROTECT EXISTING UTILITIES (CLEANOUTS, RISERS, PUMPOUTS, BOLLARDS, ELECTRIC PEDISTALS, ETC.).

REV	REVISION DESCRIPTION	DWN	APP	REV DATE
1	REVISED BY ADDENDA 1	ANN	KAM	02/09/26
0	ISSUED FOR BID	ANN	KAM	01/26/26

SEAL
 I HEREBY CERTIFY THAT THIS PLAN, SPECIFICATION, OR REPORT WAS PREPARED BY ME OR UNDER MY DIRECT SUPERVISION AND THAT I AM A DULY LICENSED PROFESSIONAL ENGINEER UNDER THE LAWS OF THE STATE OF MINNESOTA.

PRINT NAME: KYLE MORBERG
 SIGNATURE: *[Signature]*
 DATE: 01/26/2026 LICENSE #: 60444

SUB CONSULTANT

PRIME CONSULTANT


11 East Superior Street, Suite 330
 Duluth, MN 55802
 www.stantec.com

PROJECT TITLE
 PHASES 1-4 AND KETTLE D
 FINAL COVER MODIFICATIONS


GRAND RAPIDS PUBLIC
 UTILITIES COMMISSION
 SLUDGE LANDFILL FACILITY
 GRAND RAPIDS, MINNESOTA

SHEET TITLE
 FINAL COVER GRADING PLAN

DWN BY	CHK'D	APP'D	DWG DATE
ANN	EDK	KAM	JANUARY 2026
PROJECT NO.	SHEET NO.	SCALE	AS SHOWN
227708696	C-104		
		REV NO.	
		1	

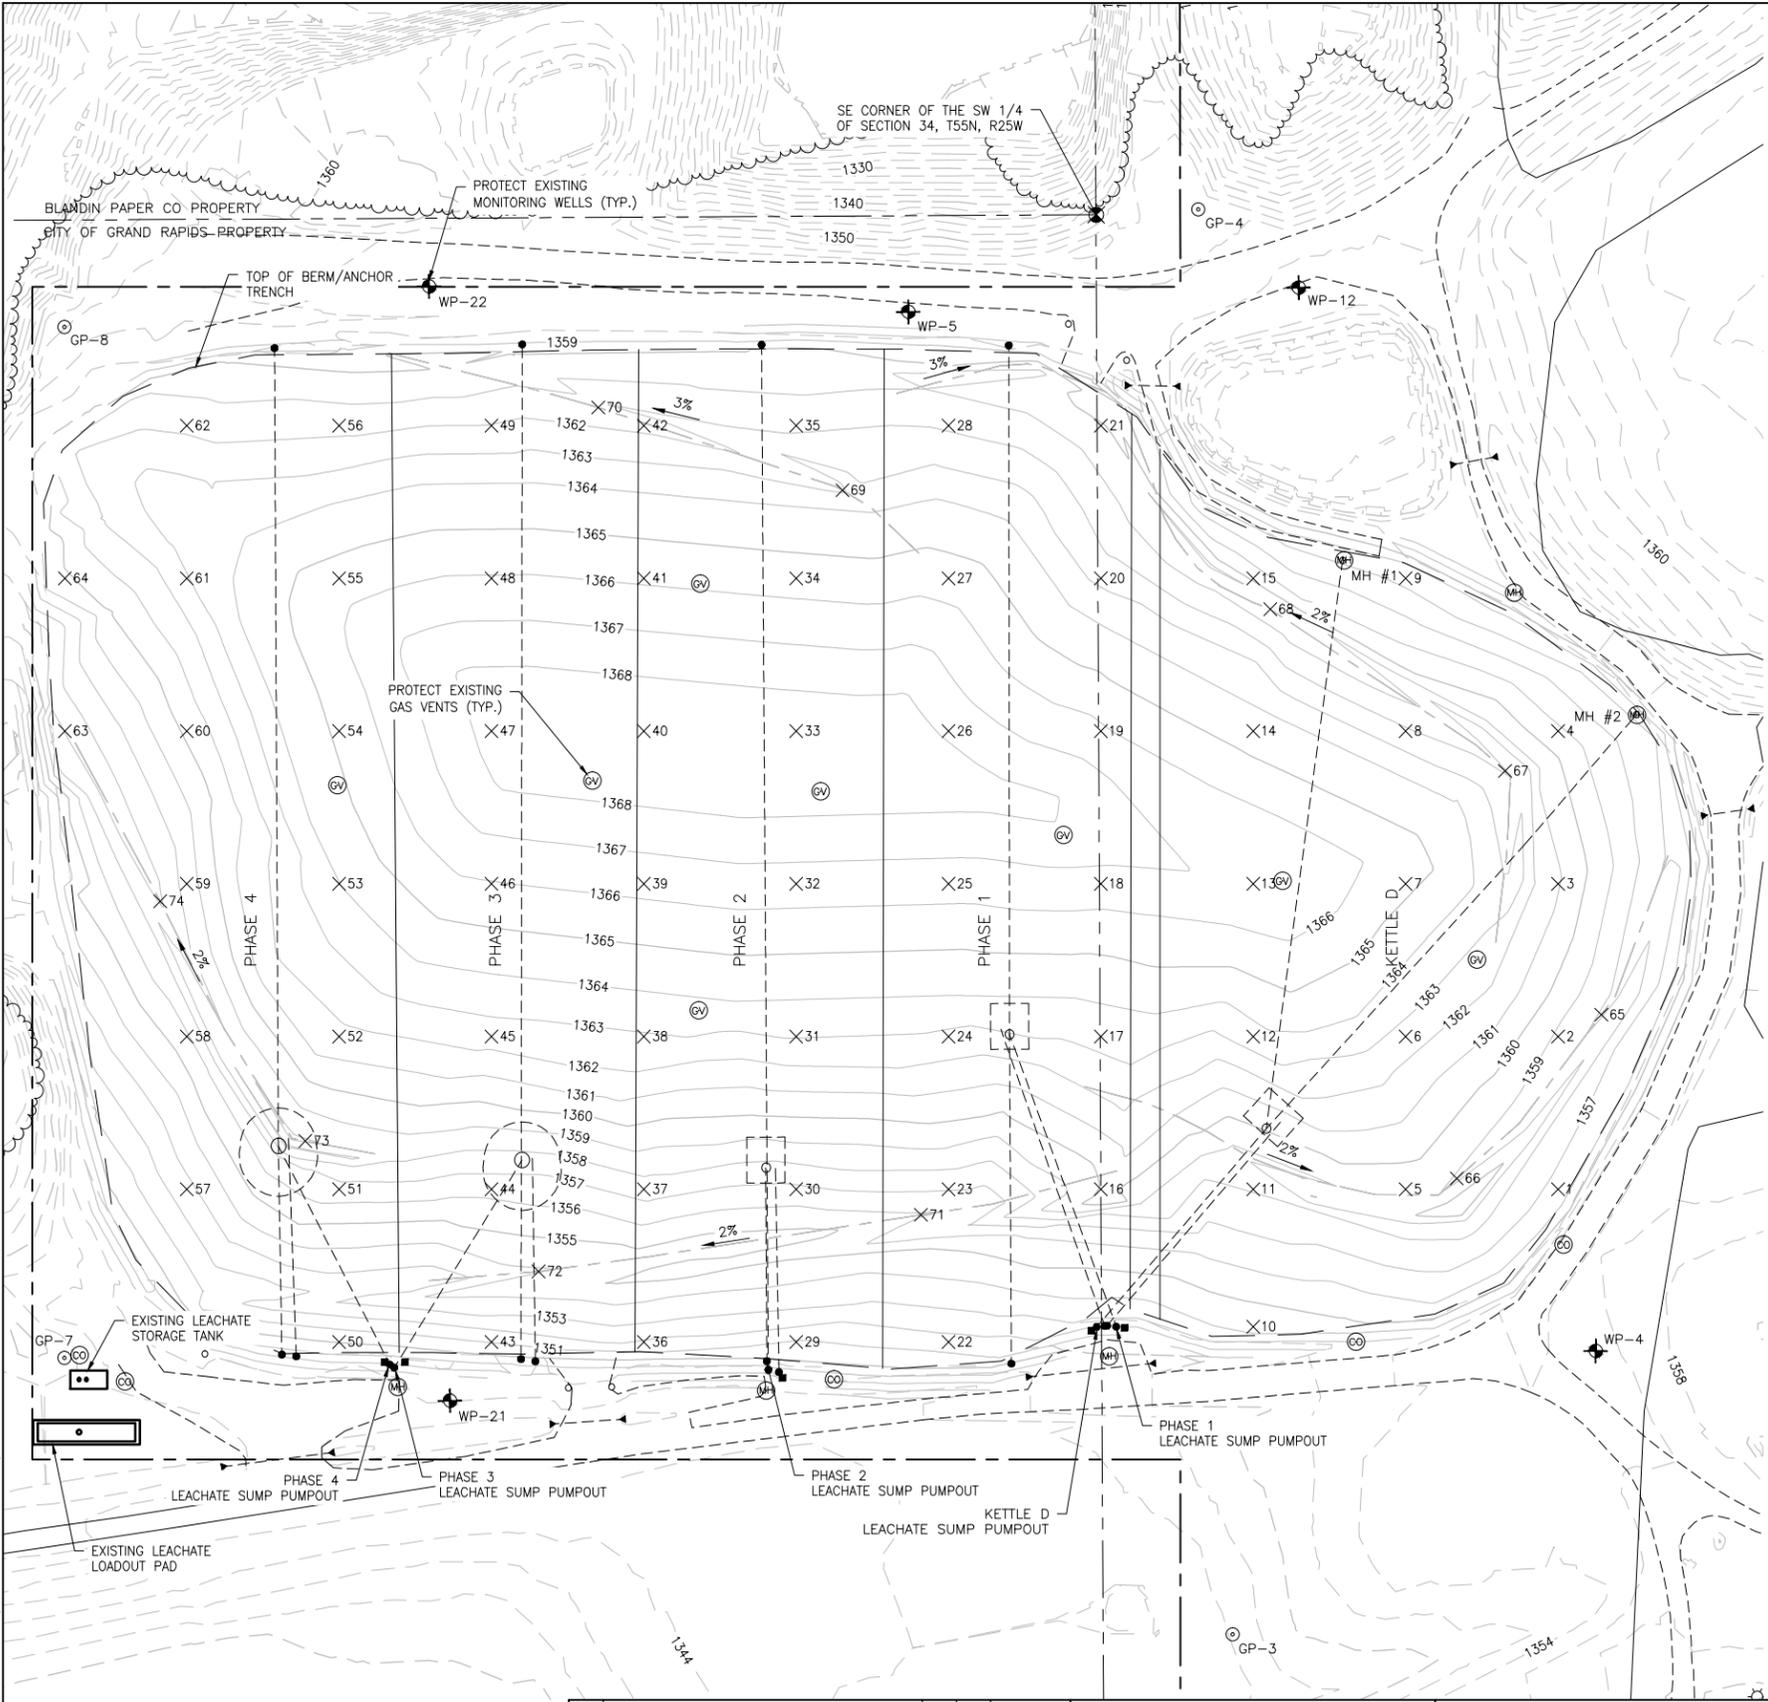

PT. NO.	NORTHING	EASTING	TOP OF SUBGRADE ELEV.	TOP OF FINAL COVER ELEV.
1	161576.4	556944.7	1354.6	1356.6
2	161576.4	557044.7	1356.8	1358.8
3	161576.4	557144.7	1359.1	1361.1
4	161576.4	557244.7	1357.2	1359.2
5	161676.4	556944.7	1357.2	1359.2
6	161676.4	557044.7	1360.6	1362.6
7	161676.4	557144.7	1363.3	1365.3
8	161676.4	557244.7	1360.2	1362.2
9	161676.4	557344.7	1354.7	1356.7
10	161776.4	556854.7	1352.2	1354.2
11	161776.4	556944.7	1356.1	1358.1
12	161776.4	557044.7	1361.6	1363.6
13	161776.4	557144.7	1364.0	1366.0
14	161776.4	557244.7	1362.5	1364.5
15	161776.4	557344.7	1357.7	1359.7
16	161876.4	556944.7	1358.1	1360.1
17	161876.4	557044.7	1361.3	1363.3
18	161876.4	557144.7	1364.6	1366.6
19	161876.4	557244.7	1364.2	1366.2
20	161876.4	557344.7	1360.8	1362.8
21	161876.4	557444.7	1358.1	1360.1
22	161976.4	556844.7	1349.5	1351.5
23	161976.4	556944.7	1355.0	1357.0
24	161976.4	557044.7	1360.8	1362.8
25	161976.4	557144.7	1364.4	1366.4
26	161976.4	557244.7	1365.8	1367.8
27	161976.4	557344.7	1363.5	1365.5
28	161976.4	557444.7	1359.8	1361.8
29	162076.4	556844.7	1348.9	1350.9
30	162076.4	556944.7	1354.8	1356.8
31	162076.4	557044.7	1361.0	1363.0
32	162076.4	557144.7	1364.5	1366.5
33	162076.4	557244.7	1366.5	1368.5
34	162076.4	557344.7	1363.6	1365.6
35	162076.4	557444.7	1359.8	1361.8
36	162176.4	556844.7	1349.9	1351.9
37	162176.4	556944.7	1355.5	1357.5
38	162176.4	557044.7	1360.9	1362.9
39	162176.4	557144.7	1364.3	1366.3
40	162176.4	557244.7	1366.7	1368.7
41	162176.4	557344.7	1363.9	1365.9
42	162176.4	557444.7	1359.7	1361.7
43	162276.4	556844.7	1349.1	1351.1
44	162276.4	556944.7	1354.4	1356.4
45	162276.4	557044.7	1360.5	1362.5
46	162276.4	557144.7	1363.9	1365.9
47	162276.4	557244.7	1366.4	1368.4
48	162276.4	557344.7	1364.1	1366.1
49	162276.4	557444.7	1360.0	1362.0
50	162376.4	556844.7	1348.0	1350.0
51	162376.4	556944.7	1354.6	1356.6
52	162376.4	557044.7	1359.7	1361.7
53	162376.4	557144.7	1362.0	1364.0
54	162376.4	557244.7	1363.2	1365.2
55	162376.4	557344.7	1363.4	1365.4
56	162376.4	557444.7	1359.7	1361.7
57	162476.4	556944.7	1350.7	1352.7
58	162476.4	557044.7	1353.9	1355.9
59	162476.4	557144.7	1356.4	1358.4
60	162476.4	557244.7	1358.2	1360.2
61	162476.4	557344.7	1360.9	1362.9
62	162476.4	557444.7	1359.8	1361.8
63	162556.4	557244.7	1354.8	1356.8
64	162556.4	557344.7	1357.8	1359.8

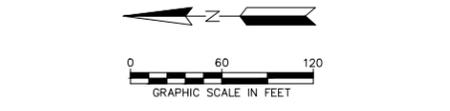

LEGEND

- 2030 --- EXISTING CONTOURS
- 2030 --- PROPOSED FINAL COVER CONTOURS
- --- PROPERTY LINE
- --- SECTION LINE
- --- EXISTING ROADS
- --- EXISTING TREE LINE
- WP-18 EXISTING MONITORING WELL
- GP-2 EXISTING GAS PROBE
- MH EXISTING MANHOLE
- GV EXISTING GAS VENT
- CR EXISTING CLEANOUT RISER
- --- DRAINAGE CONTROL BERM

NOTES:

- TOPOGRAPHIC BASE MAP PREPARED FROM AN AERIAL SURVEY BY HORIZONS, INC. PHOTOGRAPHY ON NOVEMBER 8, 2002. BASE MAP WAS UPDATED WITH A SURVEY BY SEH, INC. ON DECEMBER 15, 2010 OVER PHASES 5, 6, AND 7 AND A GROUND SURVEY BY STANTEC ON APRIL 24, 2023 OVER PHASES 1, 2, 3, 4 AND KETTLE D. KETTLE D PERIMETER ROAD CONTOURS ARE FROM THE KETTLE D FINAL CLOSURE CERTIFICATION REPORT.
- HORIZONTAL DATUM IS BASED ON ITASCA COUNTY SOUTH COORDINATE SYSTEM. VERTICAL DATUM IS BASED ON NAVD88.
- SPOT ELEVATIONS IN OBSCURED AREAS ARE APPROXIMATE, AND MAY NOT MEET NATIONAL MAP ACCURACY STANDARDS.
- PROTECT EXISTING UTILITIES (CLEANOUTS, RISERS, PUMPOUTS, BOLLARDS, ELECTRIC PEDISTALS, ETC.).

PT. NO.	NORTHING	EASTING	TOP OF SUBGRADE ELEV.	TOP OF FINAL COVER ELEV.
65	161547.9	557059.0	1355.9	1357.9
66	161642.8	556951.8	1356.9	1358.9
67	161611.1	557218.6	1359.9	1361.9
68	161765.3	557324.5	1358.2	1360.2
69	162046.0	557402.4	1360.9	1362.9
70	162206.3	557456.6	1359.4	1361.4
71	161994.5	556928.0	1353.9	1355.9
72	162245.5	556890.9	1351.9	1353.9
73	162398.6	556976.3	1355.9	1357.9
74	162493.8	557133.3	1354.9	1356.9

REV	REVISION DESCRIPTION	DWN	APP	REV DATE
1	REVISED BY ADDENDA 1	ANN	KAM	02/09/26
0	ISSUED FOR BID	ANN	KAM	01/26/26

SEAL
 I HEREBY CERTIFY THAT THIS PLAN, SPECIFICATION, OR REPORT WAS PREPARED BY ME OR UNDER MY DIRECT SUPERVISION AND THAT I AM A DULY LICENSED PROFESSIONAL ENGINEER UNDER THE LAWS OF THE STATE OF MINNESOTA.
 PRINT NAME: KYLE MORBERG
 SIGNATURE: *Kyle Morberg*
 DATE: 01/26/2026 LICENSE #: 60444

SUB CONSULTANT

PRIME CONSULTANT


11 East Superior Street, Suite 330
 Duluth, MN 55802
 www.stantec.com

PROJECT TITLE
 PHASES 1-4 AND KETTLE D
 FINAL COVER MODIFICATIONS


GRAND RAPIDS PUBLIC UTILITIES COMMISSION
 SLUDGE LANDFILL FACILITY
 GRAND RAPIDS, MINNESOTA

SHEET TITLE
 GRADE TABLE

DWN BY ANN	CHK'D EDK	APP'D KAM	DWG DATE JANUARY 2026
PROJECT NO. 227708696	SHEET NO. C-105	SCALE AS SHOWN	REV NO. 1

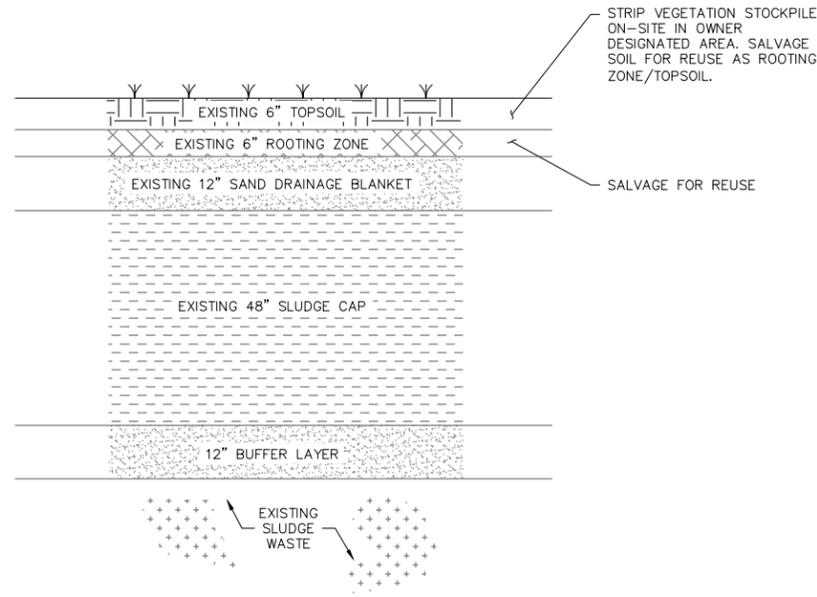


EXISTING FINAL COVER DETAIL 1
NOT TO SCALE D-101

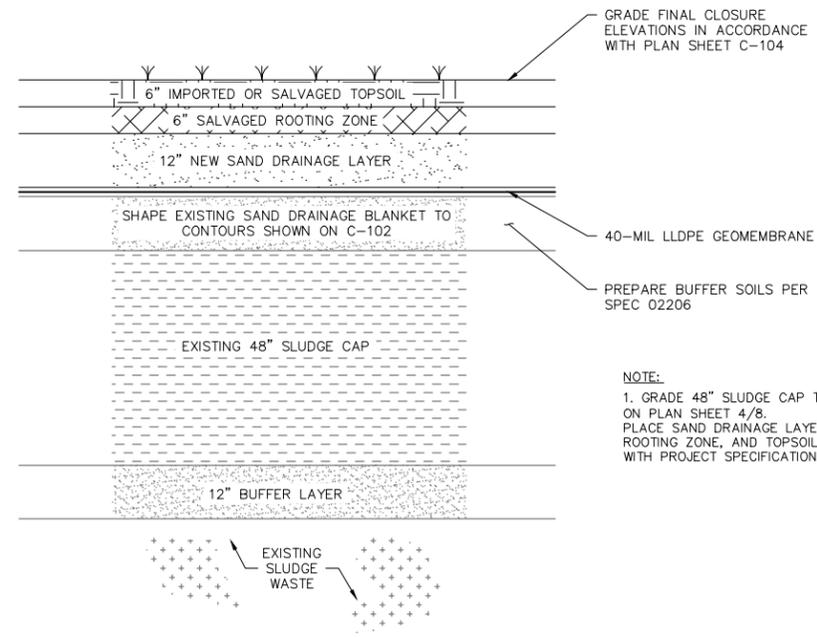


PROPOSED FINAL COVER DETAIL 2
NOT TO SCALE D-101

NOTE:
1. GRADE 48" SLUDGE CAP TO ELEVATIONS PROPOSED ON PLAN SHEET 4/8. PLACE SAND DRAINAGE LAYER, ROOTING ZONE, AND TOPSOIL IN ACCORDANCE WITH PROJECT SPECIFICATIONS.

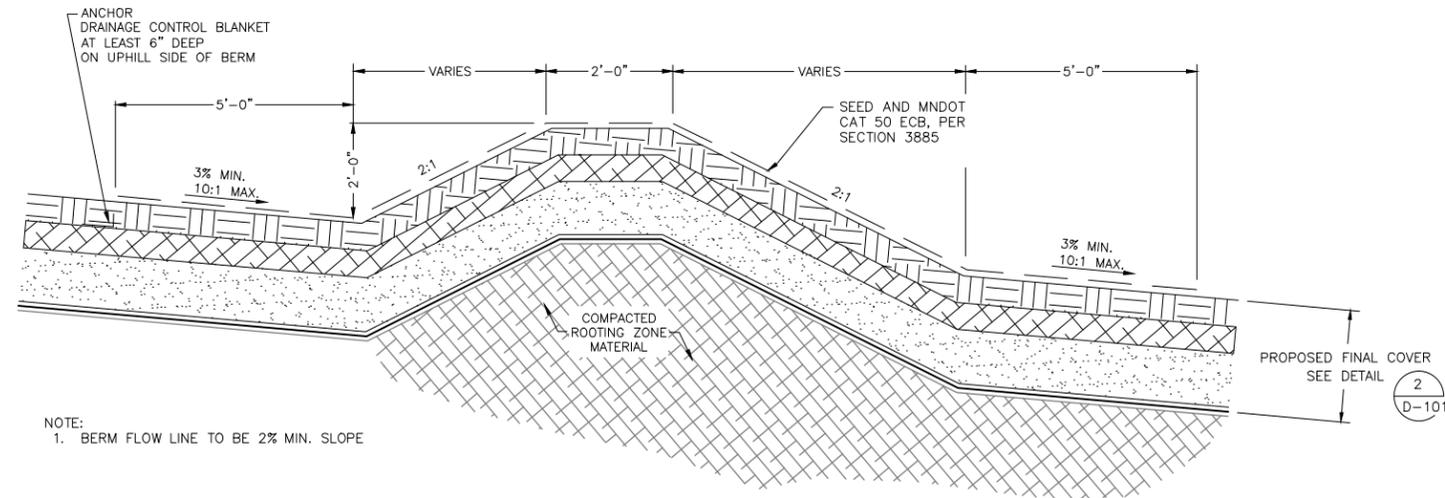

DRAINAGE CONTROL BERM DETAIL 3
NOT TO SCALE D-101

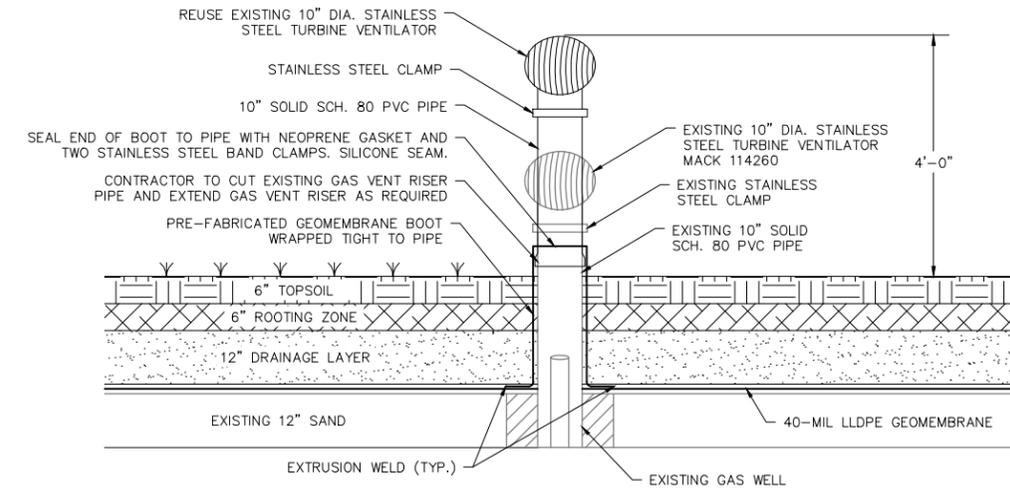

GAS VENT DETAIL 4
NOT TO SCALE D-101

REV	REVISION DESCRIPTION	DWN	APP	REV DATE
1	REVISED BY ADDENDA 1	ANN	KAM	02/09/26
0	ISSUED FOR BID	ANN	KAM	01/26/26

SEAL
I HEREBY CERTIFY THAT THIS PLAN, SPECIFICATION, OR REPORT WAS PREPARED BY ME OR UNDER MY DIRECT SUPERVISION AND THAT I AM A DULY LICENSED PROFESSIONAL ENGINEER UNDER THE LAWS OF THE STATE OF MINNESOTA.
PRINT NAME KYLE MORBERG
SIGNATURE *[Signature]*
DATE 01/26/2026 LICENSE # 60444




SUB CONSULTANT

PRIME CONSULTANT
Stantec
11 East Superior Street, Suite 330
Duluth, MN 55802
www.stantec.com


PROJECT TITLE
PHASES 1-4 AND KETTLE D
FINAL COVER MODIFICATIONS

GRAND RAPIDS PUBLIC
UTILITIES COMMISSION
SLUDGE LANDFILL FACILITY
GRAND RAPIDS, MINNESOTA

SHEET TITLE			
DETAILS			
DWN BY ANN	CHK'D EDK	APP'D KAM	DWG DATE JANUARY 2026
PROJECT NO. 227708696		SHEET NO. D-101	SCALE AS SHOWN
		REV NO. 1	

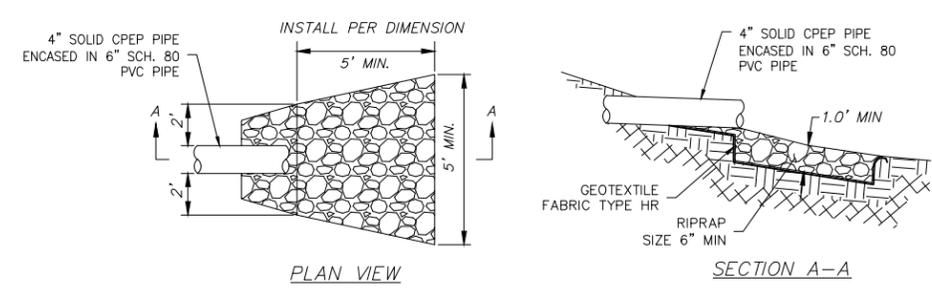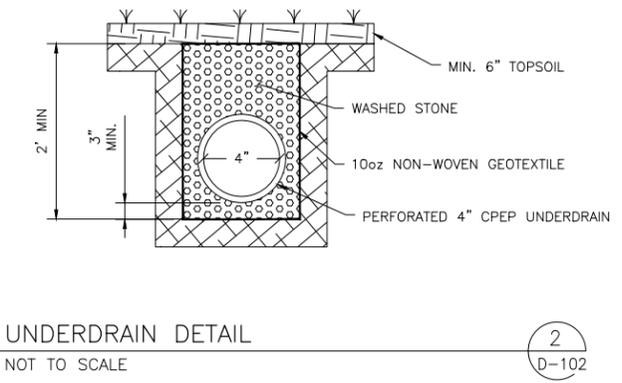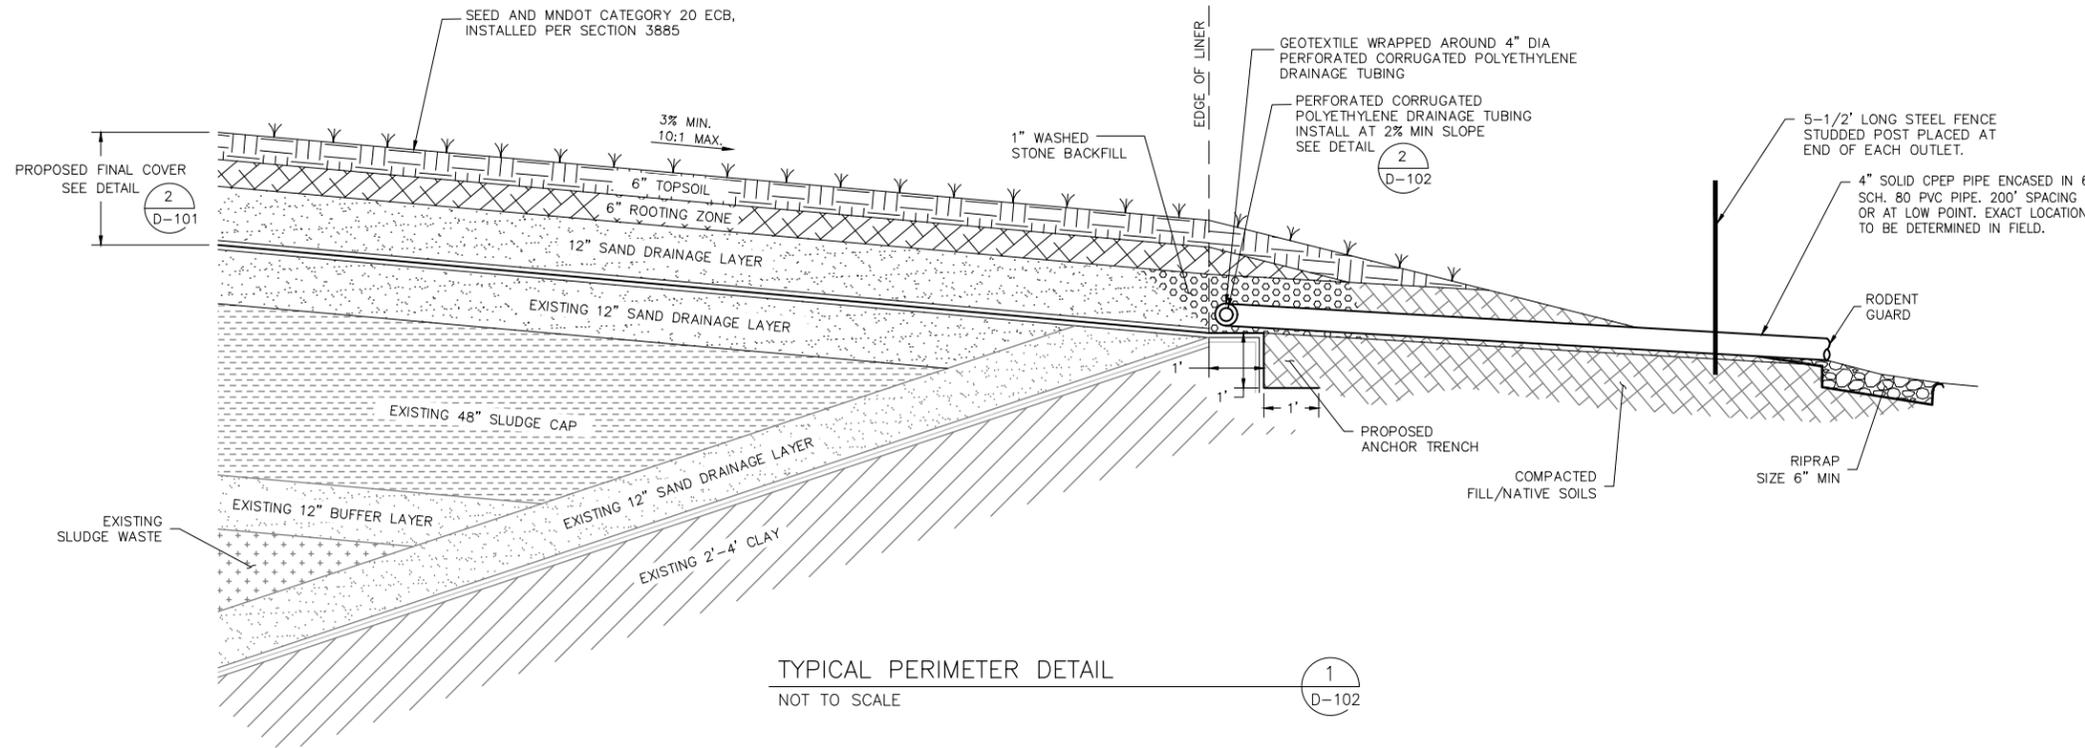

1. RIPRAP SHALL HAVE A MINIMUM AVERAGE DIAMETER OF 6 INCHES.
2. RIPRAP SHALL BE PLACED 12\"/>

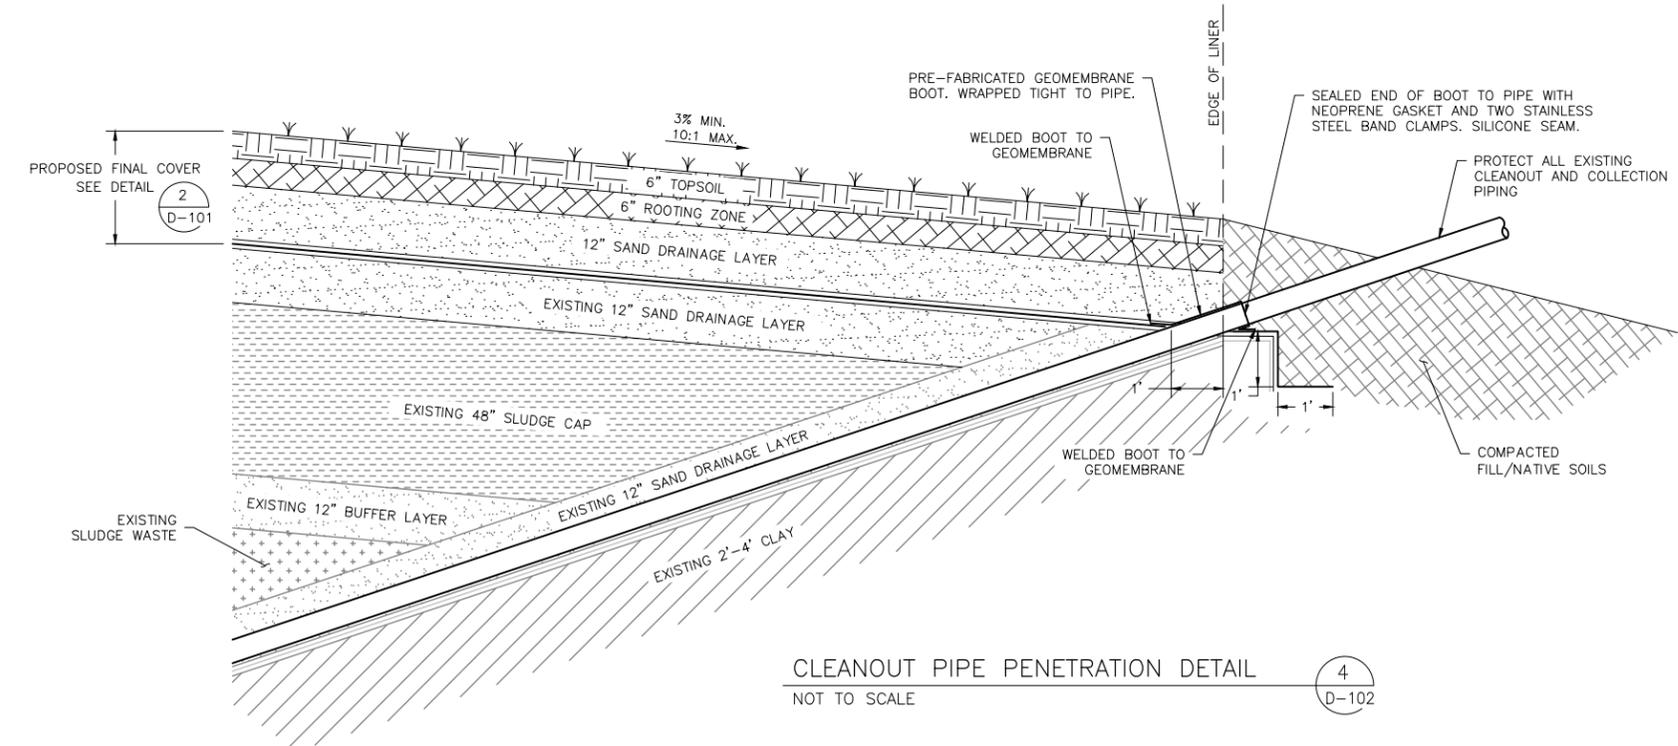

REV	REVISION DESCRIPTION	DWN	APP	REV DATE
1	REVISED BY ADDENDA 1	ANN	KAM	02/09/26
0	ISSUED FOR BID	ANN	KAM	01/26/26

SEAL
 I HEREBY CERTIFY THAT THIS PLAN, SPECIFICATION, OR REPORT WAS PREPARED BY ME OR UNDER MY DIRECT SUPERVISION AND THAT I AM A DULY LICENSED PROFESSIONAL ENGINEER UNDER THE LAWS OF THE STATE OF MINNESOTA.

PRINT NAME: KYLE MORBERG
 SIGNATURE: *[Signature]*
 DATE: 01/26/2026 LICENSE #: 60444

SUB CONSULTANT

PRIME CONSULTANT



11 East Superior Street, Suite 330
 Duluth, MN 55802
 www.stantec.com

PROJECT TITLE
 PHASES 1-4 AND KETTLE D
 FINAL COVER MODIFICATIONS

GRAND RAPIDS PUBLIC
 UTILITIES COMMISSION
 SLUDGE LANDFILL FACILITY
 GRAND RAPIDS, MINNESOTA

SHEET TITLE			
DETAILS			
DWN BY	CHK'D	APP'D	DWG DATE
ANN	EDK	KAM	JANUARY 2026
PROJECT NO.		SCALE	
227708696		AS SHOWN	
SHEET NO.		REV NO.	
D-102		1	