

Jonathan



REAR - RIGHT



FRONT - LEFT



FRONT - RIGHT



REAR - LEFT

DO NOT MEASURE DRAWINGS  
NOTIFY IDESIGN, INC. OF ANY AND ALL DISCREPANCIES  
PRIOR TO CONSTRUCTION FOR CLARIFICATION

DRAWINGS RELEASED FOR CONSTRUCTION BY DESIGN BY DESIGN DO NOT  
REPRESENT THE ARCHITECT'S INTENT TO CONSTRUCT. THE ARCHITECT  
AND HIS FIRM SHALL NOT BE RESPONSIBLE FOR ANY DISCREPANCIES  
AND VERIFY ALL DIMENSIONS, NOTES, EXISTING CONDITIONS AND  
CONSTRUCTION METHODS PRIOR TO THE  
COMMENCEMENT OF ANY CONSTRUCTION.  
THESE DOCUMENTS ARE WORK INSTRUMENTS OF THE ARCHITECT  
AND NOT TO BE REPRODUCED, COPIED, REPRODUCED, REPRODUCED,  
OR OTHERWISE USED IN ANY MANNER WITHOUT THE WRITTEN  
CONSENT OF THE ARCHITECT. THESE DOCUMENTS ARE NOT TO BE  
USED FOR ANY OTHER PROJECTS OR IN ANY OTHER MANNER.  
OTHER PRODUCTS OR IN OTHER LOCATIONS WITHOUT THE WRITTEN  
CONSENT OF THE ARCHITECT. THE ARCHITECT SHALL BE DEEMED TO  
HAVE PROVIDED THE ARCHITECT WITH ALL INFORMATION AND  
STATUTORY AND OTHER RESERVED RIGHTS, INCLUDING THE  
COPYRIGHT. © 2019 IDESIGN, INC.

**iDesign Architectural Services, Inc.**  
ARCHITECTURAL DESIGN • INTERIOR DESIGN • PLANNING  
1603 WEST EDGEWOOD AVE, SUITE 3, JACKSONVILLE, FL, 32208  
904-666-0080 OFFICE - 904-800-1233 FAX  
License Number AA26002513


A RENOVATION FOR:  
**TRUE VINE FELLOWSHIP**  
518 PINE STREET N  
GREENCOVE SPRINGS, FL 32043  
RENDERED VIEWS

DRAWN BY  
Author  
CHECKED BY  
Checker  
DATE  
10/21/2019  
11:22:44  
SCALE  
1/2" = 1'-0"


PROJECT No.  
Project  
Number  
SHEET

**A102**


DO NOT MEASURE DRAWINGS  
 NOTIFY IDESIGN, INC. OF ANY AND ALL DISCREPANCIES  
 PRIOR TO CONSTRUCTION FOR CLARIFICATION

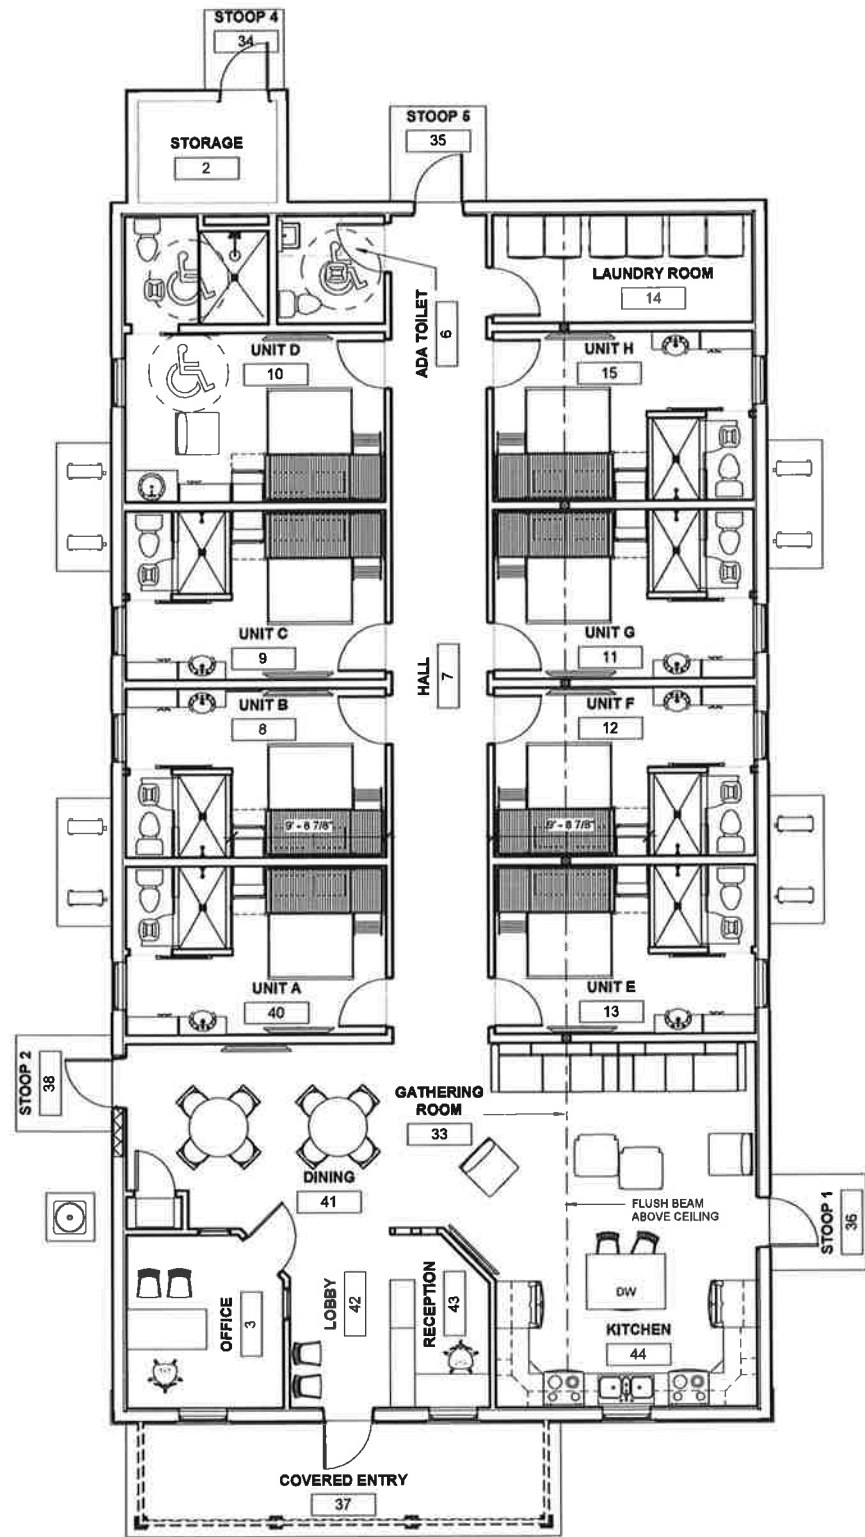

1 RENOVATED FLOOR PLAN  
 3/16" = 1'-0"

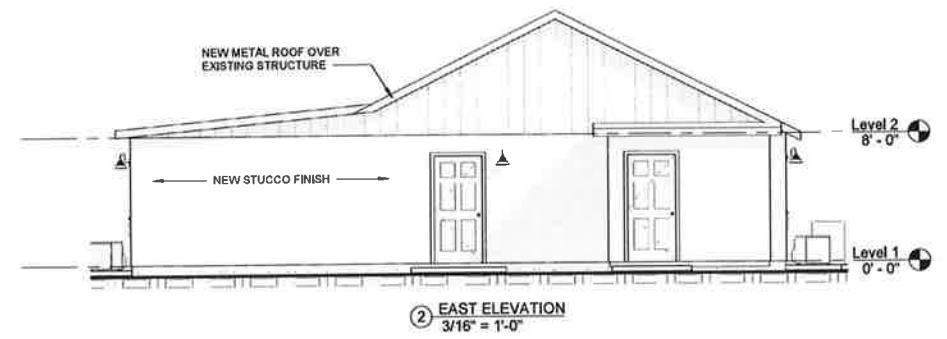


2 EAST ELEVATION  
 3/16" = 1'-0"

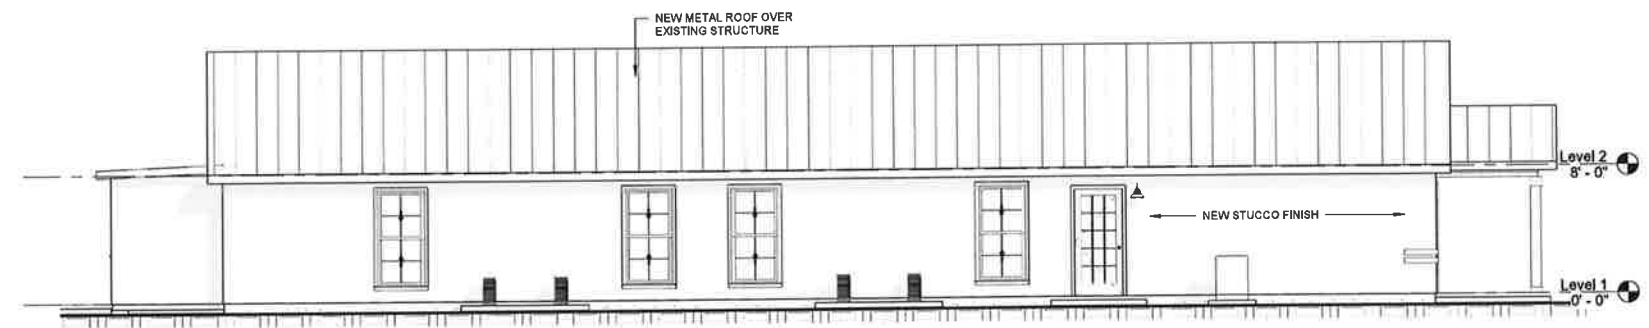

3 NORTH ELEVATION  
 3/16" = 1'-0"



4 SOUTH ELEVATION  
 3/16" = 1'-0"

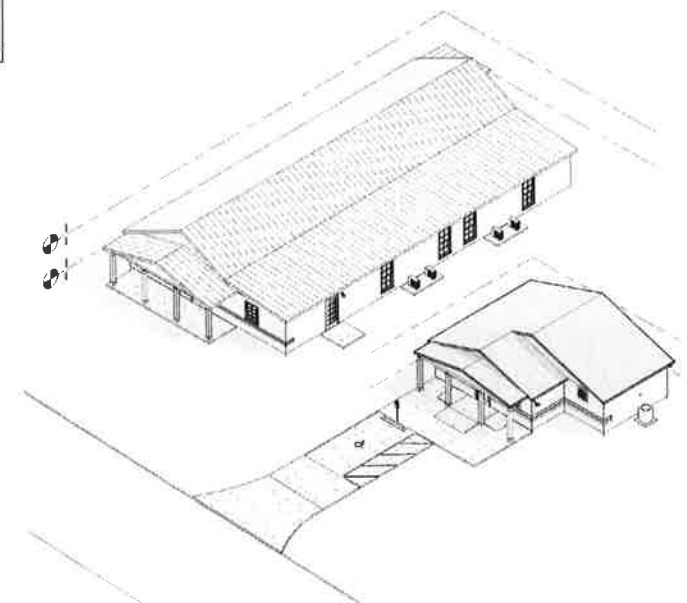

5 WEST ELEVATION  
 3/16" = 1'-0"

DRAWINGS RELEASED FOR CONSTRUCTION BY OWNER DO NOT  
 REPRODUCE OR TRANSMIT IN ANY FORM OR BY ANY  
 MEANS, ELECTRONIC OR MECHANICAL, INCLUDING  
 PHOTOCOPYING, RECORDING, OR BY ANY INFORMATION  
 STORAGE AND RETRIEVAL SYSTEM, WITHOUT THE  
 WRITTEN PERMISSION OF IDESIGN, INC. THESE  
 DOCUMENTS ARE WORK PRODUCTS OF THE ARCHITECT  
 AND ARE NOT TO BE USED FOR ANY OTHER PROJECT  
 WITHOUT THE WRITTEN PERMISSION OF THE ARCHITECT.  
 IDESIGN, INC. SHALL BE RESPONSIBLE FOR ANY  
 ERRORS, OMISSIONS, AND/OR VIOLATIONS OF ANY  
 APPLICABLE CODES AND REGULATIONS. © COPY RIGHT 2011

**iDesign Architectural Services, Inc.**  
 ARCHITECTURAL DESIGN INTERIOR DESIGN PLANNING  
 1803 WEST EDGEWOOD AVE, SUITE 3, JACKSONVILLE, FL, 32208  
 904-665-0080 OFFICE • 904-800-1233 FAX  
 License Number AA26002513

A RENOVATION FOR  
**TRUE VINE FELLOWSHIP**  
 518 PINE STREET N  
 GREENCOVE SPRINGS, FL 32043  
**CONCEPTUAL PLAN - TRANSITIONAL  
 HOUSING**

DRAWN BY  
 Author  
 CHECKED BY  
 Checker  
 DATE  
 10/21/2019  
 11:22:44  
 SCALE/PM  
 3/16" = 1'-0"  
 PROJECT No.  
 Project  
 Number  
 SHEET

**A101**

Copyright © 2011, qPublic.net



■ Camp Blanding  
■ State Forests



**Pine Avenue**

Parcel: 38-06-26-017656-000-00 Acres: 0.286

<b>Name:</b>	RANDAL W KITE & SHERRY	<b>Land Value:</b>	10,000
<b>Site:</b>	518 PINE AVE N	<b>Building Value:</b>	31,126
<b>Sale:</b>	\$50,000 on 04-2002 Reason=N Qual=U	<b>Misc Value:</b>	3,047
<b>Mail:</b>	4385 FALCON RUN MIDDLEBURG, FL 32068	<b>Just Value:</b>	44,173
		<b>Assessed Value</b>	44,173
		<b>Exempt Value</b>	0
		<b>Taxable Value</b>	44,173



The Clay County Property Appraiser's Office makes every effort to produce the most accurate information possible. No warranties, expressed or implied, are provided for the data herein, its use or interpretation. The assessment information is from the last certified taxroll. All data is subject to change before the next certified taxroll. PLEASE NOTE THAT THE PROPERTY APPRAISER MAPS ARE FOR ASSESSMENT PURPOSES ONLY NEITHER CLAY COUNTY NOR ITS EMPLOYEES ASSUME RESPONSIBILITY FOR ERRORS OR OMISSIONS ---THIS IS NOT A SURVEY---

Date printed: 06/25/18 : 10:27:20