


No.	Date	Description
	10-16-22	permit
	12.15.22	REVISION
	1.27.23	REVIS 1'

DRAWN BY DAS

FACILITY/CLIENT

9704 KRESS ROAD
PINCKNEY, MI 48169

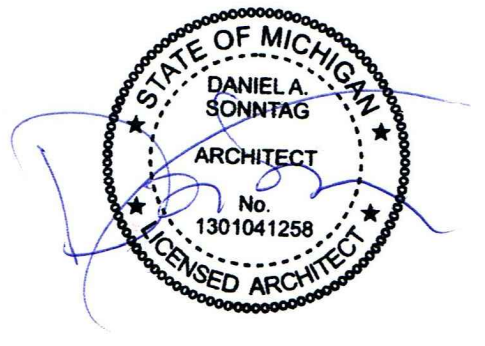

PROJECT
COMMERCIAL RENOVATION+
APARTMENT
ADDITION




106 S. MAIN STREET
ANN ARBOR, MI 48104
TEL. 734.998.0098
FAX 734.996.8899


**SONNTAG
DESIGN
GROUP**
architecture - plc
106 S. MAIN STREET
ANN ARBOR, MI 48104
TEL 734.604.8833
DASONNTAG@GMAIL.COM

SHEET TITLE
EXTERIOR ELEVATIONS

SHEET NO.
A-2.1

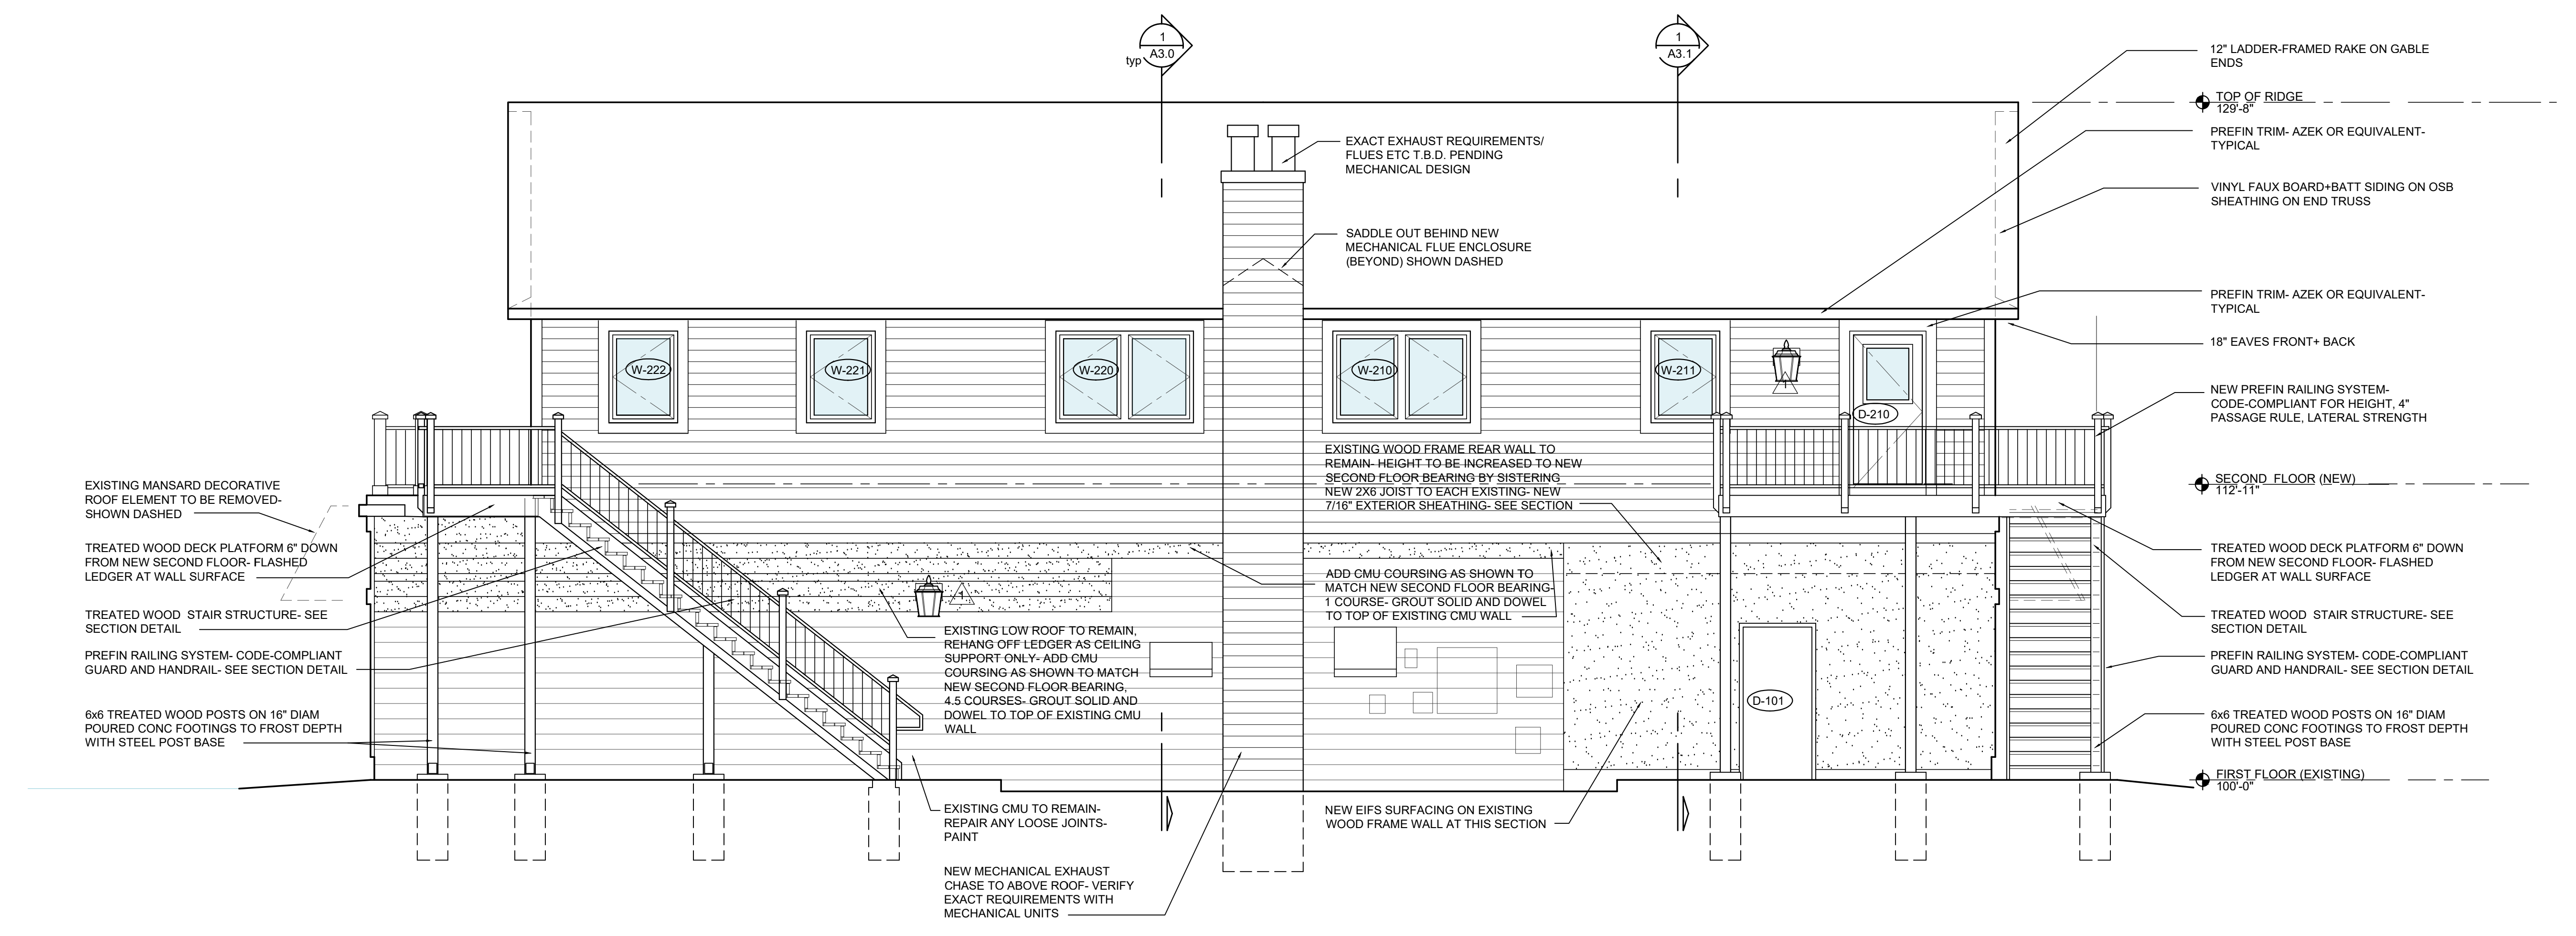

2 REAR (WEST) ELEVATION
A2.1 SCALE 1/4" = 1'-0"

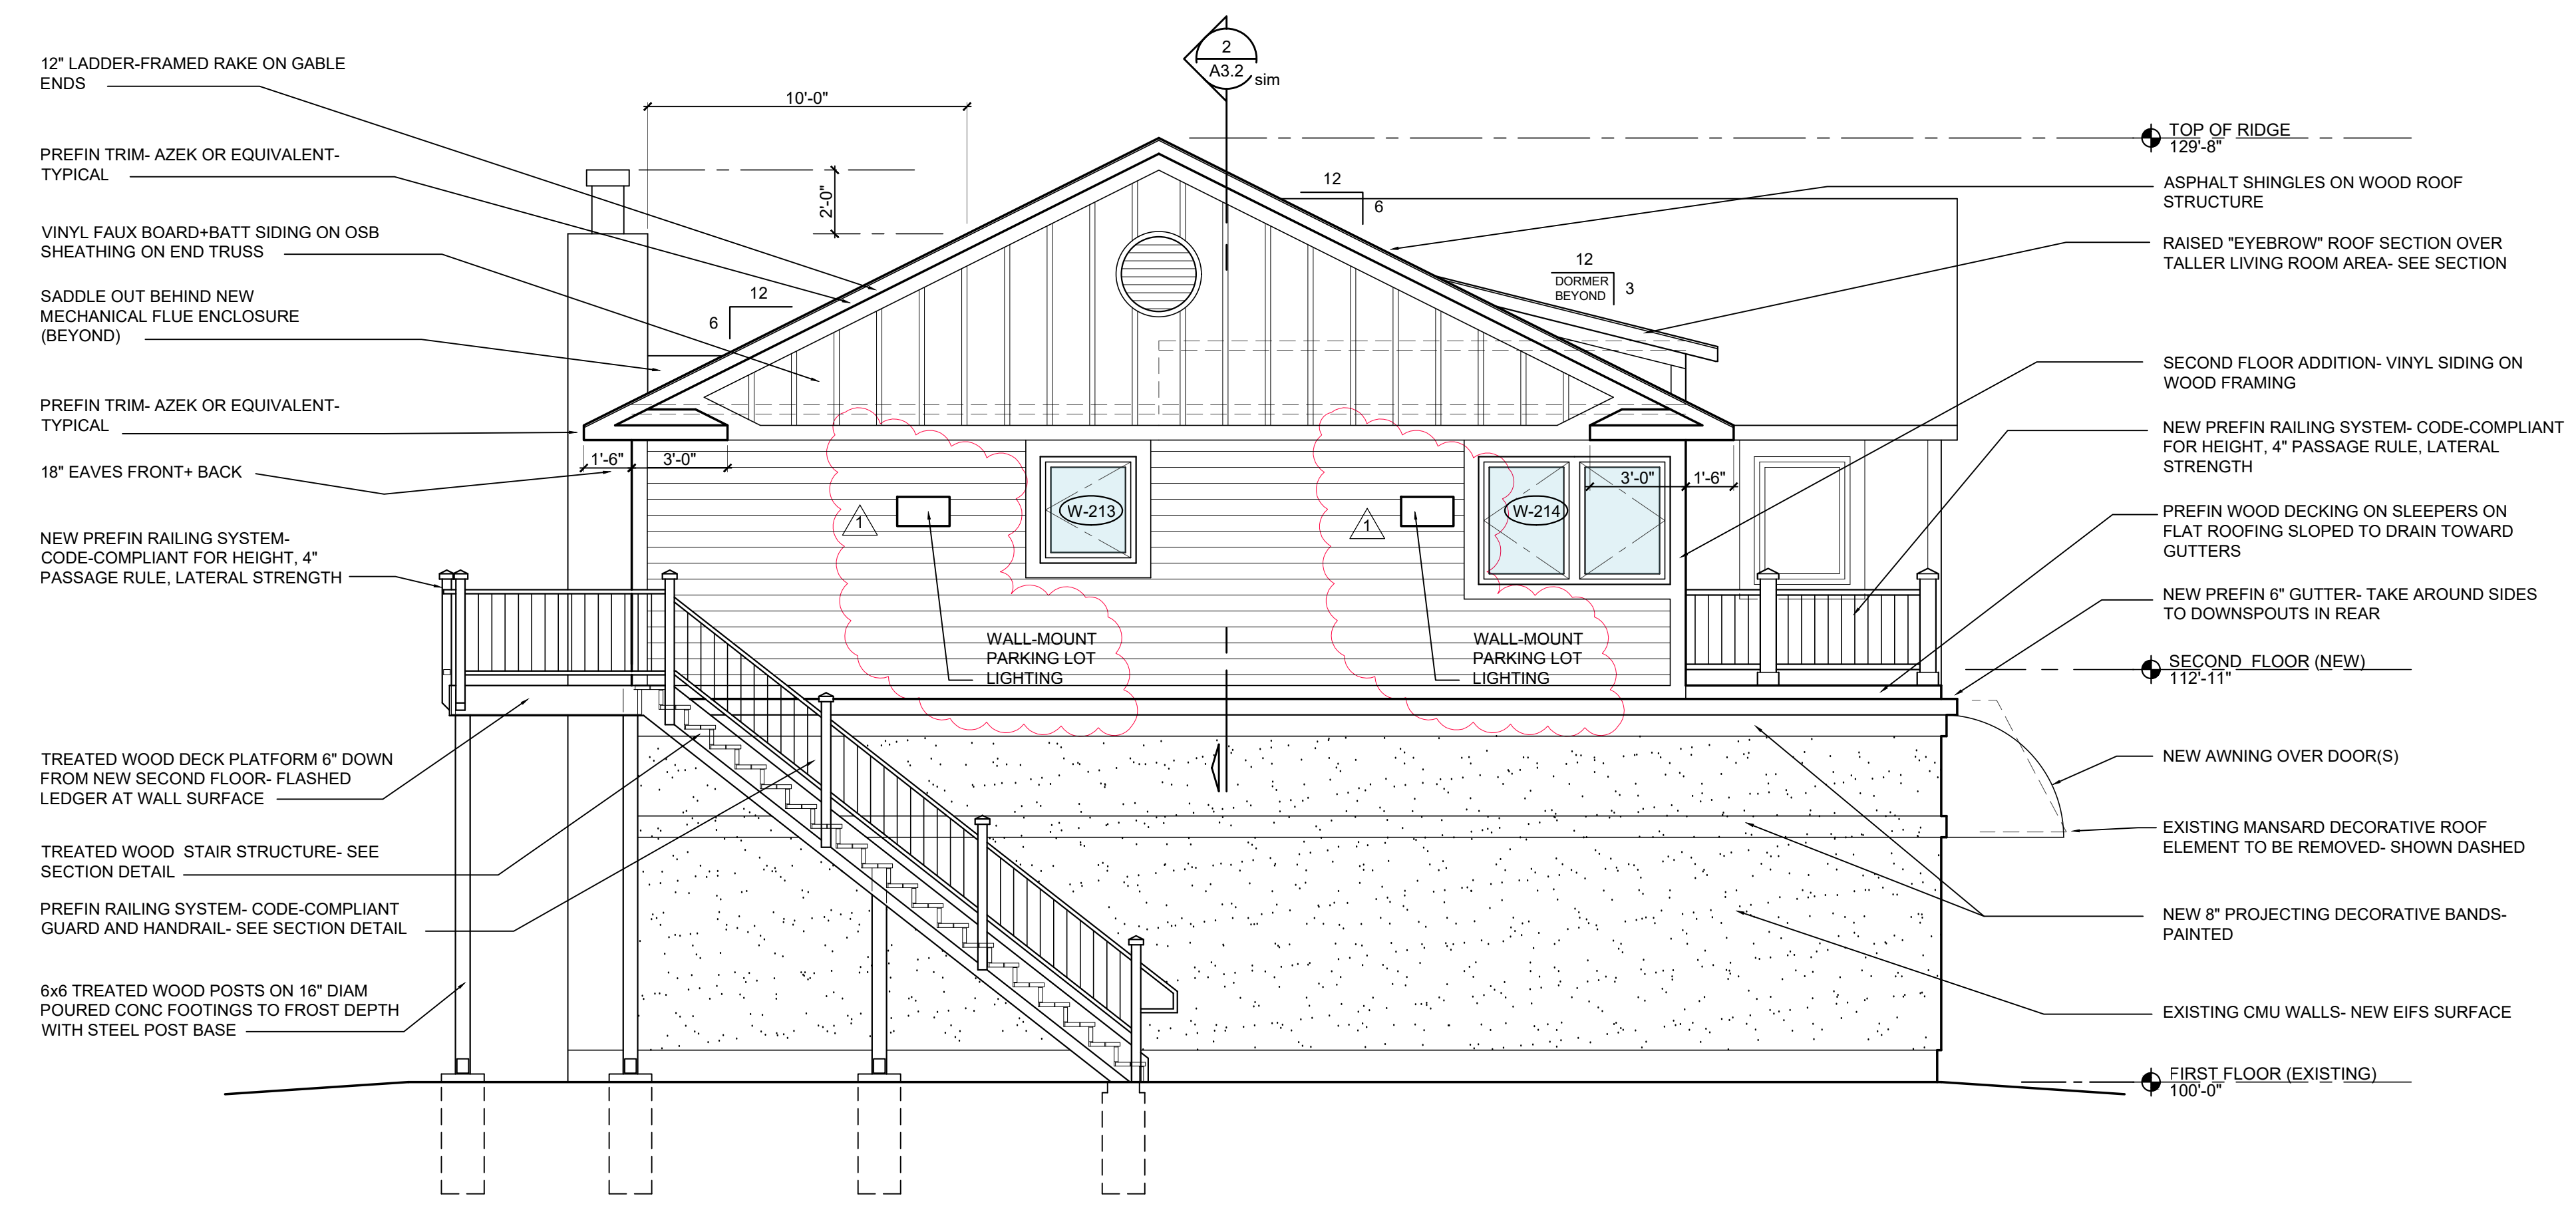

1 LEFT SIDE (SOUTH) ELEVATION
A2.1 SCALE 1/4" = 1'-0"