


# MARKEY RESIDENCE



RECEIVED

SEP 05 2024

Hamburg Township  
Planning and Zoning Department

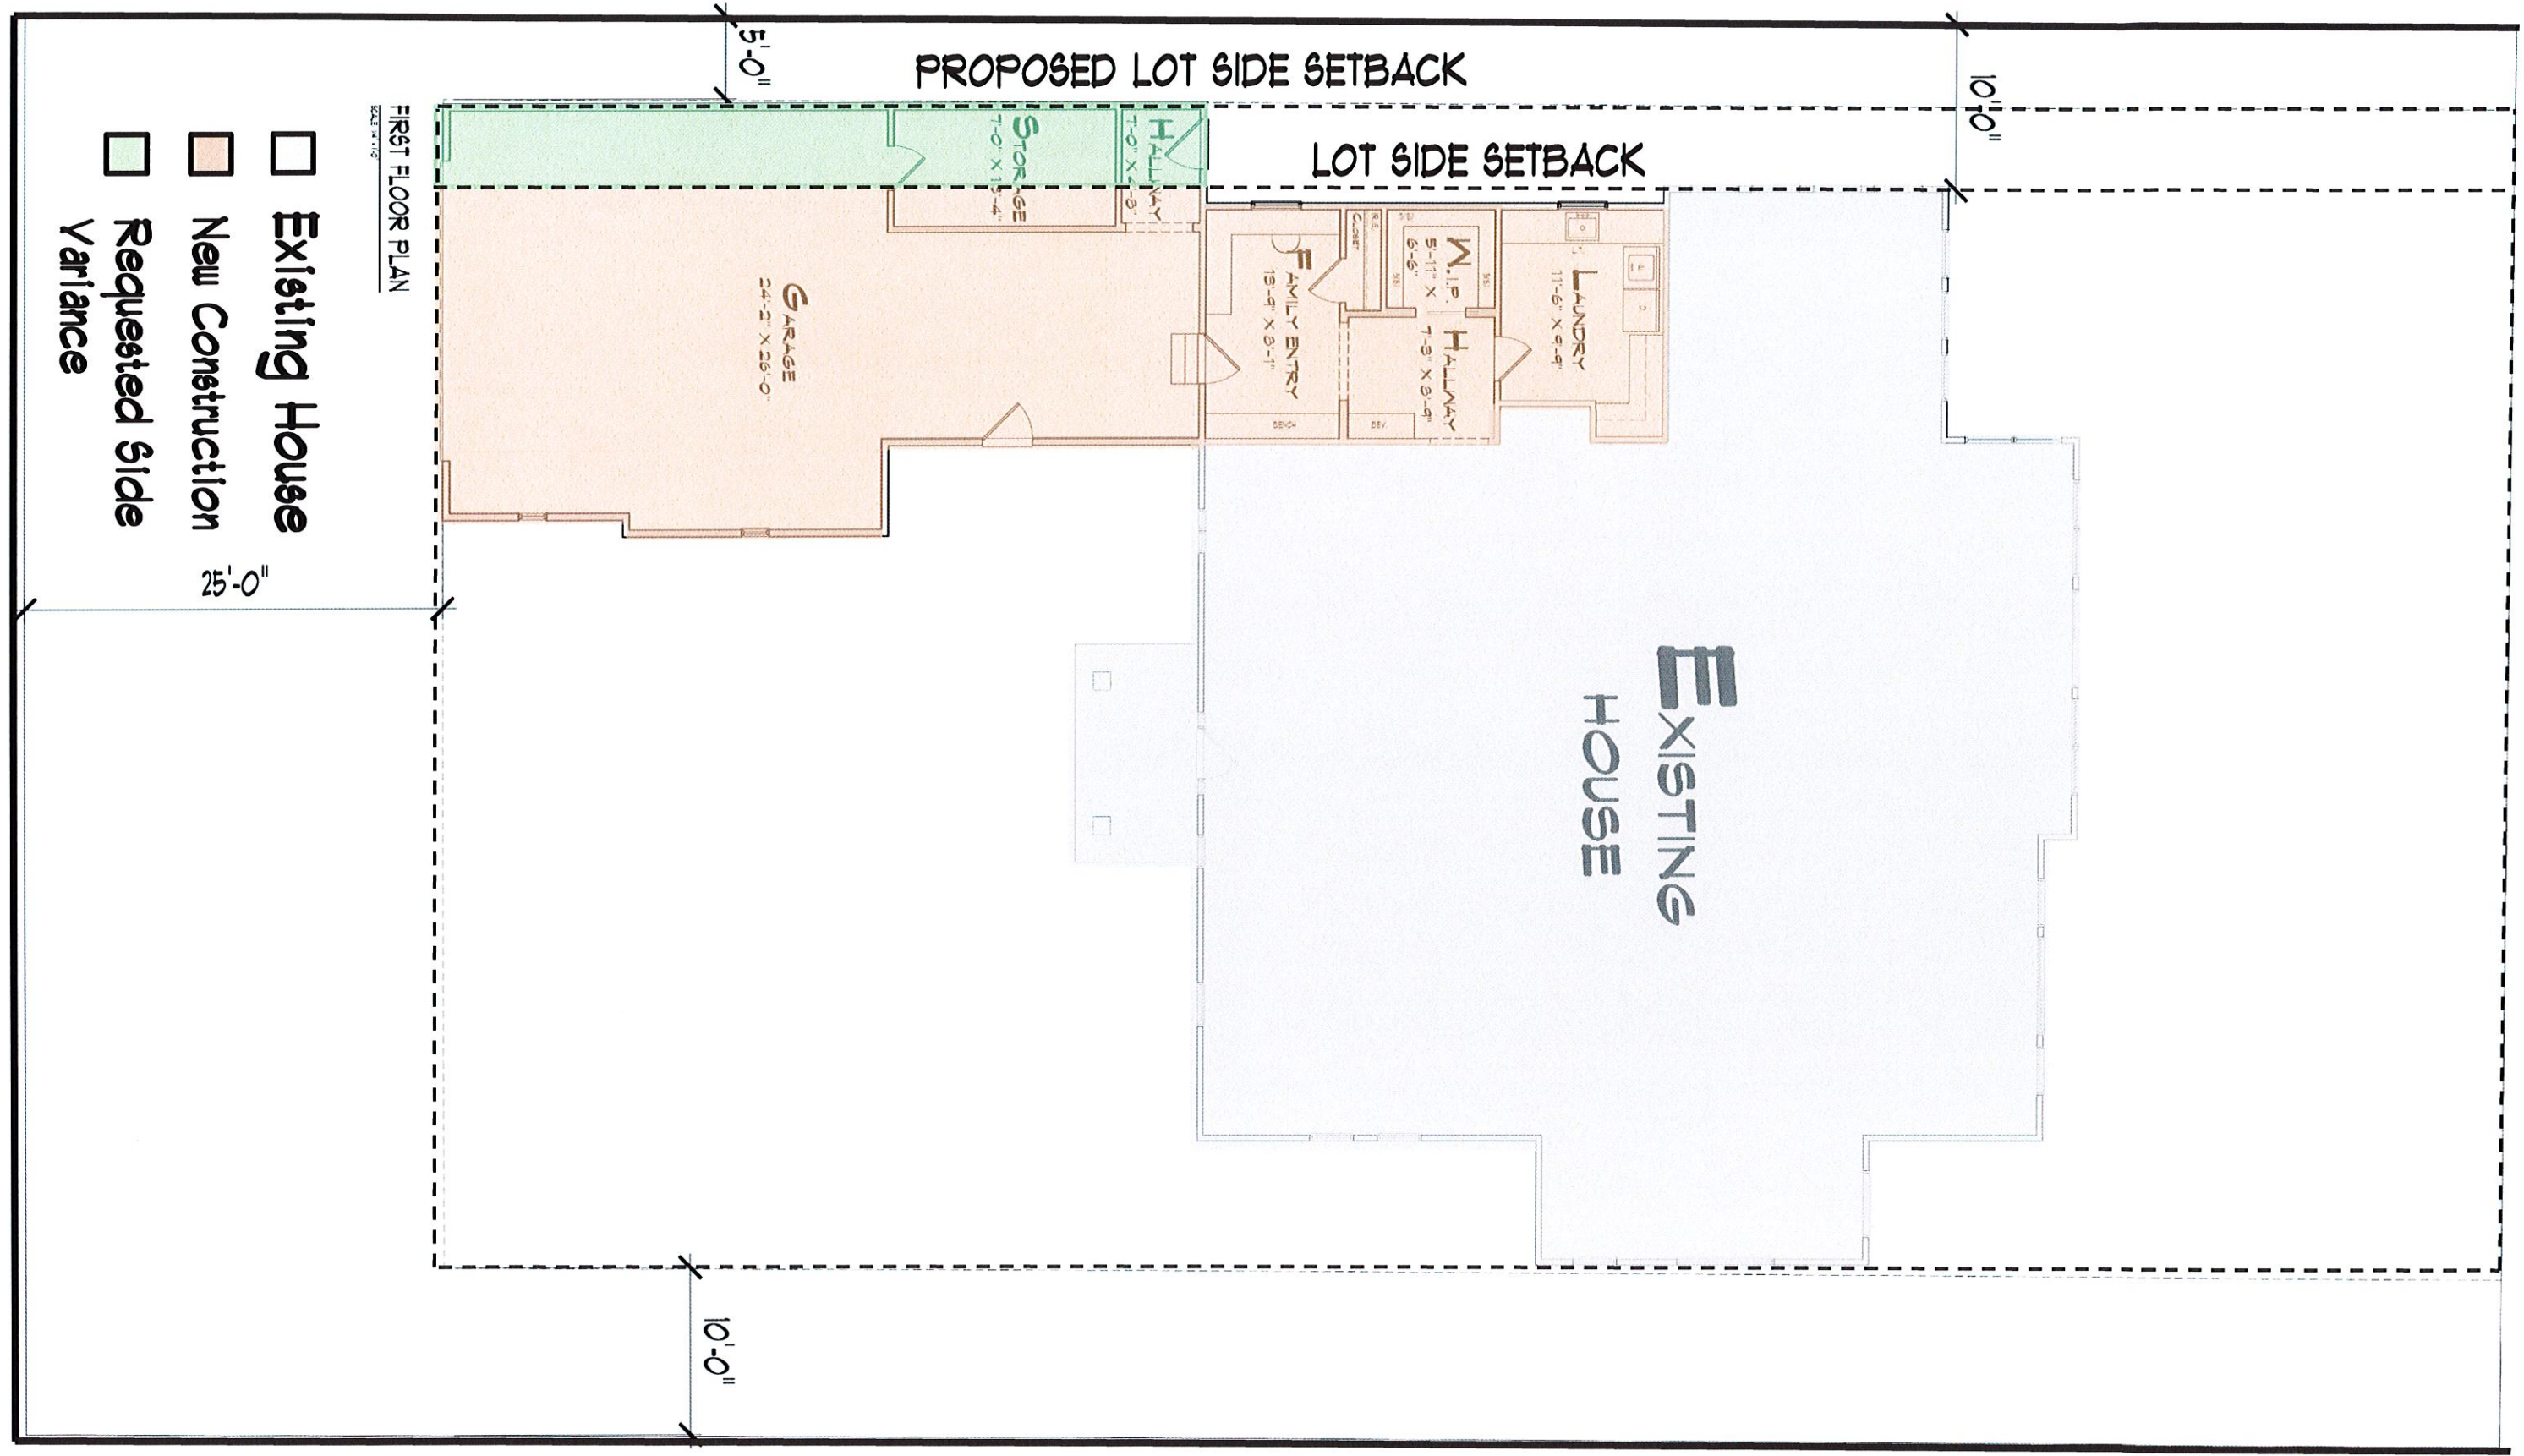


FIRST FLOOR PLAN  
SCALE 1/8" = 1'-0"

- Existing House
- New Construction
- Requested Side Variance

**LEGAL DESCRIPTION**

LOT 24 AND LOT 25, EXCLUDING THE WEST 15.00 FEET OF LOT 25, OF "ALYN BURTON'S LAKESHORE SUBDIVISION", A PART OF GOVERNMENT LOT 2 OF THE EAST PART OF THE NORTHWEST ¼ OF SECTION 27, TOWN 1 NORTH, RANGE 5 EAST, HAMBURG TOWNSHIP, LIVINGSTON COUNTY, MICHIGAN, AS RECORDED IN LIBER 6 OF PLATS ON PAGE 27, LIVINGSTON COUNTY RECORDS. PARCEL CONTAINS APPROXIMATELY 15,470 SQUARE FEET. SUBJECT TO EASEMENTS AND RESTRICTIONS OF RECORD.

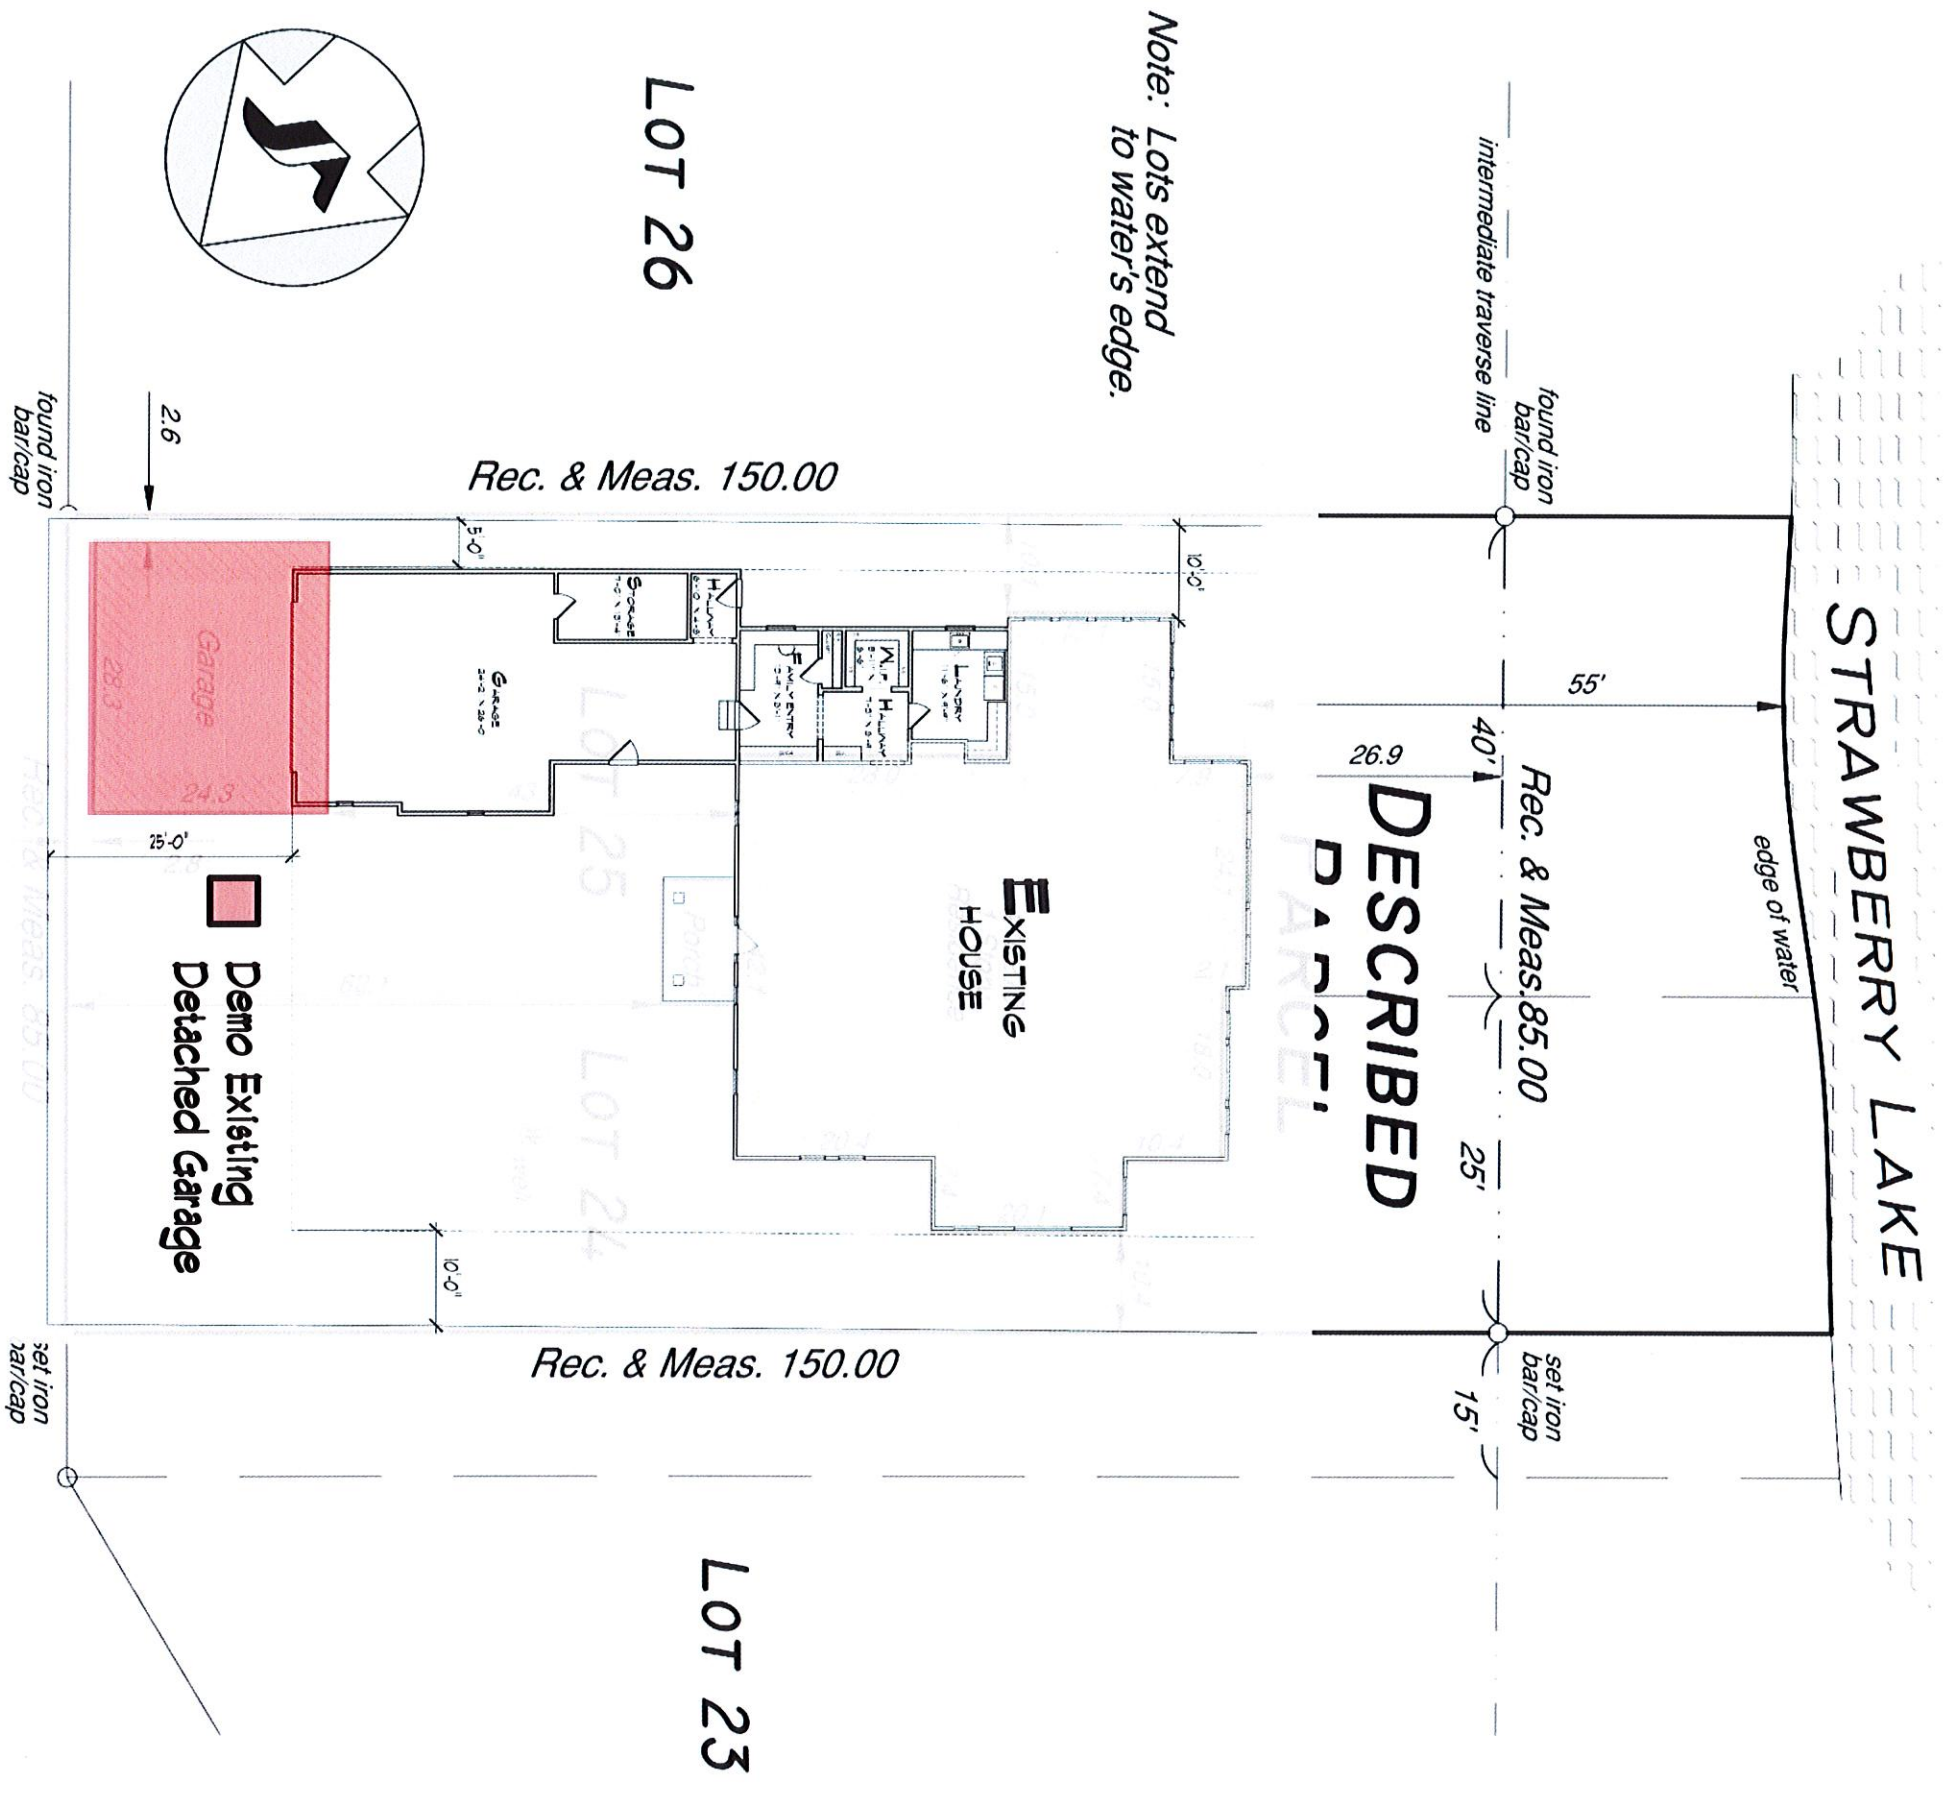

**BUHL DRIVE (50' Wide)**


**CERTIFICATE OF SURVEY**

Prepared For: Chris Markey  
 10210 Buhl Dr.  
 Pinckney, MI 48169  
 (248) 891-3642

Jekabson & Associates, P.C.  
 Professional Land Surveyors  
 1320 Goldsmith, Plymouth, MI 48170  
 (734) 414-7200 (734) 414-7272 fax




Date	29 Jan 2021
Job No.	21-01-011
Scale	1" = 20'
Drawn	AAH
Checked	JGE
Sheet	1 OF 1

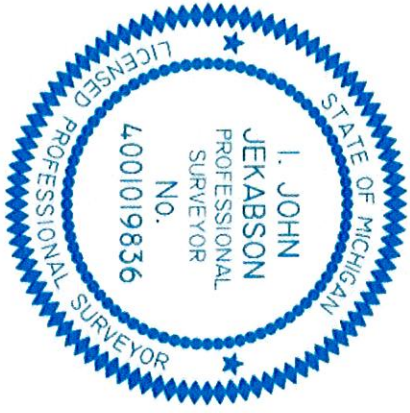

**811**  
 Know what's below.  
 Call before you dig.

# FLOOR PLAN

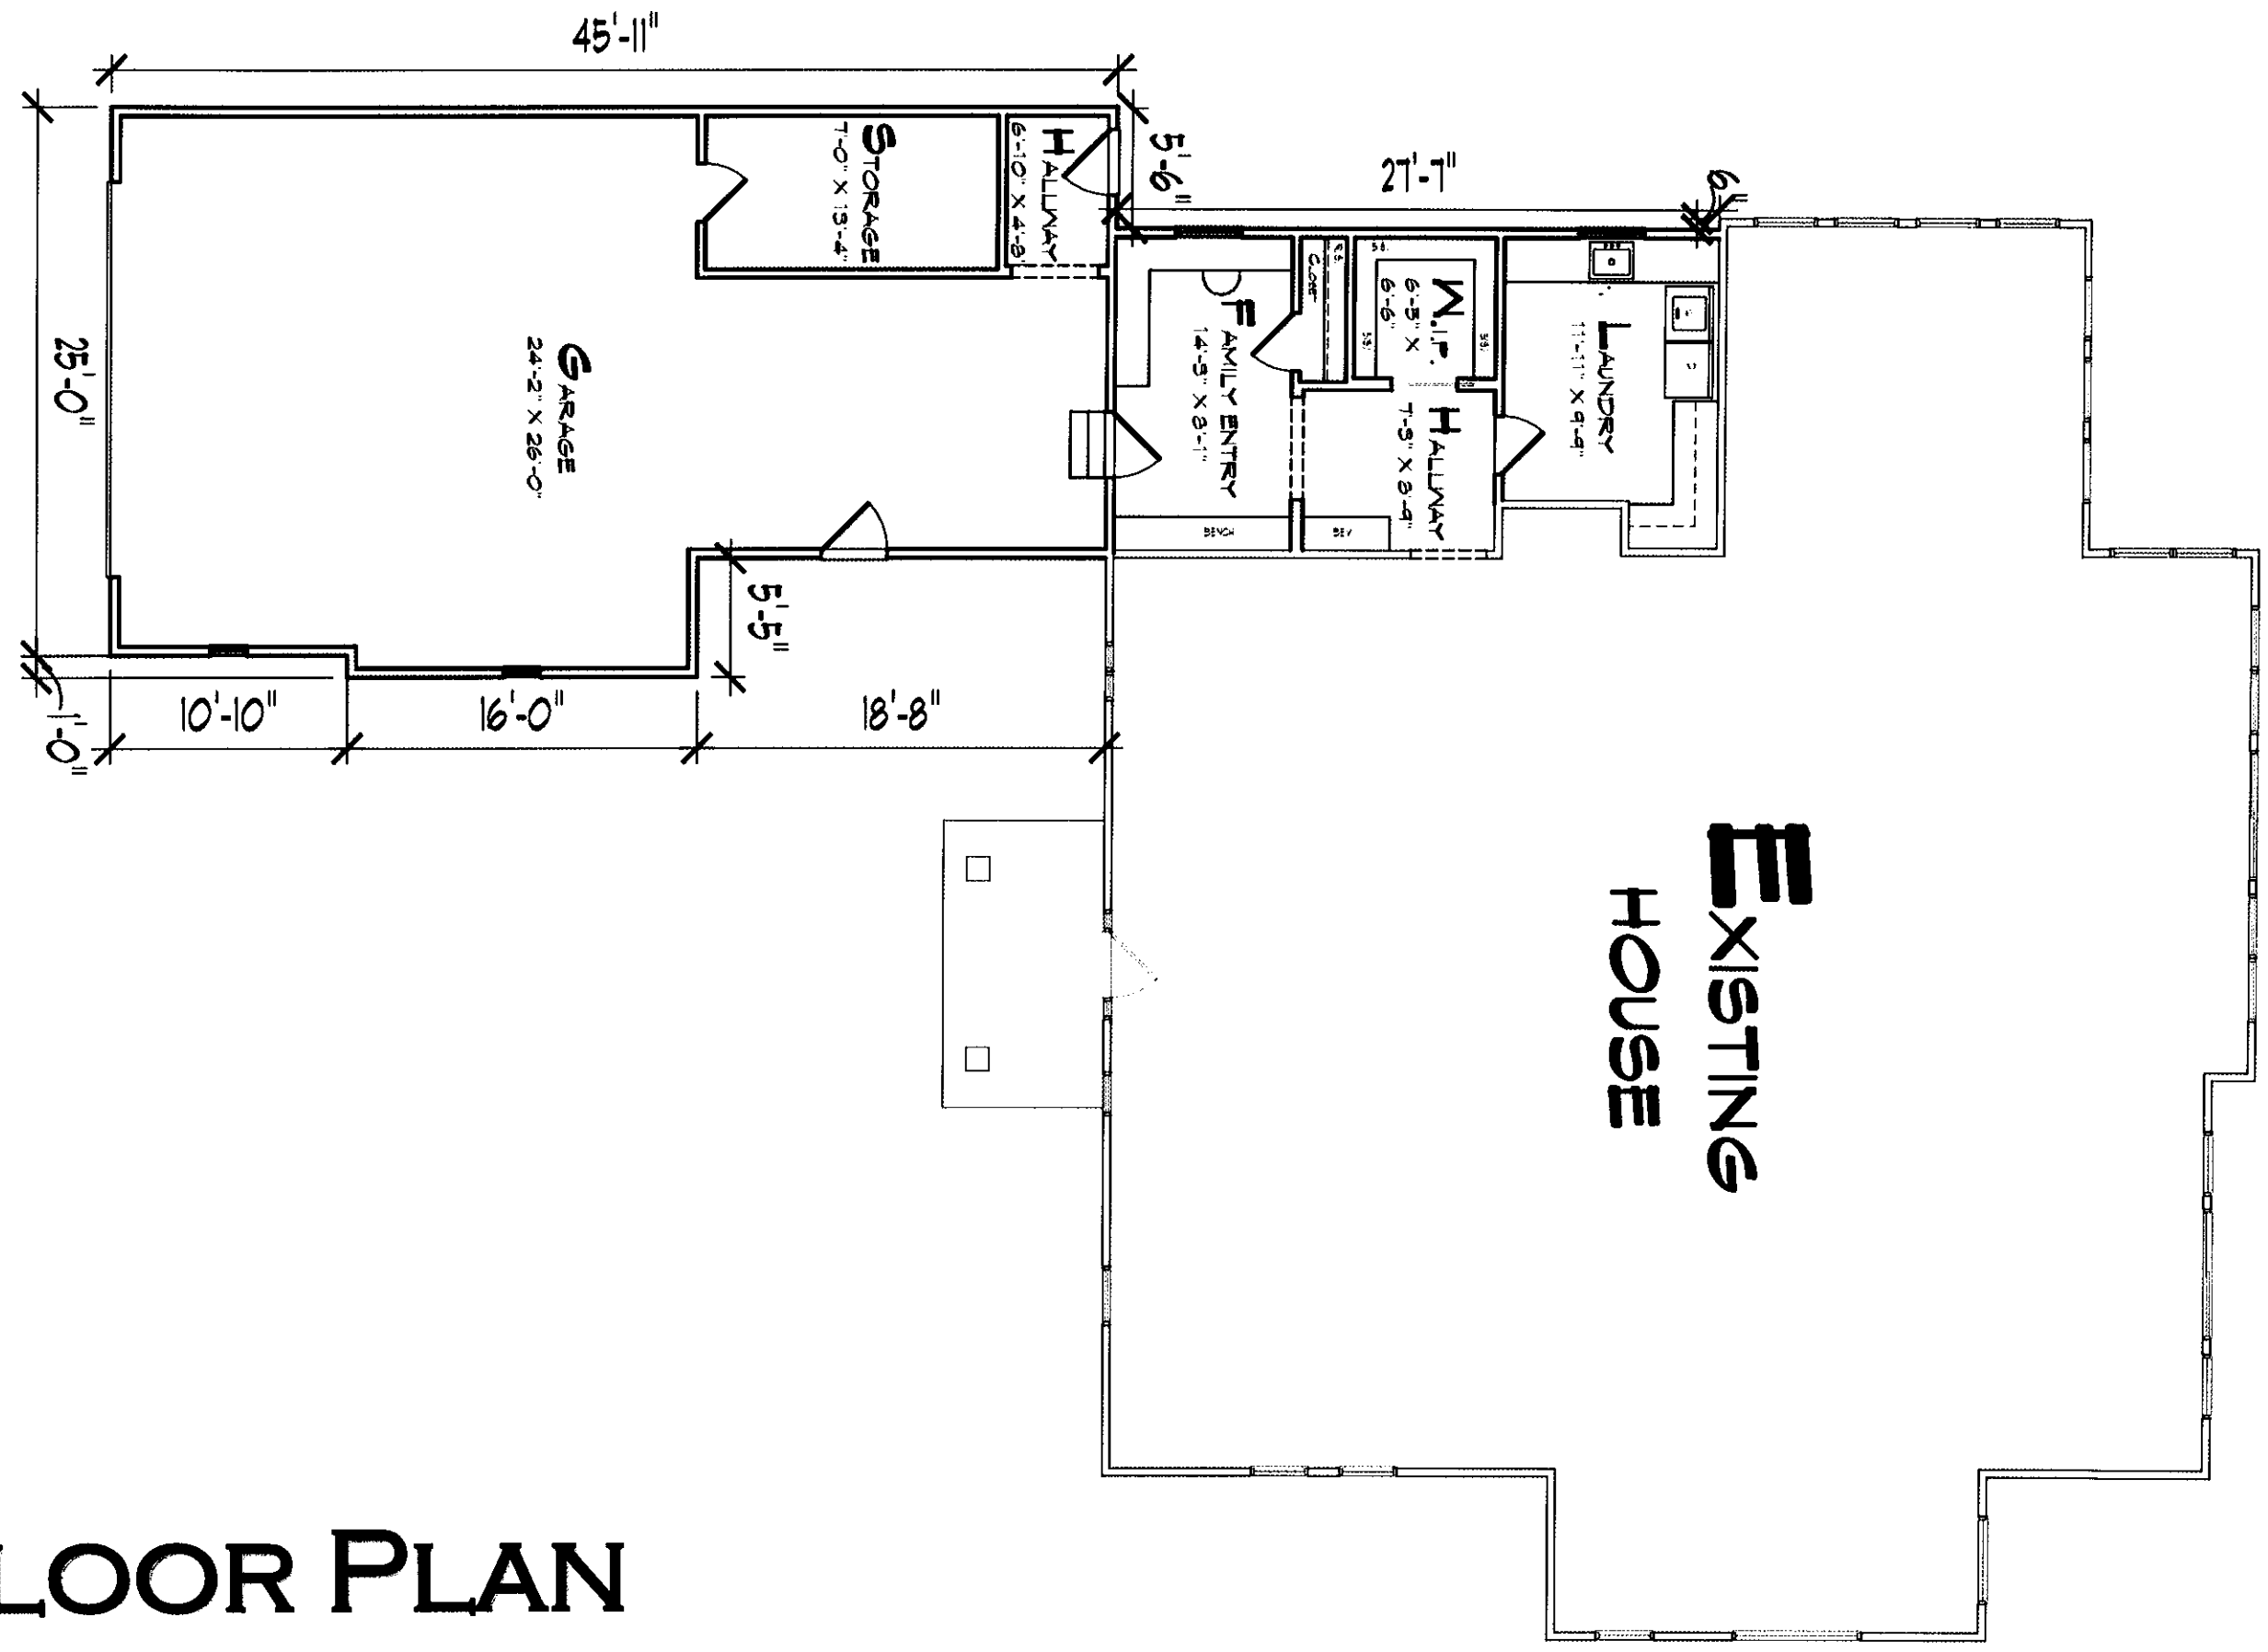

**EXISTING**  
**HOUSE**




# FRONT ELEVATION

Height Calculation

Average Building Height: (+/-) 15' - 4 1/2"

# RIGHT ELEVATION

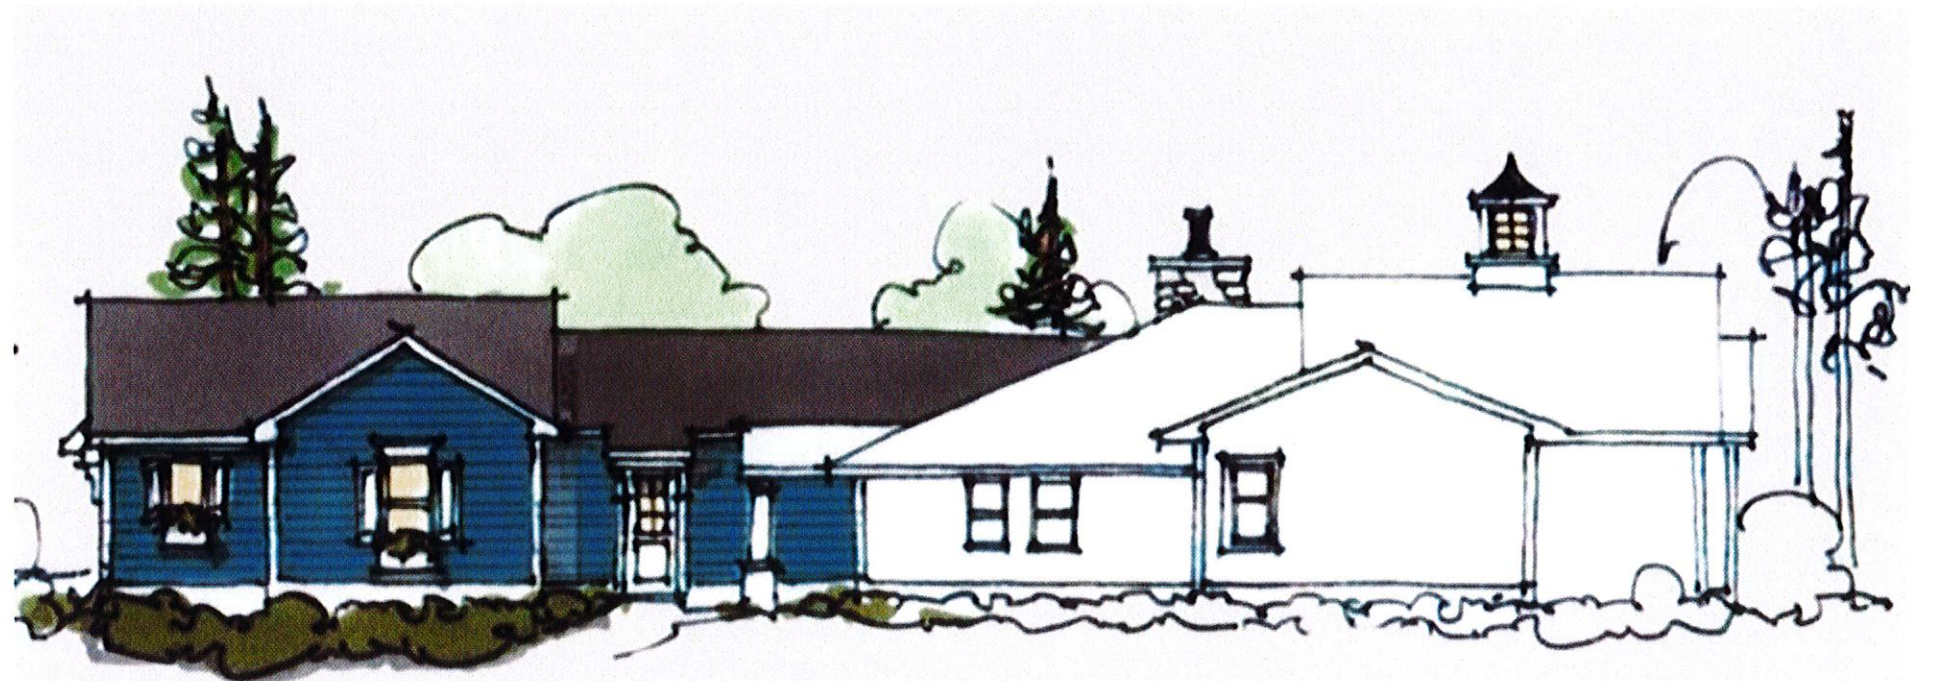

# REAR ELEVATION



Plate Height

8'-0" Existing

9'-0" Proposed

Roof Pitch

at addition 6/12

# LEFT ELEVATION

