

RECEIVED


JUN 12 2025

Hamburg Township
Planning and Zoning Department



FRONT ELEVATION

SCALE: 1/4" = 1'-0"

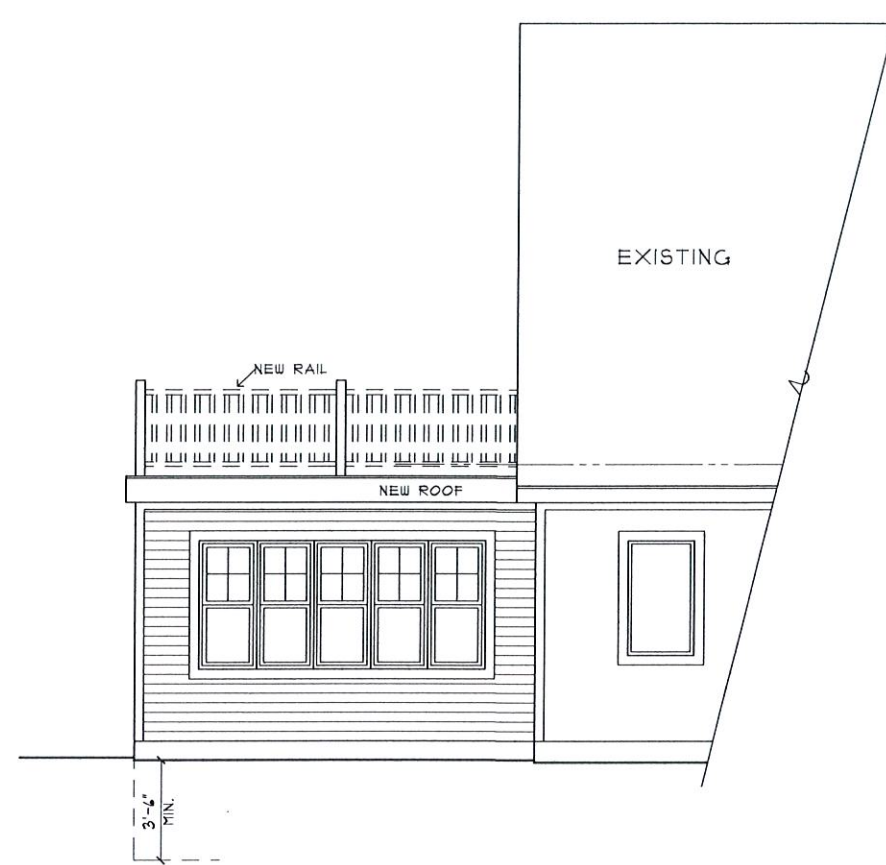


REAR ELEVATION

SCALE: 1/4" = 1'-0"



RIGHT SIDE

SCALE: 1/4" = 1'-0"

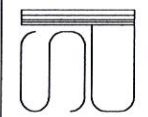

STIRLING DESIGNS LLC
RESIDENTIAL PLANS
P.O. BOX 465 HOWELL, MI 48844
PHONE: (517) 546-9299

NO: RT50416E


SHEET NO:

1

OF 2 SHEETS


BUILDER: RENAISSANCE RENOVATIONS

RESIDENCE FOR: MIKE & BARB TOTH

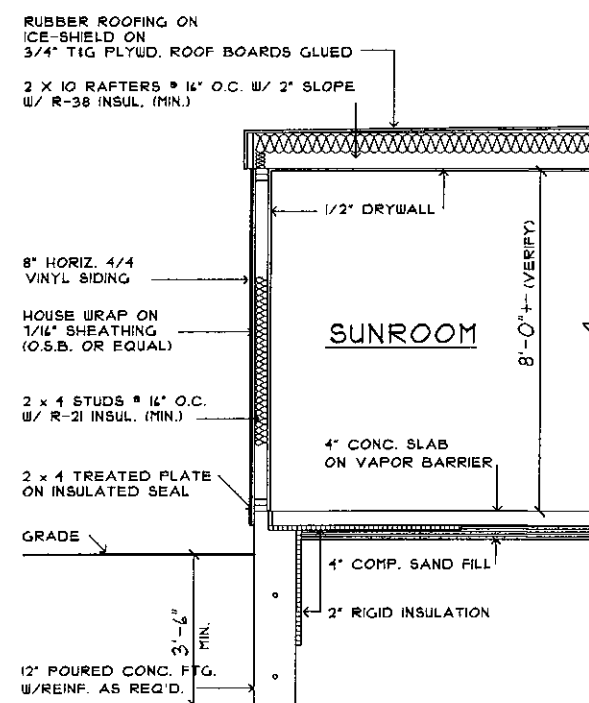


SECTION

SCALE: 3/8" = 1'-0"

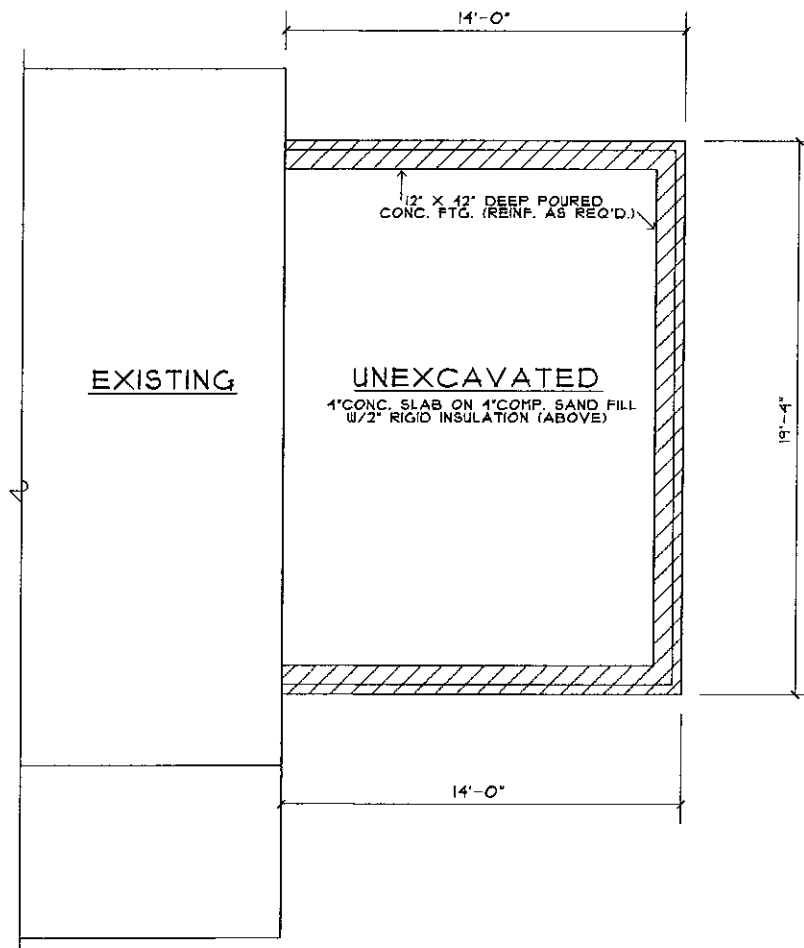

FOUNDATION

SCALE: 1/4" = 1'-0"

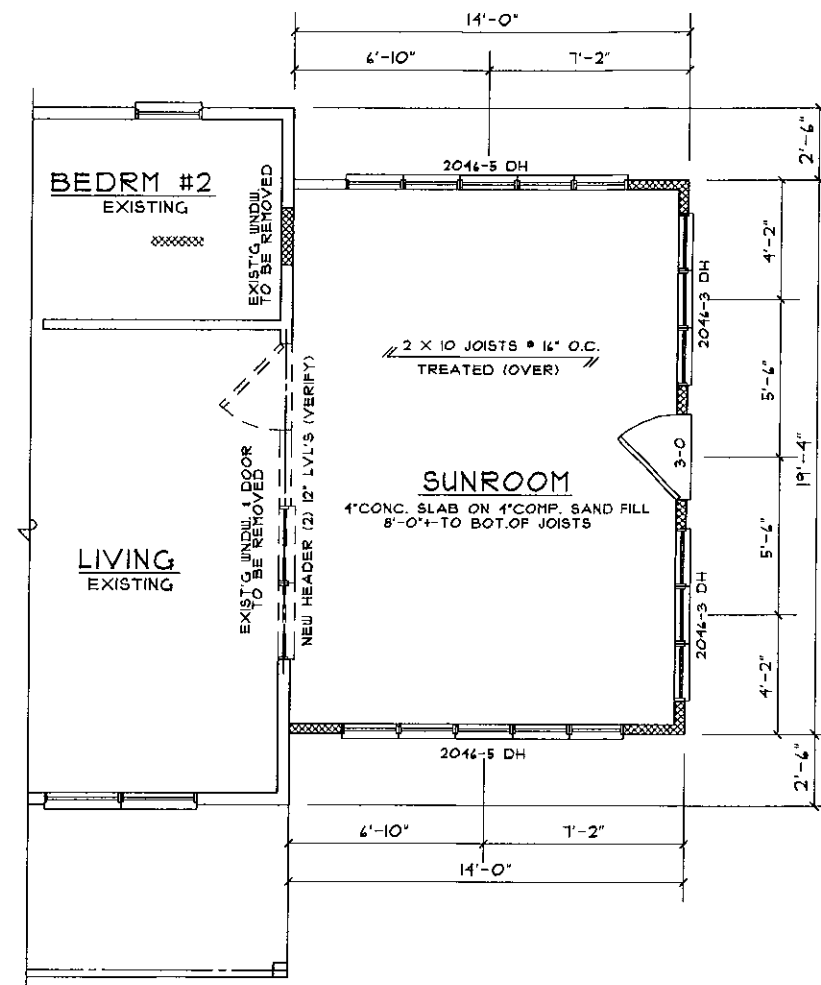

FIRST FLOOR

SCALE: 1/4" = 1'-0" SUN PORCH: 270 SQ. FT.

NOTE: DIMENSION WITNESS LINE INDICATES FINISH SIDE
OF SHEATHING OR DRYWALL.
FIRST FLOOR WALL HT. = 8'-0" UNLESS OTHERWISE NOTED.
SHADED WALLS INDICATE NEW.

WINDOW NOTE:

WINDOW SIZES ARE APPROXIMATE. A WINDOW SCHEDULE
MUST BE OBTAINED FROM THE WINDOW MANUFACTURER
FOR R.O. SIZES. 2046 INDICATES A 2'-0" X 4'-4" WINDOW.

BUILDER/CONTRACTOR NOTE:

PLANS SHOWN ARE A CONCEPT DERIVED FROM SEVERAL MEETINGS WITH BUILDER AND/OR OWNER AND ARE TO BE USED AS A REFERENCE FOR CONSTRUCTION.

BUILDER/CONTRACTOR IS RESPONSIBLE FOR MEETING ALL CURRENT BUILDING CODES PERTAINING TO THESE PLANS REGARDLESS IF SHOWN OR NOT SHOWN.

BUILDER/CONTRACTOR IS ALSO RESPONSIBLE FOR ACQUIRING ANY ENGINEERING REQUIRED FOR ANY PART OF DRAWINGS SHOWN SUCH AS BUT NOT LIMITED TO FOOTINGS, FOUNDATION, HEADERS, BEAMS, FLOOR JOISTS, RAFTERS, TRUSSES, ETC.

ALL SIZES SHOWN FOR FOOTINGS, FOUNDATION, BEAMS, FLOOR JOISTS, AND RAFTERS, ETC., MUST BE VERIFIED BY A QUALIFIED ENGINEER OR SUPPLIER.

CURRENT BUILDING CODES FOR THE AREA IN WHICH THIS STRUCTURE IS TO BE BUILT IN SUPERSEDE ANYTHING SHOWN ON THESE PLANS.

STIRLING DESIGNS ASSUMES NO RESPONSIBILITY FOR ANY CONSTRUCTION PROJECT.