


# PASSUCCI RESIDENCE

Pinckney, MI

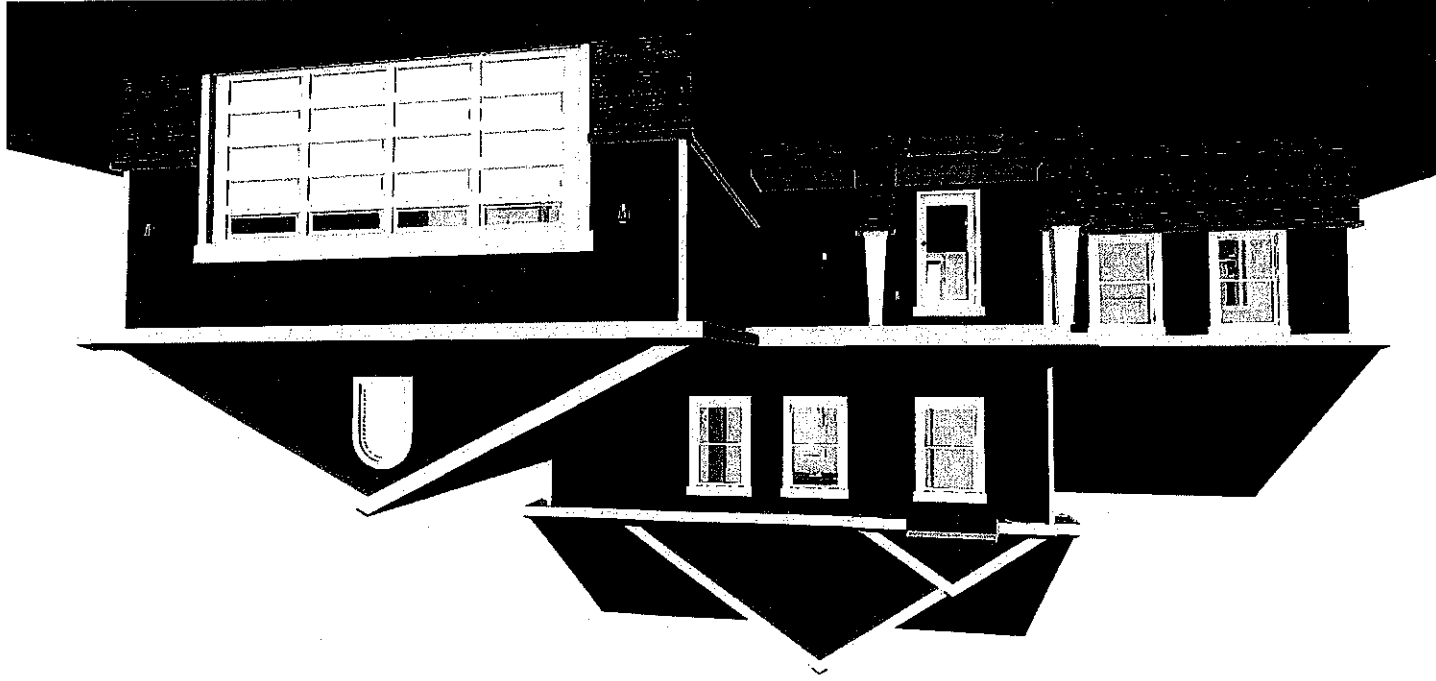

PRELIMINARY  
BE

Sheet #	Sheet Title
P-1	COVER SHEET
P-2	FOUNDATION PLAN
P-3	FLOOR PLANS
P-4	ENLARGED FIRST FLOOR PLAN
P-5	ENLARGED SECOND FLOOR PLAN
P-6	ROOF PLAN
P-7	ELECTRICAL PLANS
P-8	ELEVATIONS
P-9	ELEVATIONS
P-10	EXTERIOR 3D VIEWS
P-11	KITCHEN PLAN
P-12	KITCHEN 3D VIEWS
P-13	BATH PLANS
P-14	SECTIONS

5/19/23  
5/19/23

5/19

(M)

Building contractor and all subcontractors to check and verify all dimensions and loads. This drawing is for design concept only.

RENDERINGS ONLY - THESE DRAWINGS ARE INTENDED TO SHOW THE GENERAL IDEAS OF THE CONTRACTOR. THE FINAL PRODUCT MAY VARY DUE TO FIELD CONDITIONS. THE FINAL PRODUCT MAY VARY DUE TO FIELD CONDITIONS. WRITTEN SPECIFICATIONS SUPERSEDE THESE RENDERINGS.

Client Initials:

**HOMEOWNER: PASSUCCI, NICK & DELAINE**  
 ADDRESS: 3168 Nisbet, Pinckney, MI 48169  
 DESCRIPTION: 4 Bedroom, 2 1/2 Bath 2-Story  
 SIZE: 2,285 SQ. FT.  
 PARCEL ID: Parcel #

PROJECT INFO:  
 3791 Van Dyke Ave.  
 Almont, MI 48003  
 Phone: 810-798-3311  
 Fax: 810-798-8169

Build Your New Oasis  
 BENCHMARK  
 HOUSING & DEVELOPMENT

OASIS-HOMES

DRAWING SET / DATE  
 BE Prelim 4-14-23  
 PA Prelim 5-19-23  
 Construction Dec.  
 Final for Sign-off  
 For Construction

REVISIONS

num.	date

DRAWN BY: KS

TITLE:  
 COVER SHEET

SHEET:  
 P-1

Copyright 2018, Oasis Homes



**OASIS HOMES**  
Build Your New Oasis

**BENCHMARK**  
BUILDING & DEVELOPMENT

3791 Van Dyke Ave.  
Almont, MI 48003  
Phone: 810-798-3311  
Fax: 810-798-8169

PROJECT INFO:

**HOMEOwner: PASSUCCI, NICK & DELAINE**  
ADDRESS: 3168 Nisbet, Finckney, MI 48169  
DESCRIPTION: 4 Bedroom, 2 1/2 Bath 2-Story  
SIZE: 2,265 SQ. FT.  
PARCEL ID: Parcel #

Building contractor and all subcontractors to check and verify all dimensions and loads. This drawing is for design concept only.

RENDERINGS ONLY - THESE DRAWINGS ARE INTENDED TO SHOW THE GENERAL IDEAS OF THE CONTRACTOR. THE FINAL PRODUCT MAY VARY DUE TO FIELD CONDITIONS. THE FINAL PRODUCT MAY VARY DUE TO FIELD CONDITIONS. WRITTEN SPECIFICATIONS SUPSEDE THESE RENDERINGS. Client initials:

DRAWING SET / DATE  
BE Prelim 4-14-23  
PA Prelim 5-19-23  
Construction Doc.  
Final for Sign-off  
For Construction

num.	date	REVISIONS

DRAWN BY: KS

TITLE: FOUNDATION PLAN

SHEET:

P-2


Copyright 2019, Oasis Homes

**PRELIMINARY**  
B.E.

5/19  
OK  
(initials)

**FOUNDATION PLAN**

SCALE: 1/4" = 1'-0"

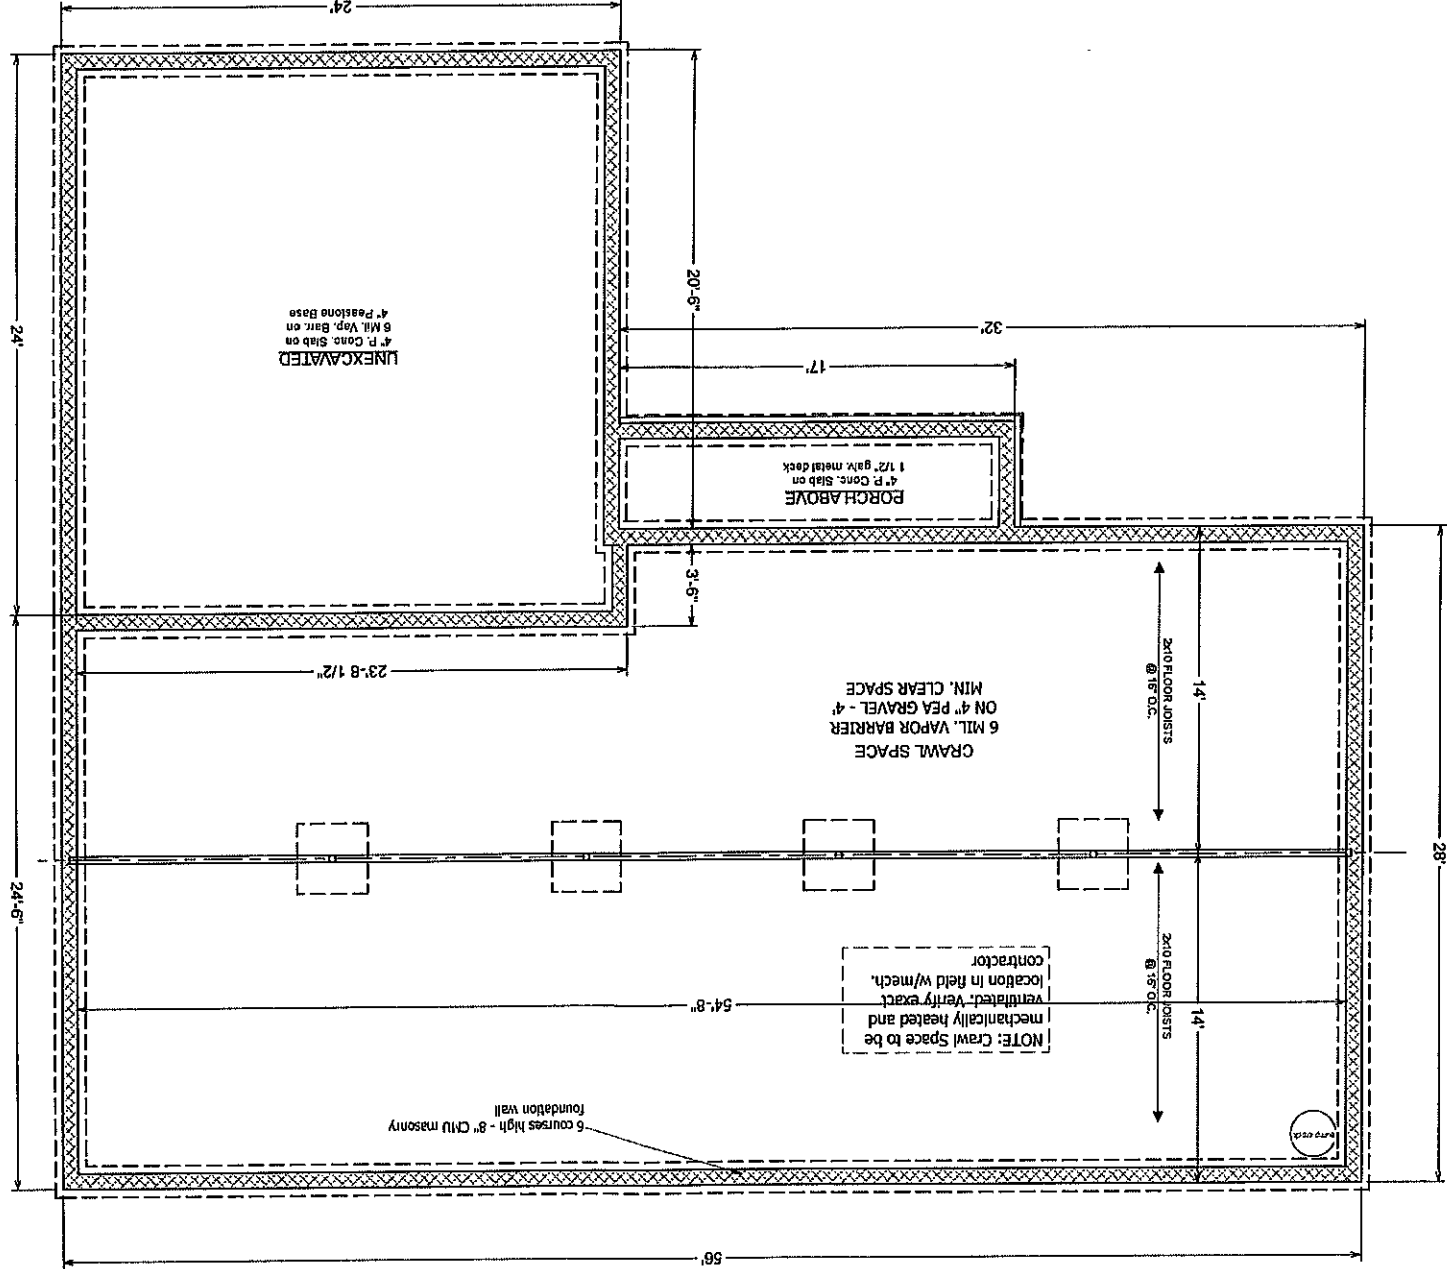







**OASIS-HOMES**  
Build Your New Oasis

**BENCHMARK** ▲  
BUILDING & DEVELOPMENT

3791 Van Dyke Ave.  
Almont, MI 48003

Phone: 810-798-3311  
Fax: 810-798-8169

PROJECT INFO:

**PASSUCCI, NICK & DELAINE**

ADDRESS: 3168 Nisbel, Pinckney, MI 48169

DESCRIPTION: 4 Bedroom, 2 1/2 Bath 2-Story

SIZE: 2,265 SQ. FT.

PARCEL ID, Parcel #

Building contractor and all subcontractors to check and verify all dimensions and loads. This drawing is for design purposes only.

RENDERINGS ONLY - THESE DRAWINGS ARE INTENDED TO SHOW THE GENERAL IDEAS OF THE CONTRACTOR. THE FINAL PRODUCT MAY VARY DUE TO FIELD CONDITIONS. THE FINAL PRODUCT MAY VARY DUE TO FIELD CONDITIONS. WRITTEN SPECIFICATIONS SUPERSEDE THESE RENDERINGS.

Client Initials:

DRAWING SET / DATE

BE Prelim 4-14-23

PA Prelim 5-19-23

Construction Doc. Final for Sign-off

For Construction

REVISIONS

NUM. DATE

DRAWN BY: KS

TITLE: ENLARGED SECOND FLOOR PLAN

SHEET: P-5


Copyright 2019, Oasis Homes

SCALE: 3/8" = 1'-0"

ENLARGED SECOND FLOOR PLAN

5/19

ME

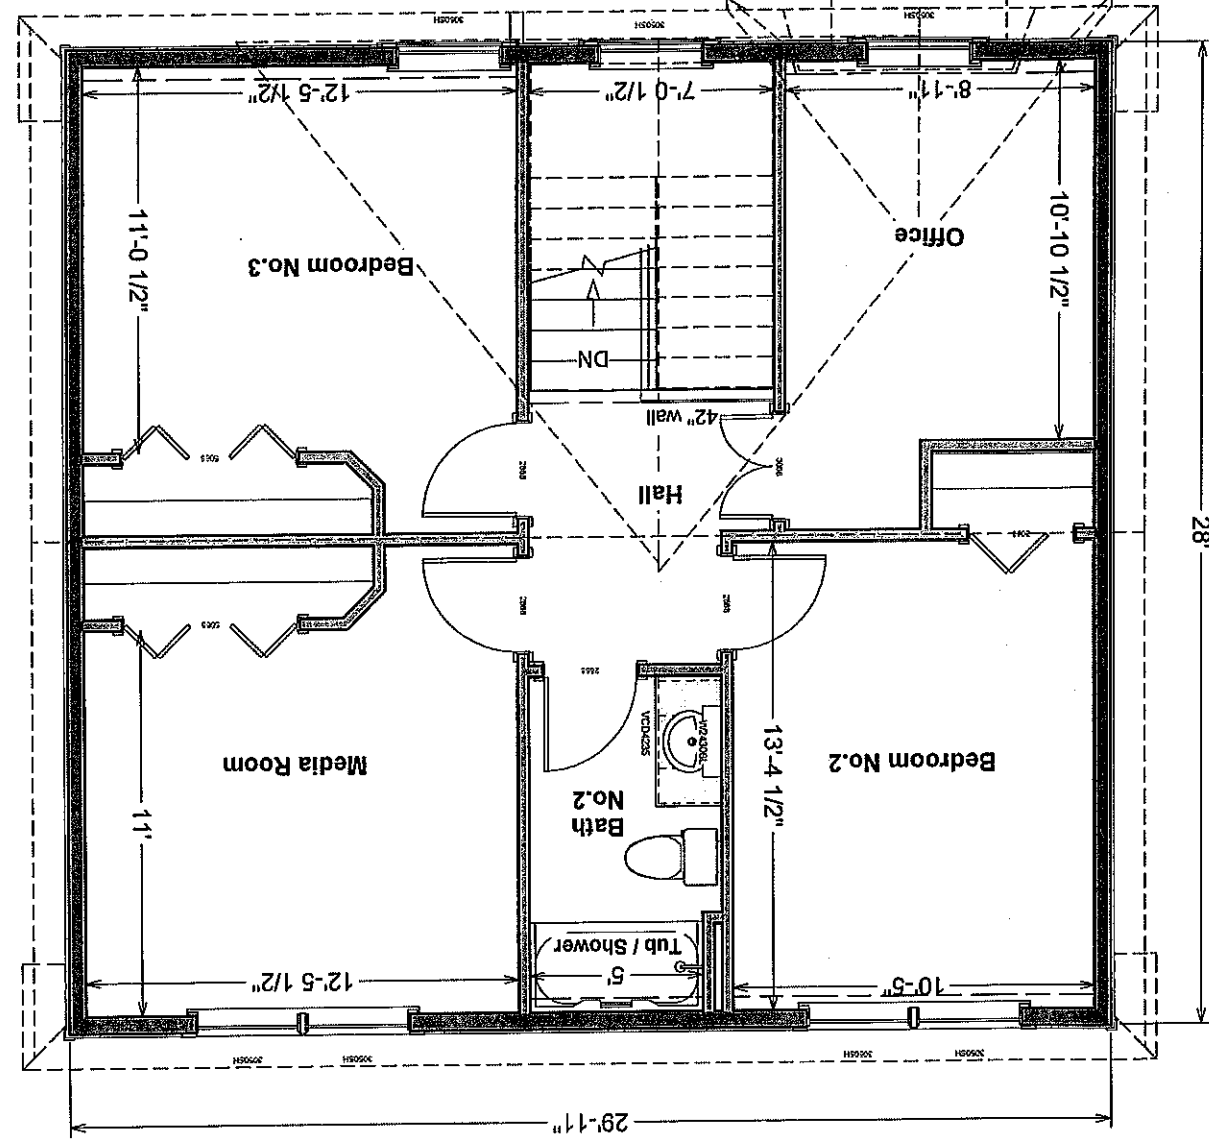

PRELIMINARY  
B.E.



**OASIS HOMES**  
Build Your New Oasis

**BENCHMARK**  
BUILDING & DEVELOPMENT

3791 Van Dyke Ave.  
Alton, MI 48003

Phone: 810-798-3311  
Fax: 810-798-8169

PROJECT INFO:

**PASSUCCI, NICK & DELAINE**

ADDRESS: 3168 Nisbel, Pinckney, MI 48169

DESCRIPTION: 4 Bedroom, 2 1/2 Bath 2-Story

SIZE: 2,265 SQ. FT.

PARCEL ID: Parcel #

HOMEOWNER:

Building contractor and all subcontractors to check and verify all dimensions and loads. This drawing is for design concept only.

RENDERINGS ONLY - THESE DRAWINGS ARE INTENDED TO SHOW THE GENERAL IDEAS OF THE CONTRACTOR. THE FINAL PRODUCT MAY VARY DUE TO FIELD CONDITIONS. THE FINAL PRODUCT MAY VARY DUE TO FIELD CONDITIONS. WRITTEN SPECIFICATIONS SUPERSSEDE THESE RENDERINGS.

Client Initials:

DRAWING SET / DATE

BE Prelim 4-14-23

PA Prelim 5-19-23

Construction Doc. Final for Sign-off

For Construction

REVISIONS

Num. date

DRAWN BY: KS

TITLE: ROOF PLAN

SHEET: P-6


Copyright 2019, Oasis Homes

PRELIMINARY  
B.E.

MS  
5/19

# ROOF PLAN

SCALE: 1/4" = 1'-0"

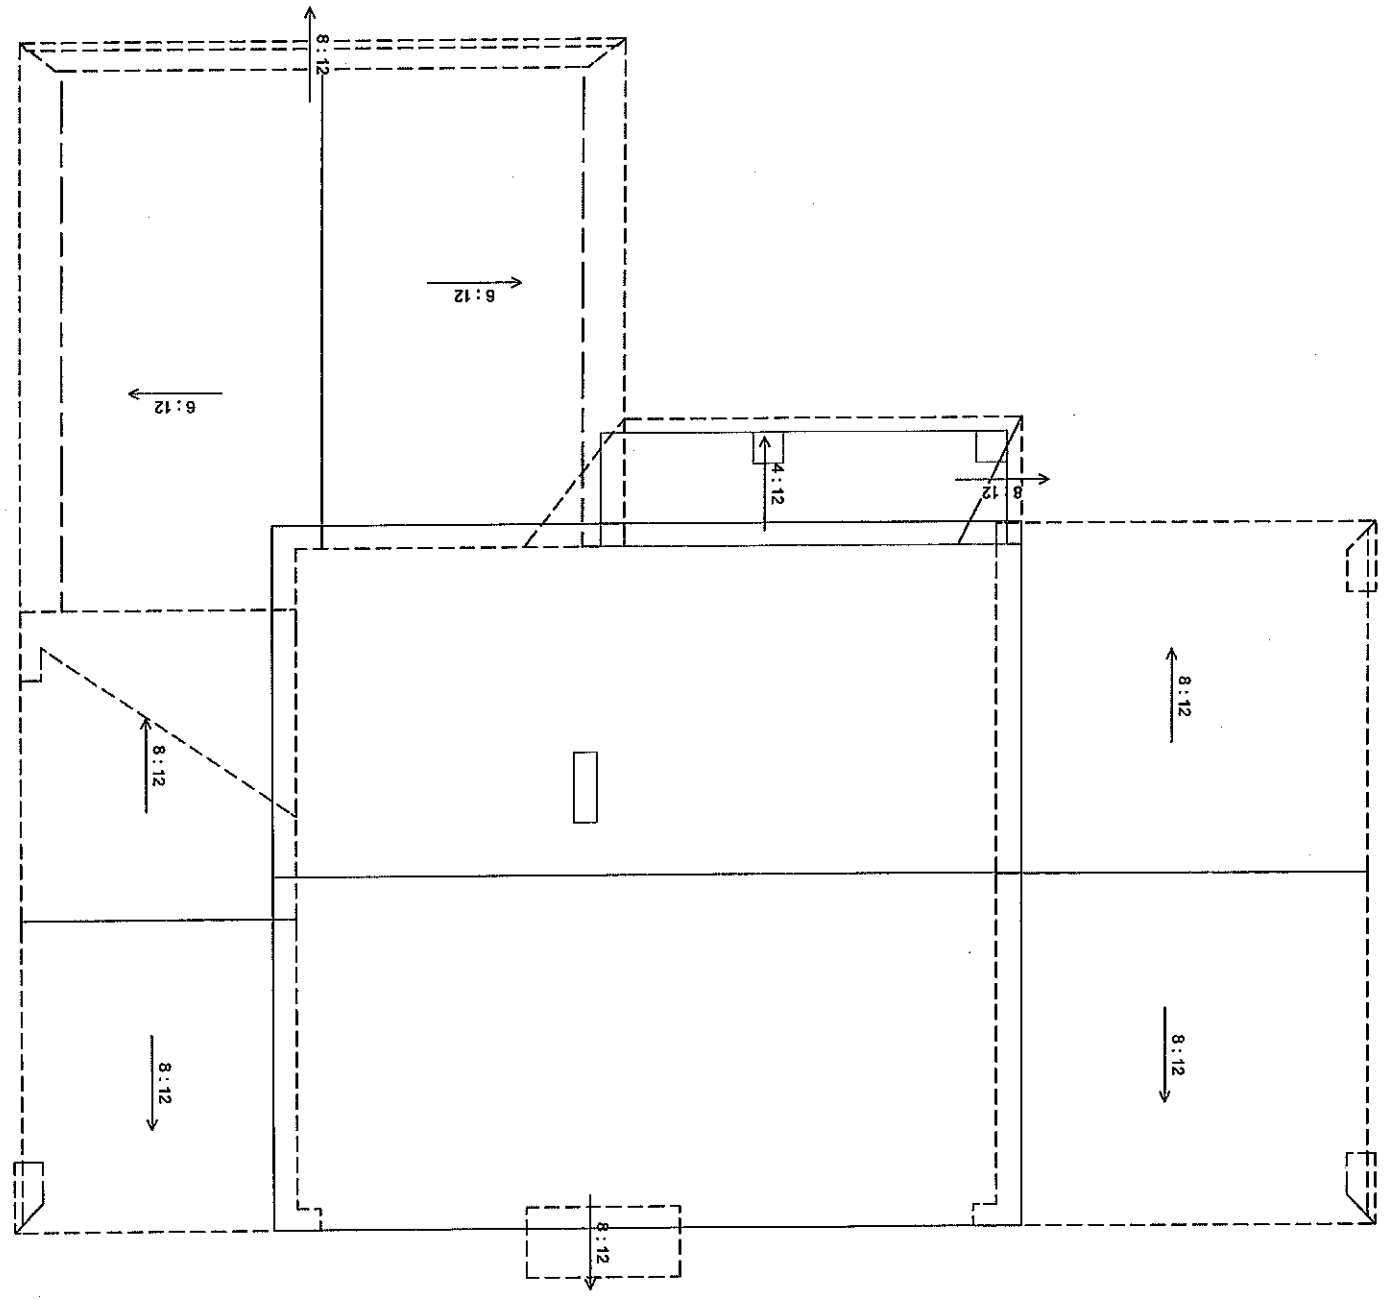



**OASIS HOMES**  
Build Your New Oasis

**BENCHMARK**  
BUILDING & DEVELOPMENT

3791 Van Dyke Ave.  
Ann Arbor, MI 48103

Phone: 810-798-3311  
Fax: 810-798-8169

PROJECT INFO:

HOMEOWNER: **PASSUCCI, NICK & DELAINE**

ADDRESS: 3168 Nisbet, Pinckney, MI 48169

DESCRIPTION: 4 Bedroom, 2 1/2 Bath 2-Story

SIZE: 2,265 SQ. FT.

PARCEL ID: Parcel #

Subcontractors to check and verify all dimensions and loads. This drawing is for design concept only.

RENDERINGS ONLY - THESE DRAWINGS ARE INTENDED TO SHOW THE GENERAL IDEAS OF THE CONTRACTOR. THE FINAL PRODUCT MAY VARY DUE TO FIELD CONDITIONS. THE FINAL PRODUCT MAY VARY DUE TO FIELD CONDITIONS. WRITTEN SPECIFICATIONS SUPERSSEDE THESE RENDERINGS.

Client initials:

DRAWING SET / DATE

BE Prelim 4-14-23

PA Prelim 5-19-23

Construction Doc.

Final for Sign-off

For Construction

REVISIONS

num. date

DRAWN BY: KS

TITLE: ELECTRICAL PLANS

SHEET: P-7


Copyright 2019, Oasis Homes

5/19

**PRELIMINARY**  
B.E.


SCALE: 1/4" = 1'-0"

FIRST FLOOR ELECTRICAL PLAN

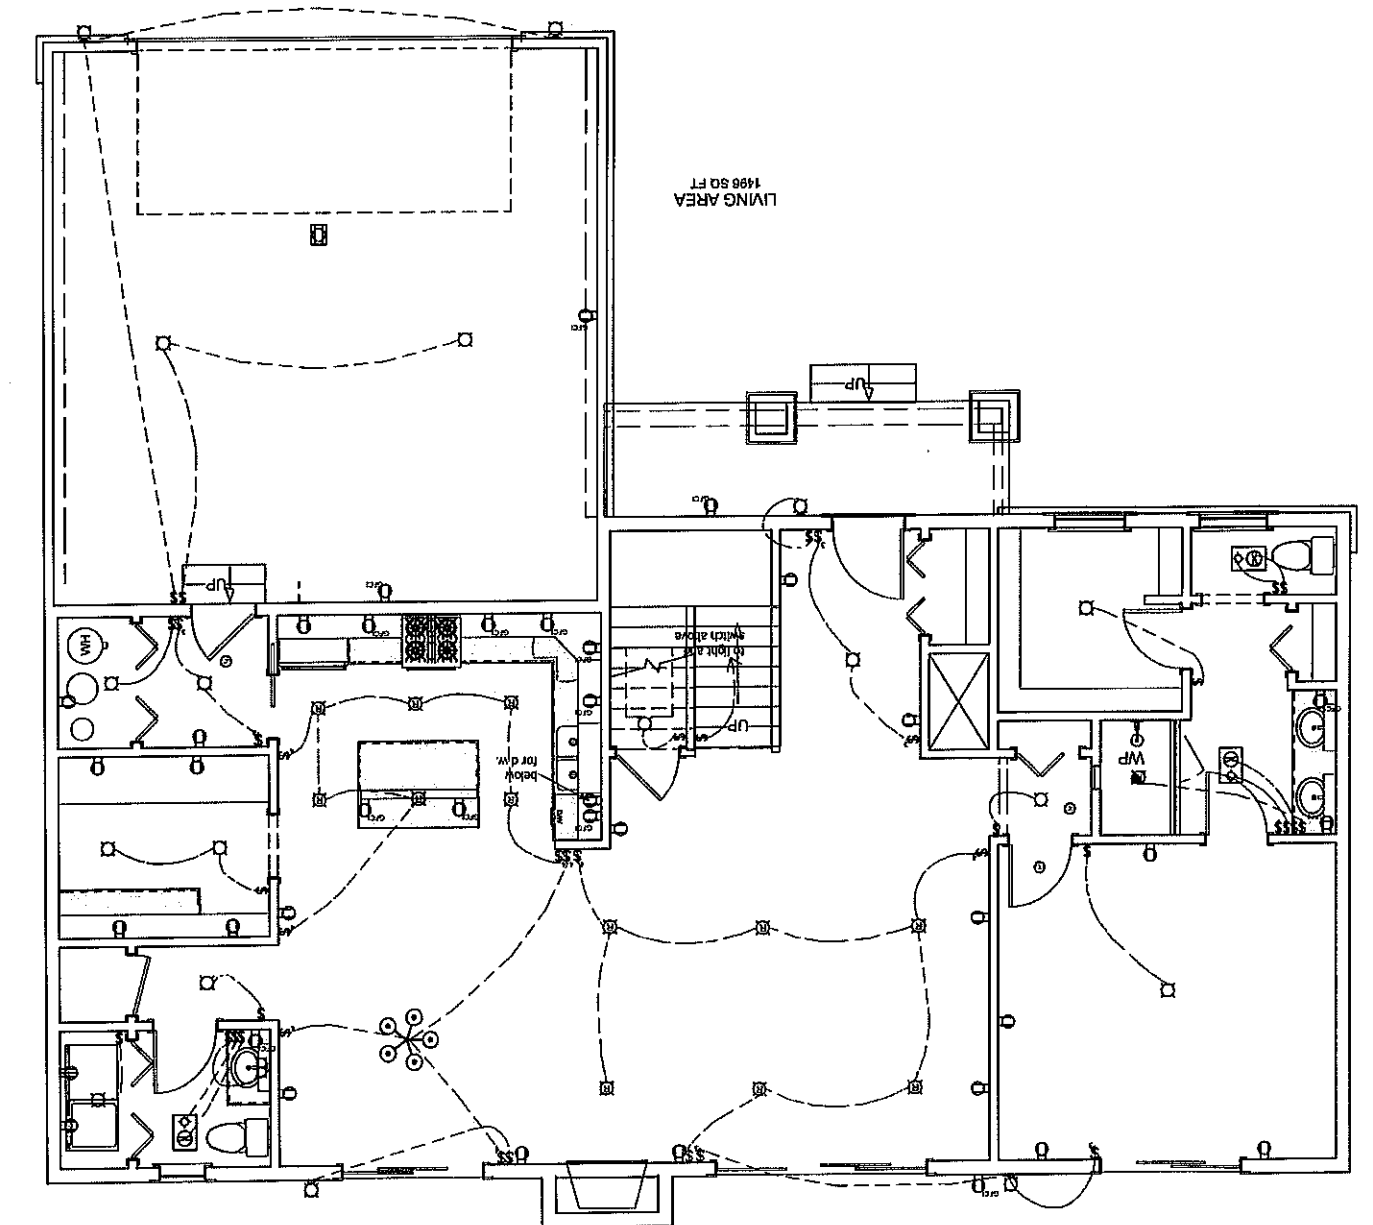

SCALE: 1/4" = 1'-0"

SECOND FLOOR ELECTRICAL PLAN

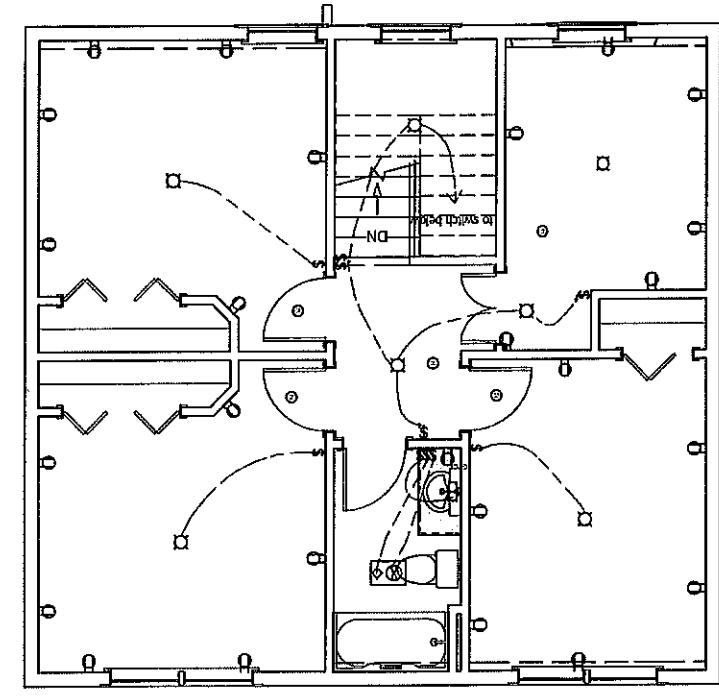

num.	date	REVISIONS

For Construction

Final for Sign-off

Construction Doc.

PA Prelim 5-19-23

BE Prelim 4-14-23

DRAWING SET / DATE

Client initials:

RENDERINGS ONLY - THESE DRAWINGS ARE INTENDED TO SHOW THE GENERAL IDEAS OF THE CONTRACTOR. THE FINAL PRODUCT MAY VARY DUE TO FIELD CONDITIONS. THE FINAL PRODUCT MAY VARY DUE TO FIELD CONDITIONS. WRITTEN SPECIFICATIONS SUPERSSEDE THESE RENDERINGS.

Building contractor and all subcontractors to check and verify all dimensions and loads. This drawing is for design concept only.

HOMEOWNER: **PASSUCCI, NICK & DELAINE**  
 ADDRESS: 3168 Nisbel, Pinckney, MI 48169  
 DESCRIPTION: 4 Bedroom, 2 1/2 Bath 2-Story  
 SIZE: 2,265 SQ. FT.  
 PARCEL ID: Parcel #

PROJECT INFO:

3791 Van Dyke Ave.  
 Ann Arbor, MI 48103  
 Phone: 810-798-3311  
 Fax: 810-798-8169

BENCHMARK BUILDING & DEVELOPMENT

Build Your New Oasis

OASIS-HOMES




PRELIMINARY  
B.E.

5/19  
KS


FRONT ELEVATION

SCALE: 1/4" = 1'-0"

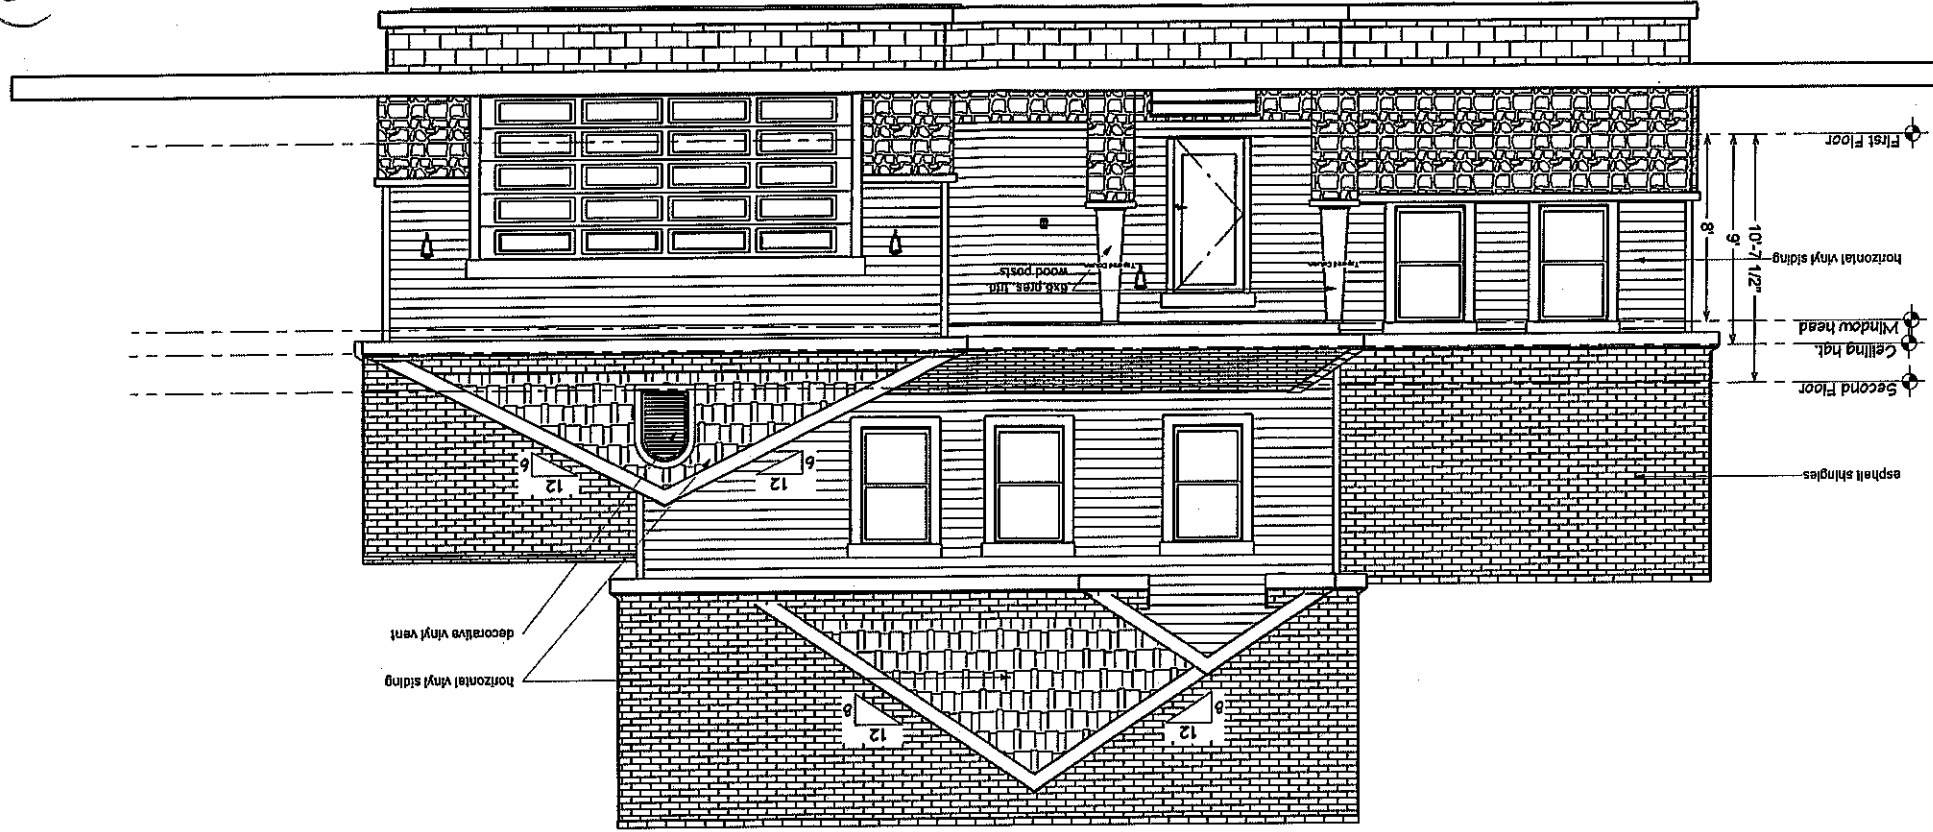

RIGHT SIDE ELEVATION

SCALE: 1/4" = 1'-0"

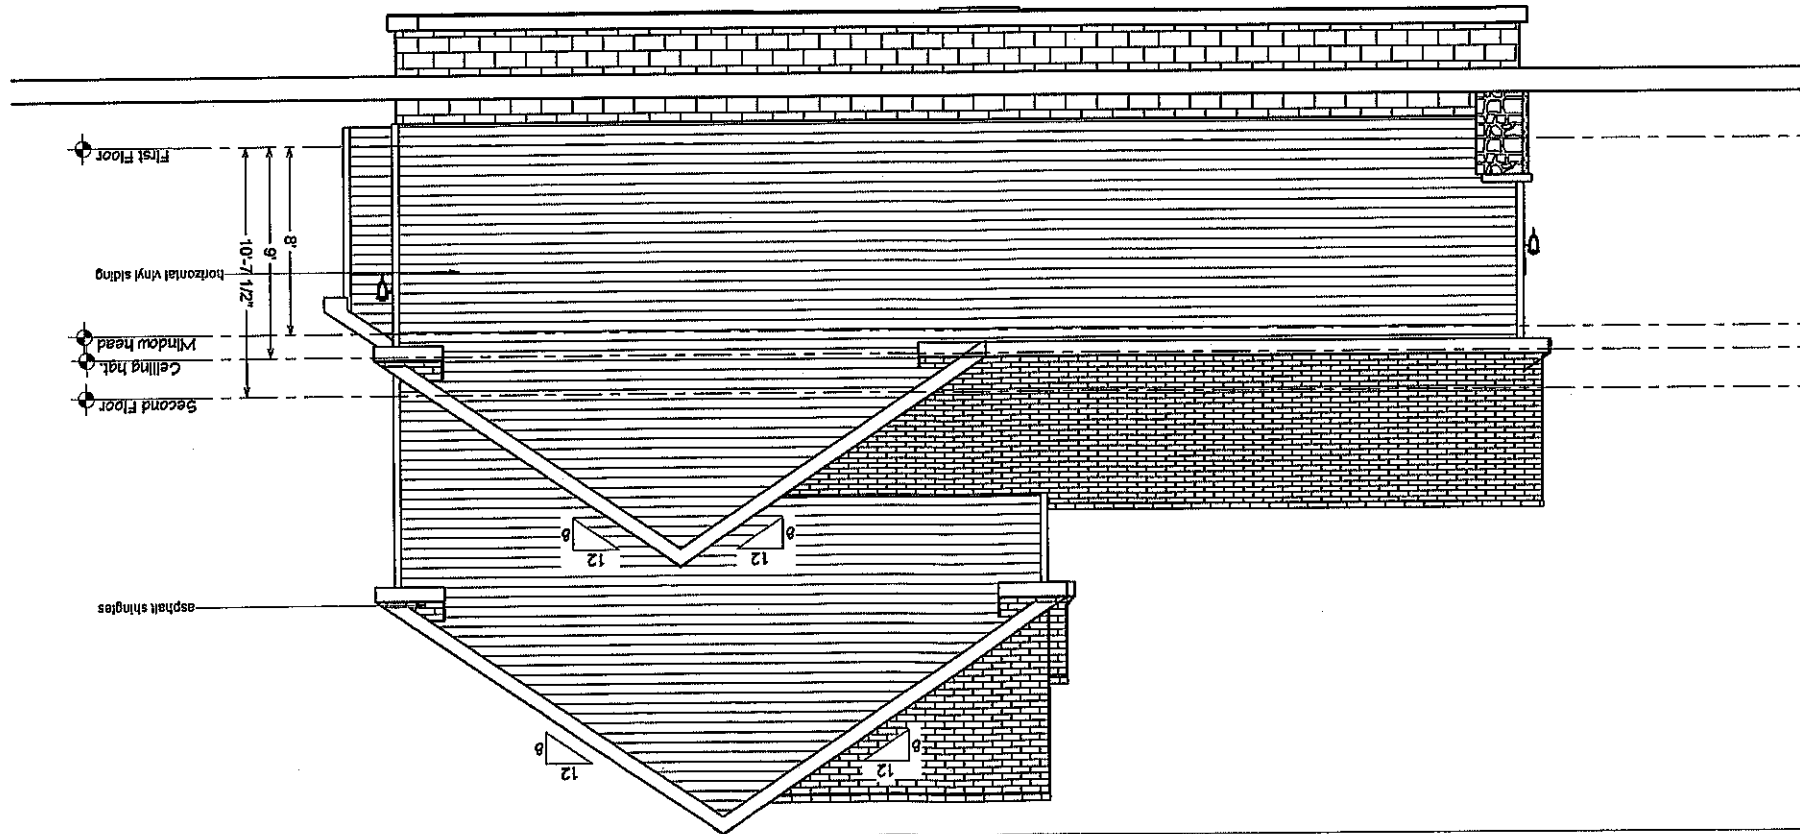





**OASIS-HOMES**  
Build Your New Oasis

**BENCHMARK**  
BUILDING & DEVELOPMENT

3791 Van Dyke Ave.  
Arlmont, MI 48003  
Phone: 810-798-3311  
Fax: 810-798-8169

PROJECT INFO:

**HOMEOwner: PASSUCCI, NICK & DELAINE**  
ADDRESS: 3168 Nispet, Pinckney, MI 48169  
DESCRIPTION: 4 Bedroom, 2 1/2 Bath 2-Story  
SIZE: 2,265 SQ. FT.  
PARCEL ID: Parcel #

Building contractor and all subcontractors to check and verify all dimensions and loads. This drawing is for design concept only.

RENDERINGS ONLY - THESE DRAWINGS ARE INTENDED TO SHOW THE GENERAL IDEAS OF THE CONTRACTOR. THE FINAL PRODUCT MAY VARY DUE TO FIELD CONDITIONS. THE FINAL PRODUCT MAY VARY DUE TO FIELD CONDITIONS. WRITTEN SPECIFICATIONS SUPERSEDE THESE RENDERINGS.

Client initials:

**DRAWING SET / DATE**  
BE Prelim 4-14-23  
PA Prelim 5-19-23

Construction Dec.  
Final for Sign-off  
For Construction

REV	DATE	DESCRIPTION

**DRAWN BY:** KS



**TITLE:** ELEVATIONS

**SHEET:** P-9

Copyright 2019, Oasis Homes

**B.E. PRELIMINARY**

5/19  
MS

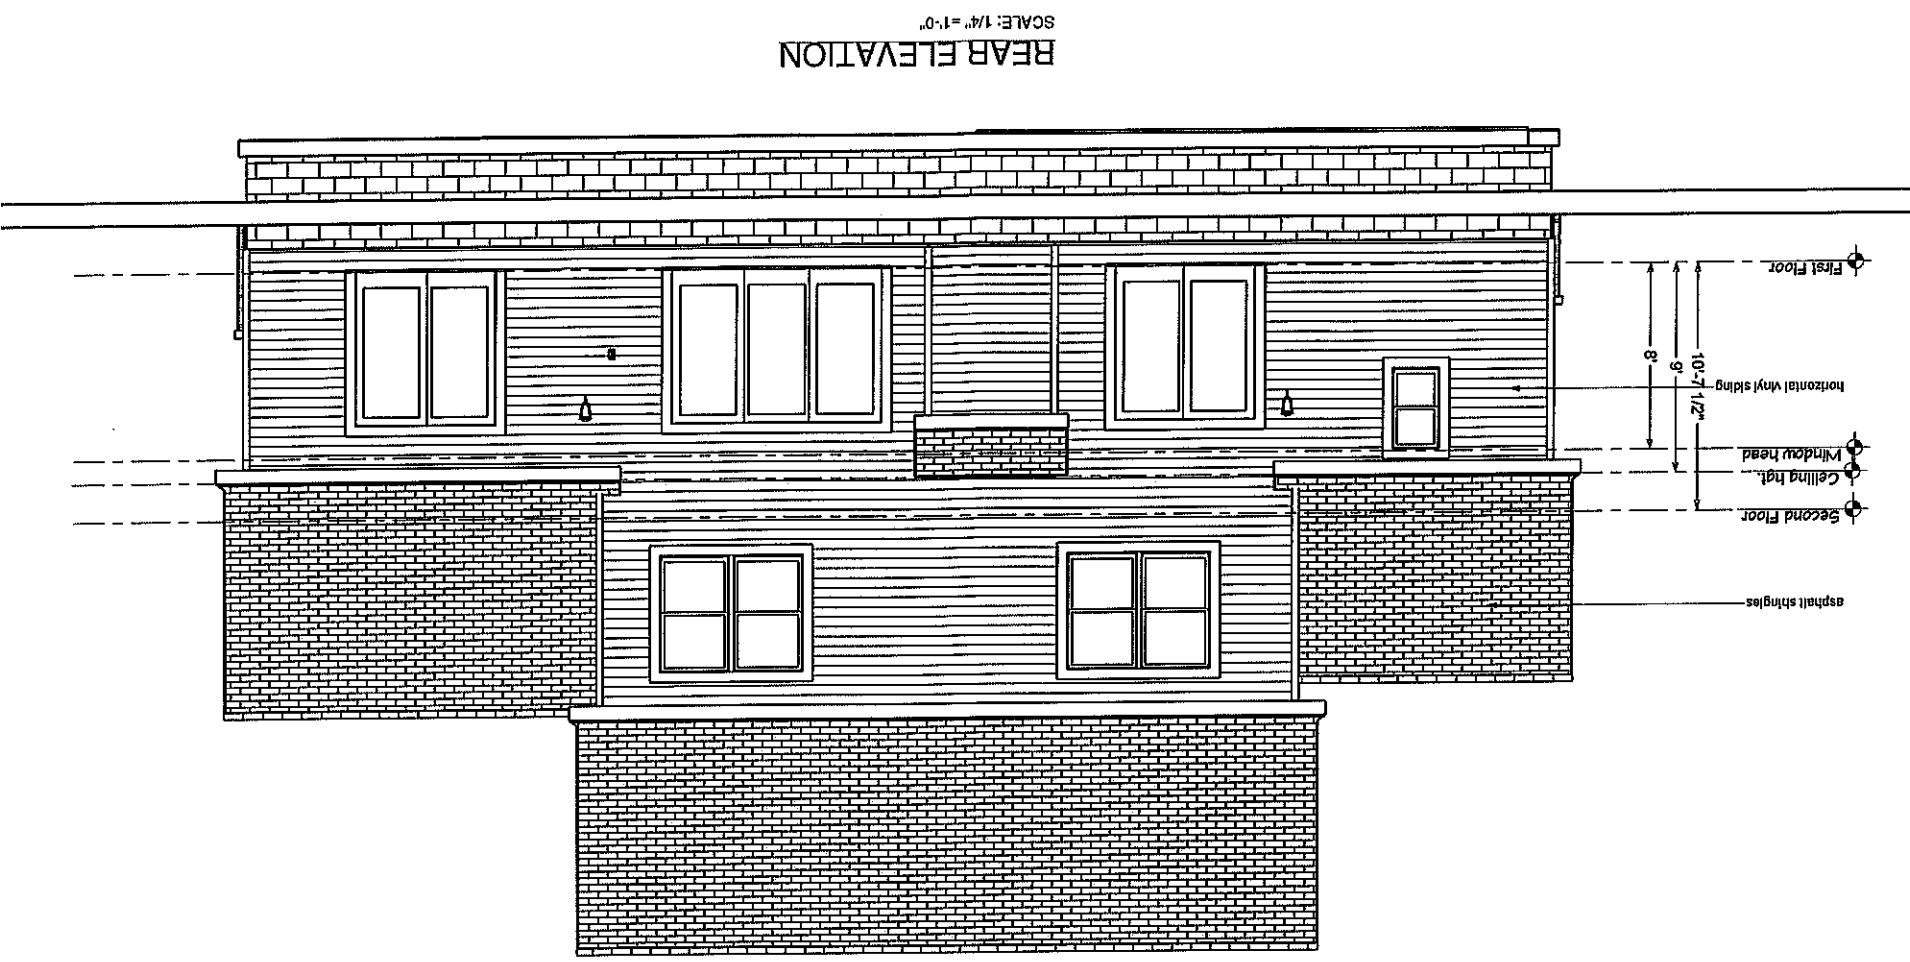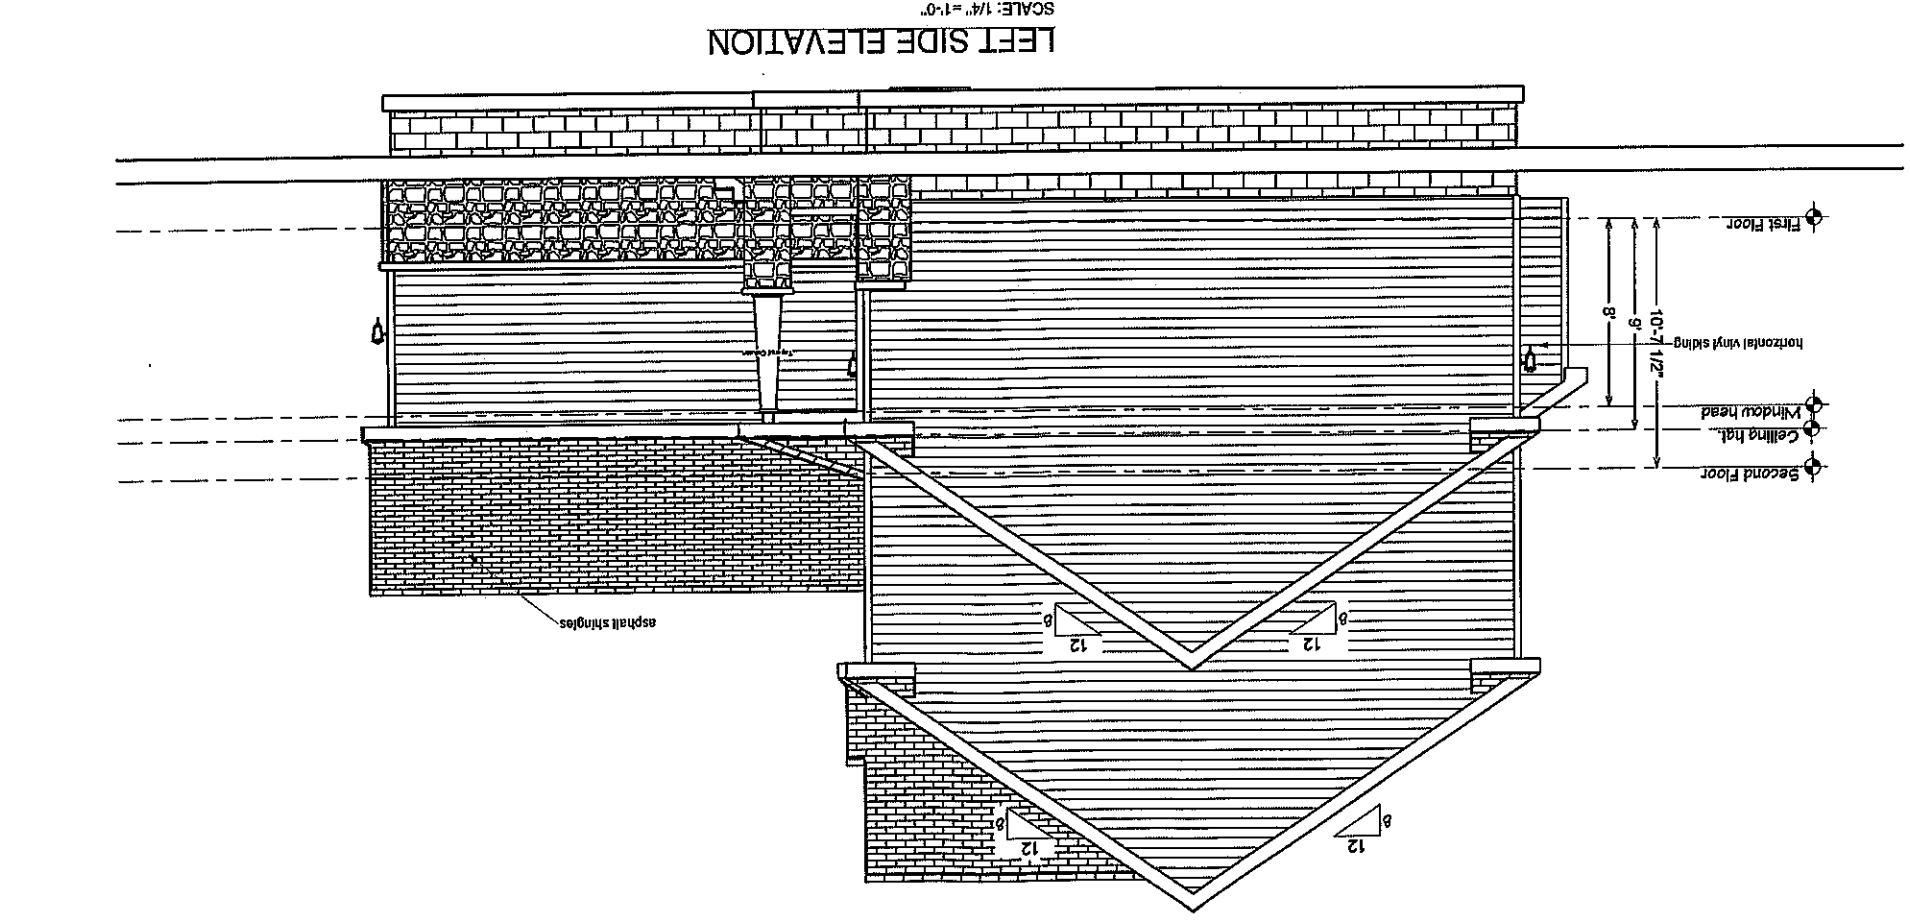



**OASIS-HOMES**  
Build Your New Oasis

▲ BENCHMARK ▲  
BUILDING & DEVELOPMENT

3791 Van Dyke Ave.  
Almont, MI 48003

Phone: 810-798-3311  
Fax: 810-798-8169

PROJECT INFO:

HOMES

**PASSUCCI, NICK & DELAINE**

ADDRESS: 3168 Nisbet, Pinckney, MI 48169

DESCRIPTION: 4 Bedroom, 2 1/2 Bath 2-Story

SIZE: 2,265 SQ. FT.

PARCEL ID: Parcel #

Building contractor and all  
subcontractors to check and  
verify all dimensions and loads  
This drawing is for design  
concept only.

RENDERINGS ONLY -  
THESE DRAWINGS  
ARE INTENDED TO  
SHOW THE GENERAL  
IDEAS OF THE  
CONTRACTOR. THE  
FINAL PRODUCT MAY  
VARY DUE TO FIELD  
CONDITIONS. THE  
FINAL PRODUCT MAY  
VARY DUE TO FIELD  
CONDITIONS.  
WRITTEN  
SPECIFICATIONS  
SUPERSEDE THESE  
RENDERINGS.

Client initials:

BE Prelim 4-14-23

PA Prelim 5-19-23

Construction Doc.  
Final for Sign-off

For Construction

REVISIONS

num. date




DRAWN BY: KS

TITLE:  
EXTERIOR 3D  
VIEWS

SHEET:  
P-10

Copyright 2019, Oasis Homes

B.E.  
PRELIMINARY

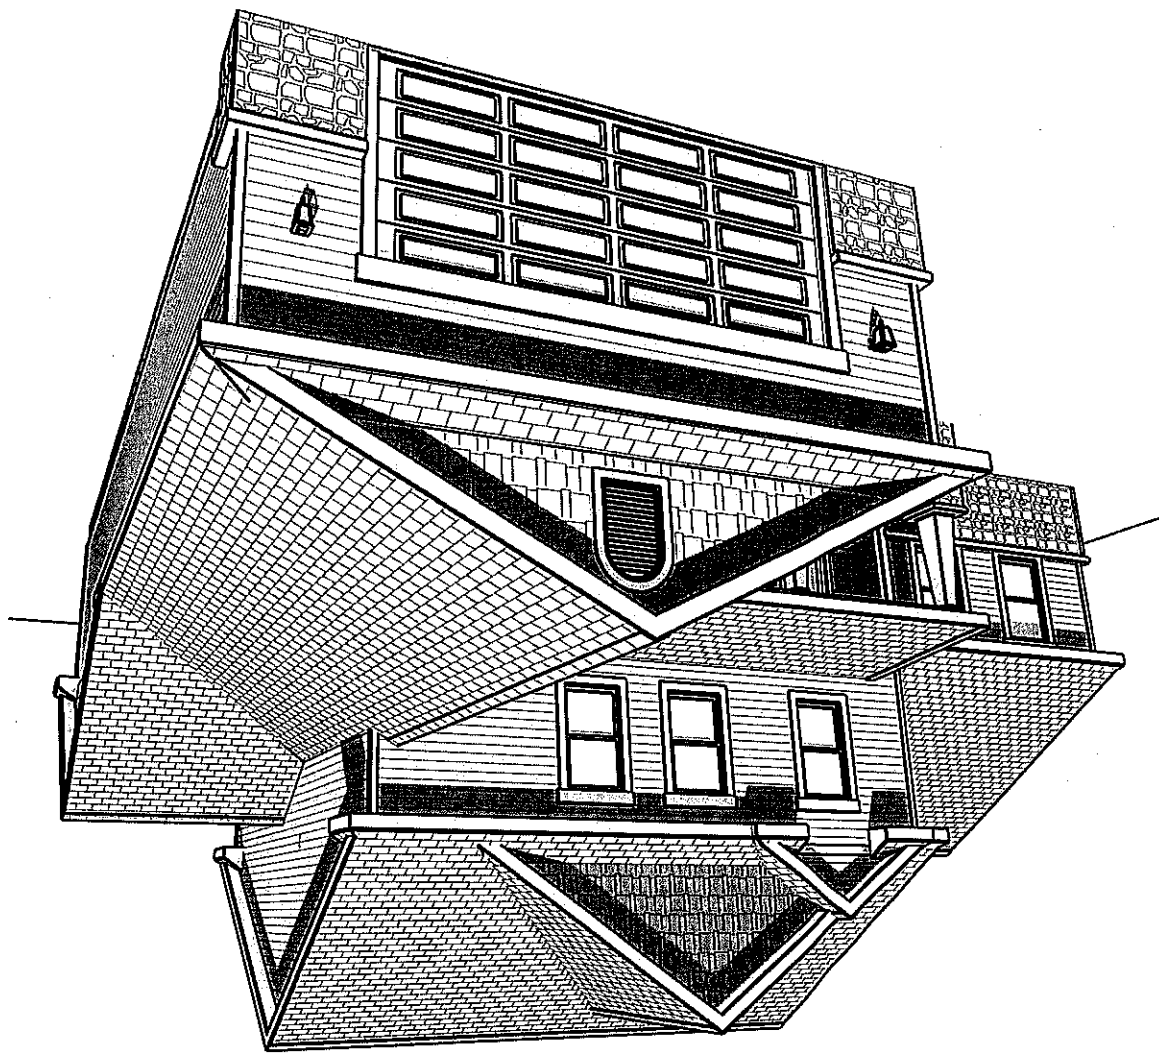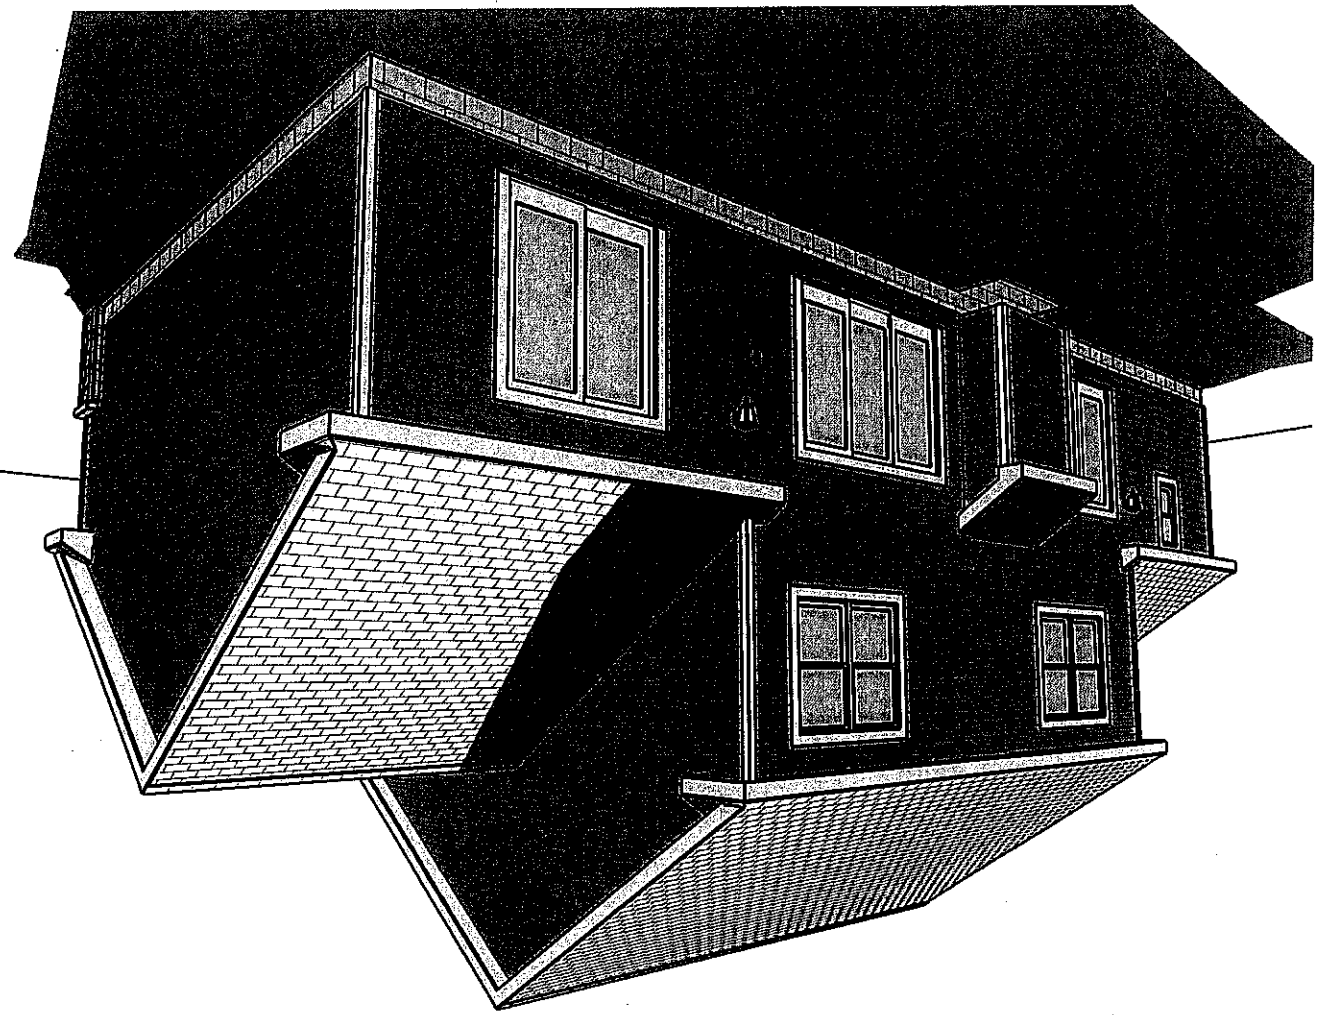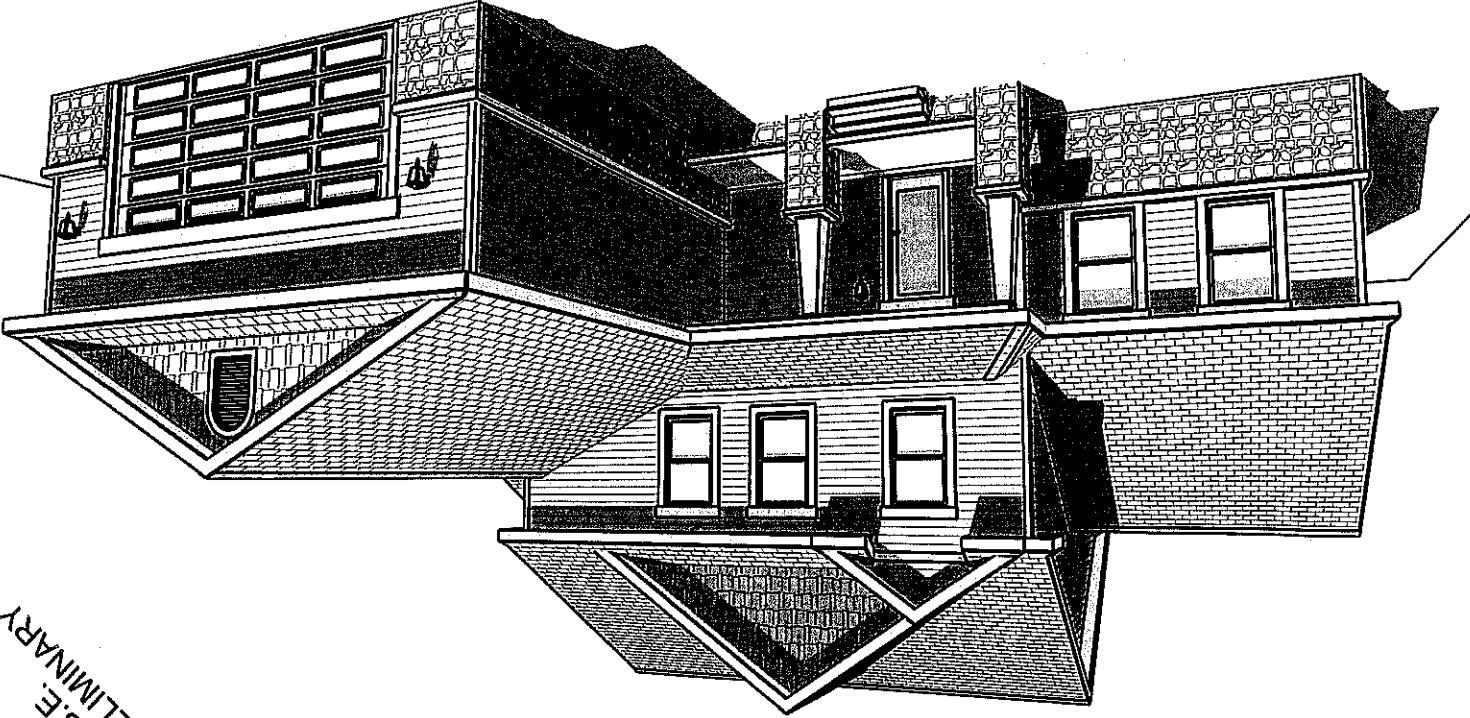

5/19  
MR