

10486 COLONEL COURT
MANASSAS VA 20110
(703)420-8141
www.S2RArchitects.com
JD@S2RArchitects.com

5700 BLEIGHT DR HAYMARKET, VA

J24093

PROJECT NAME AND ADDRESS

PROFESSIONAL CERTIFICATION:
I HEREBY CERTIFY THAT THOSE
DOCUMENTS WERE PREPARED OR
APPROVED BY ME, AND THAT I AM DULY
LICENSED ARCHITECT UNDER LAWS OF
THE STATE OF MARYLAND.

LICENSE NUMBER: 19001
EXPIRATION DATE: 05/10/2021

SCALE

REVISION DATE


8/22/21

FLOOR PLANS


OPTION 1

A100


SHEET #

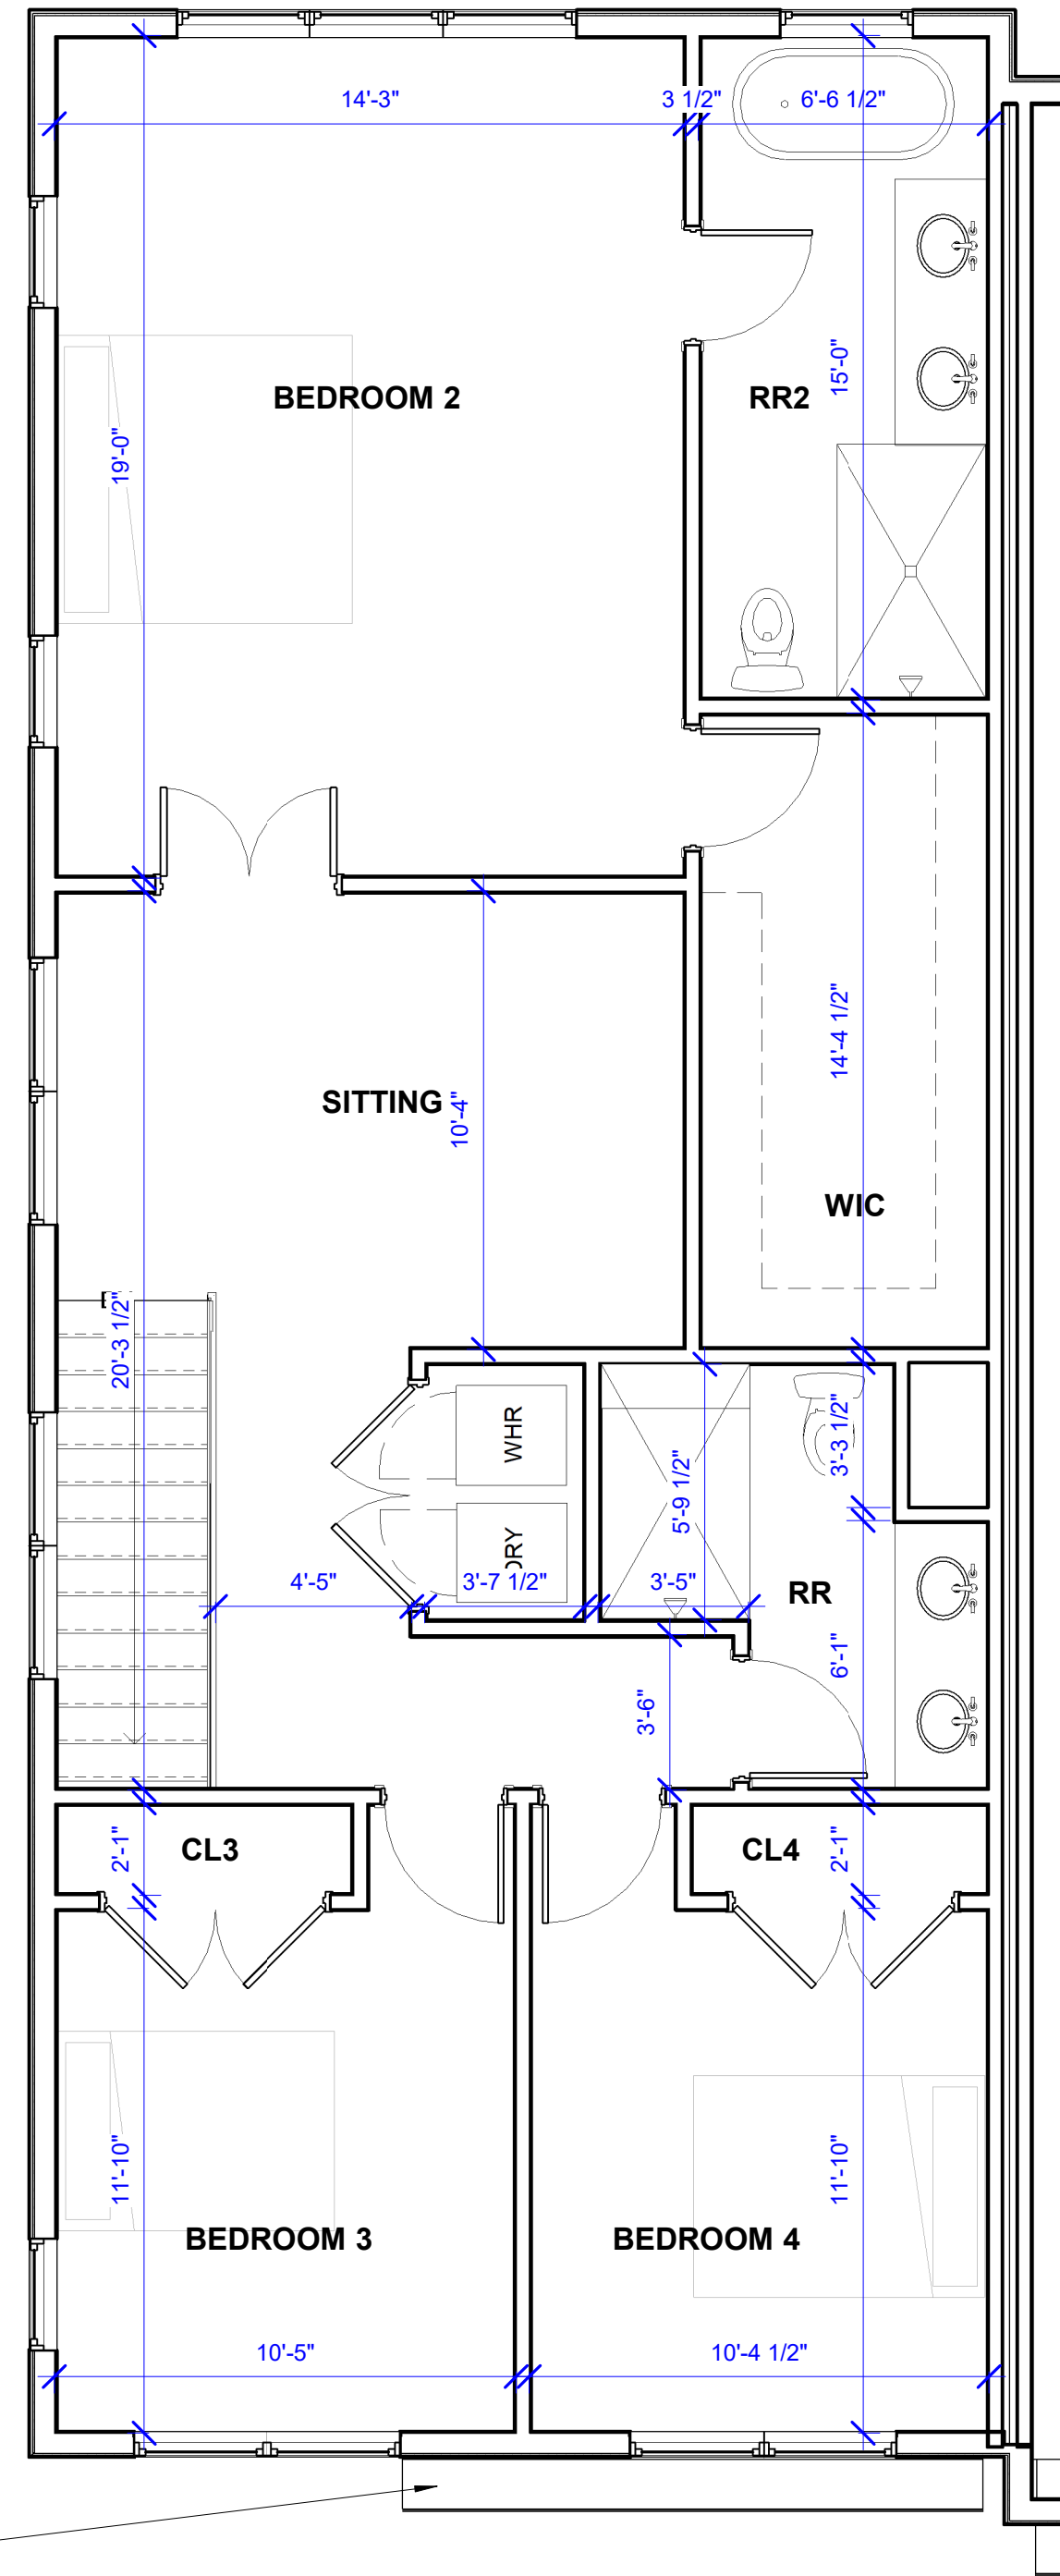

3 SECOND FLOOR PLAN
A100 1/4" = 1'-0"

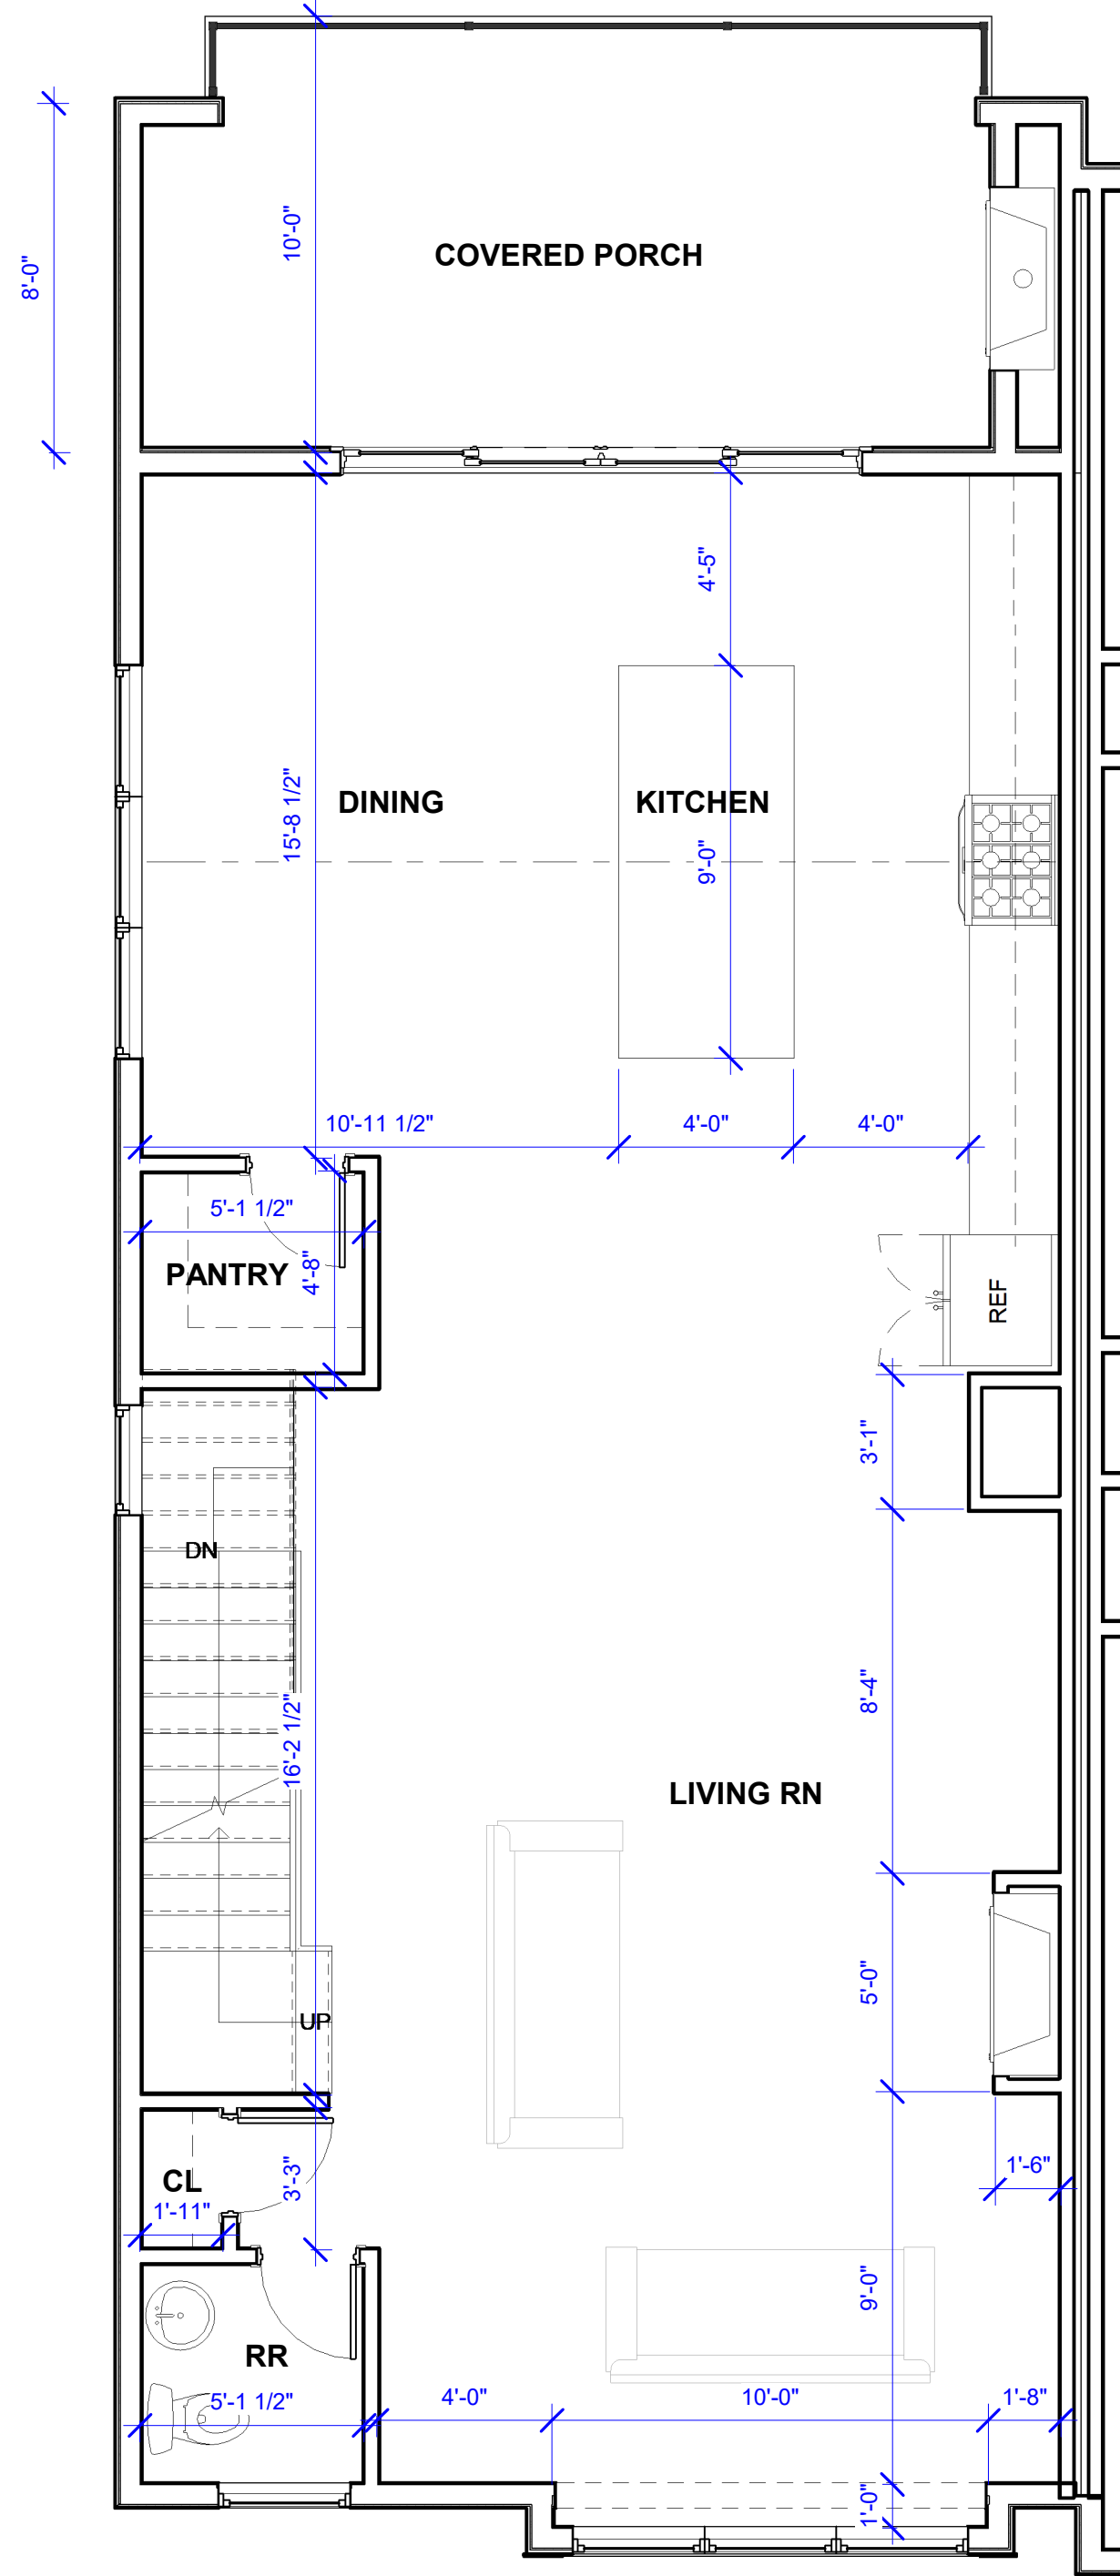

2 FIRST FLOOR PLAN
A100 1/4" = 1'-0"

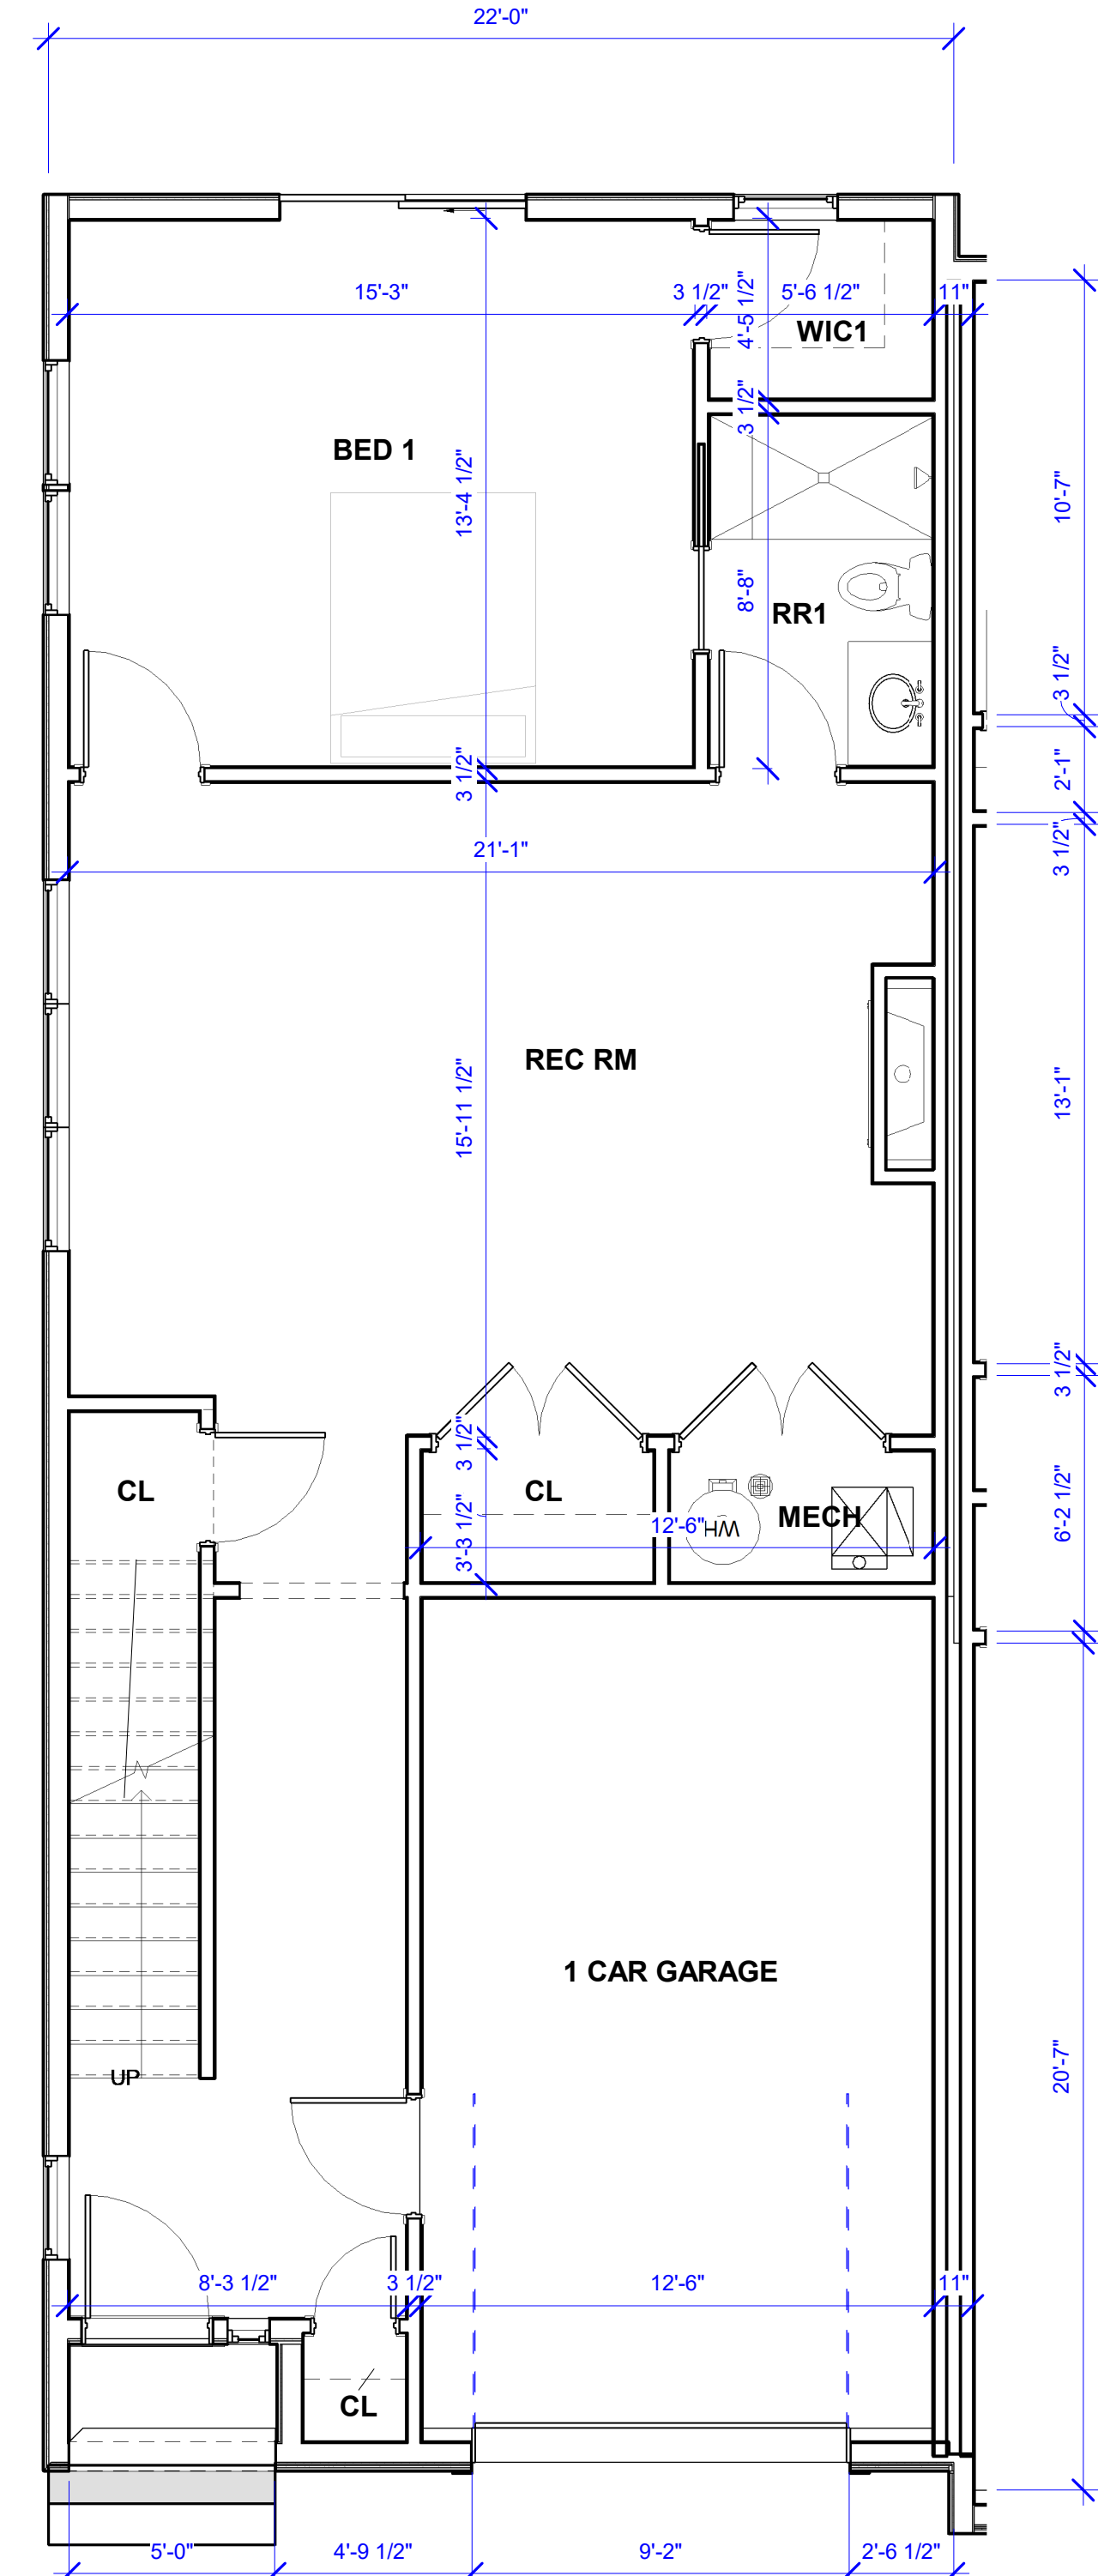

1 BASEMENT FLOOR PLAN
A100 1/4" = 1'-0"

ROOF BELOW



10486 COLONEL COURT
MANASSAS VA 20110
(703)420-8141
www.S2RArchitects.com
JD@S2RArchitects.com

J24093

5700 BLEIGHT DR
HAYMARKET, VA

PROJECT NAME AND ADDRESS

PROJECT #

PROFESSIONAL CERTIFICATION:
I HEARBY CERTIFY THAT THOSE
DOCUMENTS WERE PREPARED OR
APPROVED BY ME, AND THAT I AM DULY
LICENSED ARCHITECT UNDER LAWS OF
THE STATE OF MARYLAND.

LICENSE NUMBER: 19001
EXPIRATION DATE: 05/10/2021

SCALE

ISSUE DATE

SHEET TITLE

SHEET #

REVISION DATE

8/22/21

FRONT
ELEVATIONS
OPTION 1

A200



1 FRONT ELEVATIONS
A200 1/4" = 1'-0"