

COUNTY USE OR STAMP ONLY



10486 COLONEL COURT  
MANASSAS VA 20110  
(703)420-8141  
www.S2RArchitects.com  
JD@S2RArchitects.com

# NEW TOWNHOMES

5700 BLEIGHT DR  
HAYMARKET, VA 20169

J24093

PROJECT NAME AND ADDRESS

PROJECT #

SEAL


REVISION DATE

09/06/2024

BASEMENT & 1ST  
FLOOR & 2ND  
FLOOR PLANS


## A102

SHEET TITLE  
ISSUE DATE  
SHEET #

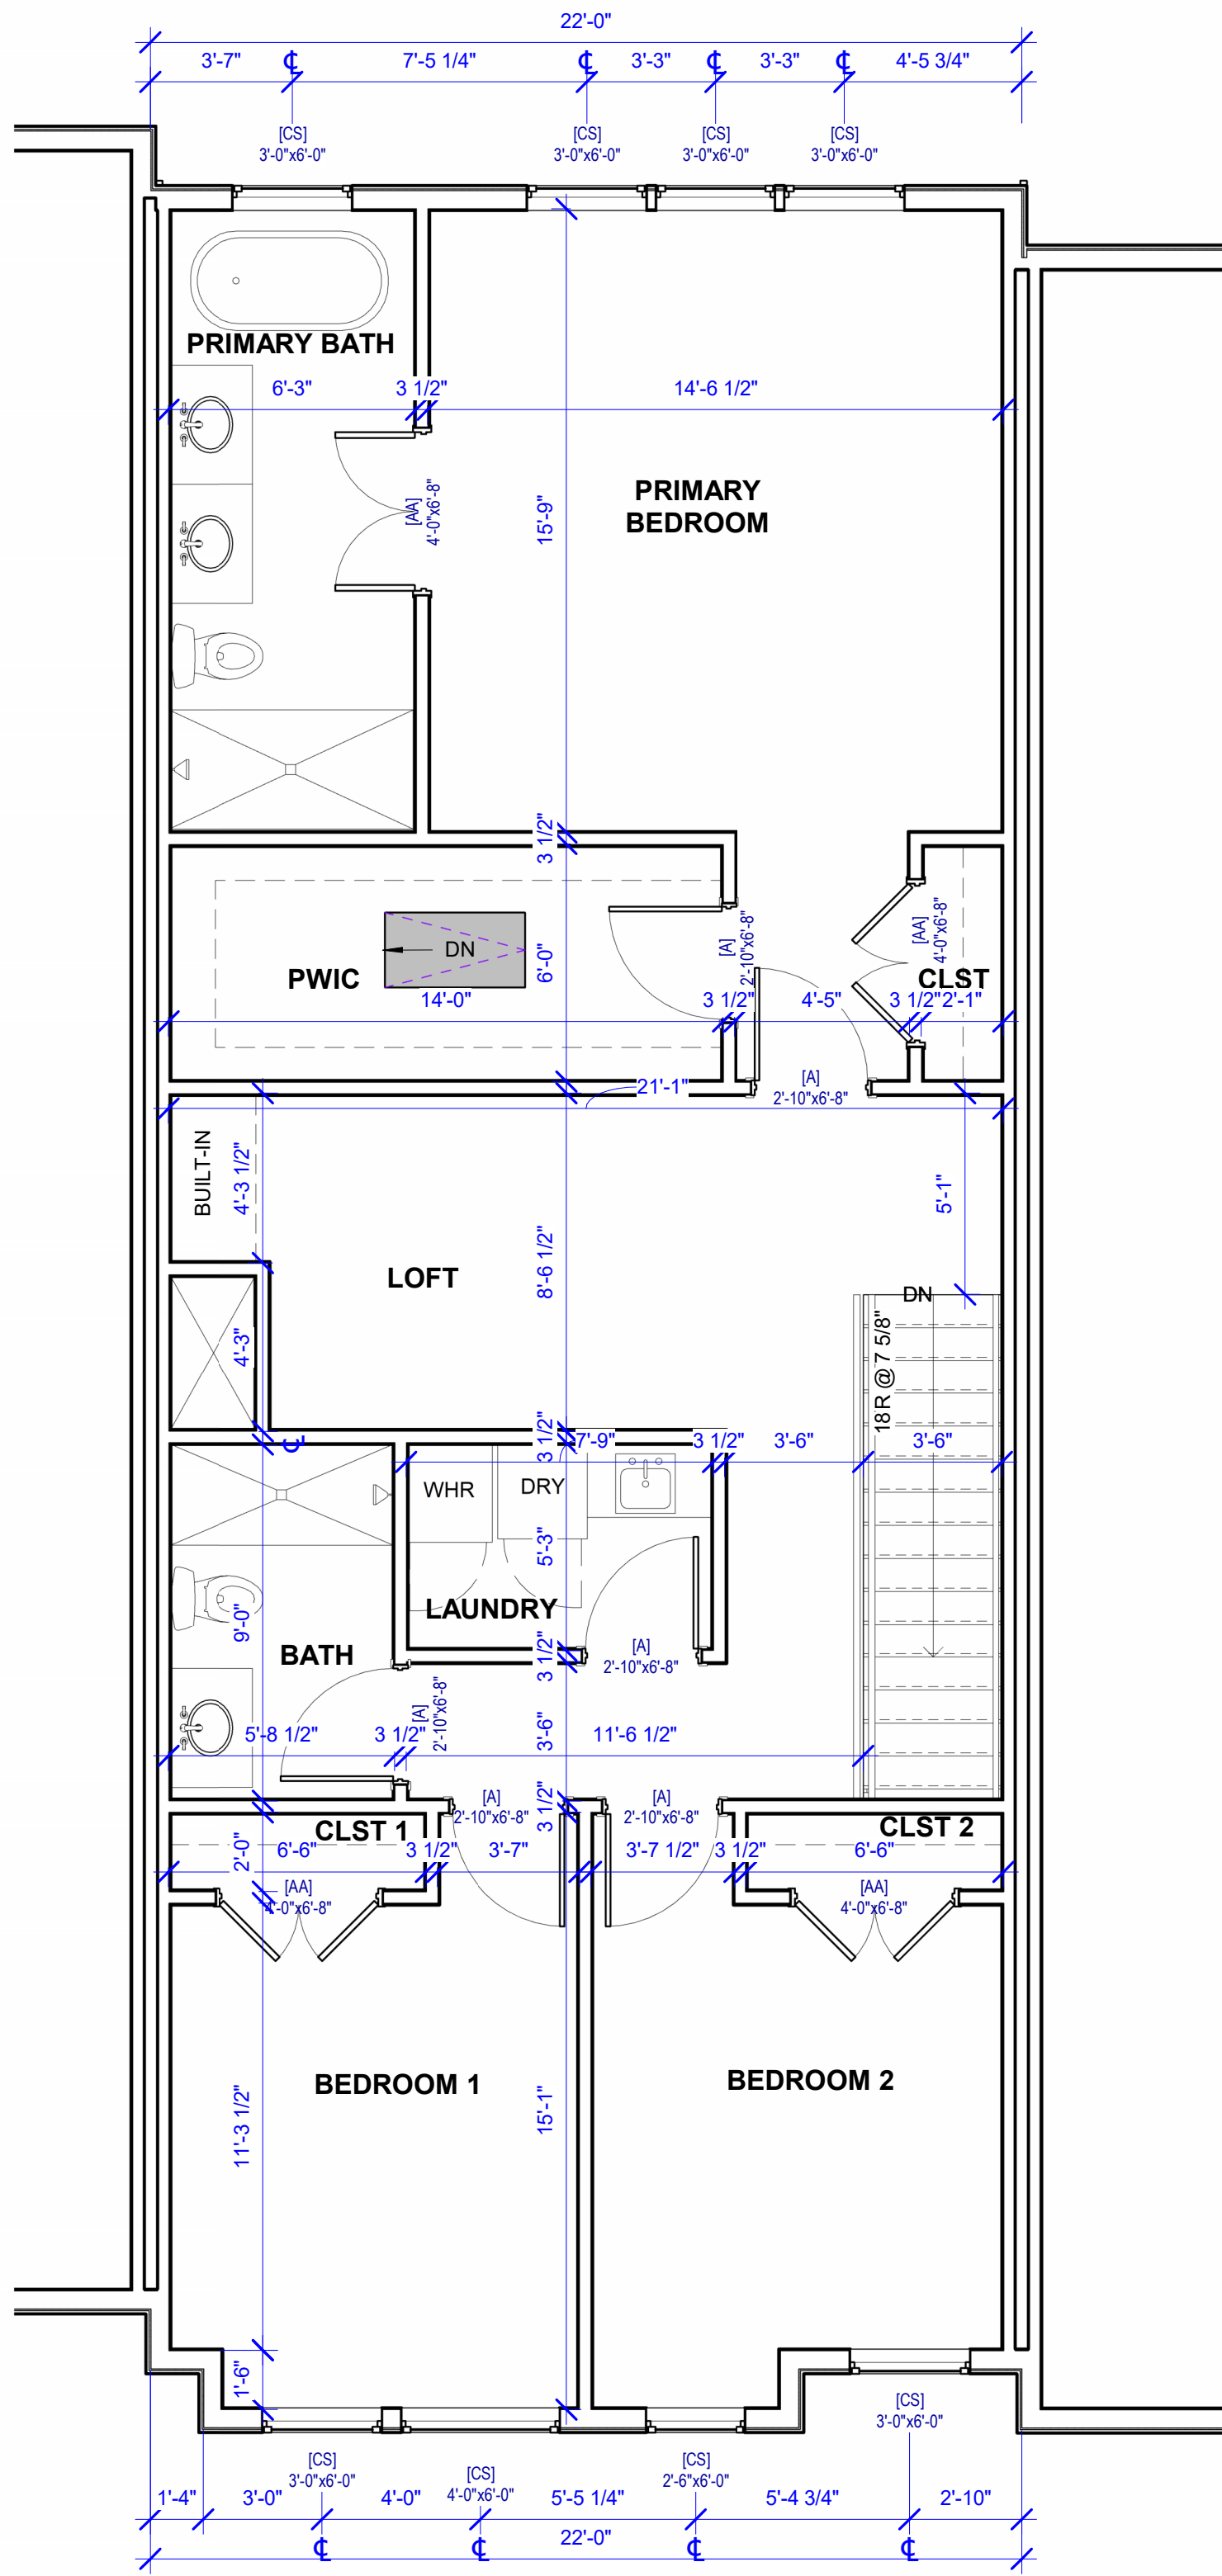


### 3 SECOND FLOOR PLAN

A102 1/4" = 1'-0"

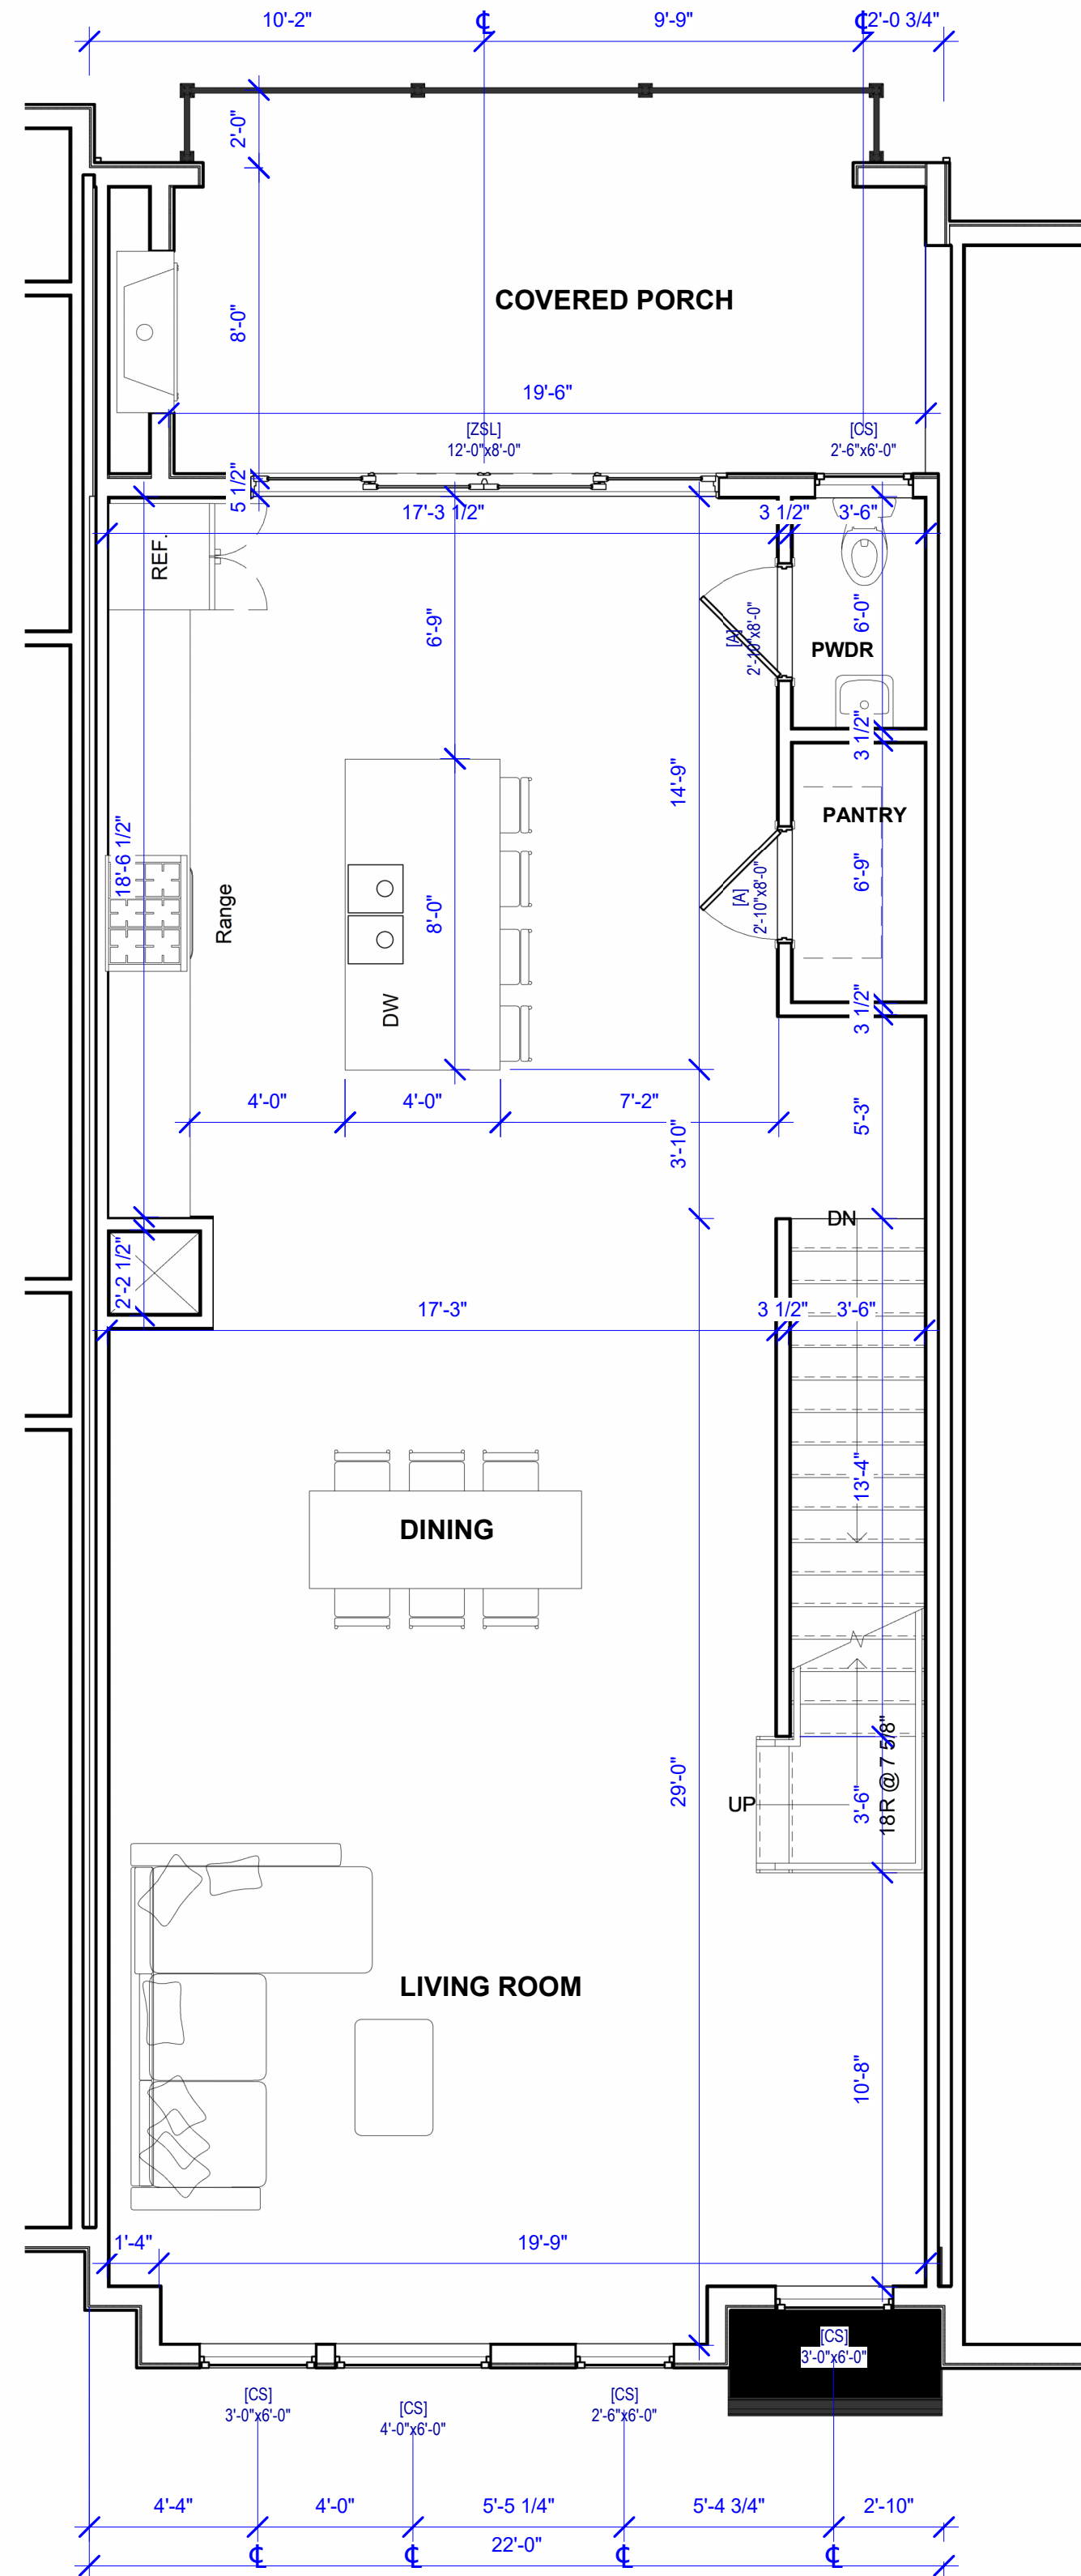

### 2 FIRST FLOOR PLAN


A102 1/4" = 1'-0"

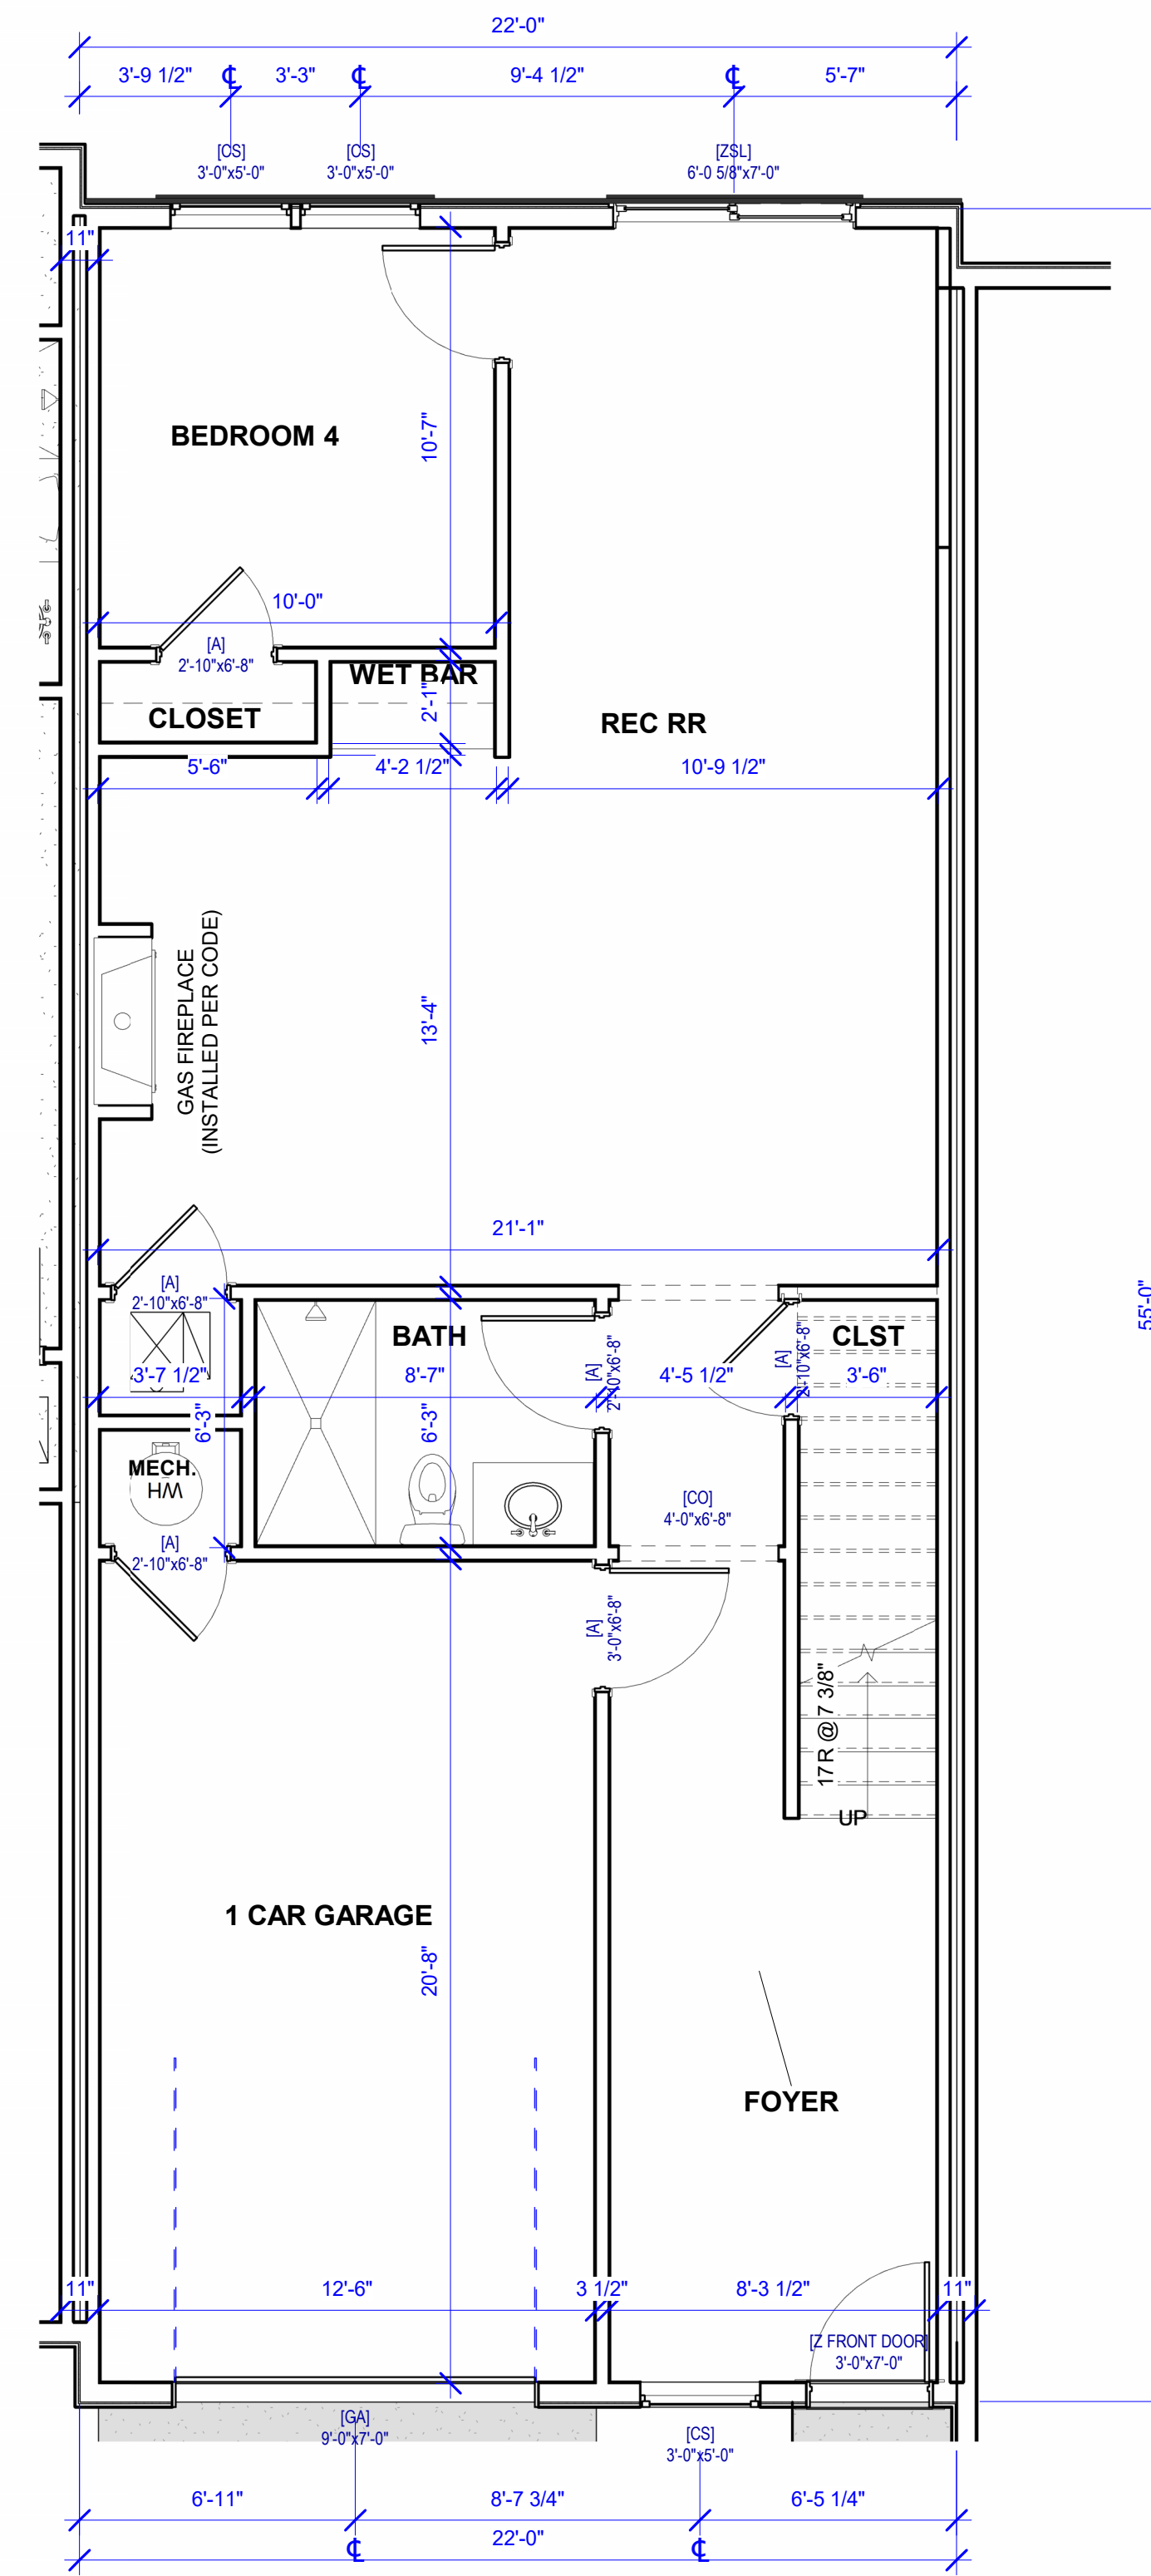

### 1 BASEMENT FLOOR PLAN

A102 1/4" = 1'-0"

COUNTY USE OR STAMP ONLY

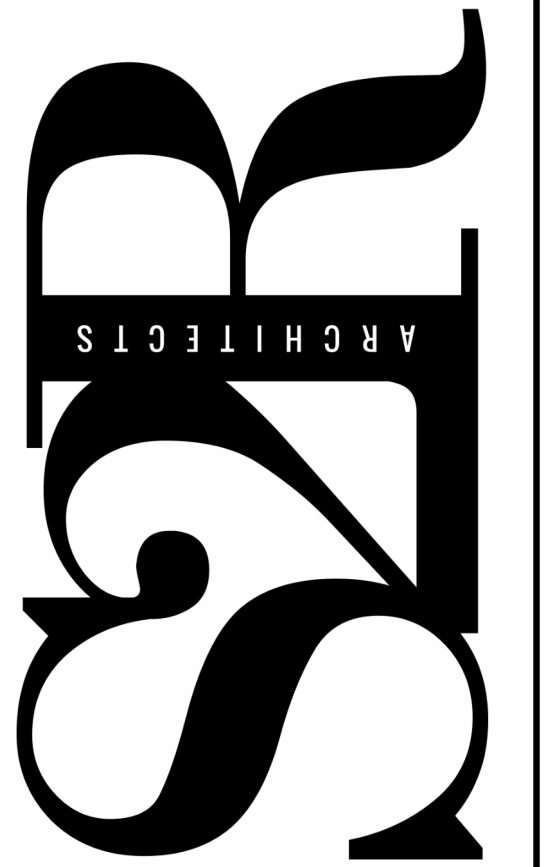

10486 COLONEL COURT  
MANASSAS VA 20110  
(703)420-8141  
www.S2RArchitects.com  
JD@S2RArchitects.com

PROJECT NAME AND ADDRESS

**NEW TOWNHOMES**  
5700 BLEIGHT DR  
HAYMARKET, VA 20169

J24093

PROJECT #

SEAL

ISSUE DATE

SHEET TITLE

SHEET #

REVISION      DATE

09/06/2024

**FRONT & REAR  
ELEVATIONS**

**A200**



**3 FRONT ELEVATION OPTION**  
A200 1/4" = 1'-0"



**2 REAR ELEVATION**  
A200 1/4" = 1'-0"



**1 FRONT ELEVATION**  
A200 1/4" = 1'-0"



**2** 3D VIEW OPTION  
A201



**1** 3D VIEW  
A201

COUNTY USE OR STAMP ONLY



10486 COLONEL COURT  
MANASSAS VA 20110  
(703)420-8141  
www.S2RArchitects.com  
JD@S2RArchitects.com

PROJECT NAME AND ADDRESS

**NEW TOWNHOMES**  
5700 BLEIGHT DR  
HAYMARKET, VA 20169

J24093

PROJECT #

SEAL

ISSUE DATE

SHEET TITLE

SHEET #

REVISION	DATE
	09/06/2024

09/06/2024

3D VIEWS

A201