

10486 COLONEL COURT
MANASSAS VA 20110
(703)420-8141
www.S2RArchitects.com
Office@S2RArchitects.com

OFFICE RENOVATION
14920 WASHINGTON ST,
HAYMARKET, VA

PROJ#J24101

NOT FOR CONSTRUCTION

REVISION	DATE
	10/16/2024

SITE PLAN

A030

1 SITE PLAN
A030 1/16" = 1'-0"



10486 COLONEL COURT
MANASSAS VA 20110
(703)420-8141
www.S2RArchitects.com
Office@S2RArchitects.com

PROJECT #

OFFICE RENOVATION
14920 WASHINGTON ST,
HAYMARKET, VA

PROJECT #


**NOT FOR
CONSTRUCTION**

REVISION DATE

ISSUE DATE
10/16/2024


SHEET TITLE
1ST FLOOR PLAN

SHEET #
A100

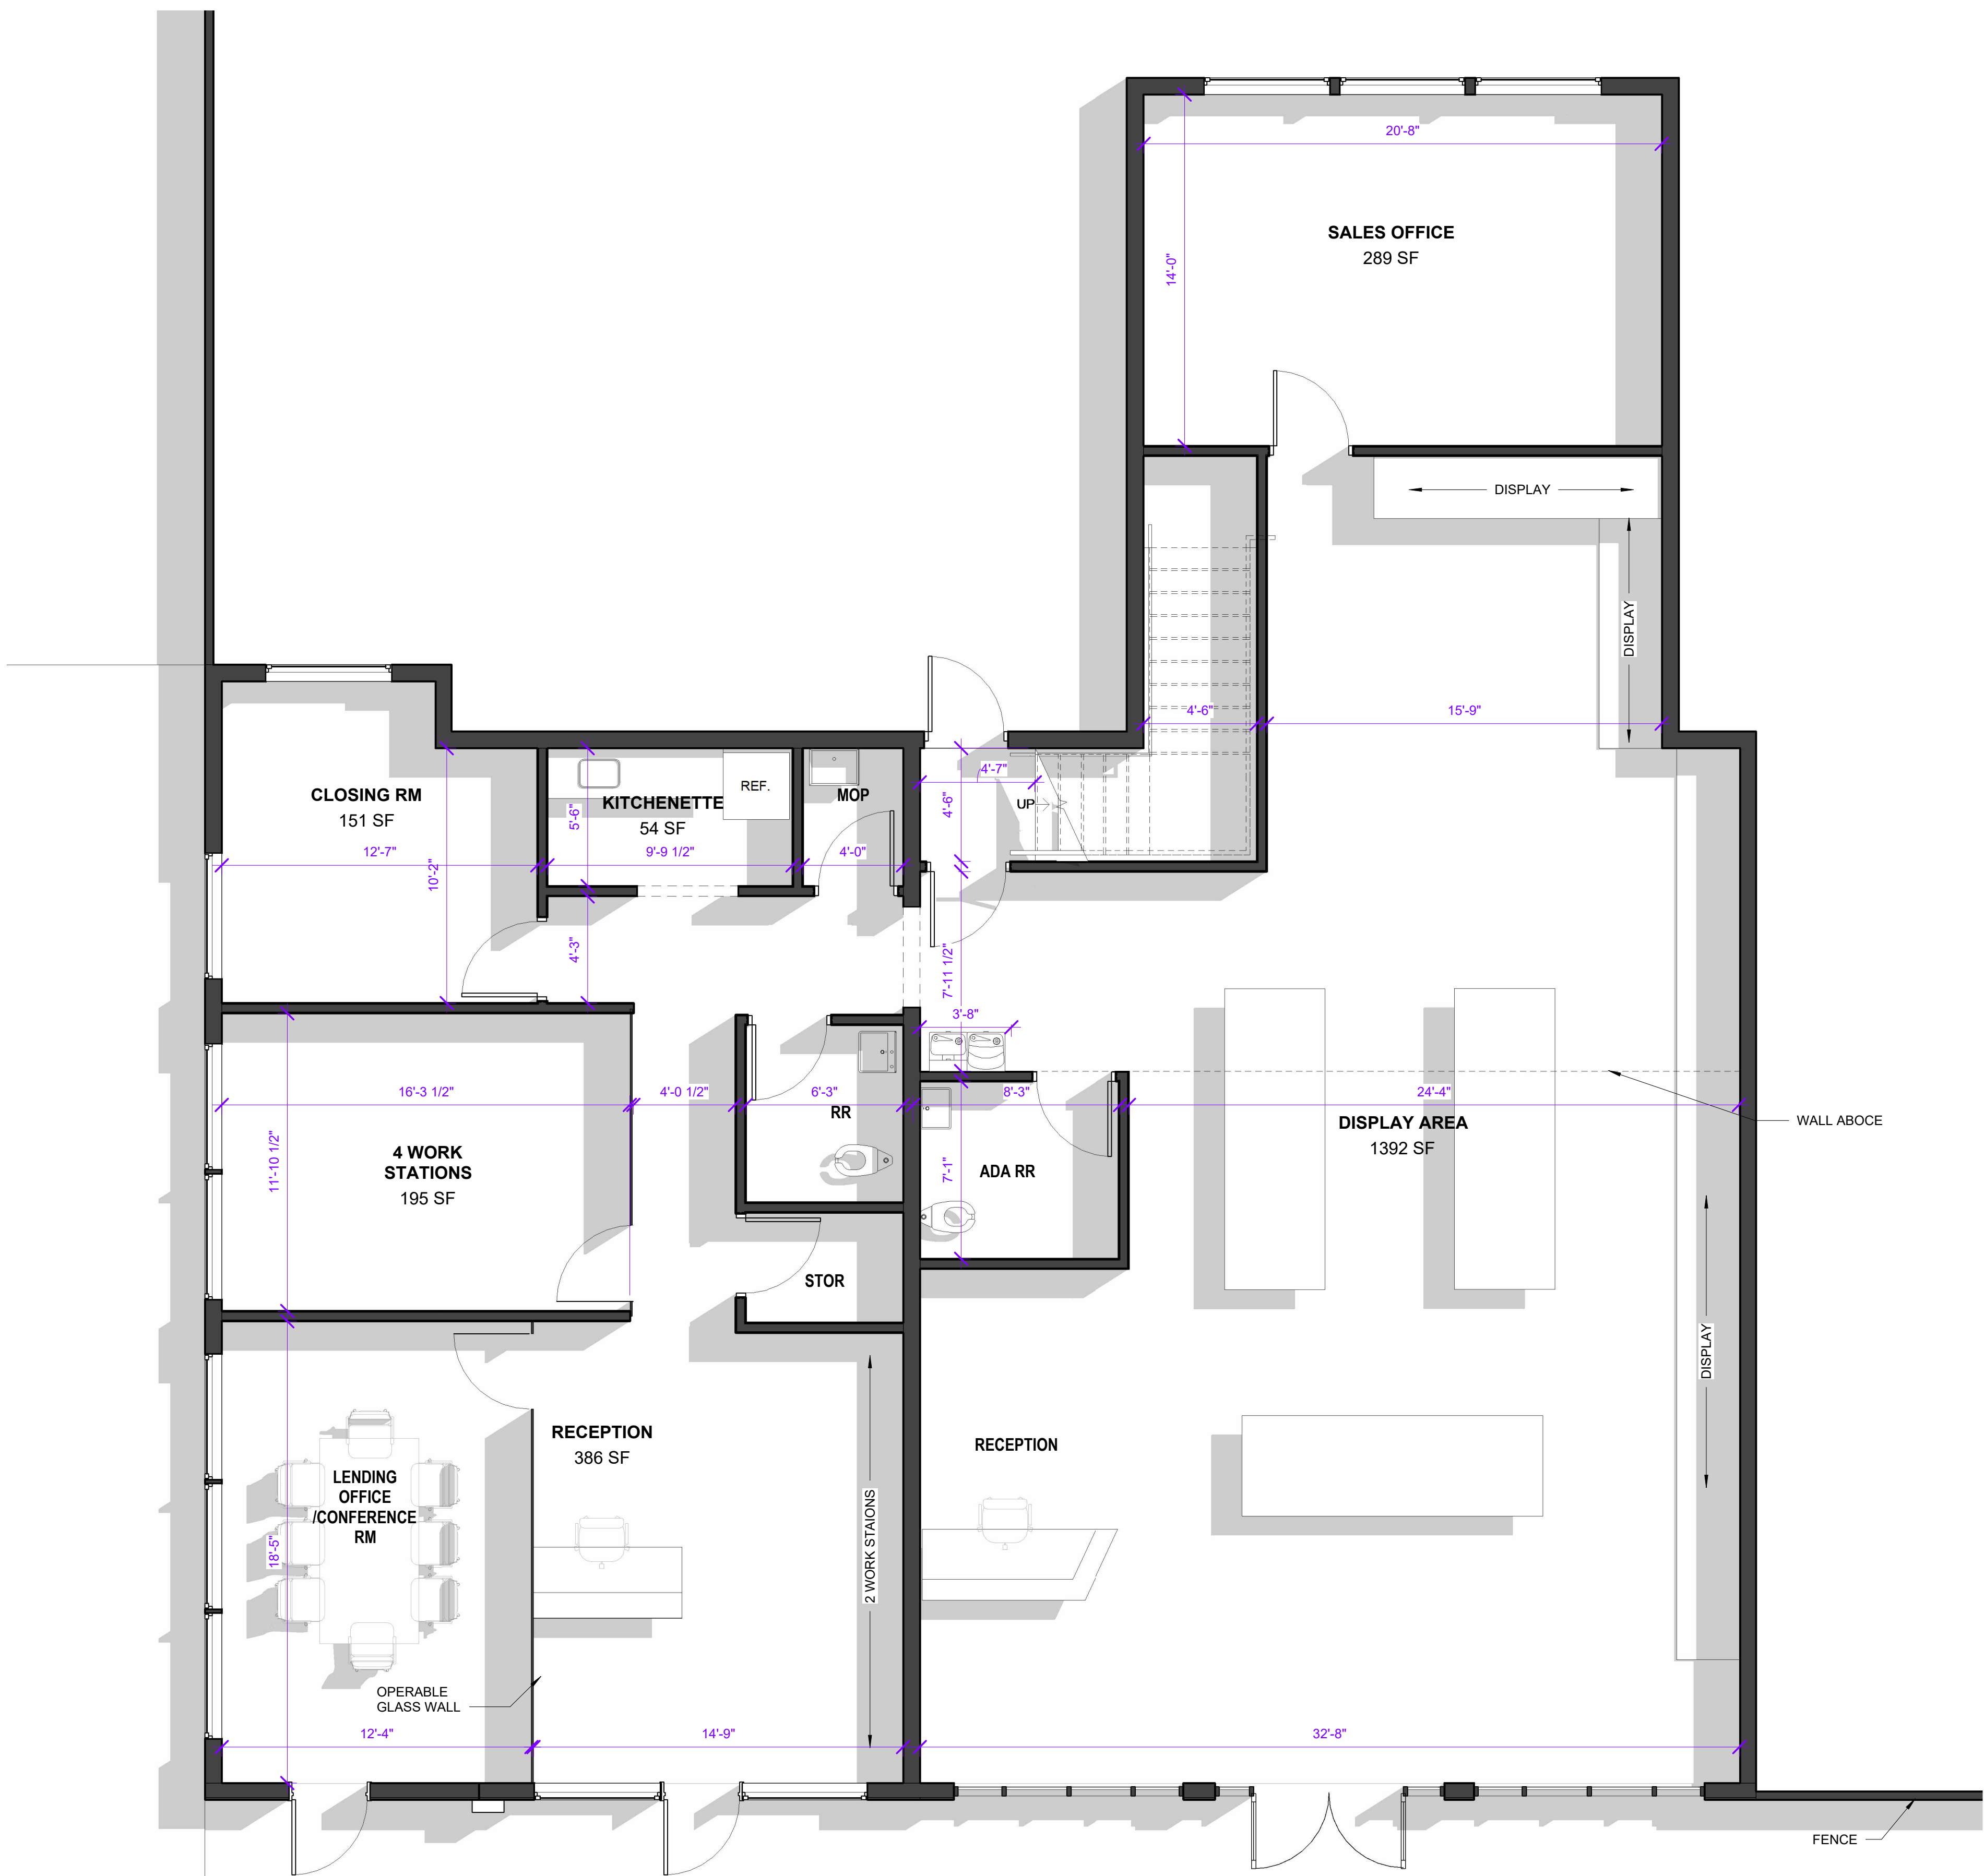


**EXISTING BUILDING AREA - OFFICE 1 - 3,058 SF
PROPOSED - 5,166 SF**

2 1ST FLOOR PLAN -OFFICE 1
A100 1/4" = 1'-0"

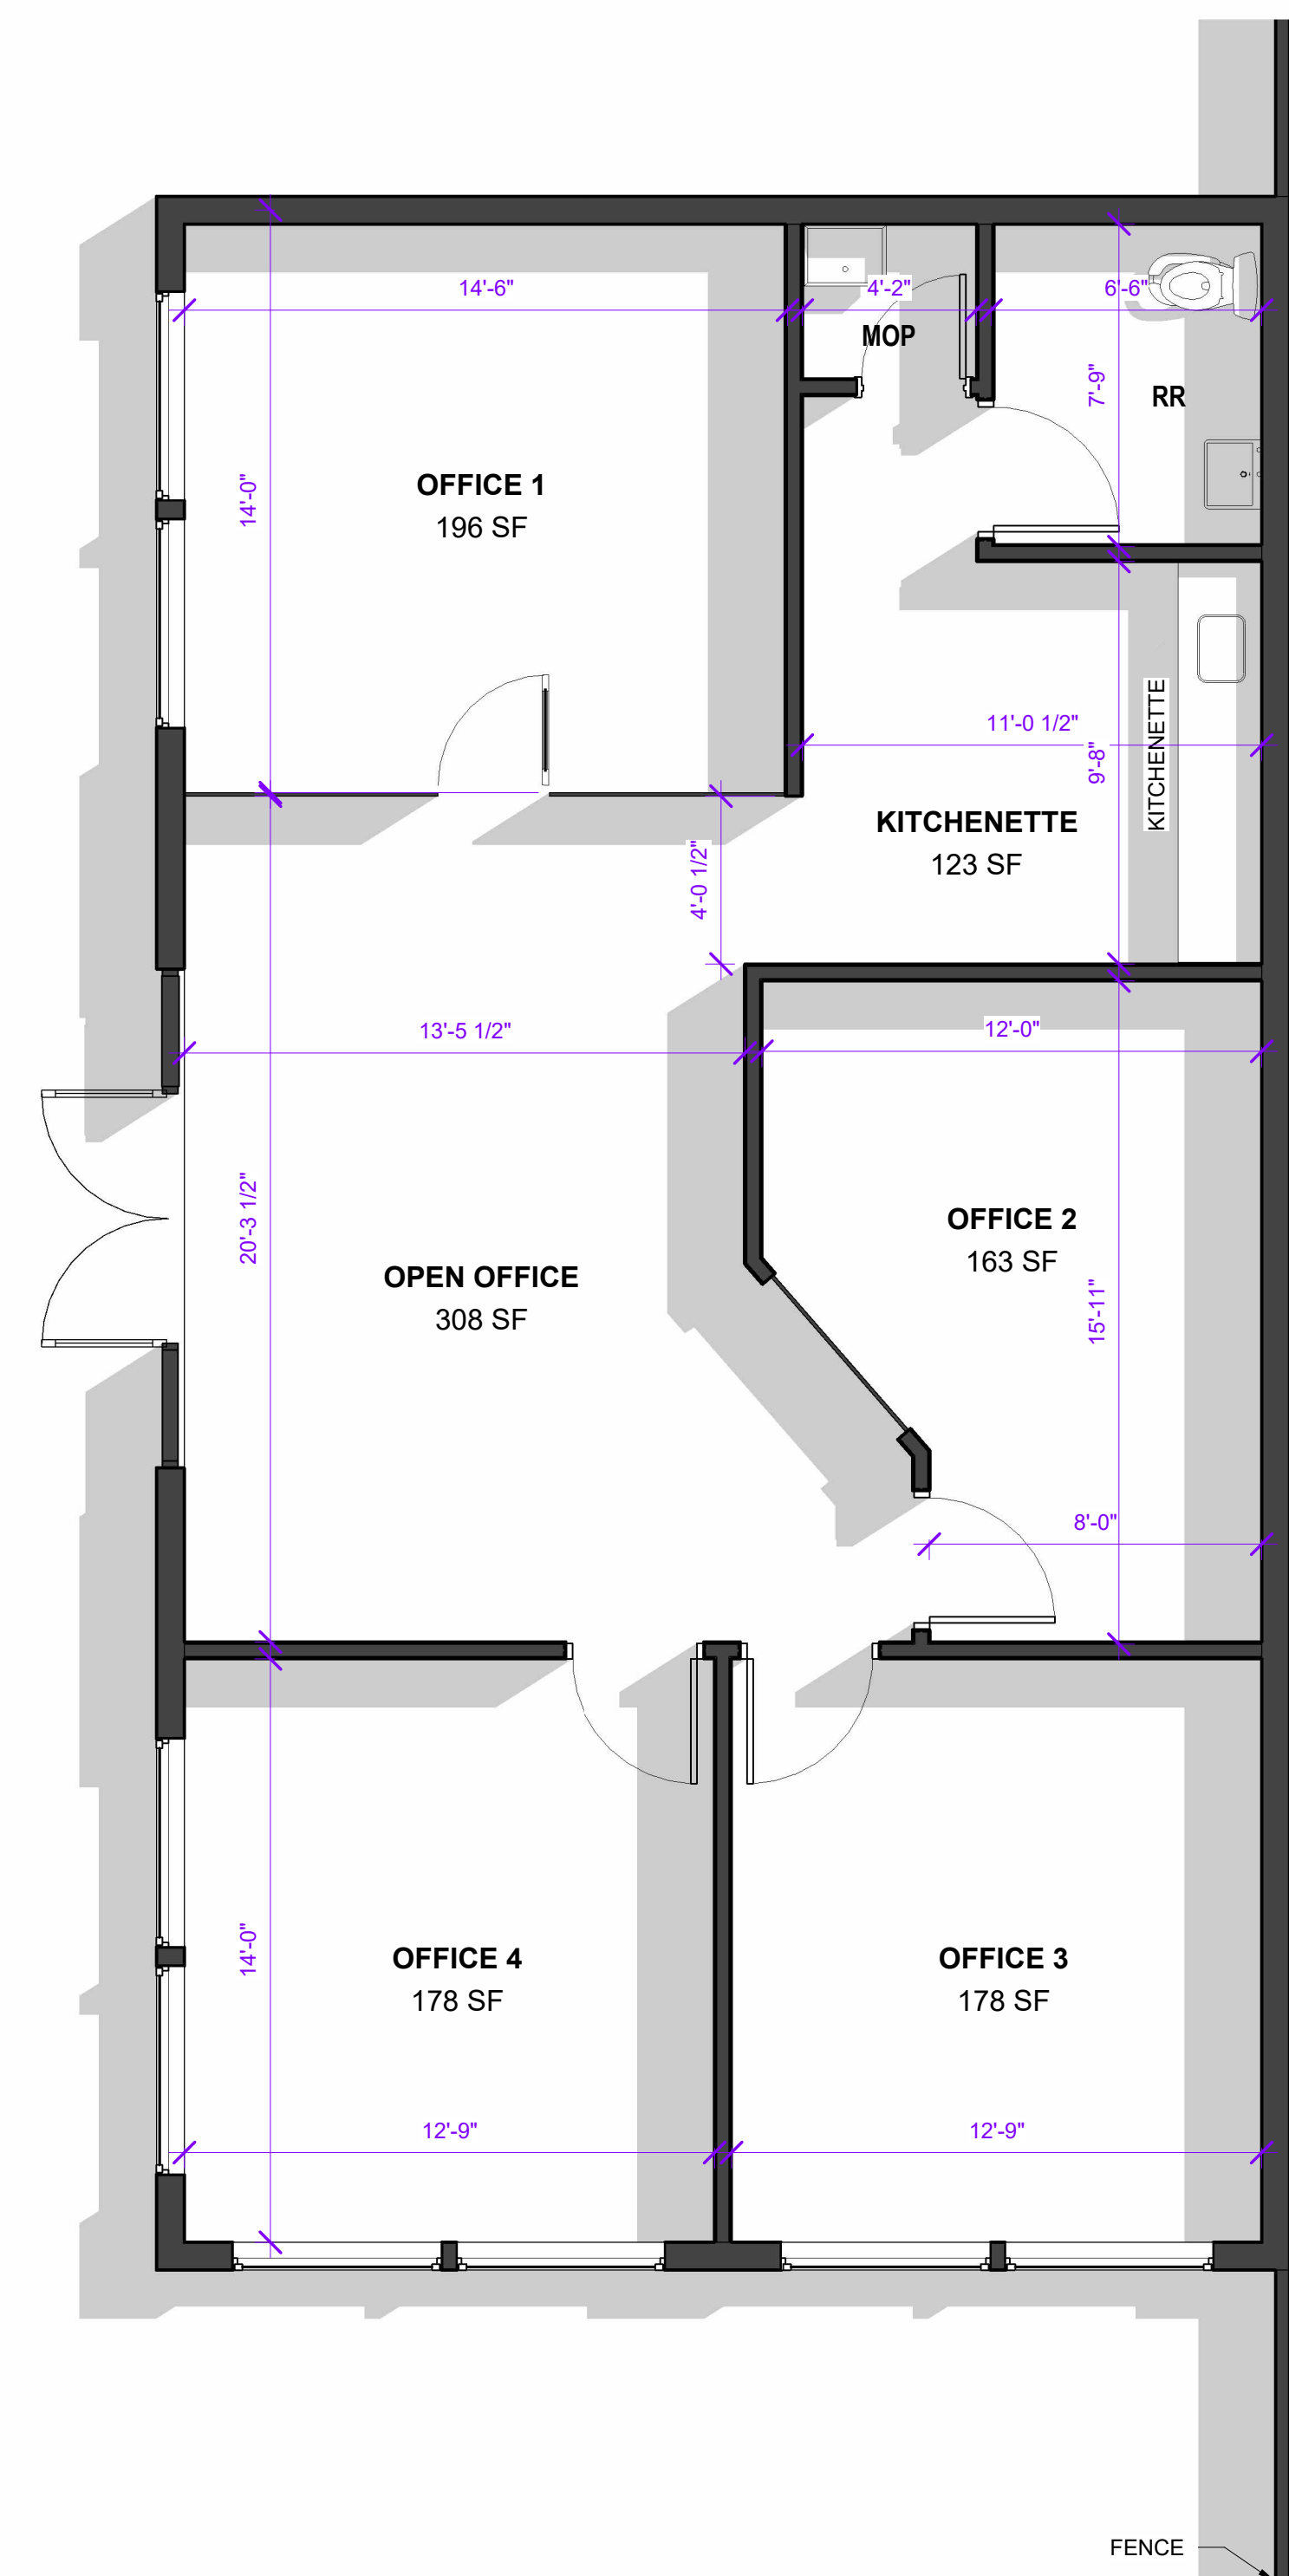

**EXISTING BUILDING AREA - OFFICE 2 - 1,254 SF
PROPOSED - 1,254 SF**

1 FLOOR PLAN-OFFICE 2
A100 1/4" = 1'-0"

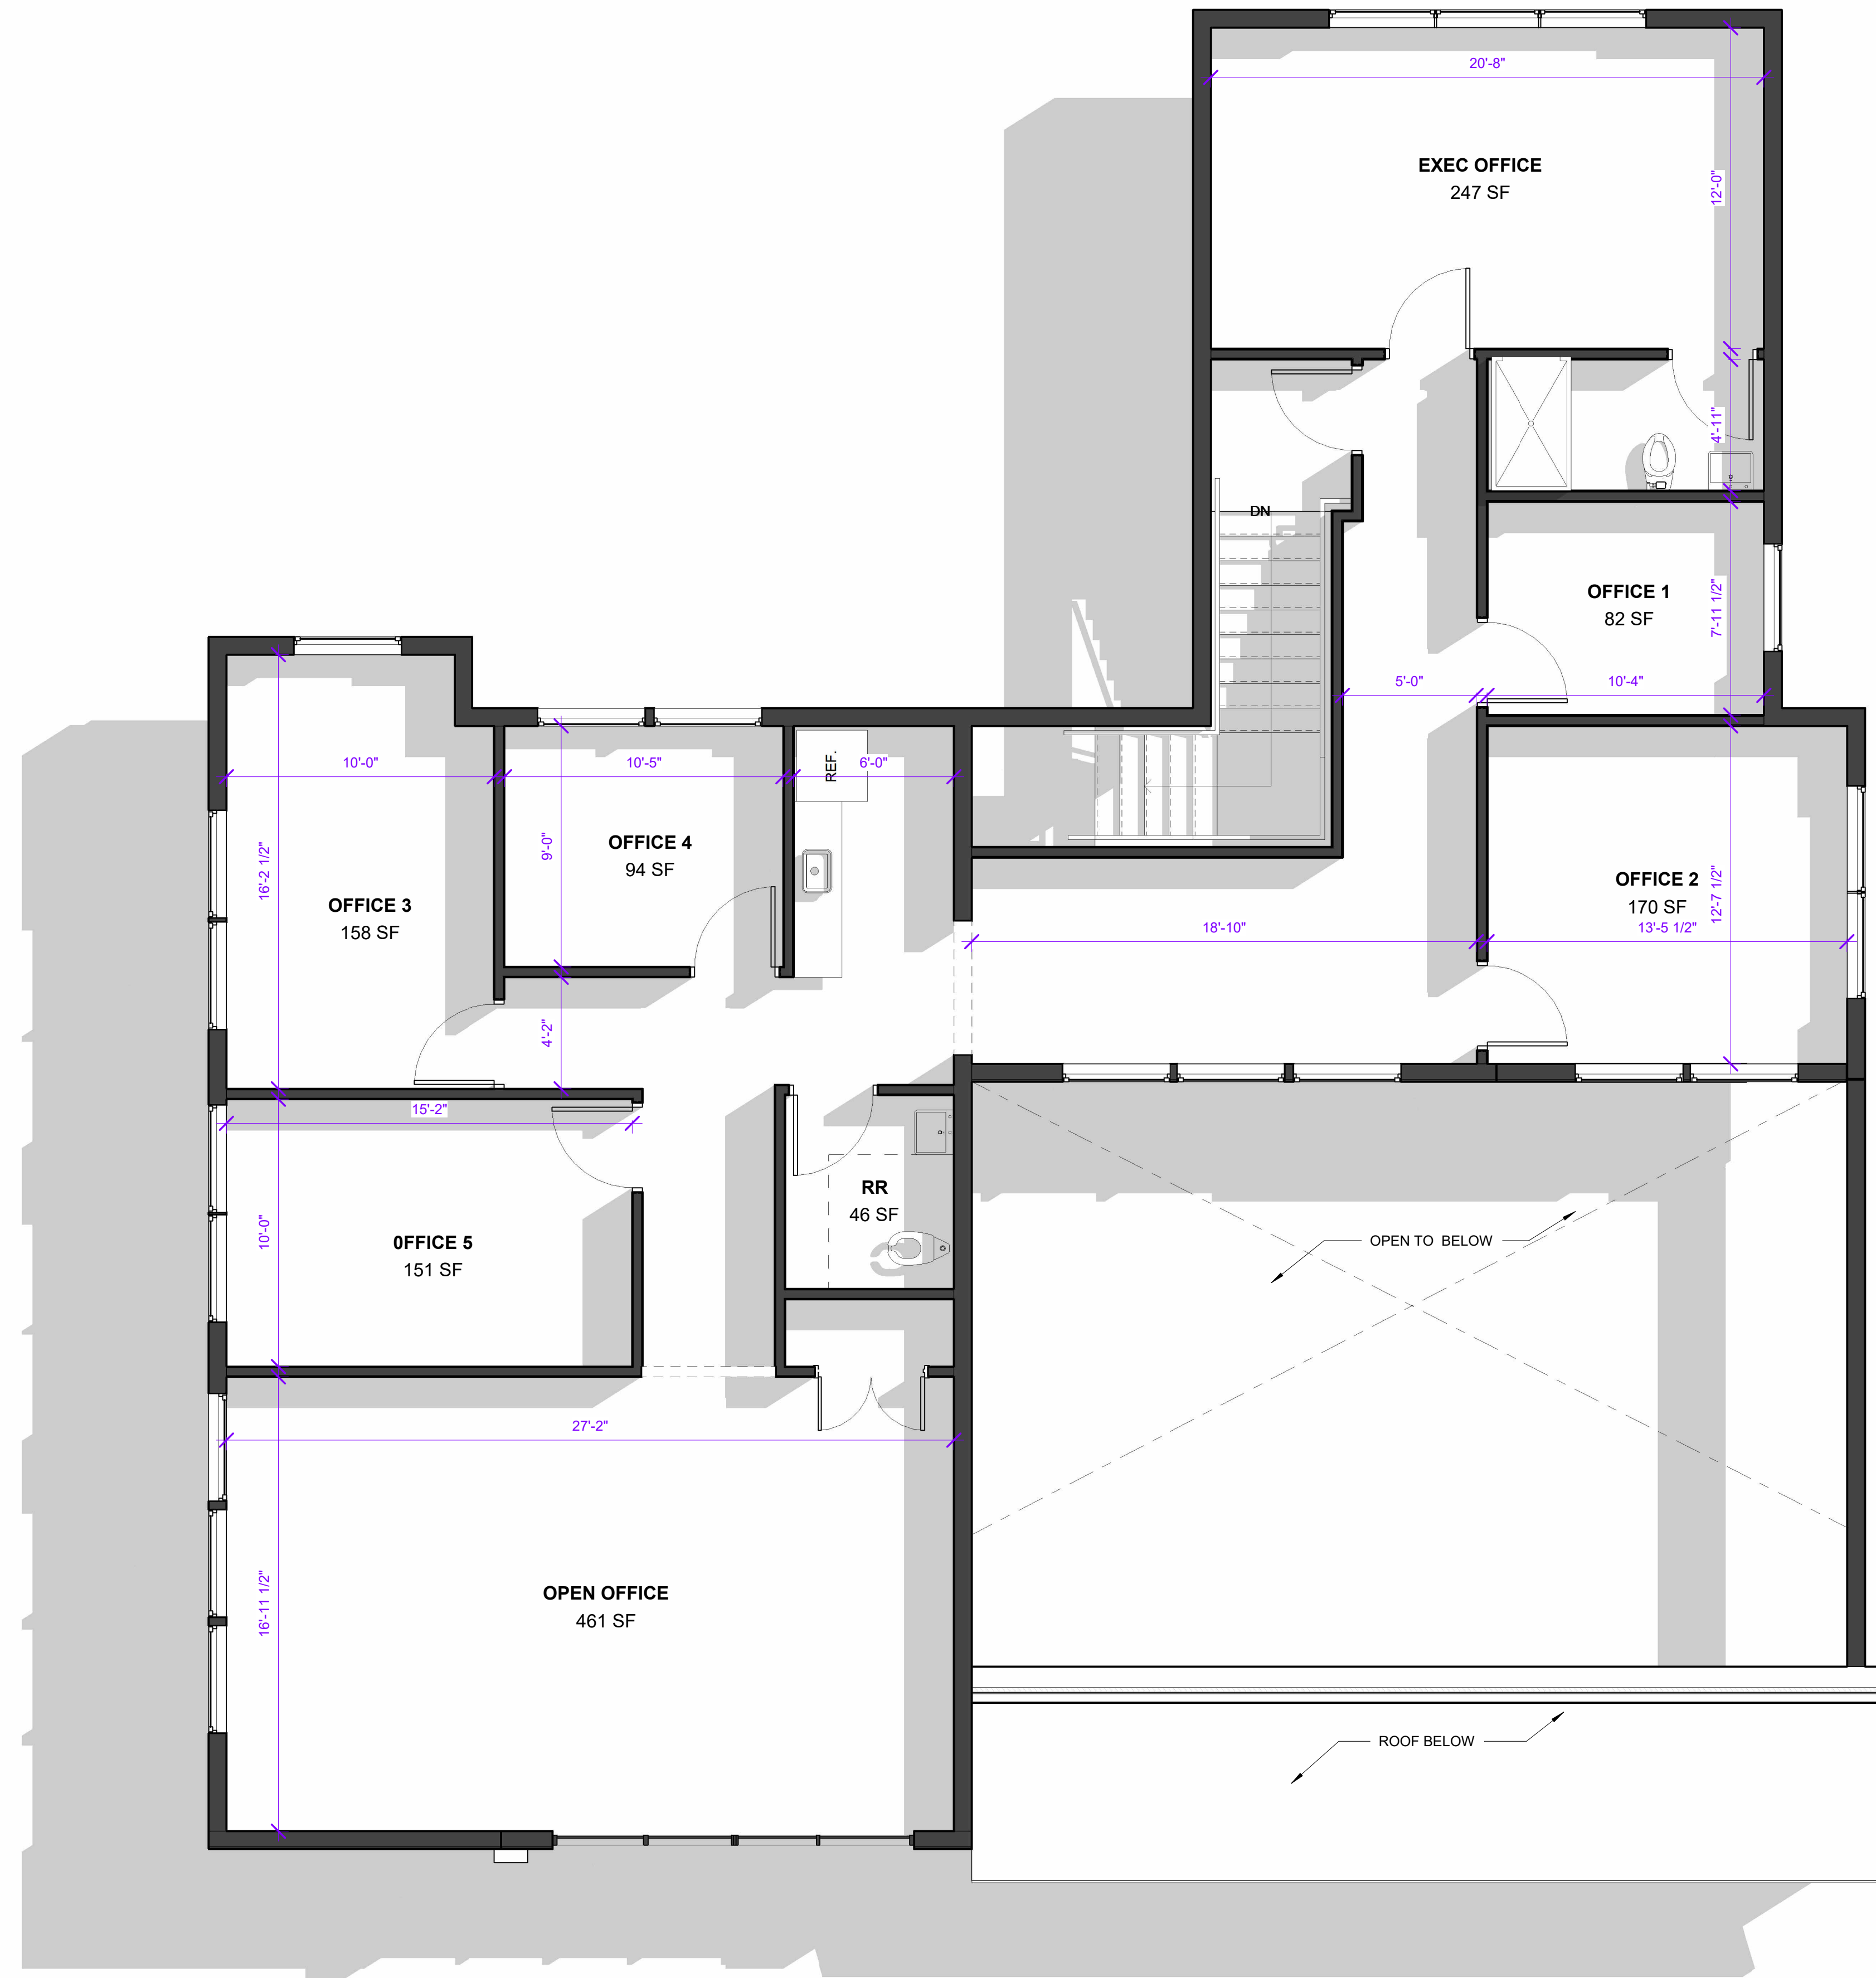

1 2ND FLOOR PLAN-OFFICE 1
A101 1/4" = 1'-0"



10486 COLONEL COURT
MANASSAS VA 20110
(703)420-8141
www.S2RArchitects.com
Office@S2RArchitects.com

OFFICE RENOVATION
14920 WASHINGTON ST,
HAYMARKET, VA

PROJECT #
PROJ#J24101

**NOT FOR
CONSTRUCTION**

REVISION	DATE
	10/16/2024

SHEET TITLE
2ND FLOOR PLAN

SHEET #
A101



10486 COLONEL COURT
MANASSAS VA 20110
(703)420-8141
www.S2RArchitects.com
Office@S2RArchitects.com

OFFICE RENOVATION
14920 WASHINGTON ST,
HAYMARKET, VA

PROJ#J24101


**NOT FOR
CONSTRUCTION**

REVISION DATE

ISSUE DATE
10/16/2024

SHEET TITLE
3D VIEWS

SHEET #
A102

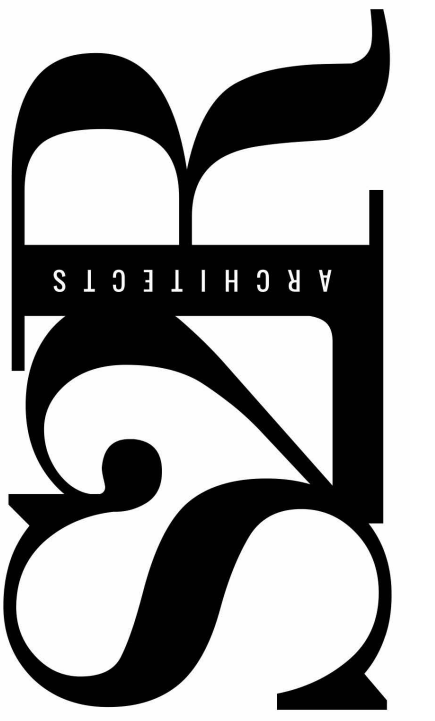

10486 COLONEL COURT
MANASSAS VA 20110
(703)420-8141
www.S2RArchitects.com
Office@S2RArchitects.com

OFFICE RENOVATION
14920 WASHINGTON ST,
HAYMARKET, VA

PROJ#J24101

**NOT FOR
CONSTRUCTION**

REVISION	DATE
	10/16/2024

3D VIEWS
A103