


**1 FRONT ELEVATION DEMO**  
SCALE: 3/16" = 1'-0"

I hereby certify that these plans were prepared under my direction and to the best of my knowledge and belief conform to the Village of Homewood, Illinois Building Codes and Ordinances.

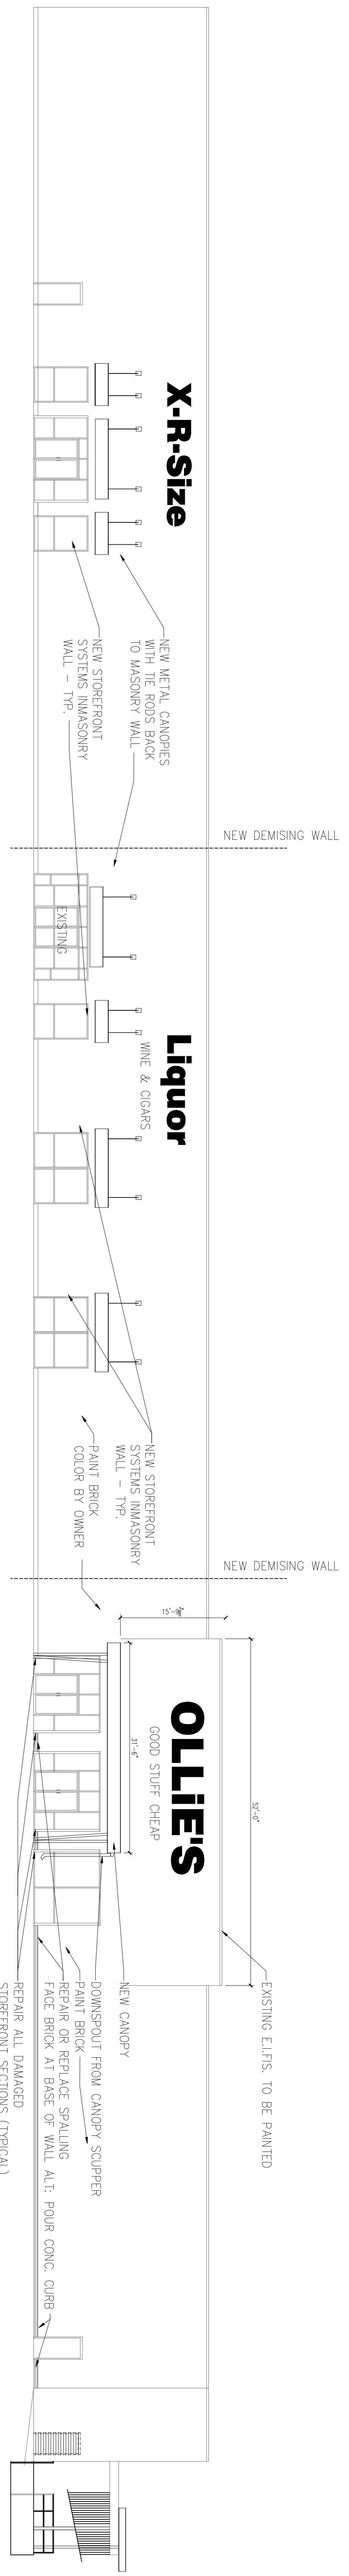

**1 FRONT ELEVATION PROPOSED**  
SCALE: 3/16" = 1'-0"

**REMODEL OF:**  
3045 183 rd St.  
HOMEWOOD IL  
60430

**John C. Robins**  
**ARCHITECT**  
395 Poplar Ave.  
Elmhurst IL 60126  
630-632-1371  
johnorchitect@gmail.com

**FRONT ELEVATIONS**  
JOB NO. 2402  
DATE: 2.24.2024