



NEW
TEQUILA RESTAURANT
RAIZES
18136 DIXIE HWY.
HOMWOOD, IL
60430

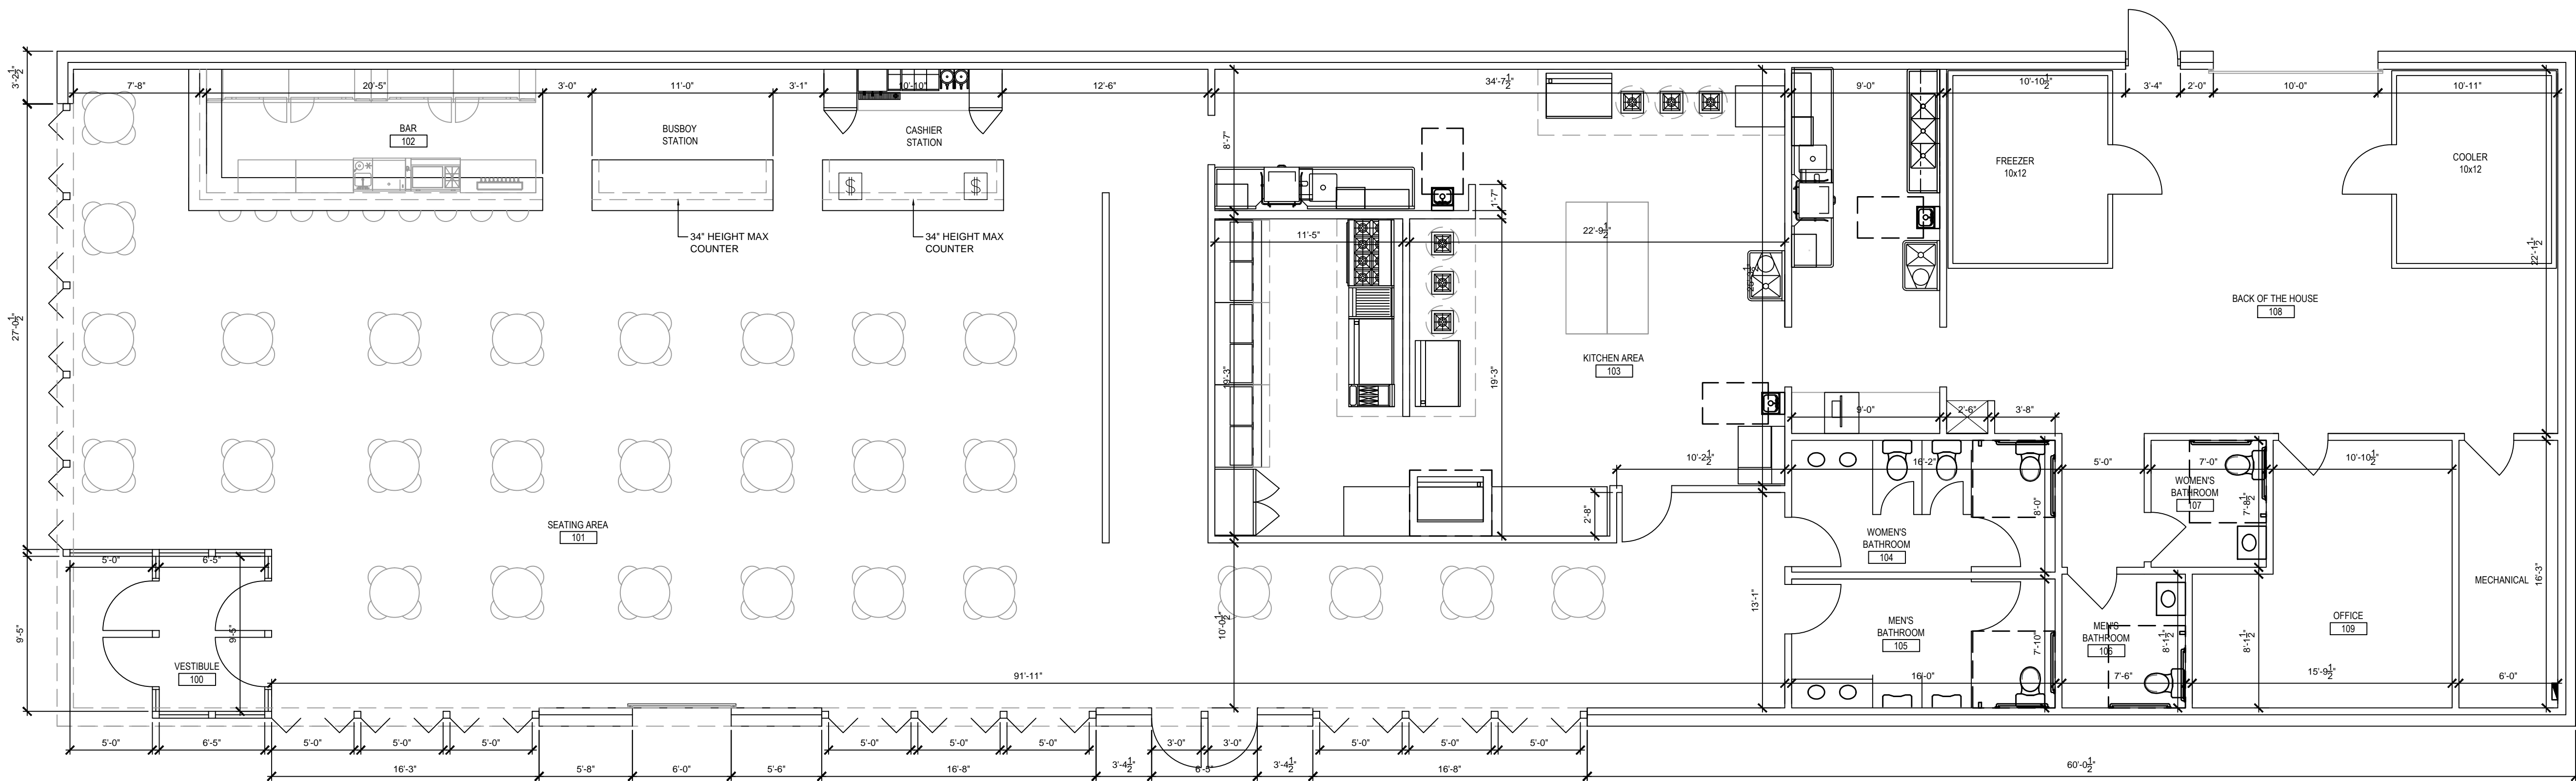

1
A200
PROPOSED FLOOR PLAN
SCALE 3/8"=1'-0"

ISSUANCE

REV.	ISSUE	DATE
	100% CD	04/20/2025

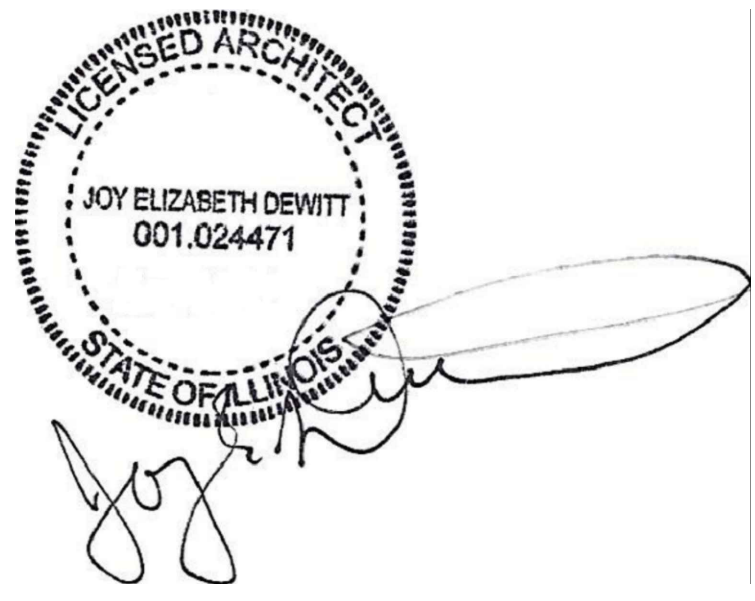

ARCHITECT/ENGINEER: JOY ELIZABETH DEWITT


DRAWN: JP CHECK: NR

PROJECT NO: 2025175 SCALE: AS NOTED




PROPOSED FLOOR
PLAN

TITLE:

A-200

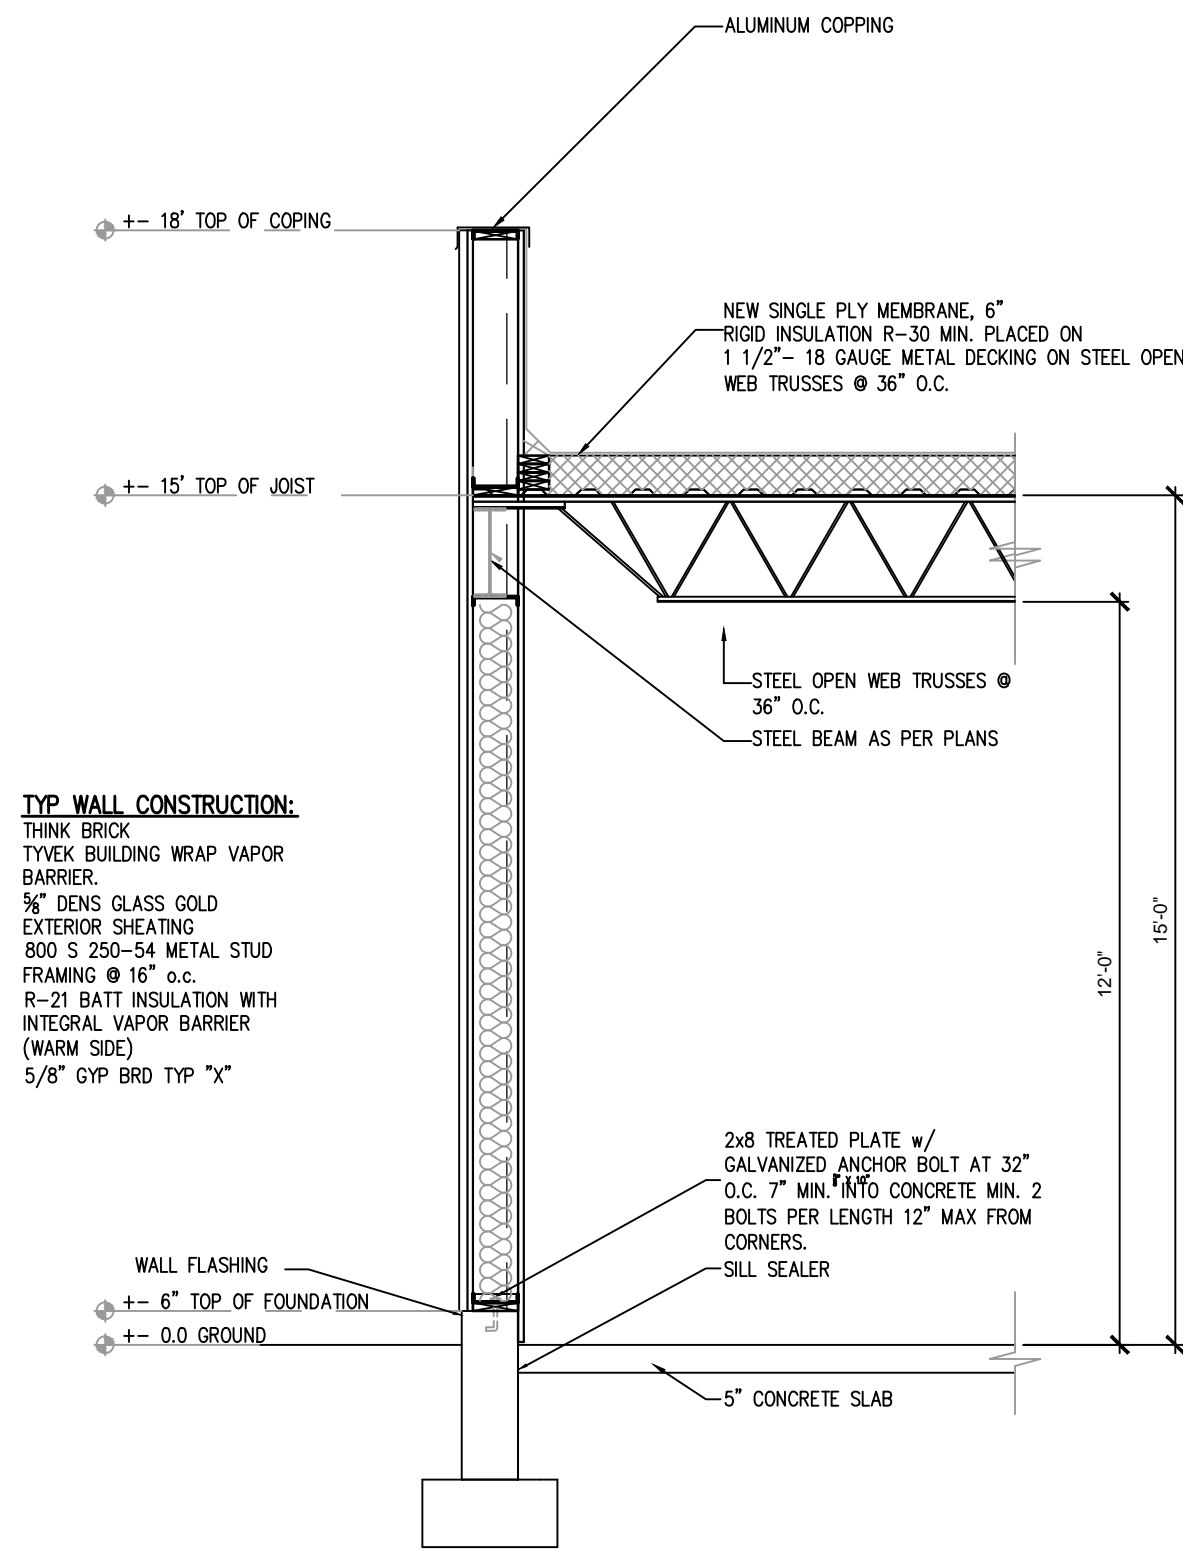

2
A200
WALL SECTION X-X'
NOT TO SCALE

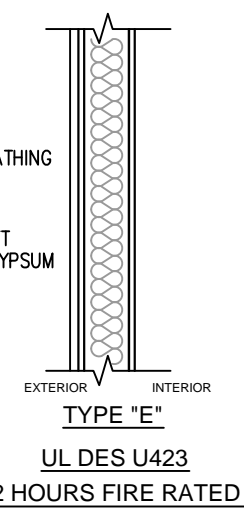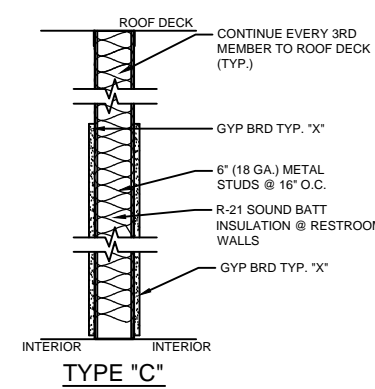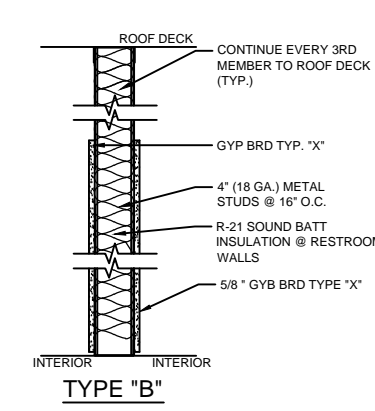


TYP. WALL CONSTRUCTION:
THINK BRICK
(2) 5/8" SHEETROCK FIRECODE GYPSUM
SHEATHING, FIBERGLASS GLASS-MAT SHEATHING
EXTERIOR SIDE
8" 20 GAUGE STRUCTURAL
STEEL STUDS 24" O.C.
R-21 THERMAPER MINERAL WOOL BATT
(2) 5/8" SHEETROCK FIRECODE CORE GYPSUM
PANEL INTERIOR



NEW WALL

ALL JUNCTIONS BETWEEN THE WALL SURFACES AND THE EDGES OF ATTACHED EQUIPMENT AS WELL AS ALL ANNULAR OPENINGS AROUND PIPES DUCTS OR OTHER CONDUITS WHERE THEY PASS THROUGH WALLS AND FLOOR SHALL BE SEALED WITH A MIXTURE OF STEEL WOOL AND APPROVED CAULK/ SEALING COMPOUND.

- ENSURE TOP PLATES AND THE JOINTS BETWEEN WALLS AND CEILINGS ARE SEALED.
- DUCT SHAFT & PIPING PENETRATIONS; OPENINGS FROM CRAWL SPACE AND ATTIC ARE SEALED.
- ALL SHAFTS: PROPER FLASHING AROUND FLUE AND GAPS SEALED AND CAULKED
- ALL PENETRATIONS AT EXTERIOR WALLS ARE SEALED INCLUDING VENTS, AND ELECTRICAL CONDUIT & BOXES.
- PROVIDE CORROSION-PROOF RODENT/BIRD SCREENS (E.G., STEEL MESH) FOR ALL BUILDING OPENINGS THAT CANNOT BE FULLY SEALED AND CAULKED (E.G., VENTILATION SYSTEM INTAKE / EXHAUST OUTLETS AND ATTIC VENT OPENINGS).

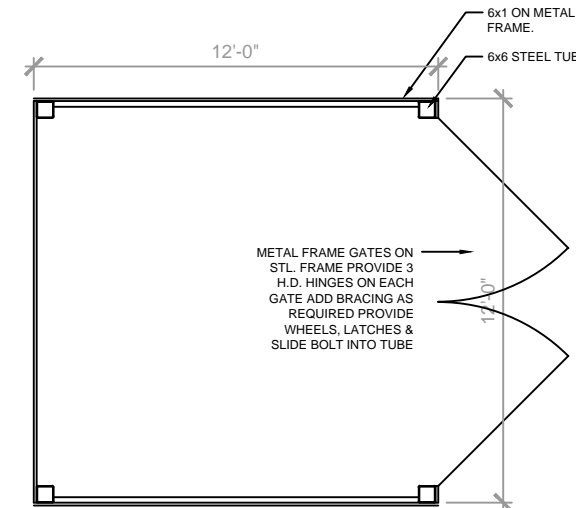

3
A200
TRASH ENCLOSURE PLAN
NOT TO SCALE

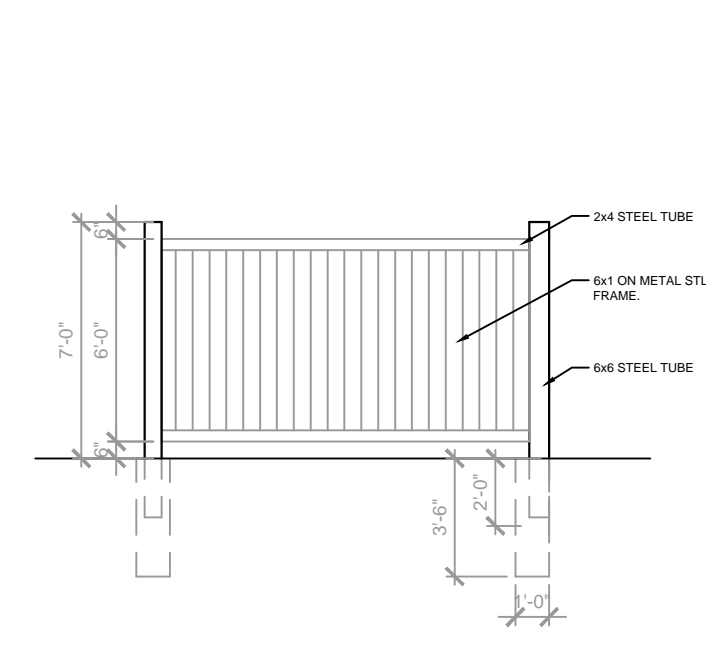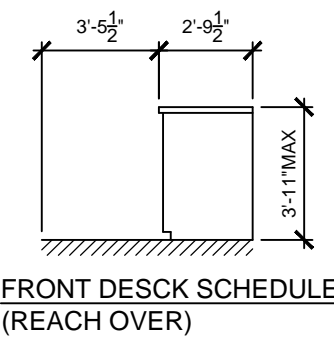

4
A200
TRASH ENCLOSURE SIDES ELEVATION
NOT TO SCALE