

1 EXISTING FLOOR PLAN

Scale: 3/8" = 1'-0"

1. Layout is for concept purposes only. All dimensions should be field verified.

Wall Pattern Legend




Project Name and Address
HERTZ –
1149 175TH ST.
HOMEWOOD, IL

Drawn By: C. MIRALDI Sheet: A.01
Date: 10/7/2025
Scale: AS NOTED

General Notes

01 INITIAL RELEASE 10.7.25
No. Revision/Issue Date



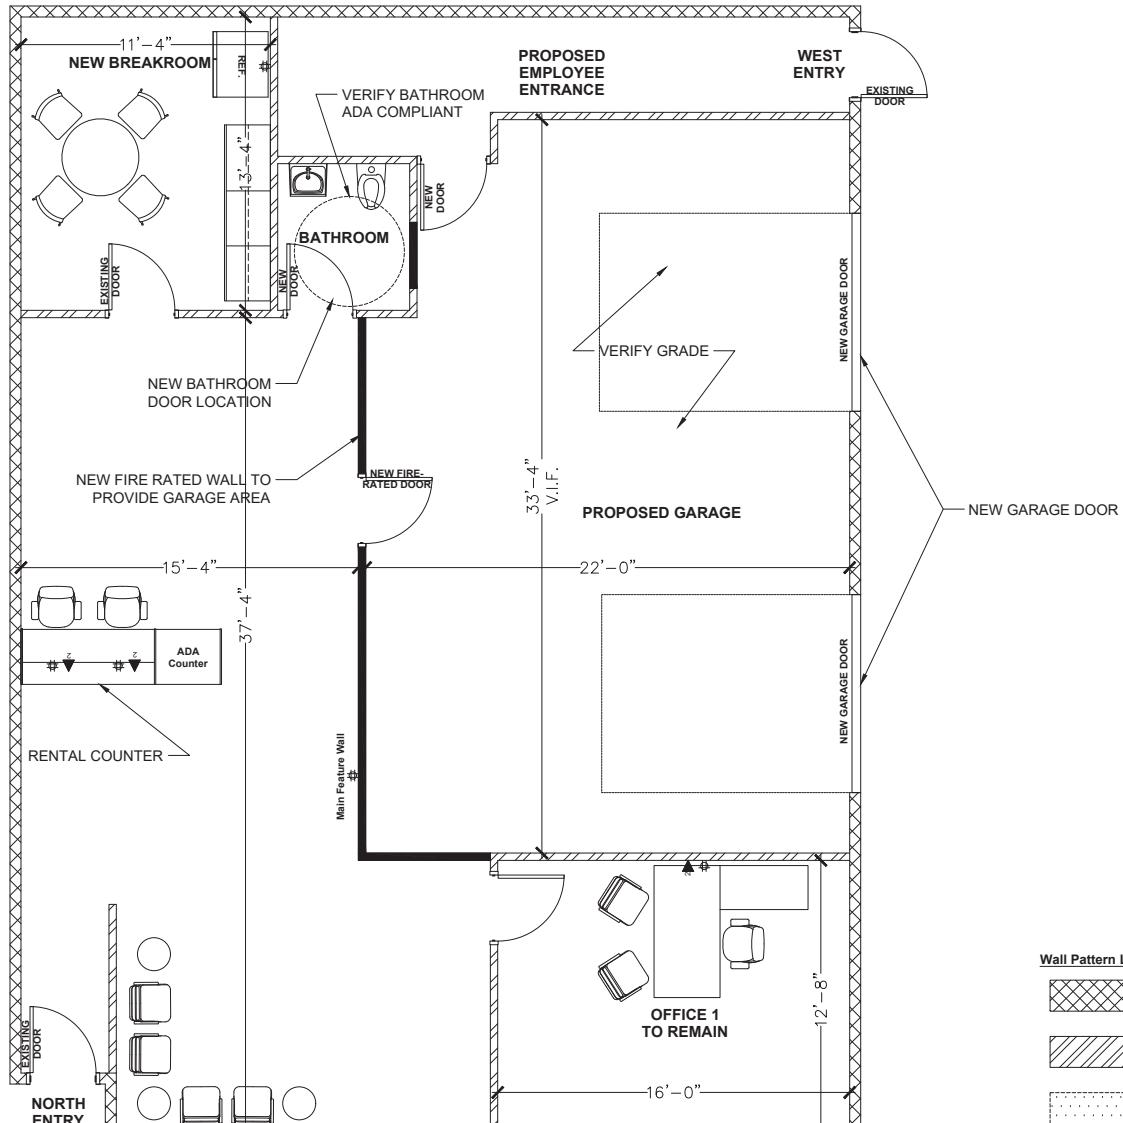

3 PROPOSED FLOOR PLAN

Scale: 3/8" = 1'-0"

Wall Pattern Legend



1. Layout is for concept purposes only. All dimensions should be field verified.

General Notes

01	INITIAL RELEASE	10.7.25
No.	Revision/Issue	Date



Project Name and Address
HERTZ –
1149 175TH ST.
HOMEWOOD, IL

Drawn By: C. MIRALDI	Sheet: A.03
Date: 10/7/2025	Scale: AS NOTED