



THIS DRAWING AS AN INSTRUMENT OF SERVICE SHALL NOT BE REPRODUCED, ALTERED OR REUSED IN WHOLE OR IN PART WITHOUT THE WRITTEN PERMISSION OF THE ARCHITECT. ARCHITECTURAL DRAWINGS ARE PROTECTED BY THE U.S. GOVERNMENT COPYRIGHT LEGISLATION/COPYRIGHT 2024. ADEPTUS ARCHITECTURE, INC. ALL RIGHTS RESERVED.

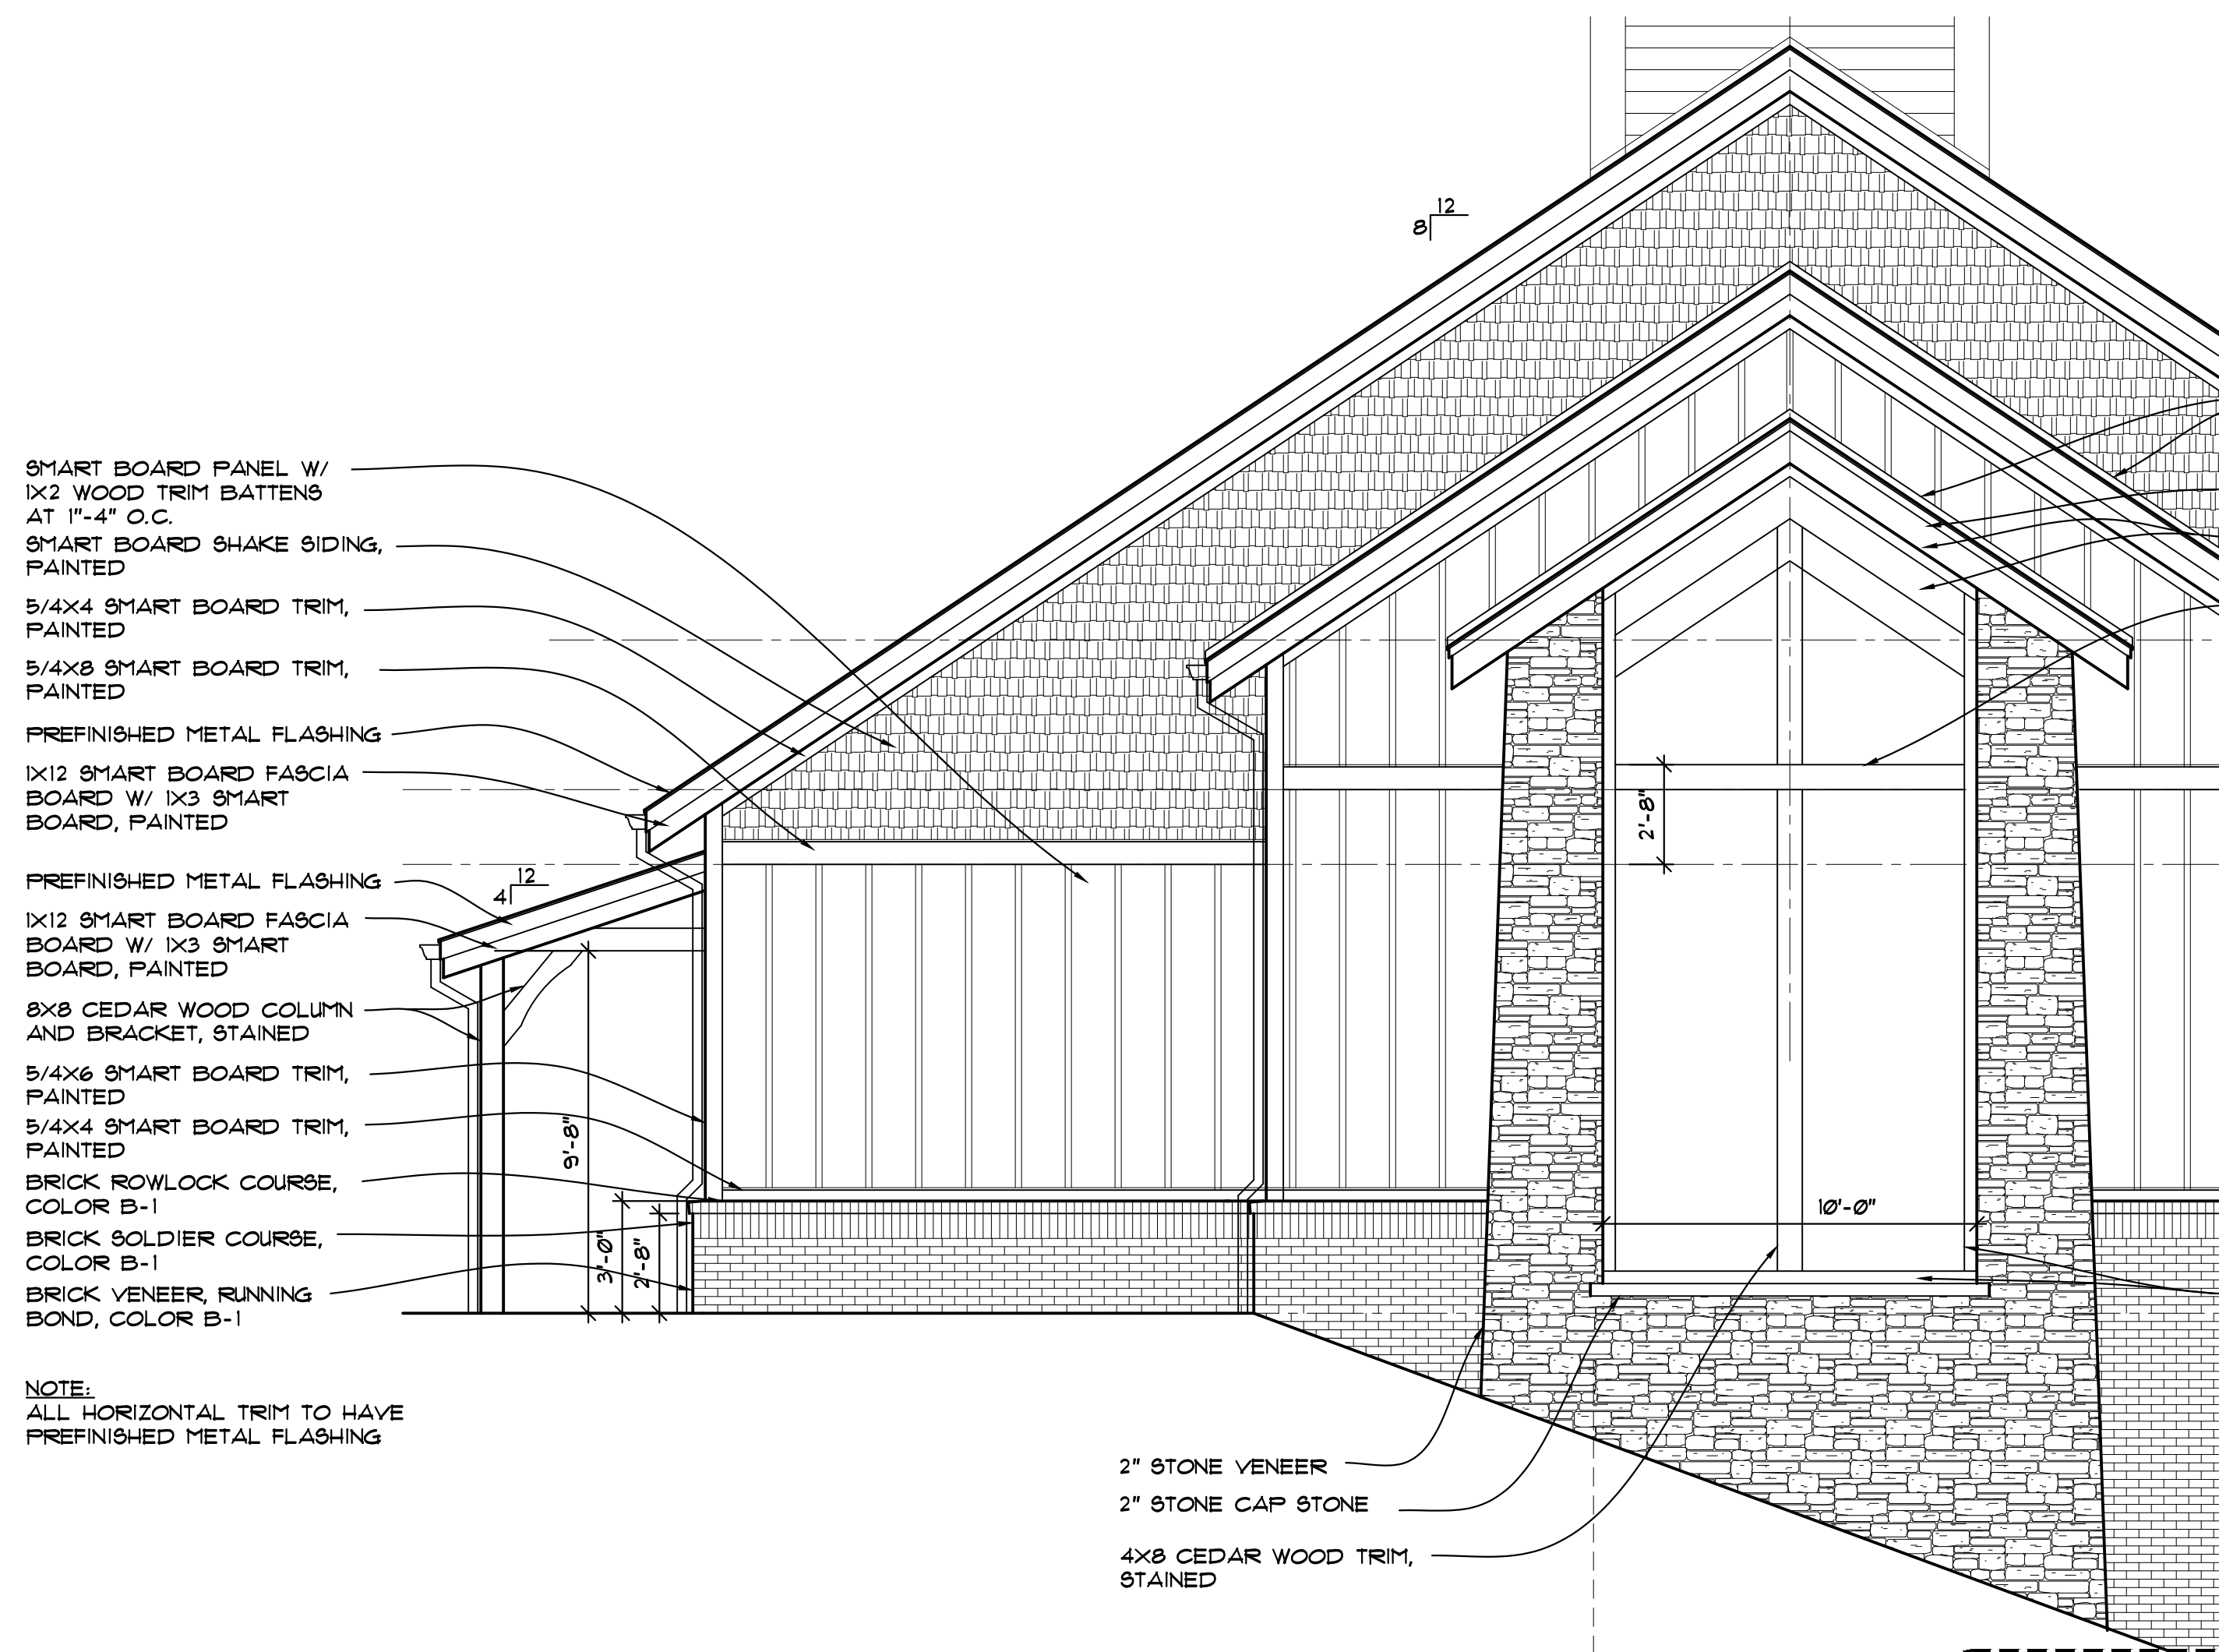

**1 SOUTH EXTERIOR ELEVATION**


SCALE: 1/8" = 1'-0"

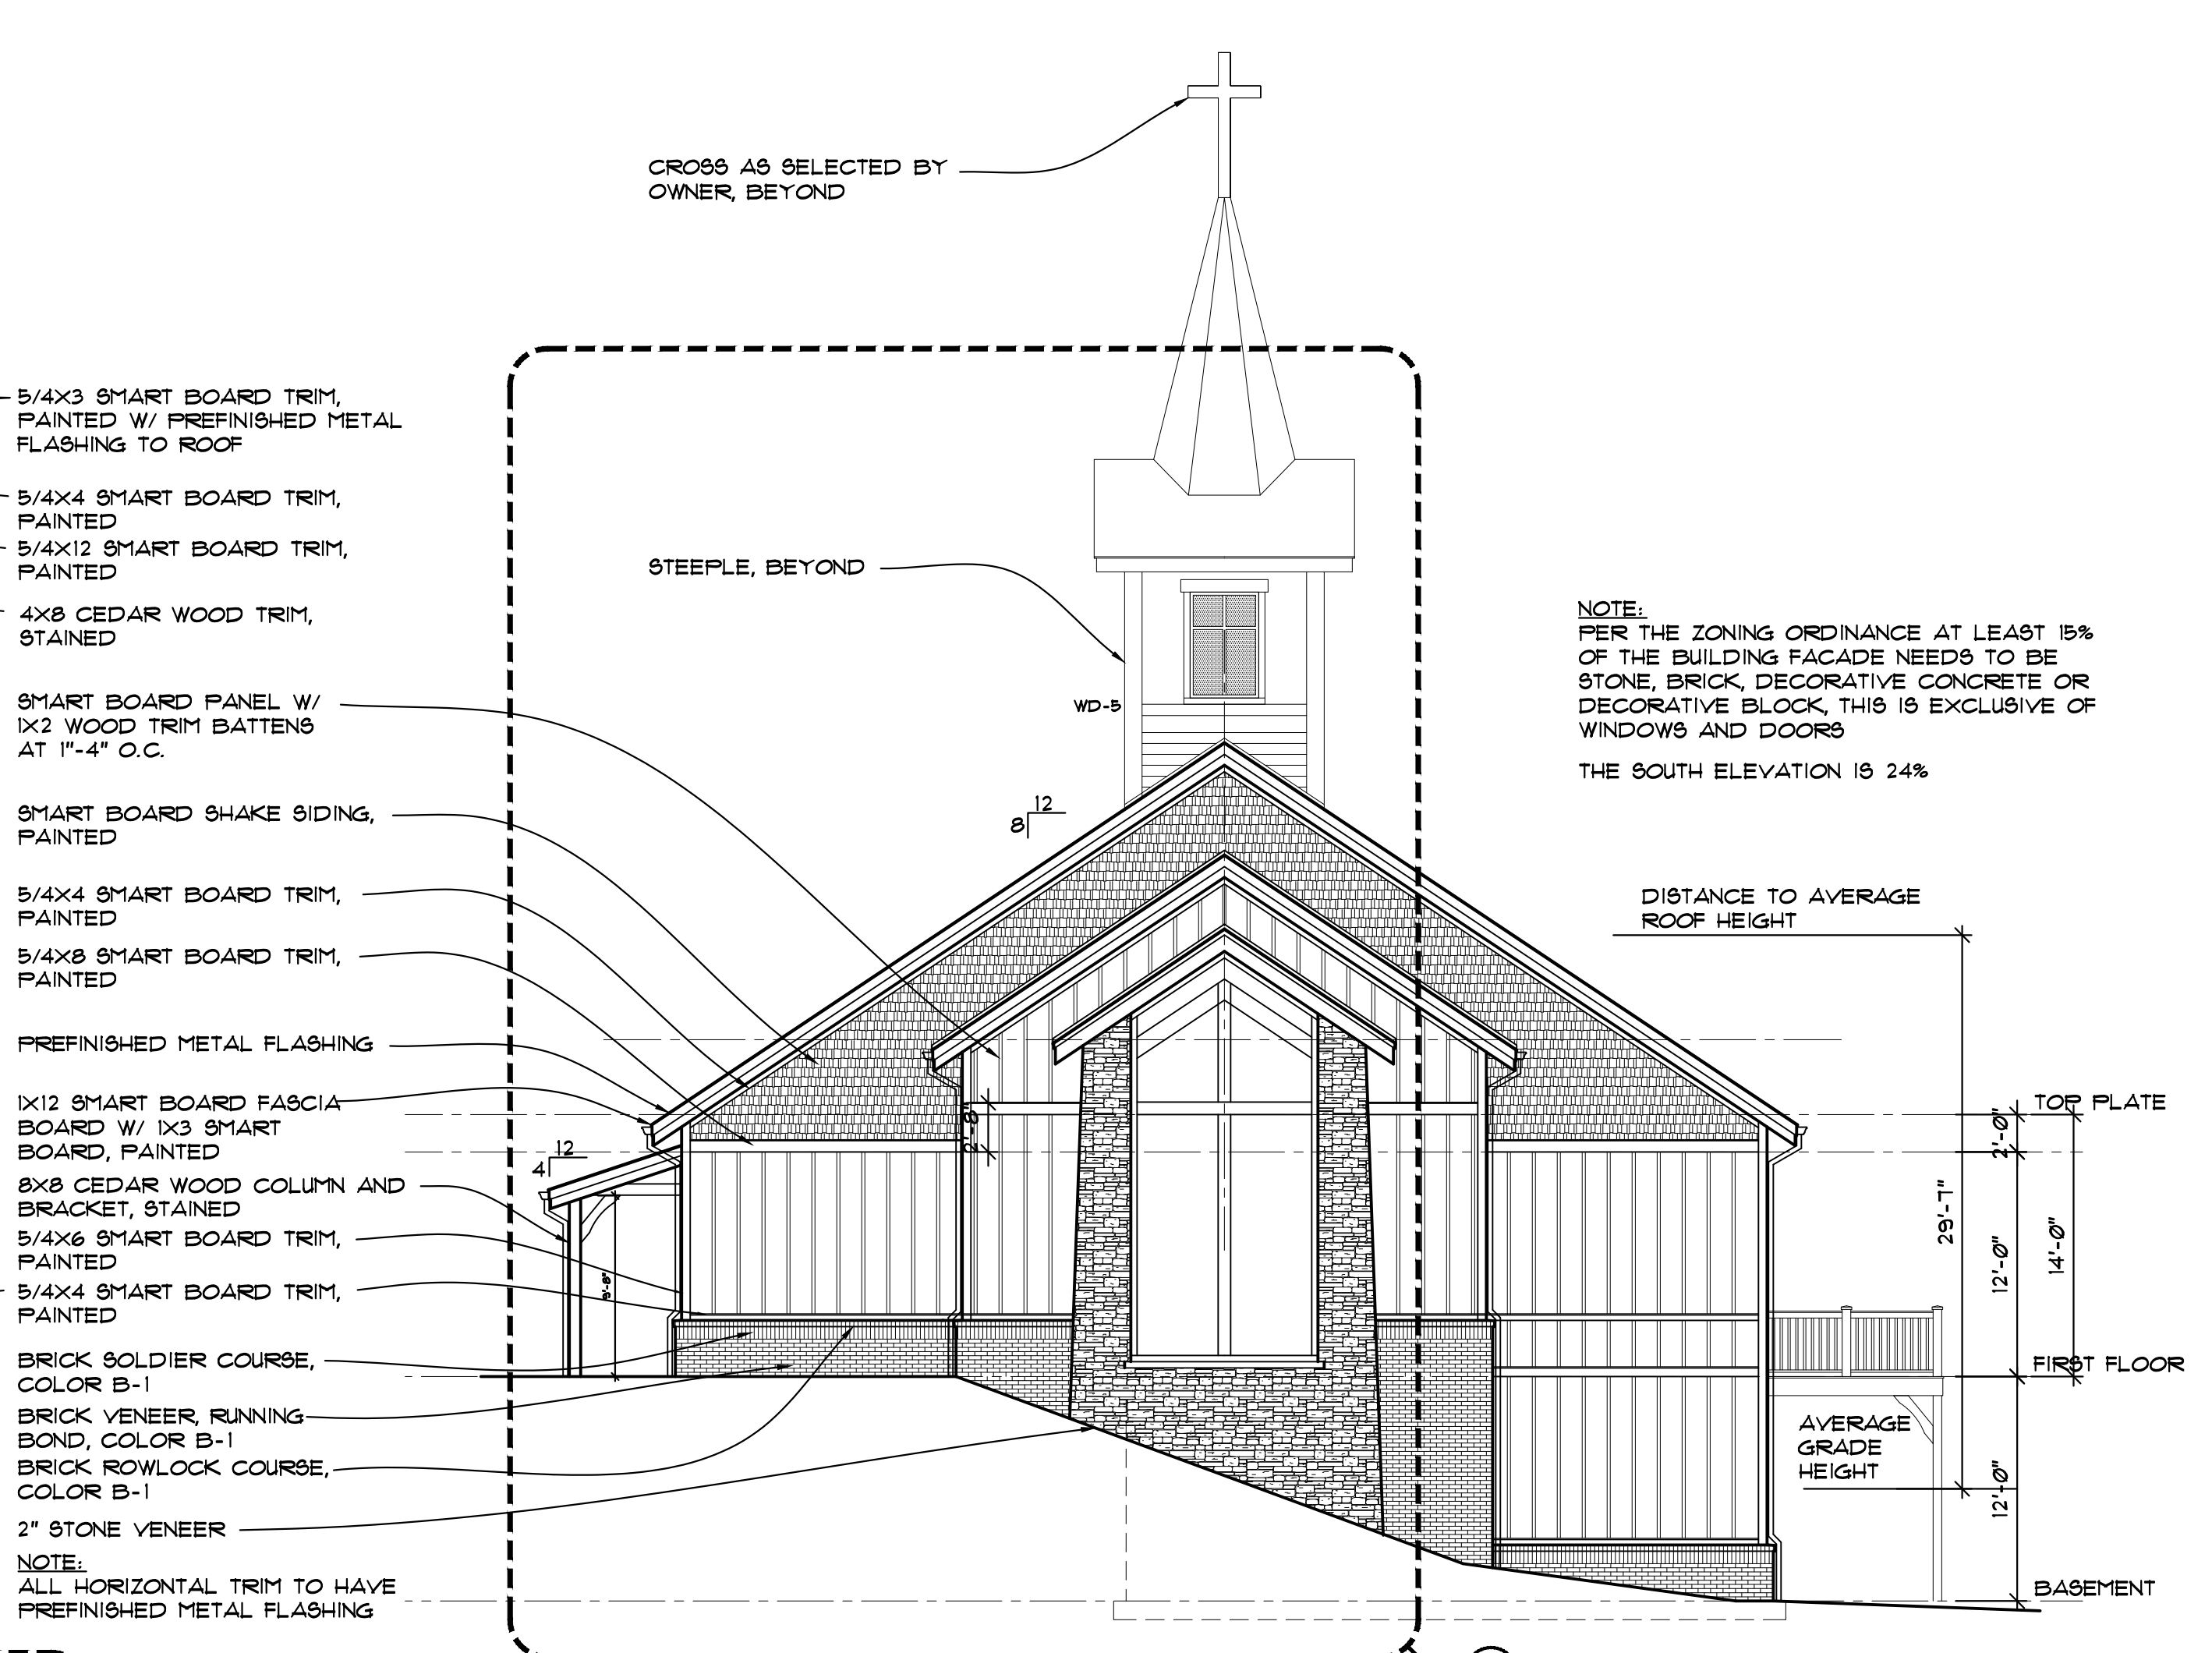

**3 SOUTH EXTERIOR ELEVATION**

SCALE: 1/8" = 1'-0"


**NOTE:**  
PER THE ZONING ORDINANCE AT LEAST 15% OF THE BUILDING FACADE NEEDS TO BE STONE, BRICK, DECORATIVE CONCRETE OR DECORATIVE BLOCK, THIS IS EXCLUSIVE OF WINDOWS AND DOORS  
THE WEST ELEVATION IS 39%

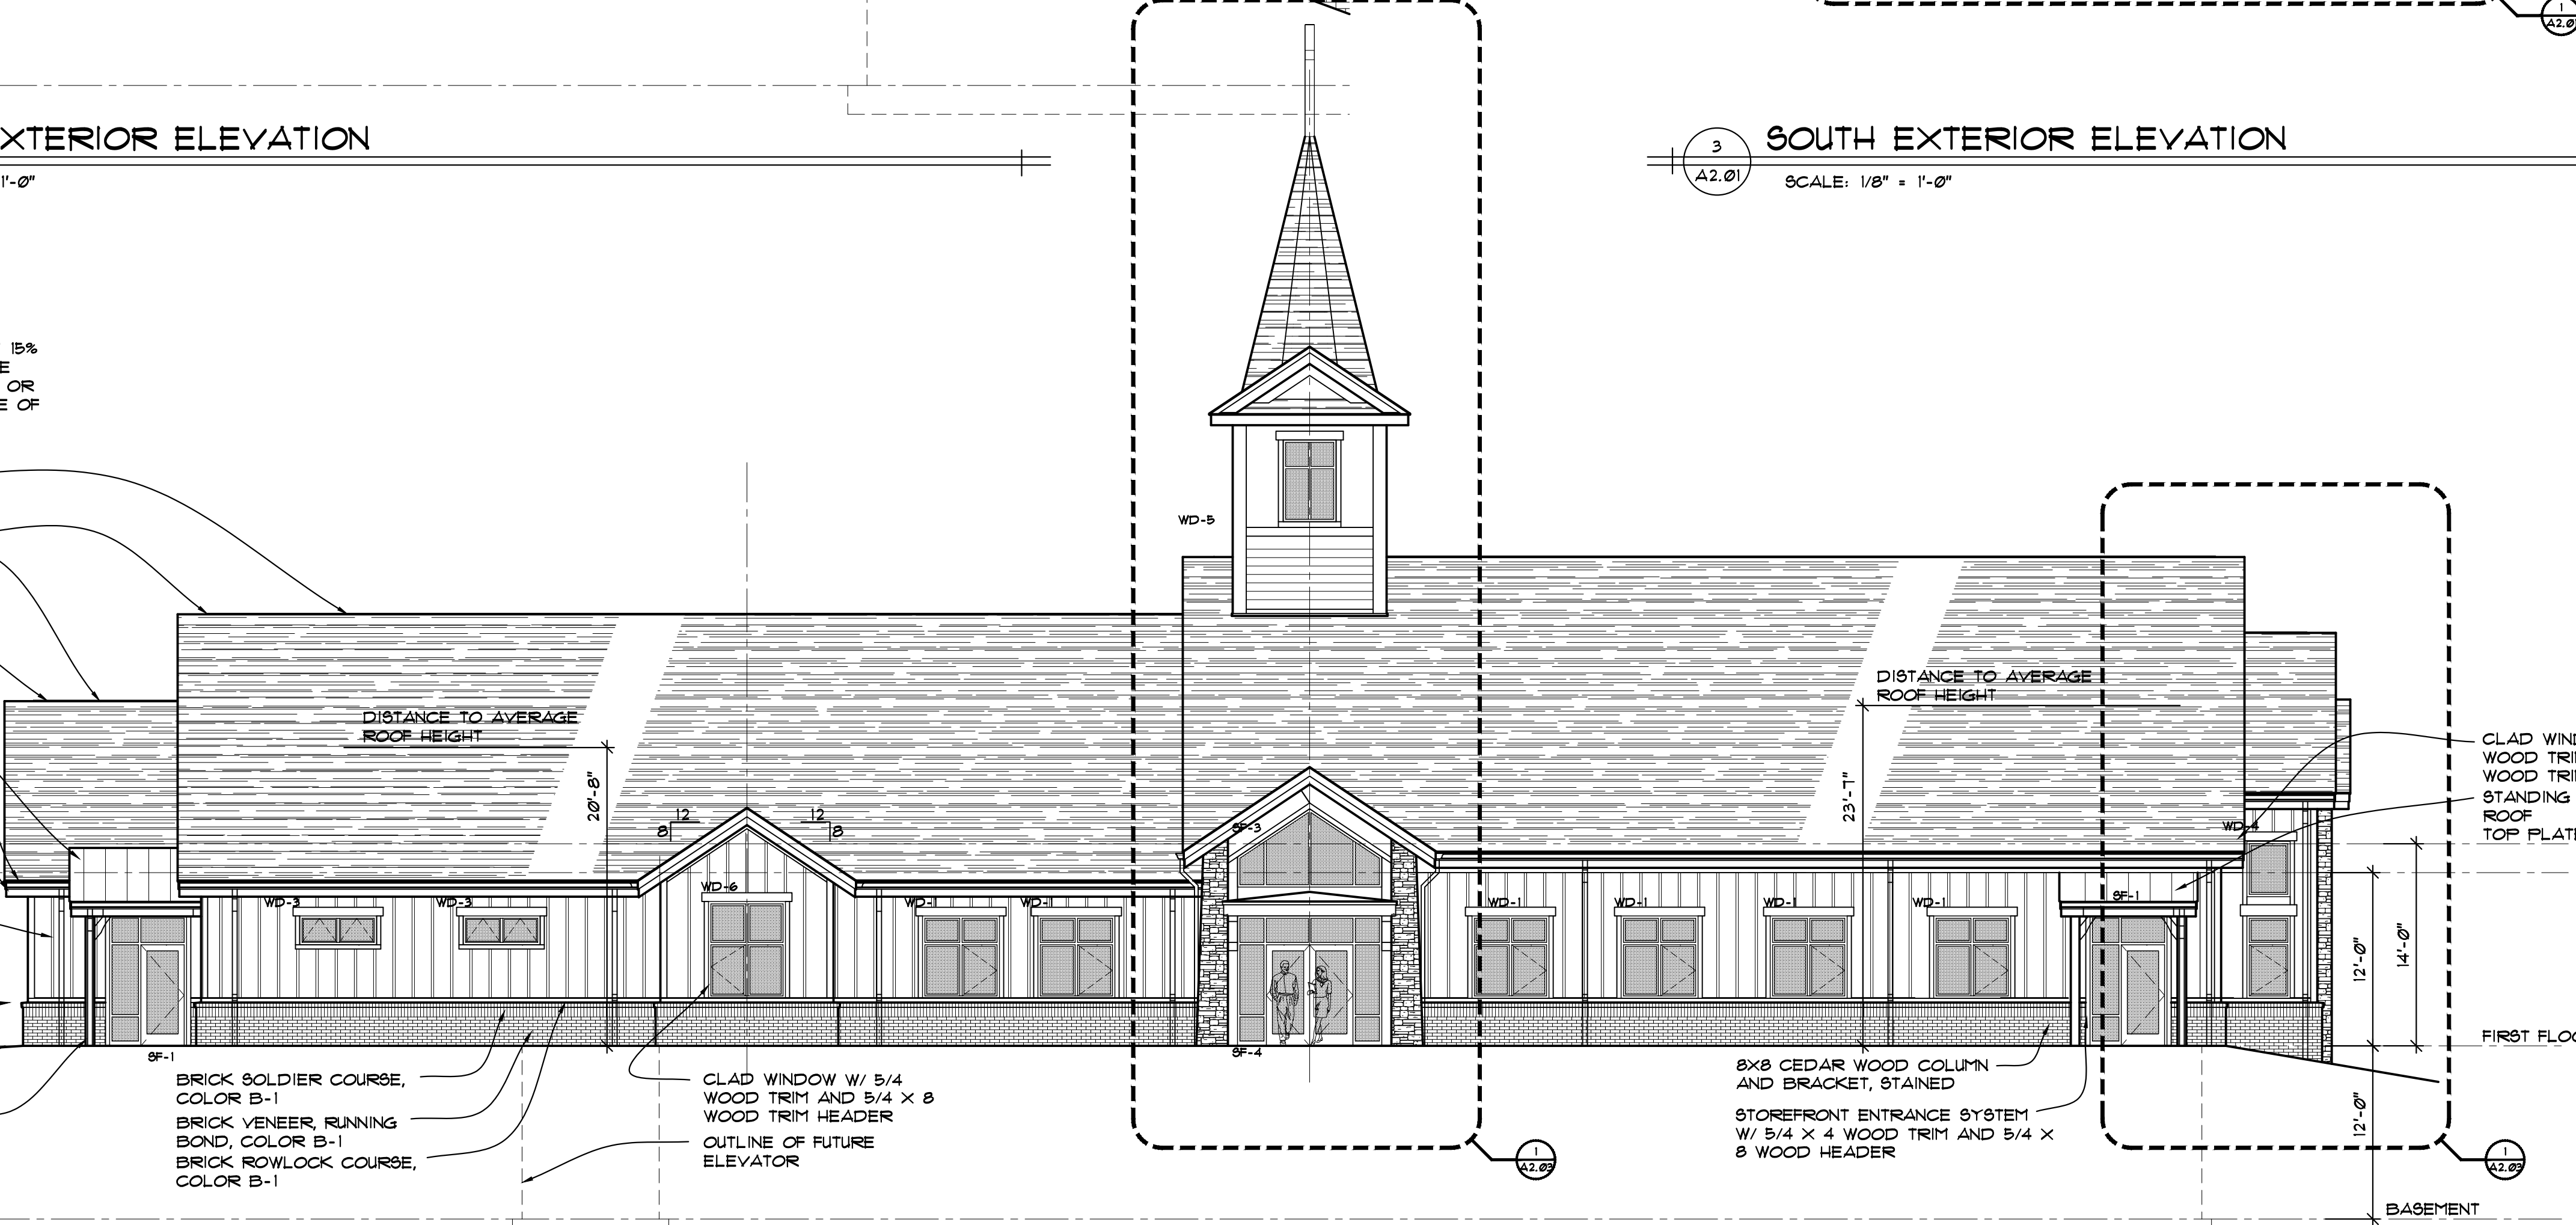

**2 WEST EXTERIOR ELEVATION**

SCALE: 1/8" = 1'-0"

**NOTE:**  
PER THE ZONING ORDINANCE AT LEAST 15% OF THE BUILDING FACADE NEEDS TO BE STONE, BRICK, DECORATIVE CONCRETE OR DECORATIVE BLOCK, THIS IS EXCLUSIVE OF WINDOWS AND DOORS  
THE SOUTH ELEVATION IS 24%

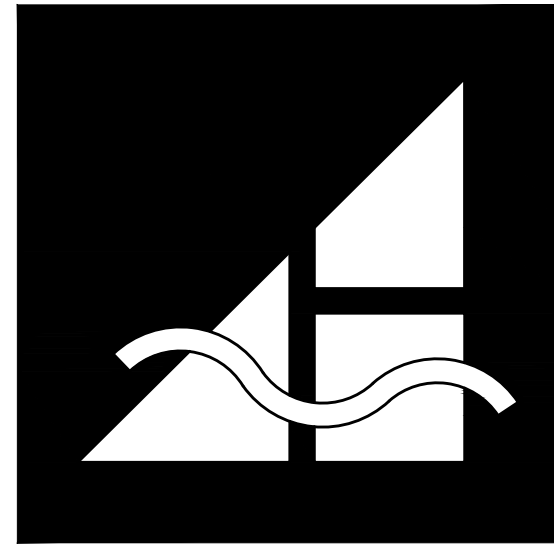

ADEPTUS ARCHITECTURE, INC. 121 MANLY STREET GREENVILLE, SC 29601 864-242-2514

**NEW CHURCH FOR LIVING SAVIOR LUTHERAN CHURCH**

UPWARD ROAD AND VINE ROAD HENDERSONVILLE, NORTH CAROLINA


DRAWN BY:	MJD
CHECKED:	WBA
DATE:	3/1/24
SCALE:	AS NOTED
JOB NUMBER:	2117
REVISIONS:	

DESCRIPTION
EXTERIOR ELEVATIONS

SHEET


A2.01

THIS DRAWING AS AN INSTRUMENT OF SERVICE SHALL NOT BE REPRODUCED, ALTERED OR REUSED IN WHOLE OR IN PART WITHOUT THE WRITTEN PERMISSION OF THE ARCHITECT. ARCHITECTURAL DRAWINGS ARE PROTECTED BY THE U.S. GOVERNMENT COPYRIGHT LEGISLATION © COPYRIGHT 2024. ADEPTUS ARCHITECTURE, INC. ALL RIGHTS RESERVED.

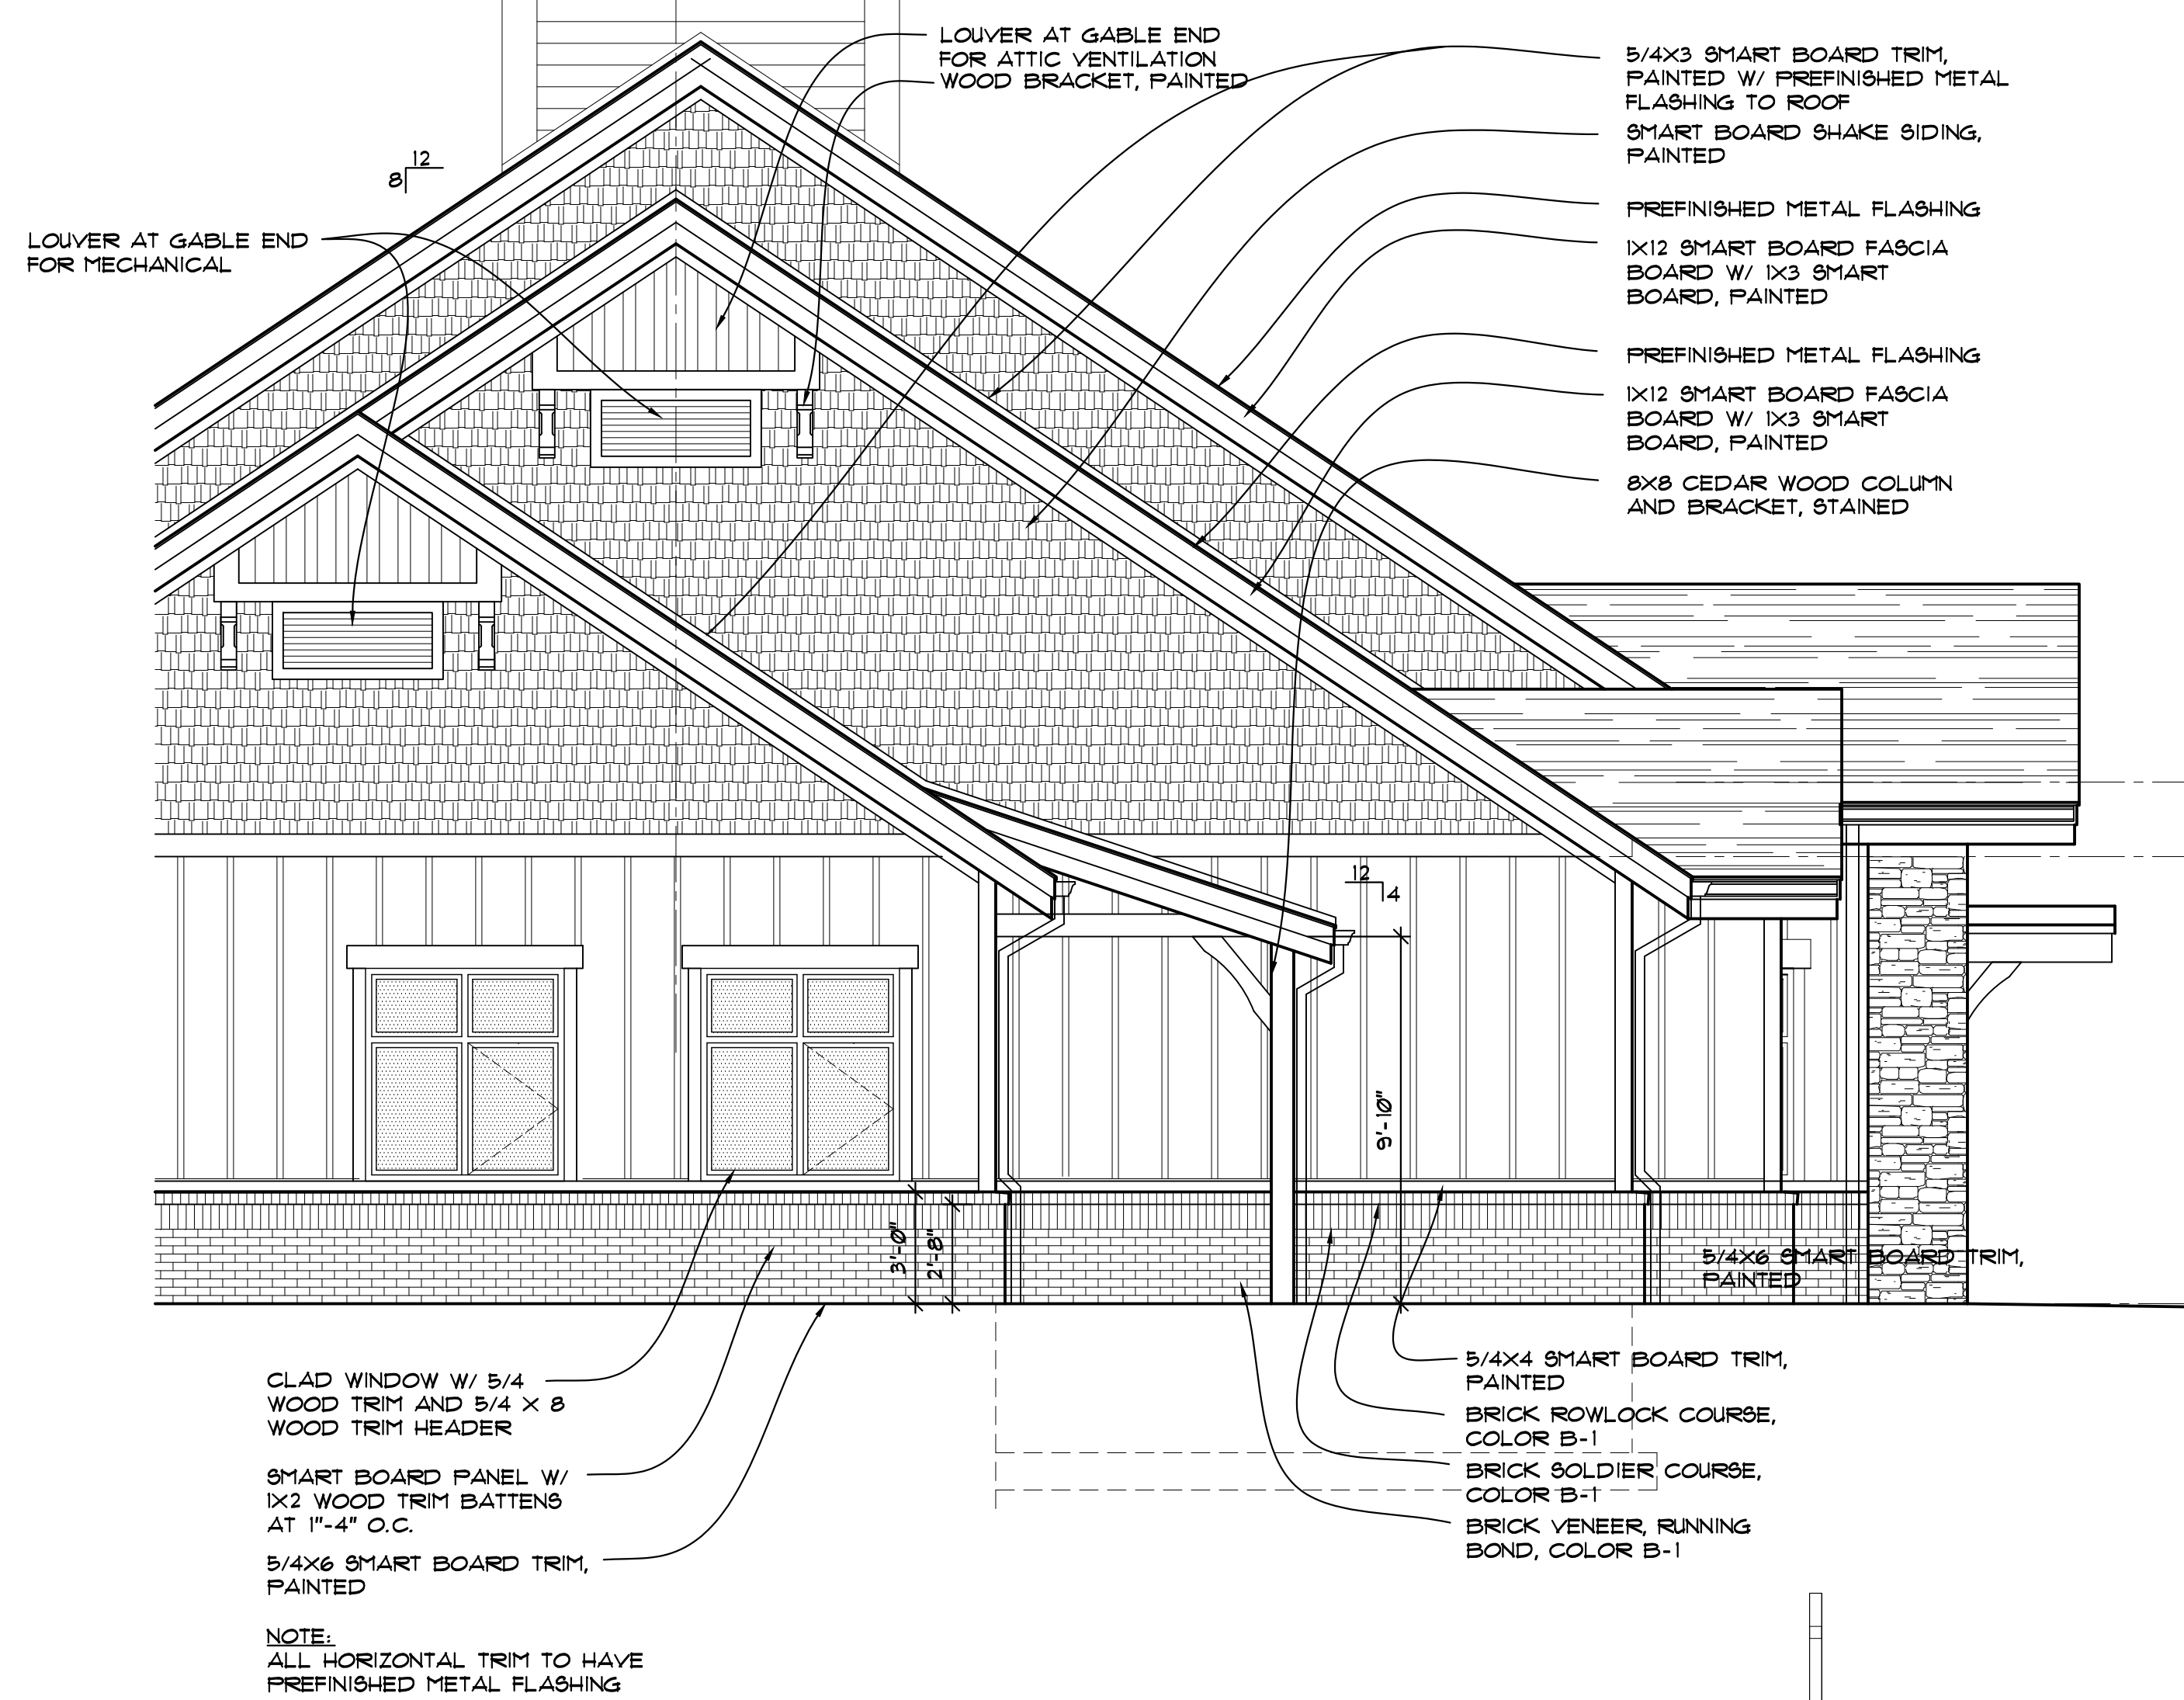

**1 NORTH EXTERIOR ELEVATION**  
SCALE: 1/8" = 1'-0"


NOTE:  
PER THE ZONING ORDINANCE AT LEAST 15% OF THE BUILDING FACADE NEEDS TO BE STONE, BRICK, DECORATIVE CONCRETE OR DECORATIVE BLOCK, THIS IS EXCLUSIVE OF WINDOWS AND DOORS  
THE EAST ELEVATION IS 22%

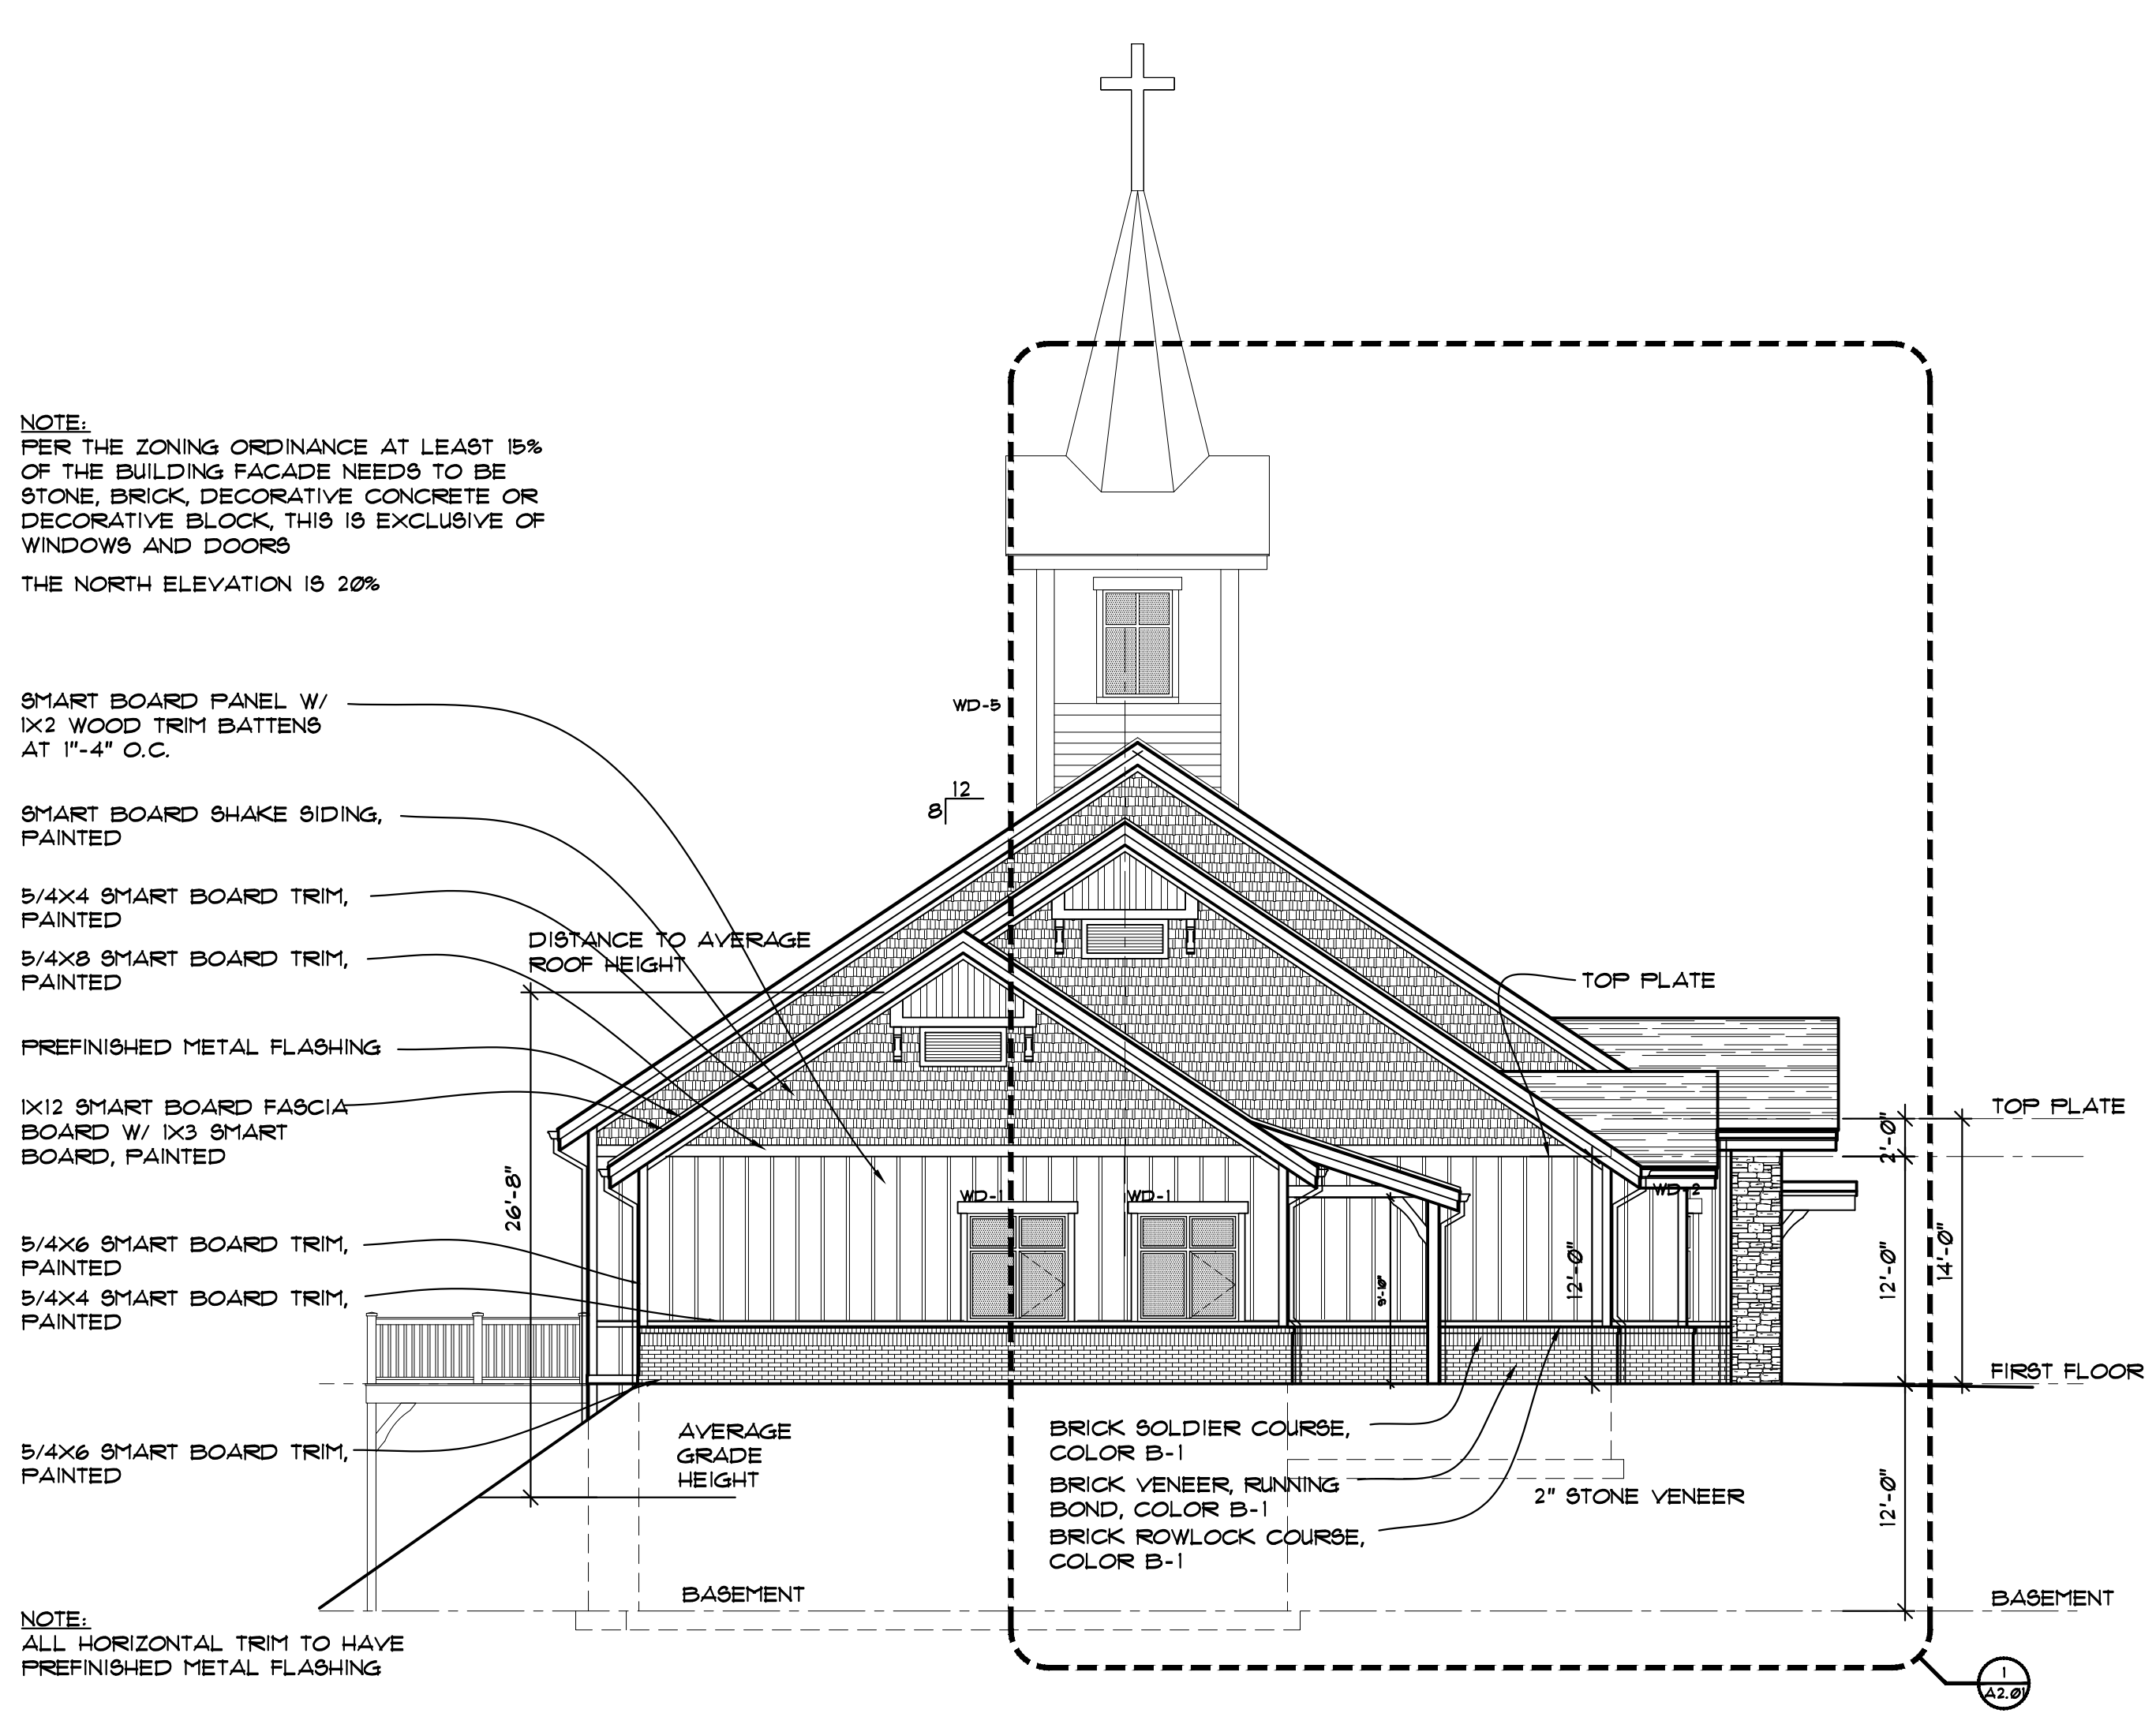

**3 NORTH EXTERIOR ELEVATION**  
SCALE: 1/8" = 1'-0"

NOTE:  
PER THE ZONING ORDINANCE AT LEAST 15% OF THE BUILDING FACADE NEEDS TO BE STONE, BRICK, DECORATIVE CONCRETE OR DECORATIVE BLOCK, THIS IS EXCLUSIVE OF WINDOWS AND DOORS  
THE NORTH ELEVATION IS 20%

NOTE:  
ALL HORIZONTAL TRIM TO HAVE PREFINISHED METAL FLASHING

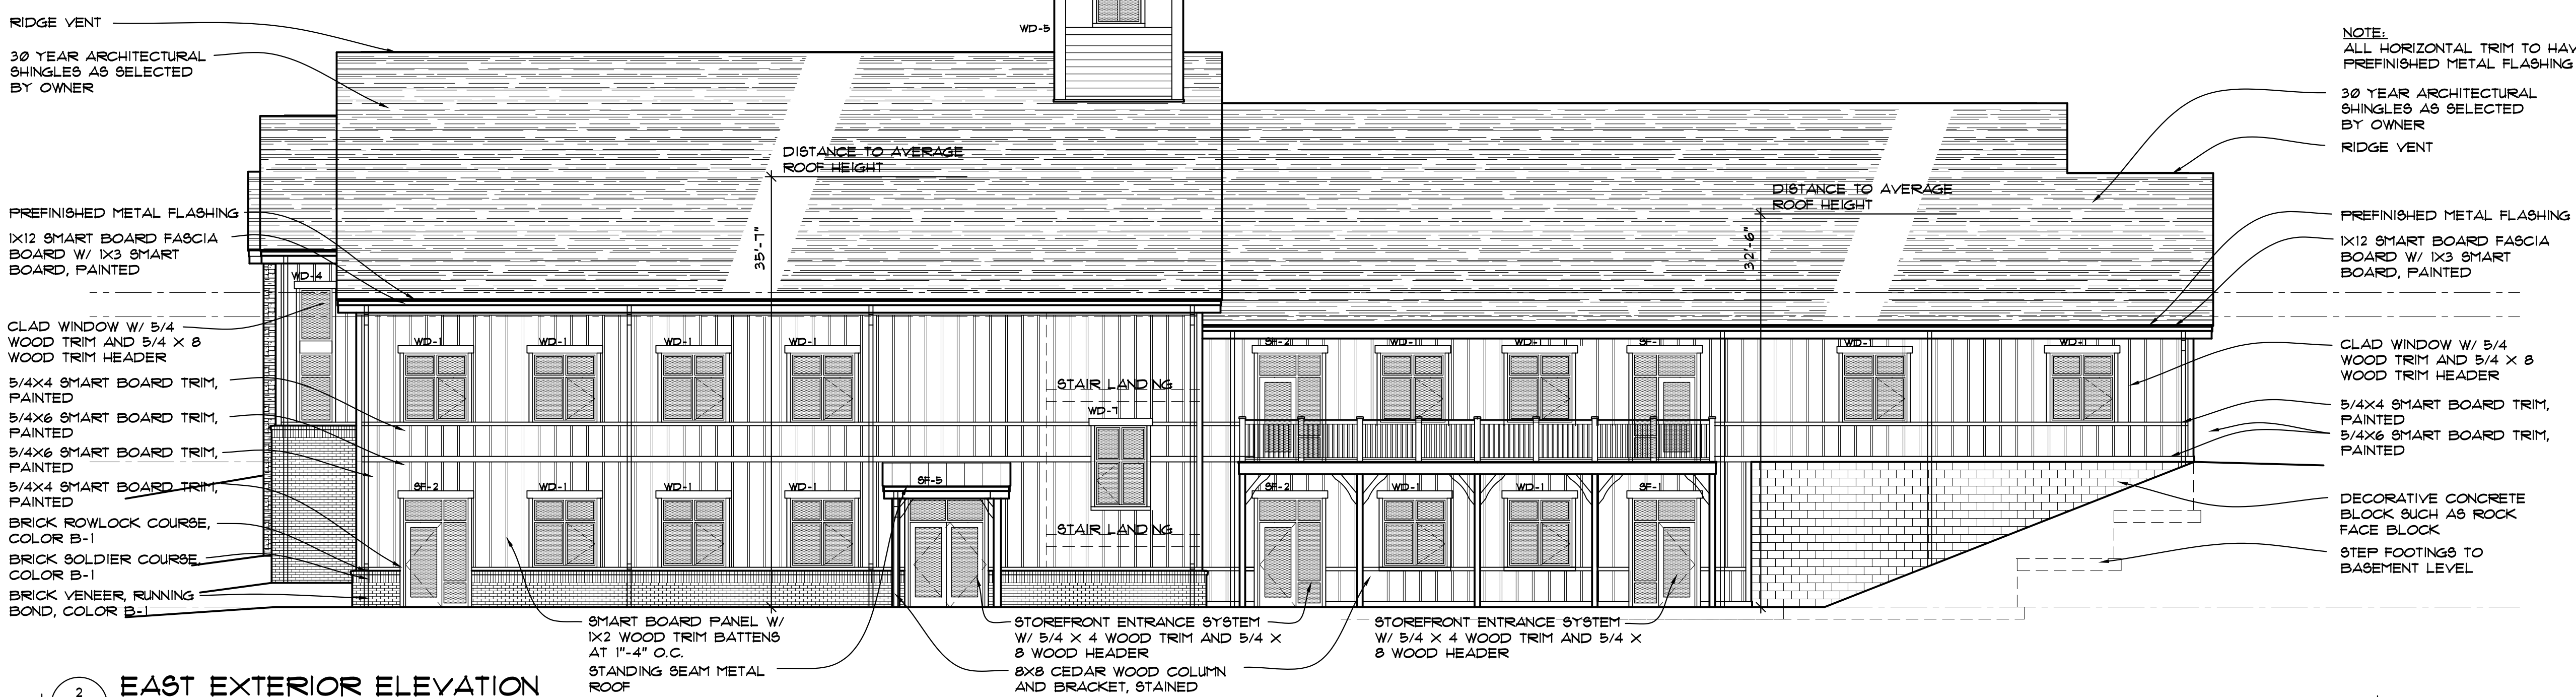


**2 EAST EXTERIOR ELEVATION**  
SCALE: 1/8" = 1'-0"

NOTE:  
ALL HORIZONTAL TRIM TO HAVE PREFINISHED METAL FLASHING  
30 YEAR ARCHITECTURAL SHINGLES AS SELECTED BY OWNER  
RIDGE VENT

PREFINISHED METAL FLASHING  
1x12 SMART BOARD FASCIA BOARD W/ 1x3 SMART BOARD, PAINTED

CLAD WINDOW W/ 5/4 WOOD TRIM AND 5/4 x 8 WOOD TRIM HEADER  
5/4x4 SMART BOARD TRIM, PAINTED  
5/4x6 SMART BOARD TRIM, PAINTED

DECORATIVE CONCRETE BLOCK SUCH AS ROCK FACE BLOCK  
STEP FOOTINGS TO BASEMENT LEVEL

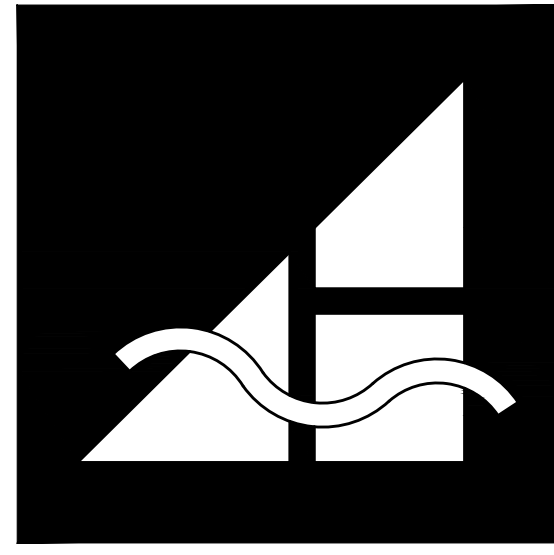

ADEPTUS ARCHITECTURE, INC. 121 MANLY STREET GREENVILLE, SC 29601 864-242-2514





**NEW CHURCH FOR LIVING SAVIOR LUTHERAN CHURCH**  
UPWARD ROAD AND VINE ROAD HENDERSONVILLE, NORTH CAROLINA

DRAWN BY:	MJD
CHECKED:	WBA
DATE:	3/1/24
SCALE:	AS NOTED
JOB NUMBER:	2117
REVISIONS:	

DESCRIPTION
EXTERIOR ELEVATIONS

SHEET
A2.02

THIS DRAWING AS AN INSTRUMENT OF SERVICE SHALL NOT BE REPRODUCED, ALTERED OR REUSED IN WHOLE OR IN PART WITHOUT THE WRITTEN PERMISSION OF THE ARCHITECT. ARCHITECTURAL DRAWINGS ARE PROTECTED BY THE U.S. GOVERNMENT COPYRIGHT LEGISLATION © COPYRIGHT 2024. ADEPTUS ARCHITECTURE, INC. ALL RIGHTS RESERVED.

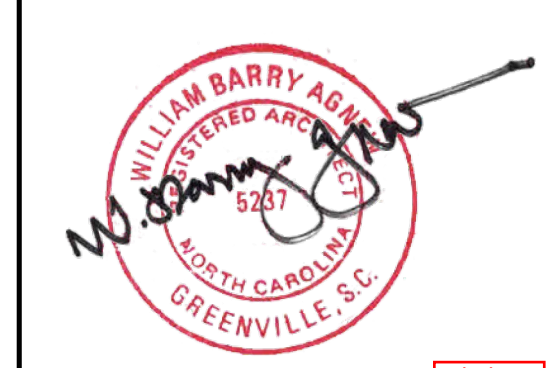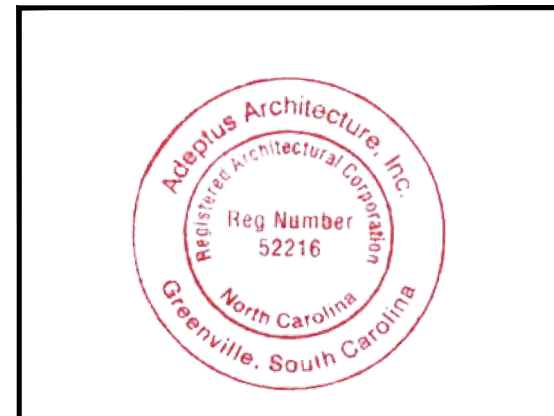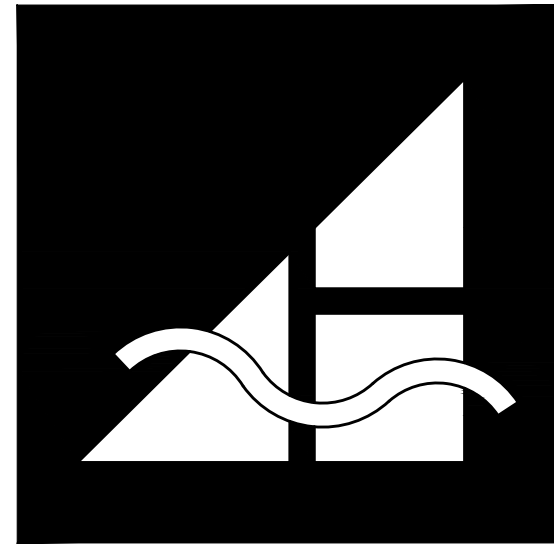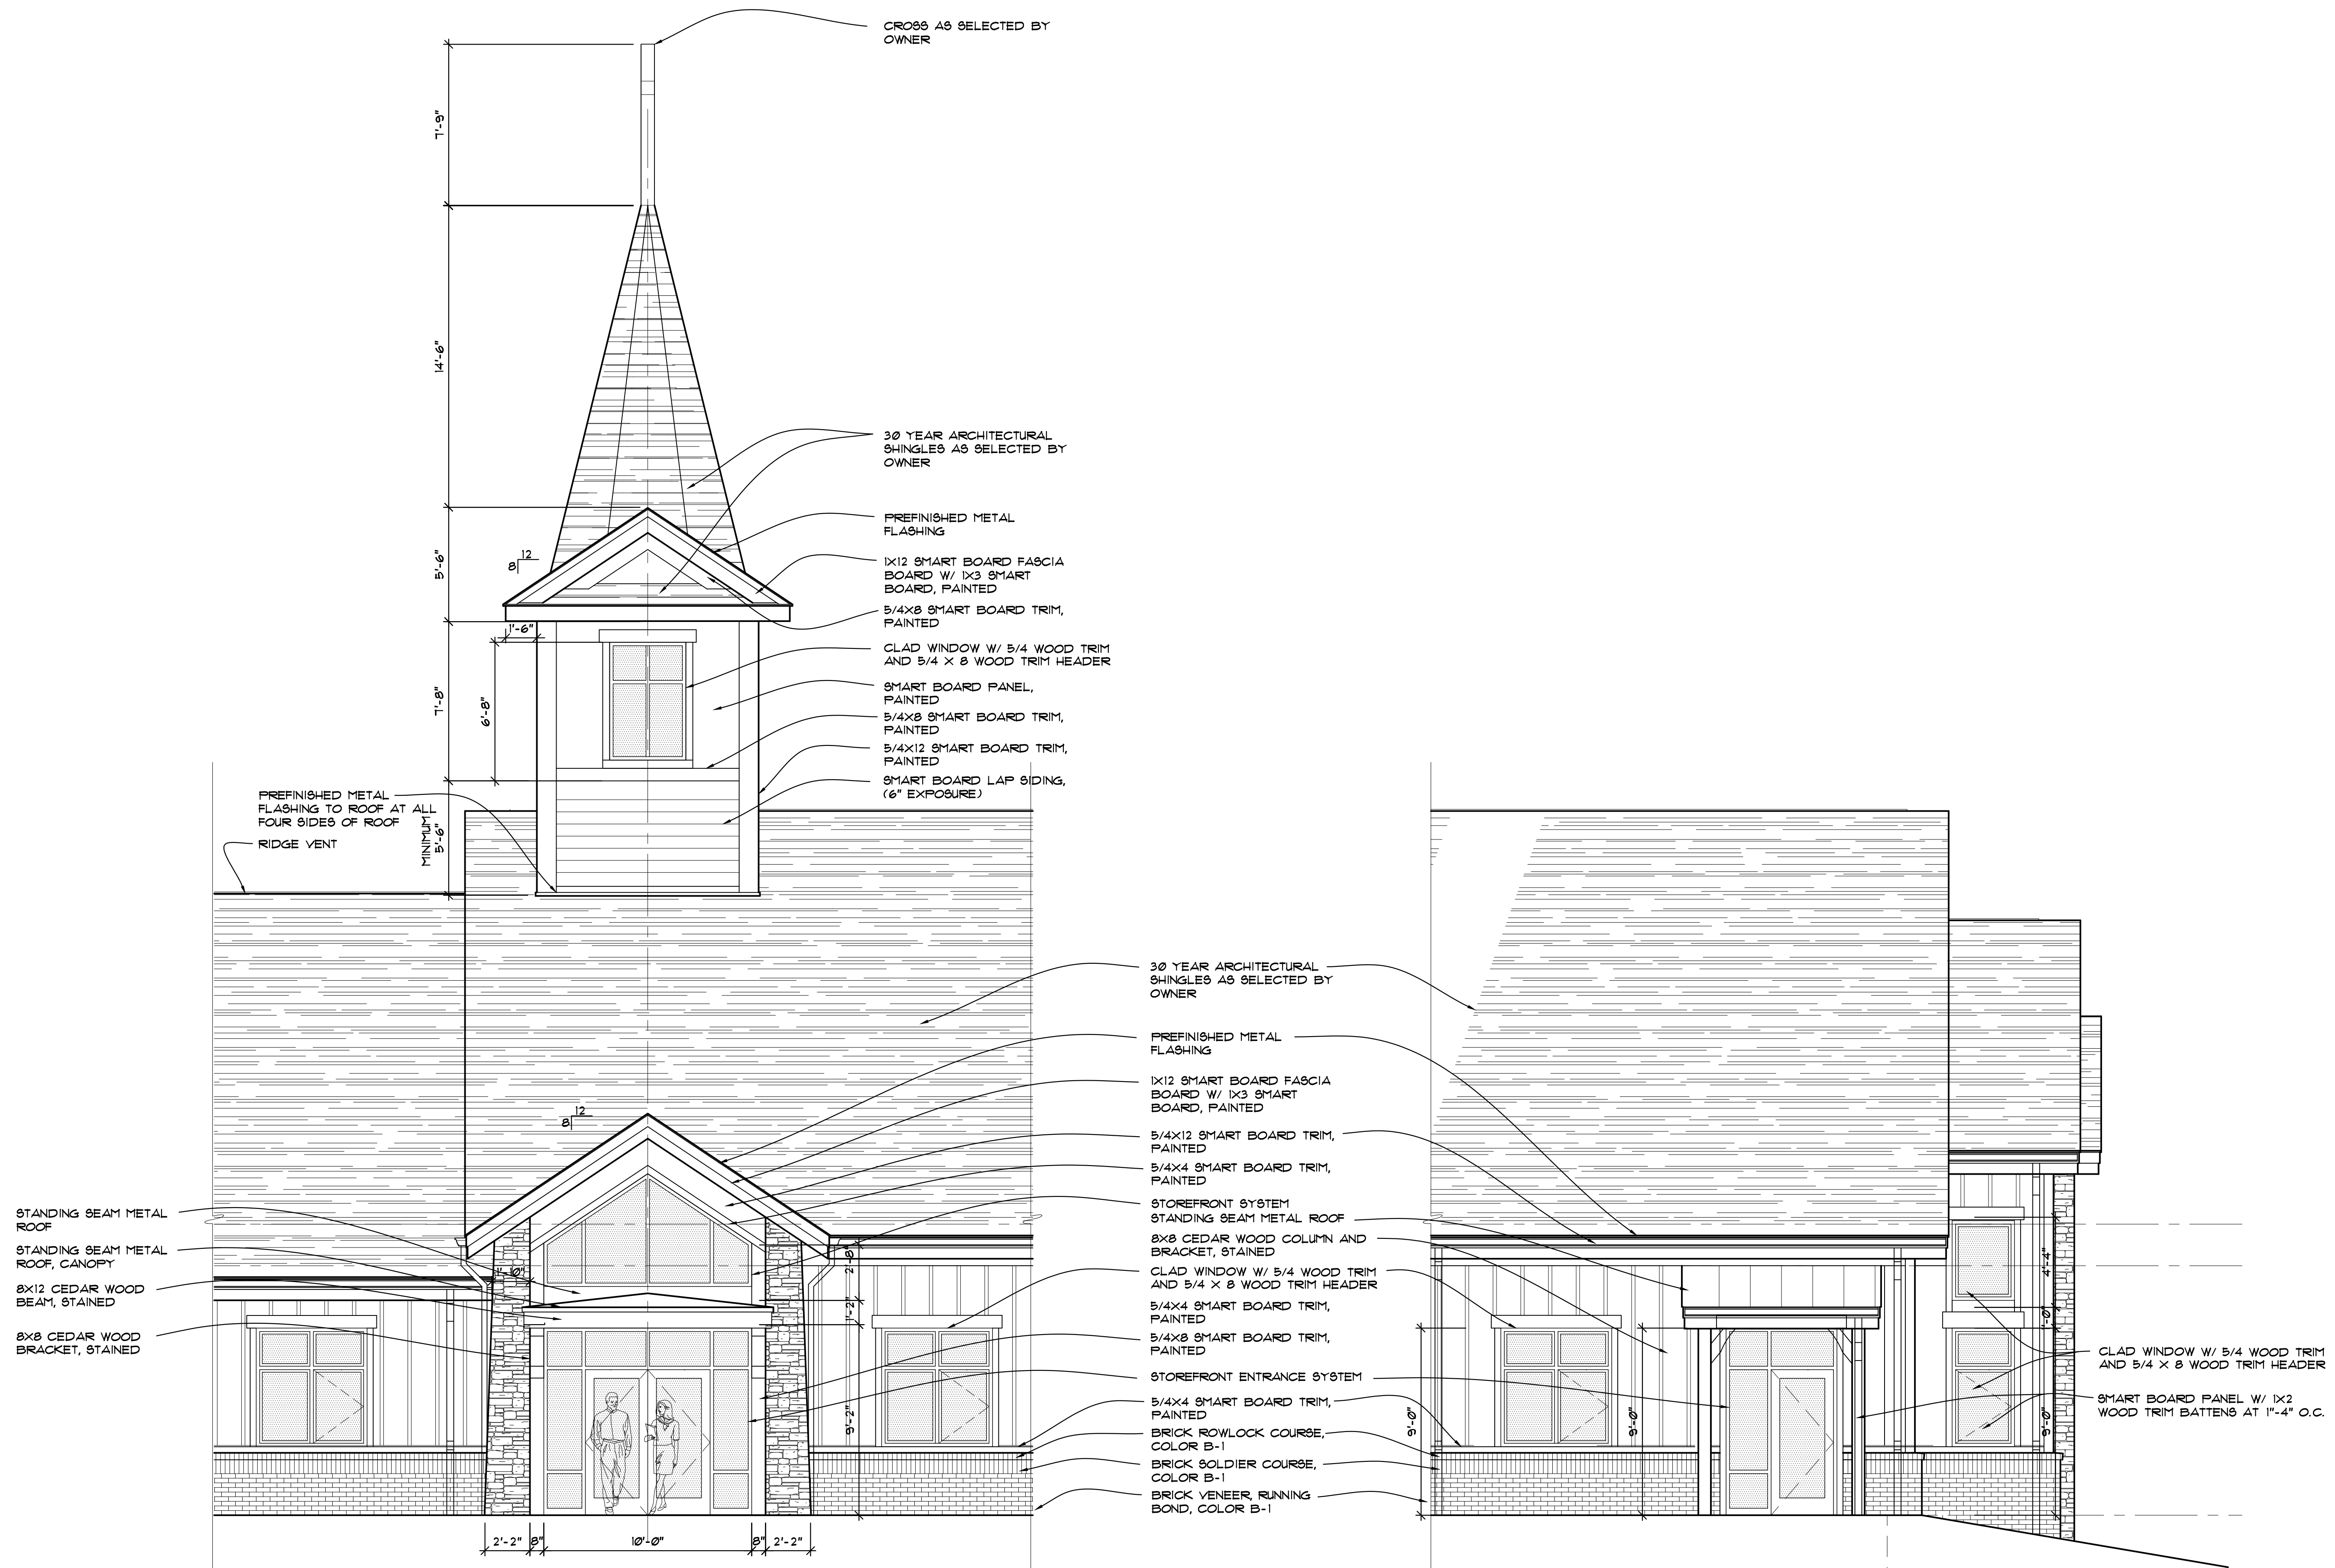

3/4/24

ADEPTUS ARCHITECTURE, INC. 121 MANLY STREET GREENVILLE, SC 29601 864-242-2514  
**NEW CHURCH FOR LIVING SAVIOR LUTHERAN CHURCH**  
 UPWARD ROAD AND VINE ROAD HENDERSONVILLE, NORTH CAROLINA



DRAWN BY:	MJD
CHECKED:	WBA
DATE:	3/1/24
SCALE:	AS NOTED
JOB NUMBER:	2117
REVISIONS:	

DESCRIPTION
EXTERIOR ELEVATIONS

SHEET
A2.03

1 EAST EXTERIOR ELEVATION  
 A2.03 SCALE: 1/8" = 1'-0"

THIS DRAWING AS AN INSTRUMENT OF SERVICE SHALL NOT BE REPRODUCED, ALTERED OR REUSED IN WHOLE OR IN PART WITHOUT THE WRITTEN PERMISSION OF THE ARCHITECT. ARCHITECTURAL DRAWINGS ARE PROTECTED BY THE U.S. GOVERNMENT COPYRIGHT LEGISLATION © COPYRIGHT 2024. ADEPTUS ARCHITECTURE, INC. ALL RIGHTS RESERVED.

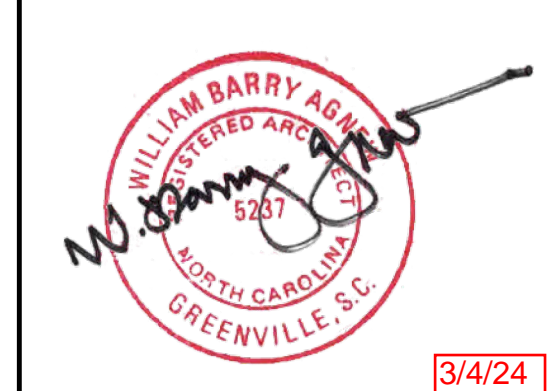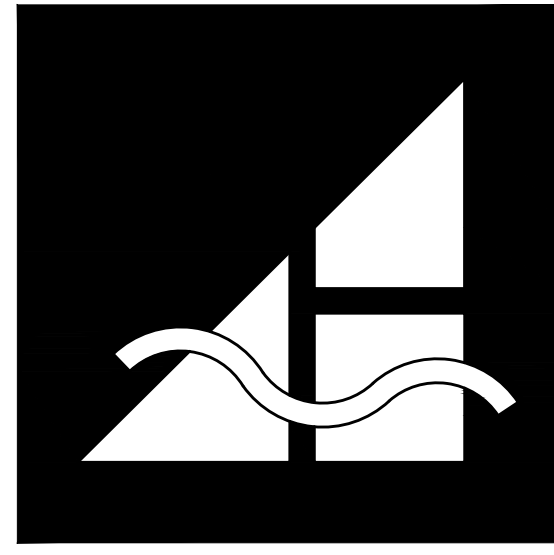

3/4/24

ADEPTUS ARCHITECTURE, INC. 121 MANLY STREET GREENVILLE, SC 29601 864-242-2514


**NEW CHURCH FOR LIVING SAVIOR LUTHERAN CHURCH**  
UPWARD ROAD AND VINE ROAD HENDERSONVILLE, NORTH CAROLINA

DRAWN BY:	MJD
CHECKED:	WBA
DATE:	3/1/24
SCALE:	AS NOTED
JOB NUMBER:	2117
REVISIONS:	

DESCRIPTION
FACADE DIAGRAM

SHEET
A2.04

**EAST ELEVATION**  
THIS FACADE IS VISIBLE FROM A COMMON SPACE

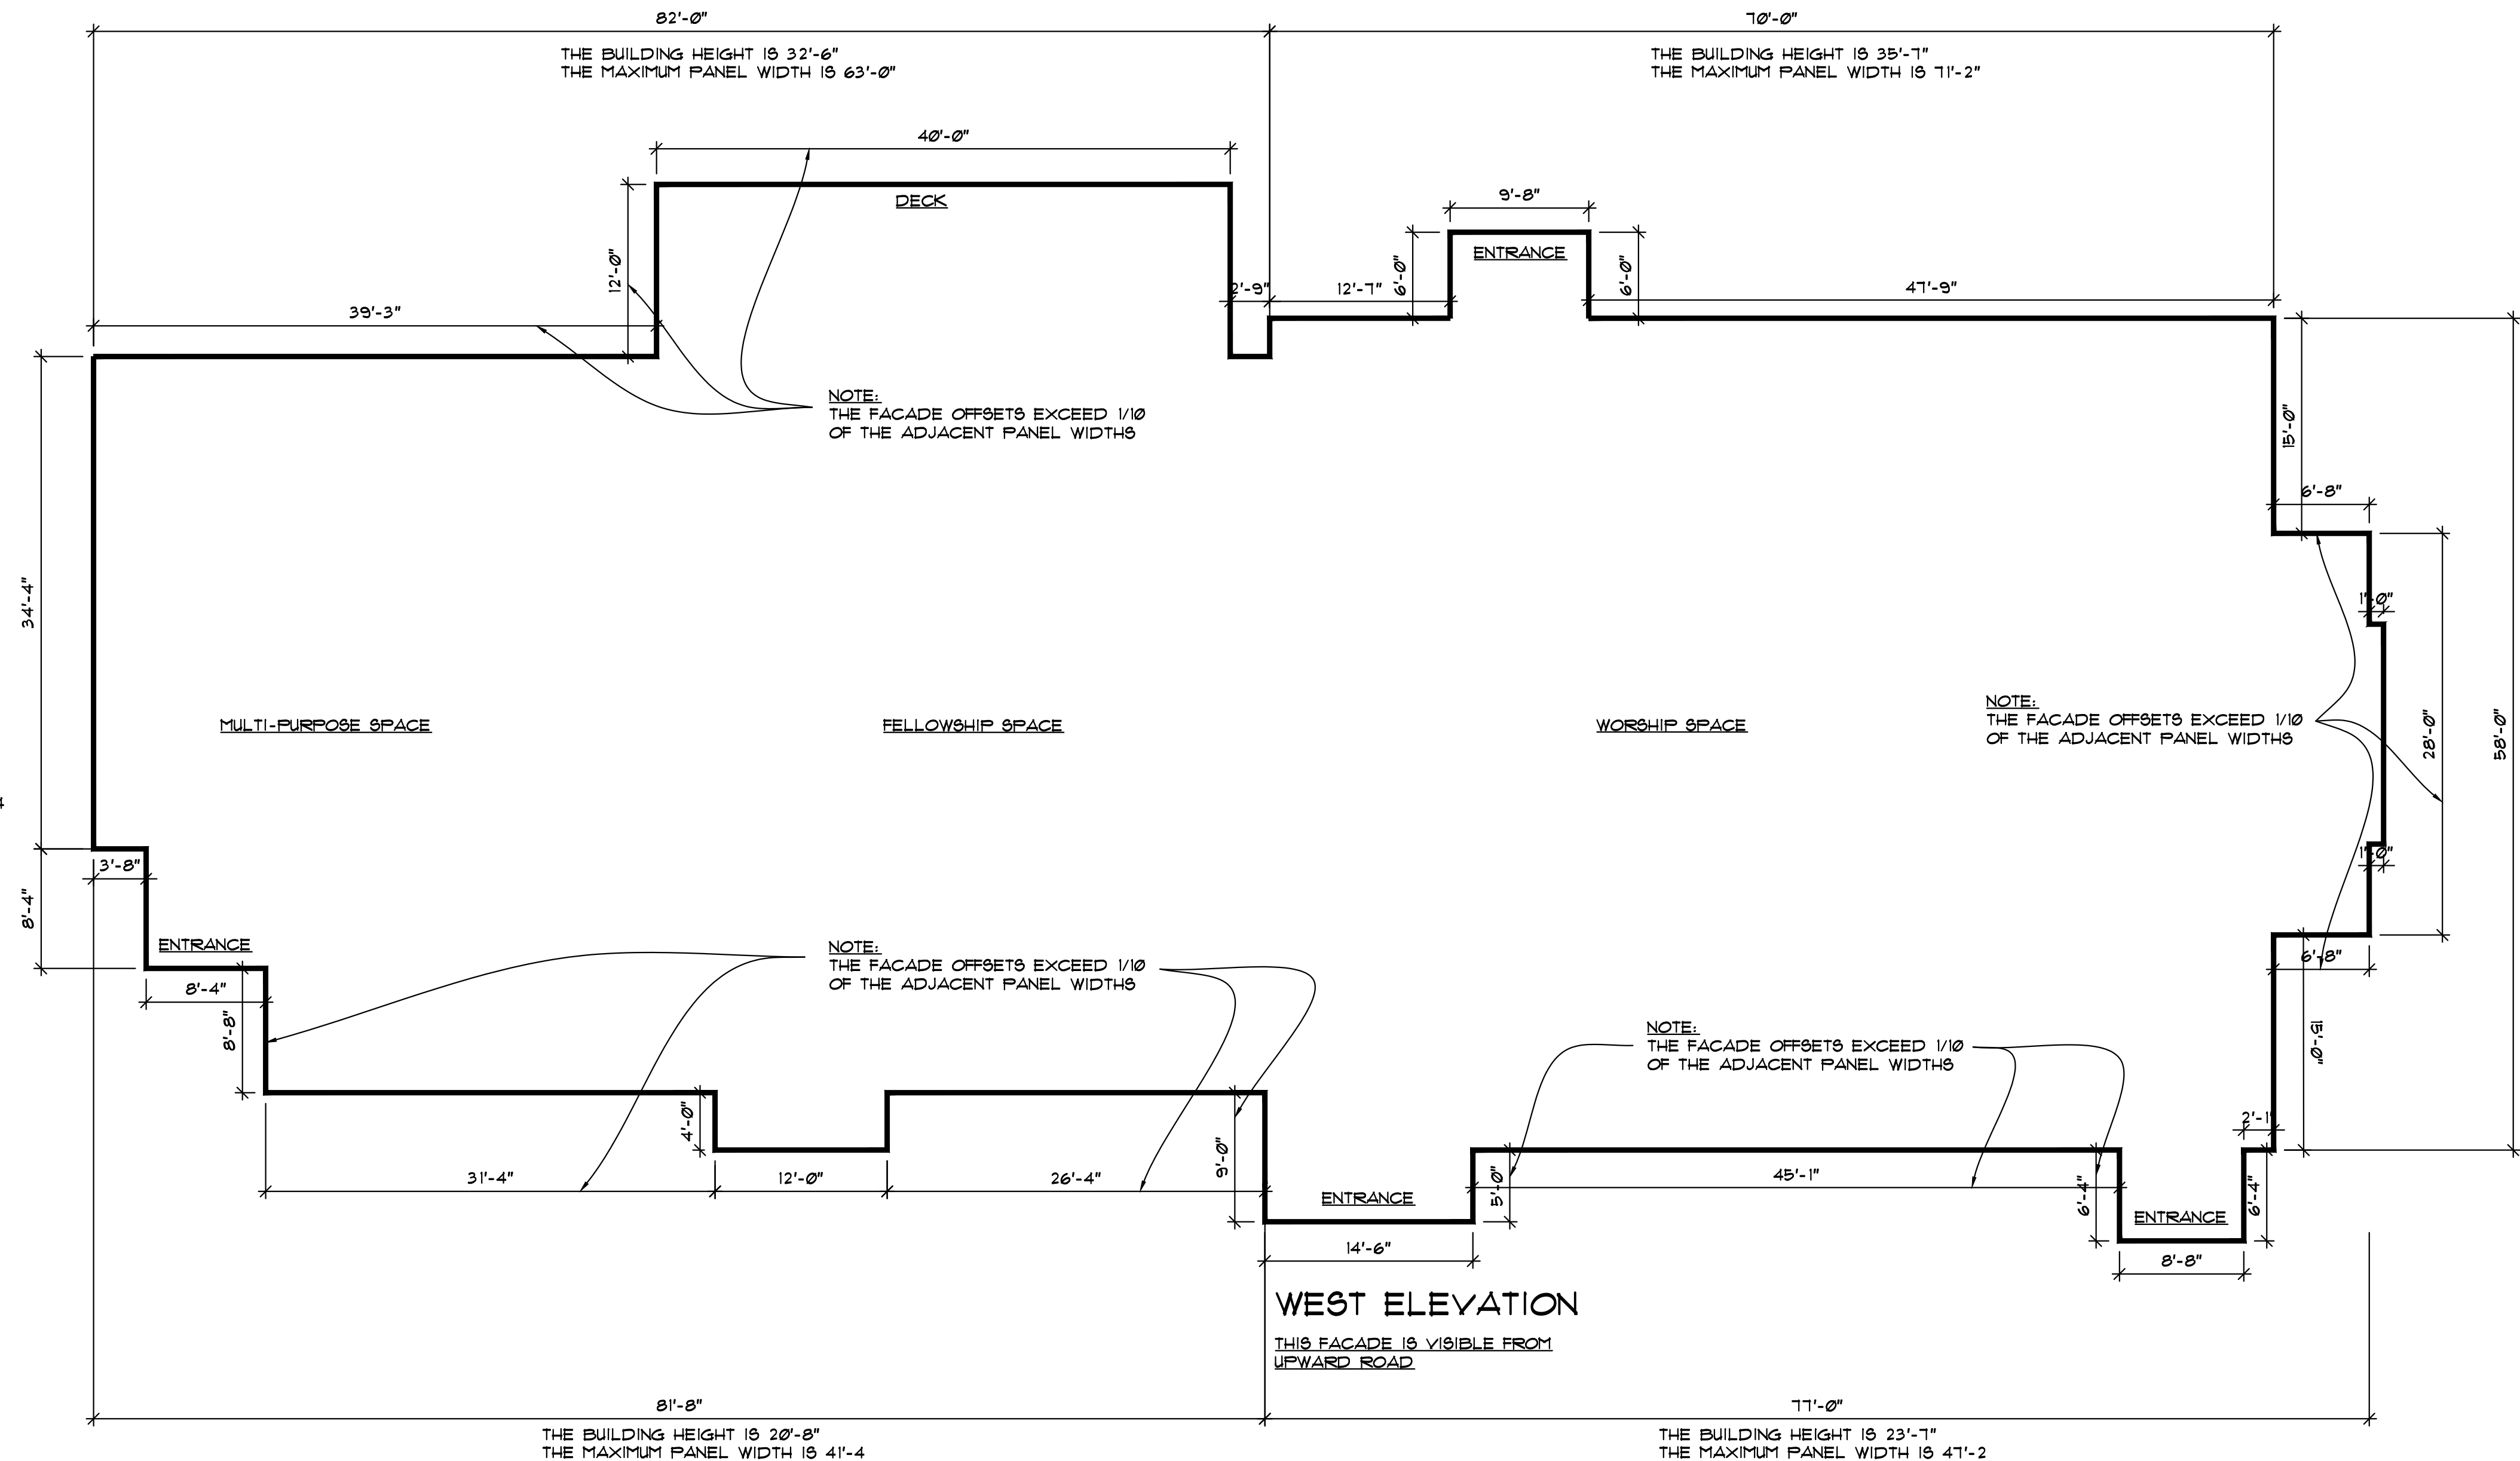

**NORTH ELEVATION**  
THIS FACADE IS VISIBLE FROM A COMMON SPACE  
THE BUILDING HEIGHT IS 26'-8"  
THE MAXIMUM PANEL WIDTH IS 53'-4"

**SOUTH ELEVATION**  
THIS FACADE IS VISIBLE FROM UPWARD ROAD  
THE BUILDING HEIGHT IS 29'-1"  
THE MAXIMUM PANEL WIDTH IS 59'-2"

**WEST ELEVATION**  
THIS FACADE IS VISIBLE FROM UPWARD ROAD  
THE BUILDING HEIGHT IS 20'-8"  
THE MAXIMUM PANEL WIDTH IS 41'-4"