
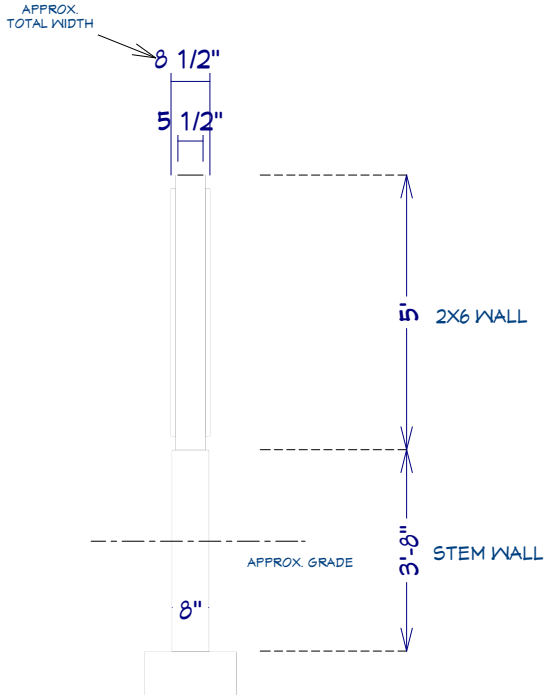


SIDE VIEW

FRONT & BACK VIEW

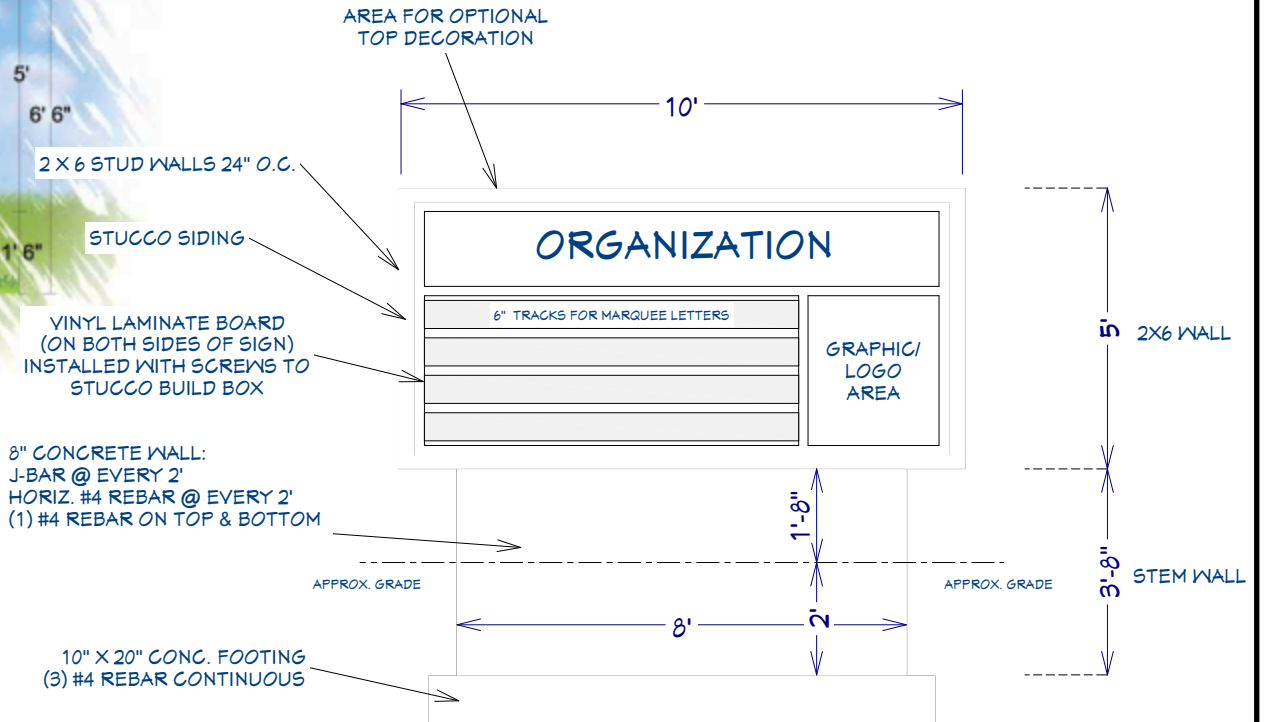


8" CONCRETE WALL:
 J-BAR @ EVERY 2'
 HORIZ. #4 REBAR @ EVERY 2'
 (1) #4 REBAR ON TOP & BOTTOM

10" X 20" CONG. FOOTING
 (3) #4 REBAR CONTINUOUS


SHEET TITLE:			
SIGN DETAILS			
CLIENT:	JESSE VEGA	JOB #:	PLAN #:
DRAWINGS PROVIDED BY:		REVISION	
NAME: KADE CARLISLE		#	REV. BY
E-mail: CDHOUSEPLANS.CONTACT@GMAIL.COM		DATE:	5/8/2024
Contact: Phone: 435-890-0432 CALL OR TEXT		SCALE:	1" = 1'-0"
Web: FACEBOOK: C.D. HOUSEPLANS		SHEET:	
		1	

Map

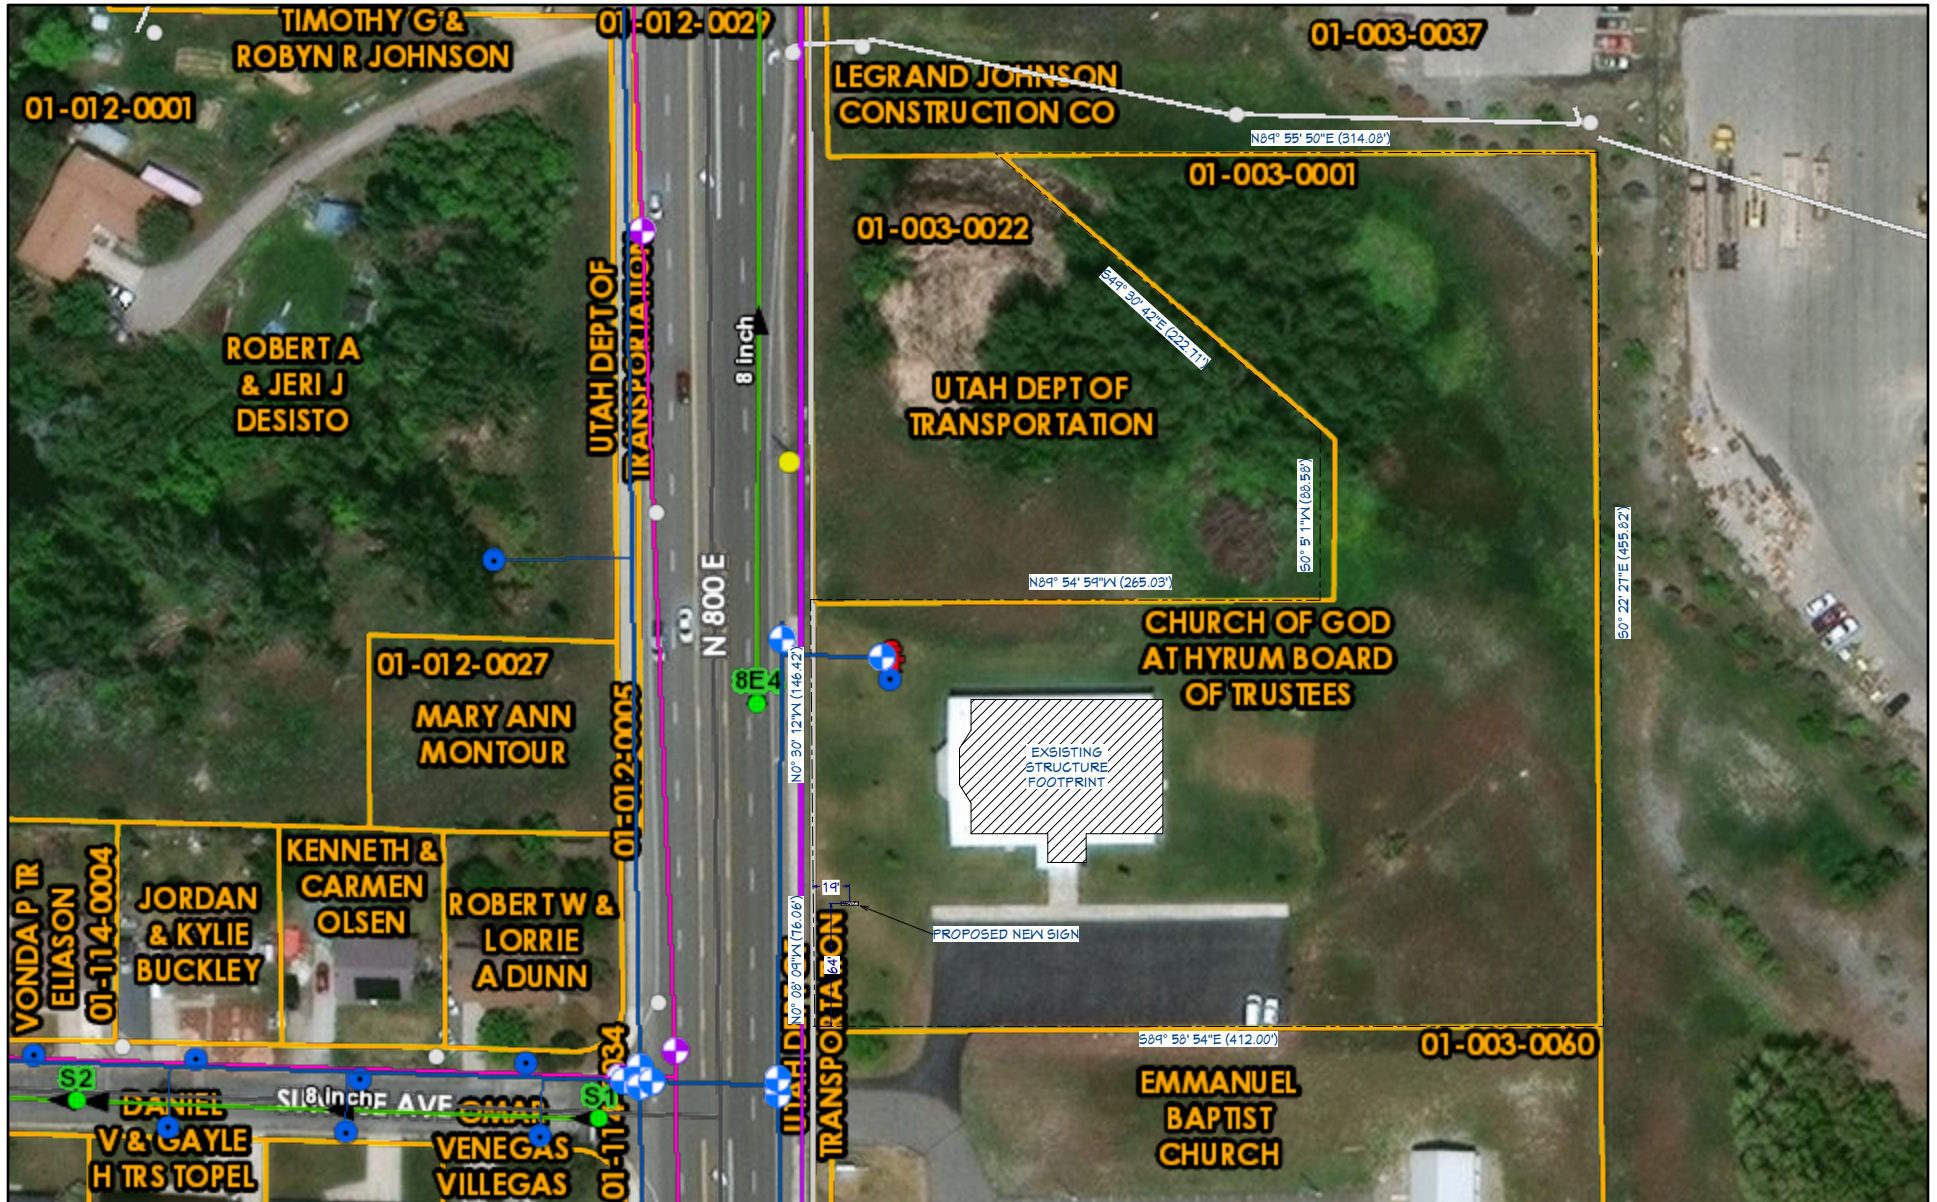


5/31/2024, 9:47:11 AM


- | | | | | | | | | | |
|-----------------|------------------------------|------------|---------------------------------|---------------------------|----------------------|-------------------|--------------------------------|-------------------|-------|
| PRV Station | Water Valves | 100 North | Sewer | Junction Box Secondary | Power Pole Secondary | Pad | Blow Out | Gravity | Sewer |
| Culinary Leaks | Powerlines Feeders | 46 kV | Secondary | Junction Box Single Phase | Reclosure | Transmission Pole | Service Line | Irrigation Leaks | 4" |
| Service Line | No Feeder cct Value Assigned | Canyon | Locations | Pole Millers Private | Regulators | Sumps | Pressurized Mains | Irrigation Valves | 6 |
| Fire Water Line | Hammer #1 | Lincoln | No Location Type Value Assigned | Pole Private | Sub Station | Storm Drain MH | Irrigation Valves within Parks | Irrigation Valves | 8 |
| Fire Hydrants | Hammer #2 | MC | Building | Pole US West | Switch Fuse | Storm Drain CB | Lift Station | Irrigation Valves | 10 |
| Water Meters | Hammer #3 | RMP | Decorative Pole | Power Meters | Switch Gear | Retention Basins | Cleanout | Hammer #4 | 12 |
| Water Mains | Hammer #4 | Ridgecrest | Junction Box 3 Phase | Power Pole Primary | Transformer | Outfalls | | | 15 |

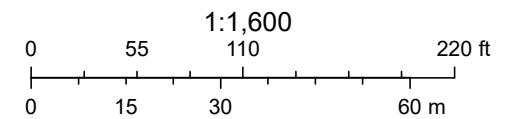

Maxar, Microsoft, City and JUB engineering

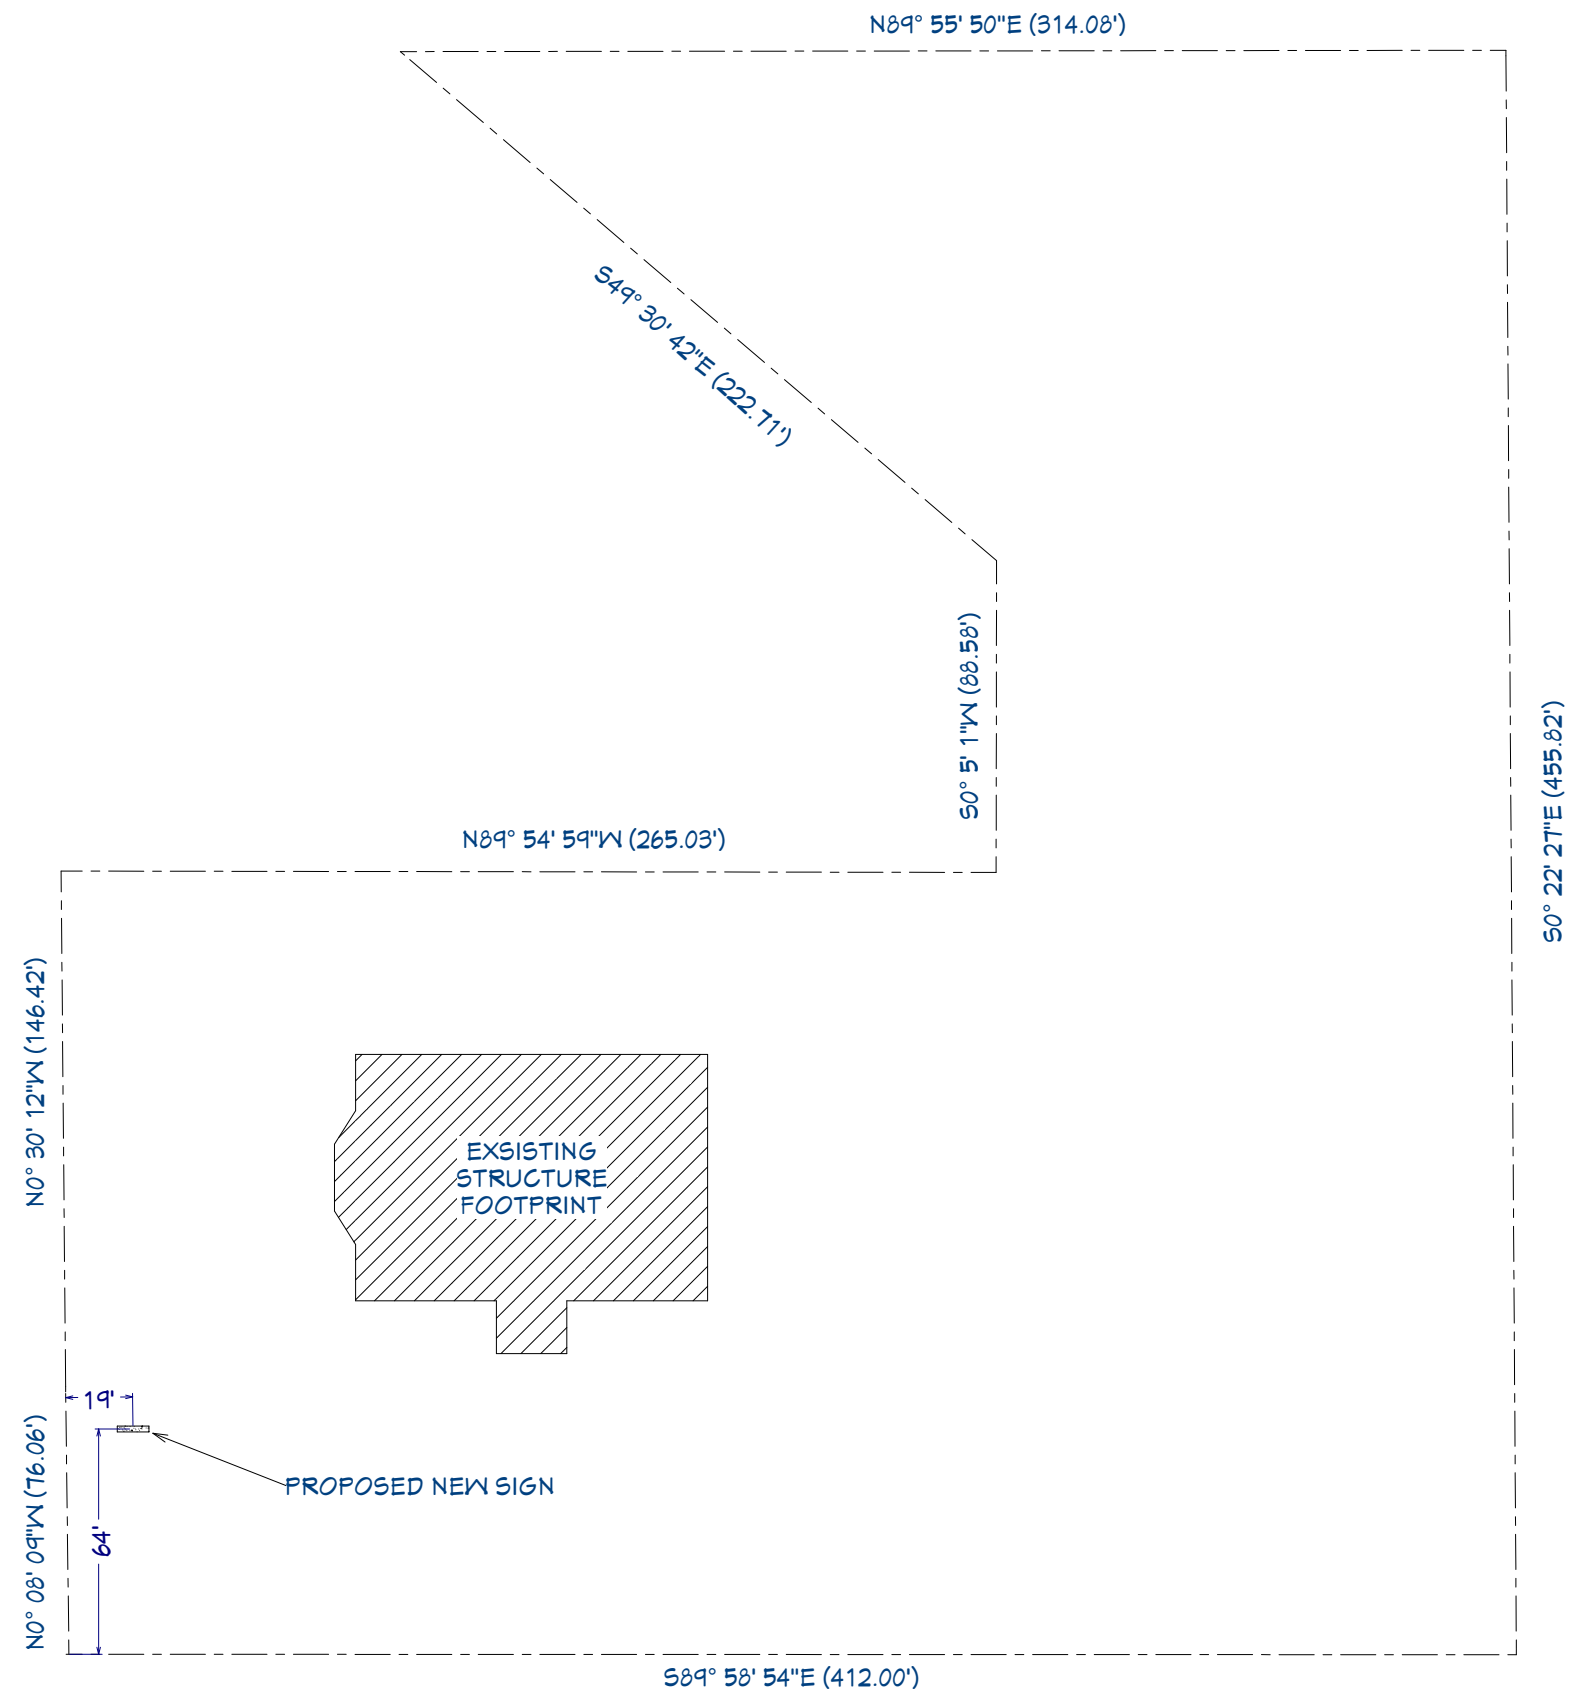

SITE PLAN
SCALE: 1" = 25'

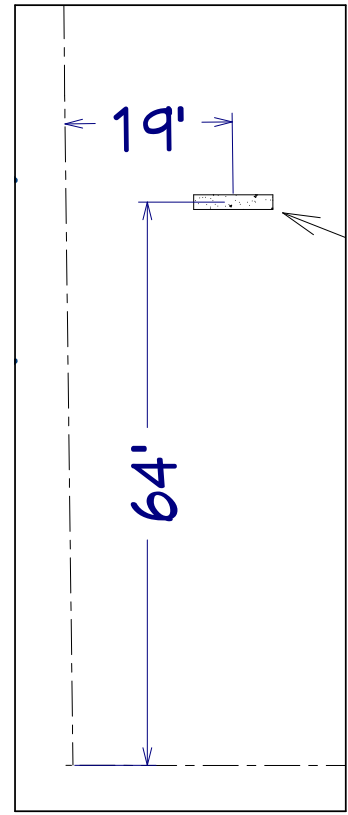

PROPOSED SIGN PLACEMENT
SCALE: 1" = 10'

IF PLANS ARE PRINTED ON 11 X 17 SHEETS (ARCH B) USE 1/2 THE SCALE NOTED

SHEET TITLE:					
SITE PLAN					
CLIENT:	JESSE VEGA	JOB #:		PLAN #:	
DRAWINGS PROVIDED BY:				REVISION	
NAME: KADE CARLISLE				#	REV. BY
E-mail: CDHOUSEPLANS.CONTACT@GMAIL.COM				DATE:	5/8/2024
Contact: Phone: 435-890-0432 CALL OR TEXT				SCALE:	1" = 1'-0"
Web: FACEBOOK: C.D. HOUSEPLANS				SHEET: 2	