




Front Elevation

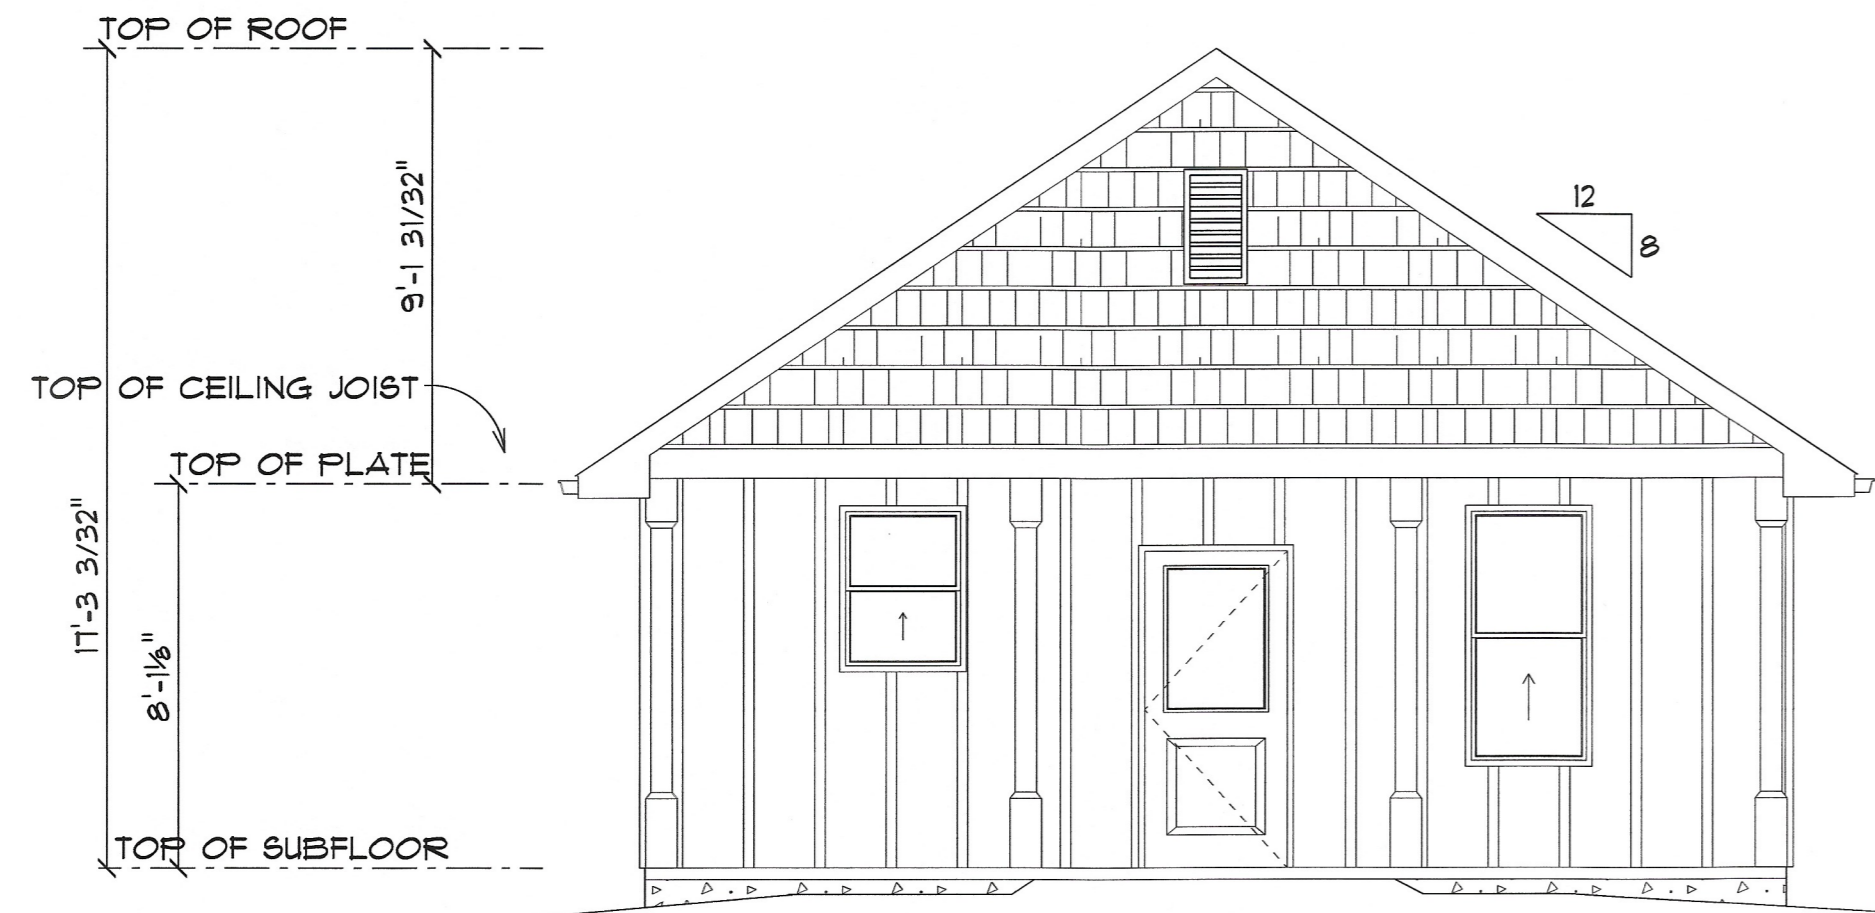


Rear Elevation

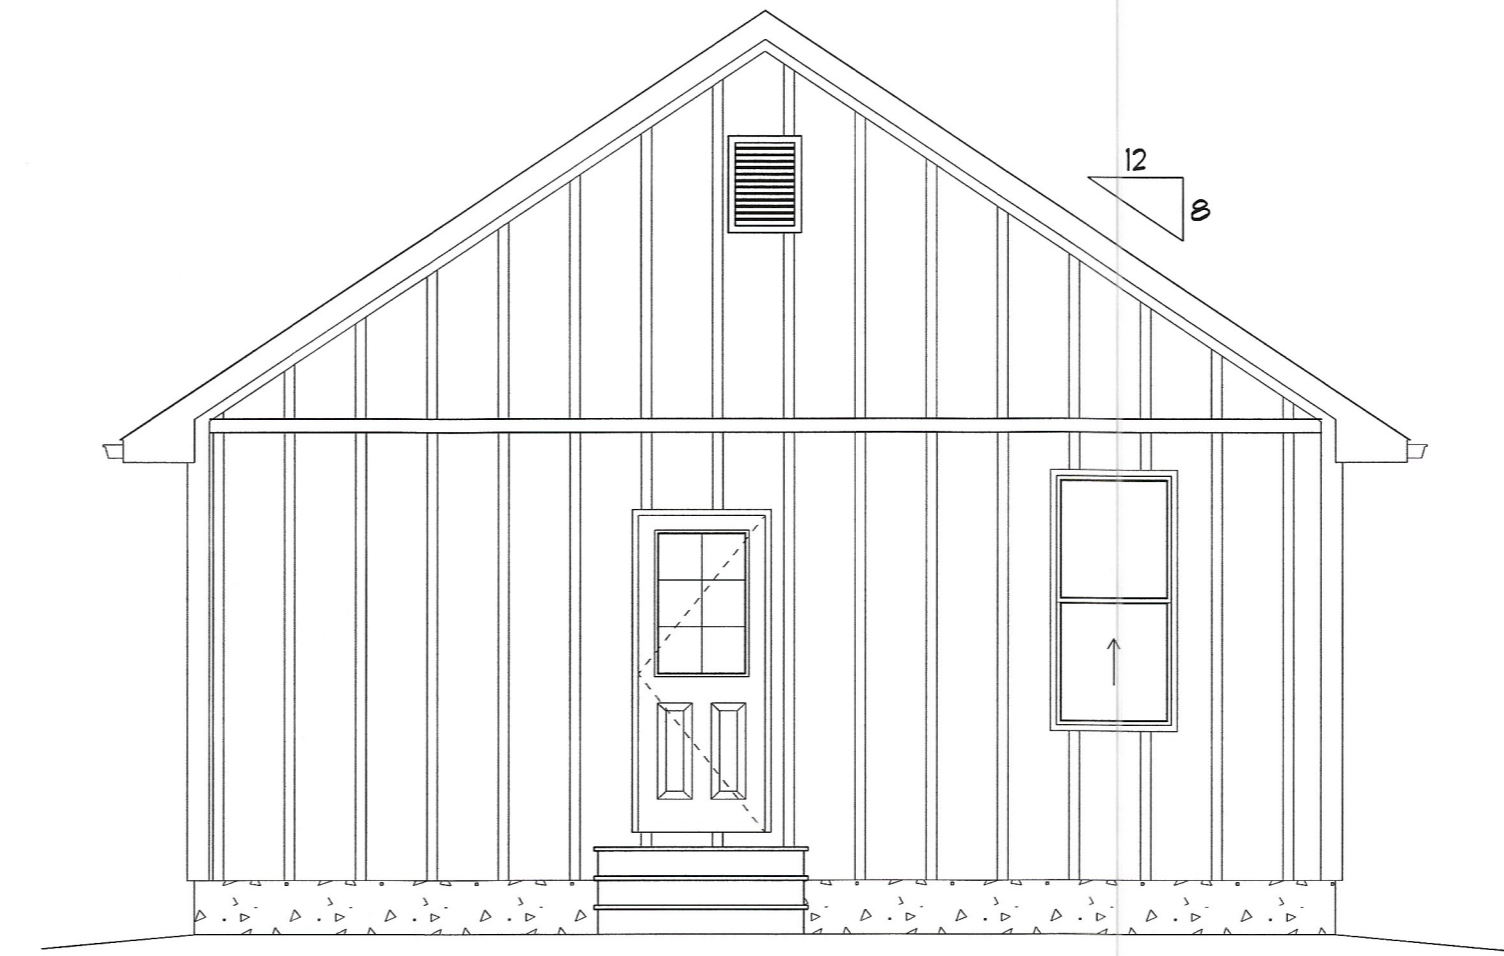

Left Elevation

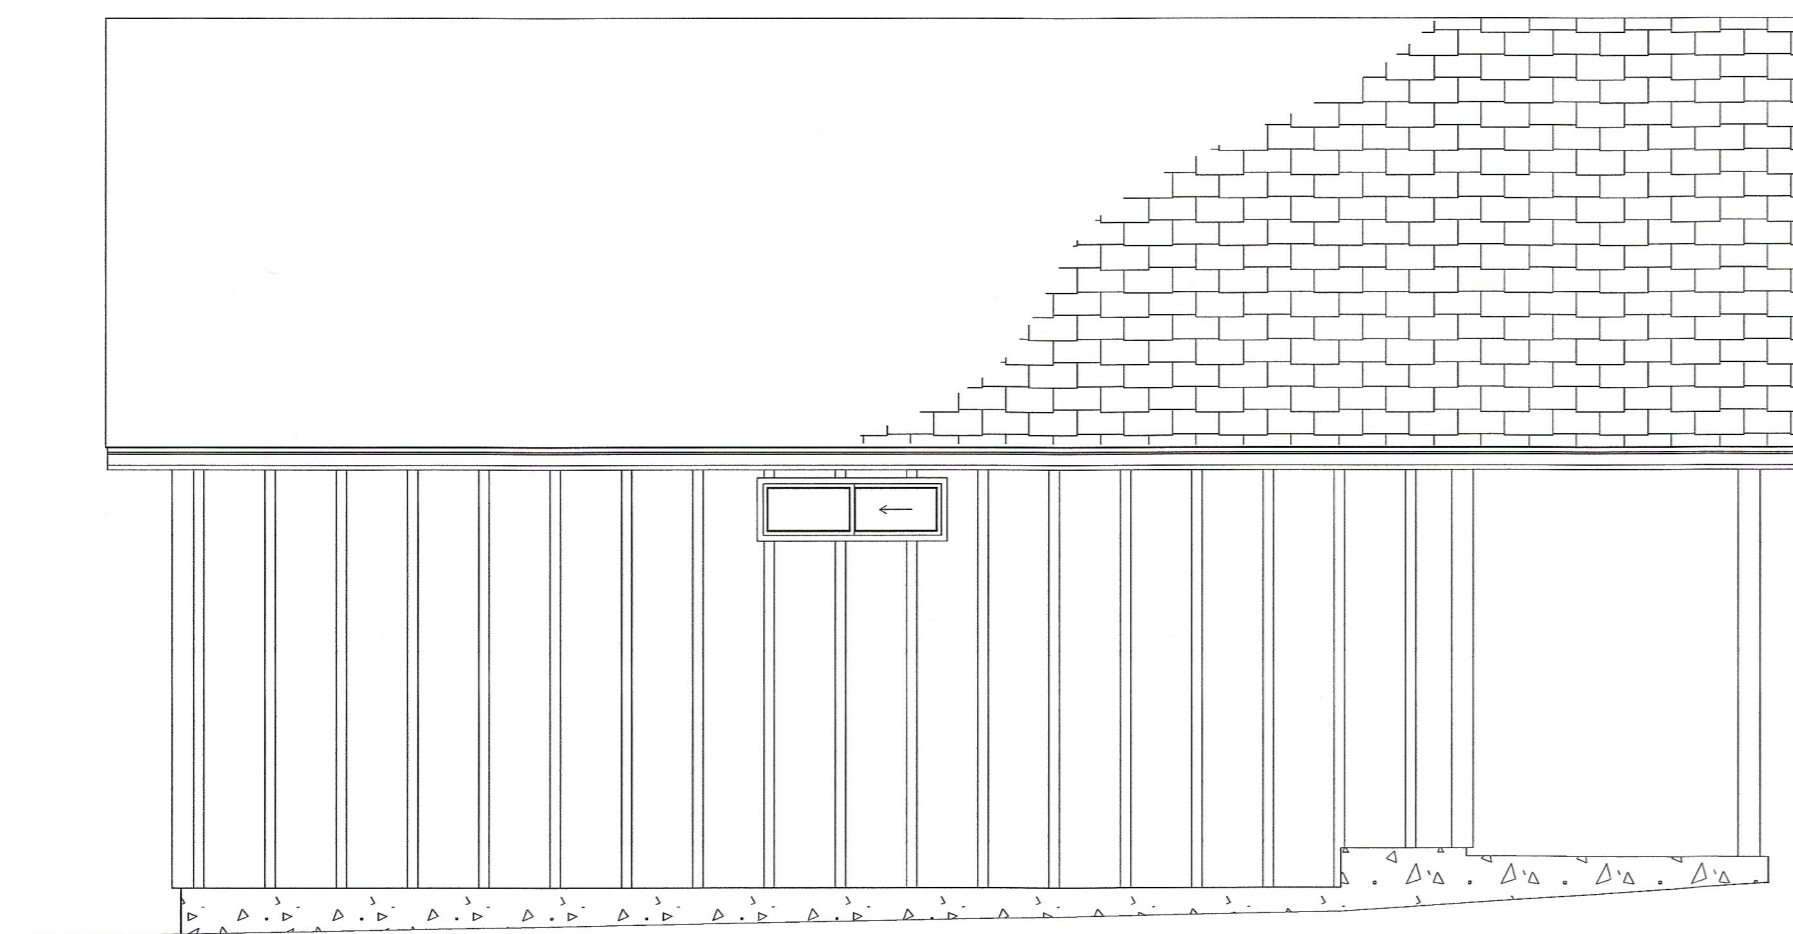

Right Elevation

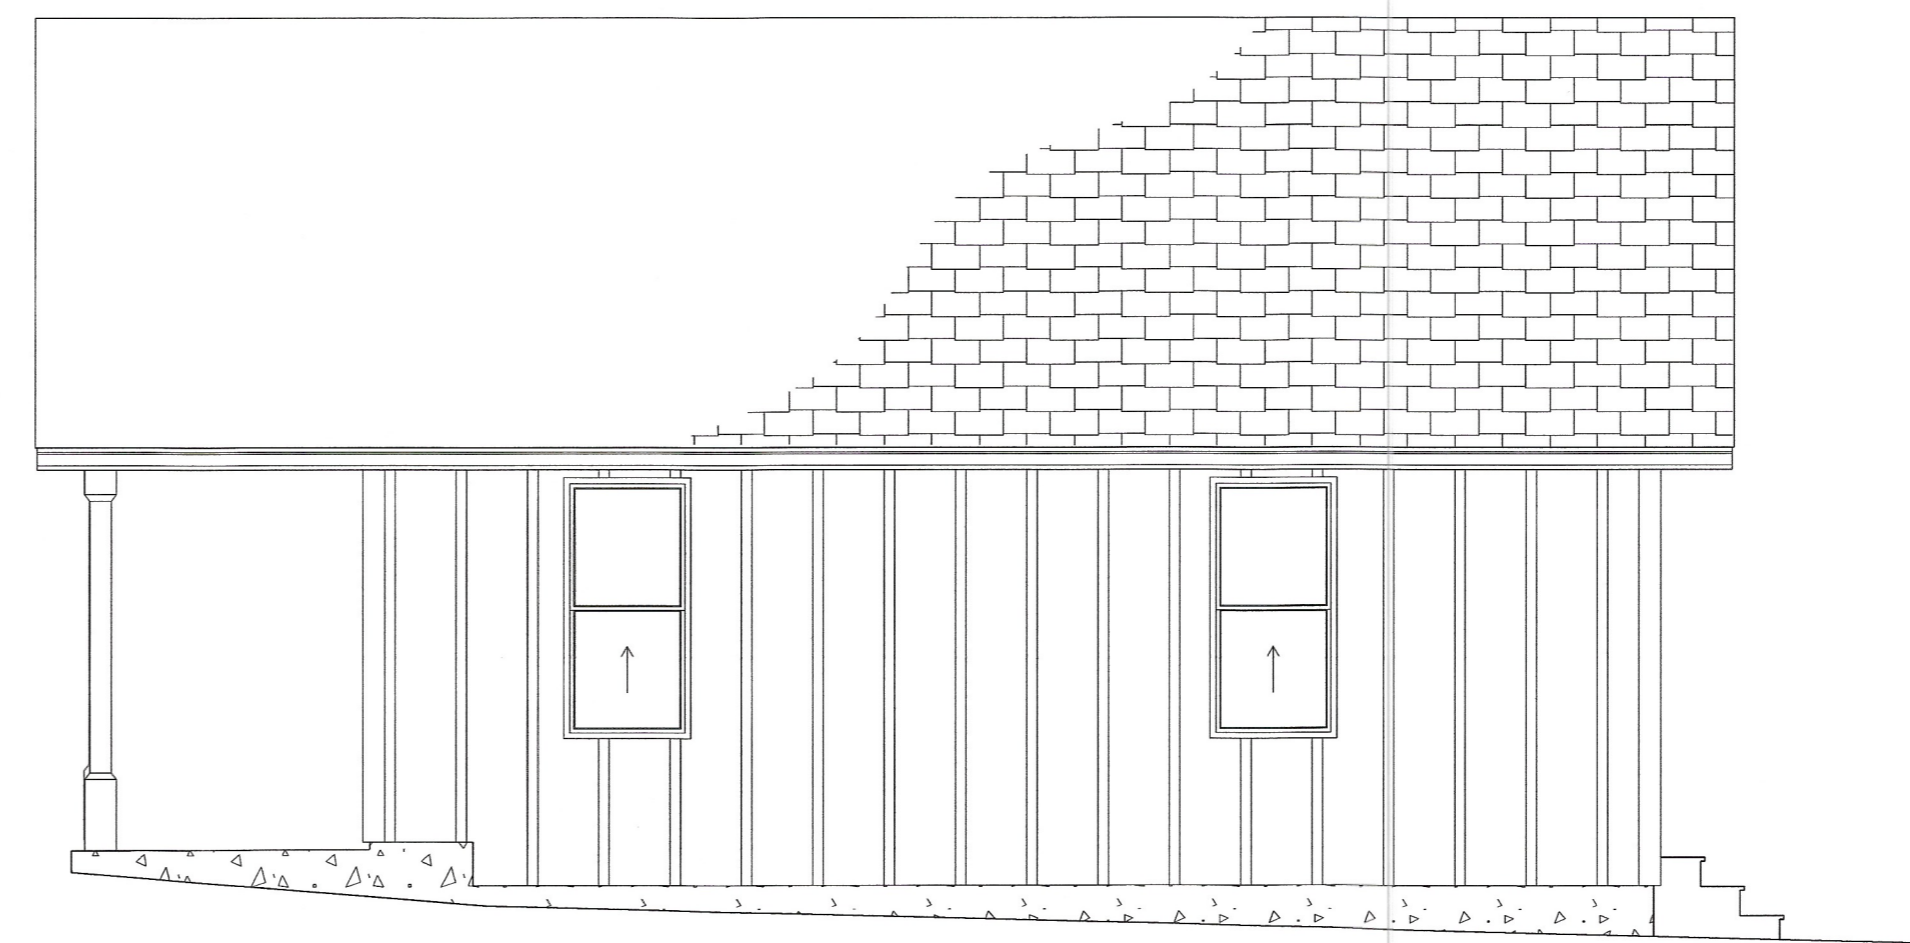

PO Box 148
Luther OK, 73054
(405) 441-4314
cacotten2010@gmail.com
Caleb Cotten

Cotten Construction

Notes:

Customer:


Project Address:

109 Oak Street
Joshua, TX
76058

Elevations

E1

Oak Street

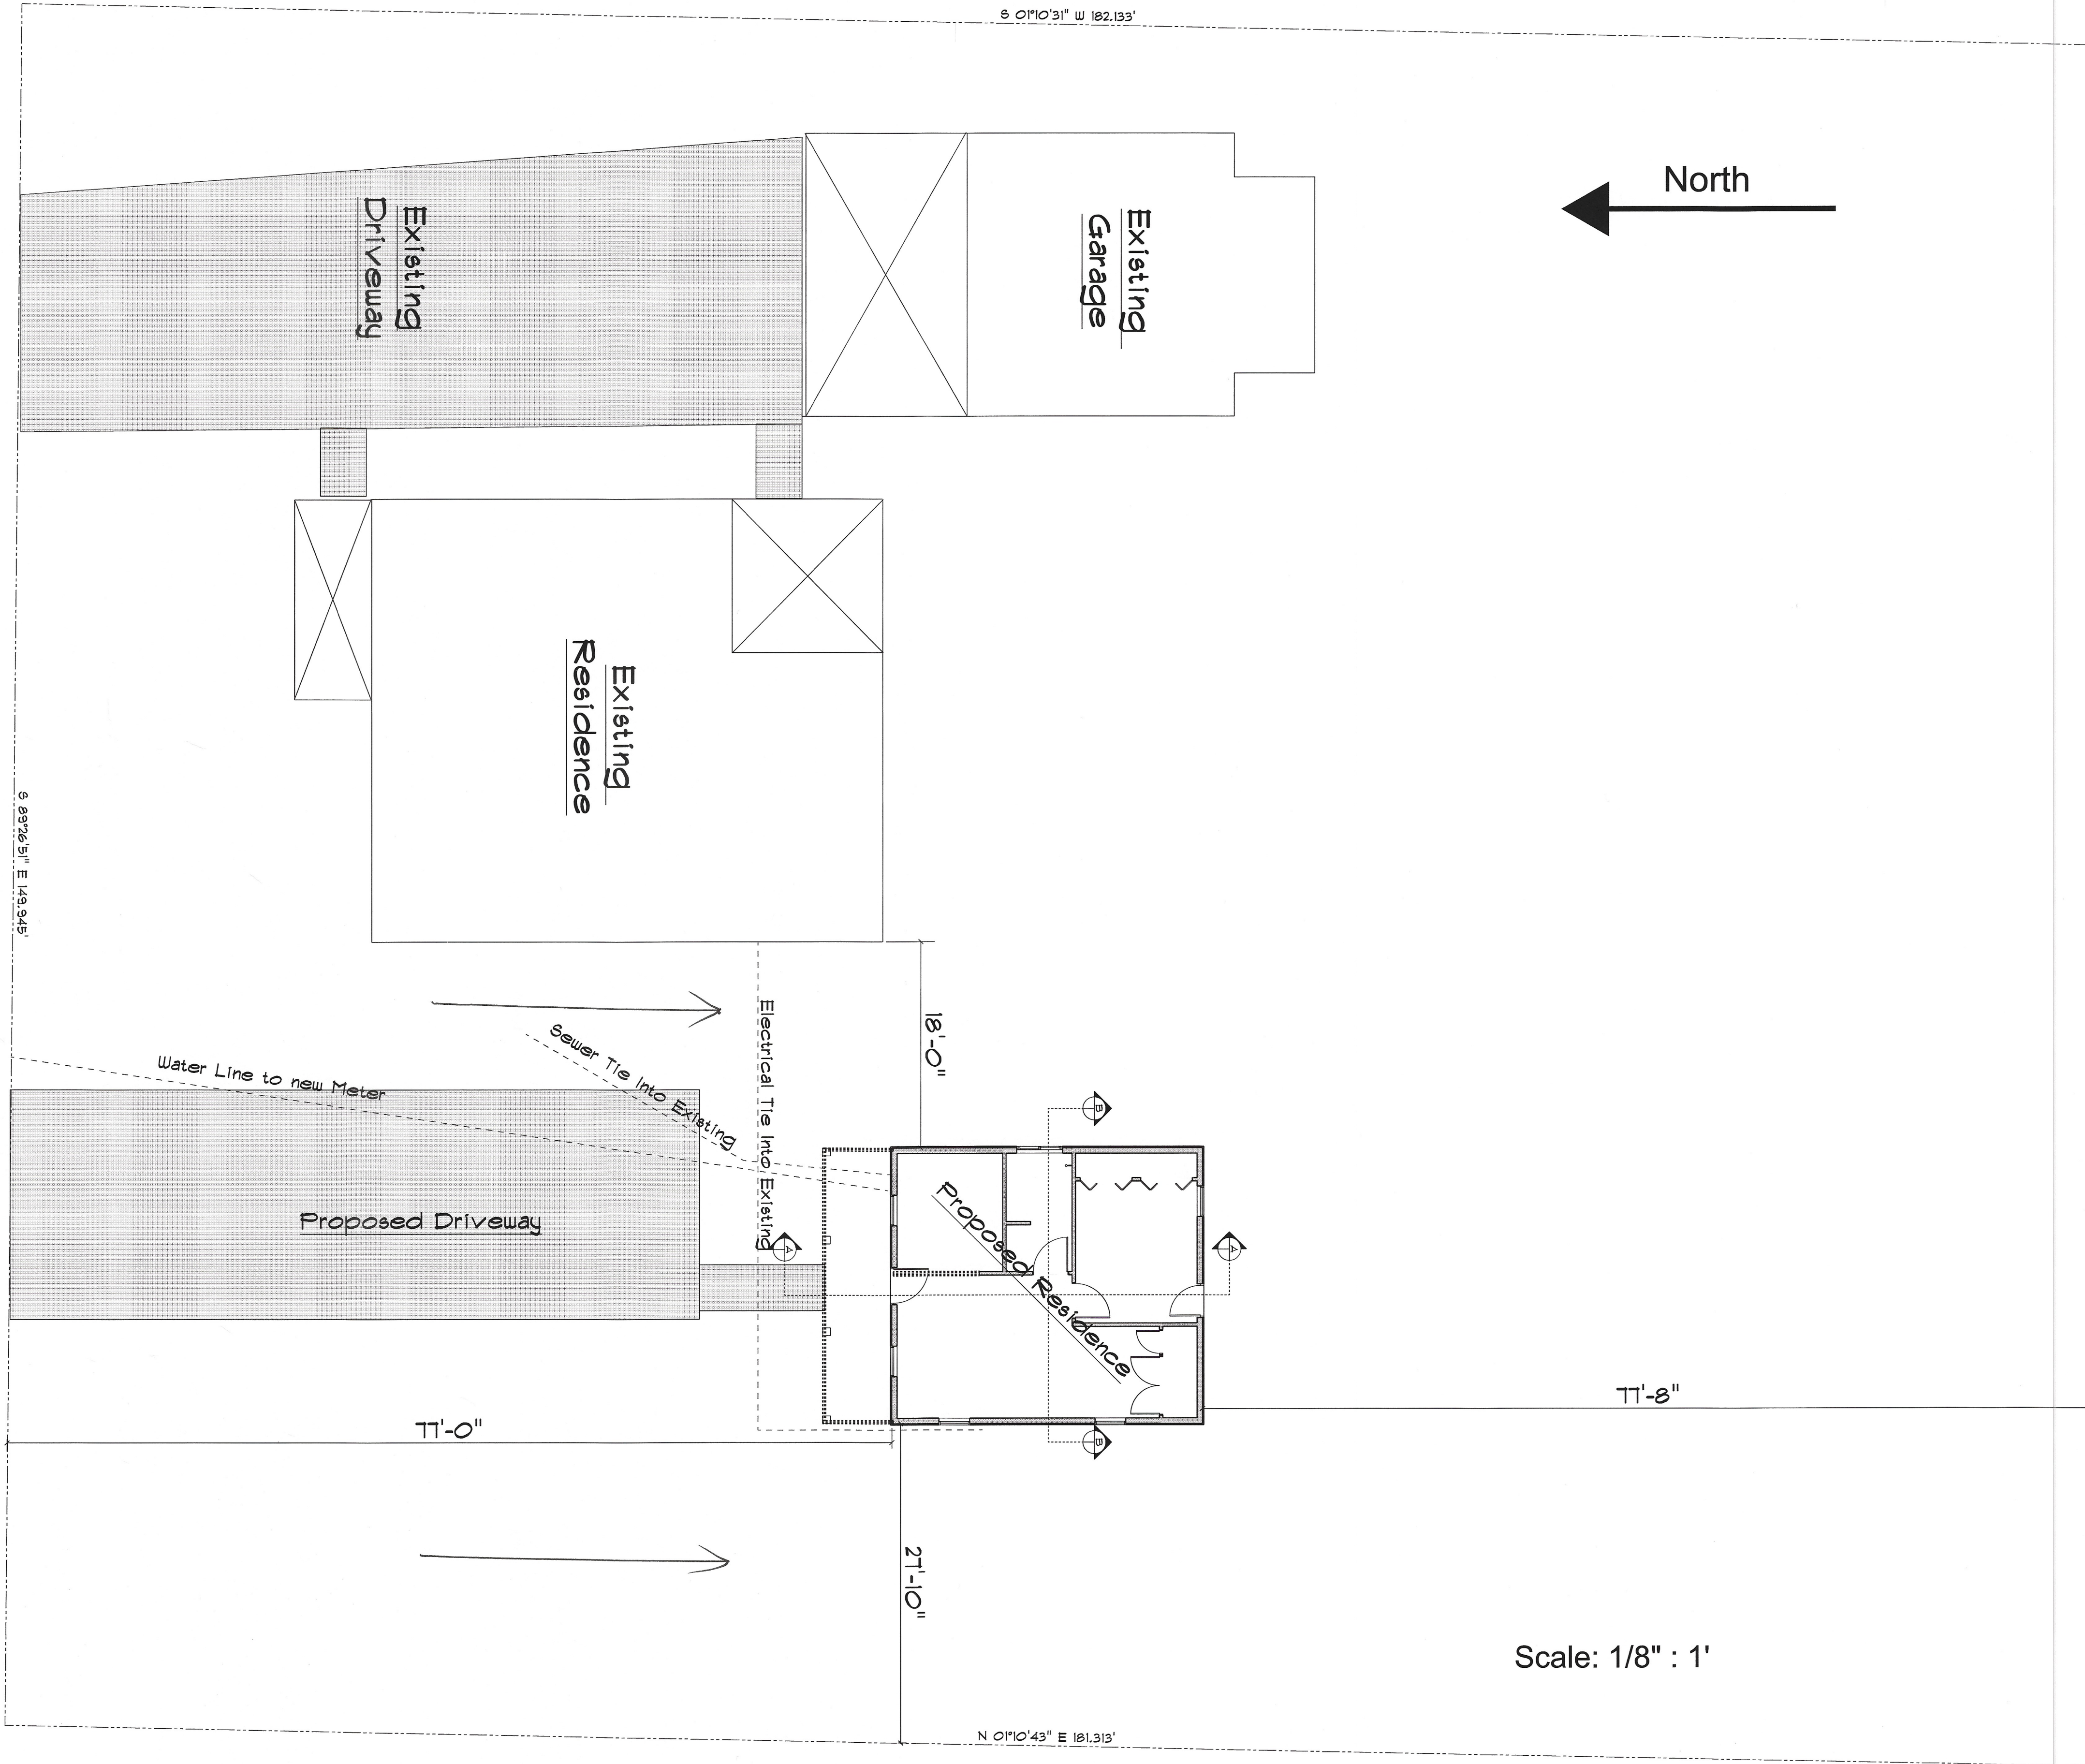

Project Details:

New Assesory Dwelling Unit for
Danny & Terri Sjotvedt
109 Oak St. Joshua, TX

ADU Living Area: 648 sq. ft.
Porch Area: 144 sq. ft.

Total under roof: 792 sq. ft.

Other Details:

- ADU to be all electric
- Run a new sub-panel from existing main residence
- Tie sewer into existing
- New water service with meter

PO Box 148
Luther OK, 73054
(405) 441-4314
cacotten2010@gmail.com
Caleb Cotten

Cotten Construction

Notes:

Customer:

Sjotvedt
(916) 215-9079
(916) 261-9079


Project Address:

109 Oak Street
Joshua, Tx
76058


Cover Sheet

A1


Foundation Plan

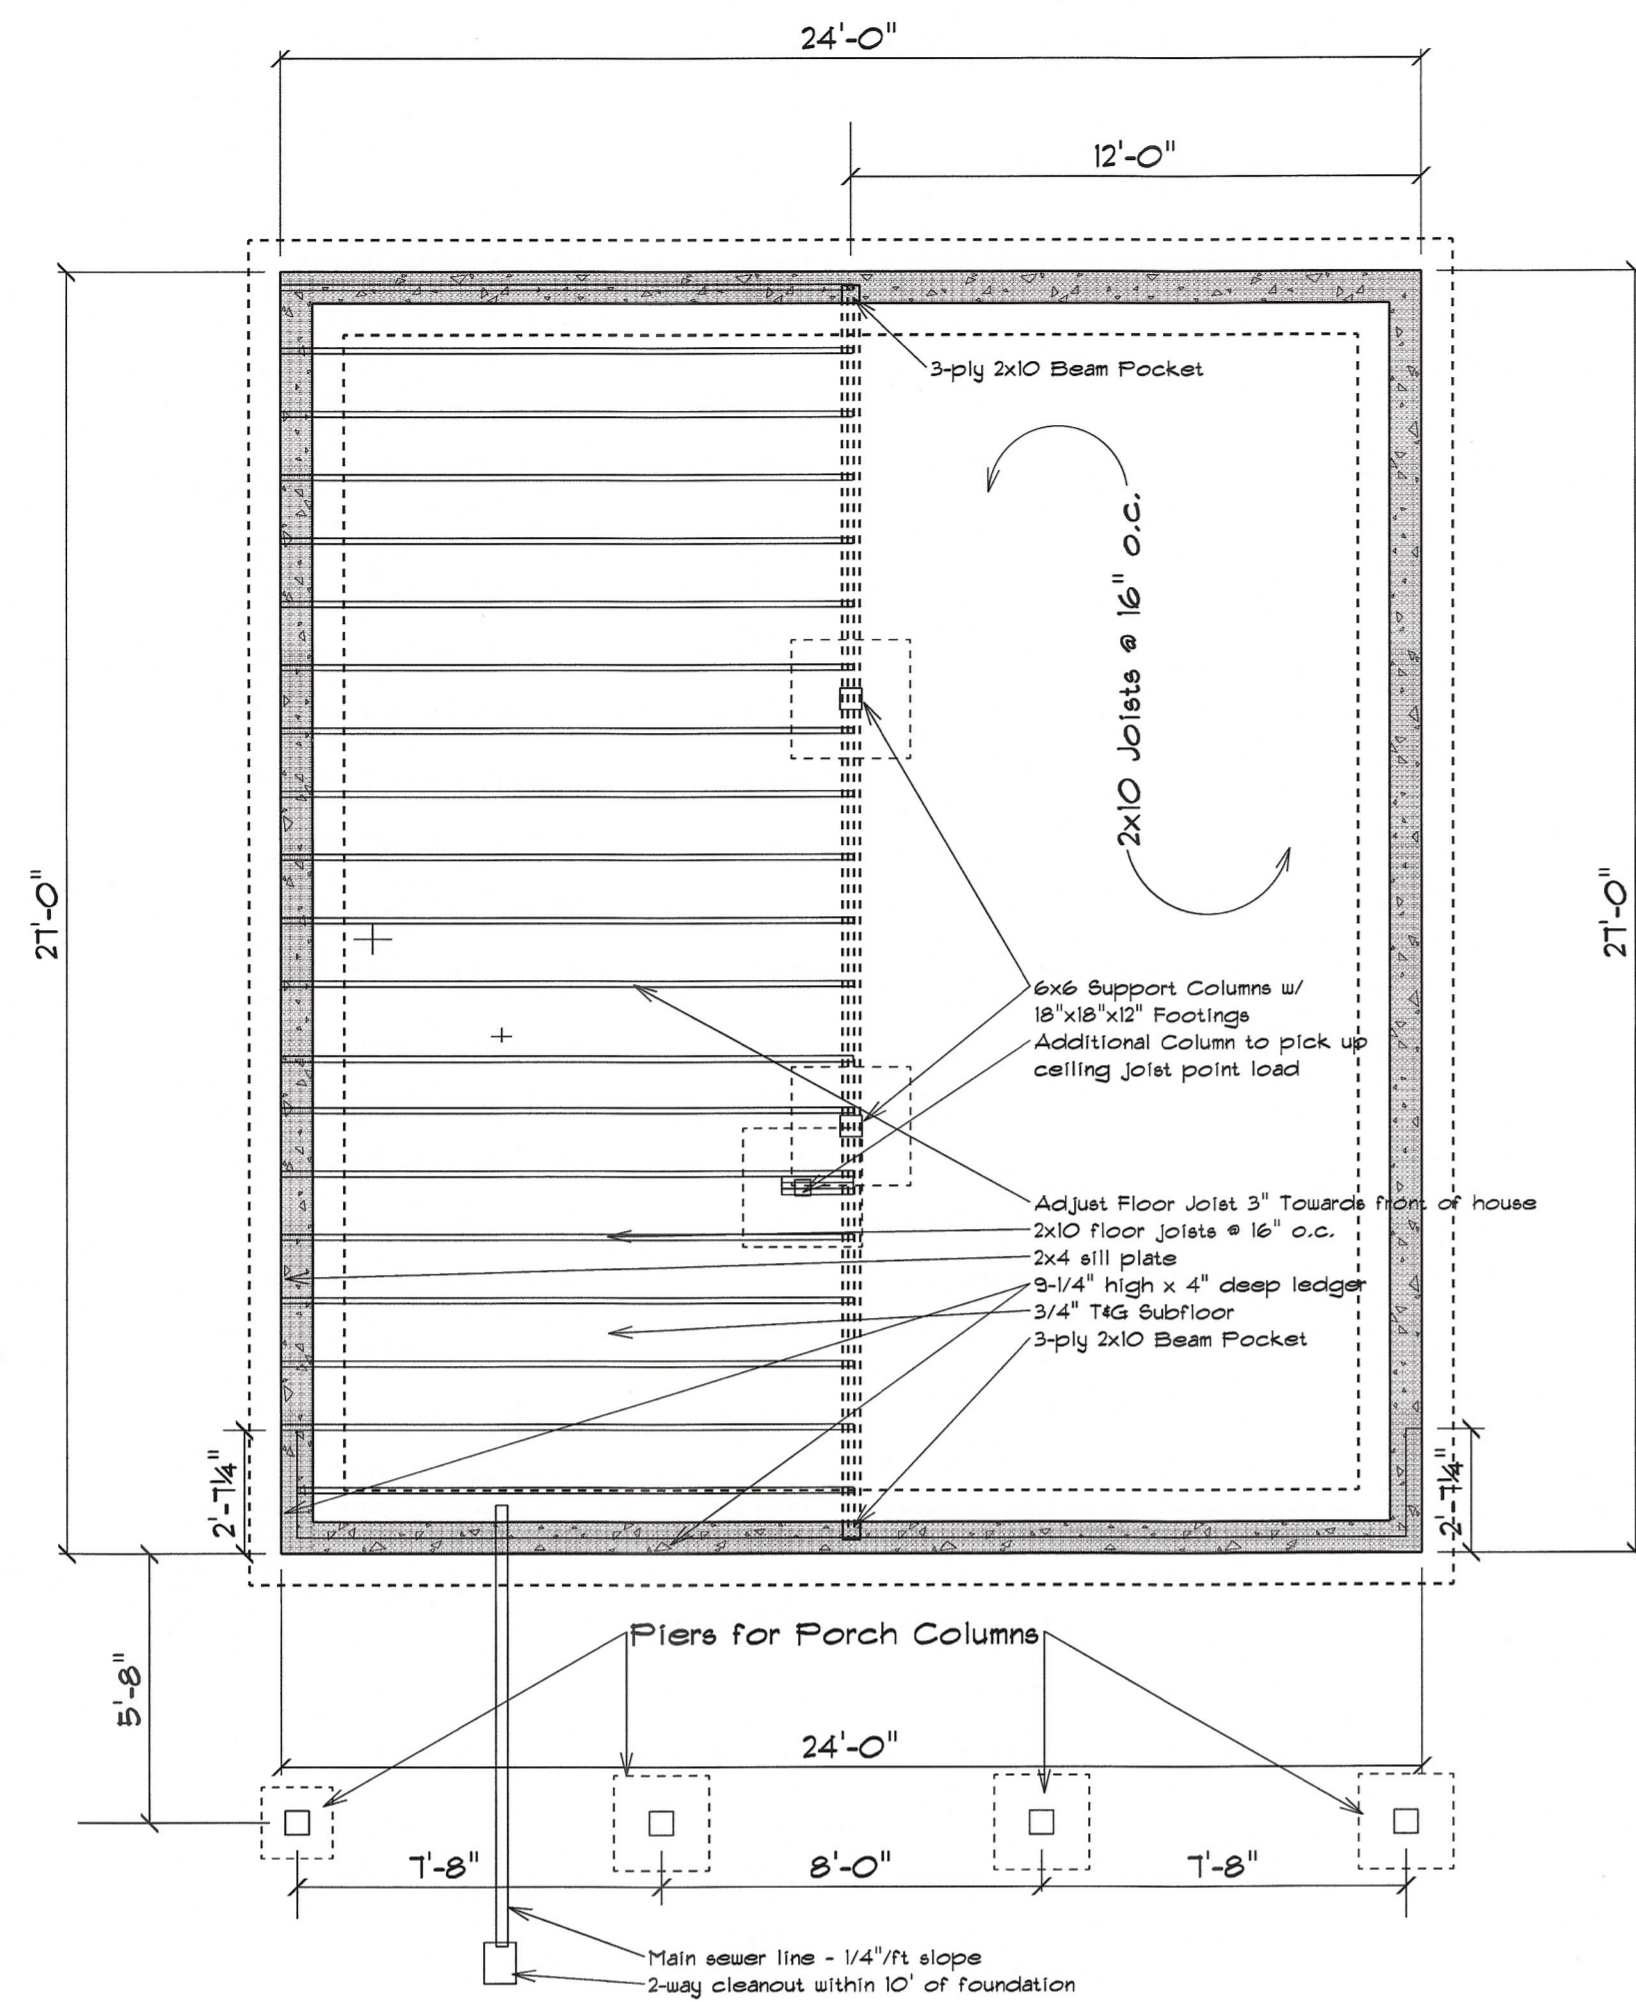


Floor Plan

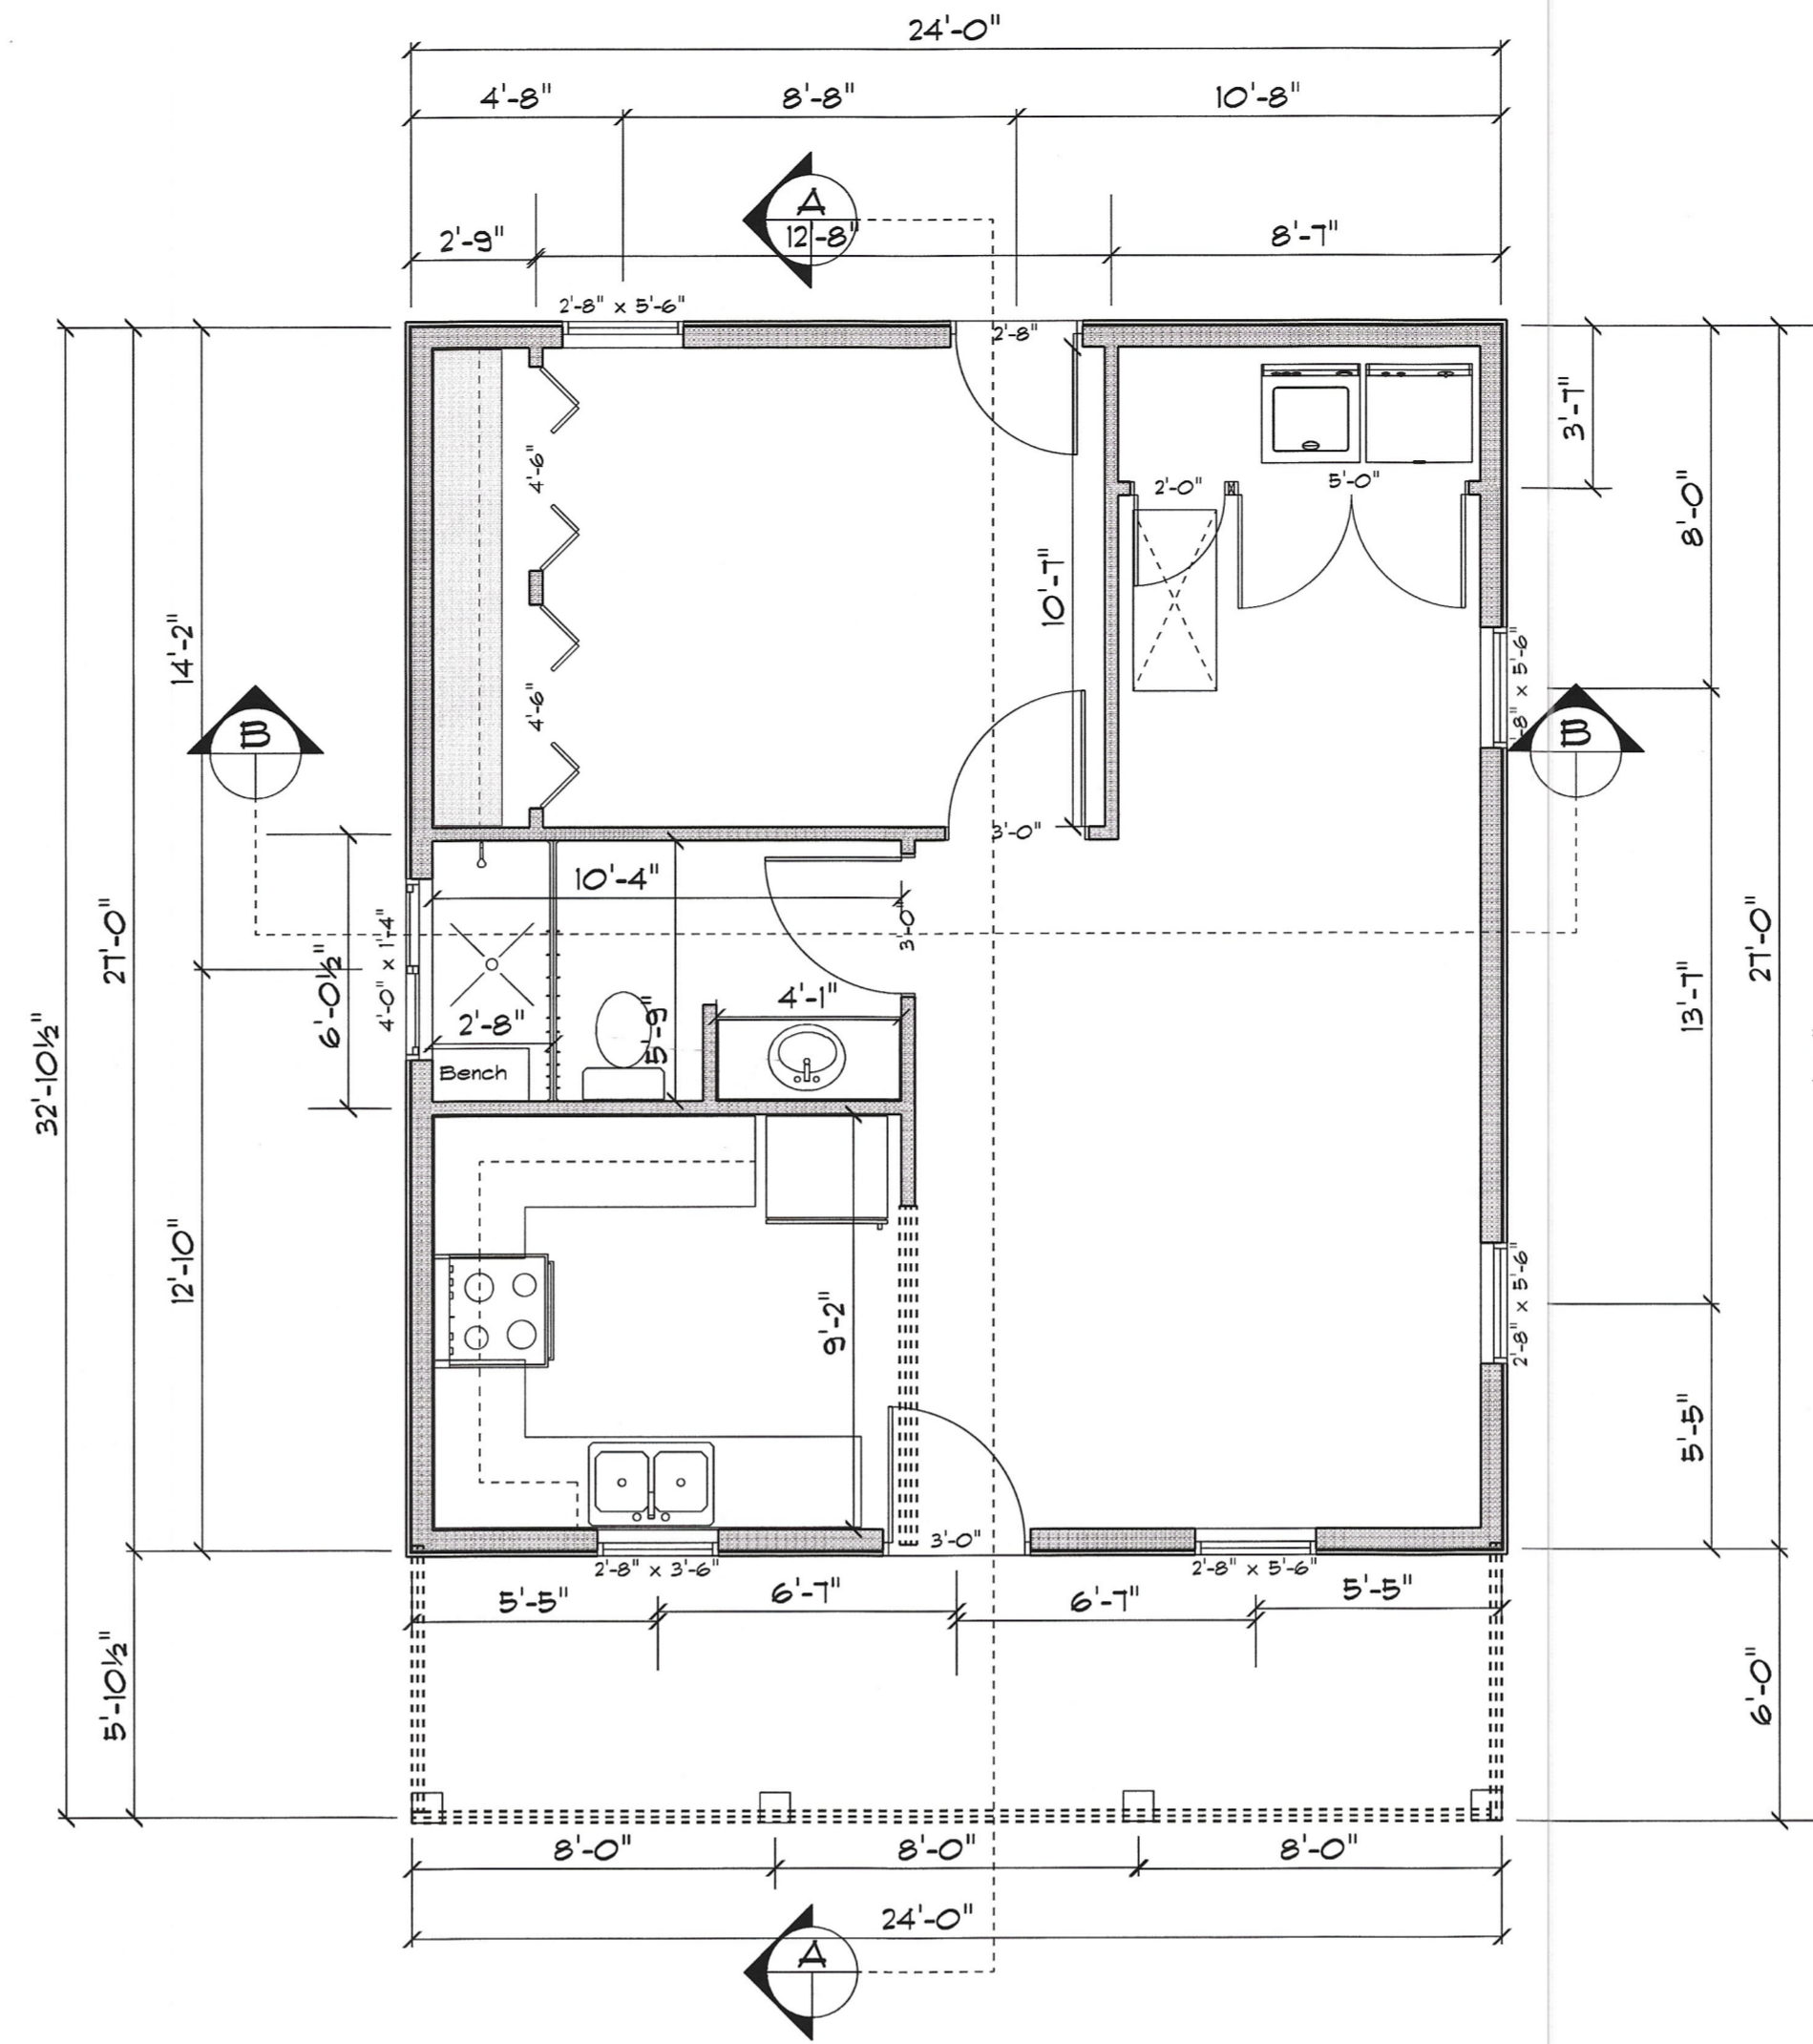

X-Section B

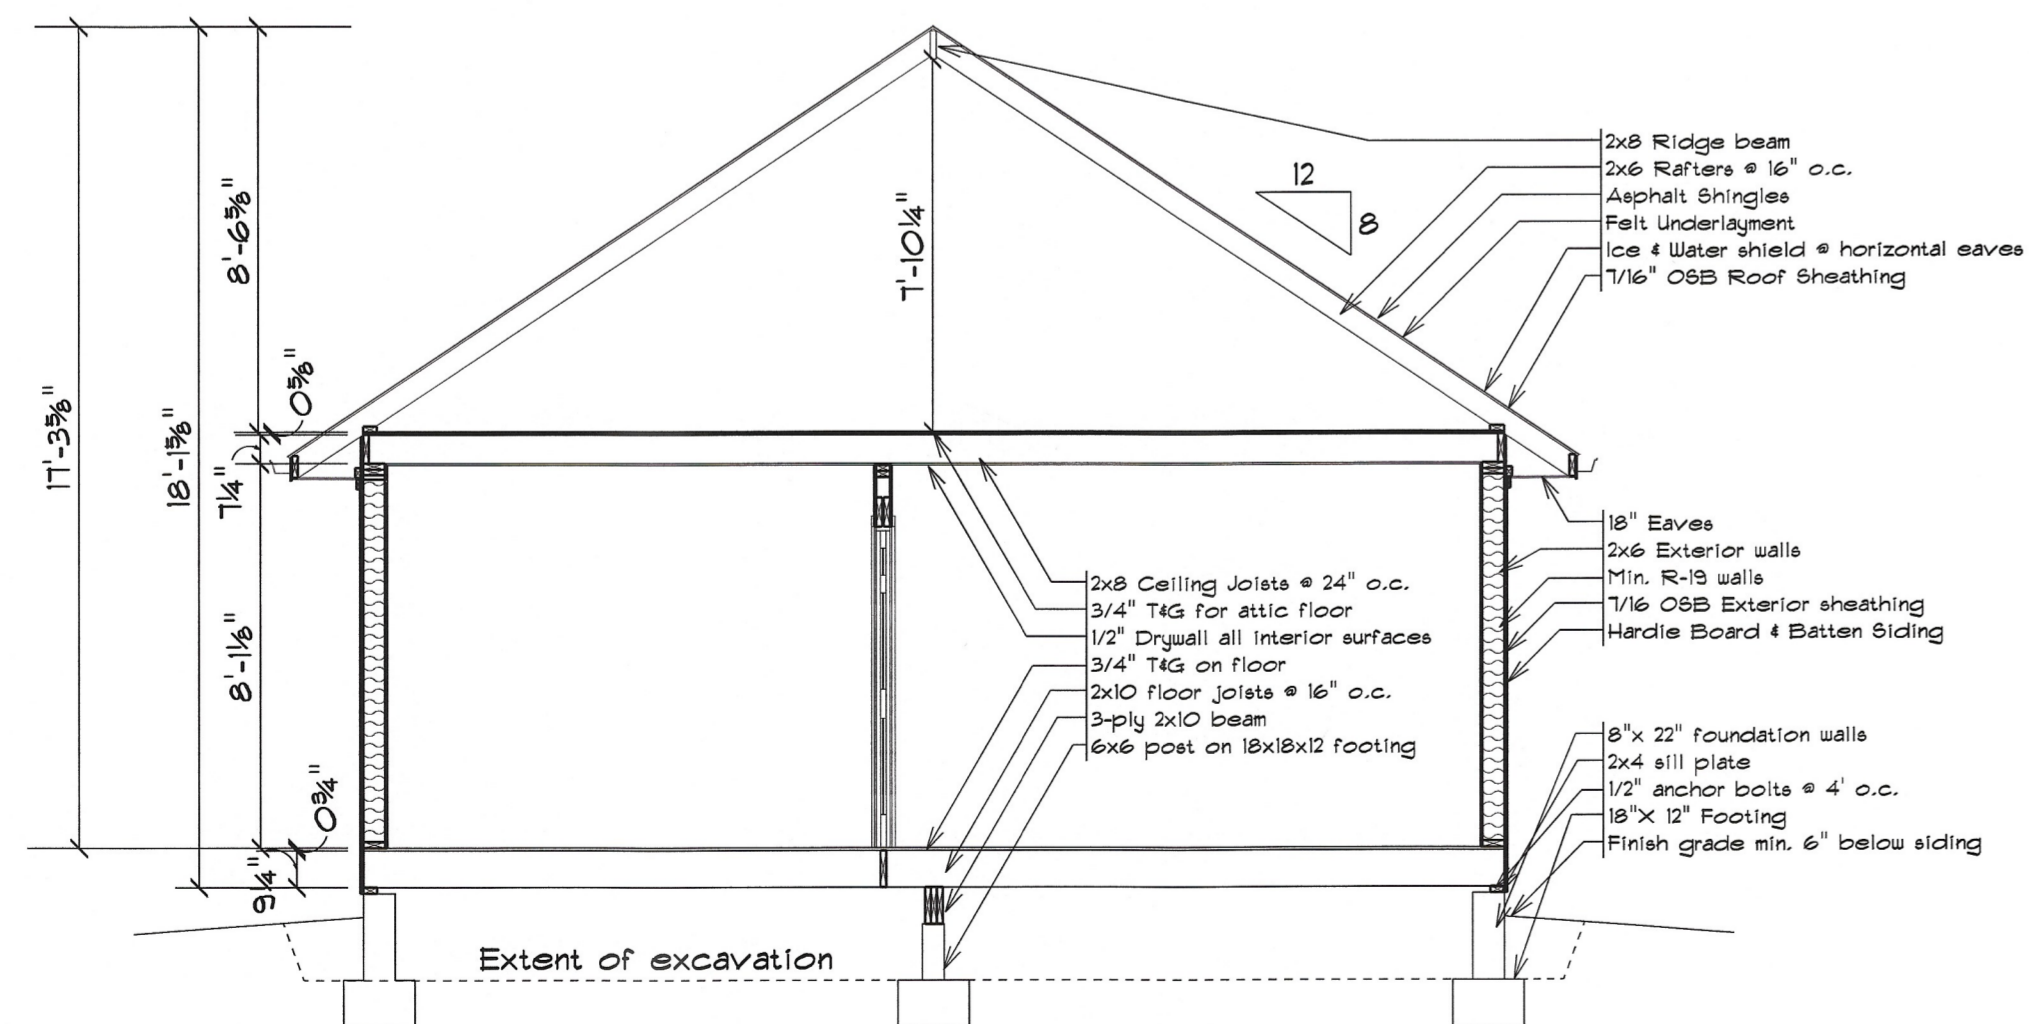

X-Section A

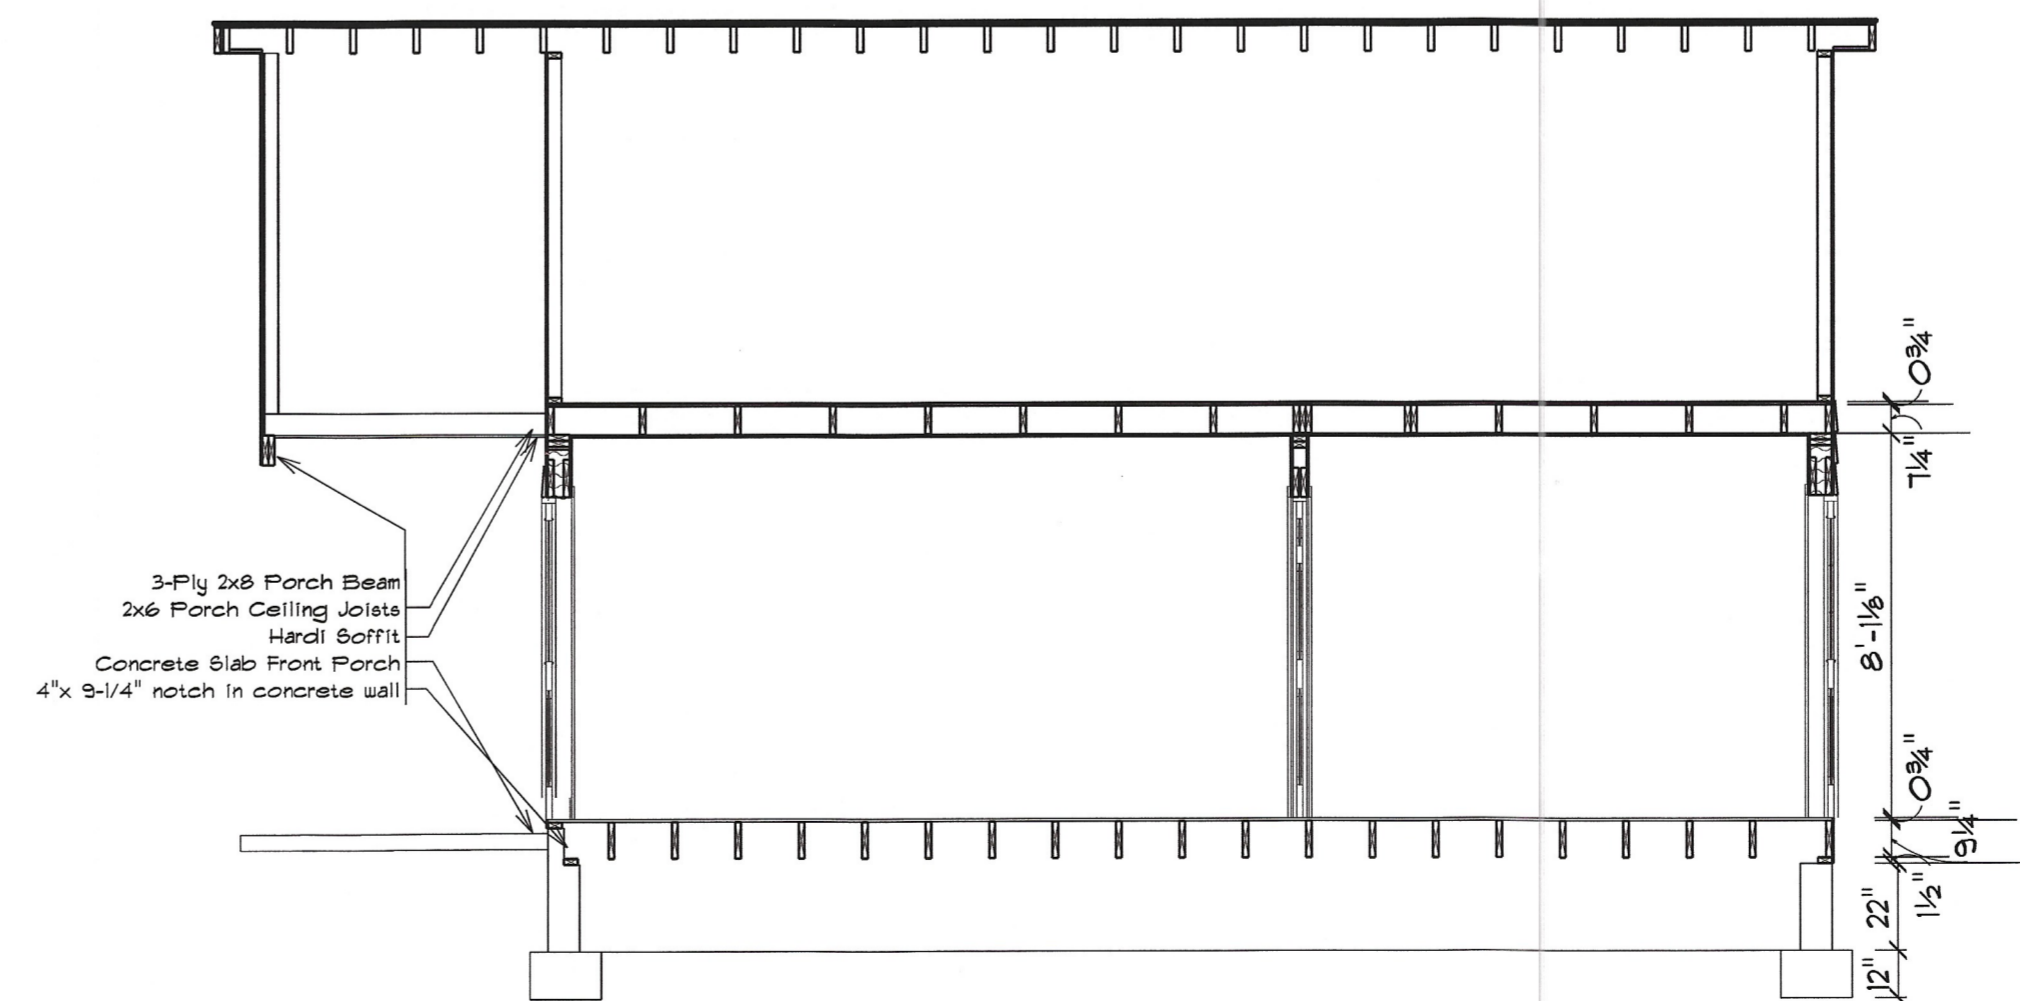

PO Box 148
Luther OK, 73054
(405) 441-4314
cacotten2010@gmail.com
Caleb Cotten

Cotten Construction

Notes:

Customer:

Danny & Terri Sjøtvedt

Project Address:

109 Oak Street
Joshua, Tx
76058

Scale: 1/4" = 1'

B1