




BAYLAND BUILDINGS

P.O. BOX 13571 GREEN BAY, WI 54307  
(920) 498-9300 FAX (920) 498-3033  
www.baylandbuildings.com

DESIGN & BUILD GENERAL CONTRACTOR

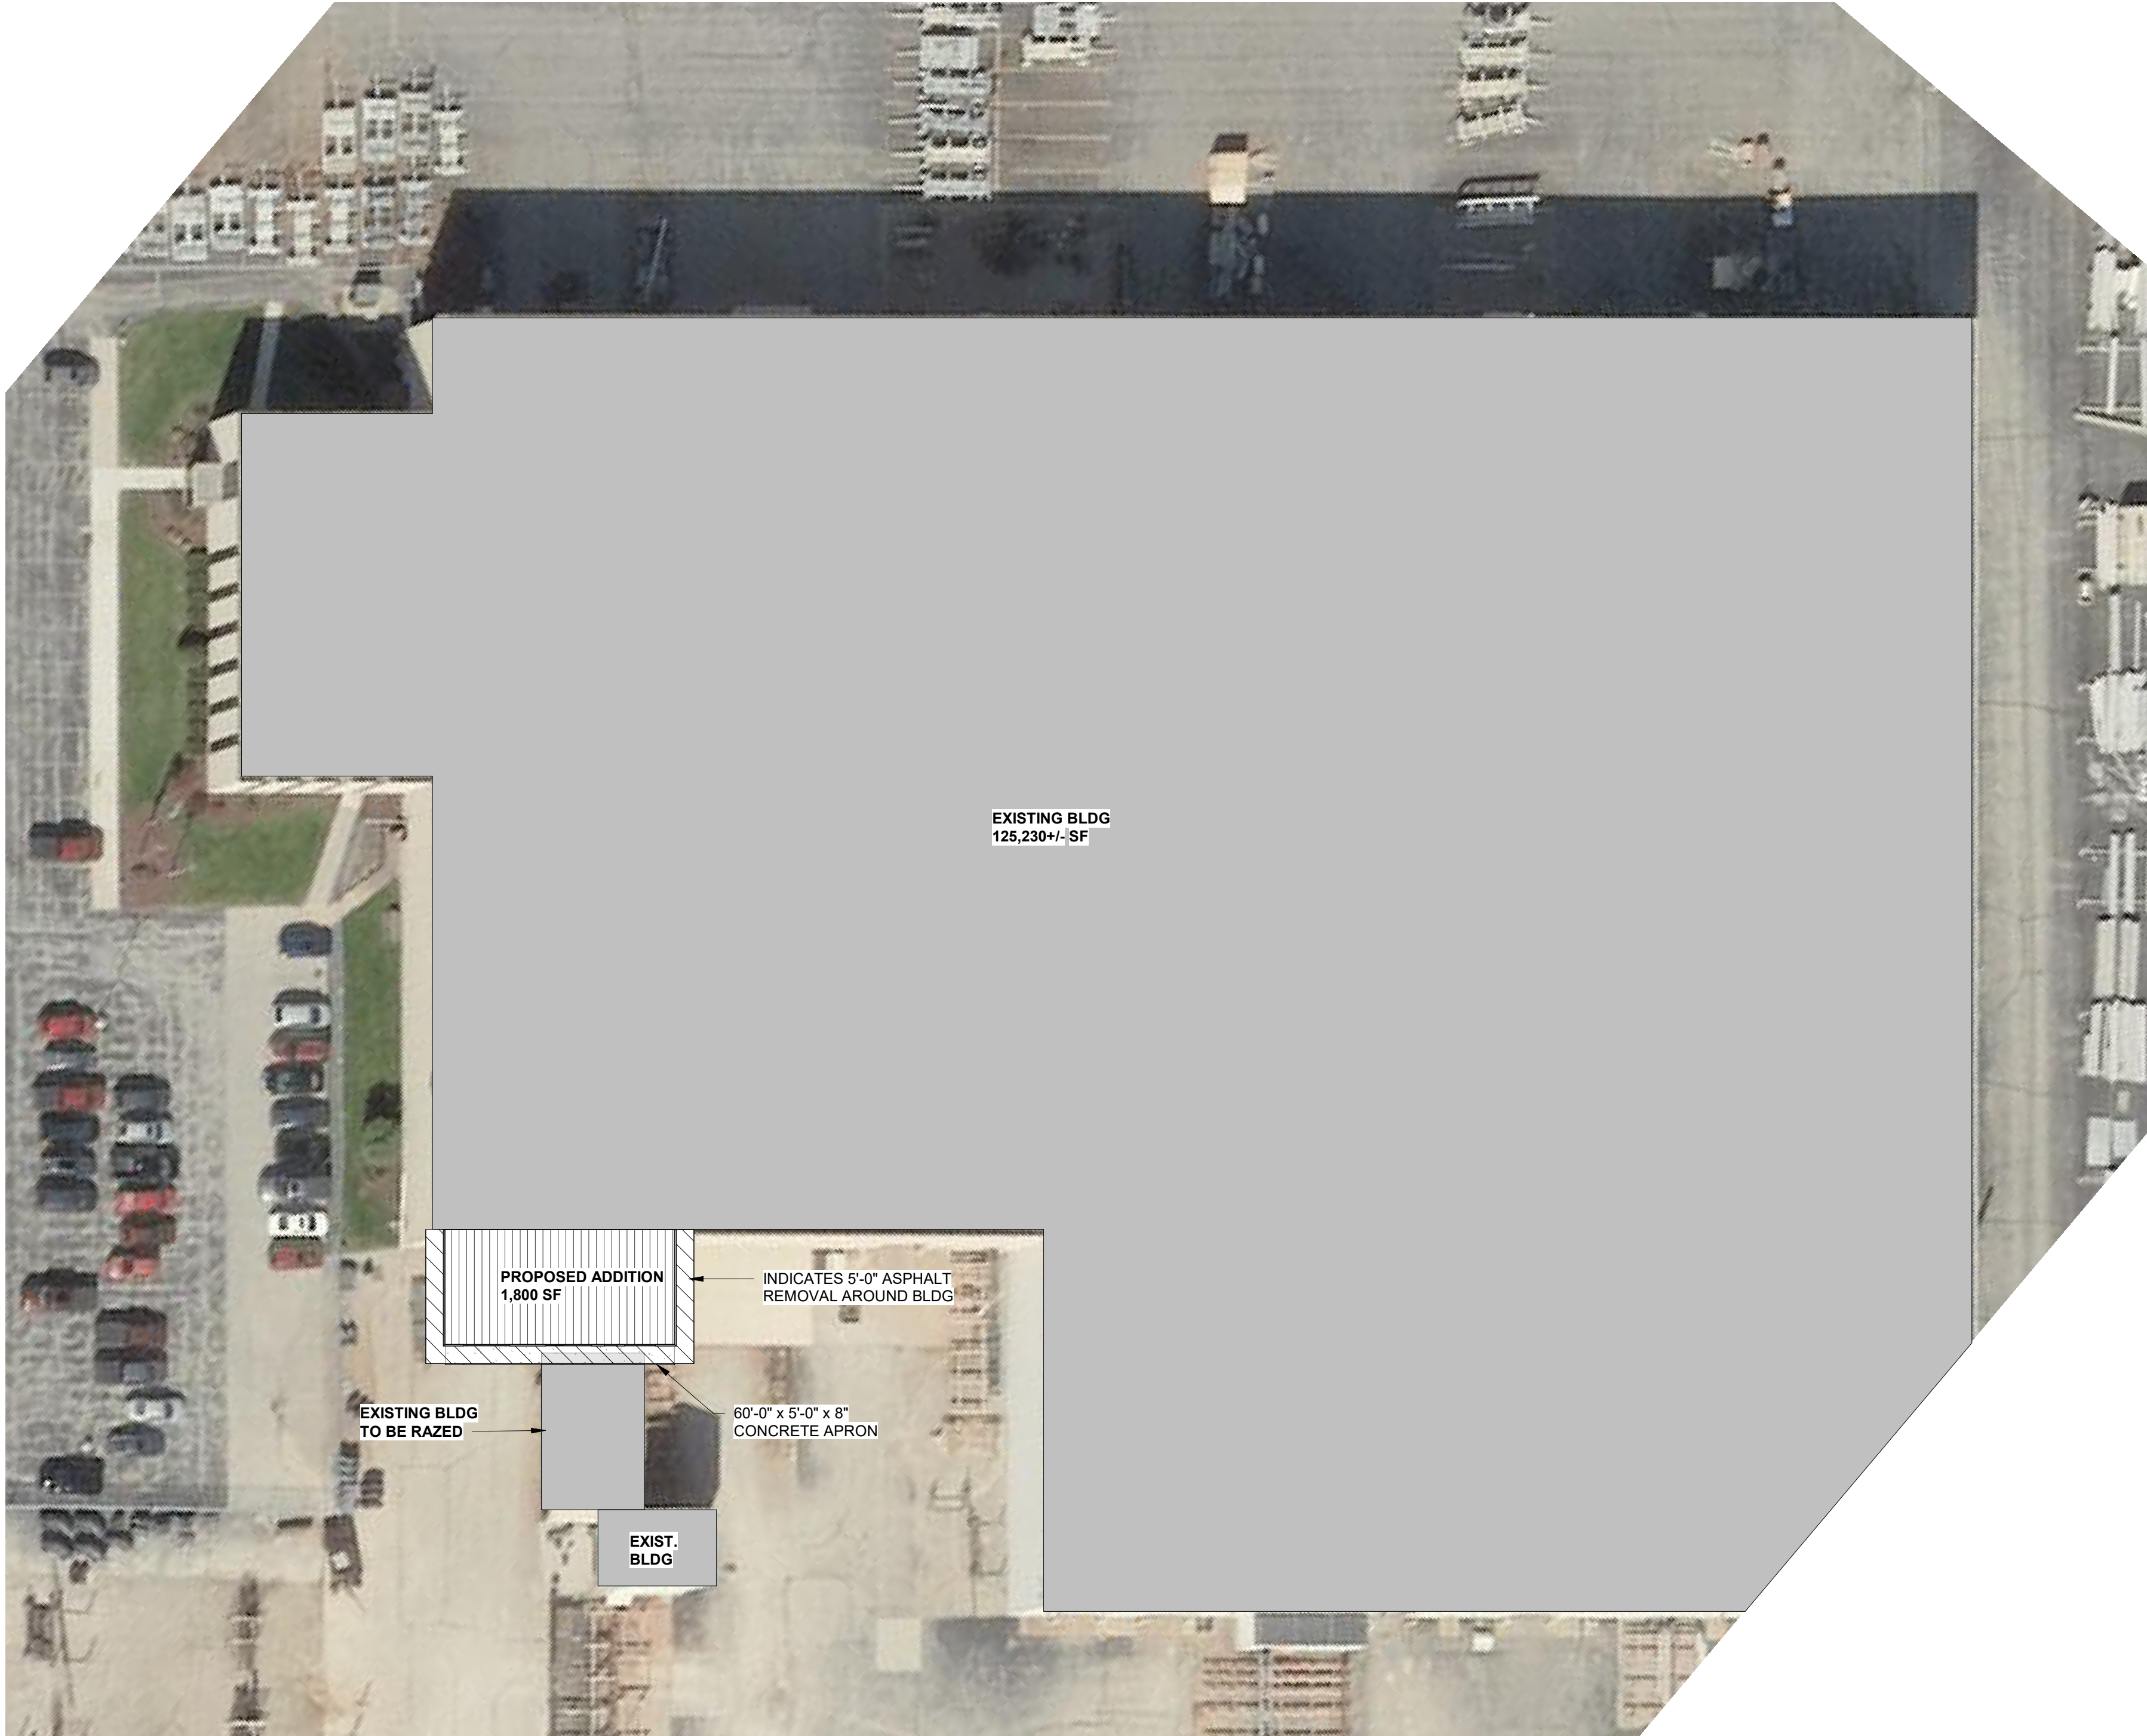

SITE PLAN - PROPOSED

1/C1.0 SCALE = 1" = 30'-0"




PROPOSED BUILDING FOR:

25-4205

CITY, WISCONSIN; COUNTY OF:

SCALE VERIFICATION

THIS BAR MEASURES 1" ON ORIGINAL.  
ADJUST SCALE ACCORDINGLY

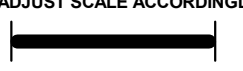

NOTICE OF COPYRIGHT  
THESE PLANS ARE COPYRIGHTED AND ARE SUBJECT TO  
COPYRIGHT PROTECTION AS AN "ARCHITECTURAL WORK" UNDER  
SEC. 102 OF THE COPYRIGHT ACT, 17 U.S.C. AS AMENDED  
DECEMBER 1990 AND KNOWN AS ARCHITECTURAL WORKS  
COPYRIGHT PROTECTION ACT OF 1990. THE PROTECTION  
INCLUDES BUT IS NOT LIMITED TO THE OVERALL FORM AS WELL  
AS THE ARRANGEMENT AND COMPOSITION OF SPACES AND  
ELEMENTS OF THE DESIGN. UNDER SUCH PROTECTION  
UNAUTHORIZED USE OF THESE PLANS, WORK OR BUILDING  
REPRESENTED, CAN LEGALLY RESULT IN THE CESSATION OF  
CONSTRUCTION OR BUILDINGS BEING SEIZED AND/OR MONETARY  
COMPENSATION TO BAYLAND BUILDINGS, INC.

JOB NUMBER: \*

PROJECT EXECUTIVE: JAKE MANCOSKE  
(920) 366-8828

DRAWN BY: DPO

DATE: 5-29-2025

REVISIONS:

ISSUED FOR: CHECKED BY: DATE:

- ☒ PRELIMINARY  
☐ BID SET  
☐ DESIGN REVIEW  
☐ CHECKSET  
☐ CONSTRUCTION

SITE PLAN

C1.0






BAYLAND BUILDINGS

P.O. BOX 13571 GREEN BAY, WI 54307  
(920) 498-9300 FAX (920) 498-3033  
www.baylandbuildings.com

DESIGN & BUILD GENERAL CONTRACTOR

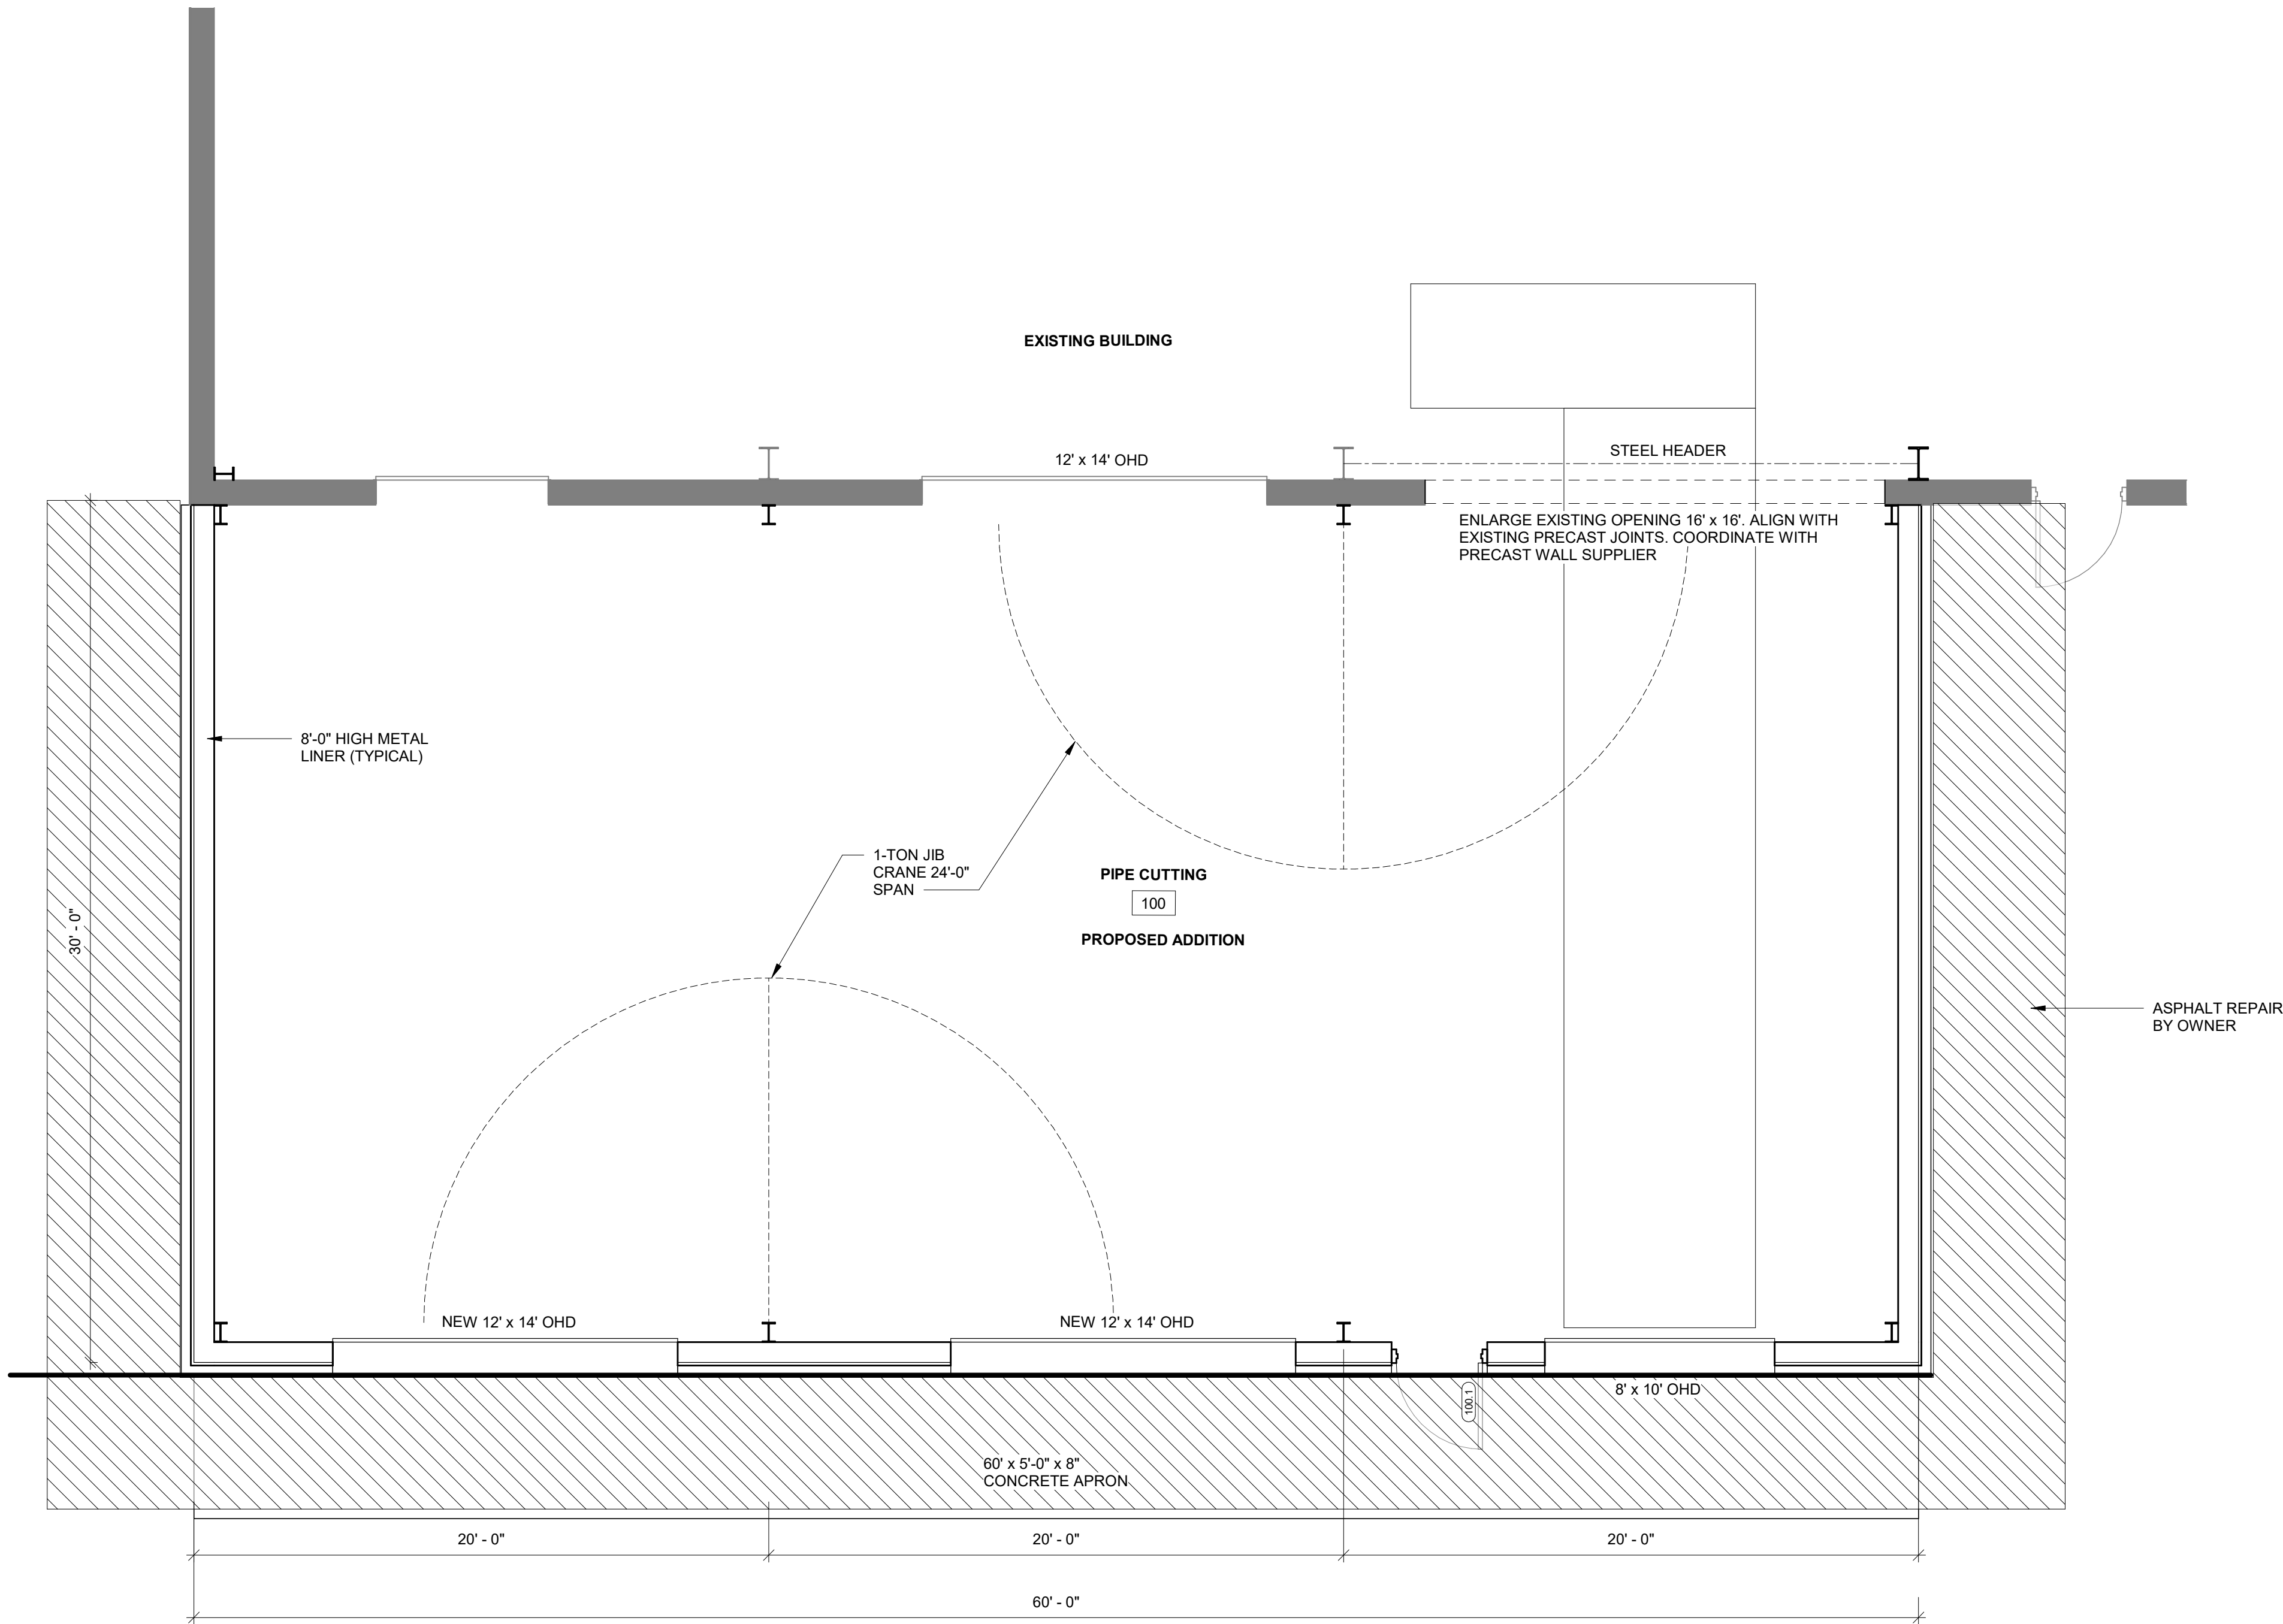

FLOOR PLAN - PROPOSED

1 / A1.0 SCALE = 1/4" = 1'-0"

PLAN NOTES:  
1) ALL DIMENSIONS ARE FROM FACE OF STUD TO FACE OF STUD (U.N.O.)

PROPOSED BUILDING FOR:

25-4205

CITY, WISCONSIN; COUNTY OF:

SCALE VERIFICATION

THIS BAR MEASURES 1" ON ORIGINAL.  
ADJUST SCALE ACCORDINGLY

NOTICE OF COPYRIGHT  
THESE PLANS ARE COPYRIGHTED AND ARE SUBJECT TO  
COPYRIGHT PROTECTION AS AN "ARCHITECTURAL WORK" UNDER  
SEC. 102 OF THE COPYRIGHT ACT, 17 U.S.C. AS AMENDED  
DECEMBER 1990 AND KNOWN AS ARCHITECTURAL WORKS  
COPYRIGHT PROTECTION ACT OF 1990. THE PROTECTION  
INCLUDES BUT IS NOT LIMITED TO THE OVERALL FORM AS WELL  
AS THE ARRANGEMENT AND COMPOSITION OF SPACES AND  
ELEMENTS OF THE DESIGN. UNDER SUCH PROTECTION  
UNAUTHORIZED USE OF THESE PLANS, WORK OR BUILDING  
REPRESENTED, CAN LEGALLY RESULT IN THE CESSATION OF  
CONSTRUCTION OR BUILDINGS BEING SEIZED AND/OR MONETARY  
COMPENSATION TO BAYLAND BUILDINGS, INC.

JOB NUMBER: \*

PROJECT EXECUTIVE: JAKE MANCOSKE  
(920) 366-8828

DRAWN BY: DPO

DATE: 5-29-2025

REVISIONS:

ISSUED FOR: CHECKED BY: DATE:

- ☒ PRELIMINARY  
☐ BID SET  
☐ DESIGN REVIEW  
☐ CHECKSET  
☐ CONSTRUCTION

FLOOR PLAN - PROPOSED

A1.0



BAYLAND BUILDINGS


P.O. BOX 13571 GREEN BAY, WI 54307  
(920) 498-9300 FAX (920) 498-3033  
www.baylandbuildings.com

DESIGN & BUILD GENERAL CONTRACTOR



BUILDING ELEVATION - WEST

2 /A2.0 SCALE = 3/16" = 1'-0"

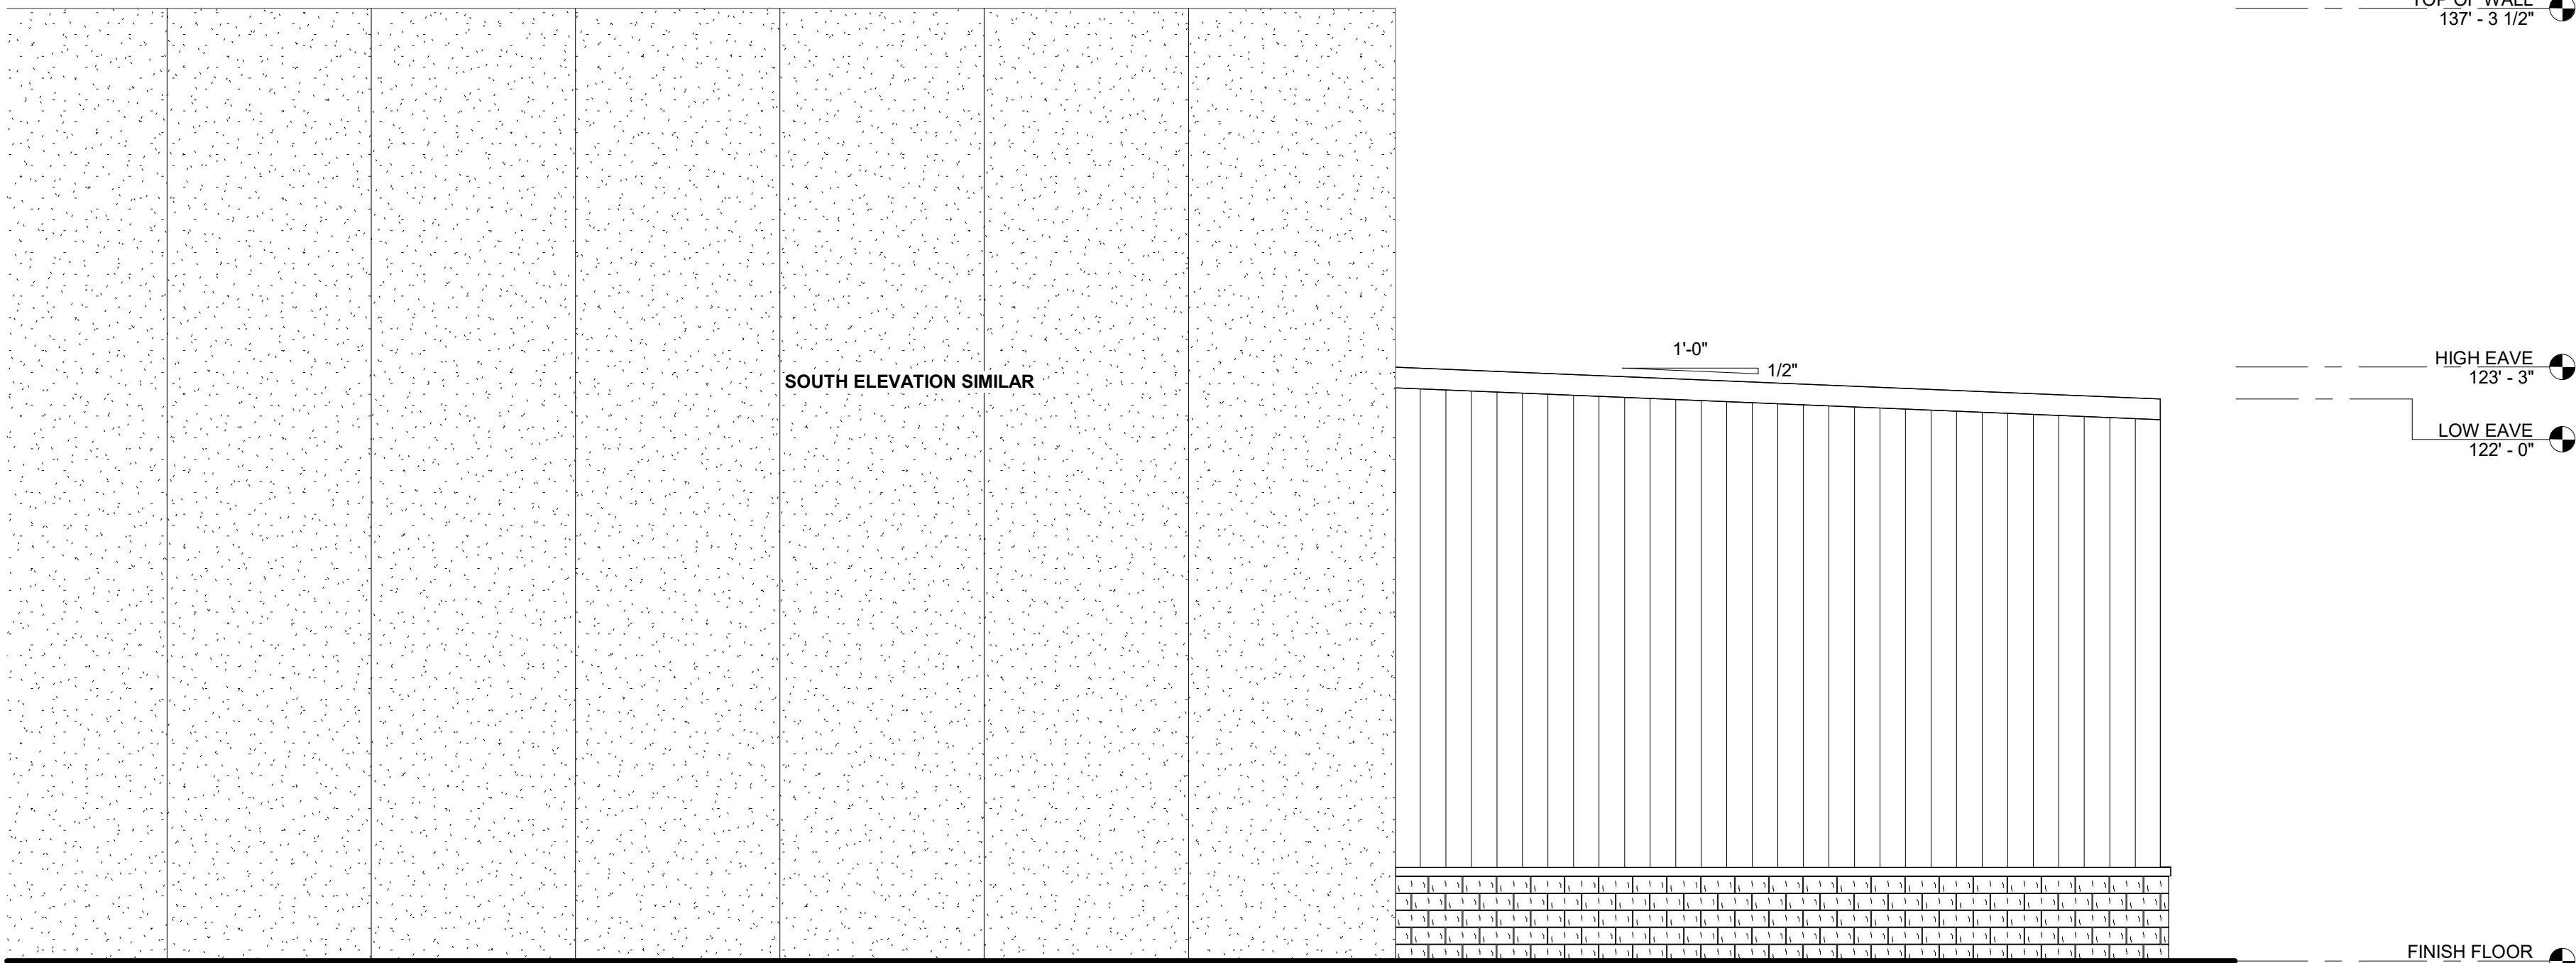

BUILDING ELEVATION - NORTH

3 /A2.0 SCALE = 3/16" = 1'-0"


PROPOSED BUILDING FOR:

25-4205

CITY, WISCONSIN; COUNTY OF:

SCALE VERIFICATION

THIS BAR MEASURES 1" ON ORIGINAL.  
ADJUST SCALE ACCORDINGLY

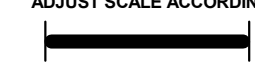

NOTICE OF COPYRIGHT  
THESE PLANS ARE COPYRIGHTED AND ARE SUBJECT TO  
COPYRIGHT PROTECTION AS AN "ARCHITECTURAL WORK" UNDER  
SEC. 102 OF THE COPYRIGHT ACT, 17 U.S.C. AS AMENDED  
DECEMBER 1990 AND KNOWN AS ARCHITECTURAL WORKS  
COPYRIGHT PROTECTION ACT OF 1990. THE PROTECTION  
INCLUDES BUT IS NOT LIMITED TO THE OVERALL FORM AS WELL  
AS THE ARRANGEMENT AND COMPOSITION OF SPACES AND  
ELEMENTS OF THE DESIGN. UNDER SUCH PROTECTION  
UNAUTHORIZED USE OF THESE PLANS, WORK OR BUILDING  
REPRESENTED, CAN LEGALLY RESULT IN THE CESSATION OF  
CONSTRUCTION OR BUILDINGS BEING SEIZED AND/OR MONETARY  
COMPENSATION TO BAYLAND BUILDINGS, INC.

JOB NUMBER: \*

PROJECT EXECUTIVE: JAKE MANCOSKE  
(920) 366-8828

DRAWN BY: DPO

DATE: 5-29-2025

REVISIONS:

ISSUED FOR: CHECKED BY: DATE:

- ☒ PRELIMINARY  
☐ BID SET  
☐ DESIGN REVIEW  
☐ CHECKSET  
☐ CONSTRUCTION

ELEVATION - EXTERIOR

A2.0