
PARCEL SIZE: 12.87 ACRES (560,717 S.F.)

ZONING: IND

SETBACKS:
FRONT YARD: 25'-0"
SIDE YARD: 15'-0"
REAR YARD: 30'-0"

BUILDING AREA: 97,086 S.F. 17.3% PAVEMENT AREA: 180,516 S.F. 32.2% GREENSPACE AREA: 283,214 S.F. 50.5%

C.T.H. JJ

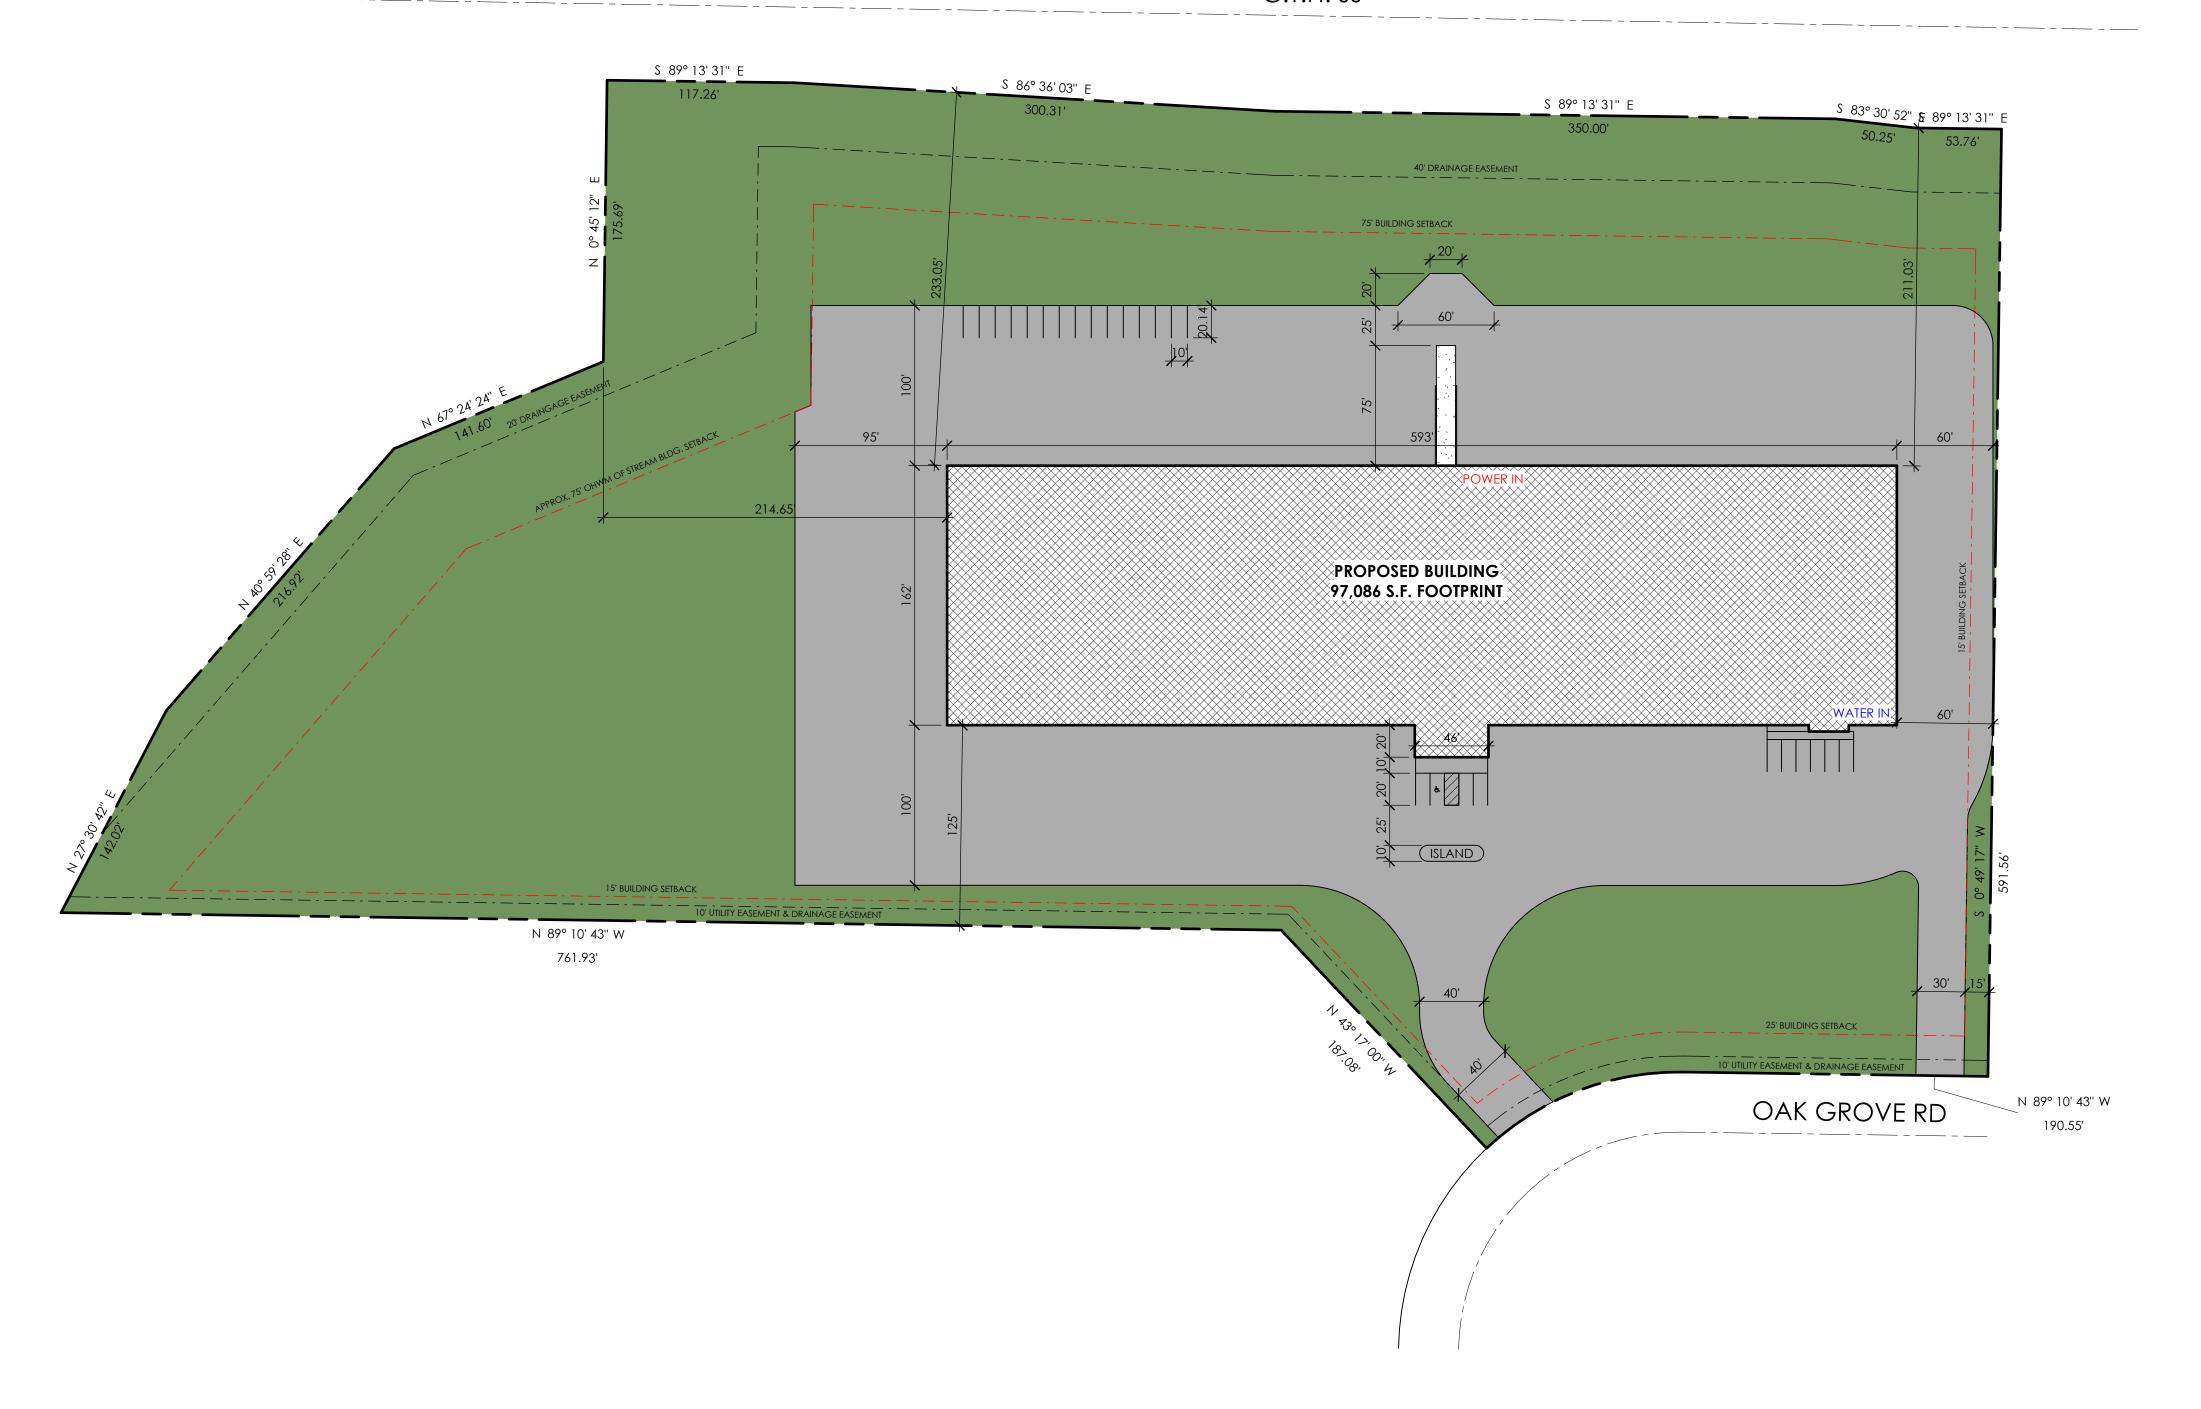

ARCHITECTURAL SITE PLAN



COPYRIGHT NOTICE:

This drawing, design, and detail was made exclusively for the party named in the title block. It is the copyrighted property of FOX STRUCTURES INC. No part hereof shall be reproduced, disclosed, or made available to anyone, by any method without the expressed written consent of FOX STRUCTURES INC.

OPERTIES PROPOSED FOR:

CITY OF KAUKAUNA OUTAGAMIE COUNTY

ISSUE RECORD:

P5 10-30-23 P6 11-01-23 P7 11-06-23 P8 11-22-23 P9 12-07-23 IFS 02-29-24

REV1 04-15-24

REV2 04-24-24

REV3 05-02-24

IFC 05-15-24

P# = PRELIMINARY PLAN
IFS = ISSUED FOR STATE REVIEW
IFC = ISSUED FOR CONSTRUCTION PROJECT #:

SALESMAN: M. KLARNER DRAWN BY:

SHEET CONTENTS:

ARCHITECTURAL SITE PLAN