


P:\KAUKA\25001 - WELL 10\CAD\3D\SHEETS\KAUKA.25001.WELL 10 EXISTING SITE PLAN.DWG

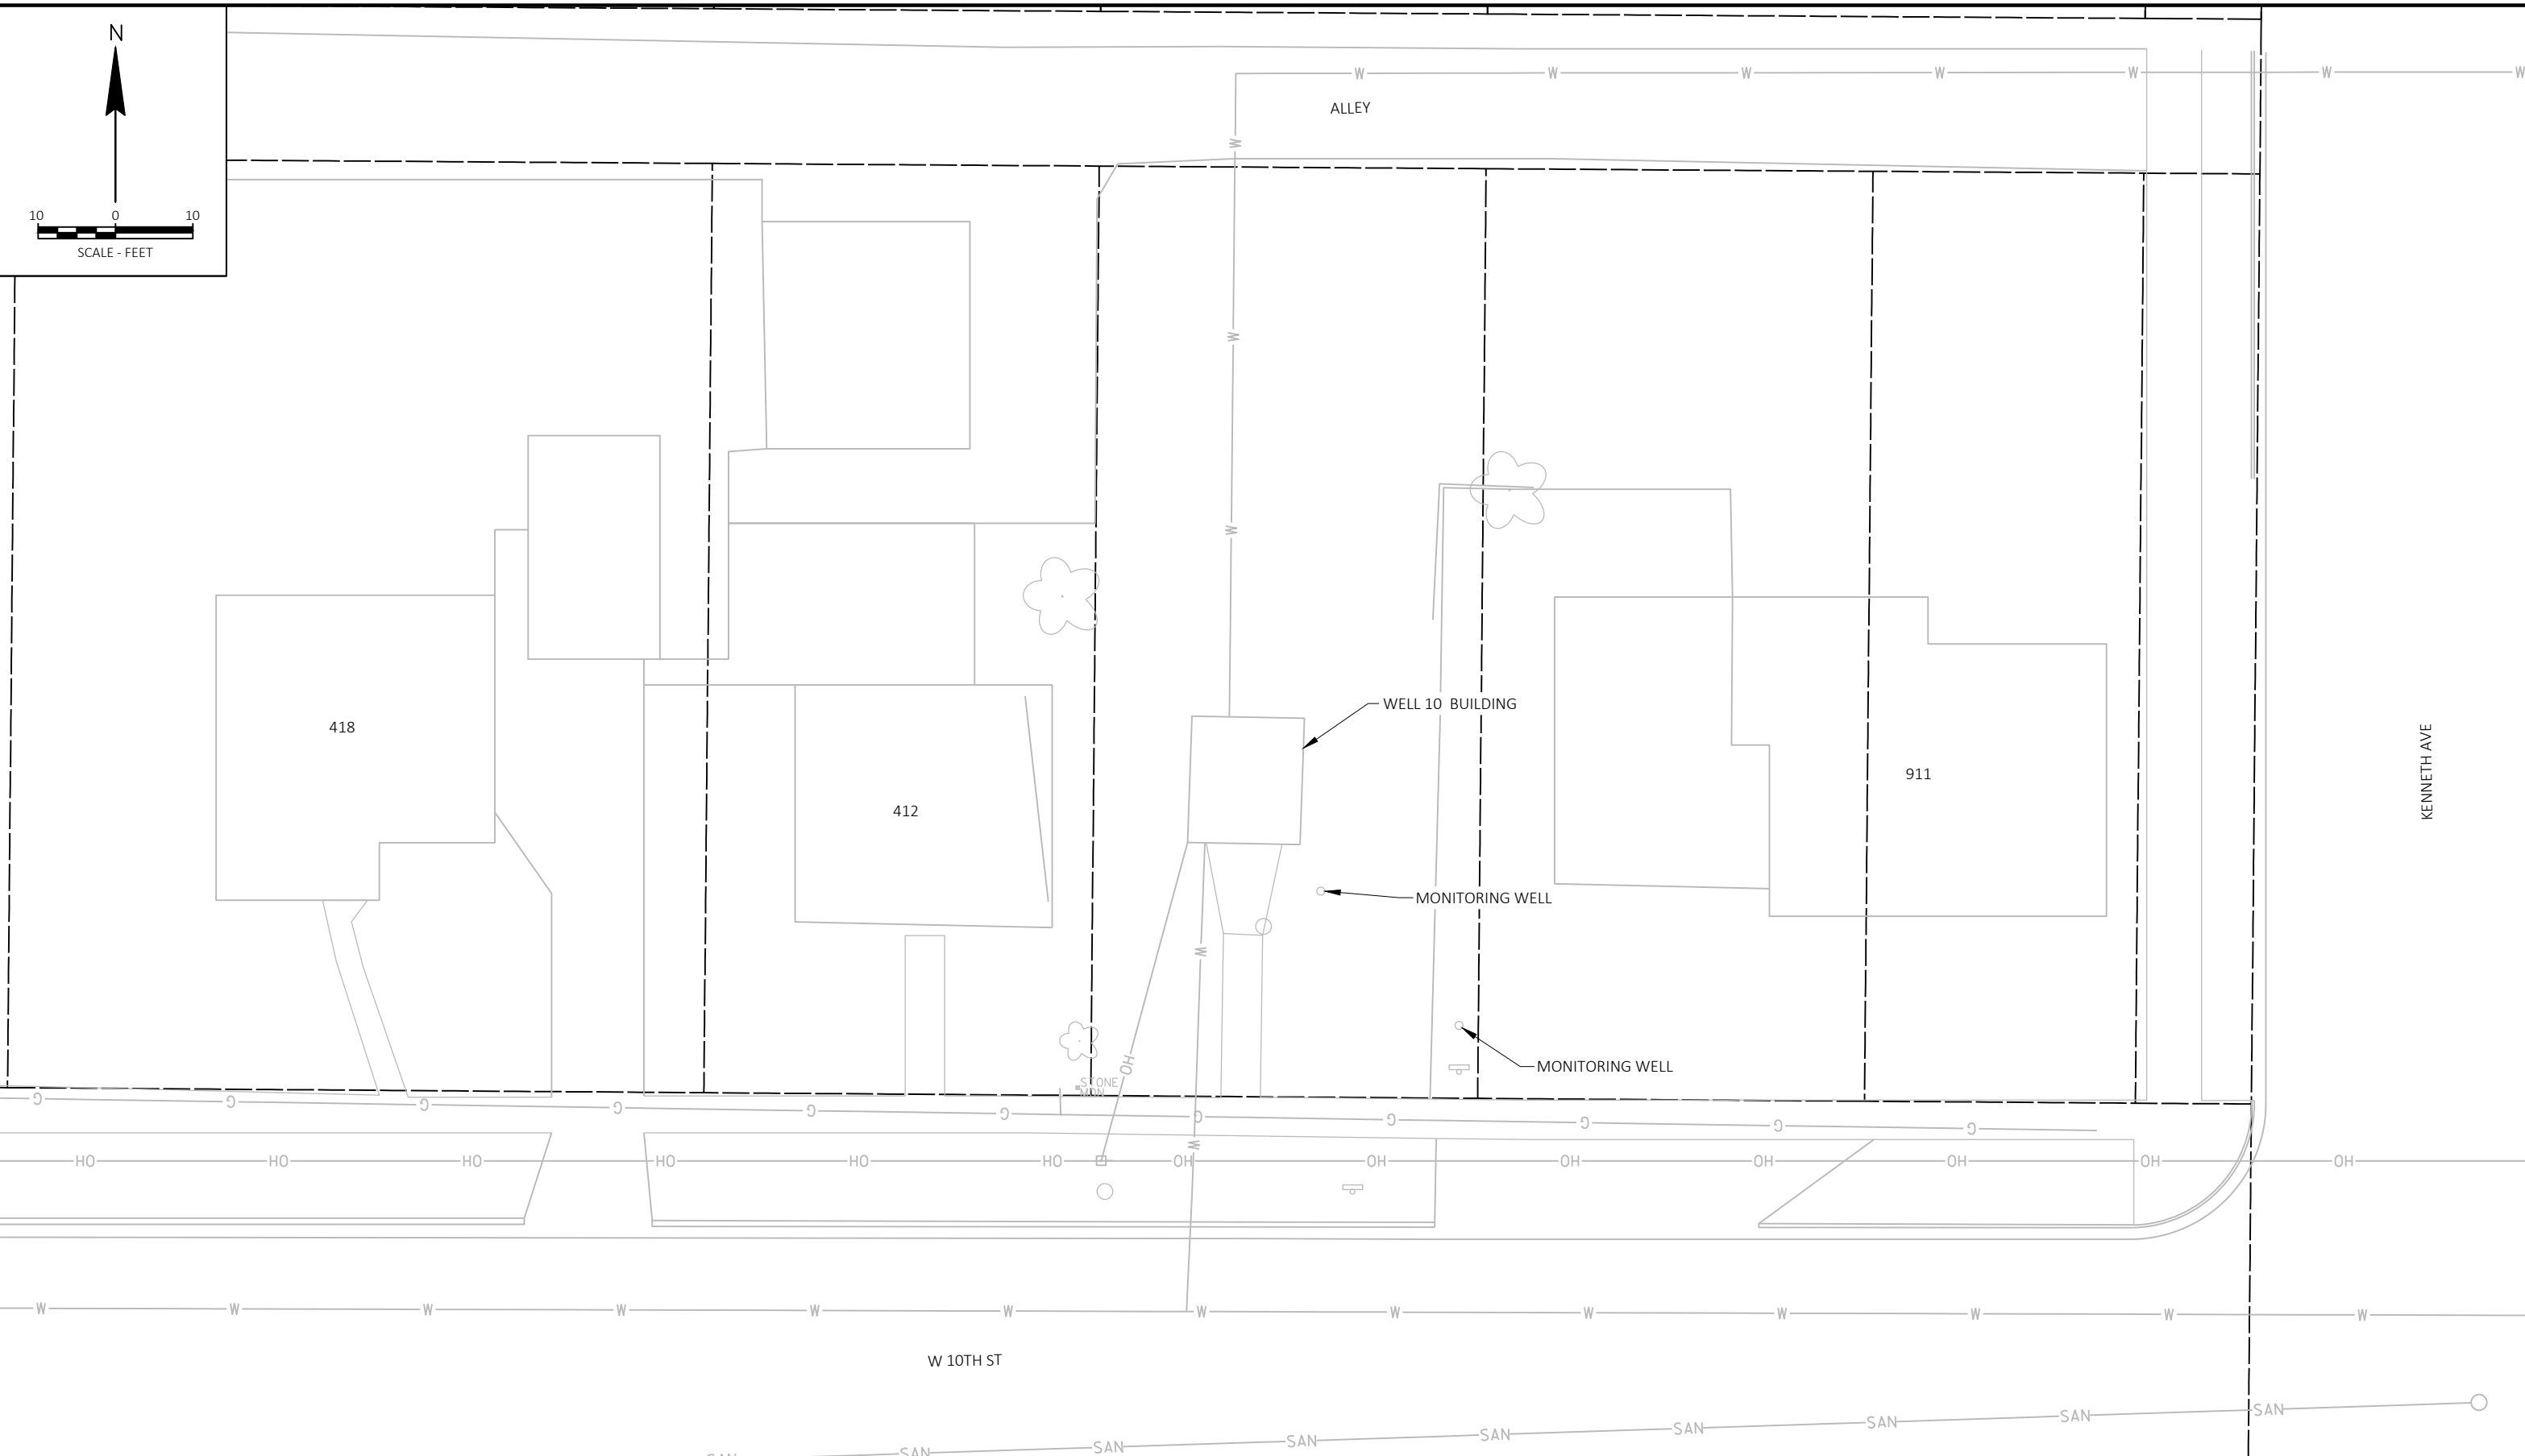



cbs²
 ENGINEERS - SURVEYORS - ARCHITECTS
 2500 E. Enterprise Ave., Suite A
 Appleton, WI 54913
 Phone: 920.574.3135
 www.cbssquaredinc.com

DRAWN BY: JNW		REVISIONS	
DATE:	02/13/2025	DATE:	DESCRIPTION:
CHECKED BY:	JW		
HORIZ. SCALE:	1" = 20'		
VERT. SCALE:	1" = 20'		
PROJECT NO. KAUKA25001			

**WELL HOUSE #10
 KAUKAUNA UTILITIES
 KAUKAUNA, WI**

EXISTING SITE PLAN

SHEET
P101

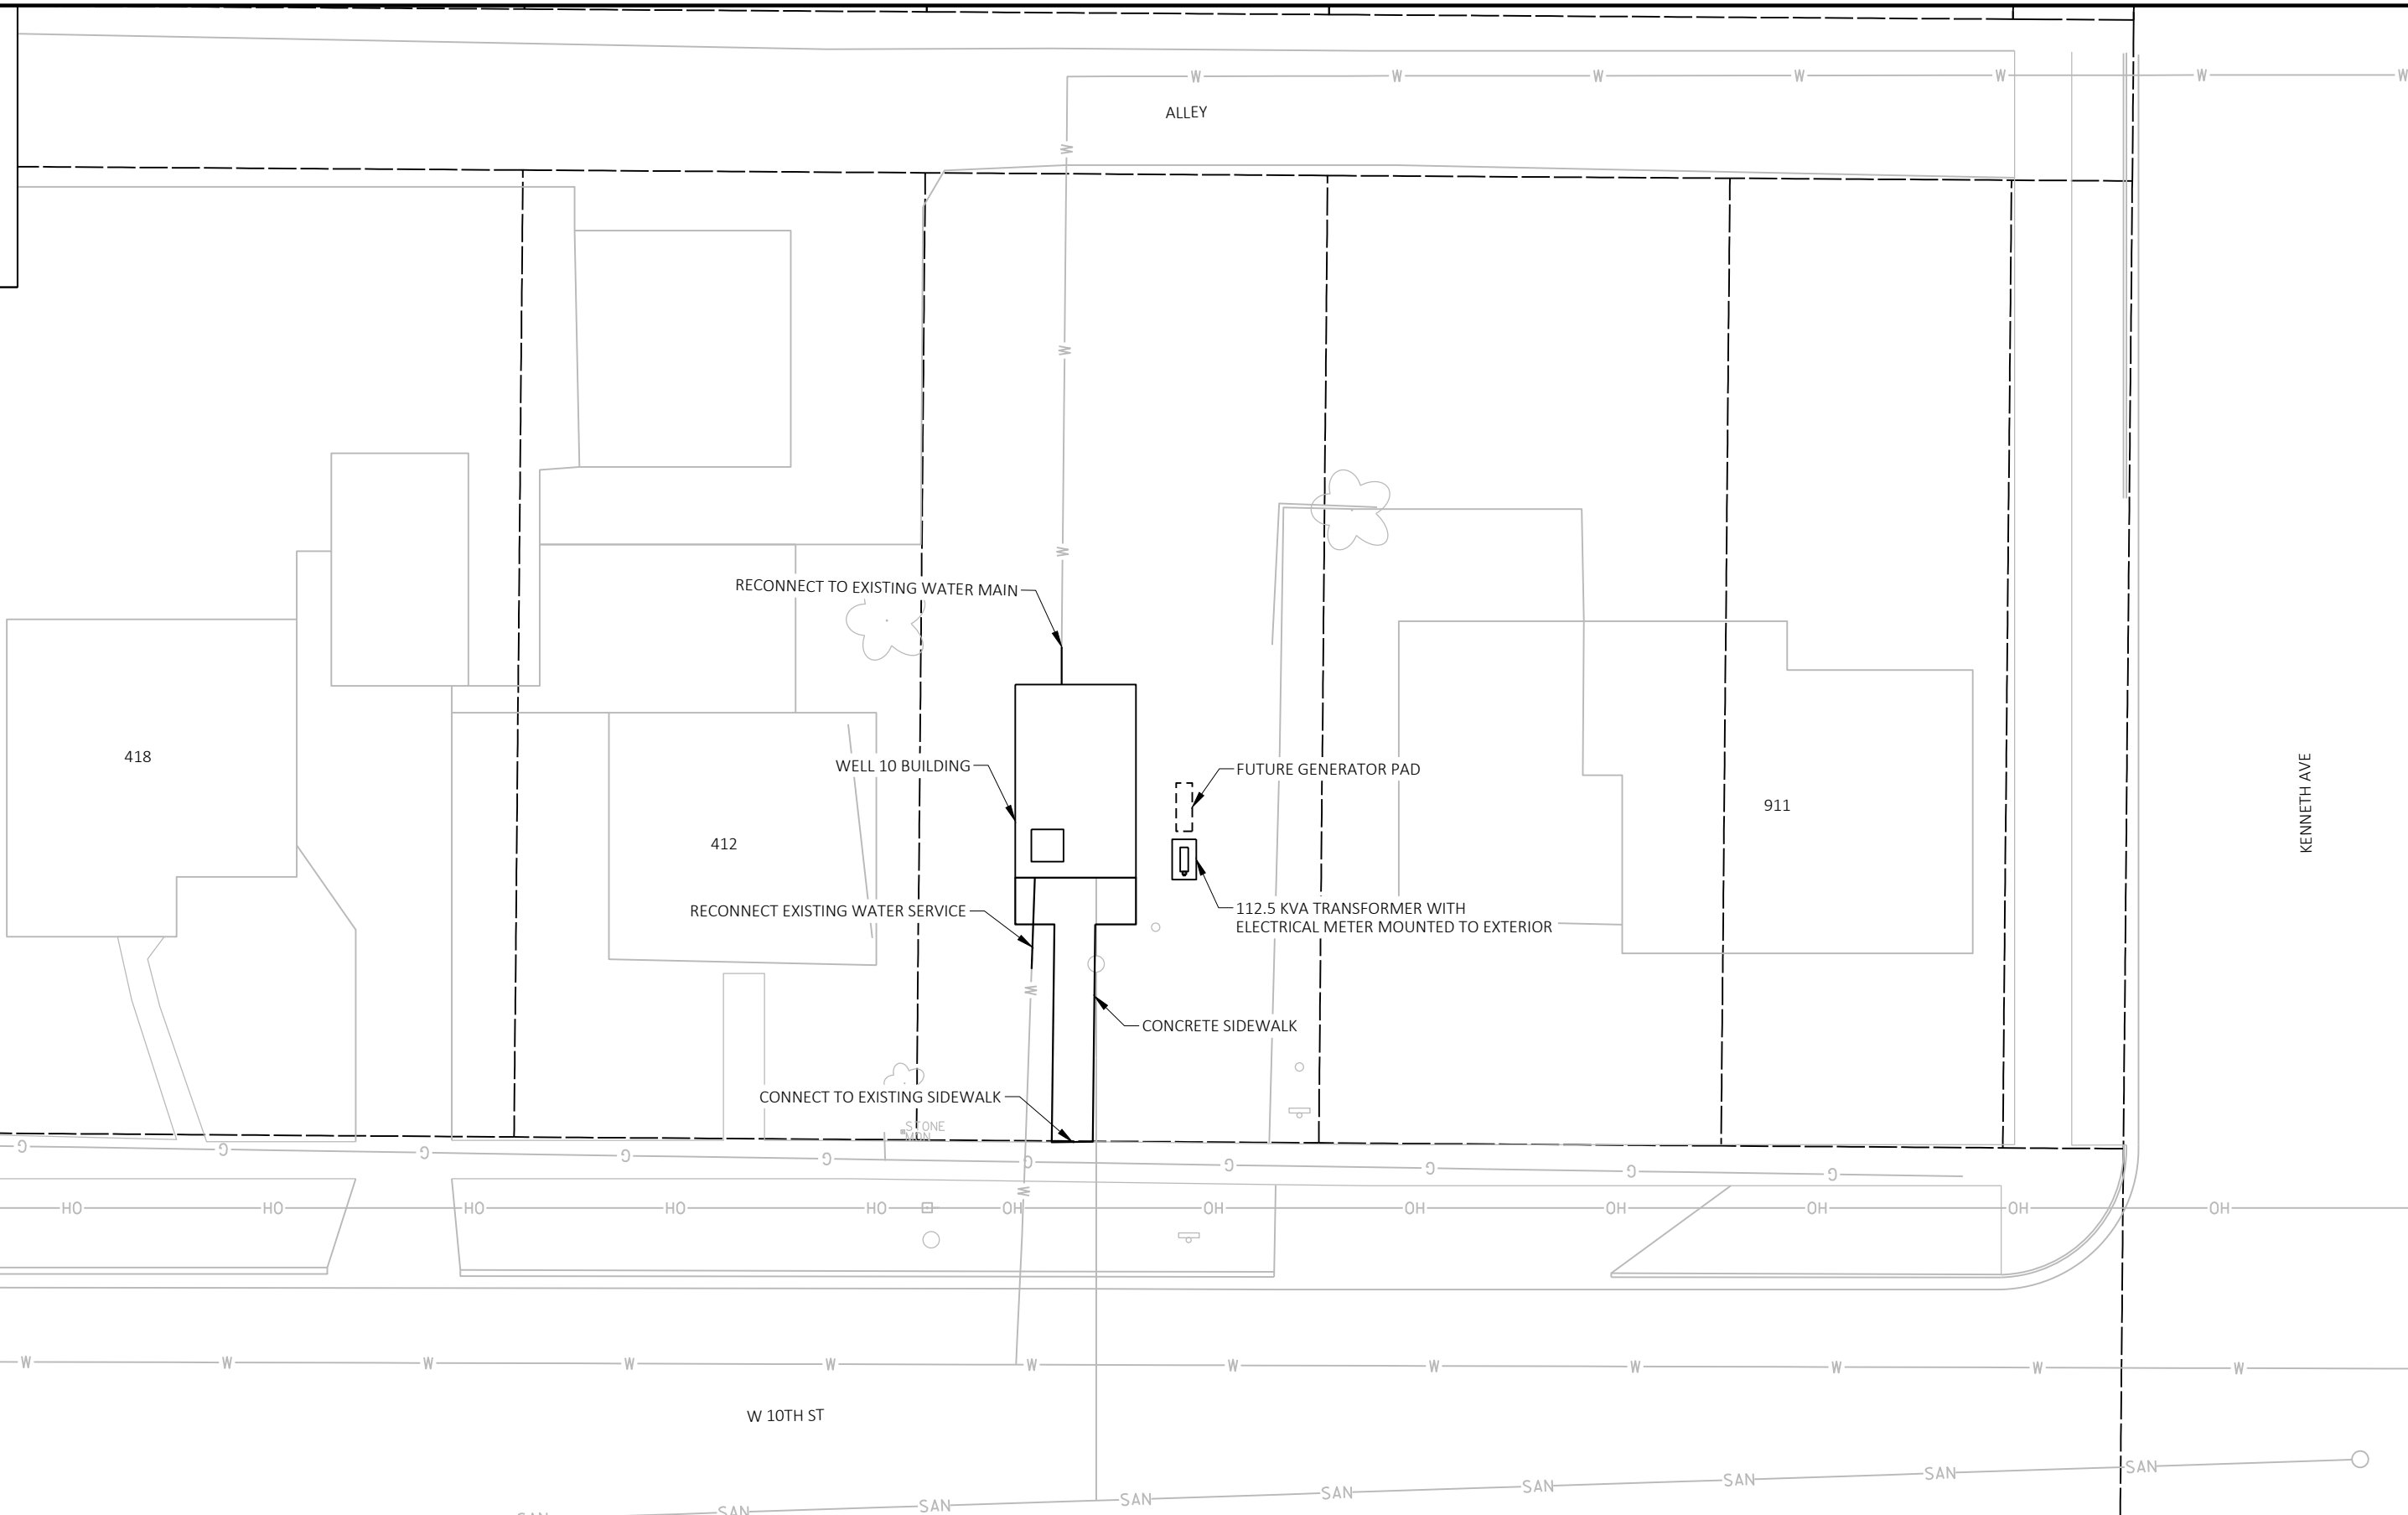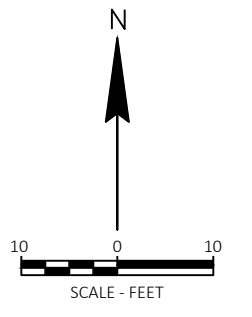

P:\KAUKA\25001 - WELL 10\CAD\C3D\SHEETS\KAUKA.25001.WELL 10 PROPOSED SITE PLAN.DWG



ENGINEERS - SURVEYORS - ARCHITECTS
 2500 E. Enterprise Ave., Suite A
 Appleton, WI 54913
 Phone: 920.574.3135
 www.cbssquaredinc.com

DRAWN BY: JNW		REVISIONS	
DATE:	02/13/2025	DATE:	DESCRIPTION:
CHECKED BY:	JW		
HORIZ. SCALE:	1" = 20'		
VERT. SCALE:	1" = 20'		
PROJECT NO. KAUKA25001			

**WELL HOUSE #10
 KAUKAUNA UTILITIES
 KAUKAUNA, WI**

SITE PLAN

SHEET
P111