



Keller
PLANNERS | ARCHITECTS | BUILDERS


FOX CITIES
N216 State Road 55
P.O. Box 620
Kaukauna, WI 54130
PHONE (920) 766-2795 /
1-800-236-2534
FAX (920) 766-5004

MILWAUKEE
W204 N11509
Coldendale Rd
Clementon, WI 53022
PHONE (262) 250-9710
1-800-236-2534
FAX (262) 250-9740


MADISON
711 Loka Dr.
Sun Prairie, WI 53590
PHONE (608) 318-2336
FAX (608) 318-2337

WAUSAU
5605 Libac Ave
Wausau, WI 54401
PHONE (715) 849-3141
FAX (715) 849-3181

www.kellerbuilds.com

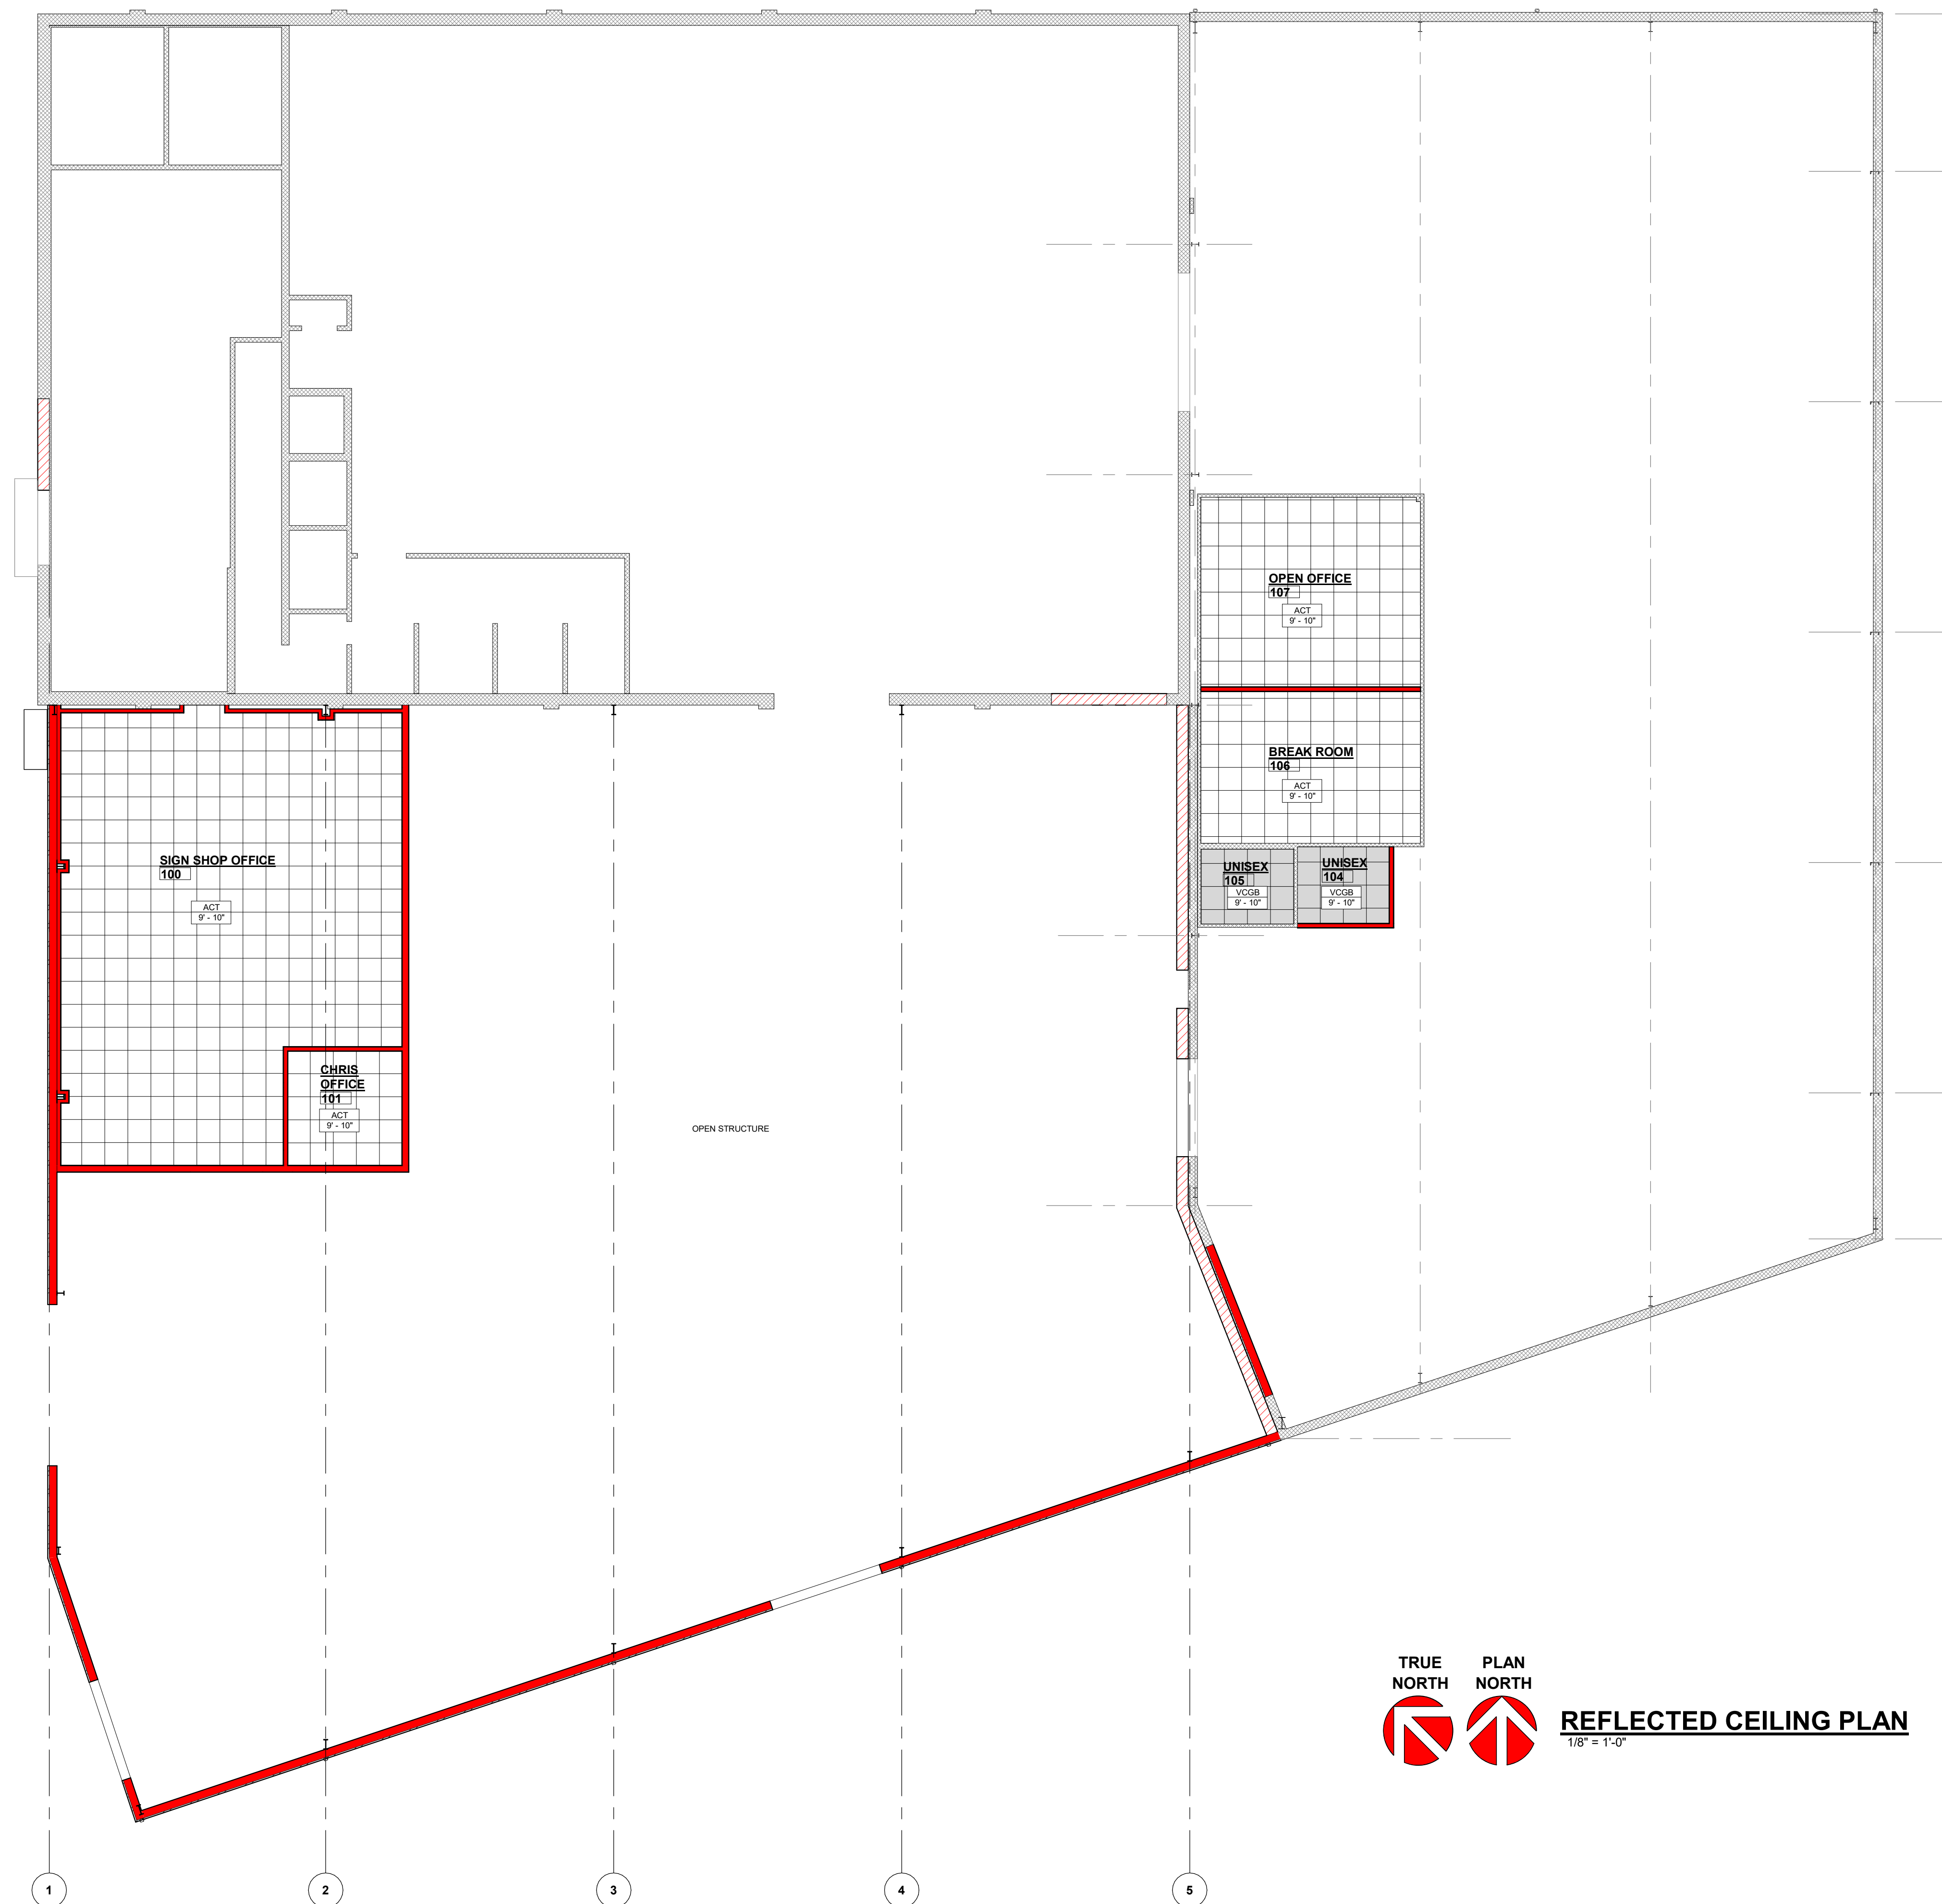

OPEN STRUCTURE

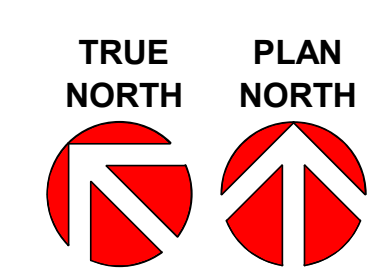

REFLECTED CEILING PLAN
1/8" = 1'-0"

GRID LAYOUT FOR ESTIMATE ONLY.
ATTIC COMPARTMENTALIZATION
REQUIRED FOR NO GREATER THAN 3,000 S.F.

WALL KEY

	NEW WALL/FURRING
	NEW MASONRY/VENER WALL
	NEW COOLER/FREEZER WALLS
	NEW FOUNDATION WALL
	NEW IMP WALL
	NEW PRECAST WALL
	EXISTING MASONRY WALL
	TYPICAL EXISTING WALL
	DEMO MASONRY WALL
	DEMO WALLS
	FIRE WALL OR FIRE BARRIER

PROPOSED FOR:

EAGLE GRAPHICS

KAUKAUNA, WISCONSIN

"COPYRIGHT NOTICE"
This design, drawing and detail is the copyrighted property of KELLER, INC. No part hereof shall be copied, duplicated, distributed, disclosed or made available to anyone without the expressed written consent of KELLER, INC.

REVISIONS

1	08/15/2024	KRW
2	10/14/2024	KRW
3		
4		
5		
6		

PROJECT MANAGER:
D. STUBBS

DESIGNER:
S. KLESSIG

INTERIOR DESIGNER:

DRAWN BY:
KRW

EXPEDITOR:

SUPERVISOR:

PRELIMINARY NO:
P24199

CONTRACT NO:

DATE:
08/01/2024

SHEET:
A7.0

PRELIMINARY - NOT FOR CONSTRUCTION