



1 VIEW LOOKING NORTHWEST FROM BOUTWELL ROAD

RENDERING
SCALE: N.T.S.

SITE PLAN SUBMITTAL	BY
02/03/2021	
SITE PLAN RESUBMITTAL	
03/19/2021	

3300 BOUTWELL ROAD

FOR:
MA INVESTMENT BOCA, LLC
LOCATED AT:
LAKE WORTH, FL


GEORGE L. MOURIZ
AR0007806

MSA ARCHITECTS, INC.
44000895
8950 SW 74th COURT
SUITE 1513
MIAMI, FLORIDA 33156
(305) 273-9911


ARCHITECTS
ARCHITECTURE & PLANNING


COPYRIGHT © 2019 MSA ARCHITECTS, INC. THE ARCHITECTURAL DESIGN AND DETAIL DRAWING IS THE PROPERTY OF MSA ARCHITECTS, INC. AND IS NOT TO BE REPRODUCED, COPIED, OR TRANSMITTED IN ANY FORM OR BY ANY MEANS, WITHOUT THE WRITTEN PERMISSION OF MSA ARCHITECTS, INC. ALL RIGHTS ARE RESERVED BY THE ARCHITECT.

DRAWN	
DATE	02/03/2021
SCALE	AS SHOWN
JOB NO.	2005.PRJ
SHEET TITLE:	
RENDERING	
SHEET NUMBER:	
A-0.1	




1 SOUTH ELEVATION

SCALE: 3/32" = 1'-0"

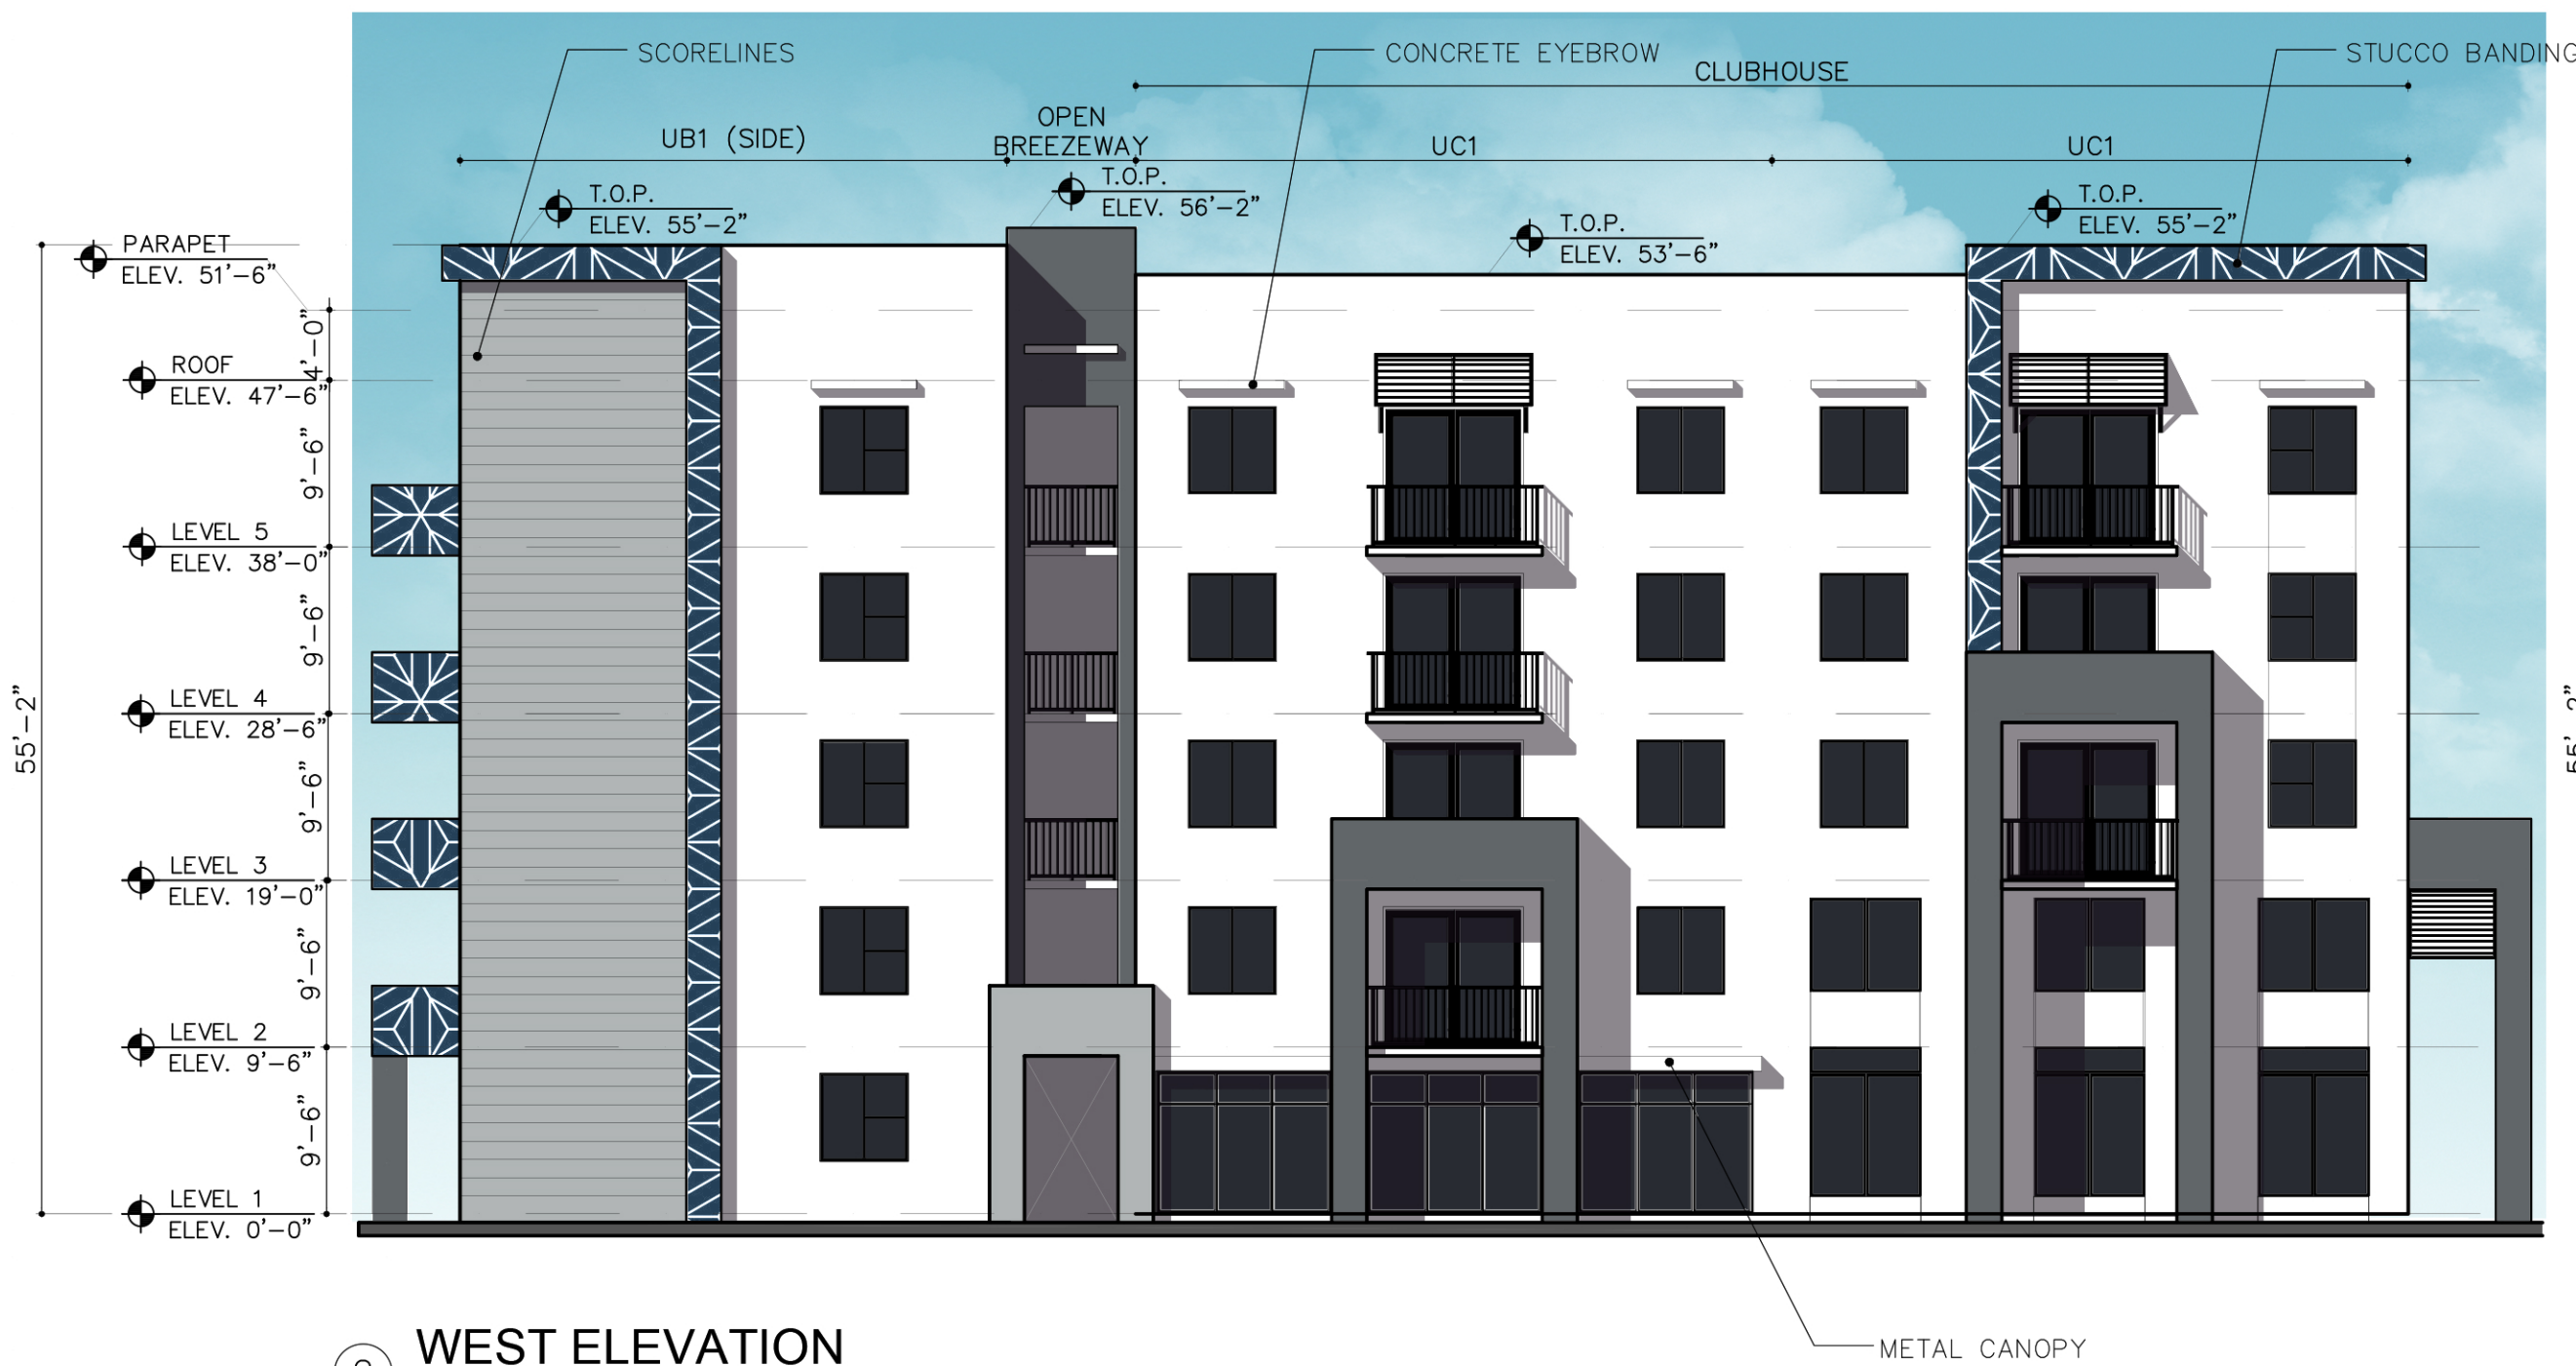

2 WEST ELEVATION

SCALE: 3/32" = 1'-0"

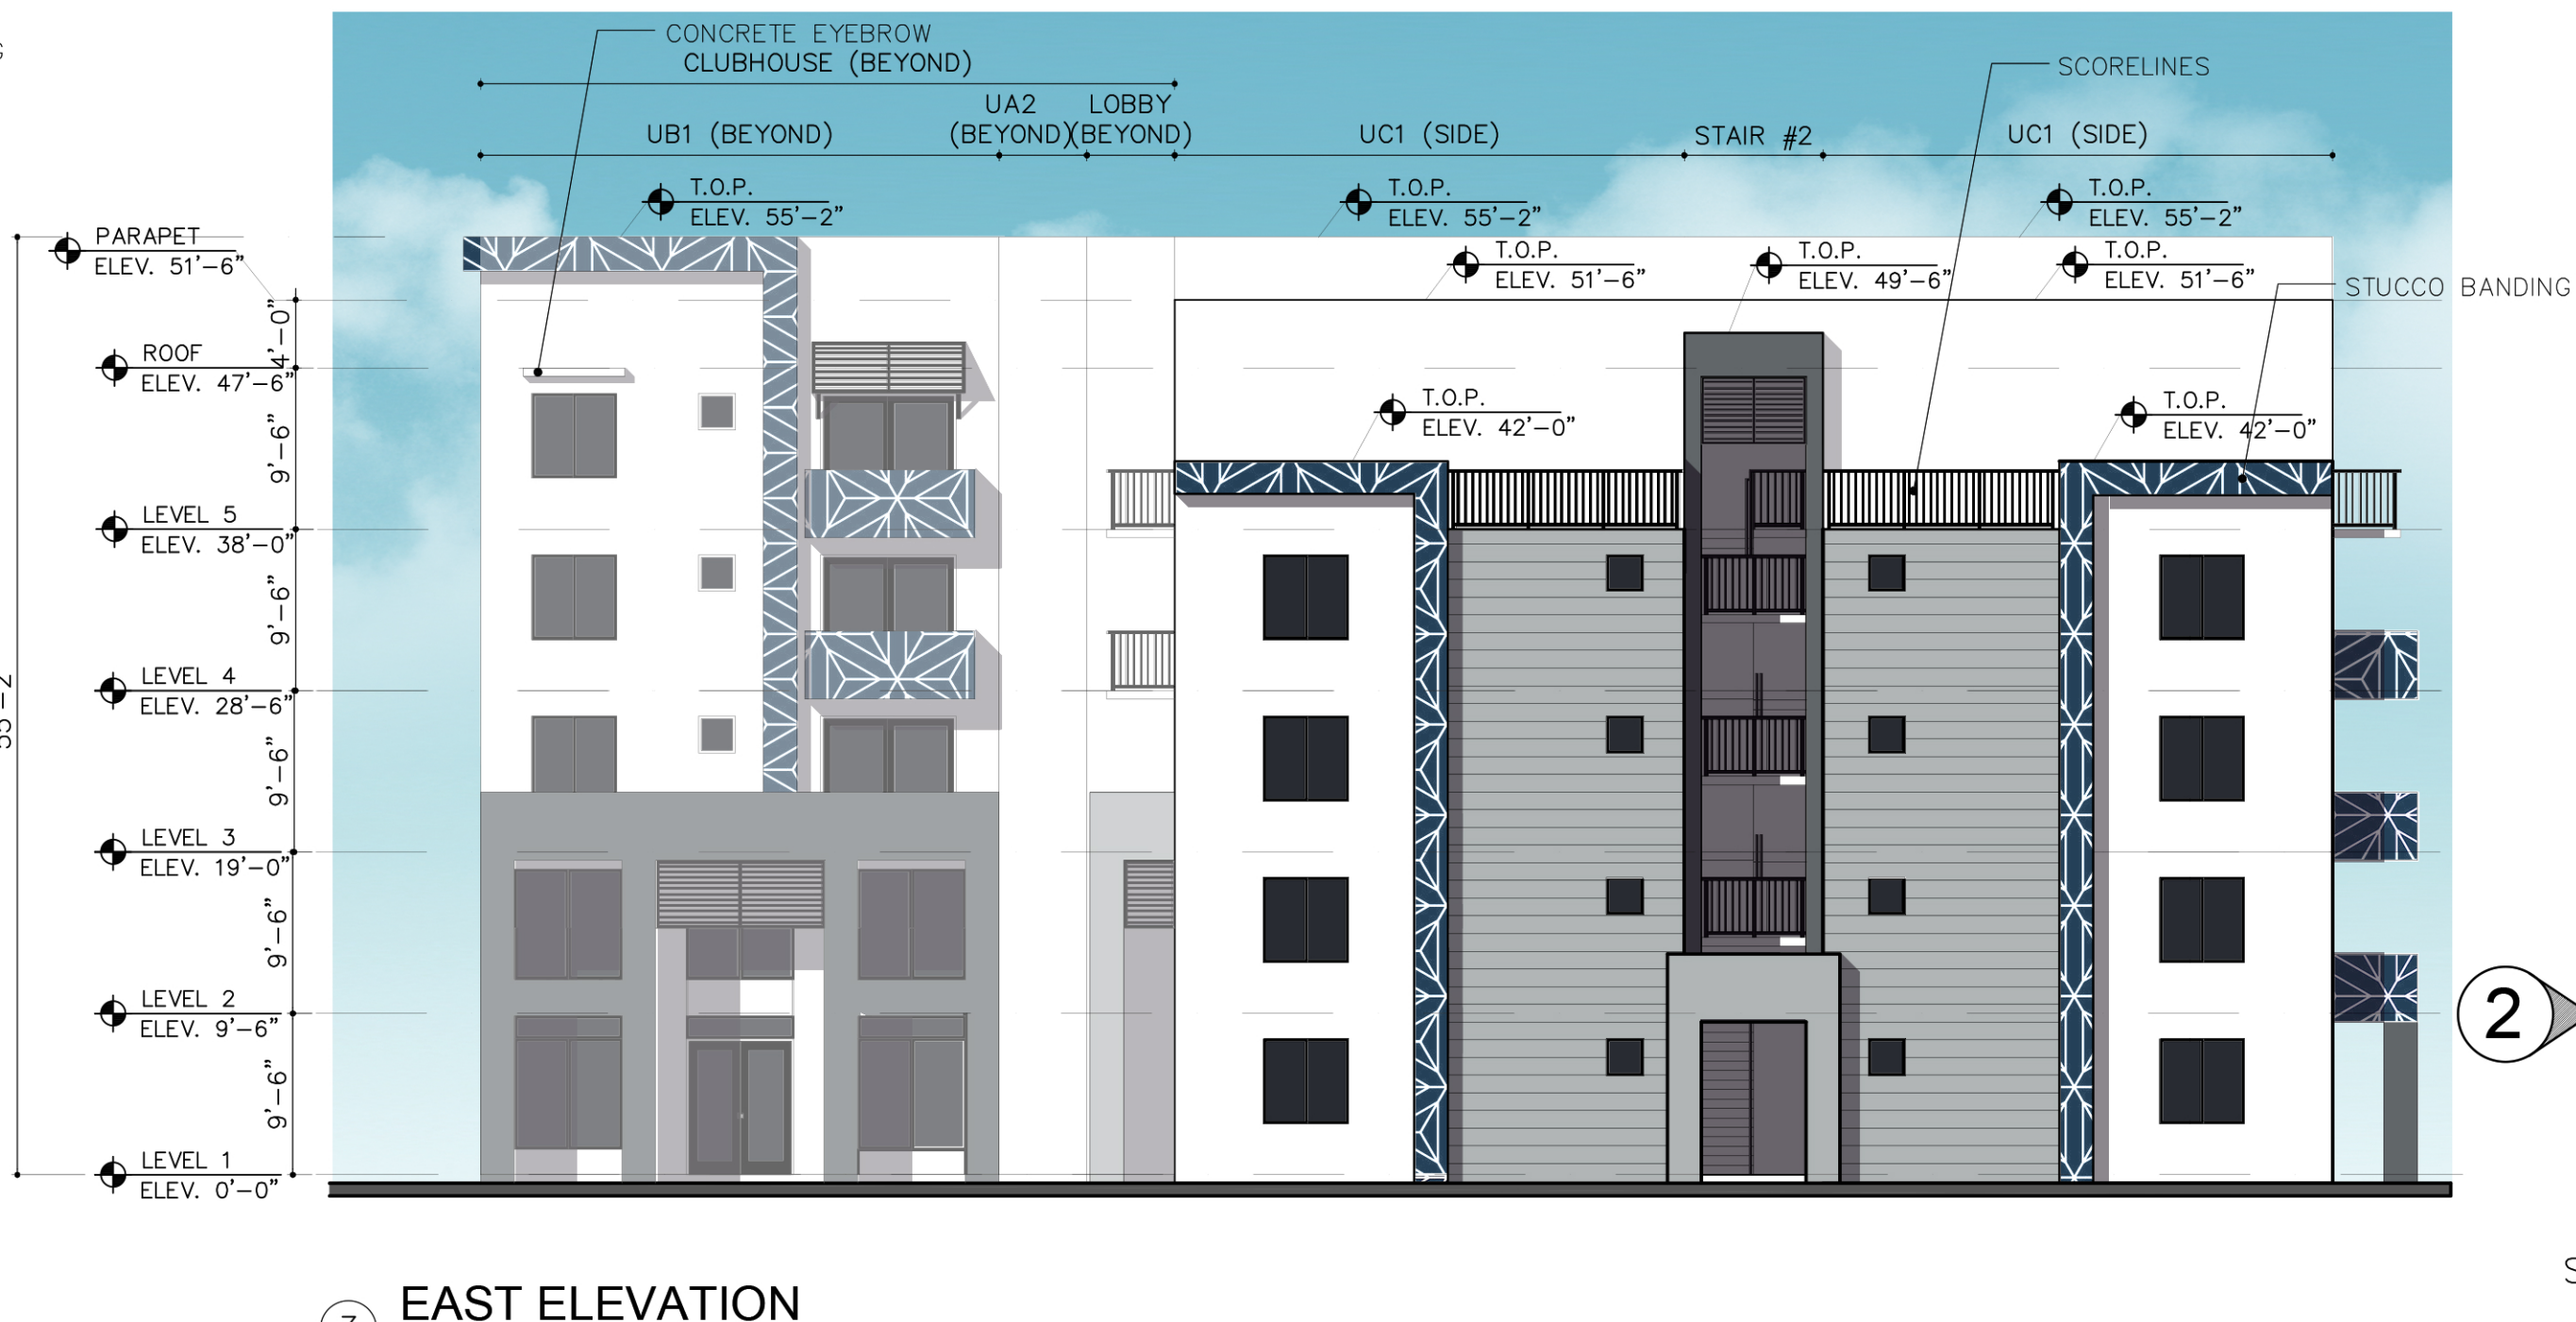

3 EAST ELEVATION


SCALE: 3/32" = 1'-0"



4 NORTH ELEVATION


SCALE: 3/32" = 1'-0"

COLOR SCHEME

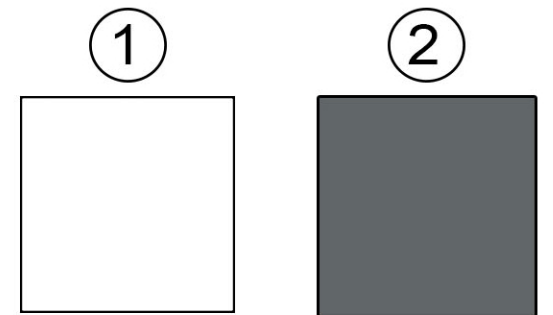

MAIN STUCCO
SW 7004
SNOWBOUND

ACCENT 1
SW 7075
WEB GRAY

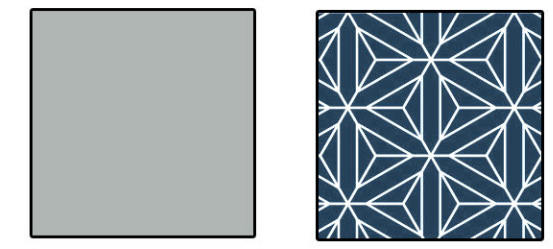


ACCENT 2
SW 7023
REQUISITE GRAY

ACCENT 3
PATTERN

STENCIL/FINAL DESIGN
TO BE SUBMITTED
AT BUILDING PERMIT

NOTE: ROOF EQUIPMENT TO BE SCREENED BY PARAPET
(SEE ROOF PLANS FOR A/C LOCATION)

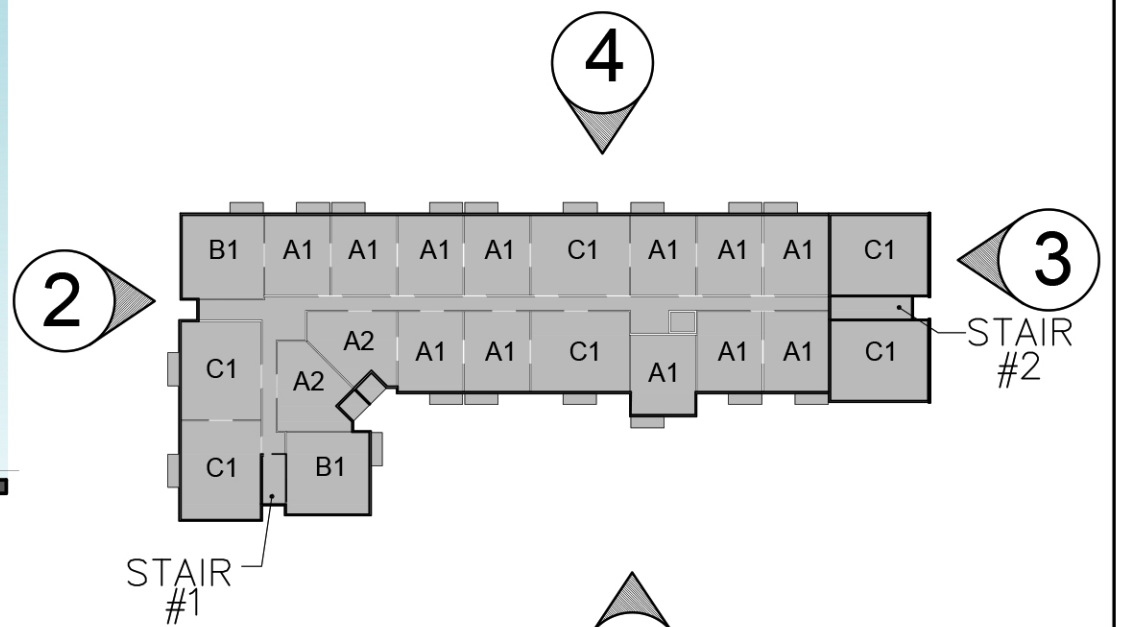

1 KEYPLAN


N.T.S

BLDG TYPE I - ELEVATIONS

SCALE: 3/32"=1'-0"

3300 BOUTWELL ROAD

FOR:
MA INVESTMENT BOCA, LLC
LOCATED AT:
LAKE WORTH, FL

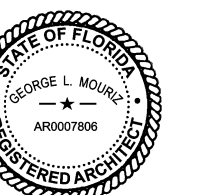

GEORGE L. MOURIZ
AR0007806

MSA ARCHITECTS, INC.
44000895
8950 SW 74th COURT
SUITE 1513
MIAMI, FLORIDA 33156
(305) 273-9911

MSA ARCHITECTS
ARCHITECTURE & PLANNING


COPYRIGHT © 2021 BY MSA ARCHITECTS, INC. ALL RIGHTS RESERVED. THIS BUILDING AND/OR OVERALL PROJECT ARE THE LEGAL PROPERTY OF AND ALL RIGHTS ARE RESERVED BY THE ARCHITECT. THEIR USE FOR REPRODUCTION, CONSTRUCTION, OR ANY OTHER PURPOSES WITHOUT THE WRITTEN PERMISSION OF MSA ARCHITECTS, INC. IS PROHIBITED.

DRAWN
DATE 02/03/2021
SCALE AS SHOWN
JOB NO. 2005.PRJ
SHEET TITLE:

BUILDING PLANS
TYPE I

SHEET NUMBER:

A-3.1.1

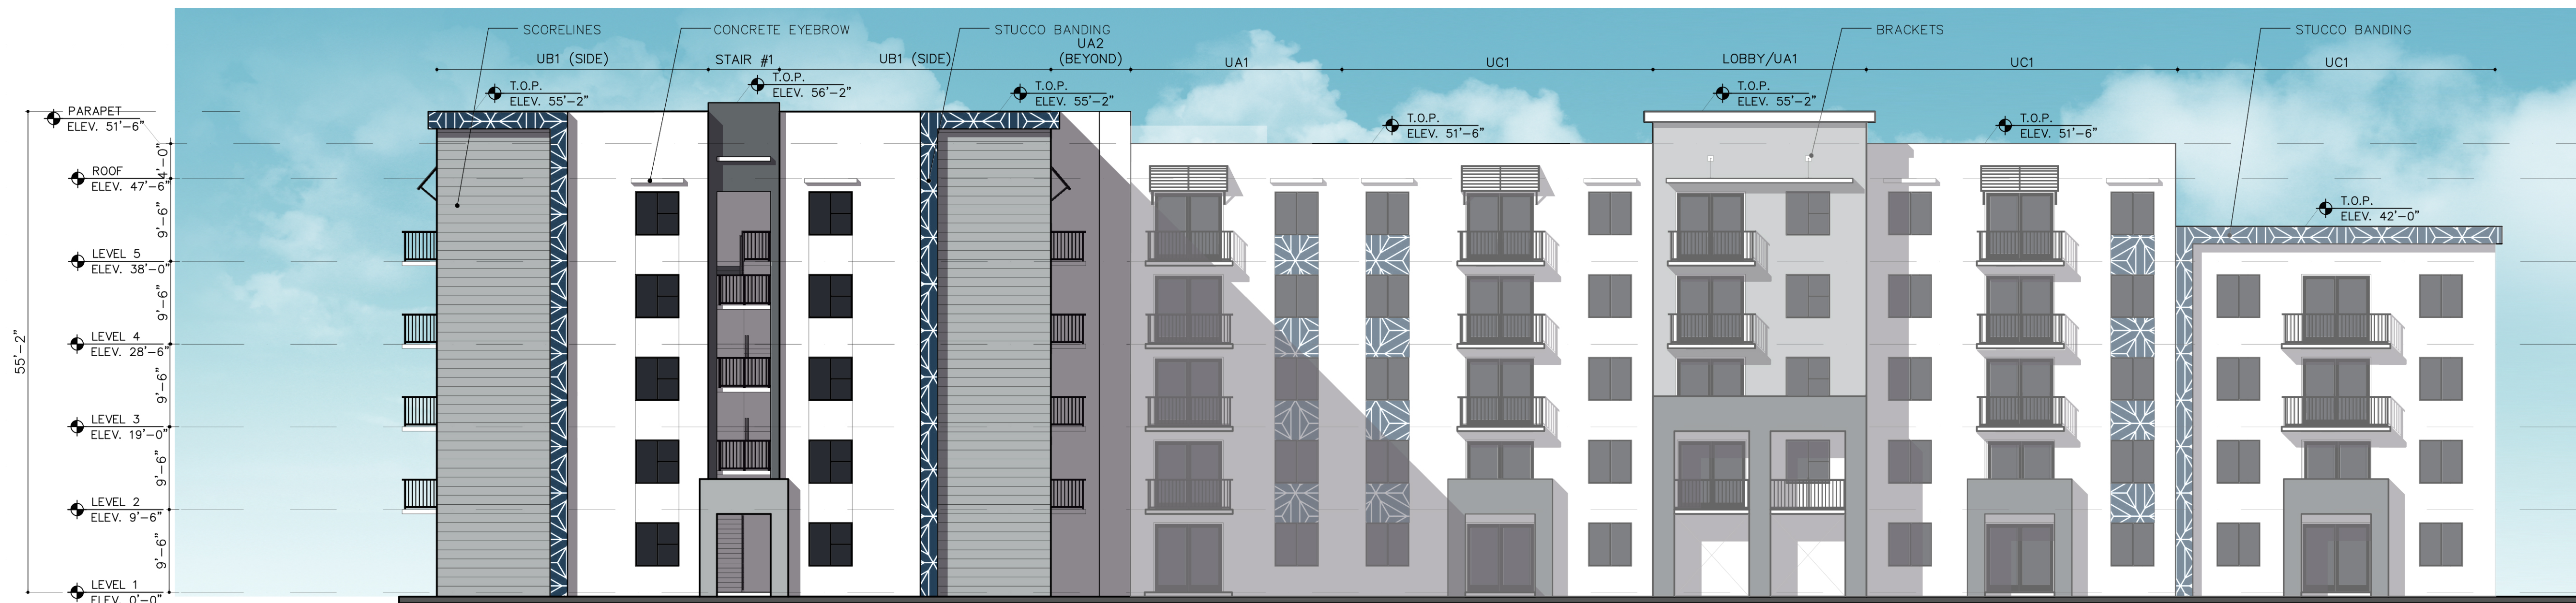

1 SOUTH ELEVATION

SCALE: 3/32" = 1'-0"

COLOR SCHEME

1 MAIN STUCCO SW 7004 SNOWBOUND

2 ACCENT 1 SW 7075 WEB GRAY

3 ACCENT 2 SW 7023 REQUISITE GRAY


4 ACCENT 3 PATTERN

STENCIL/FINAL DESIGN TO BE SUBMITTED AT BUILDING PERMIT



2 WEST ELEVATION

SCALE: 3/32" = 1'-0"

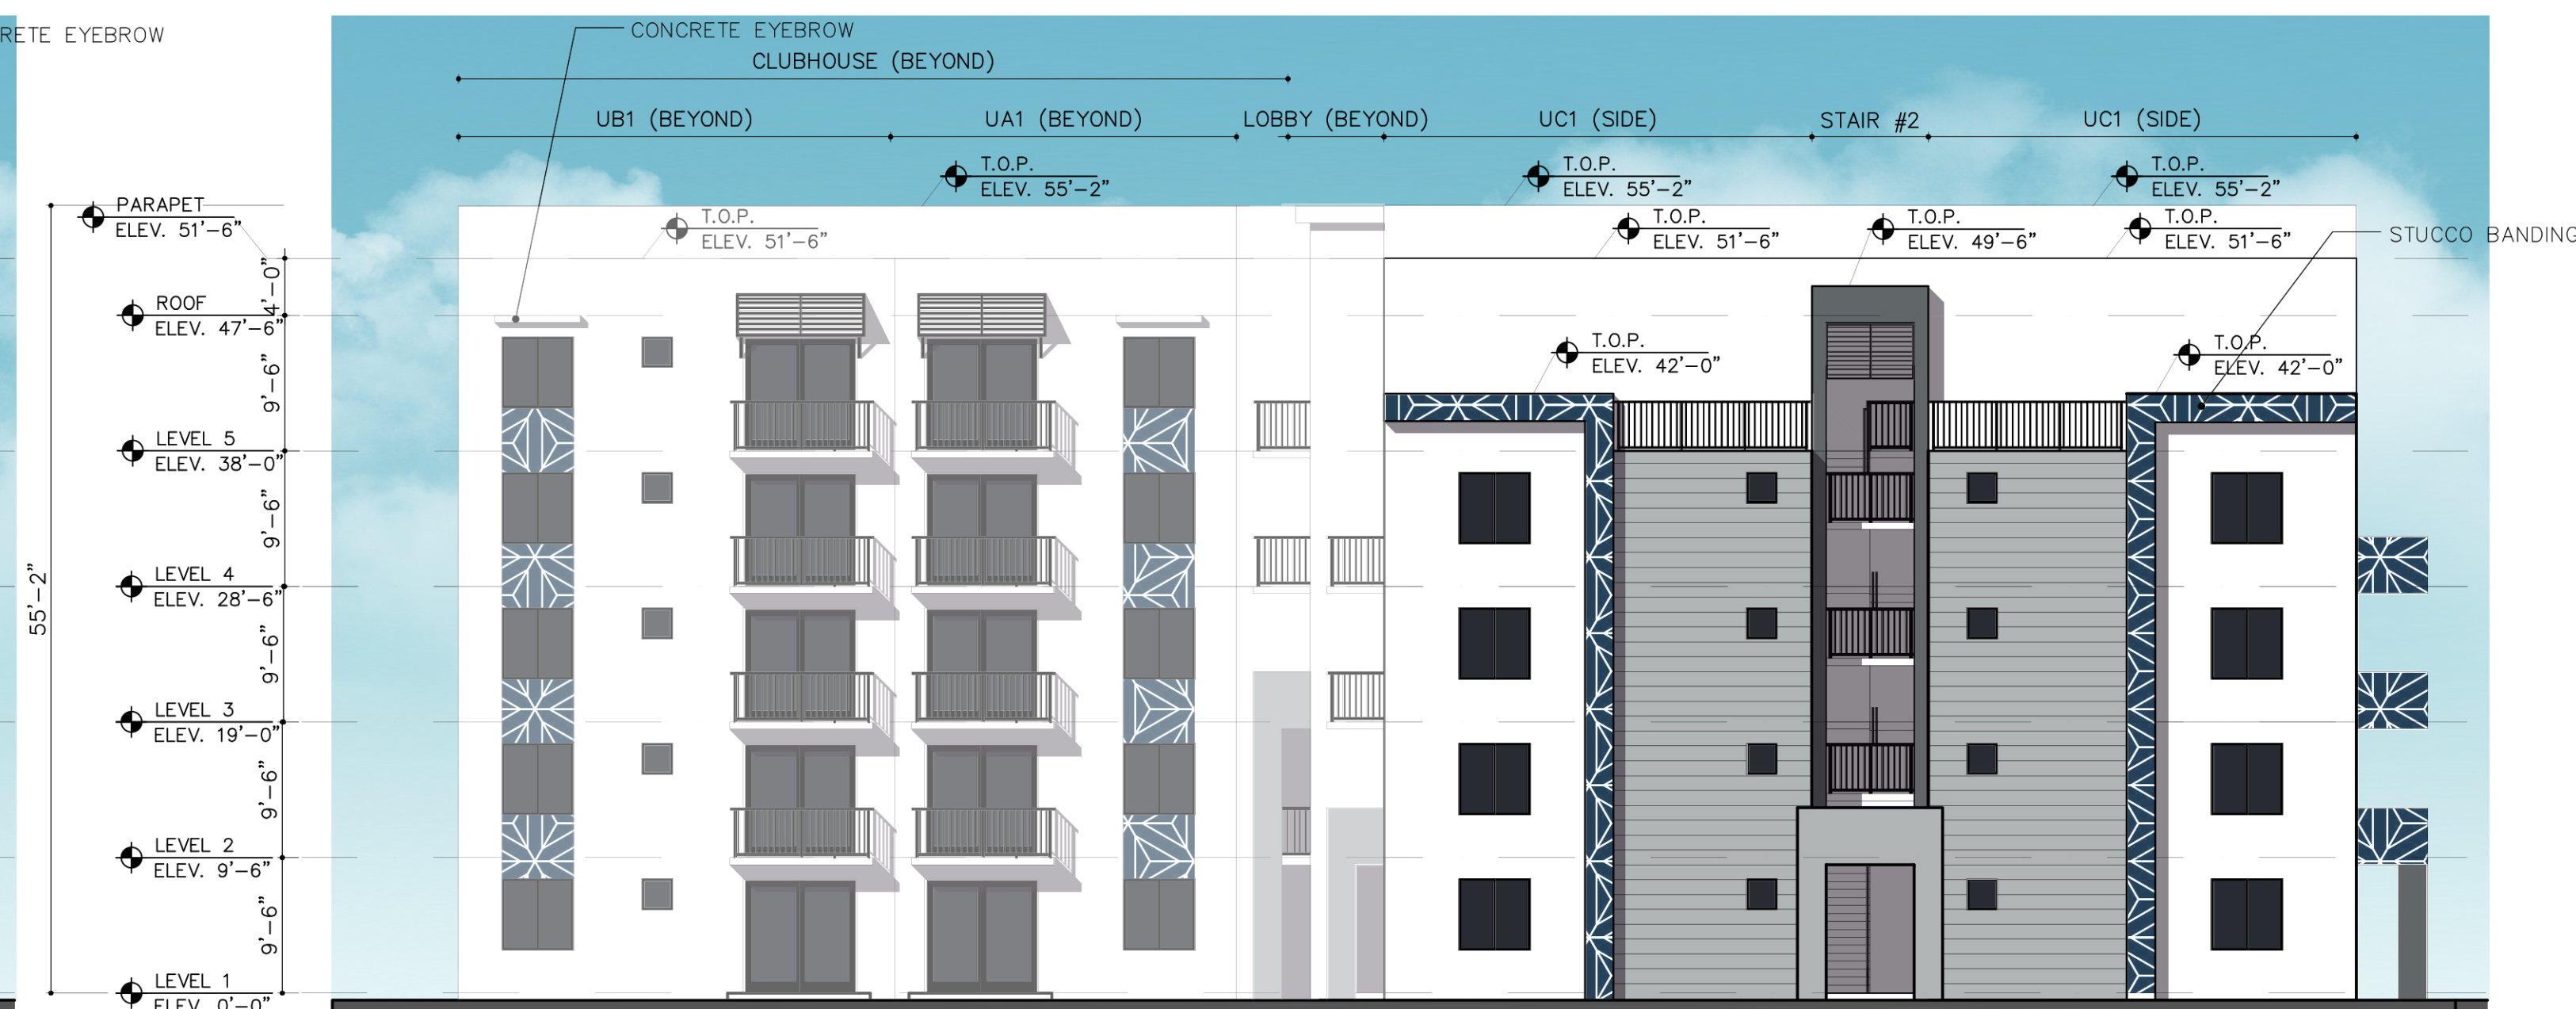

3 EAST ELEVATION


SCALE: 3/32" = 1'-0"



4 NORTH ELEVATION

SCALE: 3/32" = 1'-0"

NOTE: ROOF EQUIPMENT TO BE SCREENED BY PARAPET (SEE ROOF PLANS FOR A/C LOCATION)

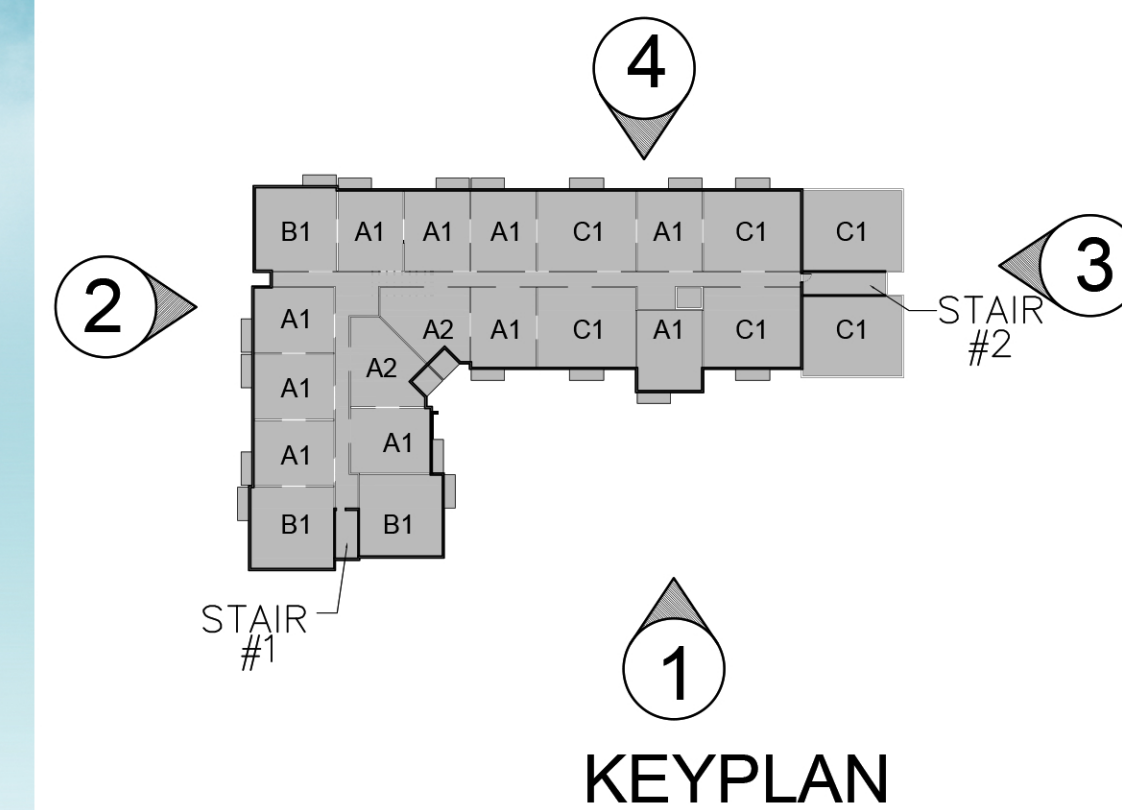

BLDG TYPE II - ELEVATIONS

SCALE: 3/32"=1'-0"

3300 BOUTWELL ROAD

FOR: MA INVESTMENT BOCA, LLC

LOCATED AT: LAKE WORTH, FL

MSA ARCHITECTS, INC.

44000895

8950 SW 74th COURT

SUITE 1513

MIAMI, FLORIDA 33156

(305) 273-9911

ARCHITECTS

ARCHITECTURE & PLANNING

GEORGE L. MOURIZ

AR0007806

DRAWN: 02/03/2021

DATE: AS SHOWN

JOB NO.: 2005.PRJ

SHEET TITLE: BUILDING PLANS TYPE I

SHEET NUMBER: A-3.2.1