



VIEW LOOKING NORTH EAST FROM 10TH AVE.

RENDERING

SITE PLAN SUBMITTAL 12/12/2020	BY
SITE PLAN RESUBMITTAL 02/05/2021	
SITE PLAN RESUBMITTAL 03/17/2021	

GOLDEN ROAD
APARTMENTS

FOR:
LANDMARK RESIDENTIAL MANAGEMENT, LLC
LOCATED AT:
LAKE WORTH BEACH

George Mouriz
Digitally signed by George Mouriz
Date: 2021.03.17 15:55 -04'00'

MSA ARCHITECTS, INC.
AAC000895
8950 SW 74th COURT
SUITE 3153
MIAMI, FLORIDA 33156
(305) 273-9911

MSA ARCHITECTS
ARCHITECTURE & PLANNING

DRAWN
DATE 00/00/2016
SCALE AS SHOWN
JOB NO. 1998.PRJ

SHEET TITLE:

RENDERING

SHEET NUMBER:

A-0.1

THE LEGAL PROPERTY OF AND ALL RIGHTS ARE RESERVED BY THE ARCHITECT.

SITE PLAN SUBMITTAL 12/12/2020	BY
SITE PLAN RESUBMITTAL 02/05/2021	
SITE PLAN RESUBMITTAL 03/17/2021	





1 FRONT / REAR ELEVATION



2 SIDE ELEVATION

COLOR SCHEME

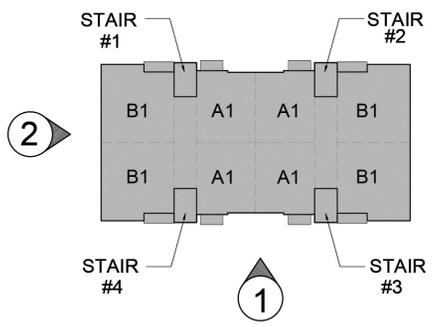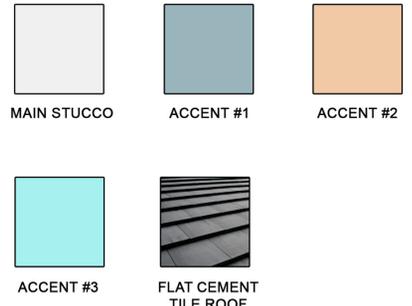

KEYPLAN
N.T.S

BUILDING TYPE I - ELEVATIONS
SCALE: 1/8"=1'-0"

GOLDEN ROAD APARTMENTS
FOR: LANDMARK RESIDENTIAL MANAGEMENT, LLC
LOCATED AT: LAKE WORTH BEACH

Digitally signed by George Mouriz
Mouriz
Date: 2021.03.17 10:50:04-0500
AR0007806

MSA ARCHITECTS, INC.
AACC000895
8850 SW 74th COURT
MIAMI, FLORIDA 33156
(305) 273-9911

MSA ARCHITECTS
ARCHITECTURE & PLANNING

COPYRIGHT © 2018 MSA ARCHITECTS, INC. THE ARCHITECTURAL DESIGN AND DETAIL DRAWINGS FOR THIS BUILDING AND/OR OVERALL PROJECT ARE THE LEGAL PROPERTY OF AND ALL RIGHTS ARE RESERVED BY THE ARCHITECT. THEIR USE FOR REPRODUCTION, CONSTRUCTION, OR DISTRIBUTION IS PROHIBITED UNLESS AUTHORIZED IN WRITING BY THE ARCHITECT.


DRAWN	
DATE	00/00/2016
SCALE	AS SHOWN
JOB NO.	1998.PRJ

SHEET TITLE:	ELEVATIONS
SHEET NUMBER:	A-3.1.1

SITE PLAN SUBMITTAL	BY
12/12/2020	
SITE PLAN RESUBMITTAL	
02/05/2021	
SITE PLAN RESUBMITTAL	
03/17/2021	





1 FRONT / REAR ELEVATION

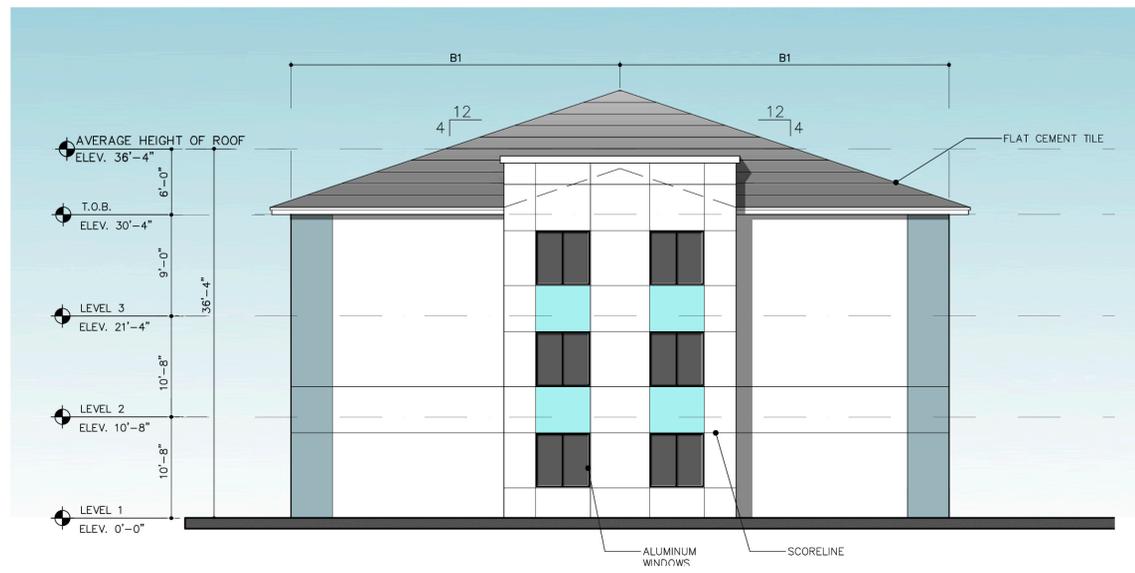

2 SIDE ELEVATION

COLOR SCHEME

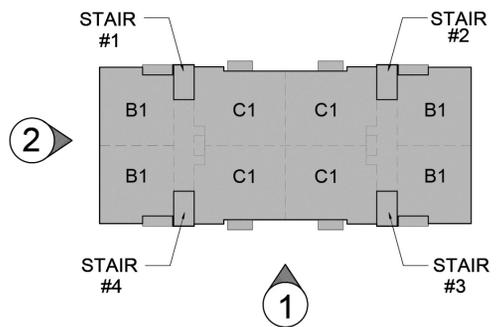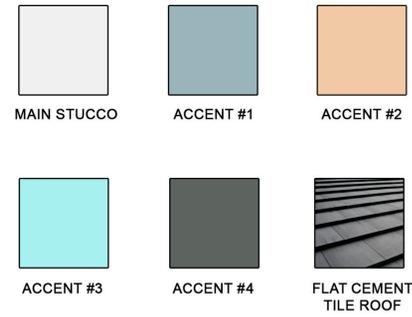

KEYPLAN

N.T.S.

BUILDING TYPE II - ELEVATIONS

SCALE: 1/8"=1'-0"

GOLDEN ROAD APARTMENTS
 FOR: LANDMARK RESIDENTIAL MANAGEMENT, LLC
 LOCATED AT: LAKE WORTH BEACH

George Mouriz
 Digital signed by George Mouriz
 10/25/2021 03:17:04'00"

GEORGE L. MOURIZ
 AR0007806

MSA ARCHITECTS, INC.
 ARCHITECTURE & PLANNING

8950 SW 74th COURT
 MIAMI, FLORIDA 33156
 (305) 273-9911

MSA ARCHITECTS
 ARCHITECTURE & PLANNING

DRAWN	00/00/2016
DATE	
SCALE	AS SHOWN
JOB NO.	1998.PRJ
SHEET TITLE:	ELEVATIONS
SHEET NUMBER:	A-3.2.1



SITE PLAN SUBMITTAL	12/12/2020	BY
SITE PLAN RESUBMITTAL	02/05/2021	
SITE PLAN RESUBMITTAL	03/17/2021	



1 FRONT ELEVATION



2 SIDE ELEVATION

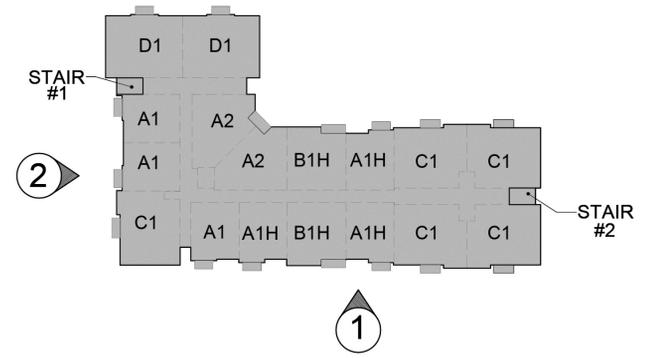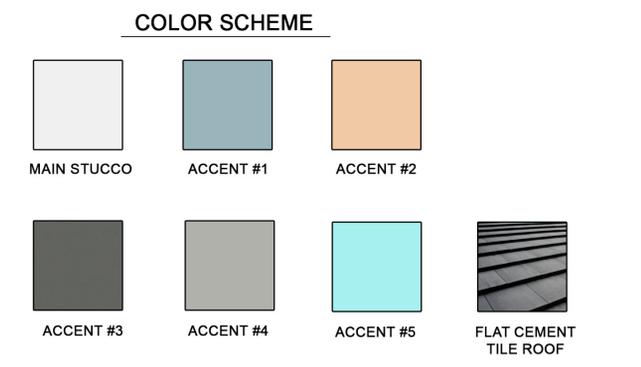

KEYPLAN
N.T.S.

NOTE: ROOF EQUIPMENT TO BE SCREENED BY PARAPET
(SEE ROOF PLANS FOR A/C LOCATION)

BUILDING TYPE III - ELEVATIONS
SCALE: 1/8"=1'-0"

GOLDEN ROAD APARTMENTS
FOR: GRANDMARK RESIDENTIAL MANAGEMENT, LLC
LOCATED AT: LAKE WORTH BEACH

Digitally signed by George Mouriz
Date: 2021.05.17 16:06:04 -0400

GEORGE L. MOURIZ
AR0007806

MSA ARCHITECTS, INC.
A/C0000885
8885 SW 74th COURT
SUITE 1513
MIAMI, FLORIDA 33156
(305) 273-9911

MSA ARCHITECTS
ARCHITECTURE & PLANNING

COPYRIGHT © 2016 MSA ARCHITECTS, INC. THE ARCHITECTURAL DESIGN AND DETAIL DRAWINGS FOR THIS BUILDING AND/OR OVERALL PROJECT ARE THE LEGAL PROPERTY OF AND ALL RIGHTS ARE RESERVED BY THE ARCHITECT. THEIR USE FOR REPRODUCTION, CONSTRUCTION, OR DISTRIBUTION IS PROHIBITED UNLESS AUTHORIZED IN WRITING BY THE ARCHITECT.

DRAWN	00/00/2016
DATE	AS SHOWN
SCALE	1998.PRJ
JOB NO.	
SHEET TITLE:	ELEVATIONS
SHEET NUMBER:	A-3.3.1

SITE PLAN SUBMITTAL	12/12/2020	BY
SITE PLAN RESUBMITTAL	02/05/2021	
SITE PLAN RESUBMITTAL	03/17/2021	





3 REAR ELEVATION



4 SIDE ELEVATION

COLOR SCHEME

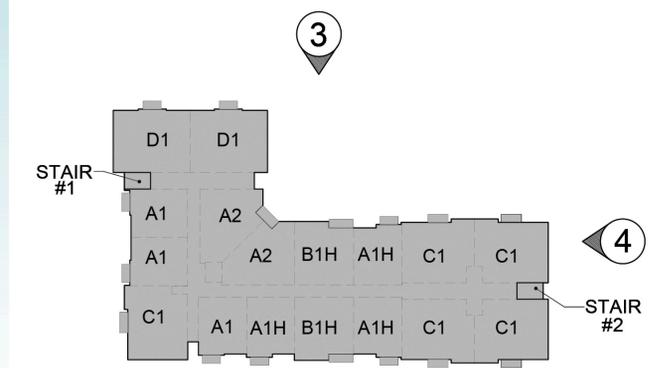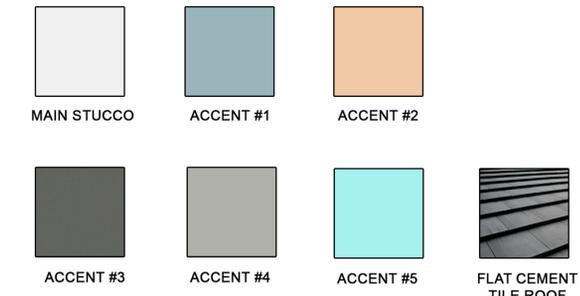

KEYPLAN

N.T.S.

NOTE: ROOF EQUIPMENT TO BE SCREENED BY PARAPET (SEE ROOF PLANS FOR A/C LOCATION)

BUILDING TYPE III - ELEVATIONS

SCALE: 1/8"=1'-0"

GOLDEN ROAD APARTMENTS

FOR: GRANDMARK RESIDENTIAL MANAGEMENT, LLC
LOCATED AT: LAKE WORTH BEACH

Digitally signed by George Mouriz
Date: 2021.03.17 10:04:00

GEORGE L. MOURIZ
AR0007806

MSA ARCHITECTS, INC.
AAC000895
8950 SW 74th COURT
MIAMI, FLORIDA 33156
(305) 273-9911

MSA ARCHITECTS
ARCHITECTURE & PLANNING


COPYRIGHT © 2016 MSA ARCHITECTS, INC. THE ARCHITECTURAL DESIGN AND DETAIL DRAWINGS FOR THIS BUILDING AND/OR OVERALL PROJECT ARE THE LEGAL PROPERTY OF AND ALL RIGHTS ARE RESERVED BY THE ARCHITECT. THEIR USE FOR REPRODUCTION, CONSTRUCTION, OR DISTRIBUTION IS PROHIBITED UNLESS AUTHORIZED IN WRITING BY THE ARCHITECT.

DRAWN	
DATE	00/00/2016
SCALE	AS SHOWN
JOB NO.	1998.PRJ
SHEET TITLE:	ELEVATIONS
SHEET NUMBER:	A-3.3.2

SITE PLAN SUBMITTAL	BY
12/12/2020	
SITE PLAN RESUBMITTAL	
02/05/2021	
SITE PLAN RESUBMITTAL	
03/17/2021	



3 REAR ELEVATION

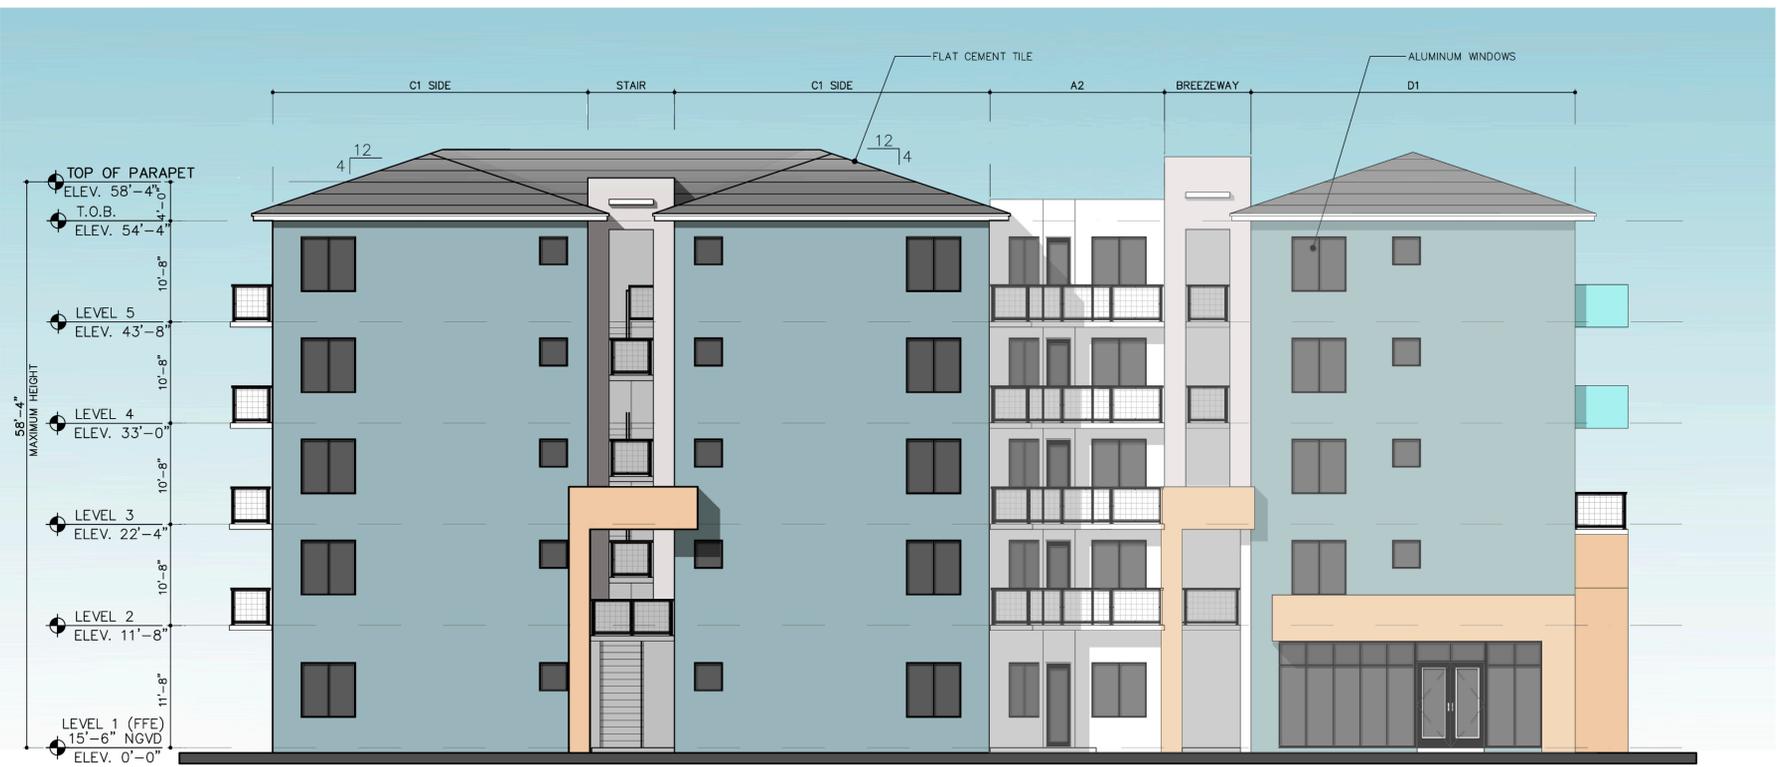


4 SIDE ELEVATION

NOTE: ROOF EQUIPMENT TO BE SCREENED BY PARAPET (SEE ROOF PLANS FOR A/C LOCATION)

COLOR SCHEME

MAIN STUCCO	ACCENT #1	ACCENT #2	
ACCENT #3	ACCENT #4	ACCENT #5	FLAT CEMENT TILE ROOF

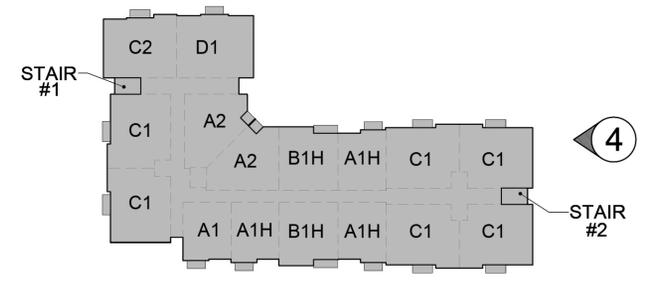

KEYPLAN

N.T.S.

BUILDING TYPE III-HYBRID - ELEVATIONS

SCALE: 1/8"=1'-0"

GOLDEN ROAD APARTMENTS
 FOR:
 HANDBRAND MARK RESIDENTIAL MANAGEMENT, LLC
 LOCATED AT:
 LAKE WORTH BEACH

Digitally signed by George Mouriz
 Date: 2021.03.17 13:04:00
 GEORGE L. MOURIZ
 AR007806


MSA ARCHITECTS, INC.
 ACC000895
 8850 SW 74th COURT
 SUITE 1513
 MIAMI, FLORIDA 33156
 (305) 273-9911

MSA ARCHITECTS
 ARCHITECTURE & PLANNING


COPYRIGHT © 2016, MSA ARCHITECTS, INC. THE ARCHITECTURAL DESIGN AND DETAIL DRAWINGS FOR THIS BUILDING AND/OR OVERALL PROJECT ARE THE LEGAL PROPERTY OF AND ALL RIGHTS ARE RESERVED BY THE ARCHITECT. THEIR USE FOR REPRODUCTION, CONSTRUCTION, OR DISTRIBUTION IS PROHIBITED UNLESS AUTHORIZED IN WRITING BY THE ARCHITECT.

DRAWN	00/00/2016
DATE	
SCALE	AS SHOWN
JOB NO.	1998.PRJ

SHEET TITLE:	ELEVATIONS
SHEET NUMBER:	A-3.3A.2

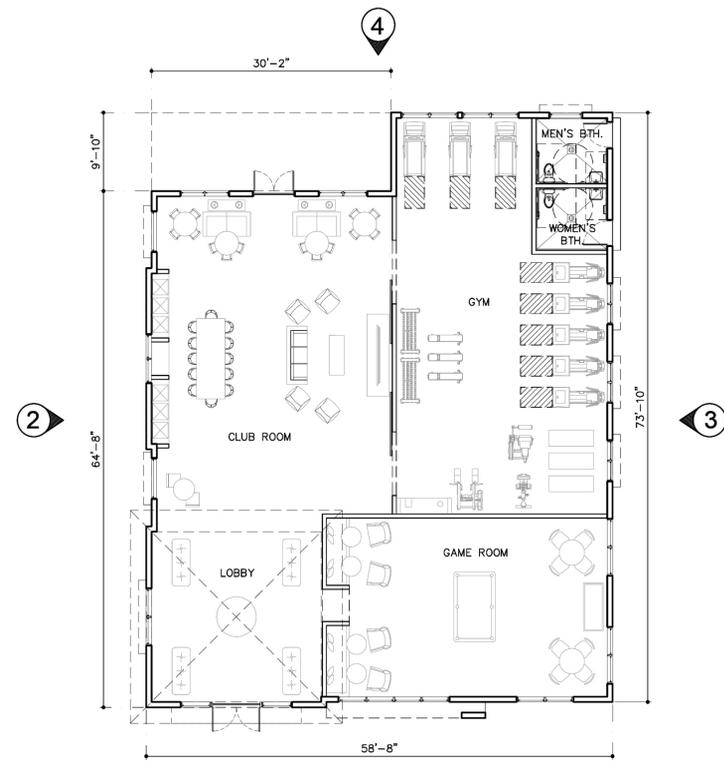


FLOOR PLAN

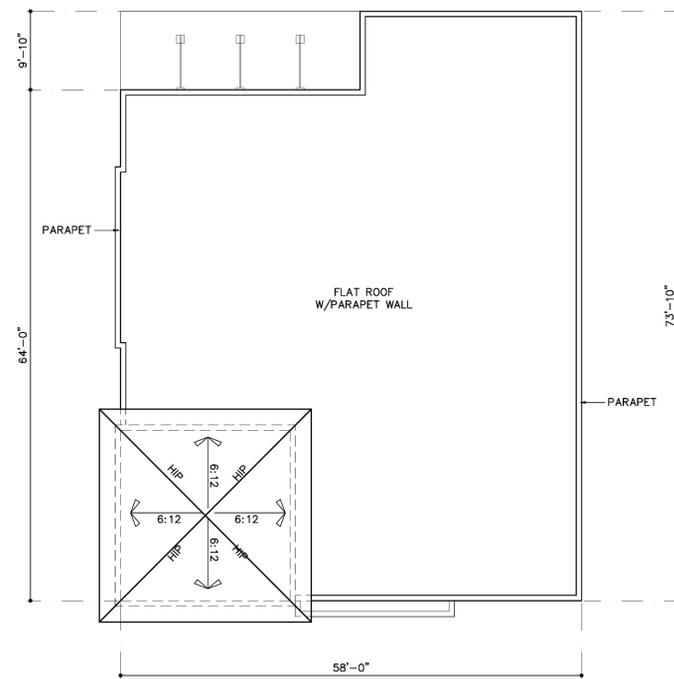

ROOF PLAN


COLOR SCHEME

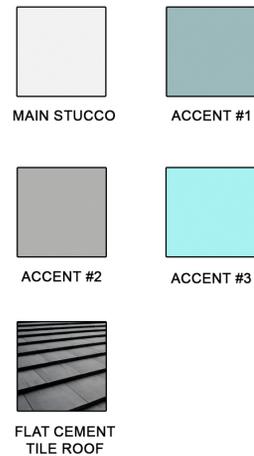


1 FRONT ELEVATION



2 SIDE ELEVATION

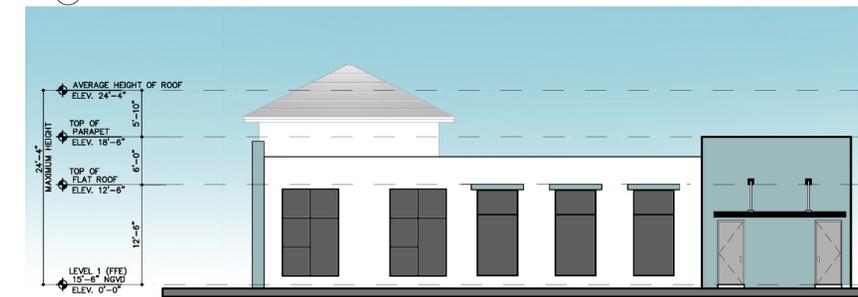

3 SIDE ELEVATION

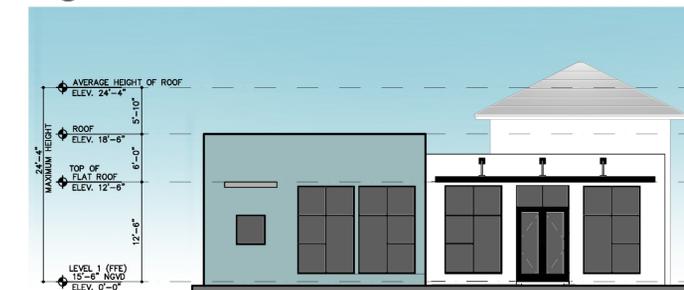

4 REAR ELEVATION

CLUBHOUSE

SCALE: 3/32"=1'-0"

SITE PLAN SUBMITTAL 12/12/2020	BY
SITE PLAN RESUBMITTAL 02/05/2021	
SITE PLAN RESUBMITTAL 03/17/2021	

GOLDEN ROAD APARTMENTS
FOR: MIDMARK RESIDENTIAL MANAGEMENT, LLC
LOCATED AT: LAKE WORTH BEACH

Digitally signed by George Mouriz
Date: 2021.03.17 11:55:0400
GEORGE L. MOURIZ
AR0007806


MSA ARCHITECTS, INC.
A0000895
8850 SW 74th COURT
SUITE 1513
MIAMI, FLORIDA 33156
(305) 273-9911

MSA ARCHITECTS
ARCHITECTURE & PLANNING


COPYRIGHT © 2016 MSA ARCHITECTS, INC. THE ARCHITECTURAL DESIGN AND DETAIL DRAWINGS FOR THIS BUILDING AND/OR OVERALL PROJECT ARE THE LEGAL PROPERTY OF AND ALL RIGHTS ARE RESERVED BY THE ARCHITECT. THEIR USE FOR REPRODUCTION, CONSTRUCTION, OR DISTRIBUTION IS PROHIBITED UNLESS AUTHORIZED IN WRITING BY THE ARCHITECT.

DRAWN	
DATE	00/00/2016
SCALE	AS SHOWN
JOB NO.	1998.PRJ

SHEET TITLE:	CLUBHOUSE
SHEET NUMBER:	CH-2.1

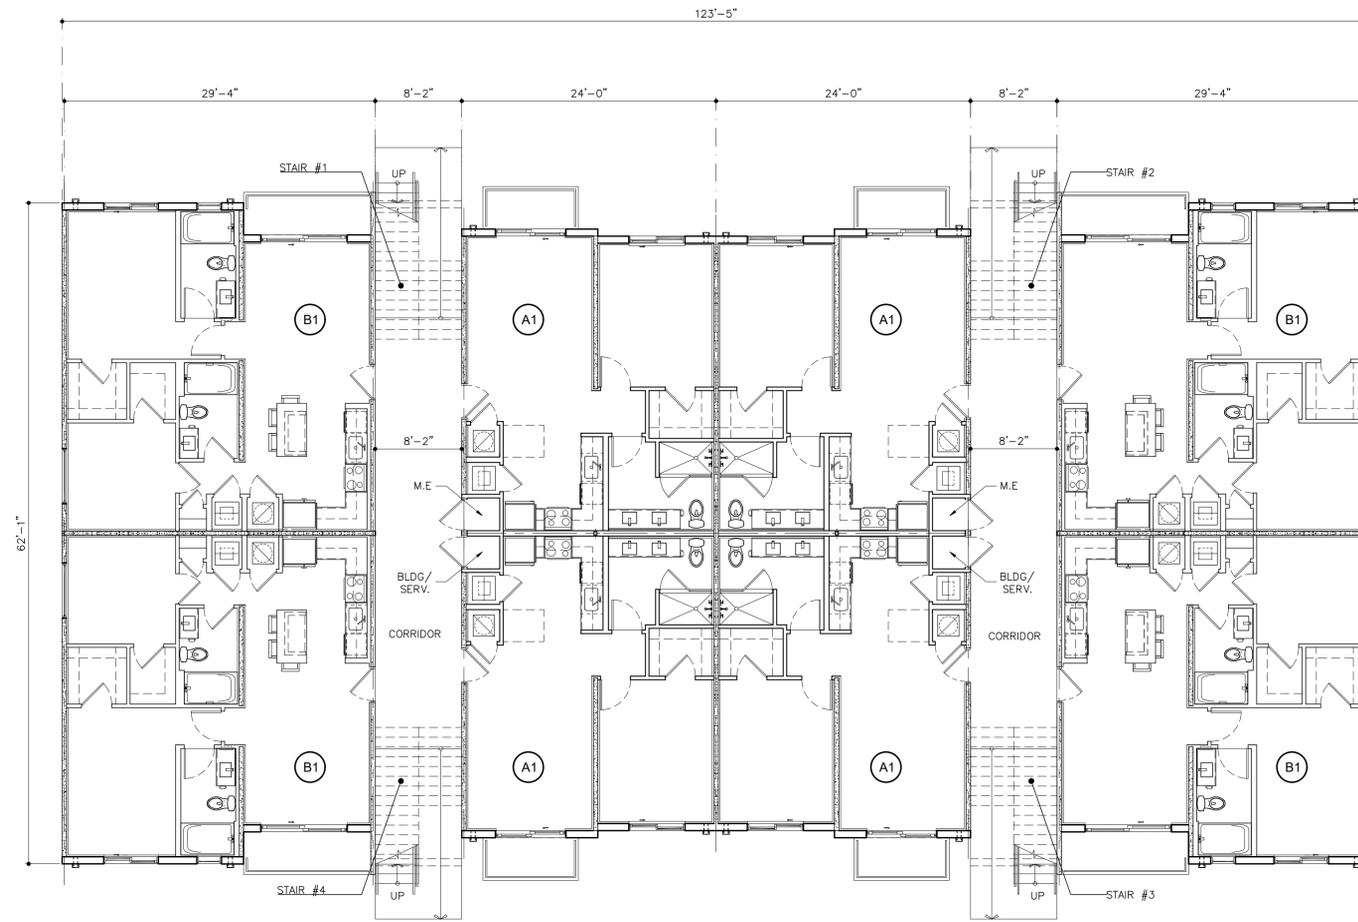

LEVEL 1

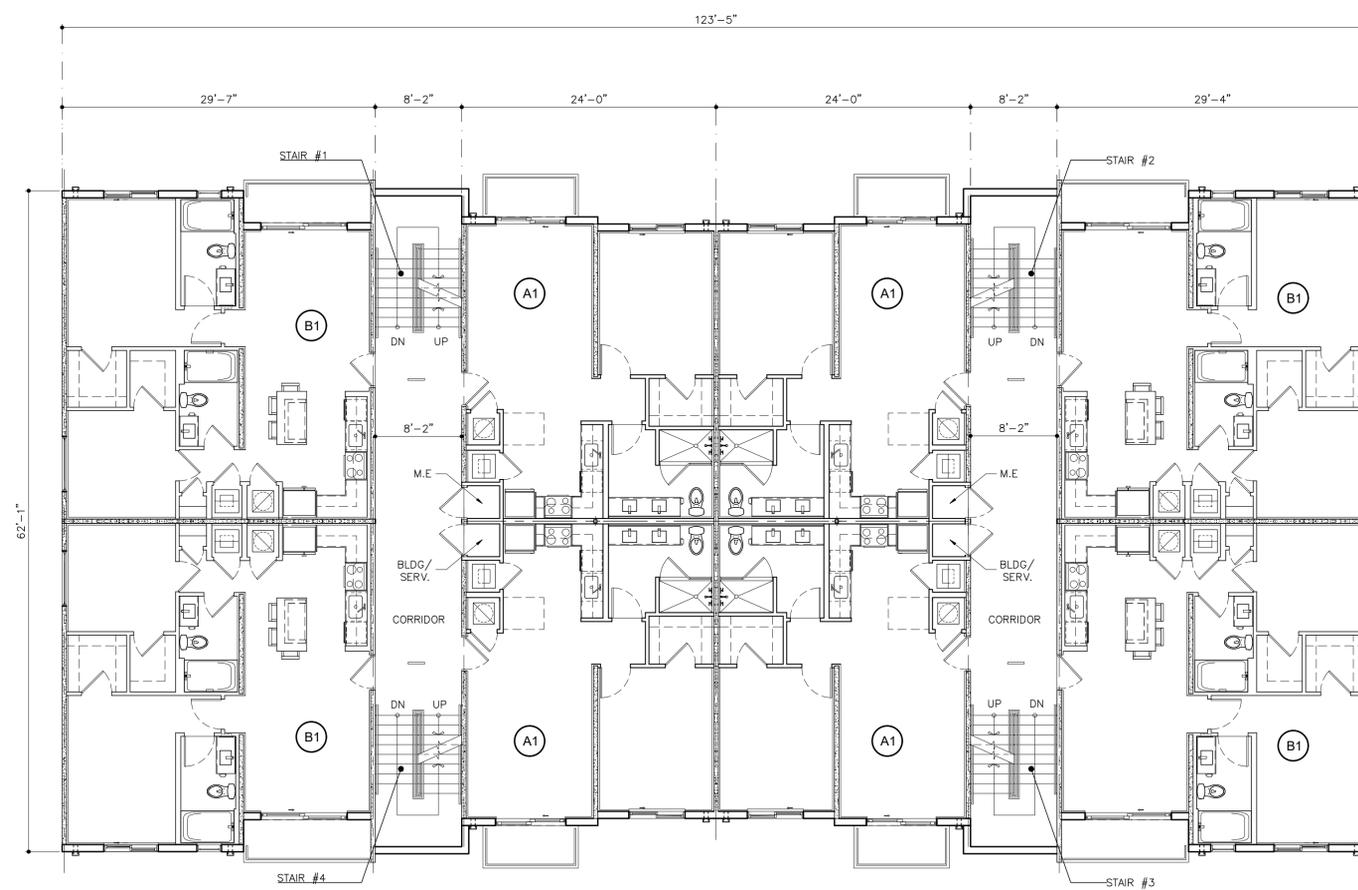

LEVEL 2

BUILDING TYPE I

3 STORIES / 24 DU'S SCALE: 1/8"=1'-0"

SITE PLAN SUBMITTAL	12/12/2020	BY
SITE PLAN RESUBMITTAL	02/05/2021	
SITE PLAN RESUBMITTAL	03/17/2021	

GOLDEN ROAD APARTMENTS

FOR: **LANDMARK RESIDENTIAL MANAGEMENT, LLC**
LOCATED AT: **LAKE WORTH BEACH**

Digitally signed by **George Mouriz** Date: 2023.17.10 10:53:04-0400

GEORGE L. MOURIZ
AR0007806


MSA ARCHITECTS, INC.
44000895
8950 SW 74th COURT
SUITE 1513
MIAMI, FLORIDA 33156
(305) 273-9911

MSA ARCHITECTS
ARCHITECTURE & PLANNING


COPYRIGHT © 2016 MSA ARCHITECTS, INC. ALL RIGHTS RESERVED. THIS ARCHITECTURAL DESIGN AND DETAIL DRAWING FOR CONSTRUCTION OF THE PROJECT IS THE PROPERTY OF MSA ARCHITECTS, INC. AND IS TO BE USED ONLY FOR THE PROJECT AND SITE SPECIFICALLY IDENTIFIED THEREIN. ANY REPRODUCTION, DISTRIBUTION, OR CONSTRUCTION OF THIS DRAWING WITHOUT THE WRITTEN PERMISSION OF MSA ARCHITECTS, INC. IS PROHIBITED. UNLESS AUTHORIZED IN WRITING BY MSA ARCHITECTS, INC.

DRAWN	
DATE	00/00/2016
SCALE	AS SHOWN
JOB NO.	1998.PRJ

SHEET TITLE:	BUILDING PLANS TYPE I
SHEET NUMBER:	A-2.1.1

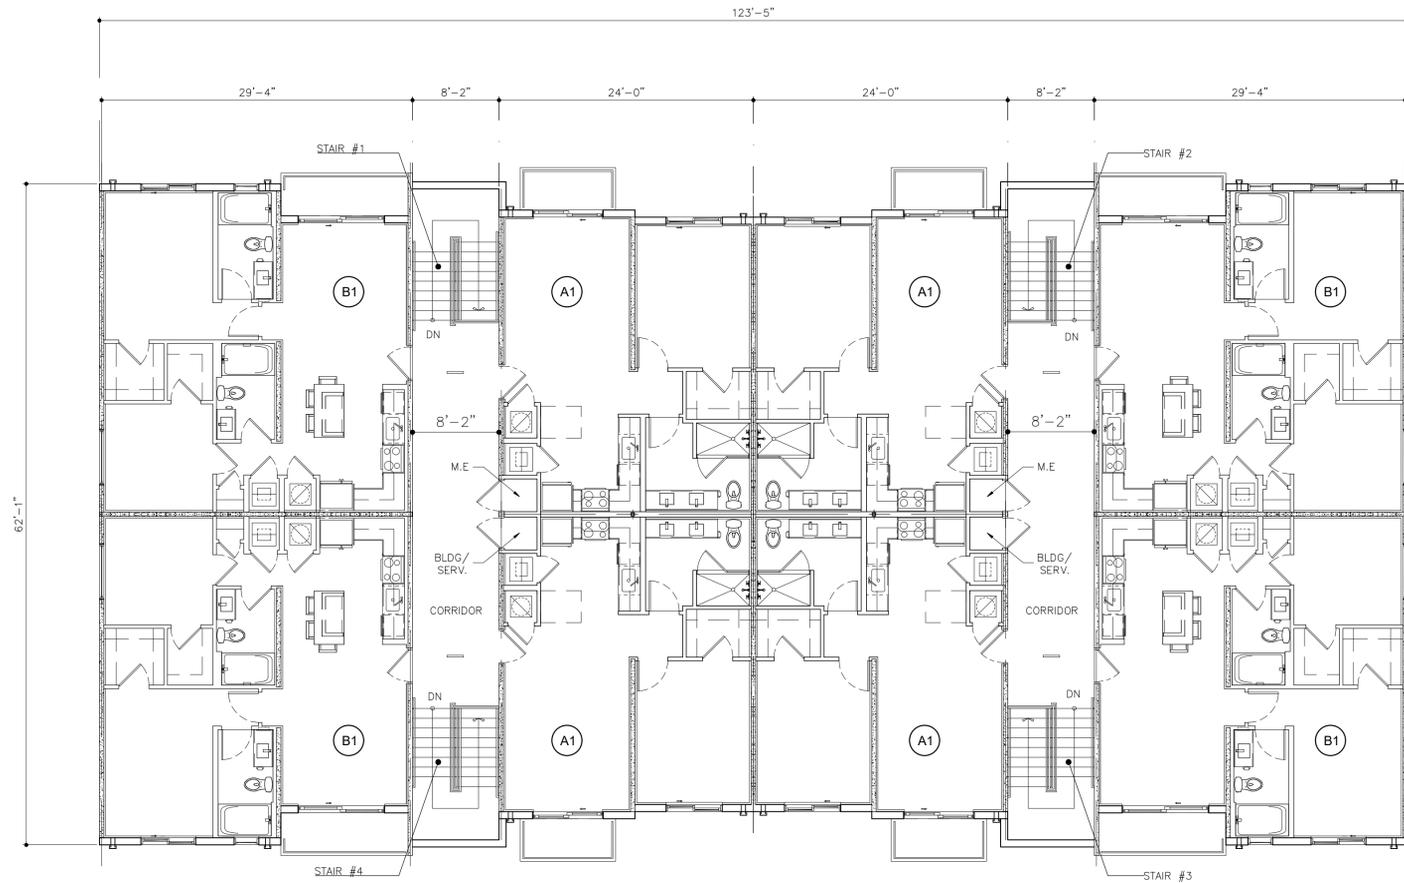

LEVEL 3

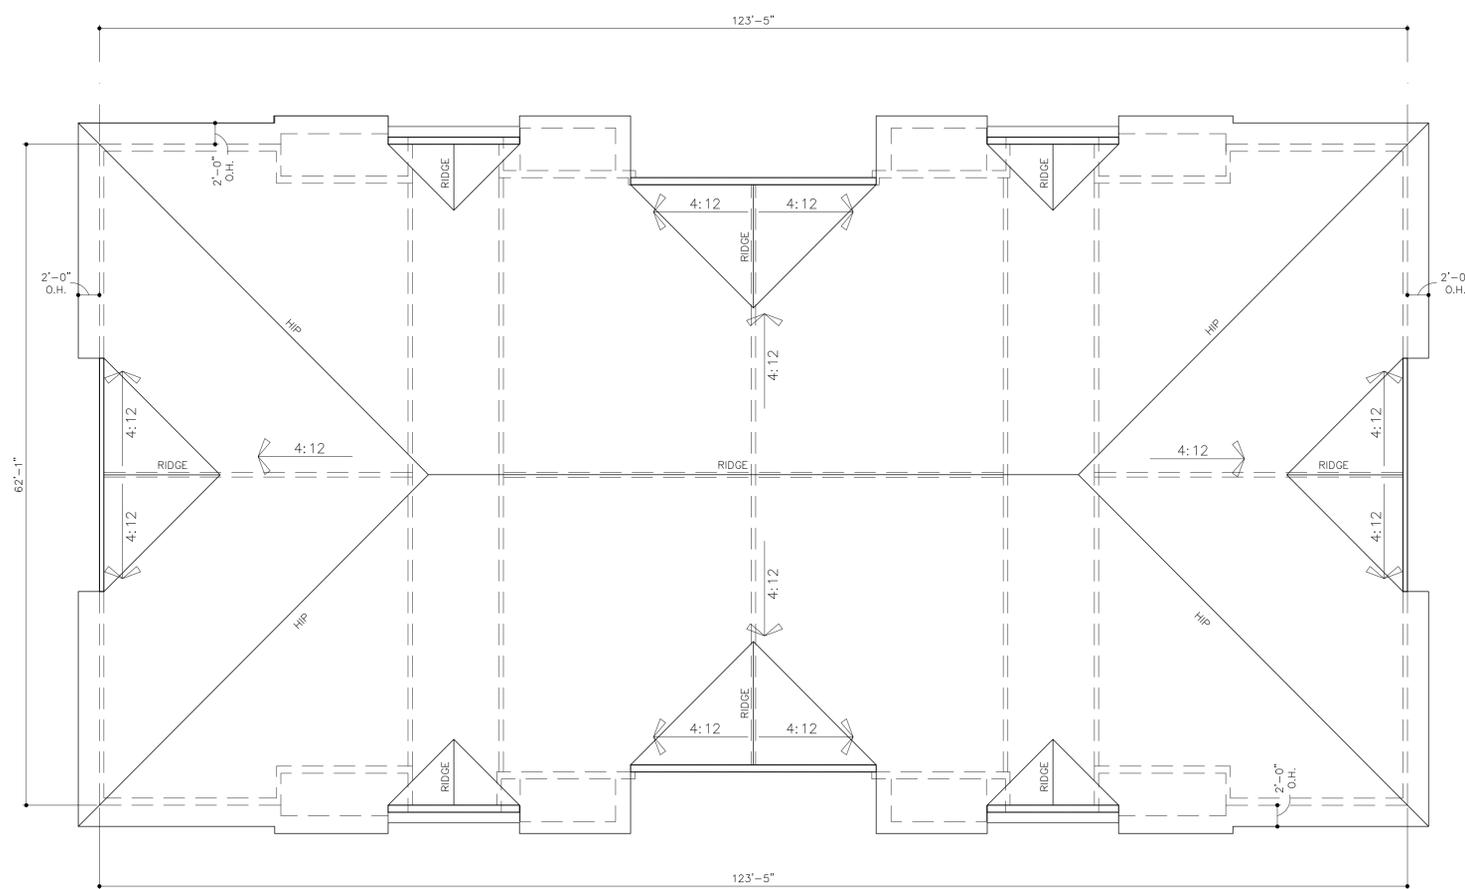

ROOF

BUILDING TYPE I

3 STORIES / 24 DU'S SCALE: 1/8"=1'-0"

SITE PLAN SUBMITTAL	12/12/2020	BY
SITE PLAN RESUBMITTAL	02/05/2021	
SITE PLAN RESUBMITTAL	03/17/2021	

GOLDEN ROAD APARTMENTS

FOR: **LANDMARK RESIDENTIAL MANAGEMENT, LLC**
LOCATED AT: **LAKE WORTH BEACH**

Digitally signed by **George Mouriz**
Date: 2021.03.17 10:58:04-0500

GEORGE L. MOURIZ
AR0007806


MSA ARCHITECTS, INC.
44000895
8950 SW 74th COURT
SUITE 1513
MIAMI, FLORIDA 33156
(305) 273-9911

MSA ARCHITECTS
ARCHITECTURE & PLANNING


COPYRIGHT © 2016 MSA ARCHITECTS, INC. THIS ARCHITECTURAL DESIGN AND DETAIL DRAWING FOR CONSTRUCTION OF THIS BUILDING AND/OR OVERLAP PROJECT ARE THE LEGAL PROPERTY OF AND ALL RIGHTS ARE RESERVED BY THE ARCHITECT. THEIR USE FOR REPRODUCTION, DISTRIBUTION, OR ANY OTHER PURPOSES IS PROHIBITED, UNLESS AUTHORIZED IN WRITING BY THE ARCHITECT.

DRAWN	
DATE	00/00/2016
SCALE	AS SHOWN
JOB NO.	1998.PRJ

SHEET TITLE:	BUILDING PLANS TYPE I
SHEET NUMBER:	A-2.1.2

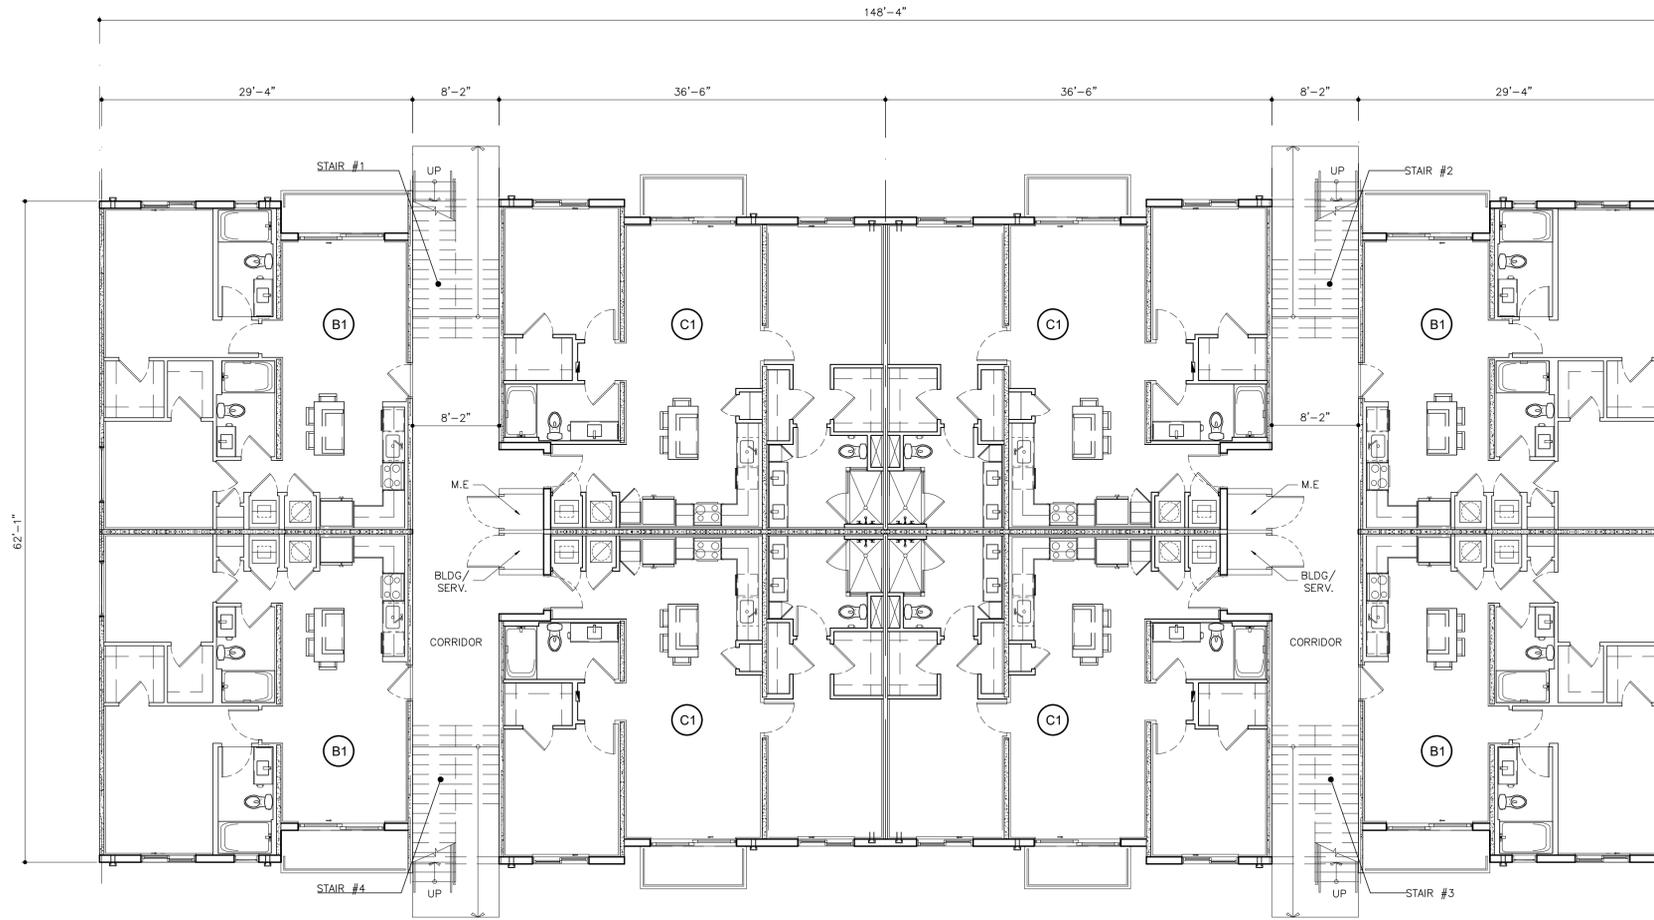

LEVEL 1

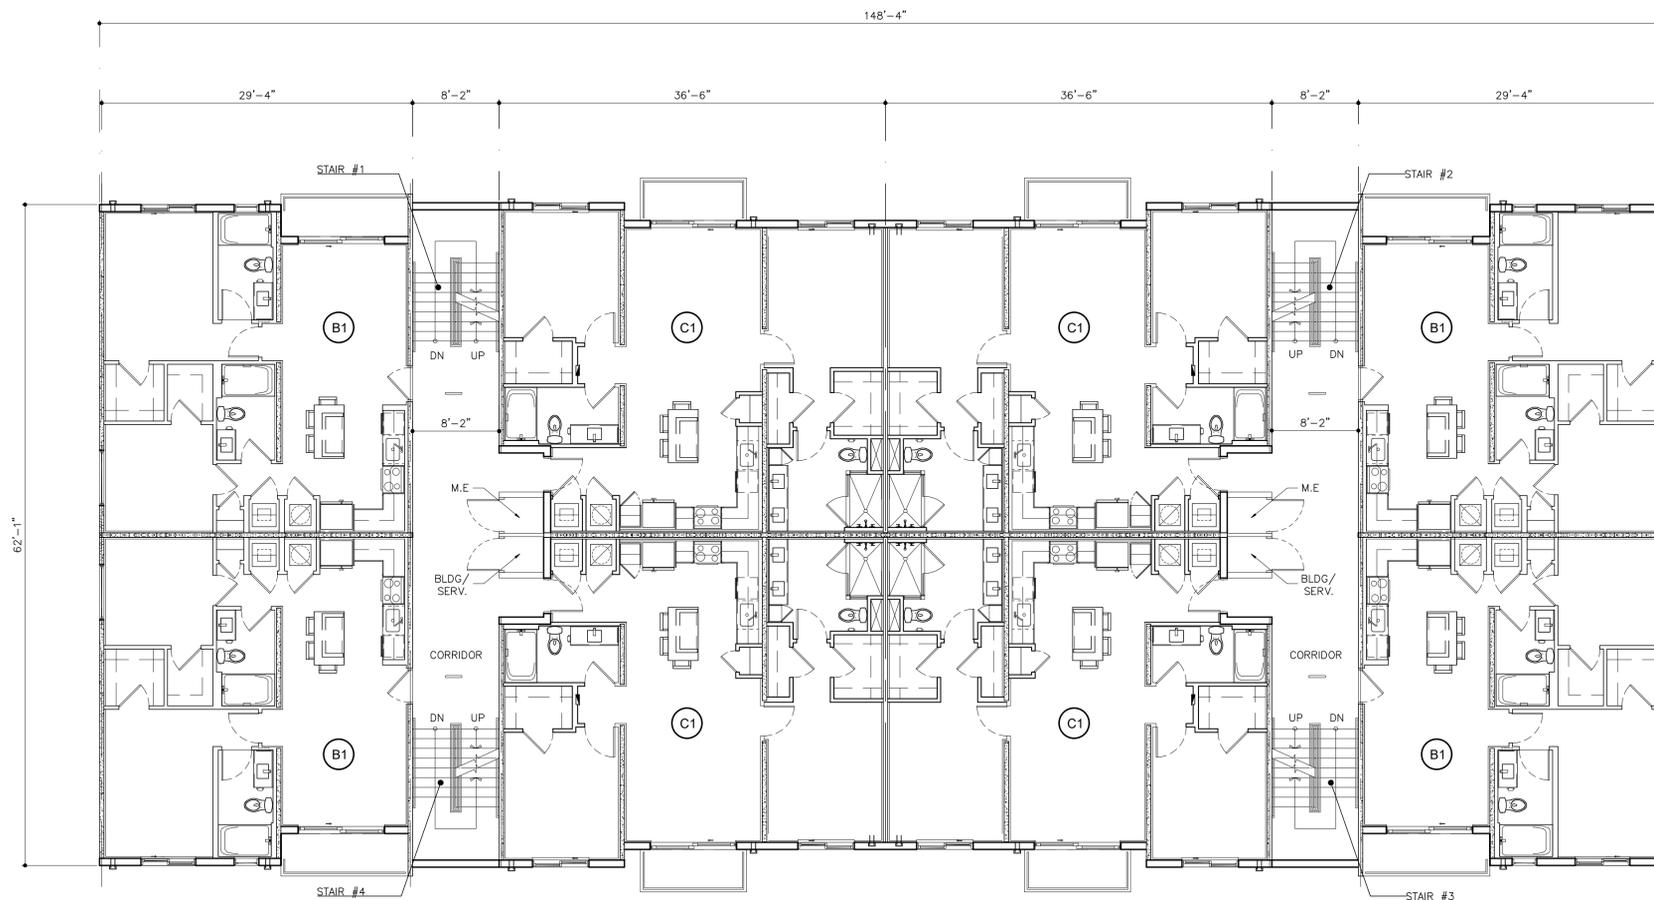

LEVEL 2

BUILDING TYPE II

3 STORIES / 24 DU'S SCALE: 1/8"=1'-0"

SITE PLAN SUBMITTAL	12/12/2020	BY
SITE PLAN RESUBMITTAL	02/05/2021	
SITE PLAN RESUBMITTAL	03/17/2021	

GOLDEN ROAD APARTMENTS

FOR: **LANDMARK RESIDENTIAL MANAGEMENT, LLC**
LOCATED AT: **LAKE WORTH BEACH**

Digitally signed by **George Mouriz**
Date: 03.17.2021 10:40:00
GEORGE L. MOURIZ
AR0007806


MSA ARCHITECTS, INC.
44000895
8950 SW 74th COURT
SUITE 1513
MIAMI, FLORIDA 33156
(305) 273-9911

MSA ARCHITECTS
ARCHITECTURE & PLANNING


COPYRIGHT © 2016 MSA ARCHITECTS, INC. THE ARCHITECTURAL DESIGN AND DRAWINGS FOR THIS BUILDING AND/OR OVERALL PROJECT ARE THE LEGAL PROPERTY OF AND ALL RIGHTS ARE RESERVED BY THE ARCHITECT. THEIR USE FOR REPRODUCTION, CONSTRUCTION, OR ANY OTHER PURPOSE IS PROHIBITED, UNLESS AUTHORIZED IN WRITING BY THE ARCHITECT.

DRAWN	
DATE	00/00/2016
SCALE	AS SHOWN
JOB NO.	1998.PRJ

SHEET TITLE:	BUILDING PLANS TYPE II
SHEET NUMBER:	A-2.2.1

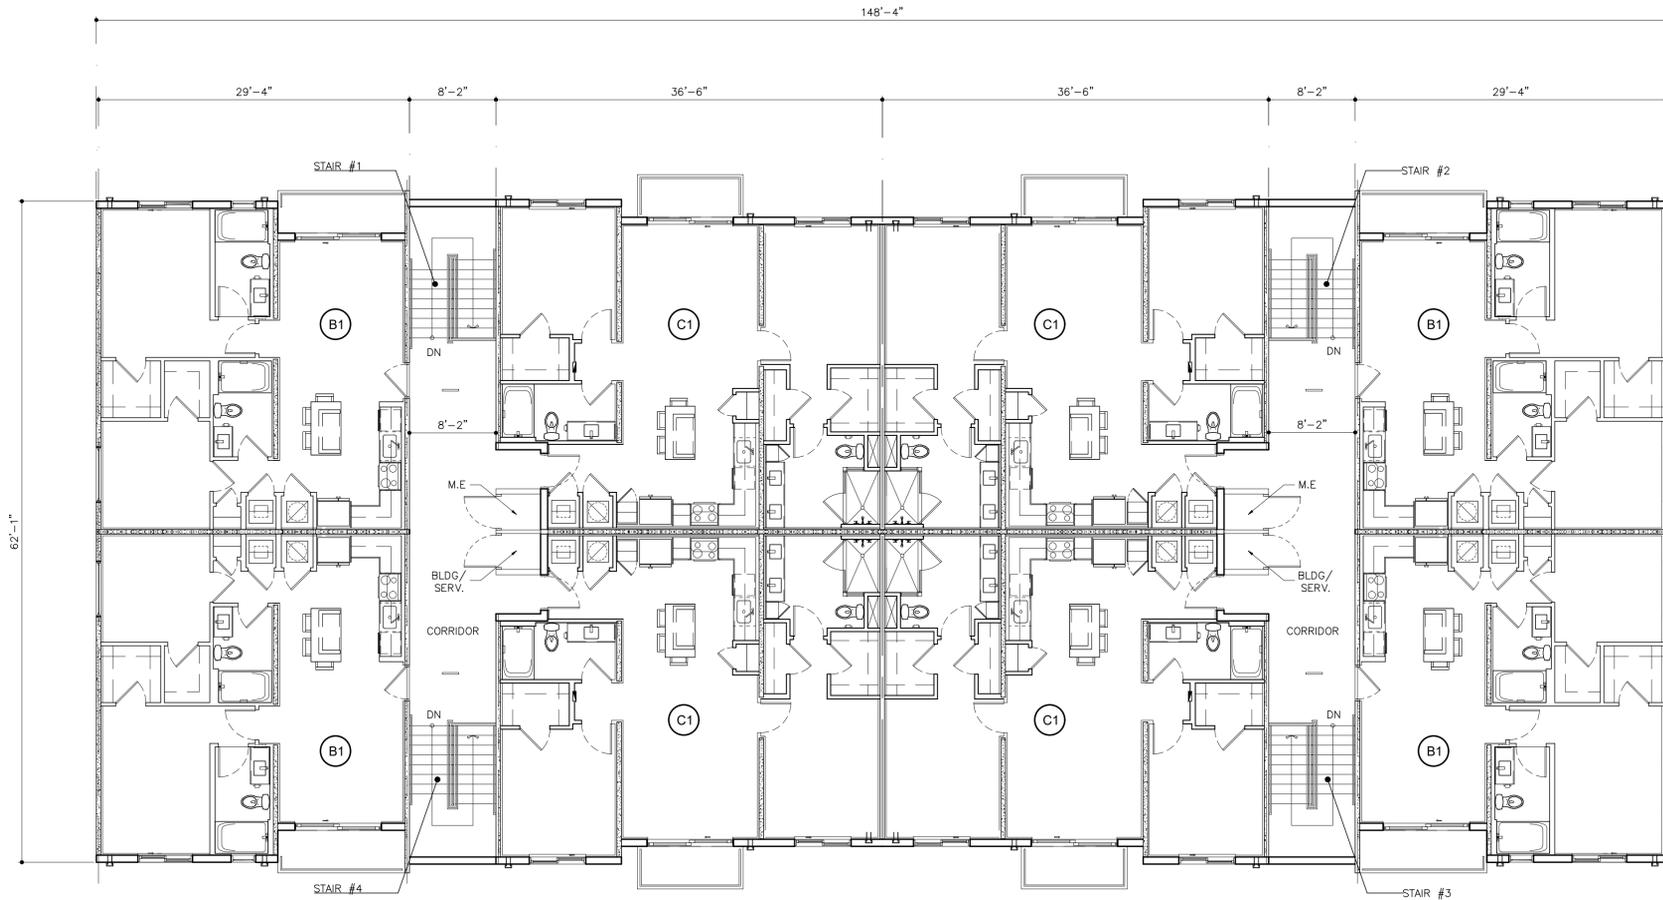

LEVEL 3

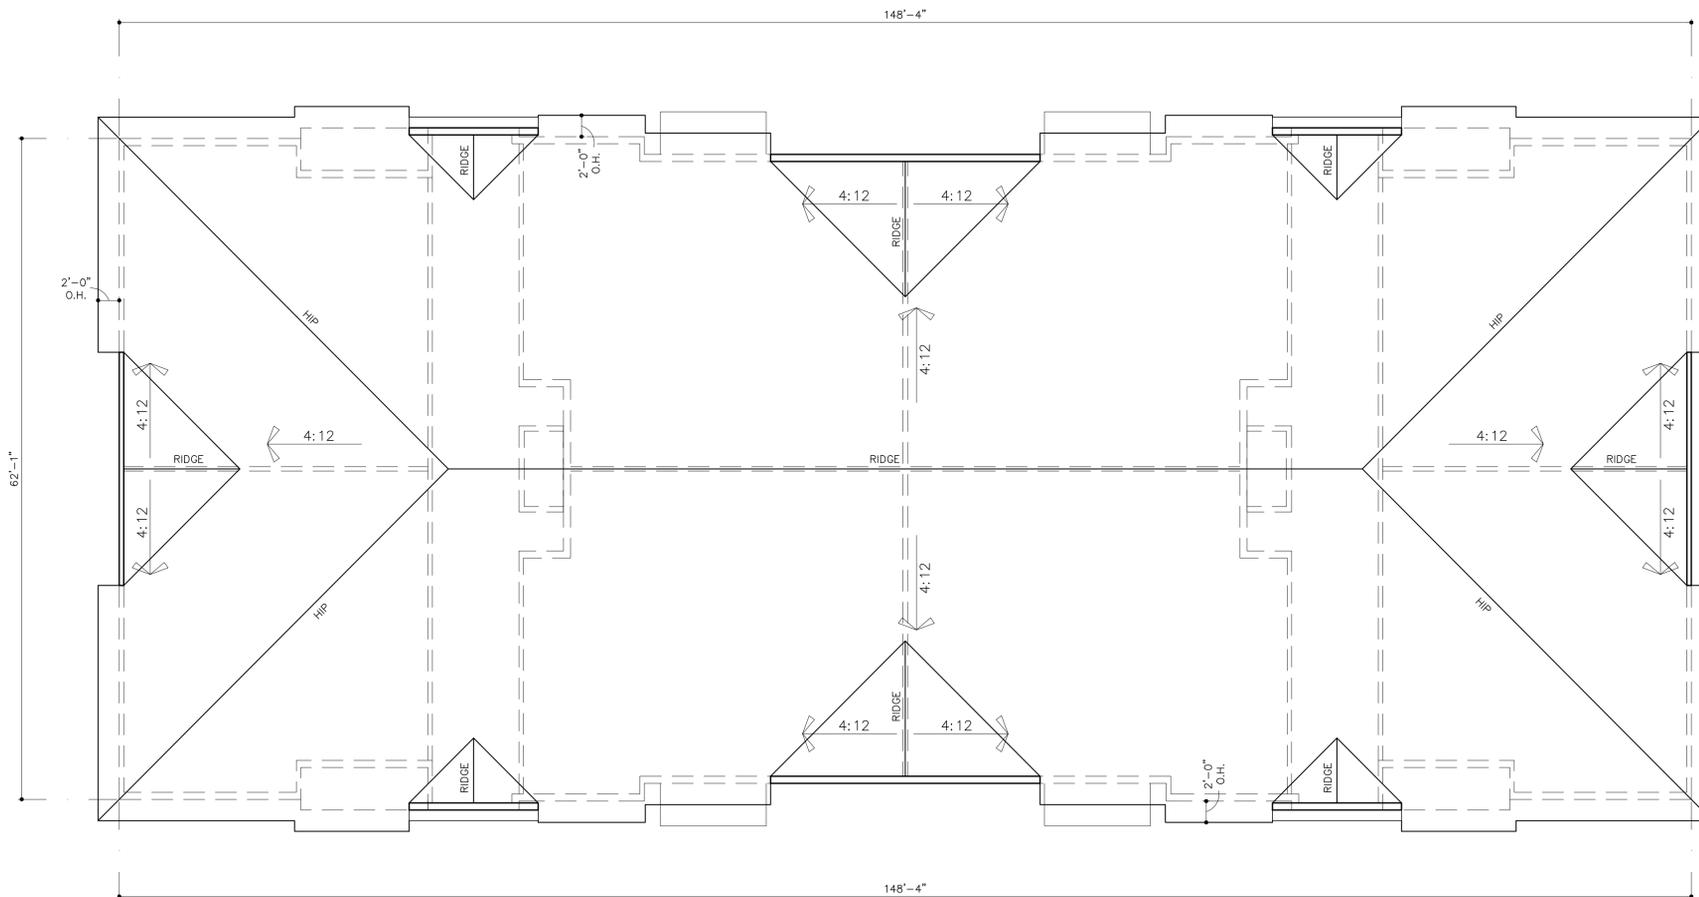

ROOF

BUILDING TYPE II
3 STORIES / 3 STORY SCALE: 1/8"=1'-0"

SITE PLAN SUBMITTAL	12/12/2020	BY
SITE PLAN RESUBMITTAL	02/05/2021	
SITE PLAN RESUBMITTAL	03/17/2021	

GOLDEN ROAD APARTMENTS

FOR: **LANDMARK RESIDENTIAL MANAGEMENT, LLC**
LOCATED AT: **LAKE WORTH BEACH**

Digitally signed by **George Mouriz** on 2021.03.17 09:01:00

GEORGE L. MOURIZ
AR0007806


MSA ARCHITECTS, INC.
44000895
8950 SW 74th COURT
SUITE 1513
MIAMI, FLORIDA 33156
(305) 273-9911

MSA ARCHITECTS
ARCHITECTURE & PLANNING

MSA ARCHITECTS, INC. IS THE ARCHITECT OF RECORD FOR THIS PROJECT. ANY REVISIONS TO THIS DRAWING SHALL BE THE RESPONSIBILITY OF THE ARCHITECT. THE ARCHITECT'S DESIGN SHALL BE THE BASIS FOR ALL CONSTRUCTION. 

DRAWN	
DATE	00/00/2016
SCALE	AS SHOWN
JOB NO.	1998.PRJ

SHEET TITLE:	BUILDING PLANS TYPE II
SHEET NUMBER:	A-2.2.2

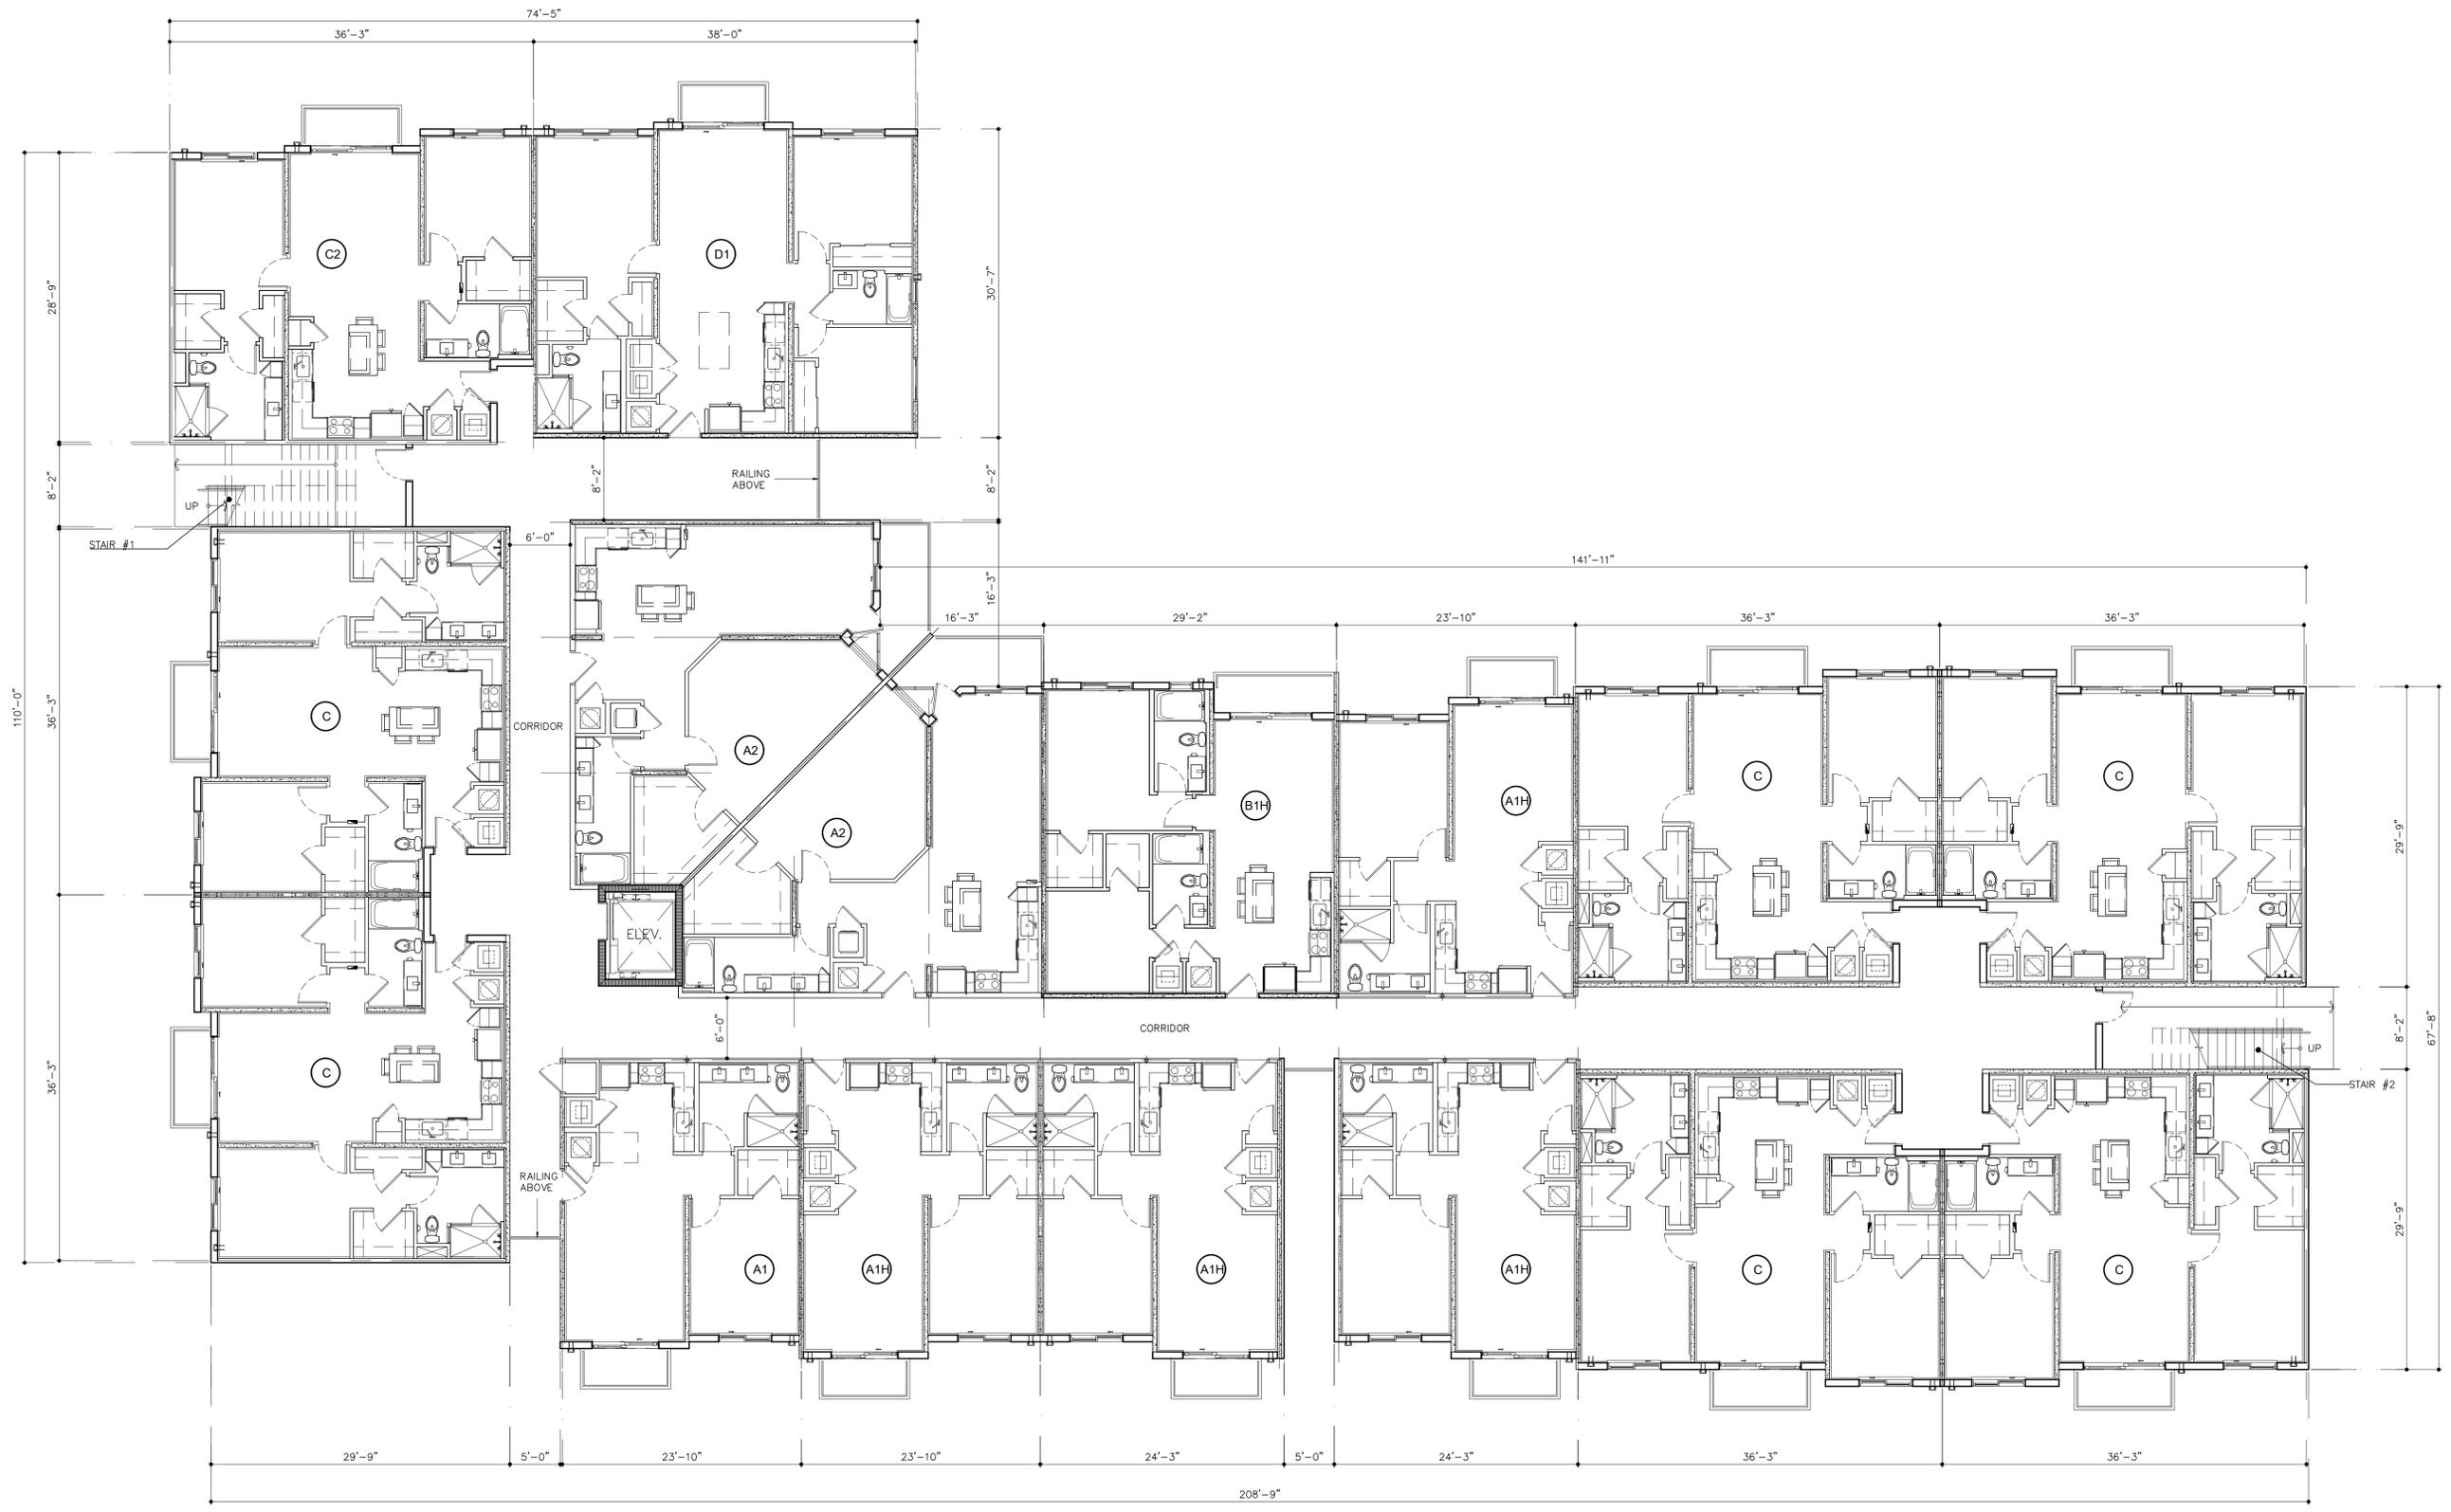

LEVEL 1

BUILDING TYPE III

5 STORY / 80 DU'S SCALE: 1/8"=1'-0"

SITE PLAN SUBMITTAL	BY
12/12/2020	
SITE PLAN RESUBMITTAL	
02/05/2021	
SITE PLAN RESUBMITTAL	
03/17/2021	

GOLDEN ROAD APARTMENTS

FOR: **LANDMARK RESIDENTIAL MANAGEMENT, LLC**
 LOCATED AT: **LAKE WORTH BEACH**

Digitally signed by **George Mouriz** Date: 2021.03.17 10:40:40
 GEORGE L. MOURIZ AR0007806

MSA ARCHITECTS, INC.
 44000895
 8950 SW 74th COURT
 SUITE 1513
 MIAMI, FLORIDA 33156
 (305) 273-9911


MSA ARCHITECTS
 ARCHITECTURE & PLANNING

COPYRIGHT © 2016 MSA ARCHITECTS, INC. ALL RIGHTS RESERVED. THIS ARCHITECTURAL DESIGN AND DETAIL DRAWING IS THE PROPERTY OF MSA ARCHITECTS, INC. AND IS TO BE USED ONLY FOR THE PROJECT AND SITE SPECIFICALLY IDENTIFIED HEREIN. NO REPRODUCTION, DISTRIBUTION, OR OTHER USE IS PERMITTED WITHOUT THE WRITTEN AUTHORIZATION OF MSA ARCHITECTS, INC.

DRAWN	00/00/2016
DATE	
SCALE	AS SHOWN
JOB NO.	1998.PRJ

SHEET TITLE:
BUILDING PLANS
TYPE III

SHEET NUMBER:
A-2.3.1

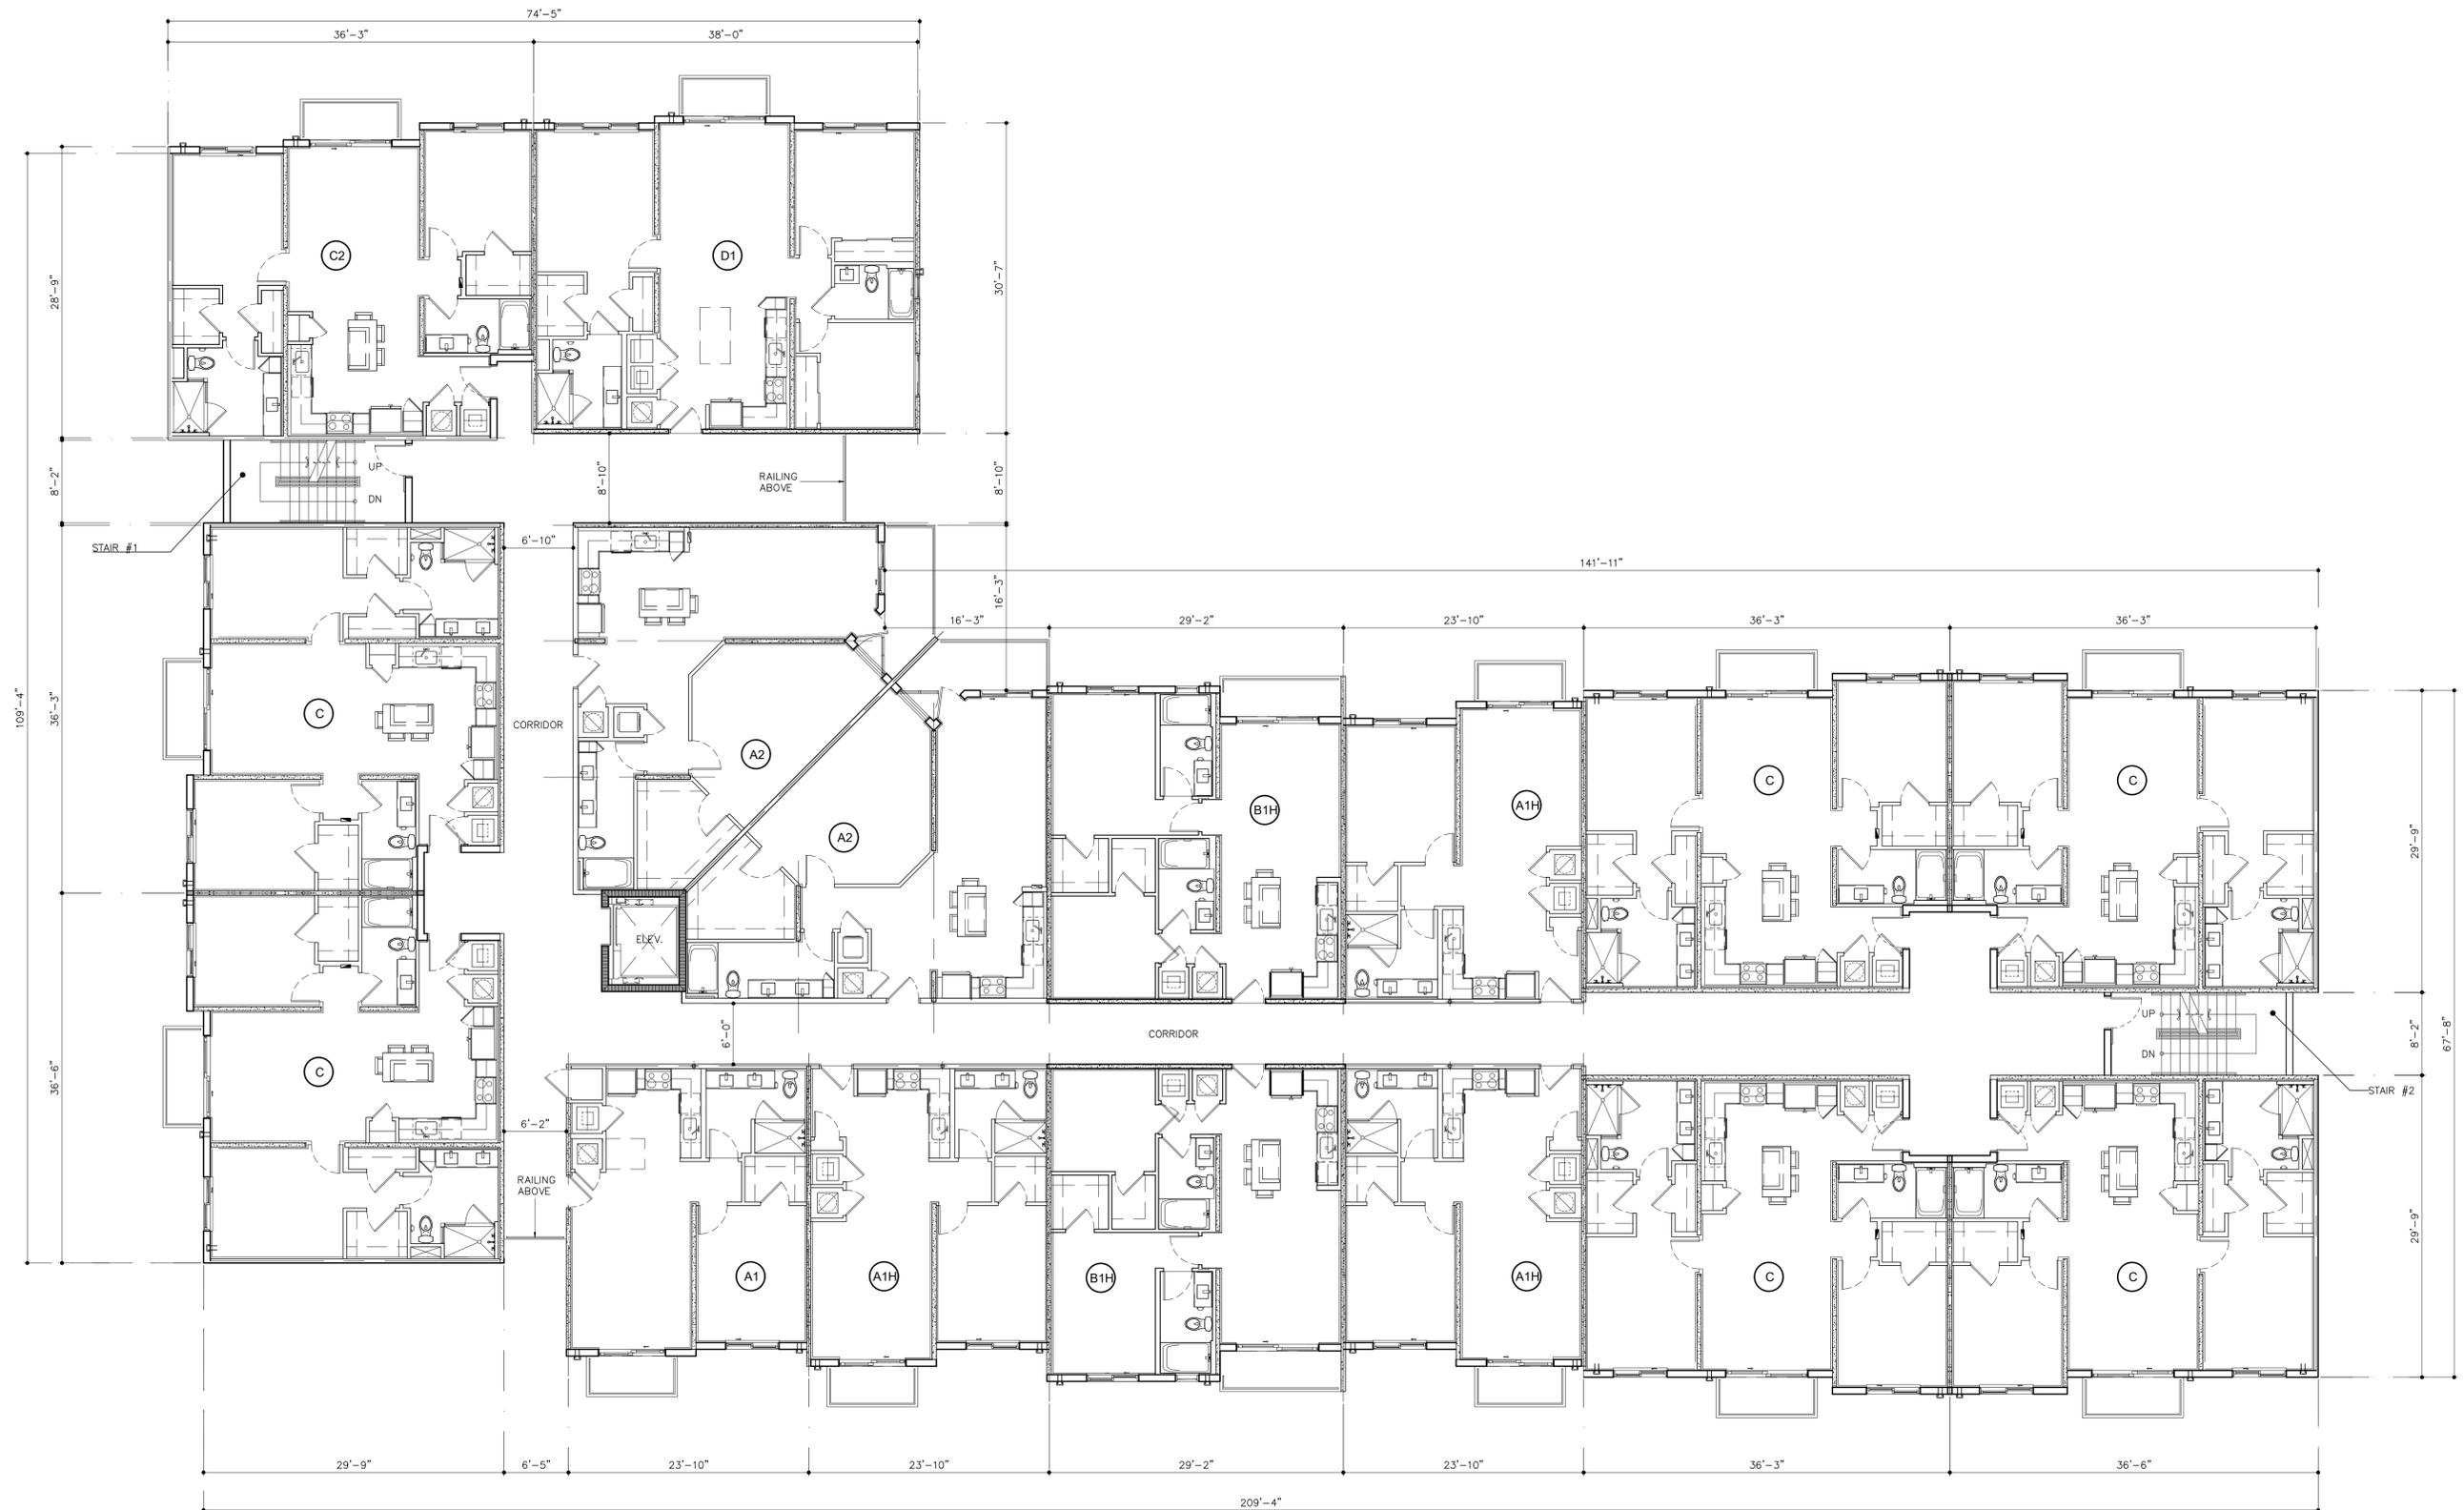

LEVEL 2-5

BUILDING TYPE III

5 STORY / 80 DU'S SCALE: 1/8"=1'-0"

SITE PLAN SUBMITTAL	12/12/2020	BY
SITE PLAN RESUBMITTAL	02/05/2021	
SITE PLAN RESUBMITTAL	03/17/2021	

GOLDEN ROAD APARTMENTS
 FOR: **LANDMARK RESIDENTIAL MANAGEMENT, LLC**
 LOCATED AT: **LAKE WORTH BEACH**

Digitally signed by George Mouriz
 Date: 2021.03.17 16:04:00
 GEORGE L. MOURIZ
 AR0007806

MSA ARCHITECTS, INC.
 44000895
 8950 SW 74th COURT
 SUITE 1513
 MIAMI, FLORIDA 33156
 (305) 273-9911


MSA ARCHITECTS
 ARCHITECTURE & PLANNING

COPYRIGHT © 2016 MSA ARCHITECTS, INC. THIS ARCHITECTURAL DESIGN AND DETAIL DRAWINGS FOR THIS PROJECT ARE THE LEGAL PROPERTY OF MSA ARCHITECTS, INC. AND ALL RIGHTS ARE RESERVED BY THE ARCHITECT. NO REPRODUCTION, CONSTRUCTION, OR ANY OTHER USE IS PERMITTED WITHOUT THE WRITTEN PERMISSION OF MSA ARCHITECTS, INC.

DRAWN	00/00/2016
DATE	AS SHOWN
SCALE	1998.PRJ
JOB NO.	
SHEET TITLE:	

BUILDING PLANS
 TYPE III

SHEET NUMBER:
A-2.3.2

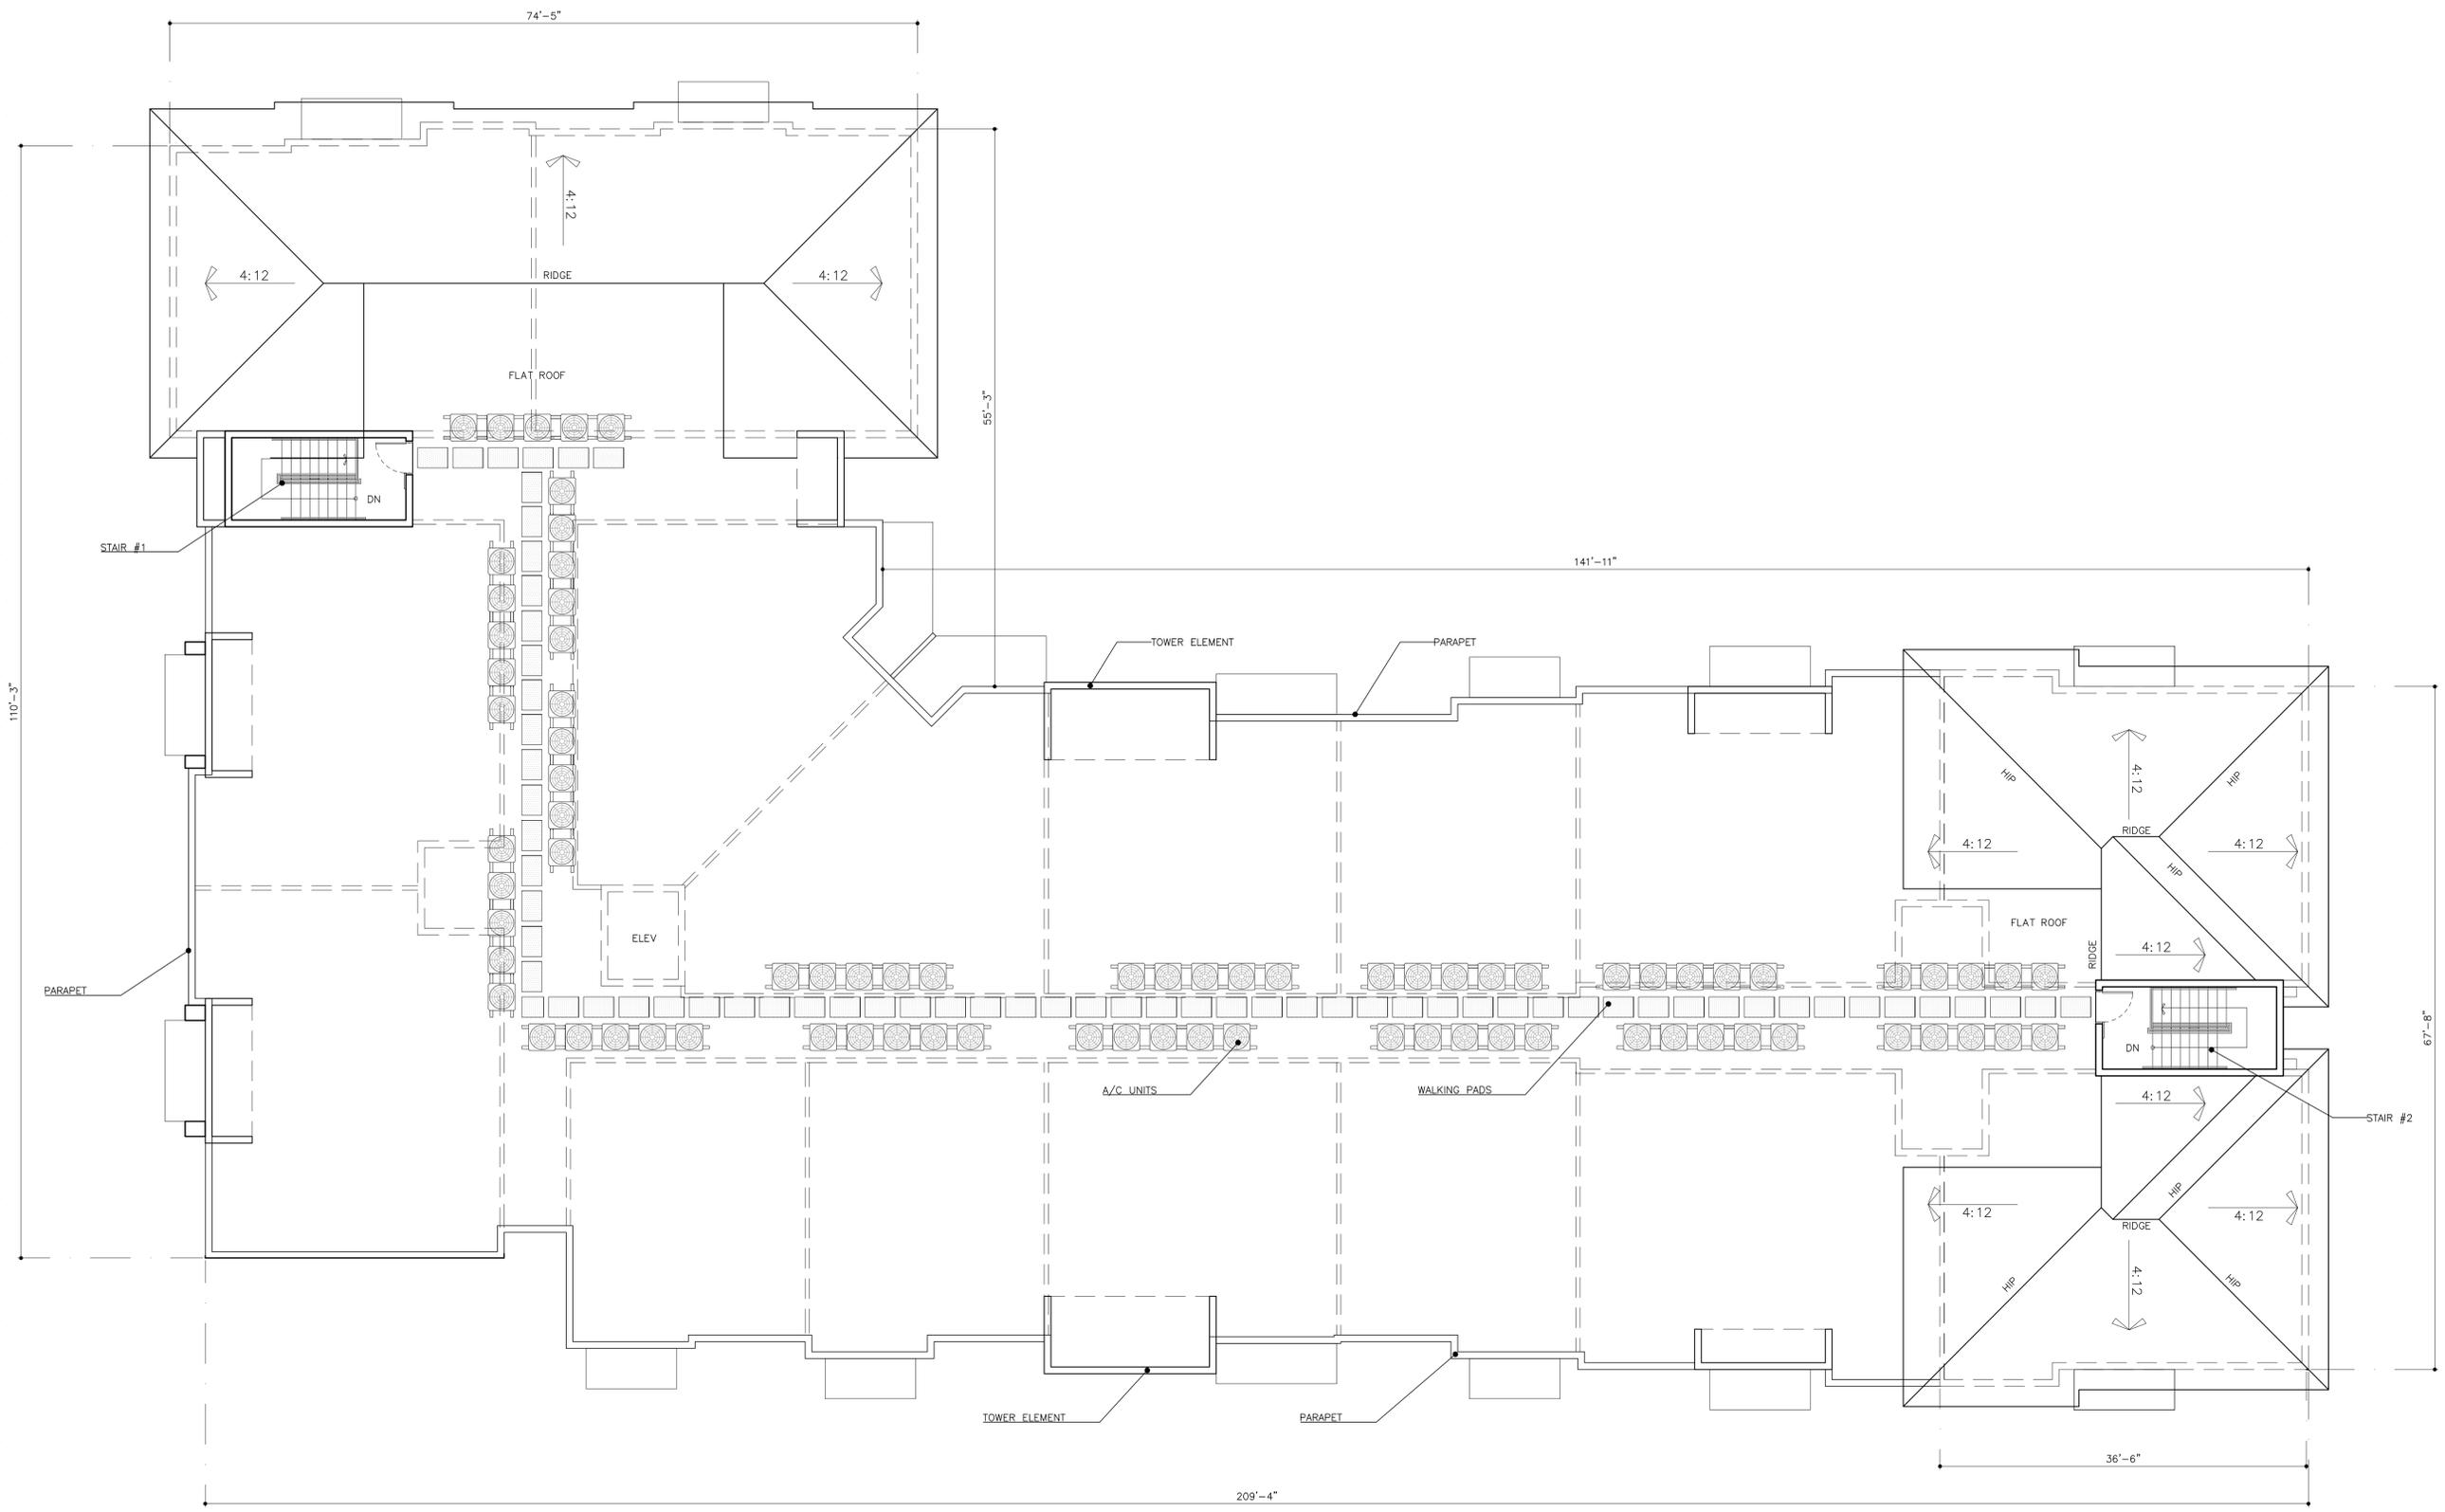

ROOF

BUILDING TYPE III
5 STORY / 80 DU'S SCALE: 1/8"=1'-0"

SITE PLAN SUBMITTAL	12/12/2020	BY
SITE PLAN RESUBMITTAL	02/05/2021	
SITE PLAN RESUBMITTAL	03/17/2021	

GOLDEN ROAD APARTMENTS
FOR: LANDMARK RESIDENTIAL MANAGEMENT, LLC
LOCATED AT: LAKE WORTH BEACH


Digitally signed by George Mouriz
2021.03.17 04:00
GEORGE L. MOURIZ
AR0007806

MSA ARCHITECTS, INC.
44000895
8950 SW 74th COURT
SUITE 1513
MIAMI, FLORIDA 33156
(305) 273-9911

MSA ARCHITECTS
ARCHITECTURE & PLANNING

MSA ARCHITECTS, INC. IS THE ARCHITECT OF RECORD FOR THIS PROJECT. ANY REVISIONS TO THIS DRAWING SHALL BE THE RESPONSIBILITY OF THE ARCHITECT. NO PART OF THIS DRAWING IS TO BE REPRODUCED, COPIED, OR TRANSMITTED IN ANY FORM OR BY ANY MEANS, WITHOUT THE WRITTEN PERMISSION OF MSA ARCHITECTS, INC.

DRAWN	
DATE	00/00/2016
SCALE	AS SHOWN
JOB NO.	1998.PRJ
SHEET TITLE:	ROOF PLAN TYPE III
SHEET NUMBER:	A-2.3.3

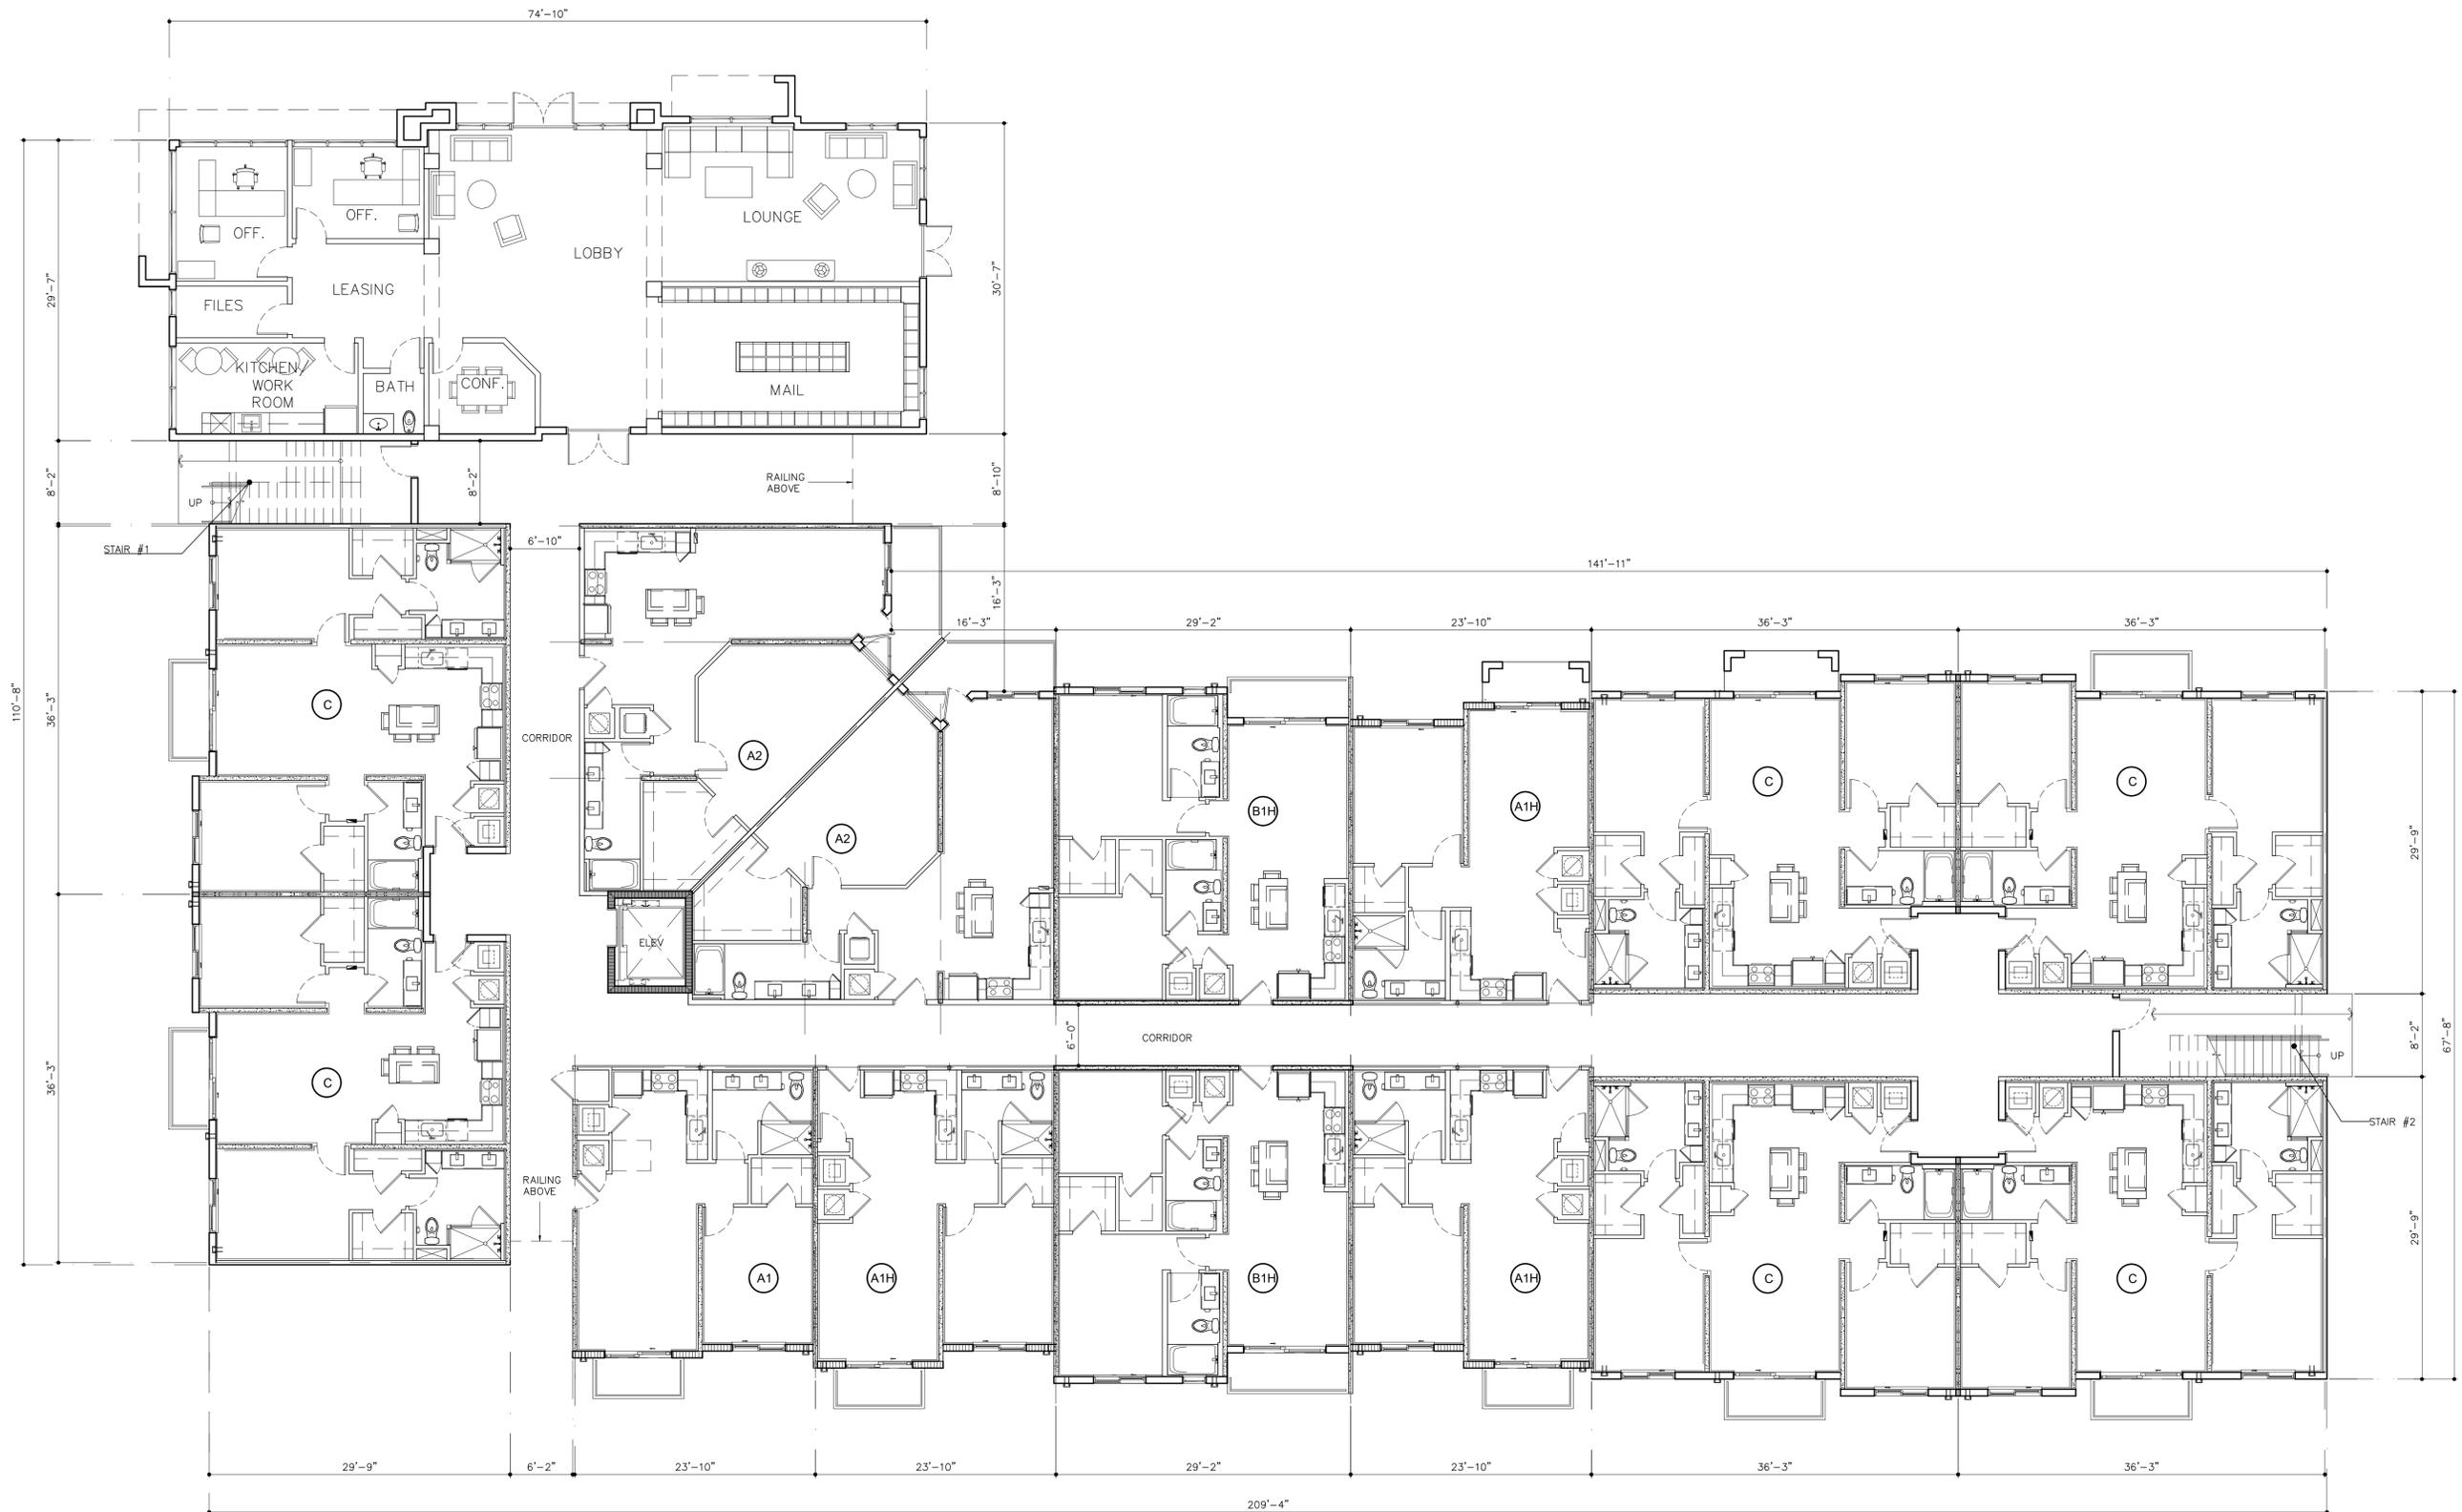

LEVEL 1

BUILDING TYPE III-HYBRID
5 STORY / 78 DU'S

SCALE: 1/8"=1'-0"

SITE PLAN SUBMITTAL	12/12/2020	BY
SITE PLAN RESUBMITTAL	02/05/2021	
SITE PLAN RESUBMITTAL	03/17/2021	

GOLDEN ROAD APARTMENTS

FOR: **LANDMARK RESIDENTIAL MANAGEMENT, LLC**
LOCATED AT: **LAKE WORTH BEACH**

Digitally signed by George Mouriz on 2021.03.17 10:44:04 -0400

GEORGE L. MOURIZ
AR0007806

MSA ARCHITECTS, INC.
44000895
8950 SW 74th COURT
SUITE 1513
MIAMI, FLORIDA 33156
(305) 273-9911


MSA ARCHITECTS
ARCHITECTURE & PLANNING

COPYRIGHT © 2016 MSA ARCHITECTS, INC. ALL RIGHTS RESERVED. THIS ARCHITECTURAL DESIGN AND DETAIL DRAWING IS THE PROPERTY OF MSA ARCHITECTS, INC. AND IS TO BE USED ONLY FOR THE PROJECT AND SITE SPECIFICALLY IDENTIFIED HEREIN. NO REPRODUCTION, DISTRIBUTION, OR PUBLICITY IS PERMITTED WITHOUT THE WRITTEN PERMISSION OF MSA ARCHITECTS, INC.

DRAWN	00/00/2016
DATE	AS SHOWN
SCALE	1998.PRJ
JOB NO.	
SHEET TITLE:	

BUILDING PLANS
TYPE IIIA

SHEET NUMBER:
A-2.3A.1

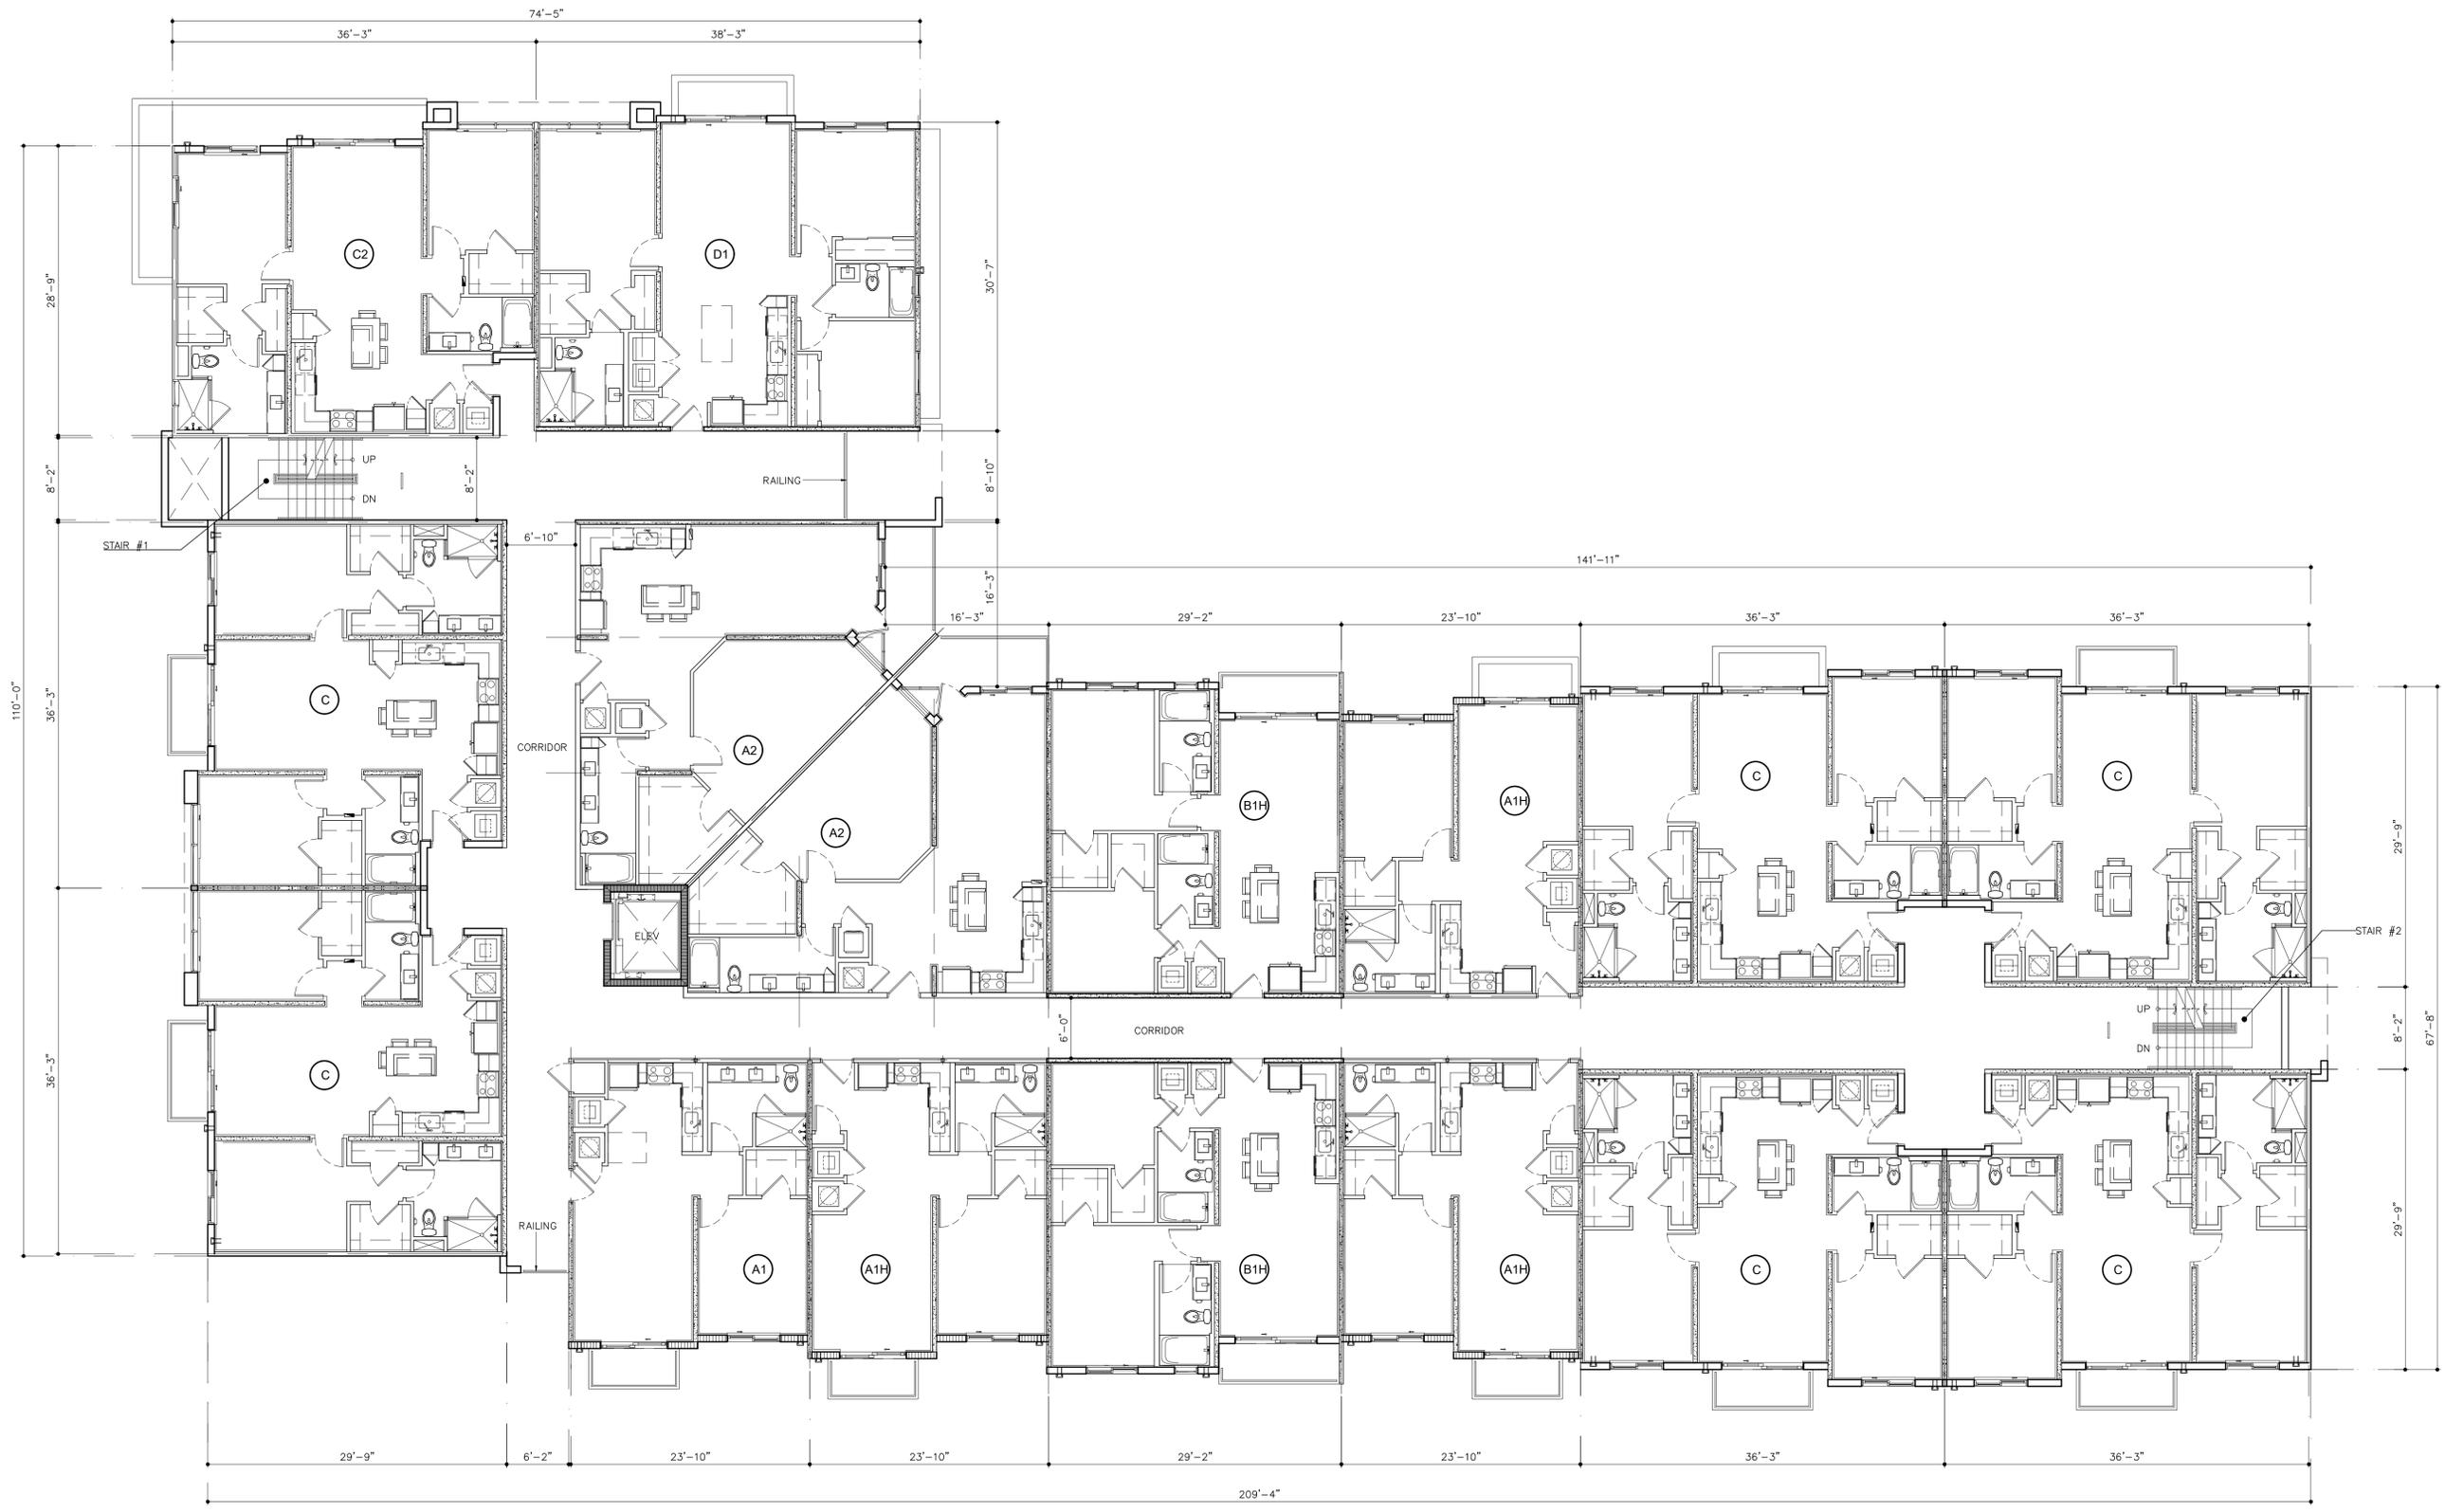

LEVEL 2

BUILDING TYPE III-HYBRID
 5 STORY / 78 DU'S SCALE: 1/8"=1'-0"

SITE PLAN SUBMITTAL	BY
12/12/2020	
SITE PLAN RESUBMITTAL	
02/05/2021	
SITE PLAN RESUBMITTAL	
03/17/2021	

GOLDEN ROAD APARTMENTS
 FOR: **LANDMARK RESIDENTIAL MANAGEMENT, LLC**
 LOCATED AT: **LAKE WORTH BEACH**


Digitally signed by George Mouriz on 2021.03.17 10:33:04-0001
 GEORGE L. MOURIZ AR0007806

MSA ARCHITECTS, INC.
 44000895
 8950 SW 74th COURT
 SUITE 1513
 MIAMI, FLORIDA 33156
 (305) 273-9911

MSA ARCHITECTS
 ARCHITECTURE & PLANNING

COPYRIGHT © 2016 MSA ARCHITECTS, INC. ALL RIGHTS RESERVED. THIS ARCHITECTURAL DESIGN AND DETAIL DRAWING IS THE PROPERTY OF MSA ARCHITECTS, INC. AND IS TO BE USED ONLY FOR THE PROJECT AND SITE SPECIFICALLY IDENTIFIED HEREIN. REPRODUCTION, DISTRIBUTION, OR ANY OTHER USE WITHOUT THE WRITTEN PERMISSION OF MSA ARCHITECTS, INC. IS PROHIBITED. UNLESS AUTHORIZED IN WRITING BY MSA ARCHITECTS, INC.

DRAWN	00/00/2016
DATE	
SCALE	AS SHOWN
JOB NO.	1998.PRJ
SHEET TITLE:	
BUILDING PLANS	
TYPE IIIA	
SHEET NUMBER:	
A-2.3A.2	

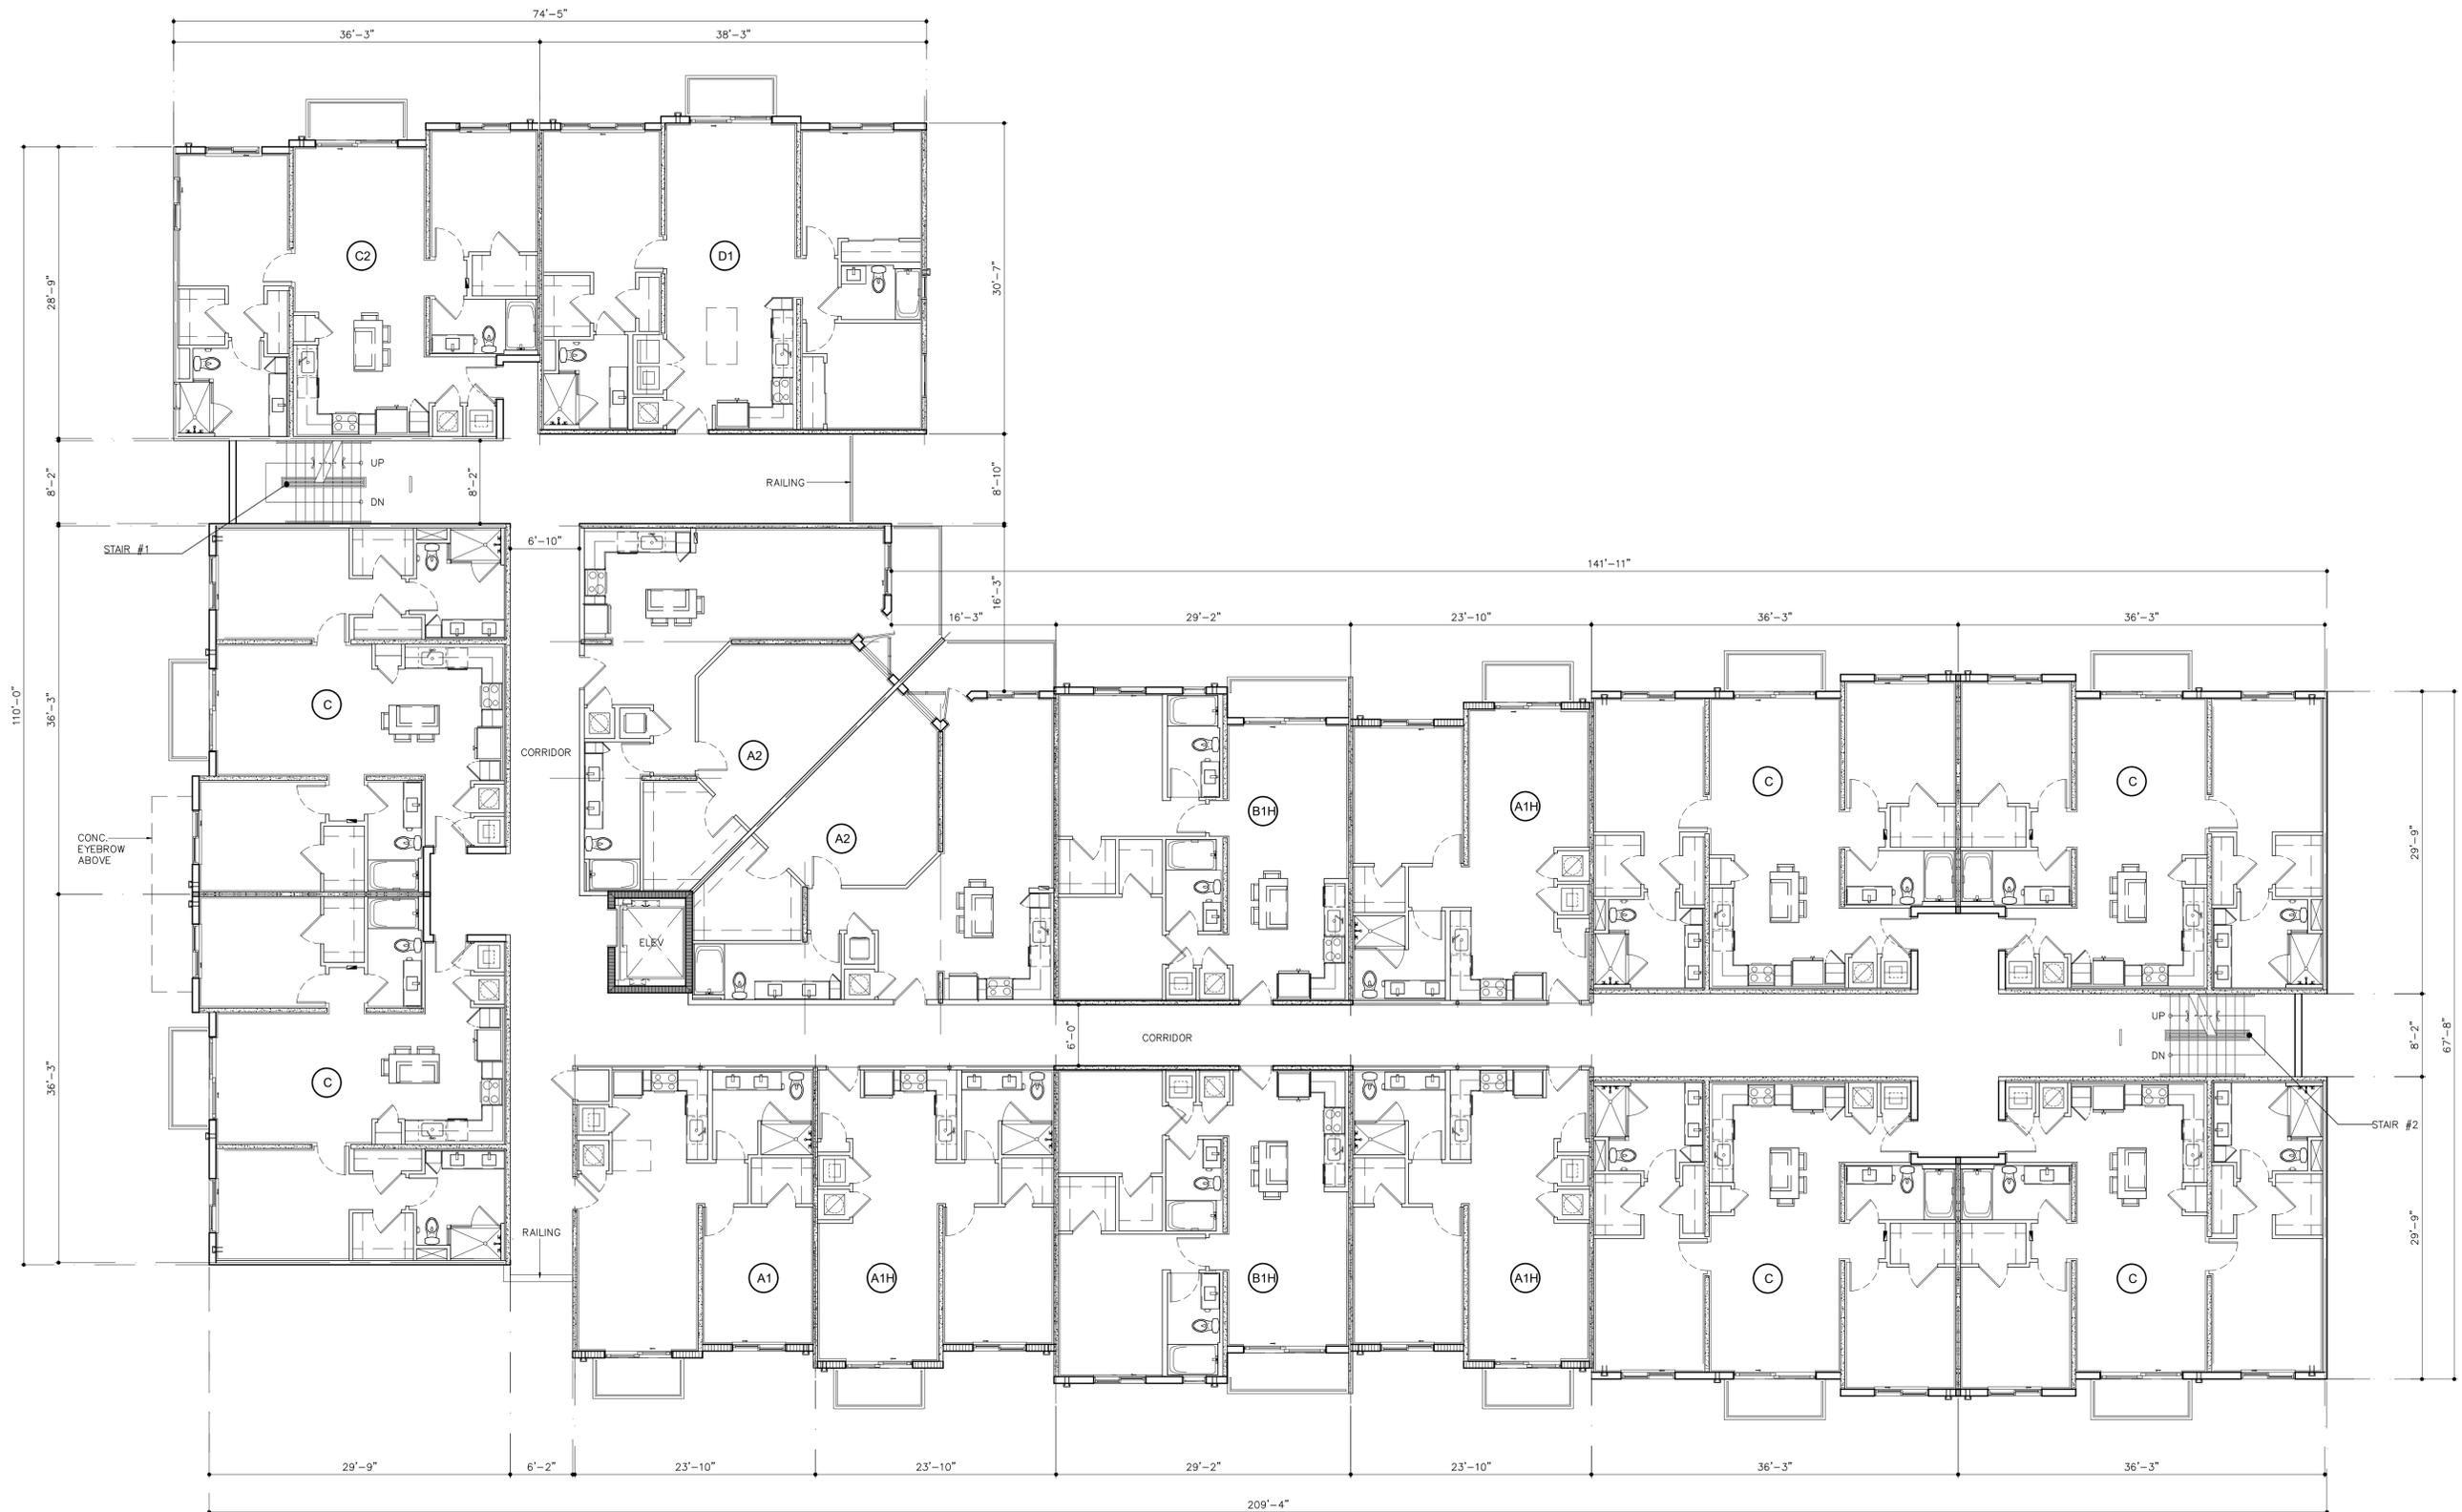

LEVEL 4-5

BUILDING TYPE III-HYBRID
 5 STORY / 78 DU'S SCALE: 1/8"=1'-0"

SITE PLAN SUBMITTAL	12/12/2020	BY
SITE PLAN RESUBMITTAL	02/05/2021	
SITE PLAN RESUBMITTAL	03/17/2021	

GOLDEN ROAD APARTMENTS
 FOR: LANDMARK RESIDENTIAL MANAGEMENT, LLC
 LOCATED AT: LAKE WORTH BEACH


Digitally signed by George Mouriz
 Date: 2021.03.17 19:04:00
 GEORGE L. MOURIZ
 AR0007806

MSA ARCHITECTS, INC.
 44000895
 8950 SW 74th COURT
 SUITE 1513
 MIAMI, FLORIDA 33156
 (305) 273-9911

MSA ARCHITECTS
 ARCHITECTURE & PLANNING

MSA ARCHITECTS, INC. IS THE ARCHITECT OF RECORD FOR THIS PROJECT. ALL RIGHTS ARE RESERVED BY THE ARCHITECT. NO PART OF THIS DOCUMENT IS TO BE REPRODUCED, COPIED, OR TRANSMITTED IN ANY FORM OR BY ANY MEANS, WITHOUT THE WRITTEN PERMISSION OF MSA ARCHITECTS, INC.

DRAWN	00/00/2016
DATE	
SCALE	AS SHOWN
JOB NO.	1998.PRJ
SHEET TITLE:	
BUILDING PLANS	
TYPE IIIA	
SHEET NUMBER:	
A-2.3A.4	

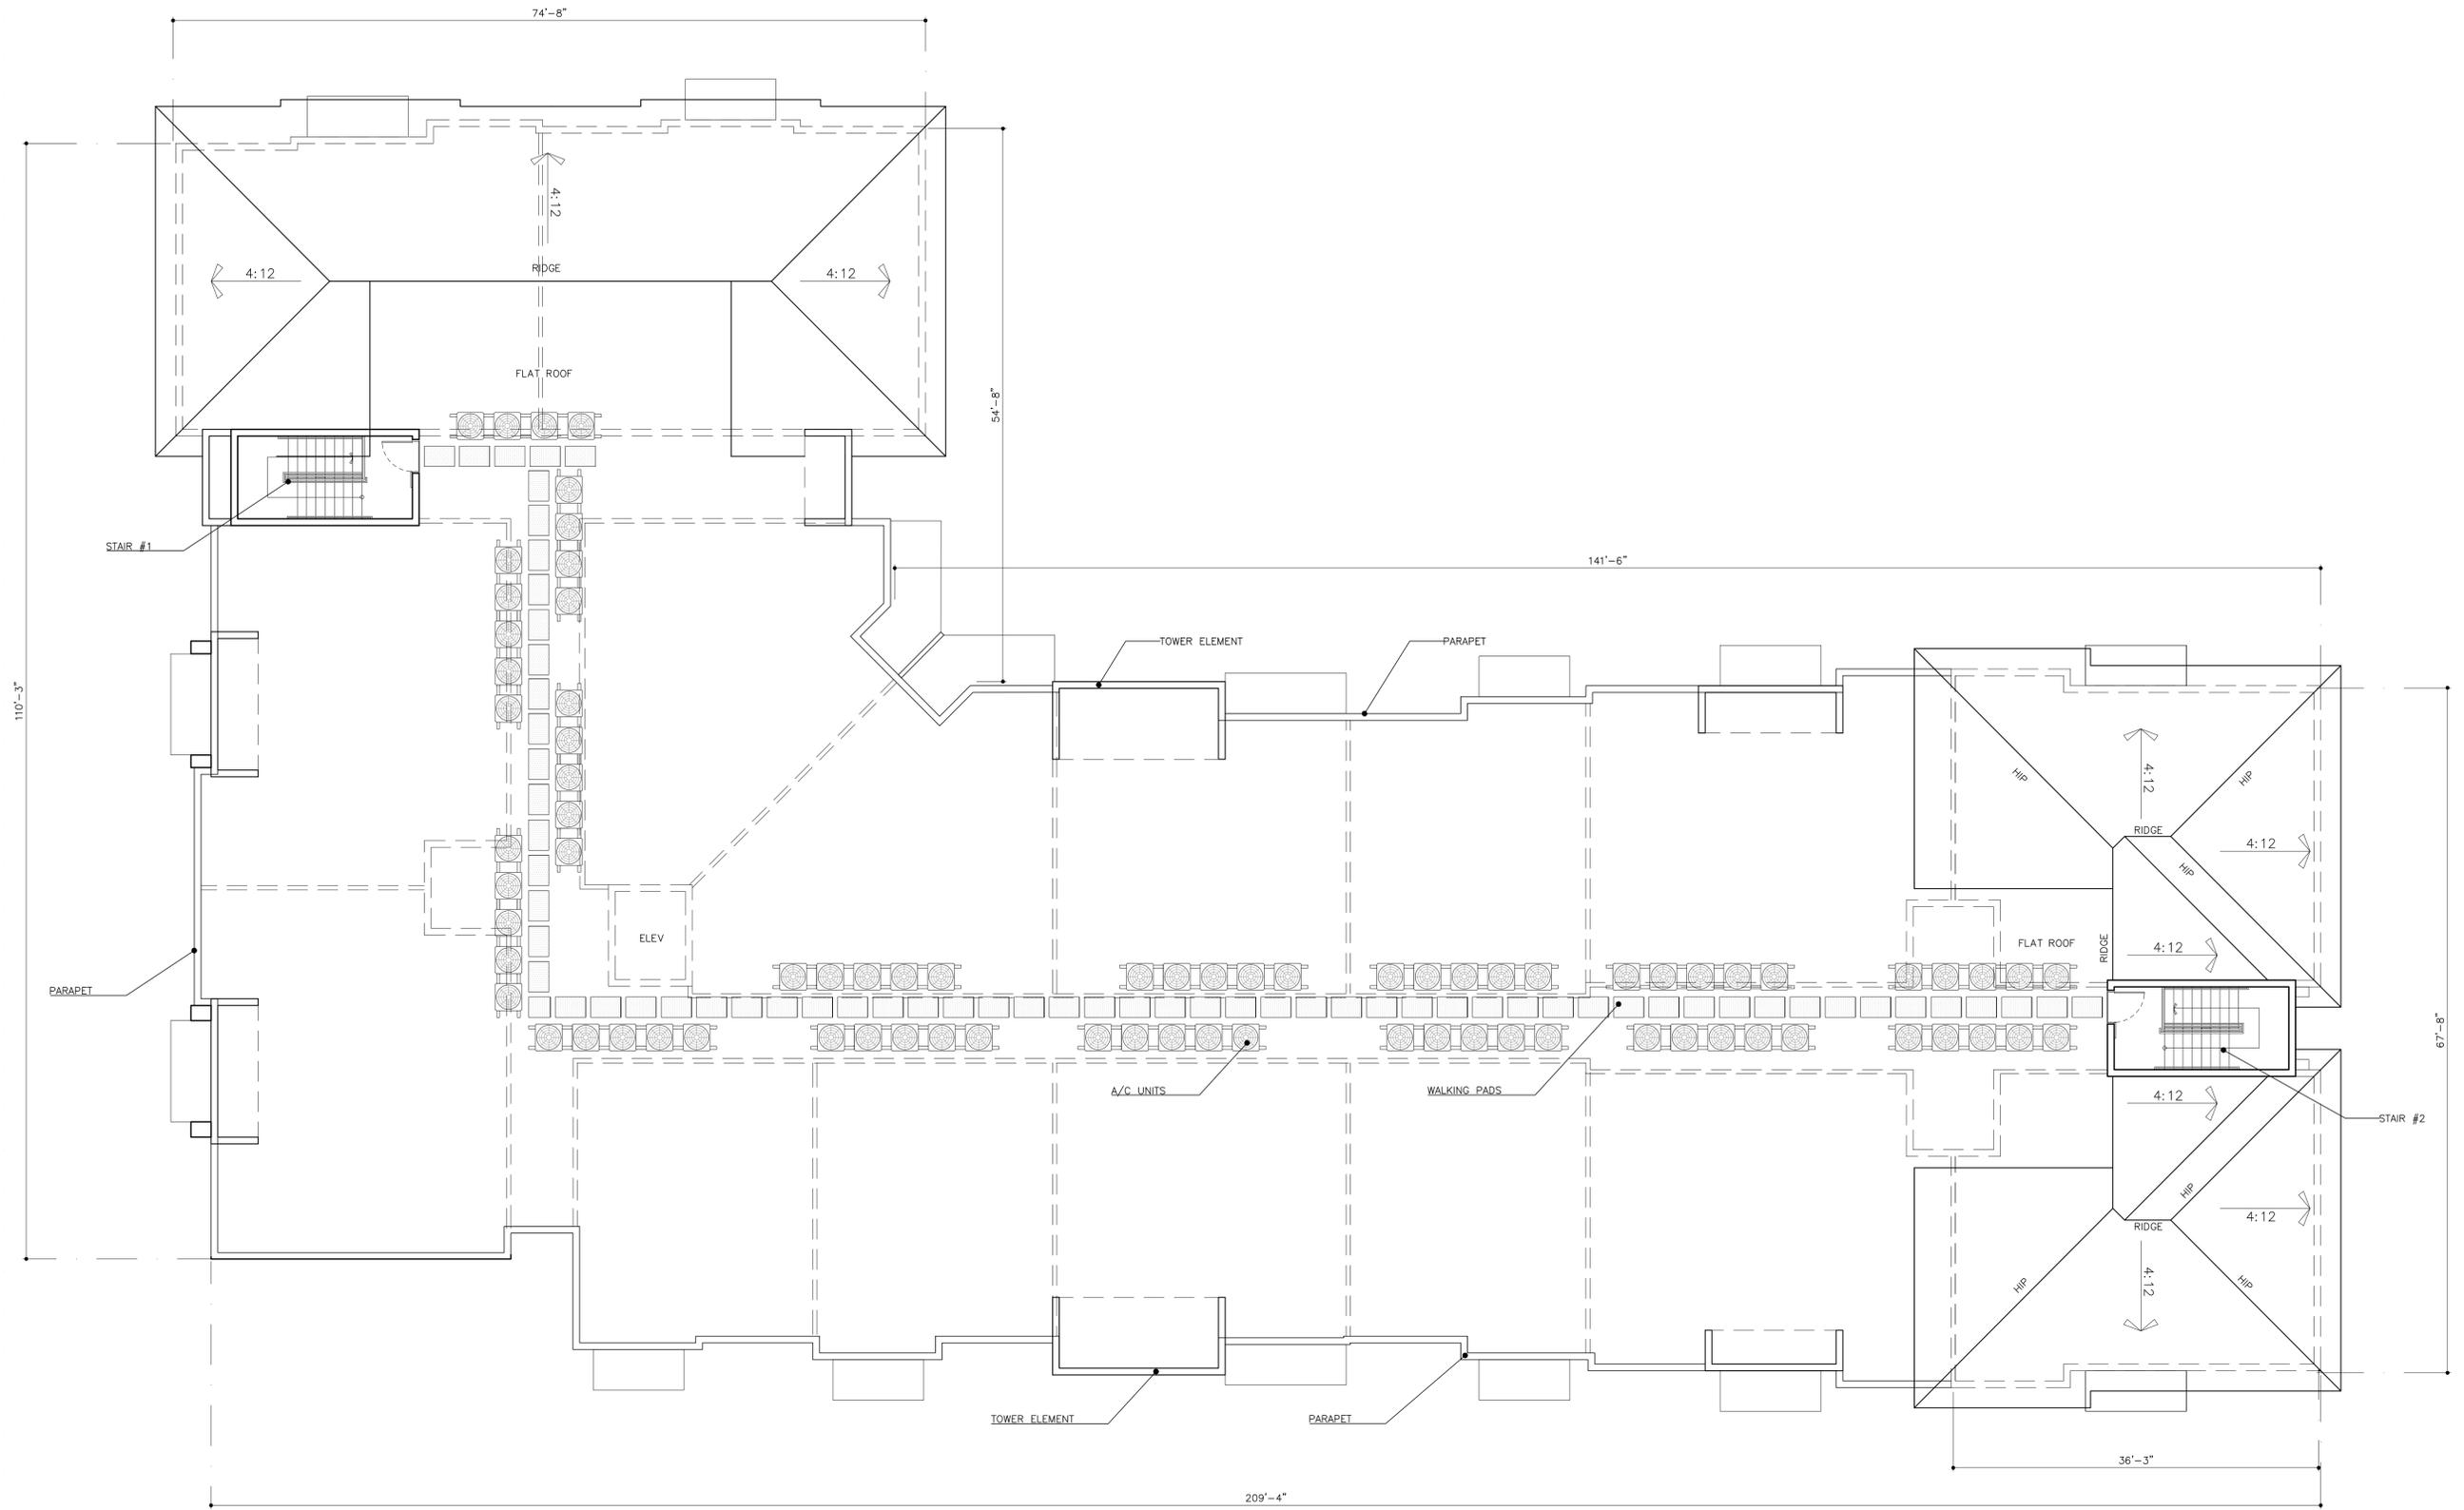

ROOF

BUILDING TYPE III-HYBRID
 5 STORY / 78 DU'S SCALE: 1/8"=1'-0"

SITE PLAN SUBMITTAL	12/12/2020	BY
SITE PLAN RESUBMITTAL	02/05/2021	
SITE PLAN RESUBMITTAL	03/17/2021	

GOLDEN ROAD APARTMENTS
 FOR: **LANDMARK RESIDENTIAL MANAGEMENT, LLC**
 LOCATED AT: **LAKE WORTH BEACH**

Digitally signed by **George Mouriz**
 Date: 2021.03.17 15:05:04 -0400

George Mouriz
 ARCHITECT
 GEORGE L. MOURIZ
 AR0007806

MSA ARCHITECTS, INC.
 8850 SW 74th COURT
 SUITE 1513
 MIAMI, FLORIDA 33156
 (305) 273-9911

MSA ARCHITECTS
ARCHITECTURE & PLANNING

MSA ARCHITECTS, INC. IS THE ARCHITECTURAL DESIGN AND DETAILING FIRM FOR THIS PROJECT. ALL ARCHITECTURAL, ENGINEERING, AND CONSTRUCTION DOCUMENTS ARE THE PROPERTY OF MSA ARCHITECTS, INC. AND SHALL REMAIN THE PROPERTY OF MSA ARCHITECTS, INC. UNLESS OTHERWISE INDICATED. REPRODUCTION OR DISTRIBUTION OF THESE DOCUMENTS WITHOUT THE WRITTEN PERMISSION OF MSA ARCHITECTS, INC. IS PROHIBITED.

DRAWN	
DATE	00/00/2016
SCALE	AS SHOWN
JOB NO.	1998.PRJ

SHEET TITLE:	ROOF PLAN TYPE IIIA
SHEET NUMBER:	A-2.3A.5

GOLDEN ROAD APARTMENTS
 FOR: **LANDMARK RESIDENTIAL MANAGEMENT, LLC**
 LOCATED AT: **LAKE WORTH BEACH**

Digitally signed by **George Mouriz**
 Date: 2016.03.17 10:09:04-0400
 GEORGE L. MOURIZ
 AR0007806

MSA ARCHITECTS, INC.
 AAC000895
 8950 SW 74th COURT
 MIAMI, FLORIDA 33156
 (305) 273-9911







MSA ARCHITECTS
 ARCHITECTURE & PLANNING

COPYRIGHT © 2016 MSA ARCHITECTS, INC. THE ARCHITECTURAL DESIGN AND DETAIL DRAWINGS FOR THIS BUILDING AND/OR OVERALL PROJECT ARE THE LEGAL PROPERTY OF AND ALL RIGHTS ARE RESERVED BY THE ARCHITECT. THEIR USE FOR REPRODUCTION, CONSTRUCTION, OR DISTRIBUTION IS PROHIBITED UNLESS AUTHORIZED IN WRITING BY THE ARCHITECT.


DRAWN: _____
 DATE: 00/00/2016
 SCALE: AS SHOWN
 JOB NO.: 1998.PRJ

SHEET TITLE:
CONCEPTUAL UNIT PLANS


SHEET NUMBER:
A-4.1

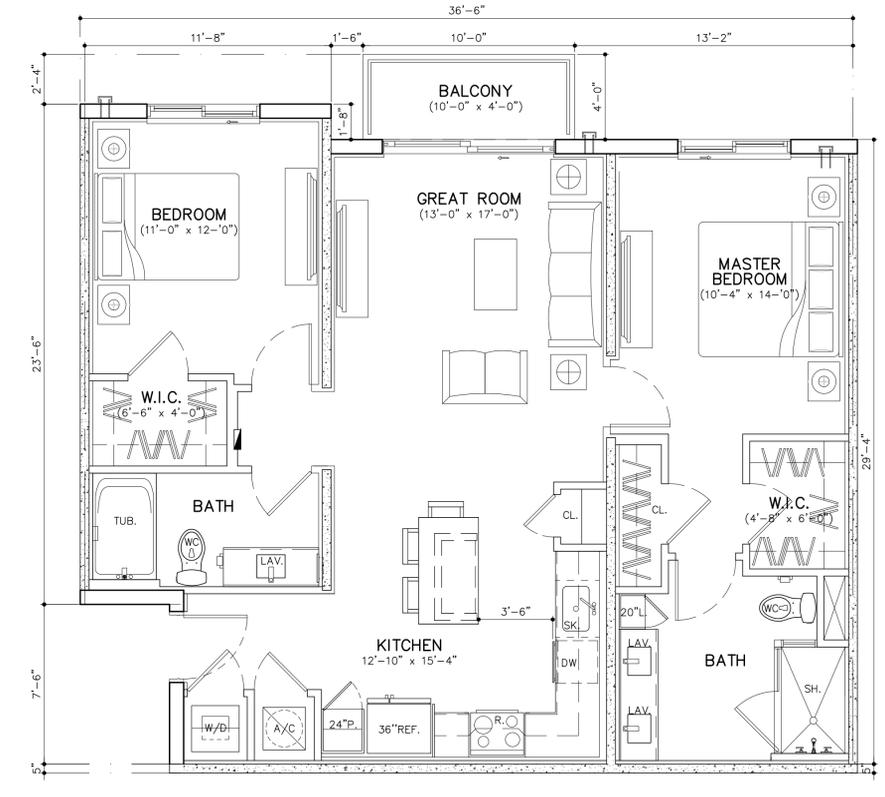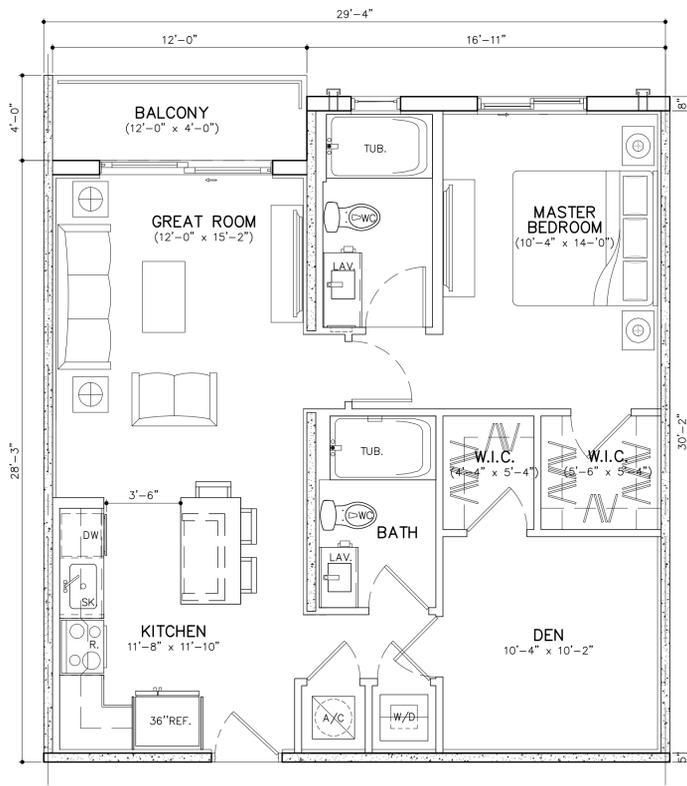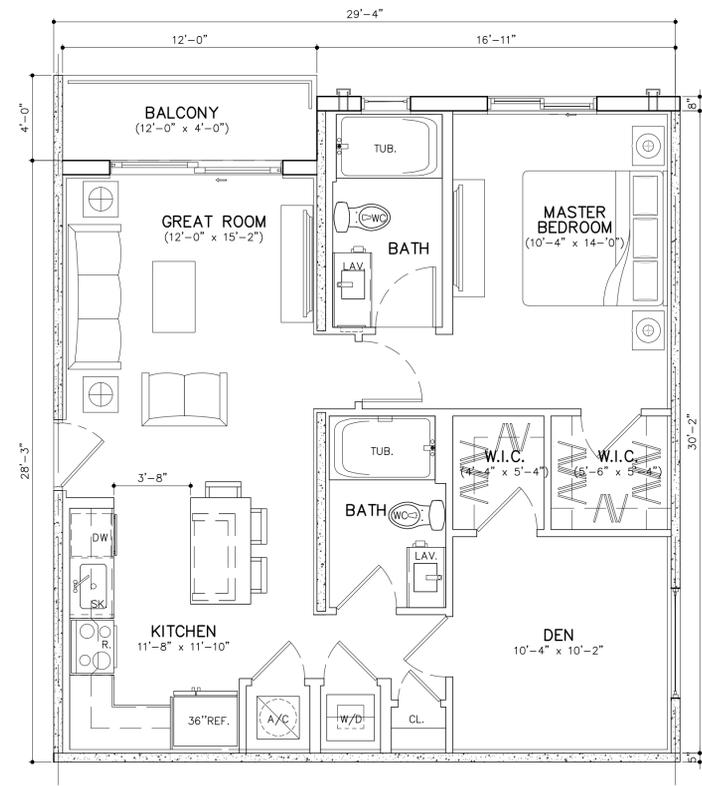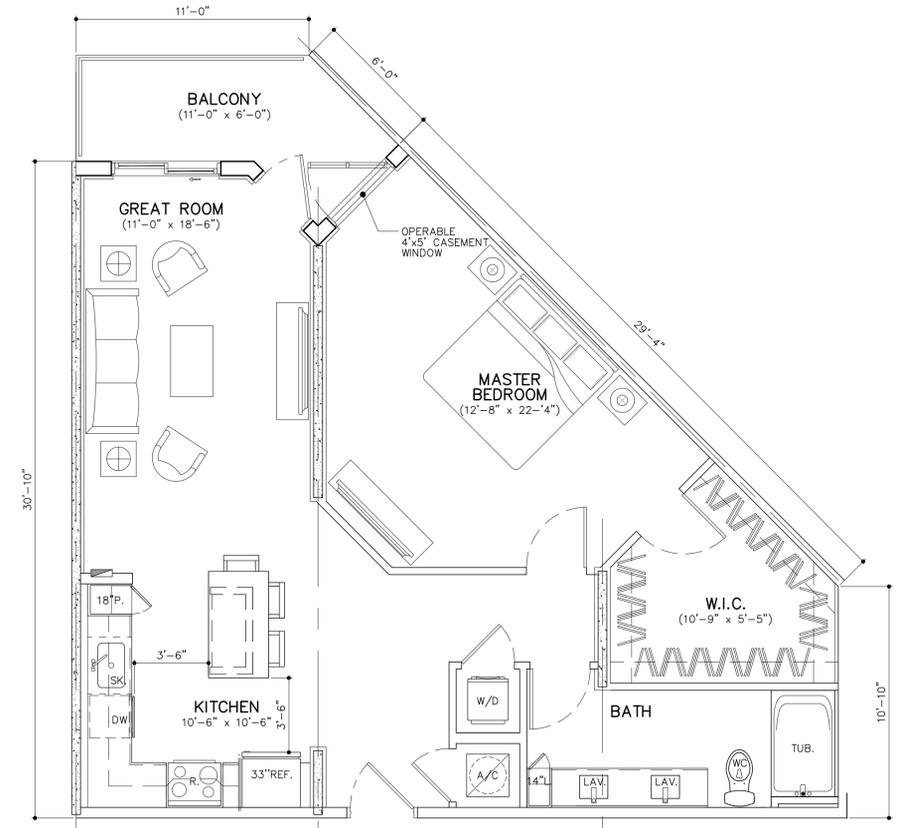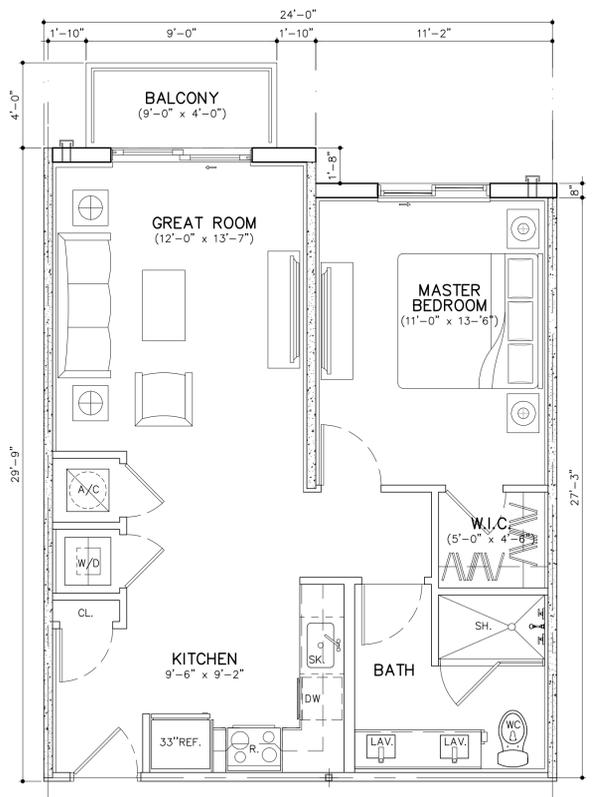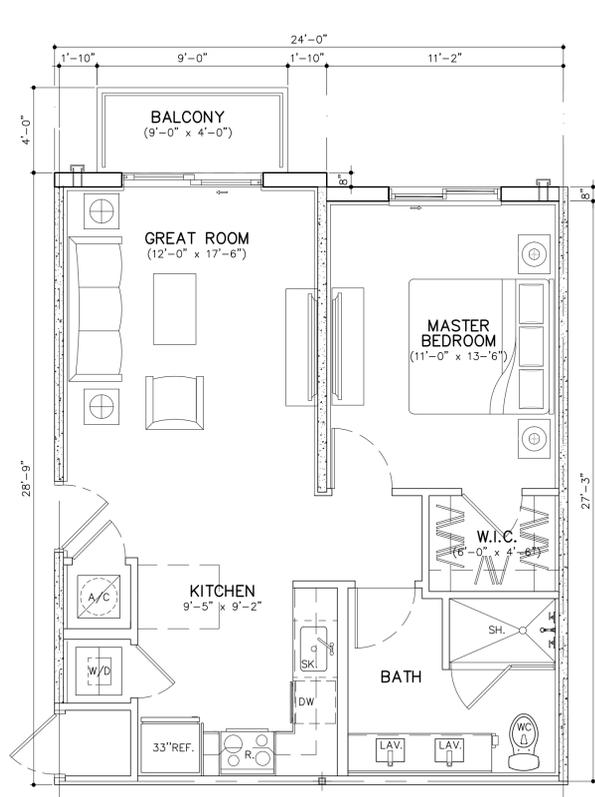

UNIT PLANS
 SCALE: 1/4"=1'-0"

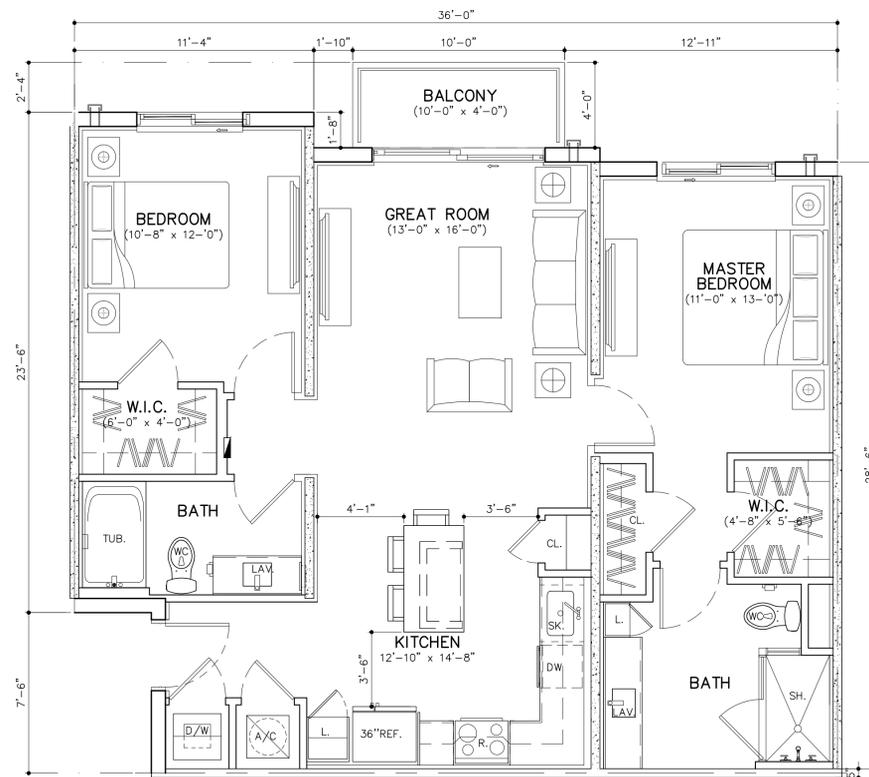

UNIT C2 (2BD/2BTH)
 GROSS A/C AREA = 1042 SQ. FT. (9 DU's)
 BALCONY = 40 SQ. FT.

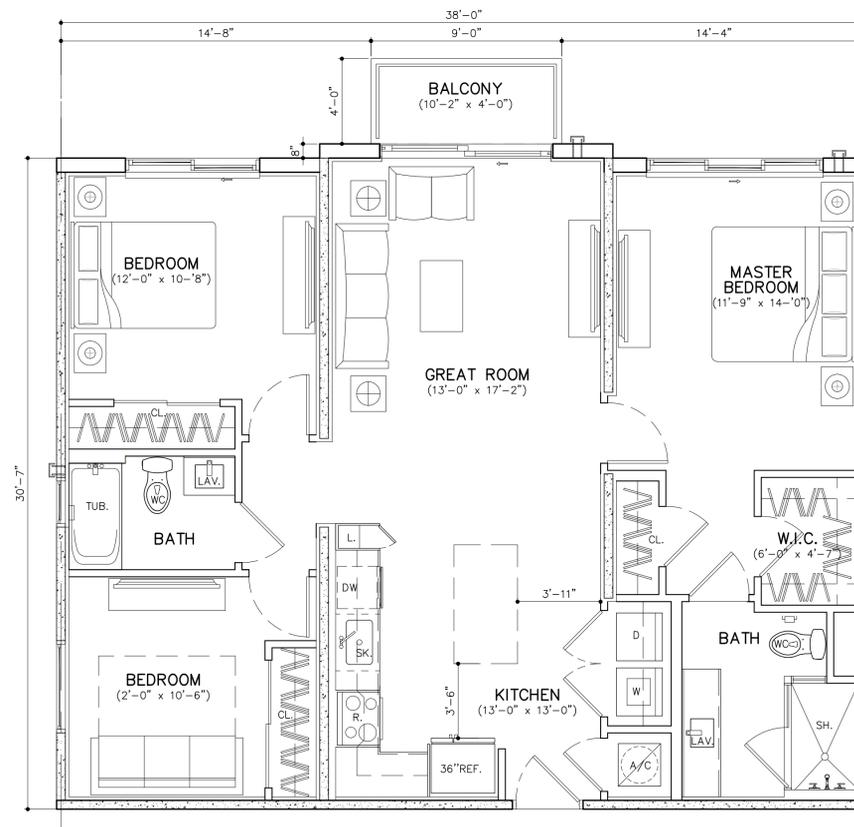

UNIT D1 (3BD/2BTH)
 GROSS A/C AREA = 1171 SQ. FT. (9 DU's)
 BALCONY = 36 SQ. FT.

UNIT PLANS

SCALE: 1/4"=1'-0"

SITE PLAN SUBMITTAL	12/12/2020	BY
SITE PLAN RESUBMITTAL	02/05/2021	
SITE PLAN RESUBMITTAL	03/17/2021	

GOLDEN ROAD APARTMENTS
 FOR:
 ENDMARK RESIDENTIAL MANAGEMENT, LLC
 LOCATED AT:
 LAKE WORTH BEACH

Digitally signed by George Mouriz
 Date: 2016.10.03.17
 10:03:17 -0400

 GEORGE L. MOURIZ
 AR0007806

MSA ARCHITECTS, INC.
 AAC000895
 8950 SW 74th COURT
 MIAMI, FLORIDA 33156
 (305) 273-9911


MSA ARCHITECTS
 ARCHITECTURE & PLANNING

COPYRIGHT © 2016, MSA ARCHITECTS, INC. THE ARCHITECTURAL DESIGN AND DETAIL DRAWINGS FOR THIS BUILDING AND/OR OVERALL PROJECT ARE THE LEGAL PROPERTY OF AND ALL RIGHTS ARE RESERVED BY THE ARCHITECT. THEIR USE FOR REPRODUCTION, CONSTRUCTION, OR DISTRIBUTION IS PROHIBITED UNLESS AUTHORIZED IN WRITING BY THE ARCHITECT.


DRAWN	
DATE	00/00/2016
SCALE	AS SHOWN
JOB NO.	1998.PRJ

SHEET TITLE:
CONCEPTUAL UNIT PLANS


SHEET NUMBER:
A-4.2

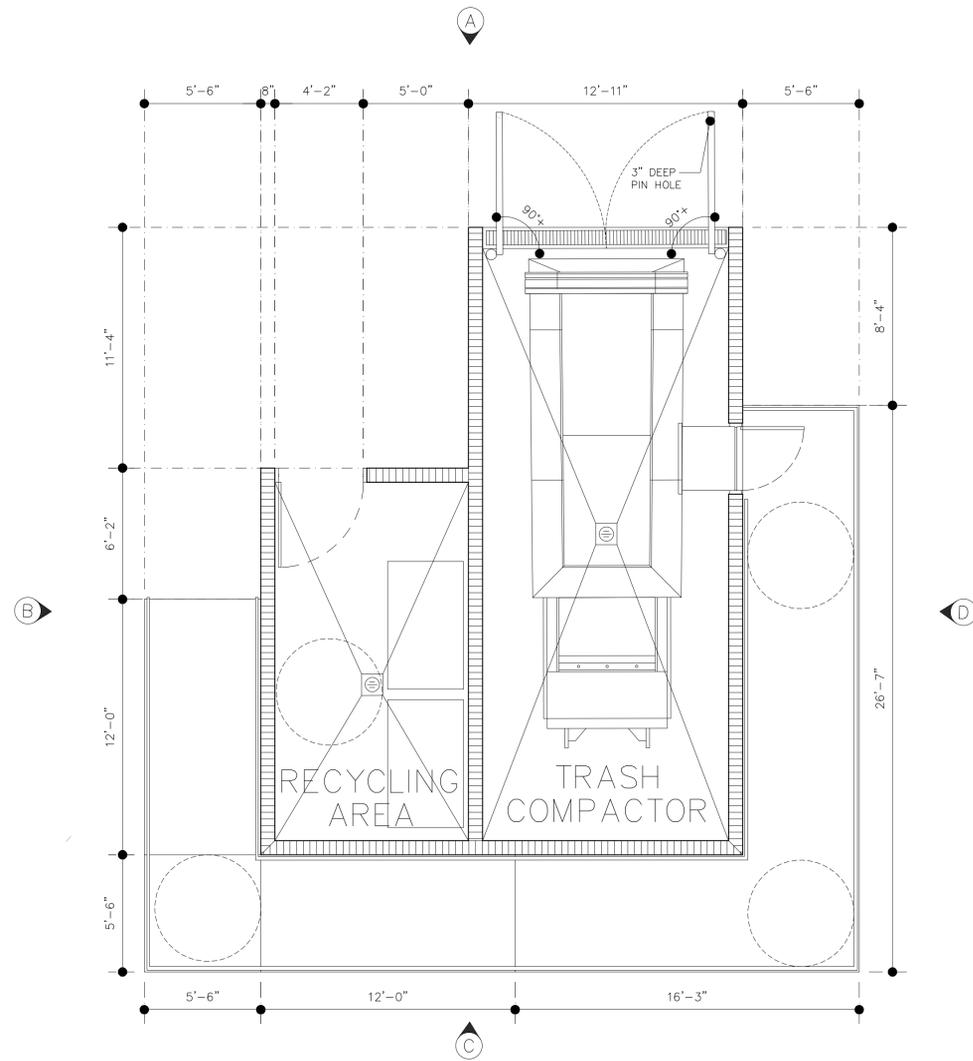


1 FLOOR PLAN

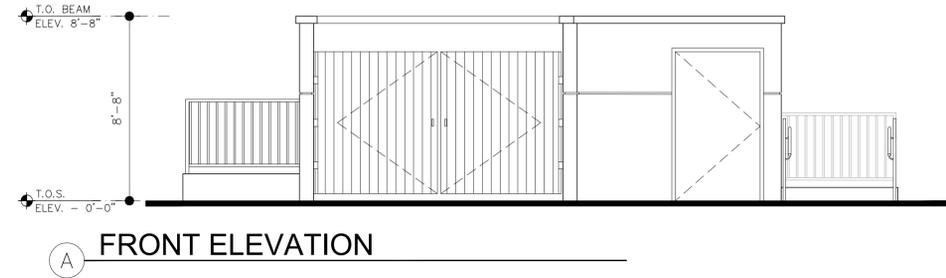


A FRONT ELEVATION

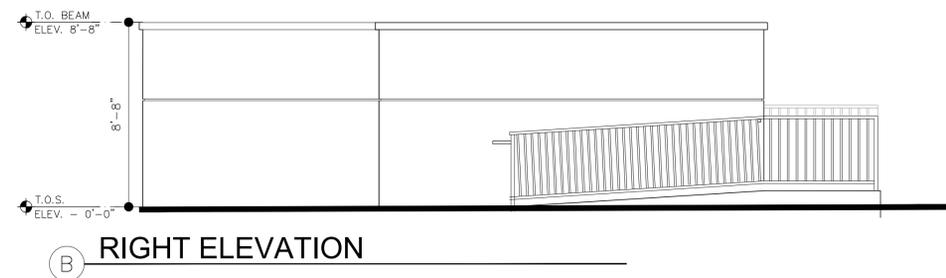

B RIGHT ELEVATION

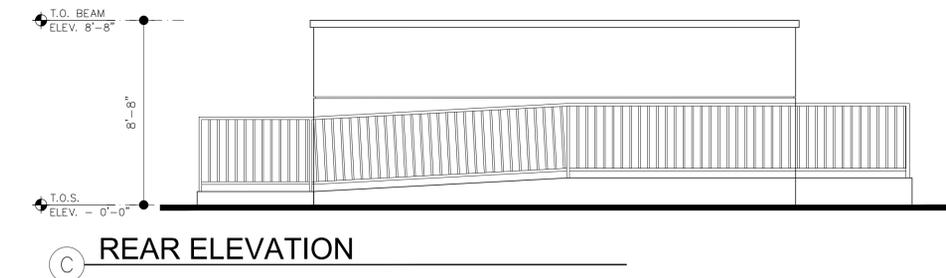

C REAR ELEVATION

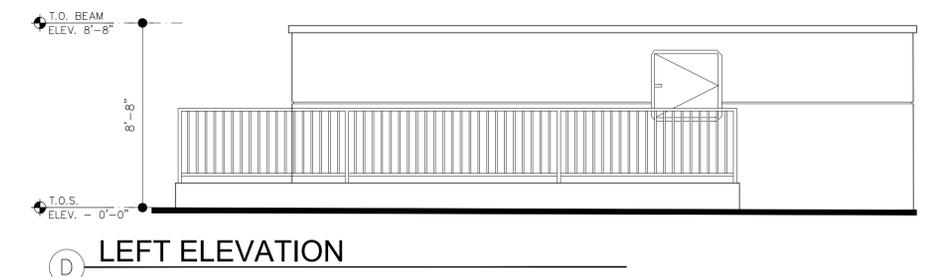

D LEFT ELEVATION

TRASH COMPACTOR PLAN & ELEVATIONS
SCALE: 1/4" = 1'-0"

SITE PLAN SUBMITTAL 12/12/2020
SITE PLAN RESUBMITTAL 02/05/2021
SITE PLAN RESUBMITTAL 03/17/2021

GOLDEN ROAD APARTMENTS
FOR: LANDMARK RESIDENTIAL MANAGEMENT, LLC
LOCATED AT: LAKE WORTH BEACH

Digitally signed by George Mouriz
Mouriz 03/17/2021 11:04:04
GEORGE L. MOURIZ
AR0007806

MSA ARCHITECTS, INC.
AAC000895
8950 SW 74th COURT
MIAMI, FLORIDA 33156
(305) 273-9911

MSA ARCHITECTS
ARCHITECTURE & PLANNING

DRAWN: 00/00/2016
DATE: 00/00/2016
SCALE: AS SHOWN
JOB NO.: 1998.PRJ

SHEET TITLE:
TRASH COMPACTOR
PLAN & ELEVATIONS

SHEET NUMBER:
TC-1

COPYRIGHT © 2016 MSA ARCHITECTS, INC. THE ARCHITECTURAL DESIGN AND DETAIL DRAWINGS FOR THIS BUILDING AND/OR OVERALL PROJECT ARE THE LEGAL PROPERTY OF AND ALL RIGHTS ARE RESERVED BY THE ARCHITECT. THEIR USE FOR REPRODUCTION, CONSTRUCTION, OR DISTRIBUTION IS PROHIBITED UNLESS AUTHORIZED IN WRITING BY THE ARCHITECT.