



1 OVERALL - EAST BUILDING ELEVATIONS
SCALE : 1" = 20'-0"



2 OVERALL - WEST BUILDING ELEVATIONS
SCALE : 1" = 20'-0"



3 OVERALL - NORTH BUILDING ELEVATIONS
SCALE : 1" = 20'-0"



4 OVERALL - SOUTH BUILDING ELEVATIONS
SCALE : 1" = 20'-0"

NOTE:
FOR SIGNAGE PLEASE SEE SHT.S, A3.02 & A3.03

THE MARTIN ARCHITECTURAL GROUP, P.C.
ARCHITECTS AND LAND PLANNERS
A PROFESSIONAL CORPORATION
6810 Lyons Technology Circle, Suite 185 Coconut Creek, FL 33073
P (954) 428-1618 F (954) 428-4416

PA: James M. Riviello
Dominick Ranieri
PM: A. Garcia
DRAWN BY: AG & LP
PROJECT 1943-01
NO:

NO.	REVISION	DATE
01.	ENTITLEMENT	01/14/2021
02.	PRZ COMMENTS	04/09/2021
03.	CITY COMMISSIONERS COMMENTS	07/20/2021

ENTITLEMENT PACKAGE

OVERALL BLDG ELEVATIONS
DECO GREEN, LLC
LAKE WORTH, FLORIDA
AG INVESTMENT 5 LLC

SCALE: AS NOTED
DATE: 01/28/2021

PA:

James M. Riviello

PM:

Dominick Ranieri

DRAWN BY:

A. Garcia

PROJECT NO:


1943-01

NO.	REVISION	DATE
01.	ENTITLEMENT	01/14/2021
02.	PRZ COMMENTS	04/09/2021
03.	CITY COMMISSIONERS COMMENTS	07/20/2021

ENTITLEMENT PACKAGE

ENLARGED ELEVATIONS-BLDG2
DECO GREEN, LLC
LAKE WORTH, FLORIDA
AG INVESTMENT 5 LLC

SCALE: AS NOTED
DATE: 01/28/21

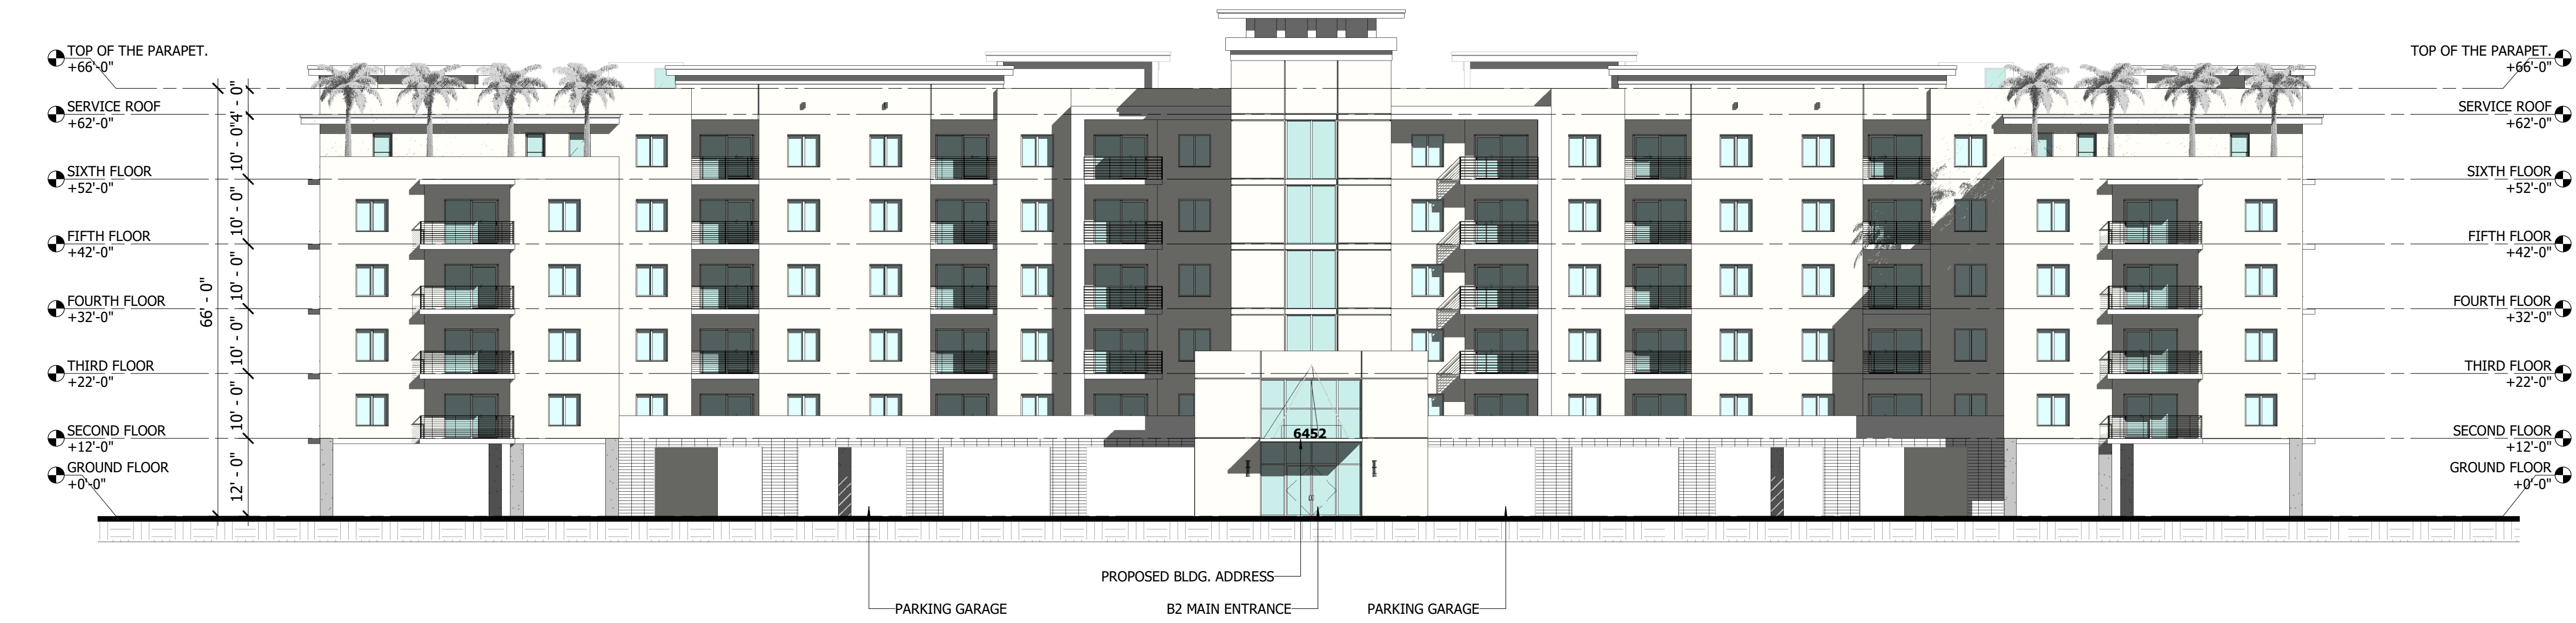

1 BLDG 2 - EAST ELEVATION
SCALE : 1/16" = 1'-0"



2 BLDG 2 - WEST ELEVATION
SCALE : 1/16" = 1'-0"




3 BLDG 2 - NORTH ELEVATION
SCALE : 1/16" = 1'-0"



4 BLDG 2 - SOUTH ELEVATION
SCALE : 1/16" = 1'-0"

NOTE:
• BUILDING 1 AND 3 ARE MIRROR
• BUILDING COLOR WILL BE WHITE W/ ACCENT COLORS.
• THESE ELEVATIONS ARE IN GRAY FOR REPRESENTATION ONLY. REFER TO THE RENDERINGS.

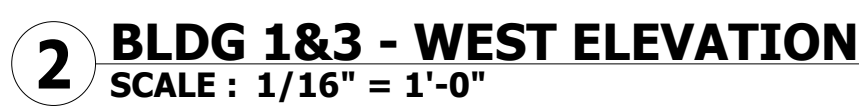

- | | |
|-------------|--------------------------------------|
| PA: | James M. Rivello
Dominick Ranieri |
| PM: | A. Garcia |
| DRAWN BY: | AG & LP |
| PROJECT NO: | 1943-01 |

NO.	REVISION	DATE
01	ENTITLEMENT	01/14/2021
02	P&Z COMMENTS	04/09/2021
03	CITY COMMISSIONERS COMMENTS	07/20/2021

ENTITLEMENT PACKAGE

ENLARGED ELEVATIONS BLDG 183

DECO GREEN, LLC
LAKE WORTH, FLORIDA

SCALE:	AS NOTED
DATE:	01/28/21

A3.03



Digitally signed by James M. Riviello
DN: cn=James M. Riviello,
c=US, ou=The Martin Architectural Group, P.C., o=The Martin Architectural Group, P.C., email=jm.riviello@martinarchitect.com,
serial=2021.07.01.15:54:07-0400

THE MARTIN ARCHITECTURAL GROUP, P.C.
ARCHITECTS AND LAND PLANNERS
A PROFESSIONAL CORPORATION
6810 Lyons Technology Circle, Suite 185, Coconut Creek, FL 33073
P (954) 428-1618 F (954) 428-4416

PA: James M. Riviello
Dominick Ranieri
PM: A. Garcia
DRAWN BY: Author
PROJECT: 1943-01
NO:

NO.	REVISION	DATE
01	ENTITLEMENT	07/14/2021
02	PRZ COMMENTS	04/09/2021
03	CITY COMMISSIONERS COMMENTS	07/20/2021

ENTITLEMENT PACKAGE

ENLARGE ELEVATIONS-BLDG4
DECO GREEN, LLC
LAKE WORTH, FLORIDA
AG INVESTMENT 5 LLC

SCALE:
DATE: 06/25/21

A3.04
© 2021, The Martin Architectural Group, P.C.



1 BLDG 4 - NORTH ELEVATION
SCALE : 1/16" = 1'-0"



2 BLDG 4 - SOUTH ELEVATION
SCALE : 1/16" = 1'-0"



3 BLDG 4 - WEST ELEVATION FACING INTERIOR PLAZA
SCALE : 1/16" = 1'-0"



4 BLDG 4 - EAST ELEVATION - DIXIE HIGHWAY
SCALE : 1/16" = 1'-0"