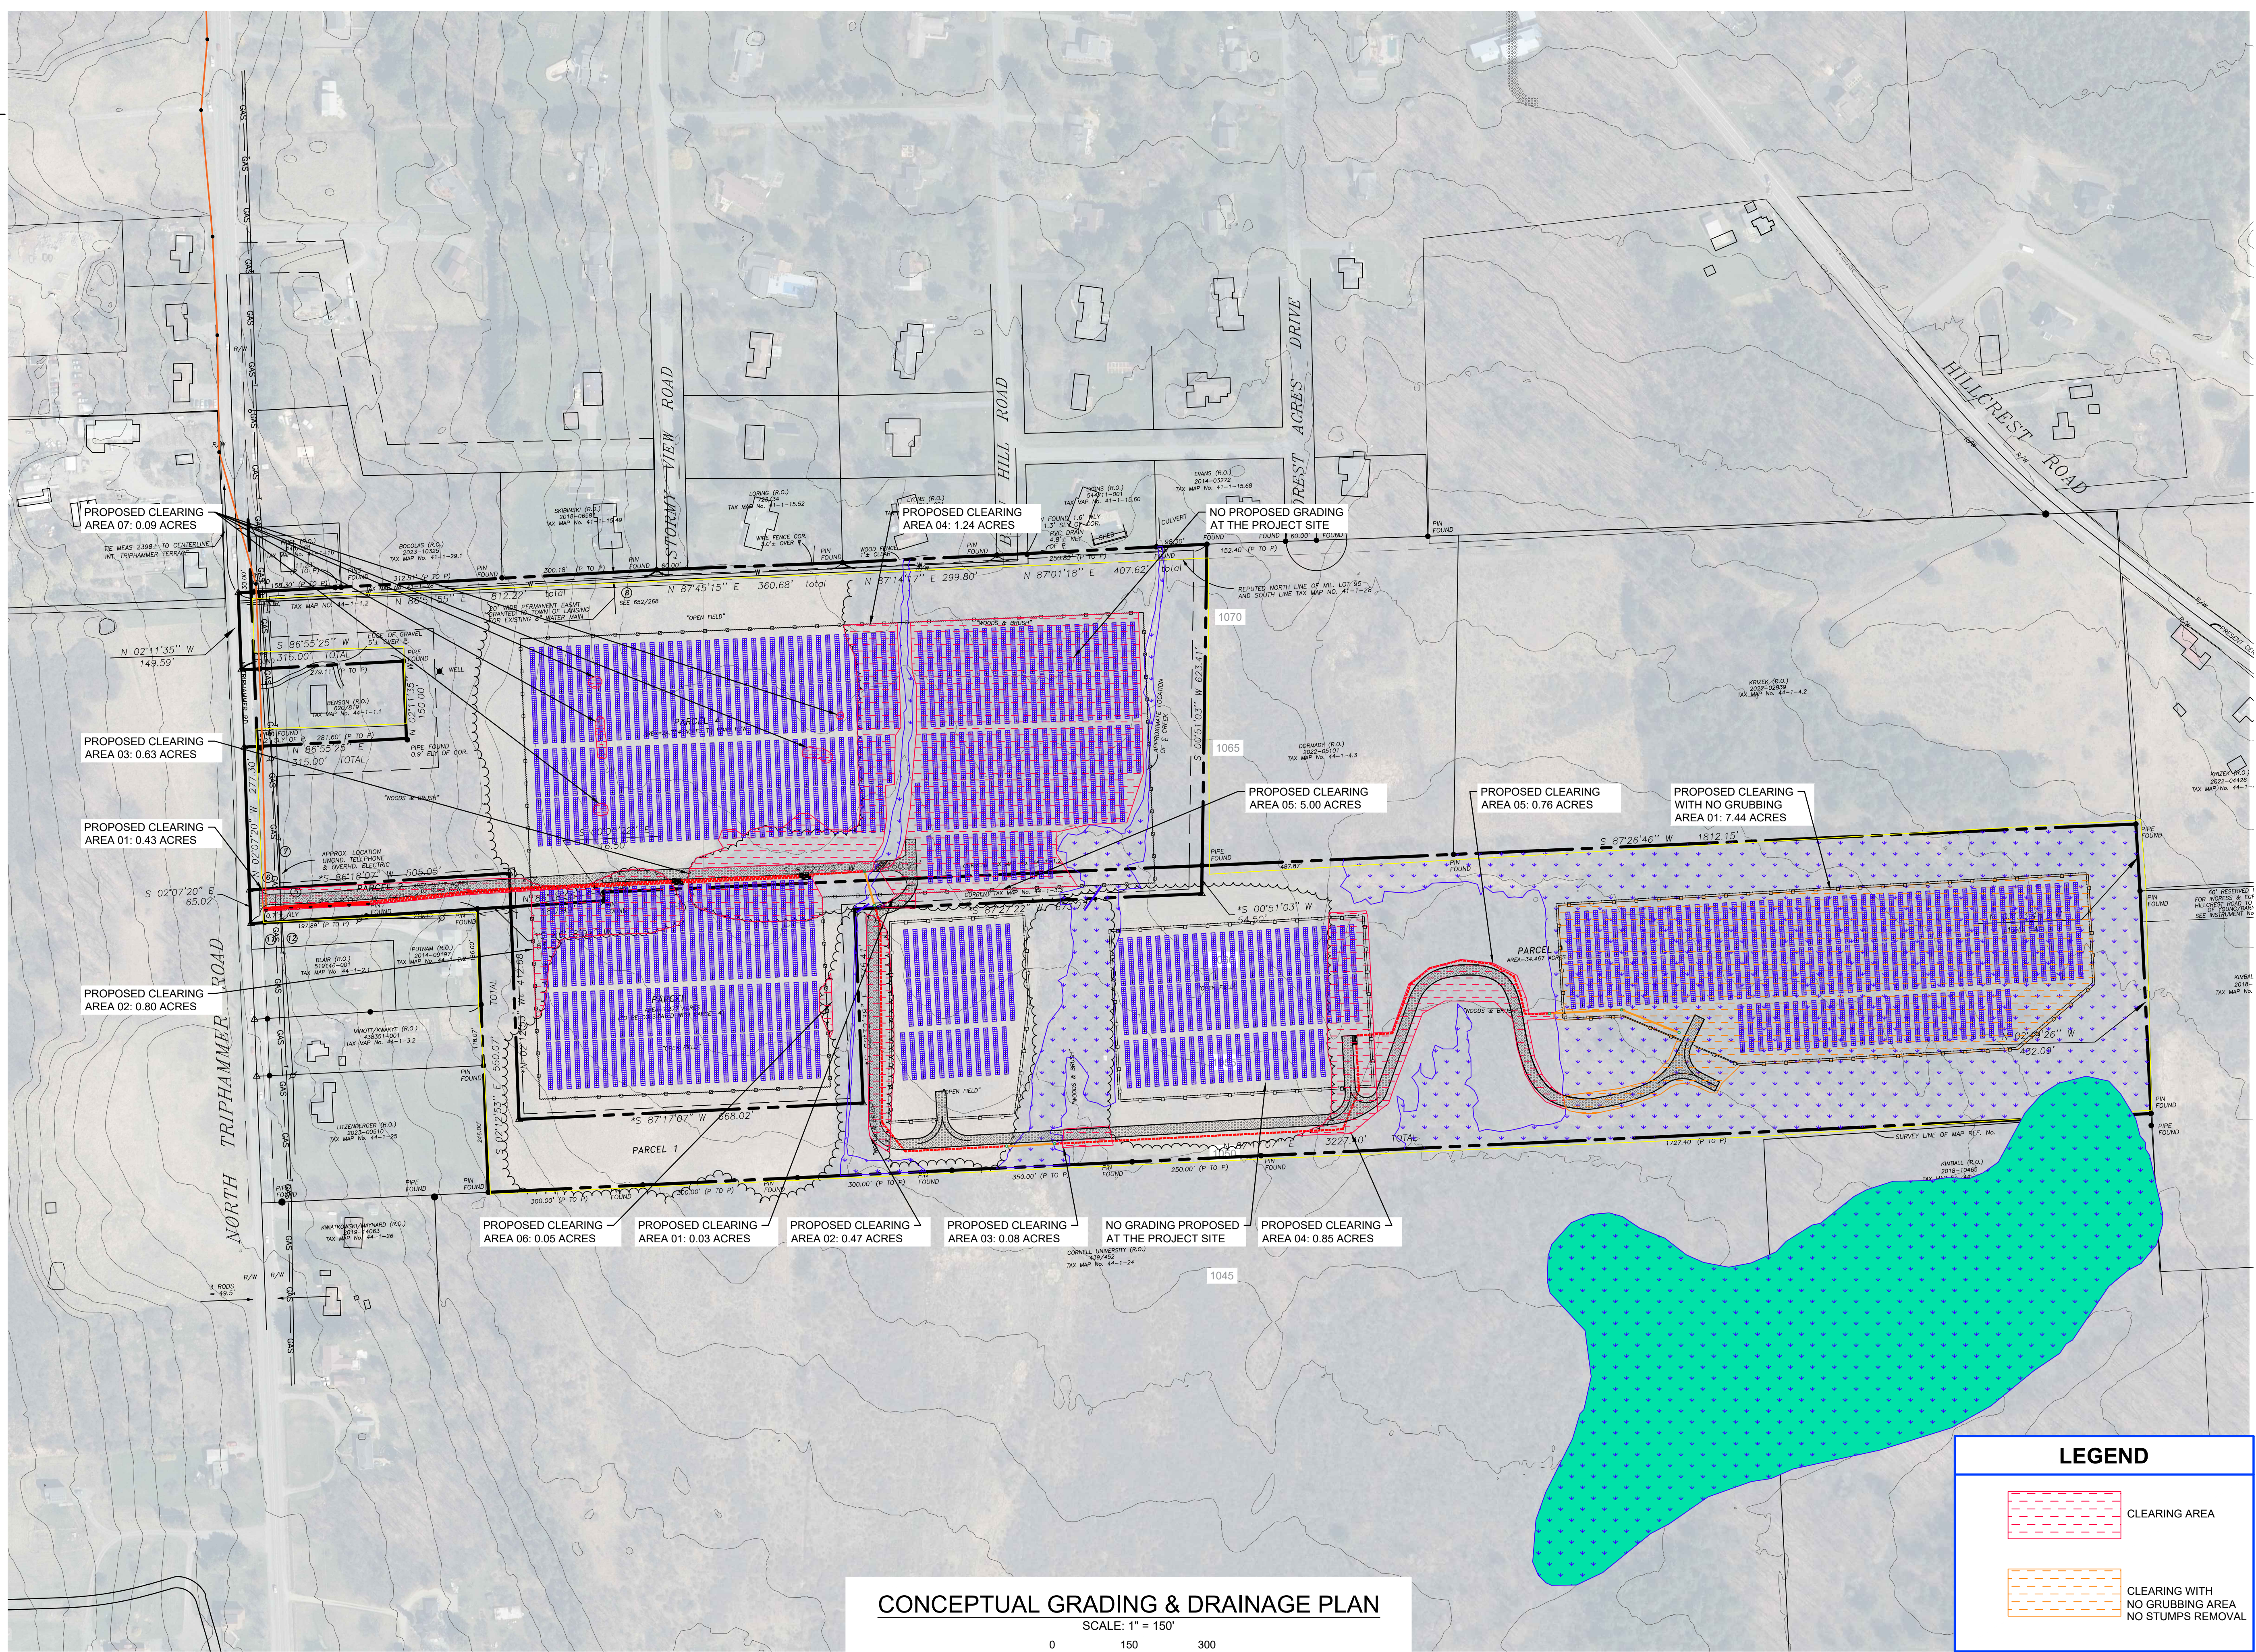


**CONSULTANTS**

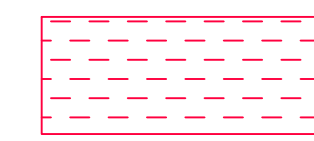
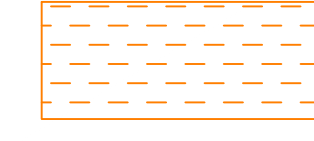
**FOR PERMITTING  
PURPOSES ONLY  
NOT FOR CONSTRUCTION**



**CONCEPTUAL GRADING & DRAINAGE PLAN**

SCALE: 1" = 150'  
0 150 300  
SCALE: 1" = 150'

**LEGEND**

-  CLEARING AREA
-  CLEARING WITH NO GRUBBING AREA  
NO STUMPS REMOVAL

Number	Revision Description	Revision Date
7		
6		
5	UPDATED WETLANDS	11/11/2024
4	CLIENT REVIEW	11/01/2024
3	CLIENT REVIEW	07/29/2024
2	UPDATED WETLANDS	07/24/2024
1	CLIENT REVIEW	04/05/2024

Designed By: \_\_\_\_\_ Date Submitted: \_\_\_\_\_  
Drawn By: **RPV** Date Created: **04/04/2024**  
Approved By: **MTS** Scale: **1" = 150'**

Client: **NY LANSING I, LLC**  
**P.O. BOX 384**  
**CALLICOON, NY 12783**  
Project: **NORTH TRIPHAMMER ROAD**  
**SOLAR FARM CONCEPTUAL**  
**SITE PLAN**

Project Address: **NORTH TRIPHAMMER ROAD**  
**TOWN OF LANSING**  
**TOMPKINS COUNTY, NEW YORK**  
County Tax Map Number: **44-1-1.2 & 44-1-3.3**  
Regulatory Reference Number: \_\_\_\_\_

**CONCEPTUAL  
SITE PLAN  
LAYOUT**

Drawing Number: \_\_\_\_\_  
Sheet **1** of **19**  
PWGC Project Number: \_\_\_\_\_