

DRAWN BY: S. ALLEN

CHK BY: I. THOMPSON  
DATE: 05/09/23  
REV: 07/06/23




NOTE:

THESE PLANS ARE BEING SUBMITTED FOR THE INTERIOR  
RENOVATION ONLY AND NOT THE PATIO AT THIS TIME.



THIS WAS PREVIOUSLY AN EXISTING RESTAURANT.  
THERE IS NO CHANGE TO THE EXISTING MECHANICAL,  
ELECTRICAL OR PLUMBING SERVICE.

KITCHEN VENTILATION SCHEDULE							
UNIT NO.	AREA SERVED	MODEL NO.	HP	SUPPLY	EXHAUST	OFA	PRESSURE
EF-1 & 2	HOOD # 1	GREENHECK	1/2	---	7600	---	-7600
EF-3	RESTROOM	---	---	---	175	---	-175
MUA-1	FOOD PREP	SA-A2-D.500-G15	---	7775	---	7775	+7775
				TOTAL	7775	7775	0.00
NOTES:							
- CFM CALCULATIONS BASED ON THE MANUFACTURER UL-LISTING AND MMC-2015 STATE MECHANICAL CODE							
- EXHAUST AND MAKE-UP AIR MUST BE INTERLOCKED AT ALL TIMES.							
- EXHAUST AND MAKE-UP AIR QUANTITIES MUST BE BALANCED. FINAL BUILDING PRESSURE SHOULD NOT EXCEED +/- .02 WATER GAUGE.							
- SMOKE CAPTURE TEST TO BE WITNESSED BY THE MECHANICAL INSPECTOR							

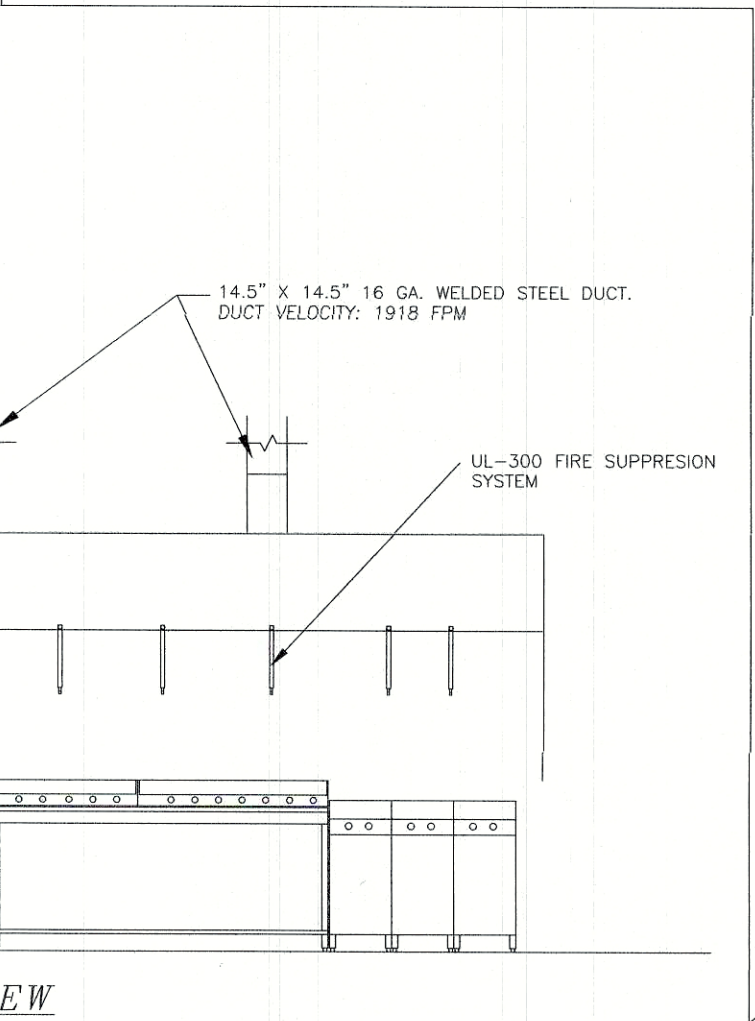

HOOD DETAIL: CANOPY STYLE HOOD  
SCALE: 1/4" = 1'-0"

KITCHEN EQUIPMENT SCHEDULE		
ITEM	QTY	DESCRIPTION
1	1	19 FT. S.S. EXHAUST HOOD w/FIRE SUPPRESSION SYSTEM
2	4	FRYERS
3	1	4 FT. GRILL
4	1	3 FT. GRILL
5	1	STOVE
6	1	CHARBROILER
7	1	ICE MACHINE
8	1	S.S. PREP TABLE WITH SPEED BAKE OVEN
9	3	S.S. PREP TABLE WITH MARGARITA / SLUSH MACHINE
10	1	2DR. REACH IN COOLER
11	1	COOLING PREP TABLE
12	1	STEAM TABLE
13	2	S.S. HAND SINK
14	1	S.S. PREP SINK WITH DRAIN BOARD
15	1	S.S. 3 COMPARTMENT SINK w/ DRAIN BOARDS AND GREASE TRAP
16	1	MOP SINK
17	1	HOT WATER HEATER

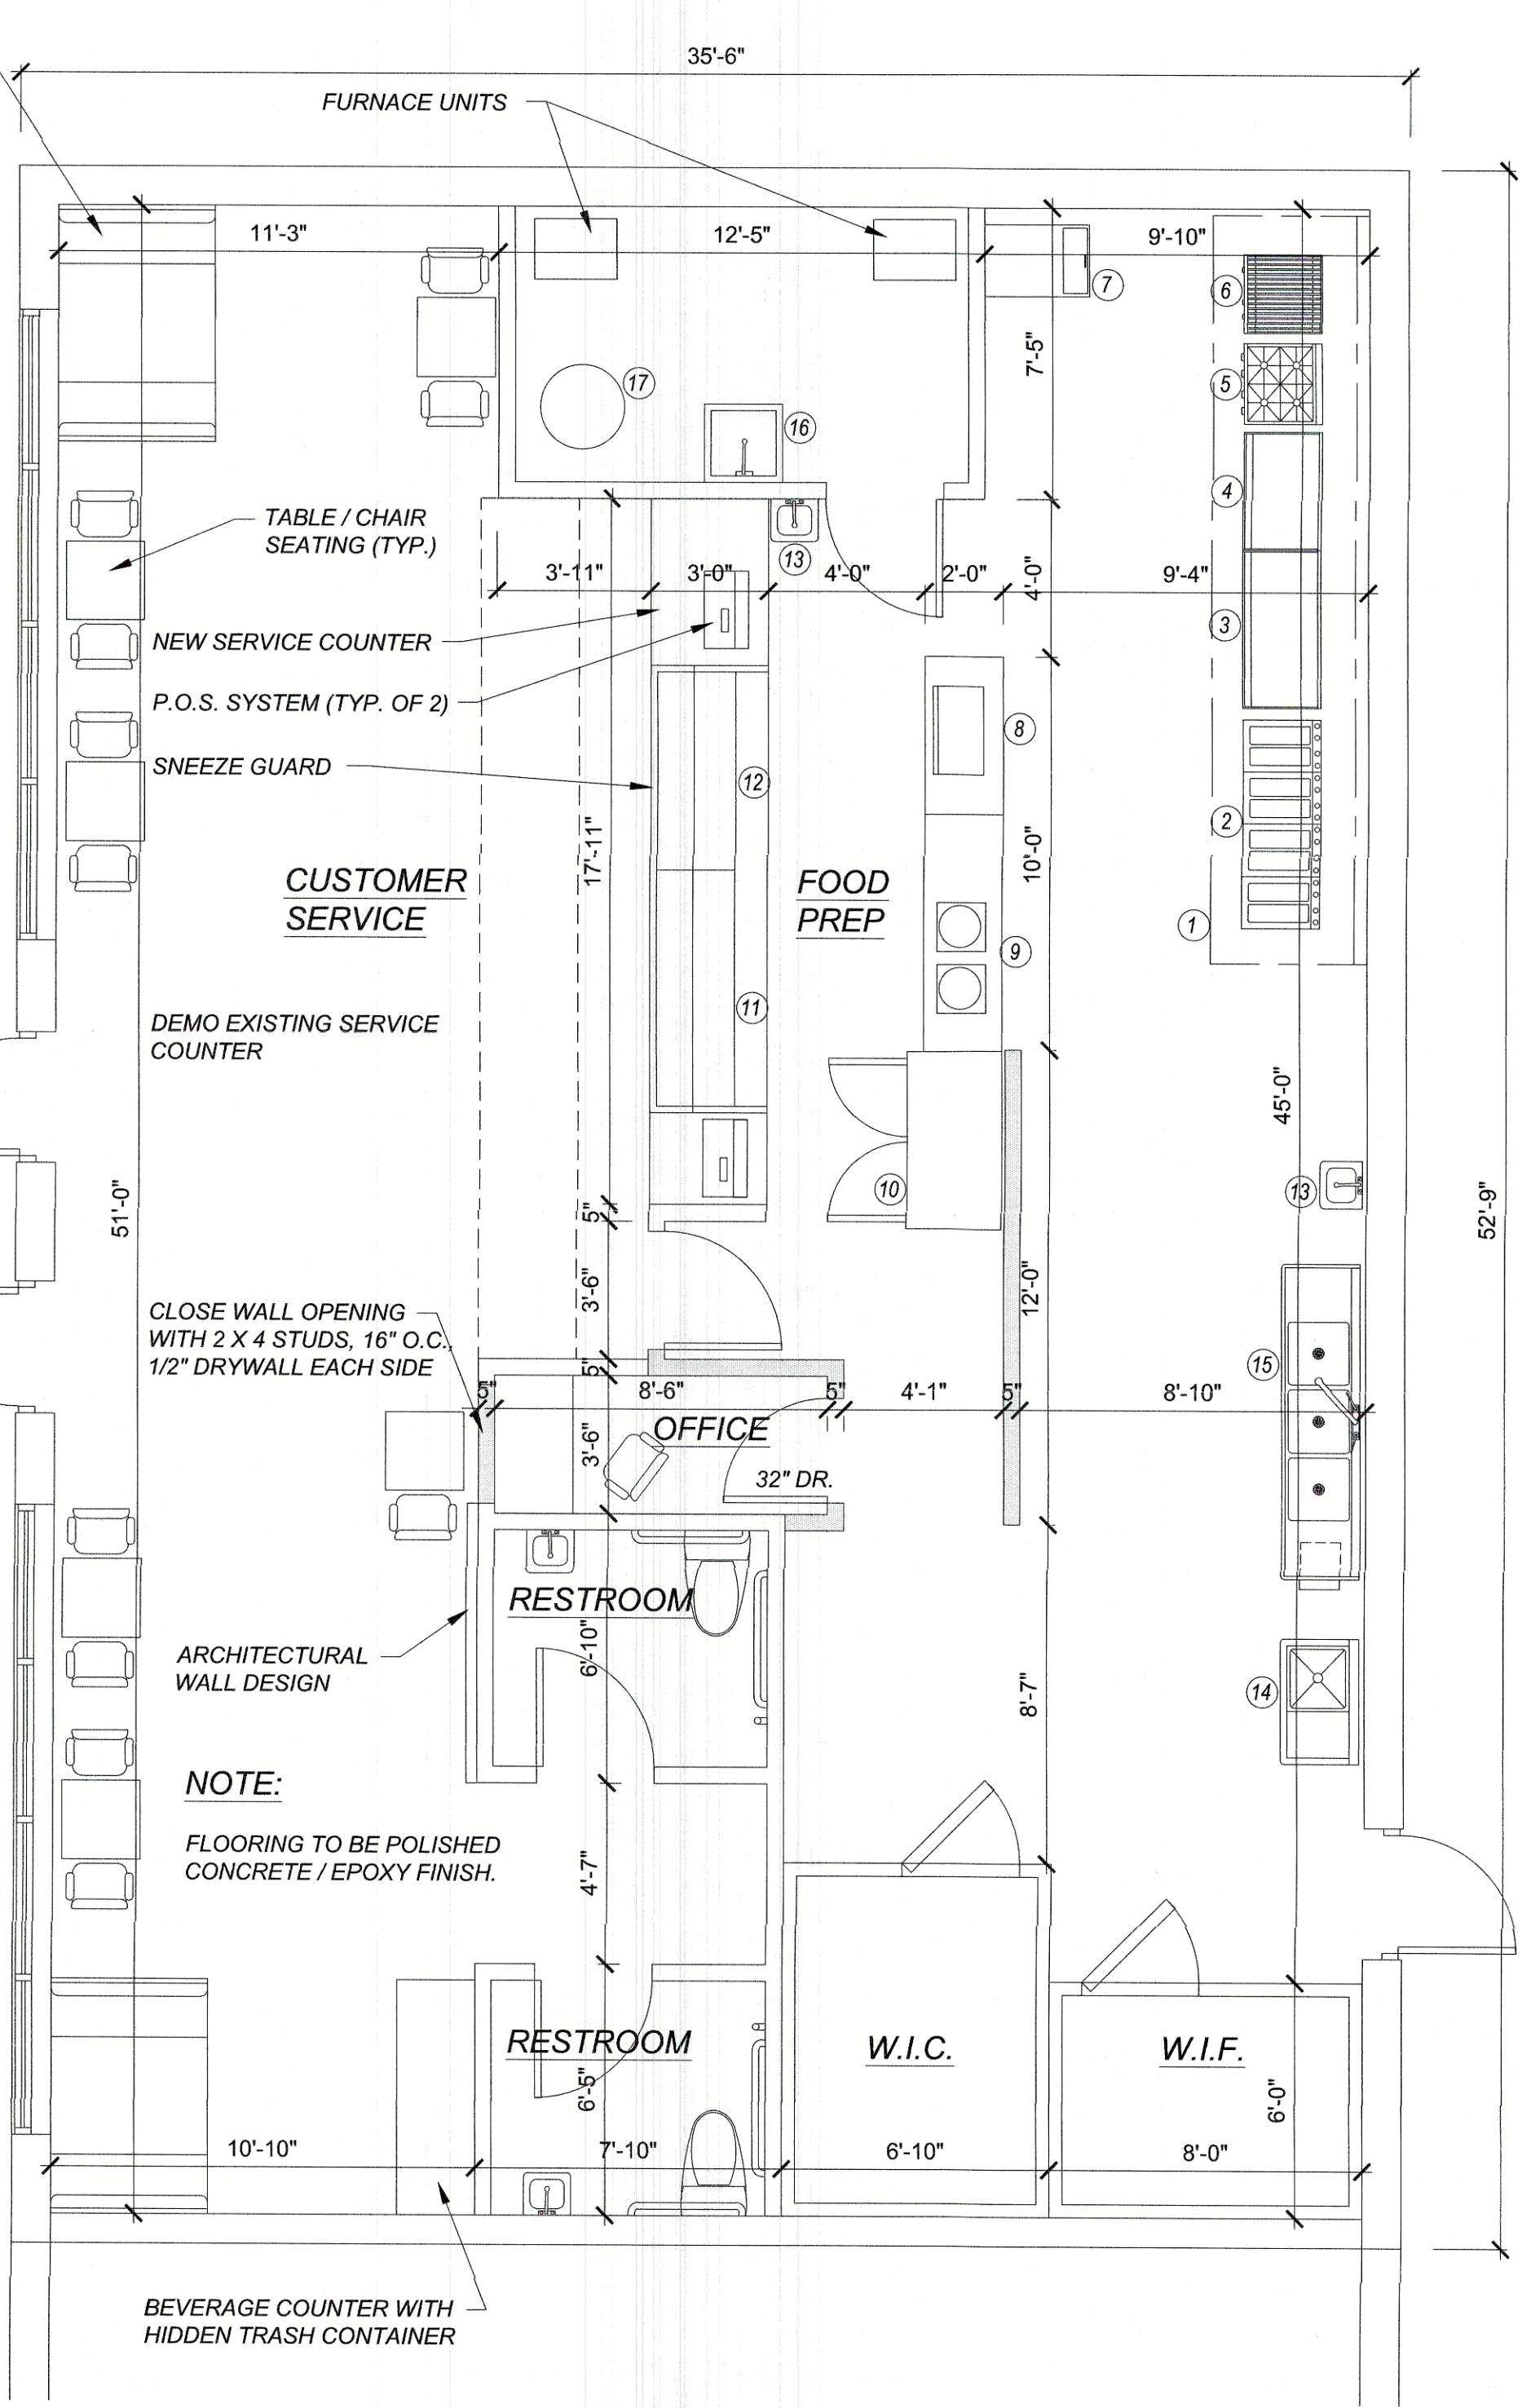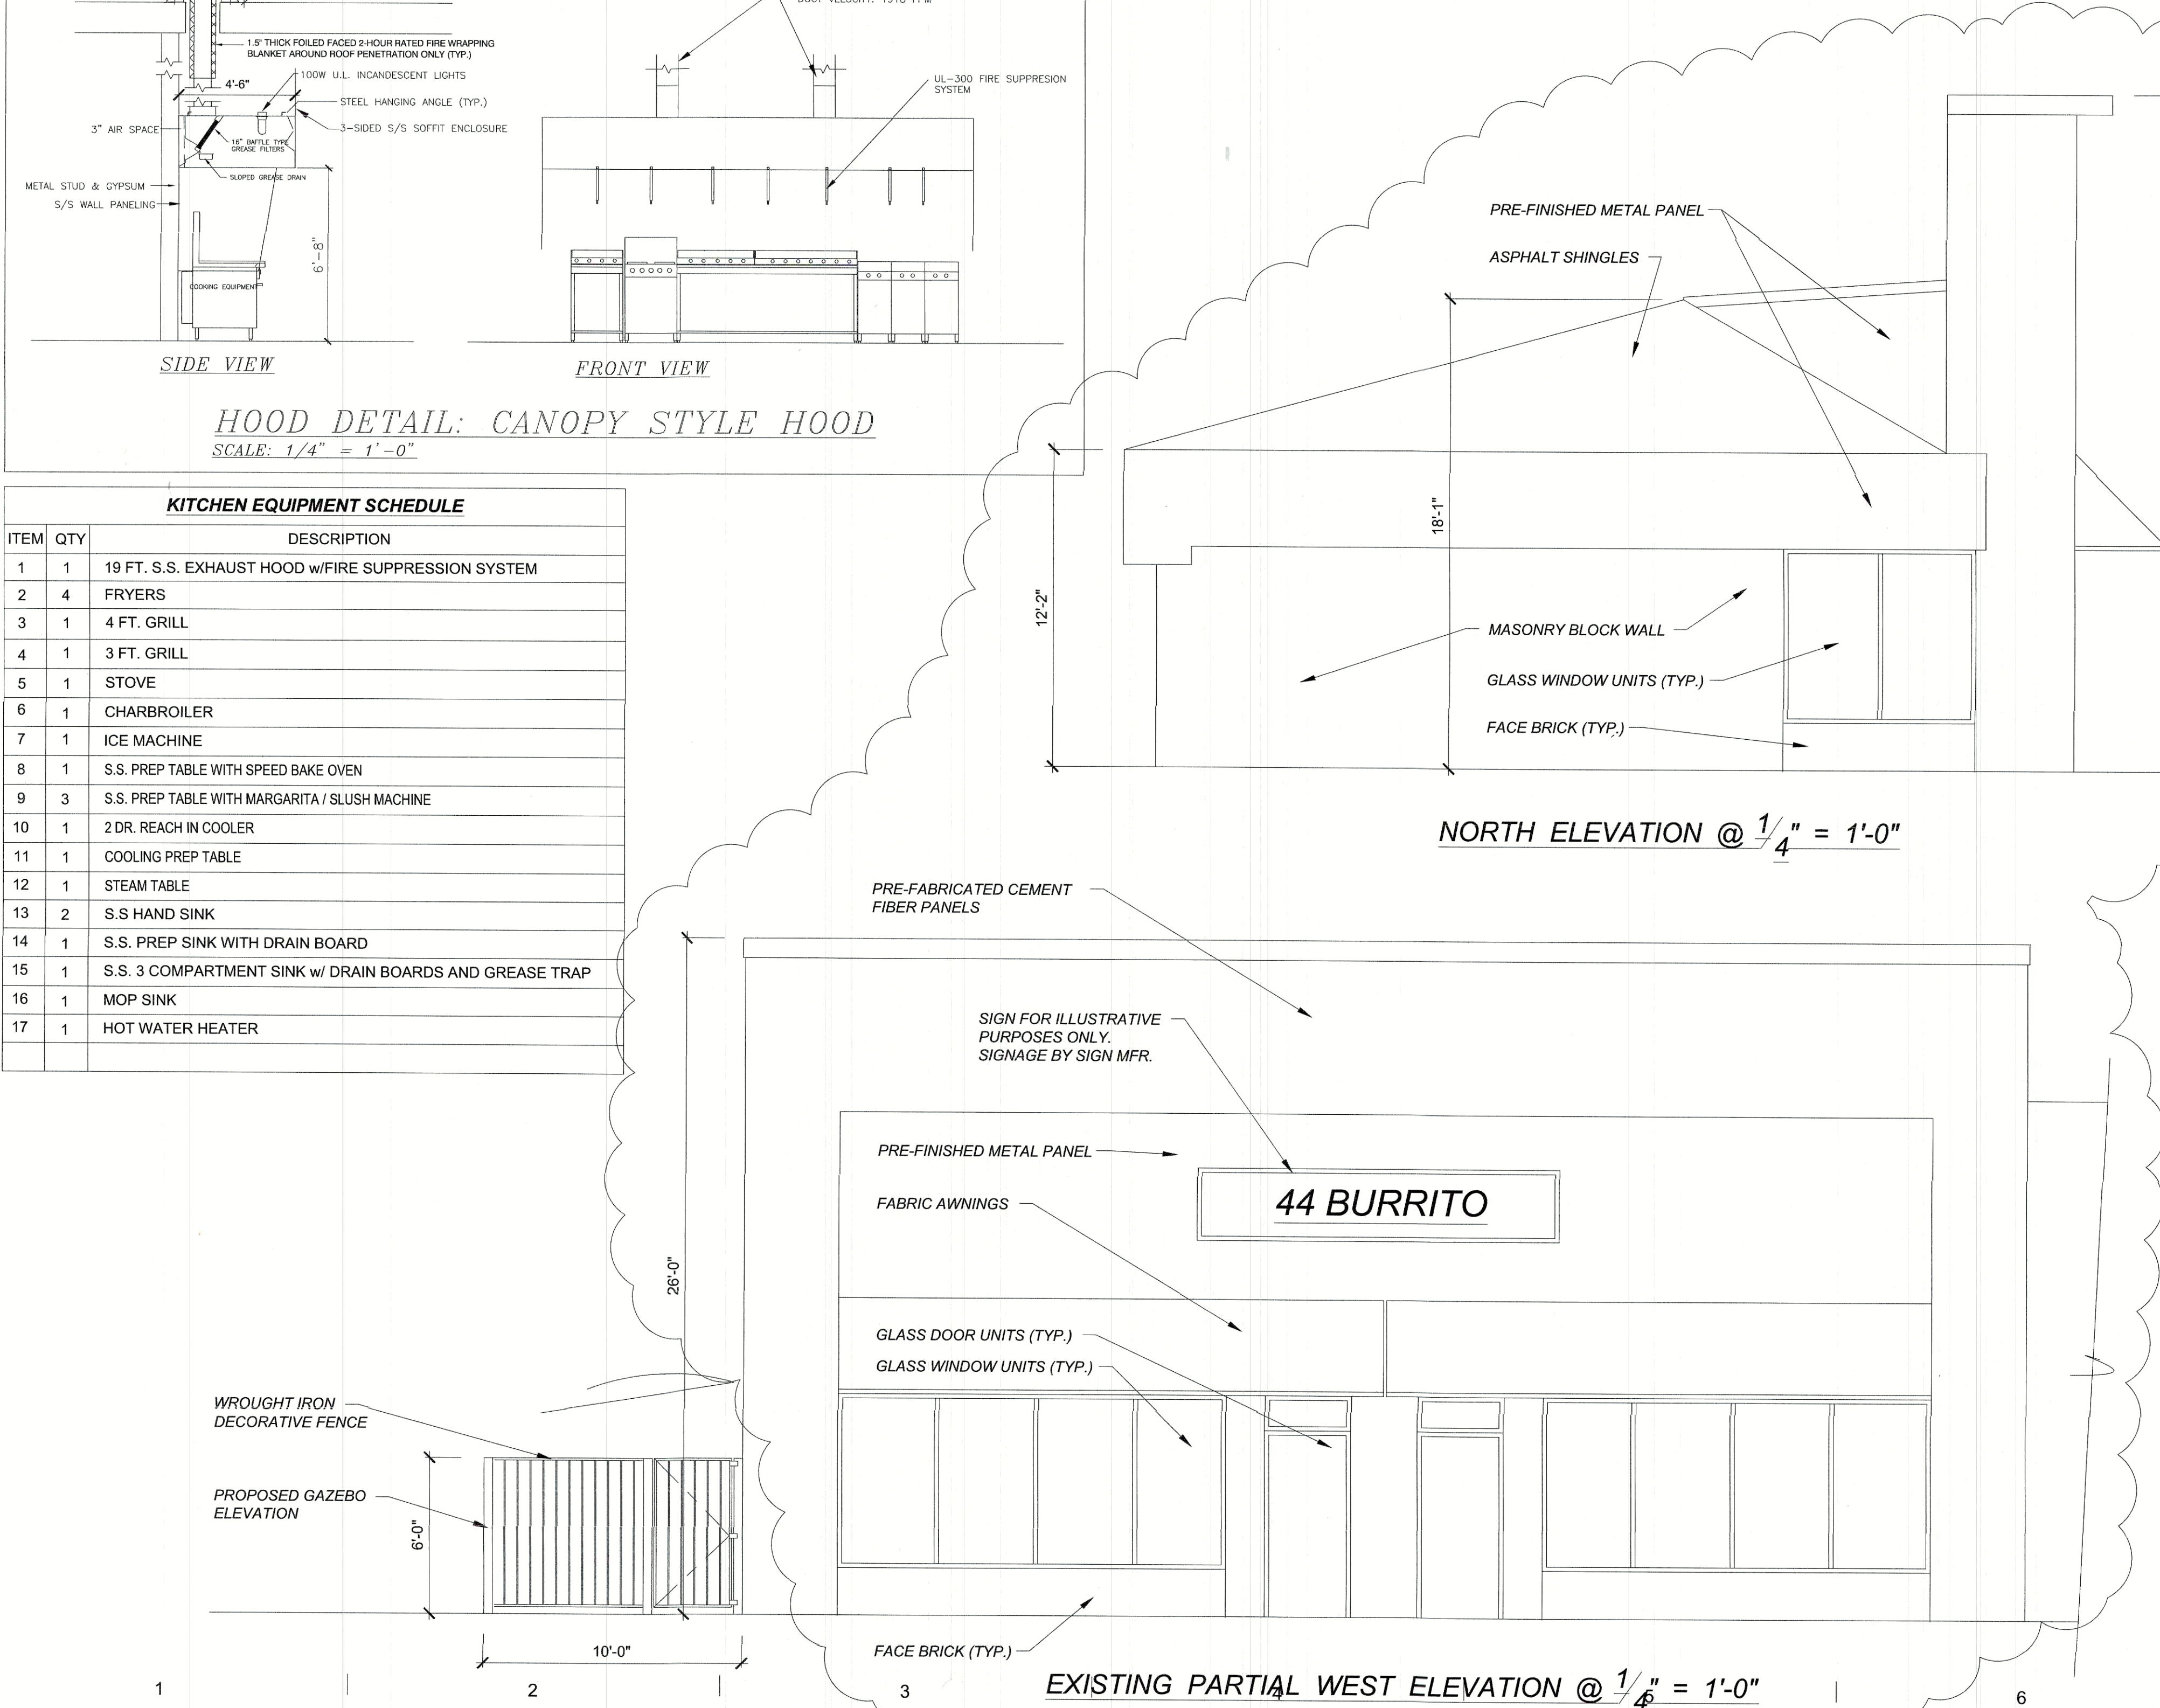

FLOOR PLAN @ 1/4" = 1'-0"



ICS

INDIGOSHORES  
CONSULTANT  
SERVICES

44 BURRITO RESTAURANT  
AND OUTDOOR GAZEBO  
26780 SOUTHFIELD ROAD  
LATHRUP VILLAGE, MICHIGAN

DATA:

GROSS SITE AREA = 30012.84 SQ. FT.  
EXISTING BUILDING: = APPROX. 1,709 SQ. FT.  
USE GROUP = GROUP B  
TYPE OF CONSTRUCTION: = IIIB  
ZONING = M2  
OCCUPANT LOAD = KITCHEN (200 GROSS / 773 = 4)  
SEATING AREA = 22  
PARKING REQUIRED = 1 PER 70 SQ. FT. OF GROSS FLOOR  
70 SQ. FT. / 1,709 SQ. FT. = 24 SPACES

CODE COMPLIANCE:

MICHIGAN REHABILITATION CODE 2015  
ALTERATION LEVEL 2  
COMPLIANCE METHOD - WORK AREA / LESS THAN 50%


LEGAL DESCRIPTION:

PARCEL ID: 2424103032

COMMONLY KNOWN AS: 26710 SOUTHFIELD ROAD


DRAWING INDEX

SHT. A000 EXISTING SITE PLAN  
SHT. A100 FLOOR PLAN, PARTIAL ELEVATION

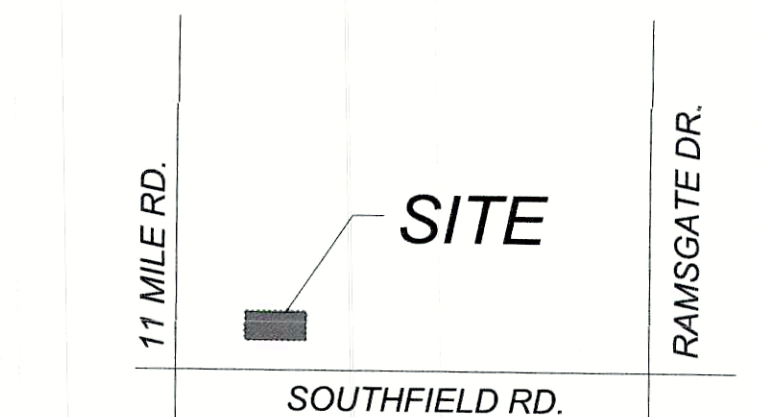

LOCATION MAP

**44 BURRITO RESTAURANT  
AND OUTDOOR GAZEBO  
26780 SOUTHFIELD ROAD  
LATHRUP VILLAGE, MICHIGAN**

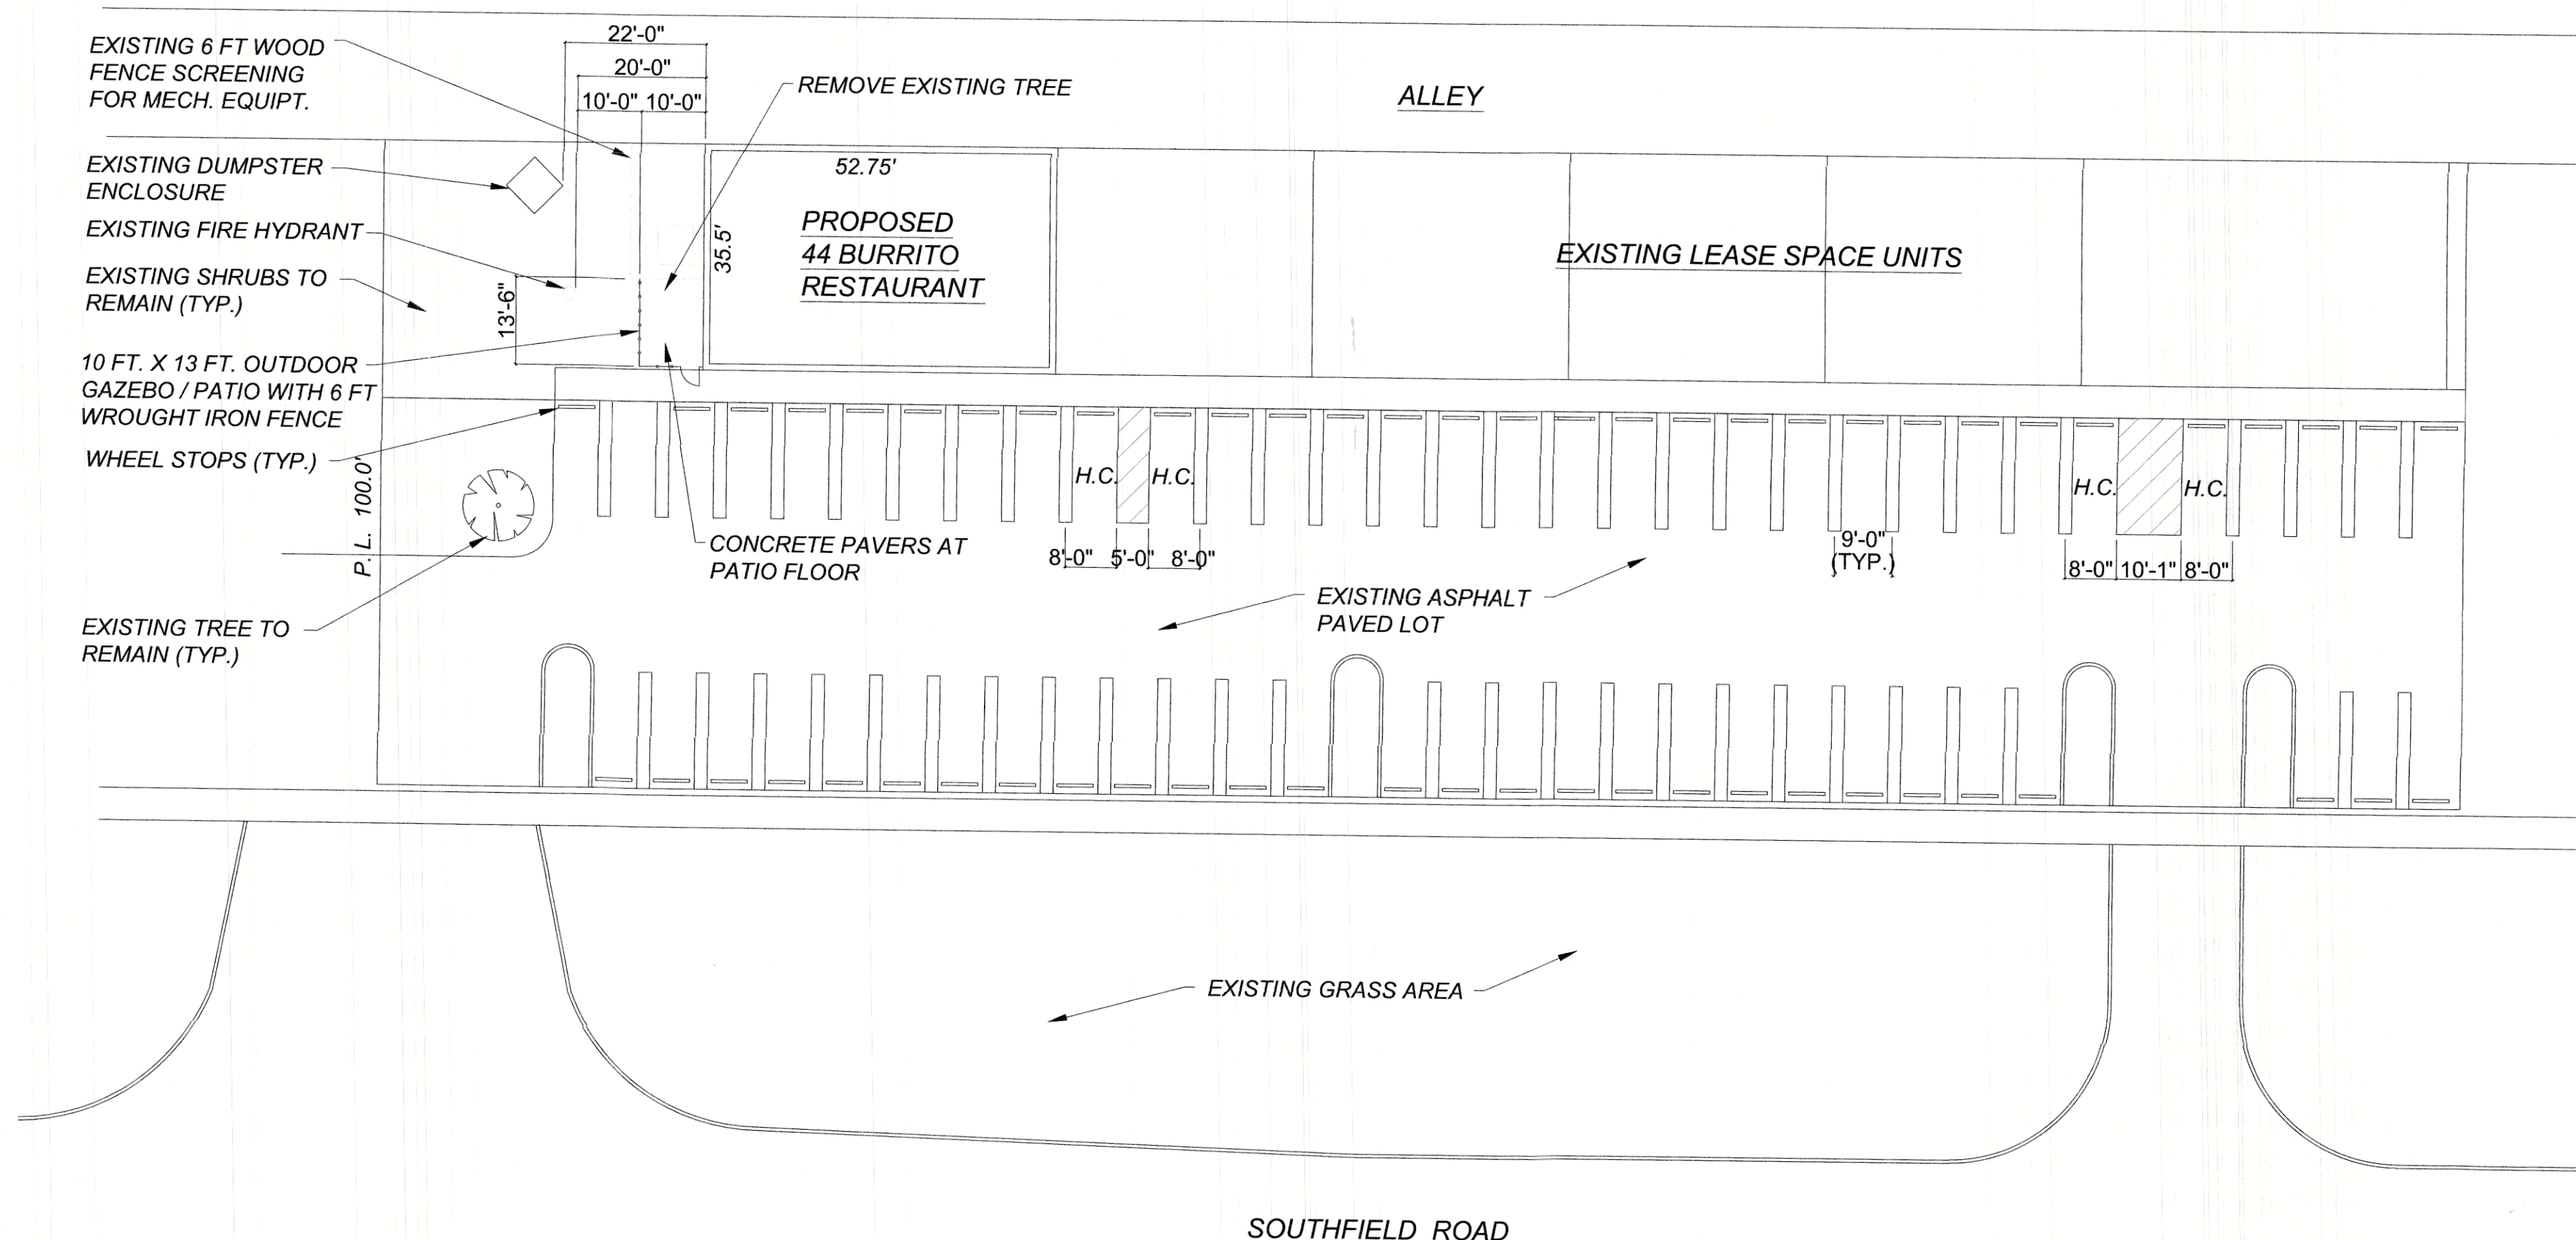

SOUTHFIELD ROAD



EXISTING SITE PLAN @ 1" = 20'-0"

PROJECT DIRECTORY

DESIGNER:

INDIGOSHORES CONSULTANT SERVICES PLC.  
26520 GRAND RIVER BLVD., SUITE 101  
REDFORD TWP., MI 48240  
EMAIL: IAN@INDIGOSHORESCS.COM  
PH: 954.804.3955

CHK BY: I. THOMPSON

DATE: 06/04/23



A000

PROJECT #221380