








0' 1' 2' 3' 4' 5' 6' 7' 8' 9' 10' 11' 12' 13' 14' 15' 16' 17' 18' 19' 20'

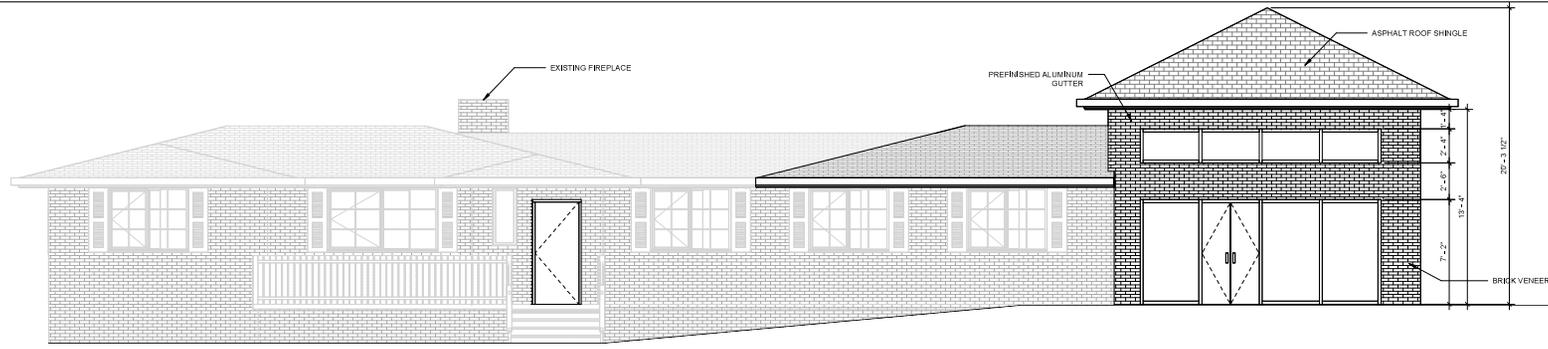


1 NORTH EXTERIOR ELEVATION
1/4" = 1'-0"

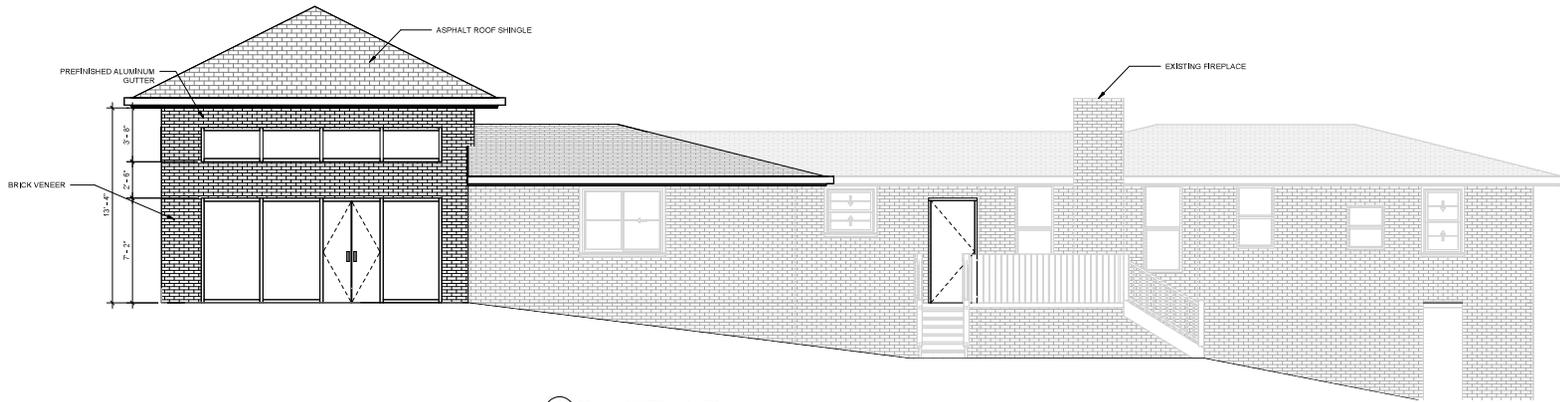

2 SOUTH EXTERIOR ELEVATION
1/4" = 1'-0"

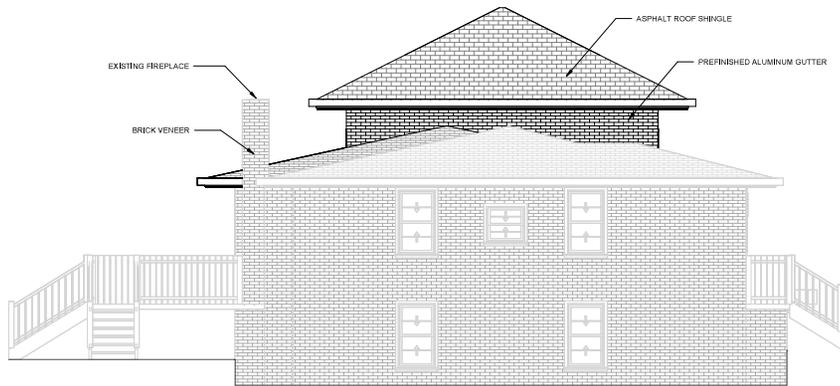

3 WEST EXTERIOR ELEVATION
1/4" = 1'-0"

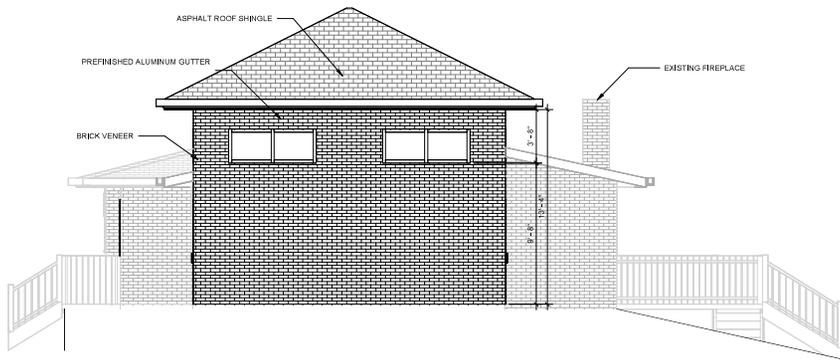

4 EAST EXTERIOR ELEVATION
1/4" = 1'-0"



ZELLER COMPANIES, INC.
470-238-8382

WWW.ZELLERCOMPANIES.COM

ALL DESIGN, DESIGN ARRANGEMENTS AND/OR LABORATIONS OR REPRESENTATION OF THE DRAWING IS OWNED BY AND THE PROPERTY OF ZELLER COMPANIES, INC. AND SHALL REMAIN THE PROPERTY OF ZELLER COMPANIES, INC. ANY REPRODUCTION, ARRANGEMENTS OR PLANS SHALL BE USED BY OR FOR ANY PERSON, FIRM OR COMPANY FOR ANY PURPOSE WITHOUT THE WRITTEN PERMISSION OF ZELLER COMPANIES, INC. ANY REPRODUCTION HEREIN IS A VIOLATION OF FEDERAL COPYRIGHT LAWS. SEE ARCHITECT'S DECLARATION IN CONSTRUCTION DOCUMENTS FOR FURTHER INFORMATION. 

OWNER
ZAHID CUELLAR (404) 385-4748

CONSULTANTS

KEY PLAN



SEAL
© 2024 ZELLER COMPANIES

PROJECT INFORMATION
COMMERCIAL REMODEL

303 scenic highway
Lawrenceville, GA 30046

PROJ. NO.
25006




ISSUE RECORD		
ISSUE #	DATE	DESCRIPTION
0	11/27/2025	ISSUE SET

EXTERIOR ELEVATIONS

A200

RZC2025-00004-ATTACH 2_02-2026

0 1 2
 1/4" = 1'-0"
 GRAPHIC SCALE HERE

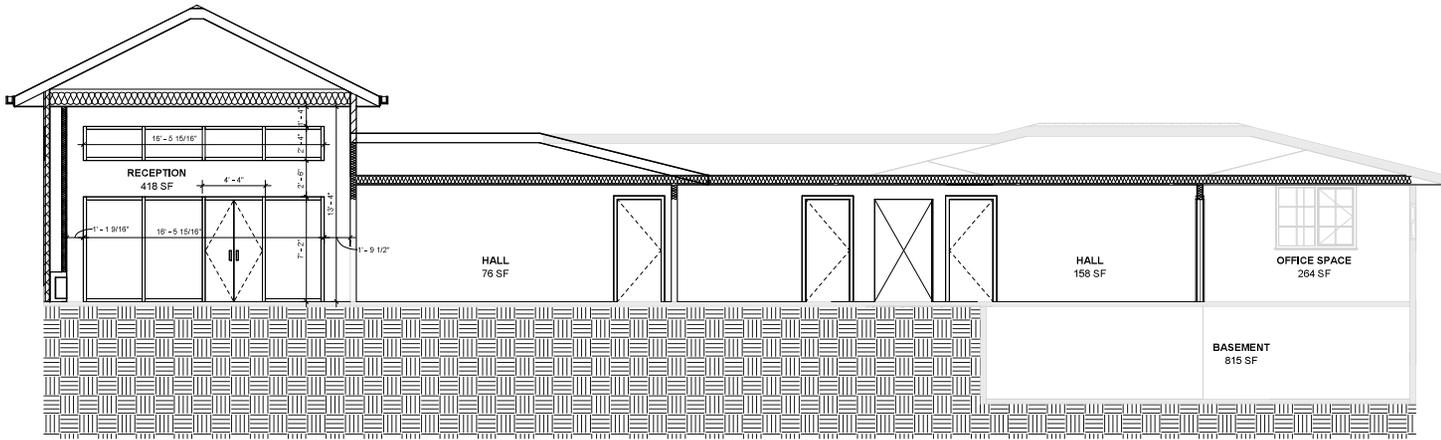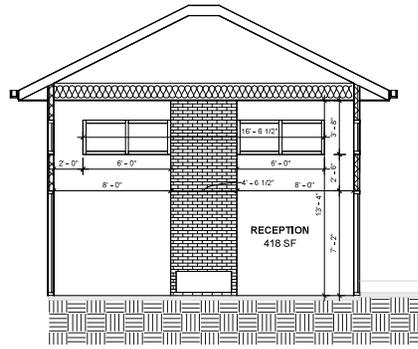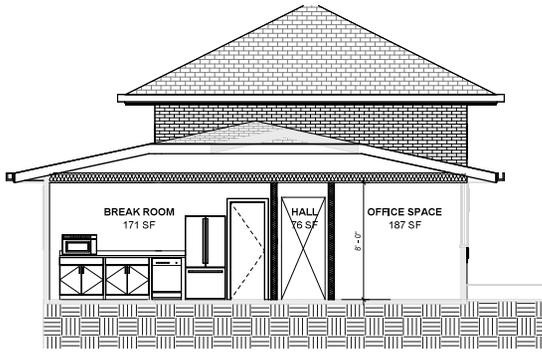

ZELLER COMPANIES, INC.
 470-238-8382

WWW.ZELLERCOMPANIES.COM

ALL IDEAS, DESIGNS, ARRANGEMENTS AND PLACEMENTS OR REPRESENTED BY THE DRAWING ARE OWNED BY AND THE PROPERTY OF ZELLER COMPANIES, INC. AND SHALL REMAIN THE PROPERTY OF ZELLER COMPANIES, INC. ANY REPRODUCTION, ARRANGEMENTS OR PLACEMENTS SHALL BE USED BY OR REVEALED TO ANY PERSON, FIRM OR COMPANY FOR ANY PURPOSE WITHOUT THE WRITTEN PERMISSION OF ZELLER COMPANIES, INC. WITHOUT REPRODUCTION HEREIN IS A VIOLATION OF FEDERAL COPYRIGHT LAWS. SEE ARCHITECT'S DECLARATION IN CONTRACT DOCUMENTS FOR FURTHER INFORMATION. THIS DOCUMENT IS A PROFESSIONAL DESIGN AND OTHER LAWS, THE IDEAS, ARRANGEMENTS AND DESIGNS DEPICTED HEREIN MAY BE PATENTED OR BE THE SUBJECT OF PENDING PATENT APPLICATIONS.

OWNER

ZAIKH CUELLAR (404) 388-4748

CONSULTANTS

KEY PLAN



SEAL

© 2024 ZELLER COMPANIES

PROJECT INFORMATION

**COMMERCIAL
 REMODEL**

303 scenic highway
 Lawrenceville, GA 30046

PROJ. NO.
 2506

ISSUE RECORD

ISSUE #	DATE	DESCRIPTION
0	11/27/2025	ISSUE SET


BUILDING
 SECTION

A300

2/21/2025 09:13:28 P.M.

RZC2025-00074-ATTCH 2_02-2025

0 1 2
 NUMBER OF FEET SCALE HERE

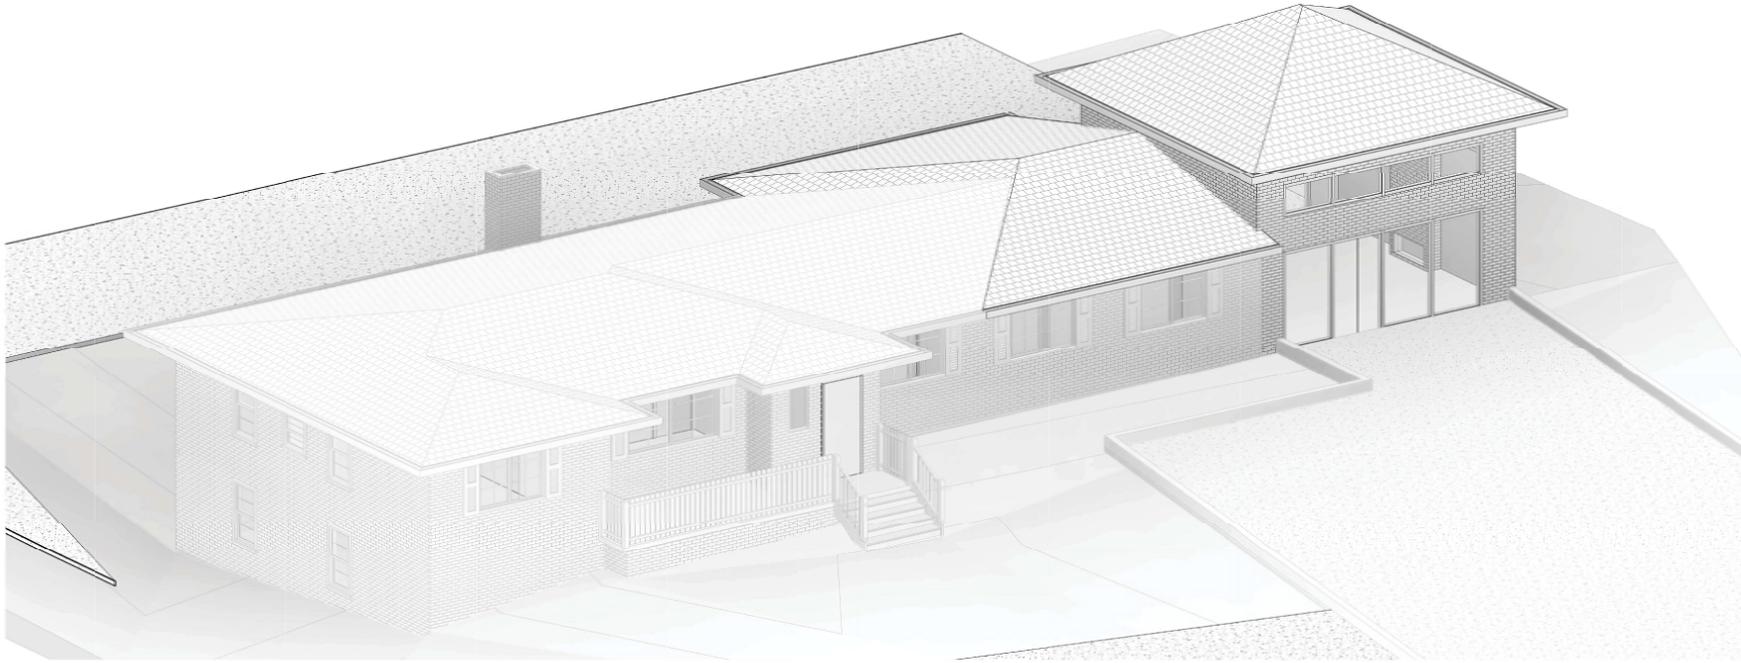

1
 A300 3D View 1

2/21/2025 09:13:46 a.m.



ZELLER COMPANIES, INC.
 470-238-8382

WWW.ZELLERCOMPANIES.COM

ALL IDEAS, DESIGNS, ARRANGEMENTS AND PLACEMENTS OR REPRESENTED BY THE DRAWING ARE OWNED BY AND THE PROPERTY OF ZELLER COMPANIES, INC. AND WILL REMAIN THE PROPERTY OF ZELLER COMPANIES, INC. ANY REPRODUCTION, COPIES, AND DEVELOPMENT FOR ANY OTHER PURPOSES WITHOUT THE WRITTEN PERMISSION OF ZELLER COMPANIES, INC. IS STRICTLY PROHIBITED. THE DESIGN ARRANGEMENTS OR PLANS SHALL BE USED BY OR REPRODUCED TO ANY PERSON, FIRM OR COMPANY ONLY FOR THE PROJECT AND SITE SPECIFICALLY IDENTIFIED HEREIN BY ZELLER COMPANIES, INC. ANY REPRODUCTION OR USE OF ANY PART OF THIS DRAWING FOR ANY OTHER PROJECT OR SITE WITHOUT THE WRITTEN PERMISSION OF ZELLER COMPANIES, INC. IS STRICTLY PROHIBITED. THE DESIGN ARRANGEMENTS OR PLANS SHALL BE USED BY OR REPRODUCED TO ANY PERSON, FIRM OR COMPANY ONLY FOR THE PROJECT AND SITE SPECIFICALLY IDENTIFIED HEREIN BY ZELLER COMPANIES, INC. ANY REPRODUCTION OR USE OF ANY PART OF THIS DRAWING FOR ANY OTHER PROJECT OR SITE WITHOUT THE WRITTEN PERMISSION OF ZELLER COMPANIES, INC. IS STRICTLY PROHIBITED.

OWNER

ZAIKH CUELLAR (404) 385-4748

CONSULTANTS

KEY PLAN



SEAL

© 2025 ZELLER COMPANIES

PROJECT INFORMATION

**COMMERCIAL
 REMODEL**

303 scenic highway
 Lawrenceville, GA 30046

PROJ. NO.
 25006

ISSUE RECORD

ISSUE #	DATE	DESCRIPTION
0	11/27/2025	ISSUE SET

3D VIEWS

A900

RZC2025-00074-ATTCH 2_02-2026