

29 28 27 26 25 24 23 22 21 20 19 18 17 16 15 14 13 12 11 10 9 8 7 6 5 4 3 2 1


ABBREVIATIONS

Table of abbreviations and their corresponding full names, organized in columns. Includes terms like AND, LESS THAN, ANCHOR BOLT, etc.


GENERAL NOTES

- 1 ALL CONSTRUCTION AND INSTALLATION SHALL EXCEED OR CONFORM TO THE LATEST EDITION OF CODES ADOPTED BY THE LOCAL GOVERNING AGENCIES...
2 CONTRACTOR SHALL VERIFY AND ASSUME RESPONSIBILITY FOR ALL DIMENSIONS AND SITE CONDITIONS...
3 MECHANICAL, ELECTRICAL, AND PLUMBING SYSTEMS ARE SHOWN FOR SCHEMATIC INTENT ONLY...

VICINITY MAP

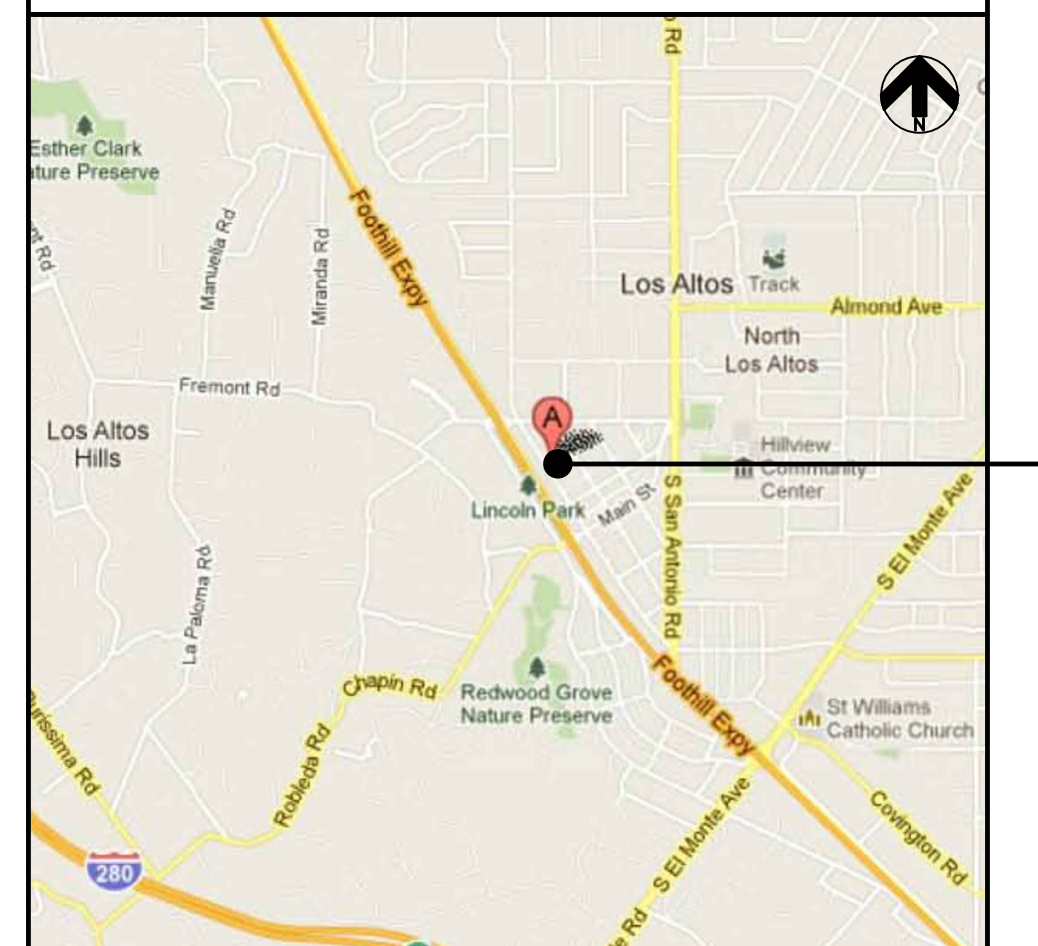

PARCEL MAP

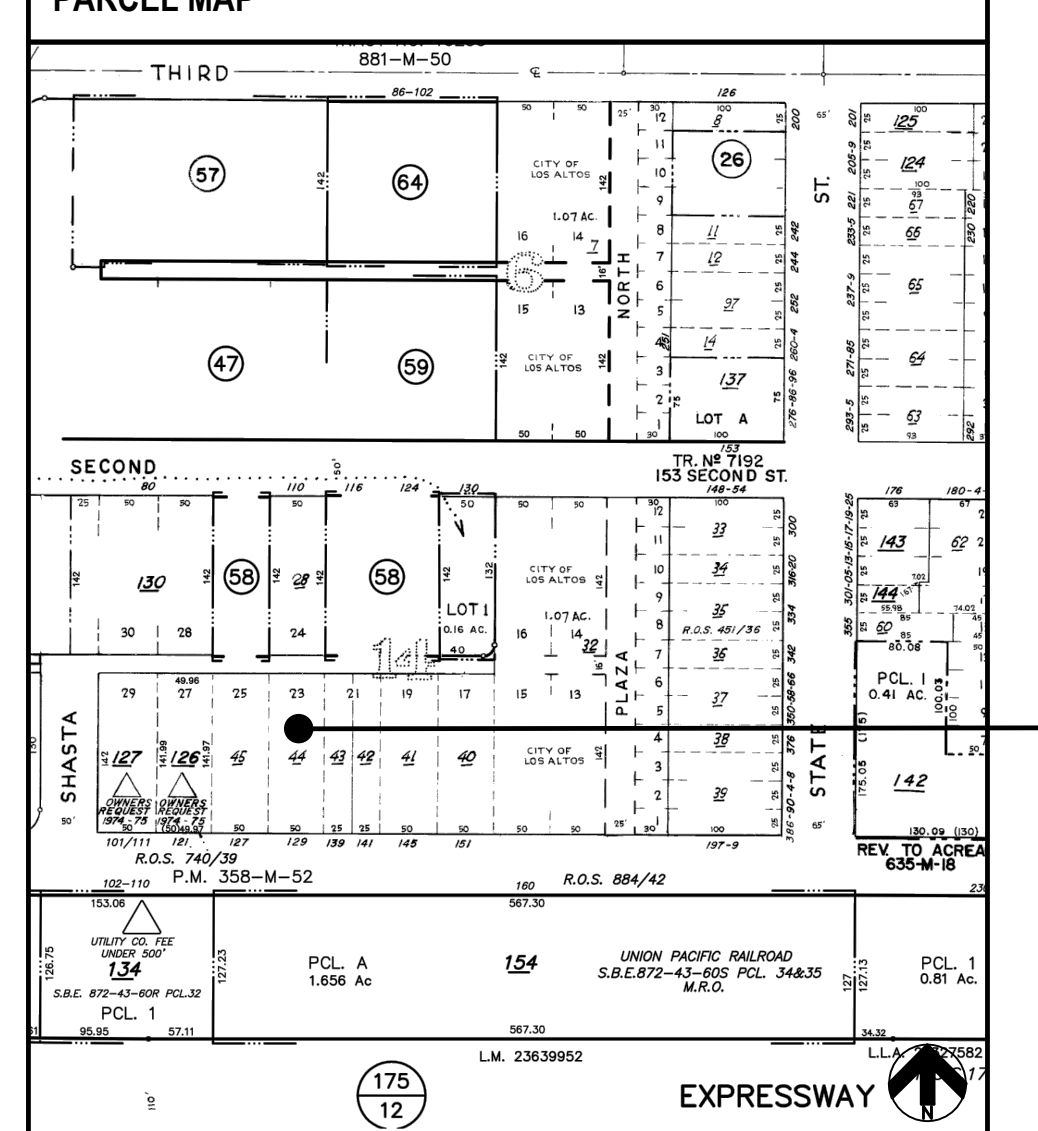


PROJECT DESCRIPTION & CODE ANALYSIS - INTERIOR IMPROVEMENTS

Table with columns for PROJECT DESCRIPTION, ASSESSORS PARCEL NO., APPLICABLE CODES, PROJECT DATA, ZONING, OCCUPANT TYPE, CONSTRUCTION TYPE, NO. OF STORIES, FIRE SPRINKLERS, and MIN. PLUMBING FIXTURES.

PROJECT DIRECTORY

Table listing project stakeholders: TENANT (Hyperspace), OWNER (129 First St. LLC), AGENCY (City of Los Altos), and ARCHITECT (CONSORTIUM).

AGENCY

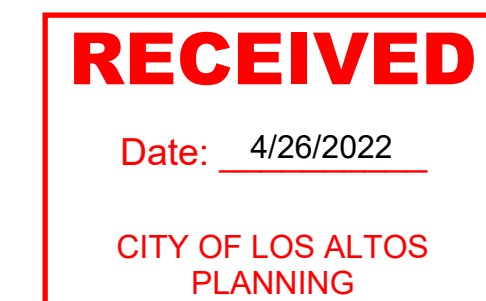

CONSULTANT

ARCHITECT

DRAWING SYMBOLS

Drawing symbols legend including symbols for Building Section or Exterior Elevation, Interior Elevation, Detail, Grid Line, Door No., Window No., Plumbing Fixture No., Lighting No., Merchandising No., Dimension Point / Benchmark, Revision Note, Finish Type, Room Name / Room Number, Drawing Note, and Wall Assembly Type.


CONSORTIUM logo and address: 2120 Eighteenth Avenue, San Francisco, CA 94116.

PROJECT Commercial Alterations to: 129 First Street, Los Altos, CA 94022

Revision table with columns for No., Revision, and Release date. Includes entries for CUP REV., SCHEMATIC 3, SCHEMATIC 2, and SCHEMATIC 1.

Project Information table with fields for Job Code (129FIRST), Scale (As Noted), and Project Information (A0.1).

29 28 27 26 25 24 23 22 21 20 19 18 17 16 15 14 13 12 11 10 9 8 7 6 5 4 3 2 1

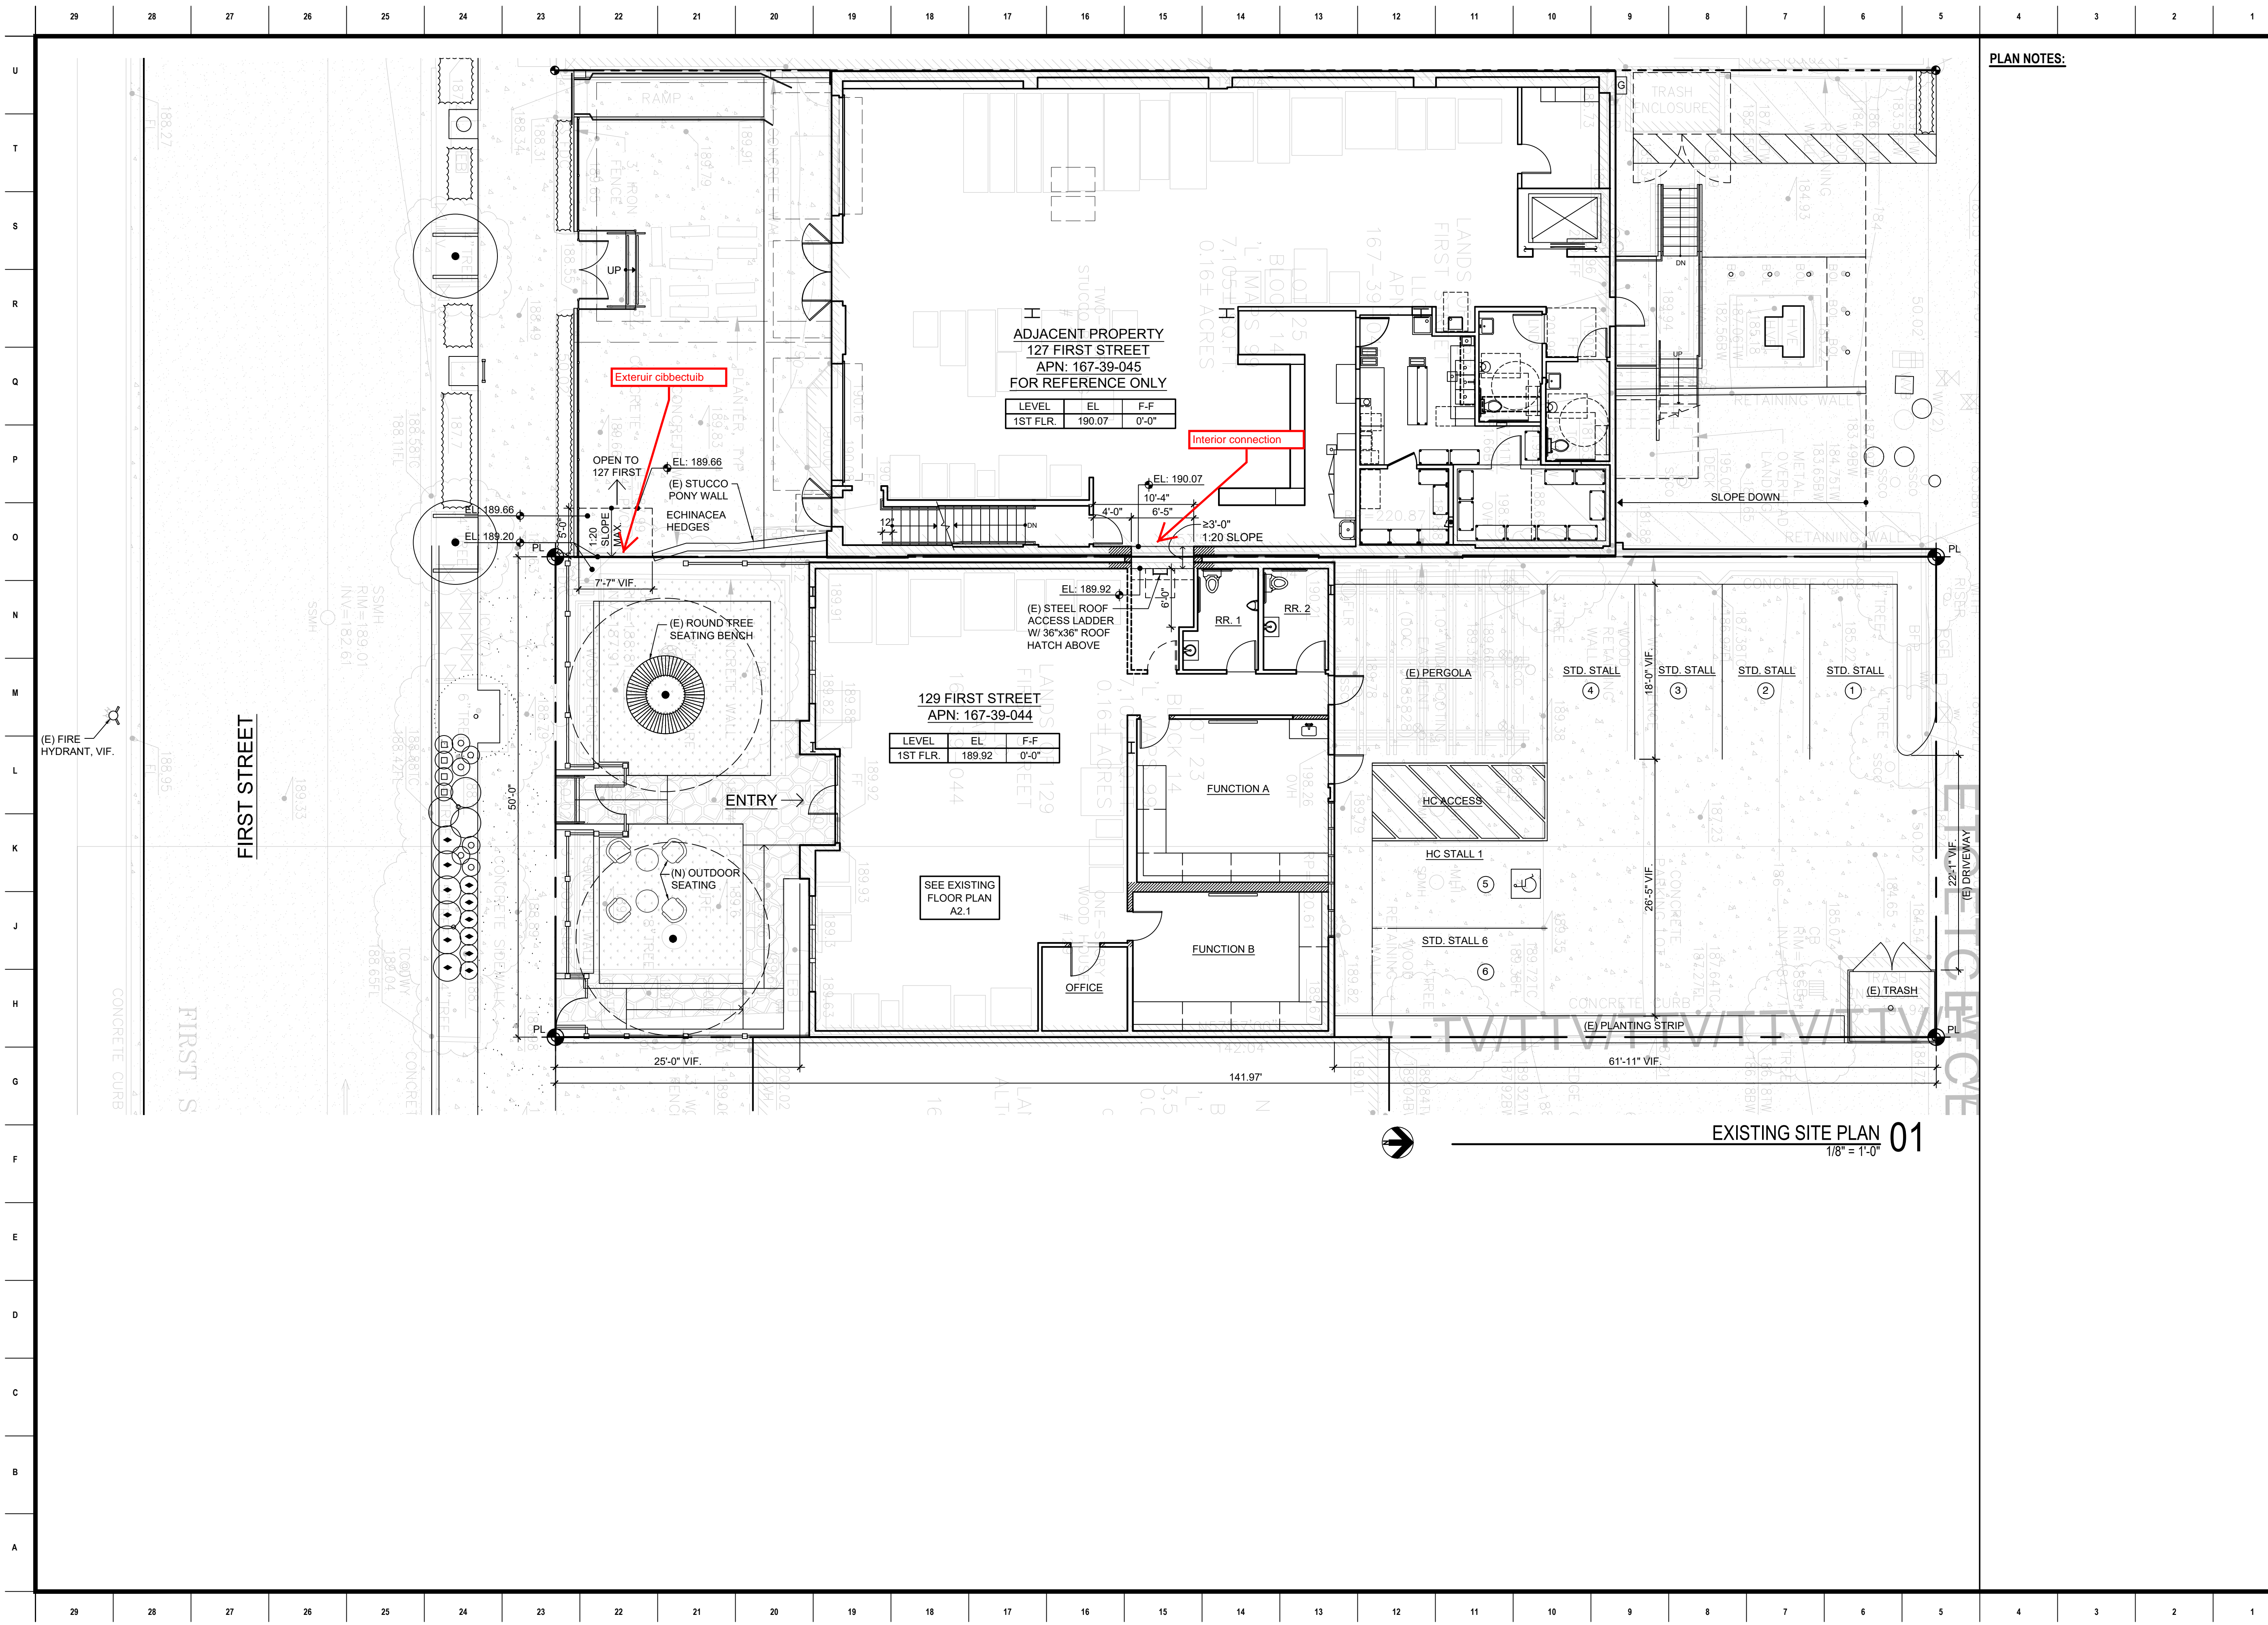

ADJACENT PROPERTY
 127 FIRST STREET
 APN: 167-39-045
 FOR REFERENCE ONLY

LEVEL	EL	F-F
1ST FLR	190.07	0'-0"

129 FIRST STREET
 APN: 167-39-044

LEVEL	EL	F-F
1ST FLR	189.92	0'-0"

SEE EXISTING
 FLOOR PLAN
 A2.1

PLAN NOTES:

EXISTING SITE PLAN 01
 1/8" = 1'-0"

AGENCY

CONSULTANT

ARCHITECT



CONSORTIUM
 2120 Eighteenth Avenue
 San Francisco, CA 94116
 t: 415.566.7442 f: 415.566.1431
 info@consortium-sf.com

PROJECT

Commercial Alterations to:
 129 First Street
 Los Altos, CA 94022


No.	Revision	Release
SCHEMATIC 4	08/02/22	
SCHEMATIC 3	06/16/22	
SCHEMATIC 2	06/08/22	
SCHEMATIC 1	04/03/22	

No. Revision Release
 Job Code: 129FIRST
 Scale: As Noted

127-129 First Site Plan

A1.1c

29 28 27 26 25 24 23 22 21 20 19 18 17 16 15 14 13 12 11 10 9 8 7 6 5 4 3 2 1

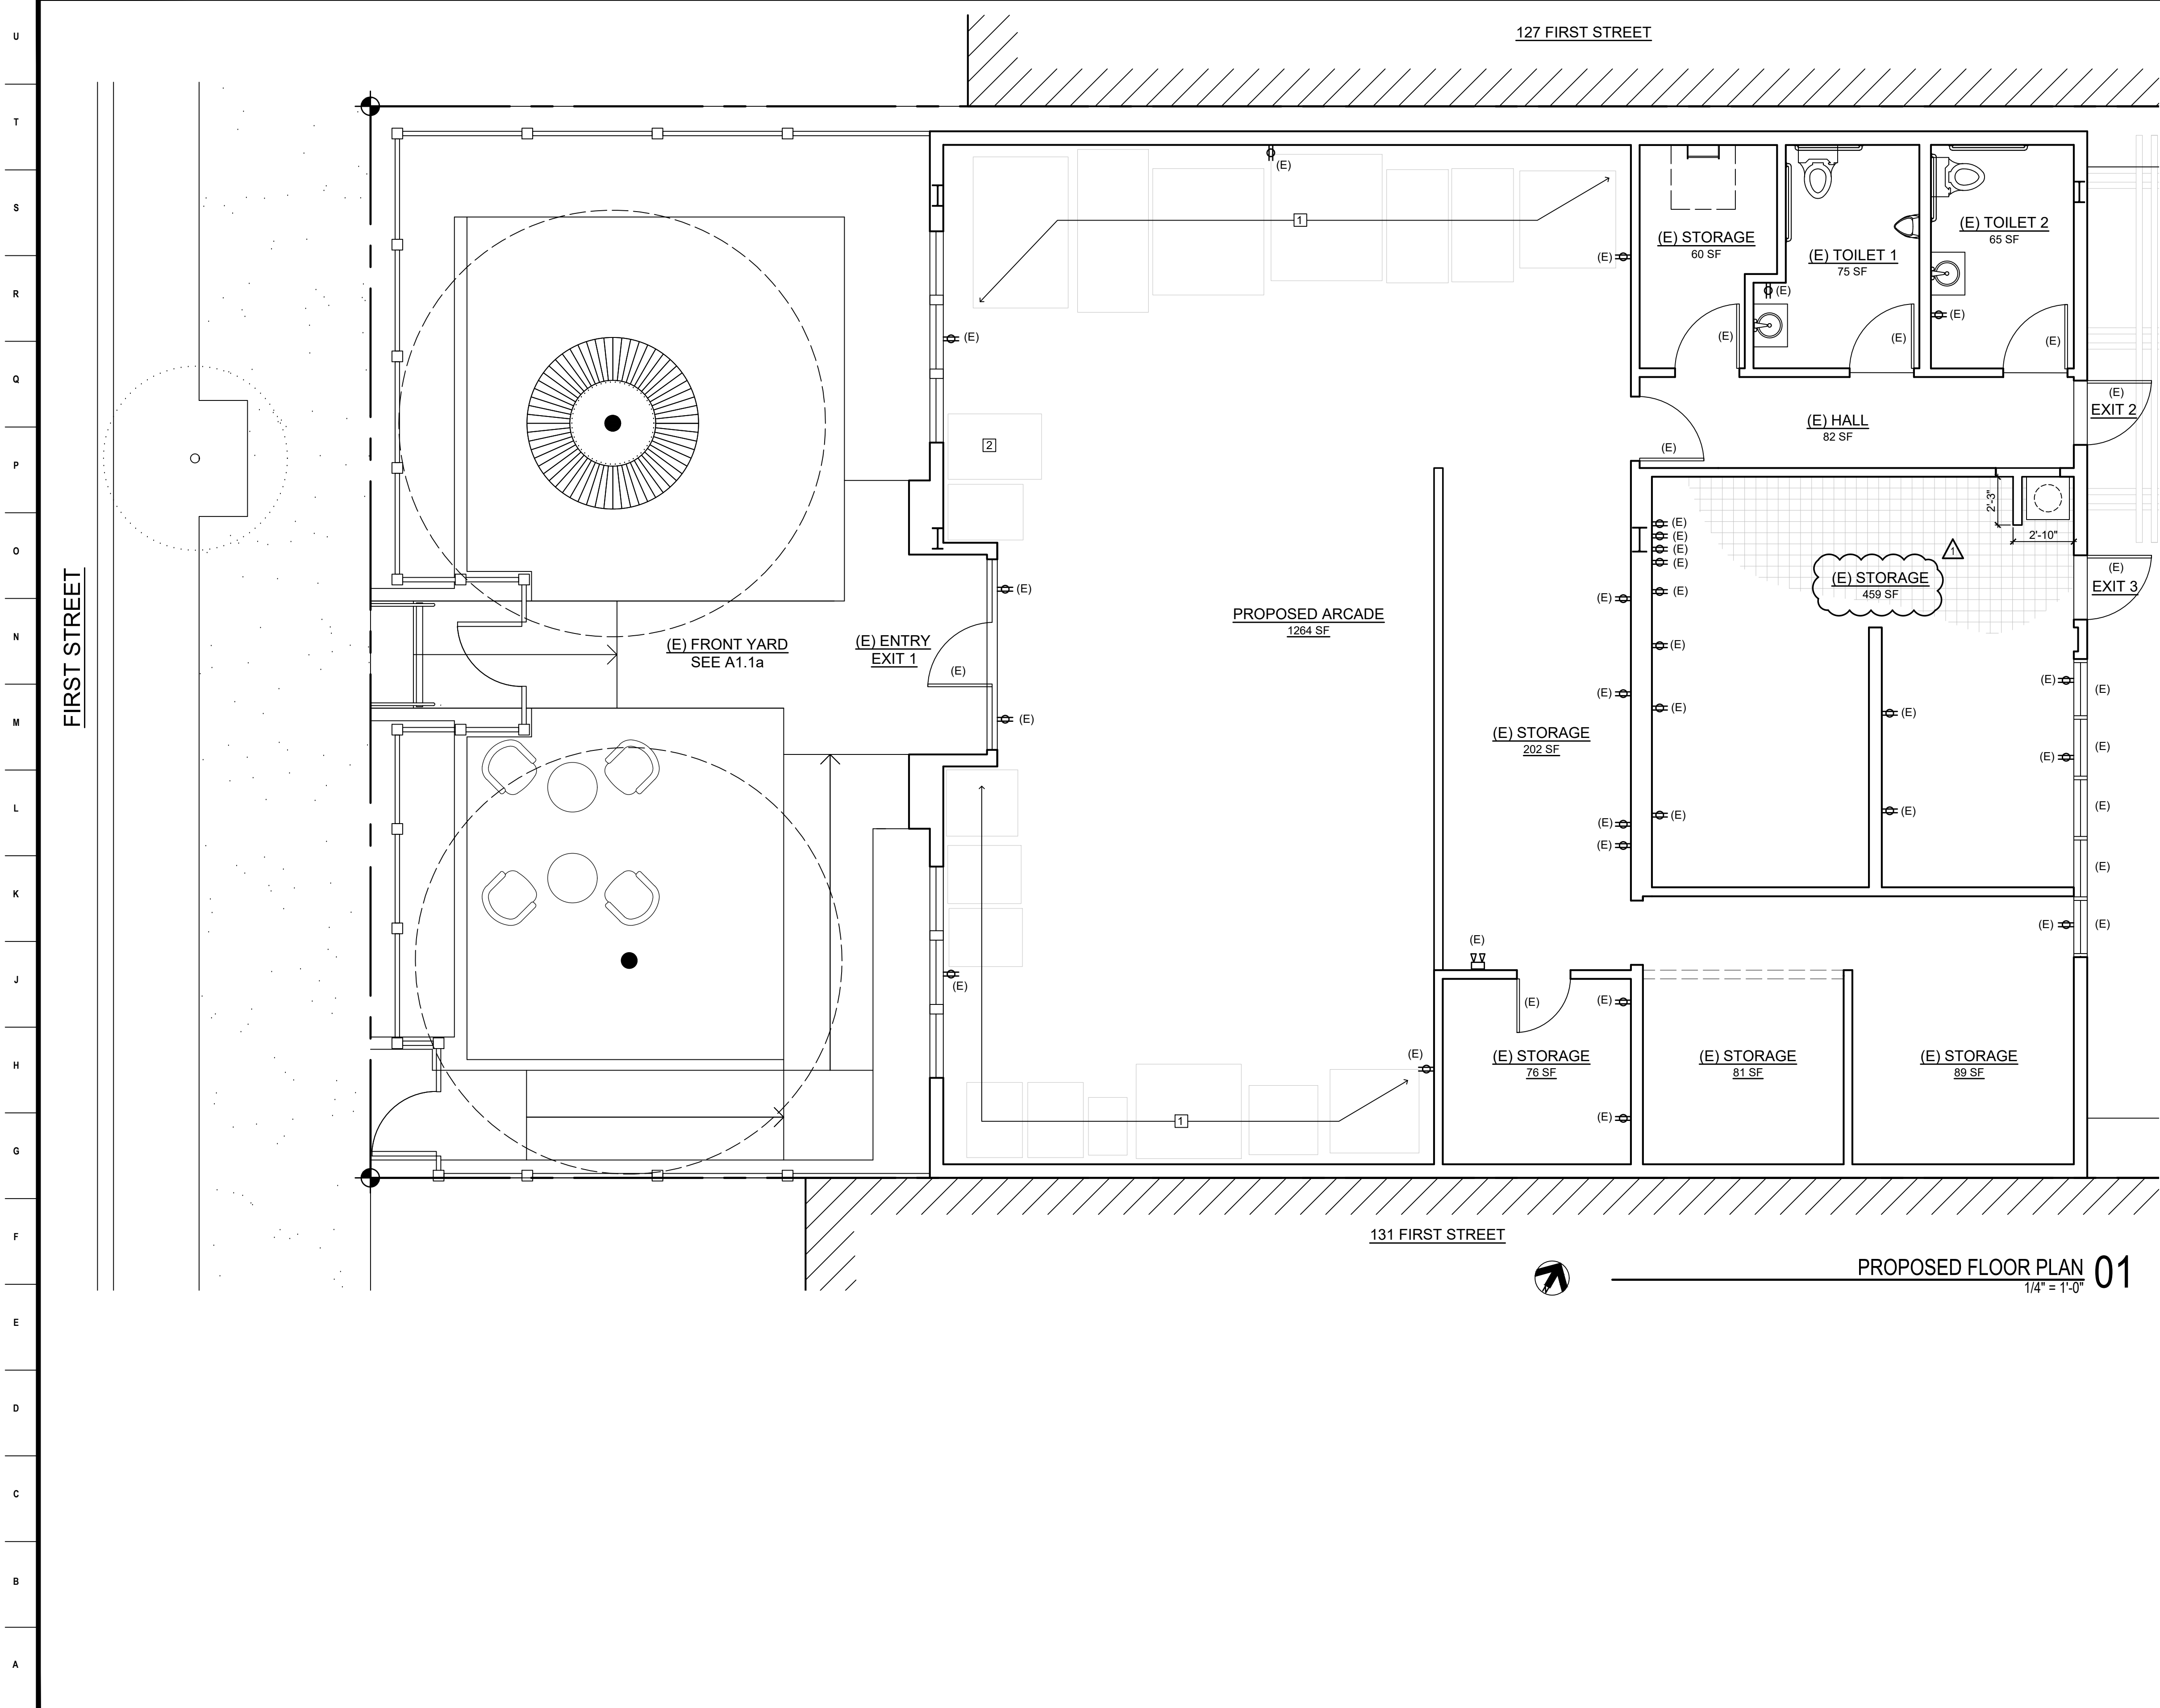

PLAN NOTES:
 1 PROPOSED ELECTRIC ARCADE GAMES
 2 PROPOSED TICKET MACHINE

AGENCY

CONSULTANT

ARCHITECT

CONSORTIUM
 2120 Eighteenth Avenue
 San Francisco CA 94116
 T: 415.566.7442 F: 415.566.1431
 info@consortium-sf.com

PROJECT
 Commercial Alterations to
 129 First Street
 Los Altos, CA 94022

No.	Revision	Release
△ CUP REV.		07/22/22
SCHEMATIC 3		06/16/22
SCHEMATIC 2		06/08/22
SCHEMATIC 1		04/03/22

Job Code: 129FIRST
 Scale: As Noted

Floor Plan **A2.1a**

PROPOSED FLOOR PLAN 01
 1/4" = 1'-0"

29 28 27 26 25 24 23 22 21 20 19 18 17 16 15 14 13 12 11 10 9 8 7 6 5 4 3 2 1