

PROJECT SUMMARY

SITE NUMBER:	7032
SITE NAME:	MACKINAC LILAC HOTEL
SITE ADDRESS:	7372 MAIN STREET MACKINAC ISLAND, MI 49757
JURISDICTION:	MACKINAC COUNTY
COUNTY:	MACKINAC COUNTY
BUILDING OWNER:	MAIN STREET CENTER, INC. P.O. BOX 475 GAYLORD, MI 49374
SITE COORDINATES:	
LATITUDE:	45° 50' 55.76" N
LONGITUDE:	84° 37' 07.15" W
ELEVATION:	596.30' (NAVD 88)
OCCUPANCY:	TBD
CONSTRUCTION TYPE:	ROOFTOP

LESSEE

SITE NUMBER: 7032
SITE NAME: MACKINAC LILAC HOTEL
7372 MAIN STREET
MACKINAC ISLAND, MI 49757

5G L-Sub 6 - CARRIER ADD / FUZE 17411995

VICINITY MAP



NOT TO SCALE

LOCATION MAP



NOT TO SCALE

APPLICABLE CODES AND STANDARDS

ALL WORK AND MATERIALS SHALL BE PERFORMED AND INSTALLED IN ACCORDANCE WITH THE CURRENT EDITIONS OF THE FOLLOWING CODES AS ADOPTED BY THE LOCAL GOVERNING AUTHORITIES. NOTHING IN THESE PLANS IS TO BE CONSTRUED TO PERMIT WORK NOT CONFORMING TO THE LATEST EDITIONS OF THE FOLLOWING CODES:

1. 2021 MICHIGAN BUILDING CODE	7. 2021 MICHIGAN PLUMBING CODE
2. 2021 MICHIGAN MECHANICAL CODE	8. INTERNATIONAL FIRE CODE
3. ANSI / TIA-222-H	9. 2021 MICHIGAN UNIFORM ENERGY CODE
4. NATIONAL ELECTRIC CODE 2020	10. MIOSHA RULES AND REGULATIONS
5. LOCAL BUILDING CODE	11. NFPA-101 LIFE SAFETY CODE
6. CITY/COUNTY ORDINANCES	12. 2011 MMUTCD

SHEET INDEX

NO.	DESCRIPTION
SK 7032-A-1	TITLE SHEET
SK 7032-A-2	OVERALL ROOF PLAN
SK 7032-A-3	ENLARGED ROOF PLAN EXISTING AND PROPOSED LAYOUTS
SK 7032-A-4	BUILDING ELEVATION
SK 7032-A-5	EXISTING AND PROPOSED PARTIAL ELEVATION
SK 7032-A-6	ANTENNA SCHEDULE

File No. C25-026-103(H)

Exhibit C

Date 11-12-25

Initials JP

RECEIVED
NOV 12 2025
LESSEE




THE INFORMATION CONTAINED IN THIS SET OF DOCUMENTS IS PROPRIETARY BY NATURE. ANY USE OR DISCLOSURE OTHER THAN THAT WHICH RELATES TO THE CLIENT IS STRICTLY PROHIBITED.

A&E PROJECT #: TBD
DRAWN BY: STC
CHECKED BY: CTD

REVISIONS

09/22/25	ISSUED FOR CONSTRUCTION
NO. DATE	DESCRIPTION

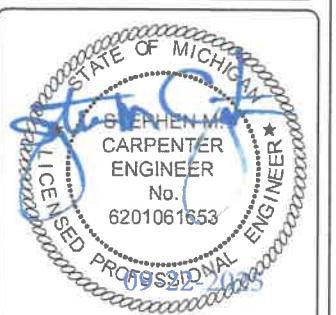

CHECK OFF BOX

- COPY OF BUILDING PERMIT (IF APPLICABLE) OR A LETTER FROM THE LOCAL JURISDICTION STATING THAT A BUILDING PERMIT IS NOT REQUIRED.
- CONSTRUCTION SCHEDULE
- APPROVED CONSTRUCTION DRAWINGS
- APPROVED CONTRACTOR'S NAME WITH FIELD AND OFFICE CONTACT PHONE NUMBERS
- FULLY EXECUTED LEASE AGREEMENT

PROJECT No.	TBD
SITE NAME:	MACKINAC LILAC HOTEL
SITE NUMBER:	7032
SITE ADDRESS:	7372 MAIN STREET MACKINAC ISLAND, MI 49757
DESIGN TYPE:	ROOFTOP
SHEET TITLE:	TITLE SHEET
DRAWING NO.	SK 7032-A-1
REVISION:	0

SHEET SCALE FACTOR:

PLOT SIZE:
11" x 17": "TO SCALE"
24" x 36": 2X SCALE AS NOTED

LESSEE



8807 CONSOLIDATED DRIVE
SODDY DAISY, TN 37379

THE INFORMATION CONTAINED IN THIS
SET OF DOCUMENTS IS PROPRIETARY
BY NATURE. ANY USE OR DISCLOSURE
OTHER THAN THAT WHICH RELATES
TO THE CLIENT IS STRICTLY PROHIBITED.

A&E PROJECT #:	TBD
DRAWN BY:	STC
CHECKED BY:	CTD


REVISIONS	
09/22/25	ISSUED FOR CONSTRUCTION



PROJECT No.	TBD
SITE NAME:	MACKINAC LILAC HOTEL
SITE NUMBER:	7032
SITE ADDRESS:	7372 MAIN STREET MACKINAC ISLAND, MI 49757
DESIGN TYPE:	ROOFTOP
SHEET TITLE:	OVERALL ROOF PLAN

DRAWING NO.	SK 7032-A-2	REVISION:	0
-------------	-------------	-----------	---

OVERALL ROOF PLAN

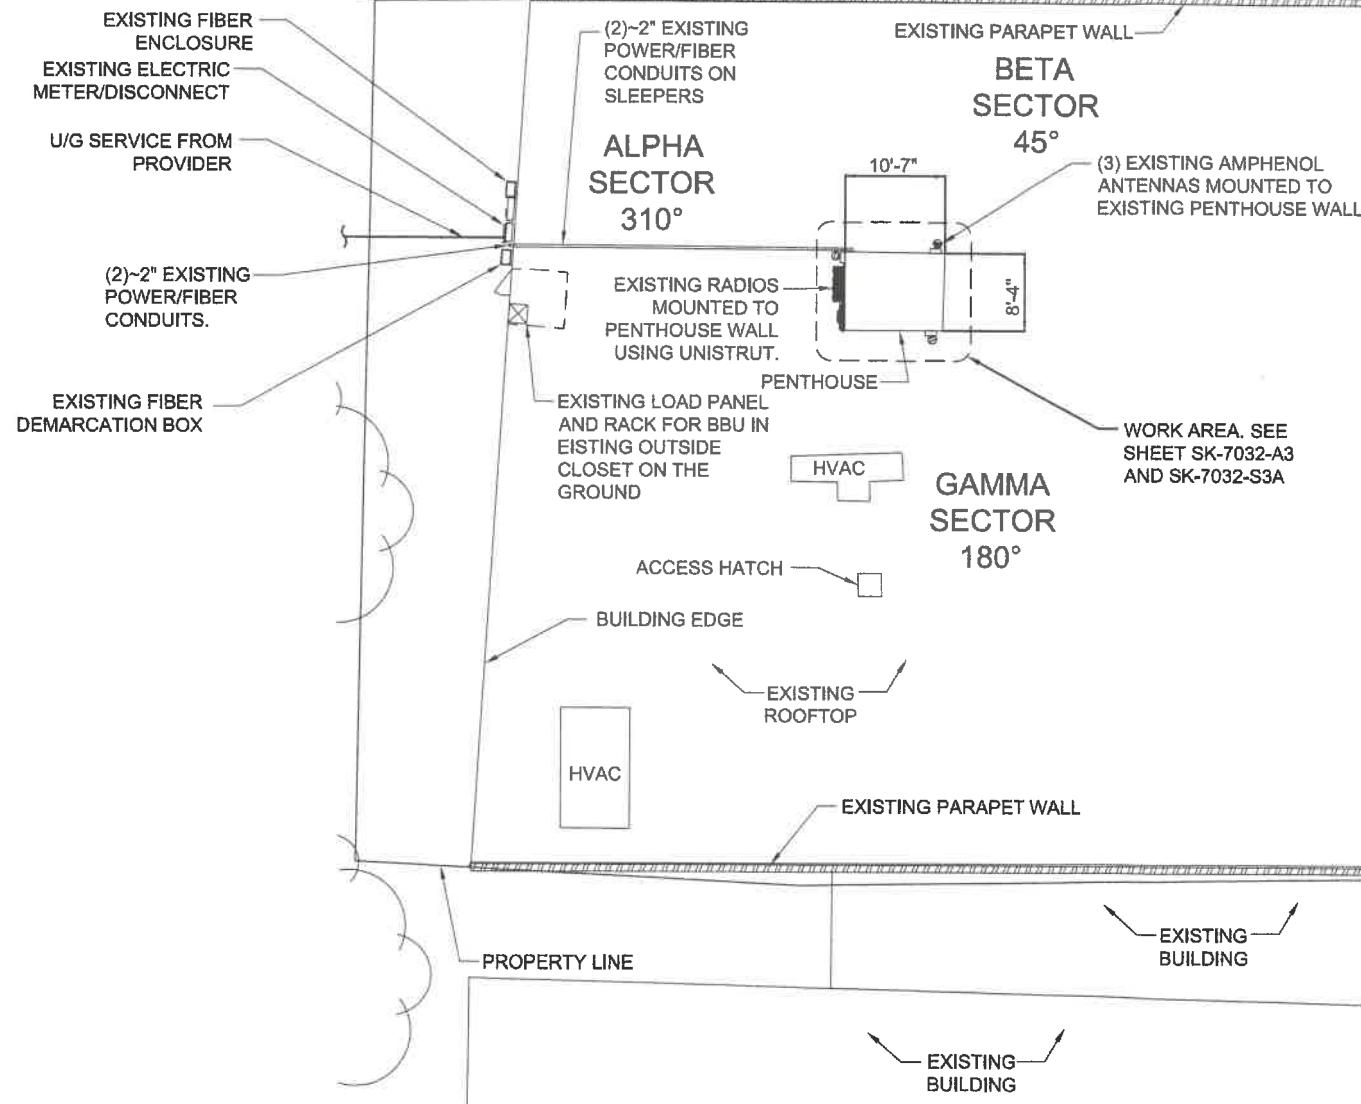

LESSEE



8807 CONSOLIDATED DRIVE
SODDY DAISY, TN 37379

THE INFORMATION CONTAINED IN THIS
SET OF DOCUMENTS IS PROPRIETARY
BY NATURE. ANY USE OR DISCLOSURE
OTHER THAN THAT WHICH RELATES
TO THE CLIENT IS STRICTLY PROHIBITED.


A&E PROJECT #: TBD

DRAWN BY: STC

CHECKED BY: CTD

REVISIONS

09/22/25 ISSUED FOR CONSTRUCTION
NO. DATE DESCRIPTION

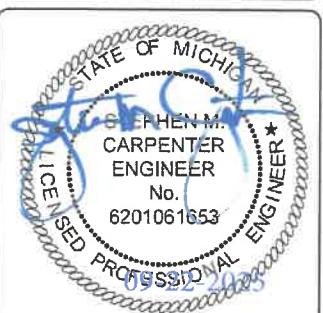

PROJECT No. TBD

SITE NAME: MACKINAC LILAC HOTEL

SITE NUMBER: 7032

SITE ADDRESS: 7372 MAIN STREET

MACKINAC ISLAND, MI 49757


DESIGN TYPE: ROOFTOP

SHEET TITLE: ENLARGED ROOF PLAN

EXISTING LAYOUT

DRAWING NO. SK 7032-A-3

REVISION: 0

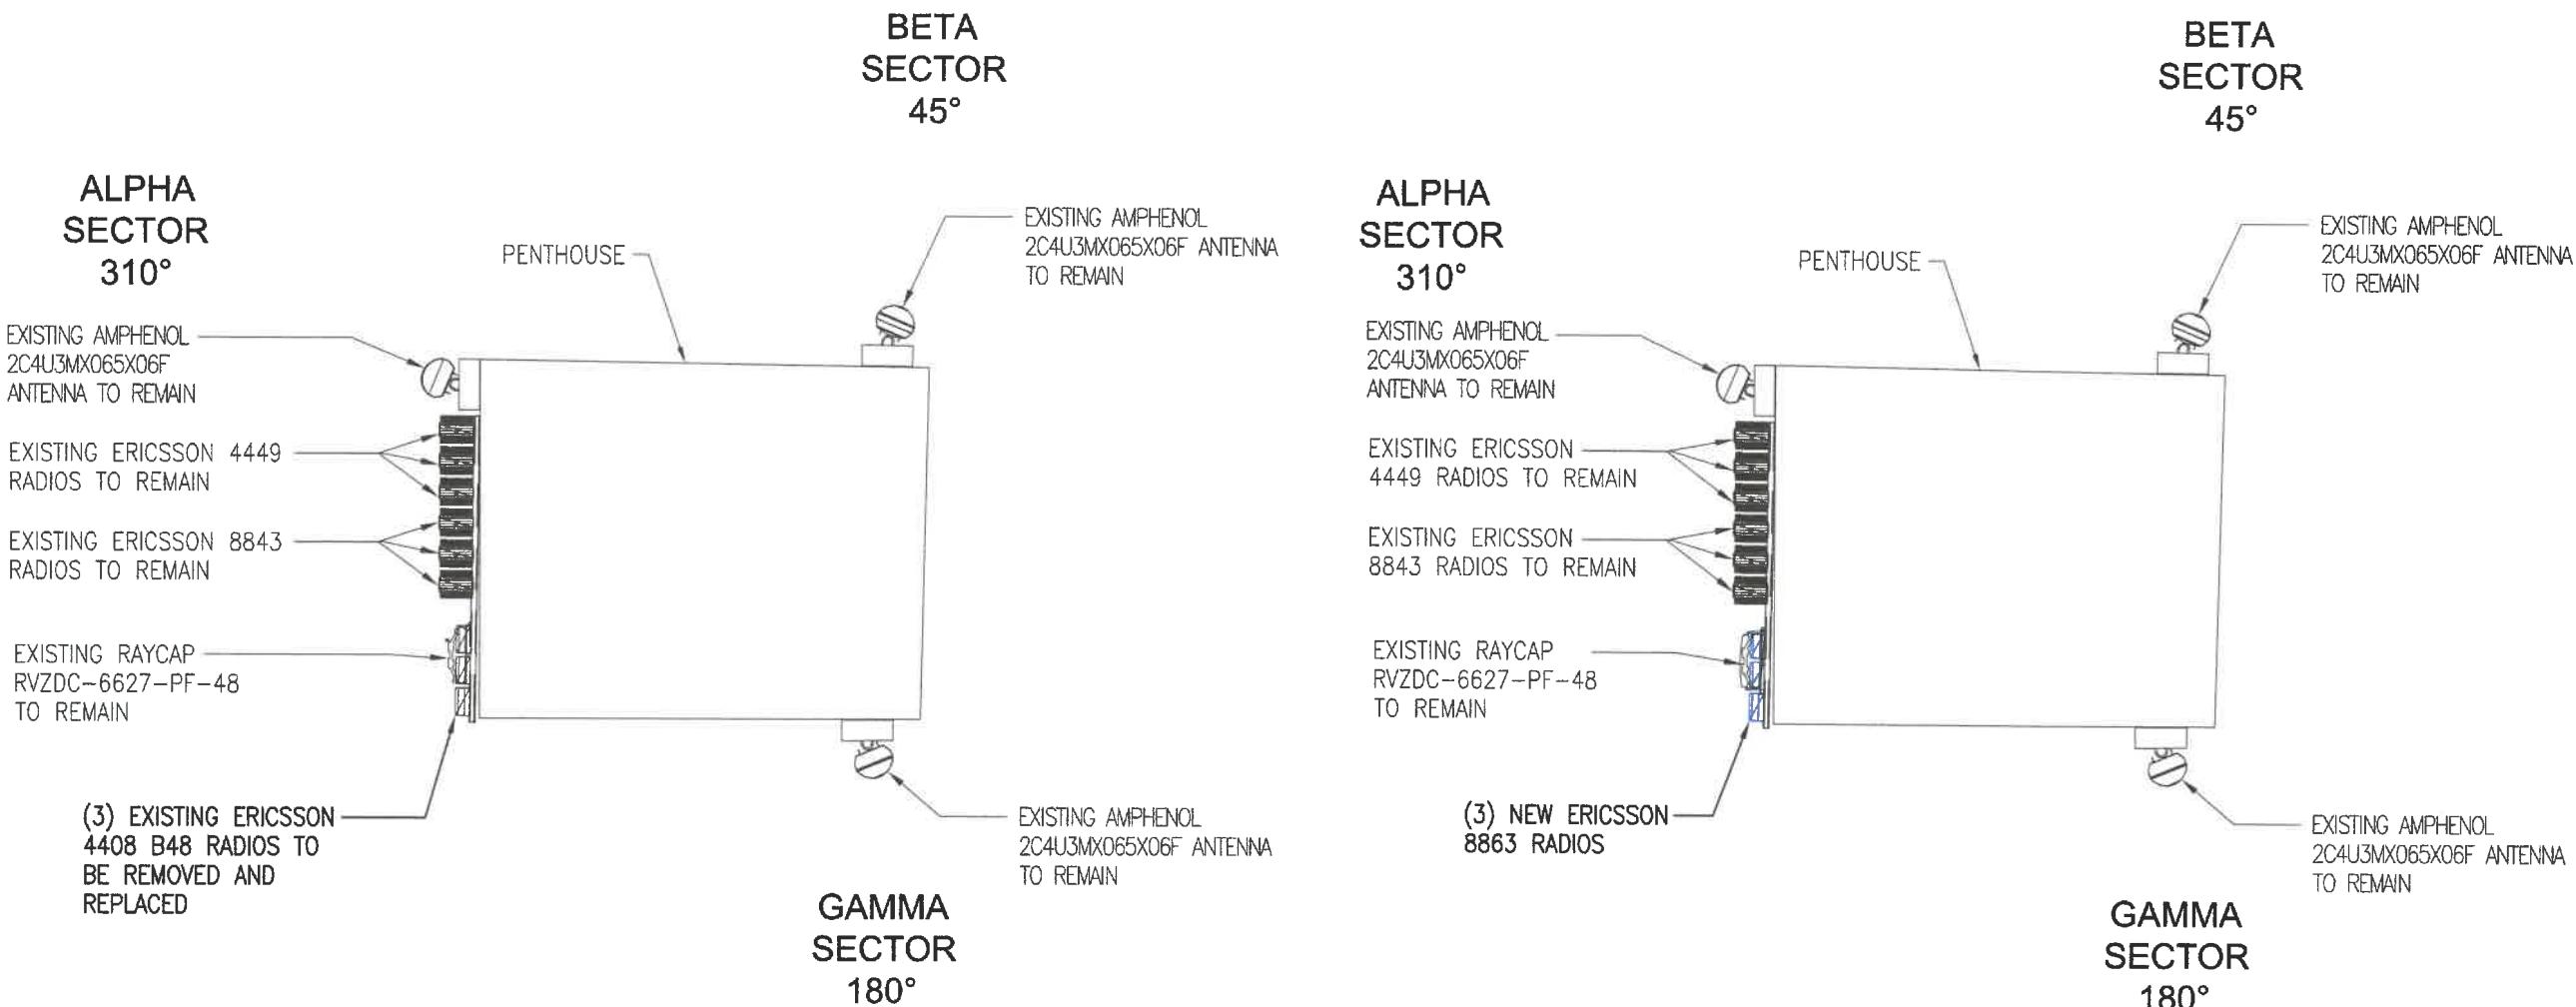

ENLARGED ROOF PLAN
(EXISTING ANTENNA LAYOUT)



ENLARGED ROOF PLAN
(PROPOSED ANTENNA LAYOUT)

LESSEE



8807 CONSOLIDATED DRIVE
SODDY DAISY, TN 37379

THE INFORMATION CONTAINED IN THIS
SET OF DOCUMENTS IS PROPRIETARY
BY NATURE. ANY USE OR DISCLOSURE
OTHER THAN THAT WHICH RELATES
TO THE CLIENT IS STRICTLY PROHIBITED.

A&E PROJECT #:	TBD
DRAWN BY:	STC
CHECKED BY:	CTD

REVISIONS

09/22/25	ISSUED FOR CONSTRUCTION
NO. DATE	DESCRIPTION




PROJECT No.	TBD
SITE NAME:	MACKINAC LILAC HOTEL
SITE NUMBER:	7032
SITE ADDRESS:	7372 MAIN STREET MACKINAC ISLAND, MI 49757
DESIGN TYPE:	ROOFTOP
SHEET TITLE:	BUILDING ELEVATION

DRAWING NO.	SK 7032-A-4
REVISION:	0

NOTES:

1. CONDUITS SHALL BE REQUIRED THAT FULLY ENCLOSE ALL WIRING FOR THE EQUIPMENT AND WHICH ARE PAINTED TO MATCH THE PENTHOUSE.
2. PAINTING OF THE ANTENNAS AND OTHER MOUNTING EQUIPMENT WILL BE REQUIRED IN THE COLOR(S) SPECIFIED BY THE CITY TO MAKE THEM LESS VISIBLE.

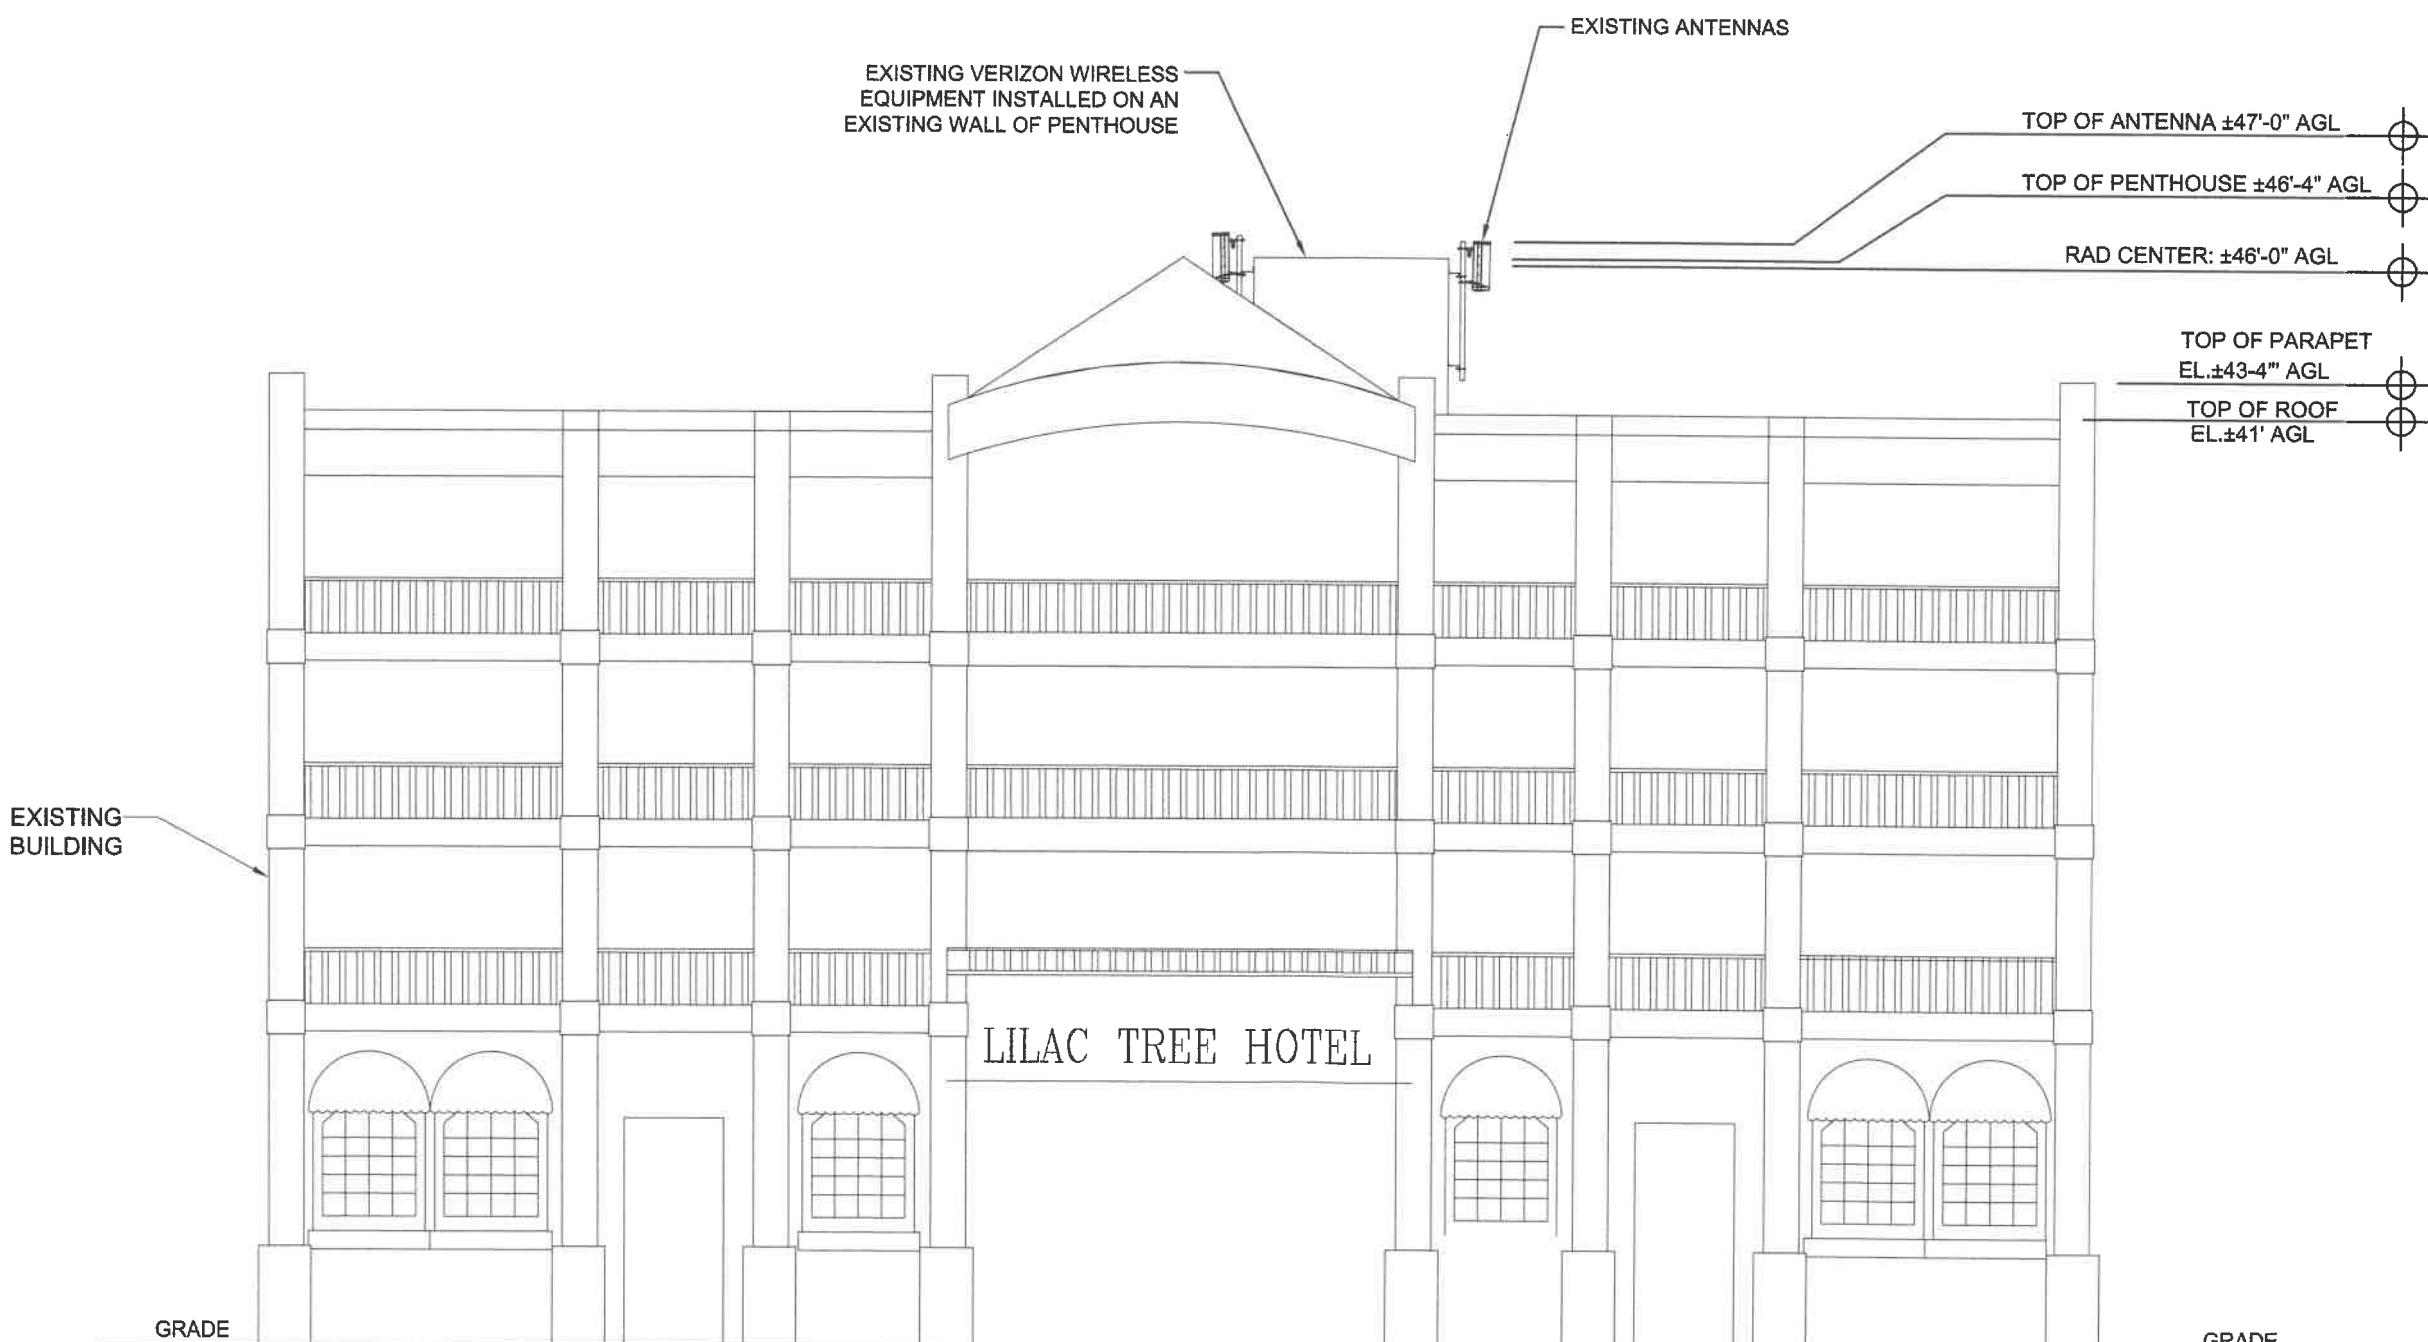

BUILDING ELEVATION

LESSEE




8807 CONSOLIDATED DRIVE
SODDY DAISY, TN 37379

THE INFORMATION CONTAINED IN THIS
SET OF DOCUMENTS IS PROPRIETARY
BY NATURE. ANY USE OR DISCLOSURE
OTHER THAN THAT WHICH RELATES
TO THE CLIENT IS STRICTLY PROHIBITED.

A&E PROJECT #:	TBD
DRAWN BY:	STC
CHECKED BY:	CTD

REVISIONS

09/22/25	ISSUED FOR CONSTRUCTION
NO. DATE	DESCRIPTION

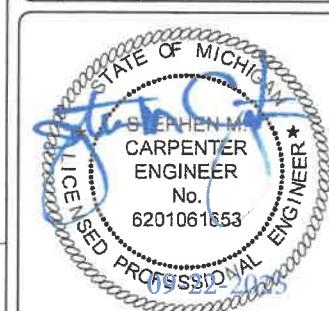

PROJECT No.
TBD

SITE NAME:
MACKINAC LILAC HOTEL


SITE NUMBER:
7032

SITE ADDRESS:
7372 MAIN STREET
MACKINAC ISLAND, MI 49757


DESIGN TYPE:
ROOFTOP

SHEET TITLE:
EXISTING PARTIAL ELEVATIONS
(ALPHA AND BETA)

DRAWING NO.	REVISION:
SK 7032-A-5	0

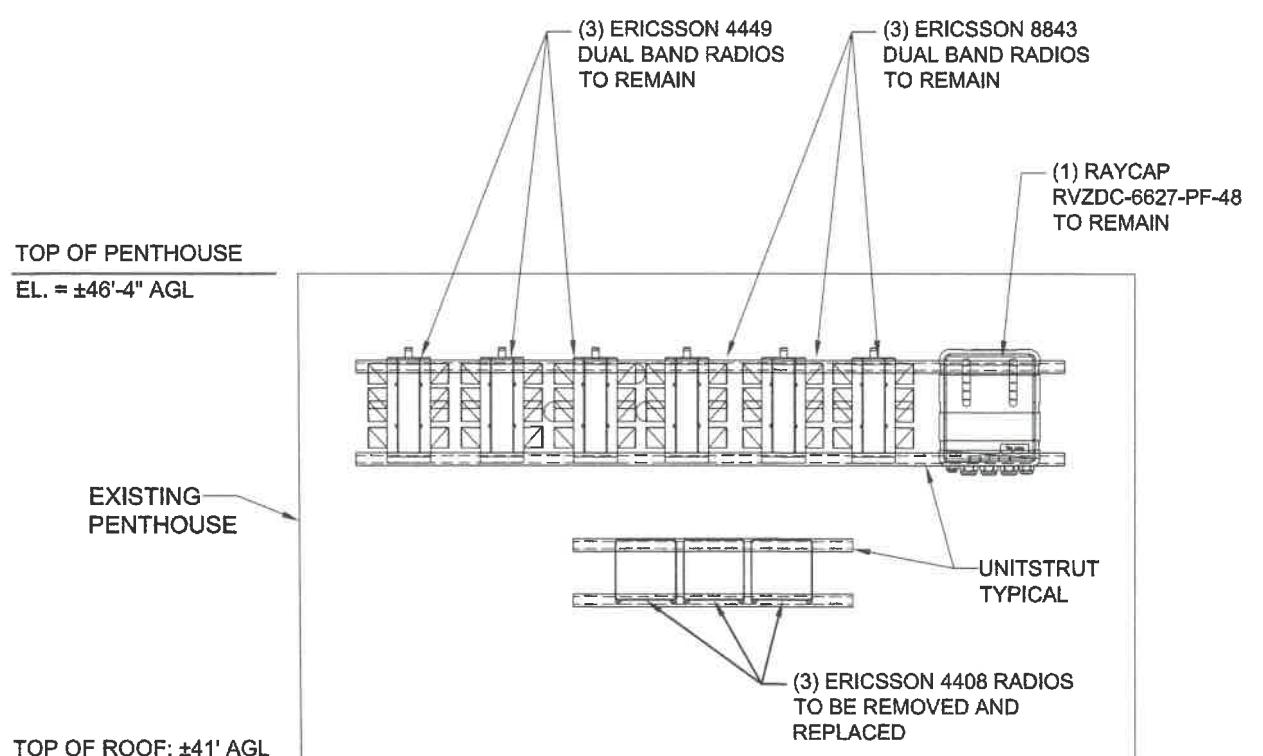


EXISTING PARTIAL ELEVATION

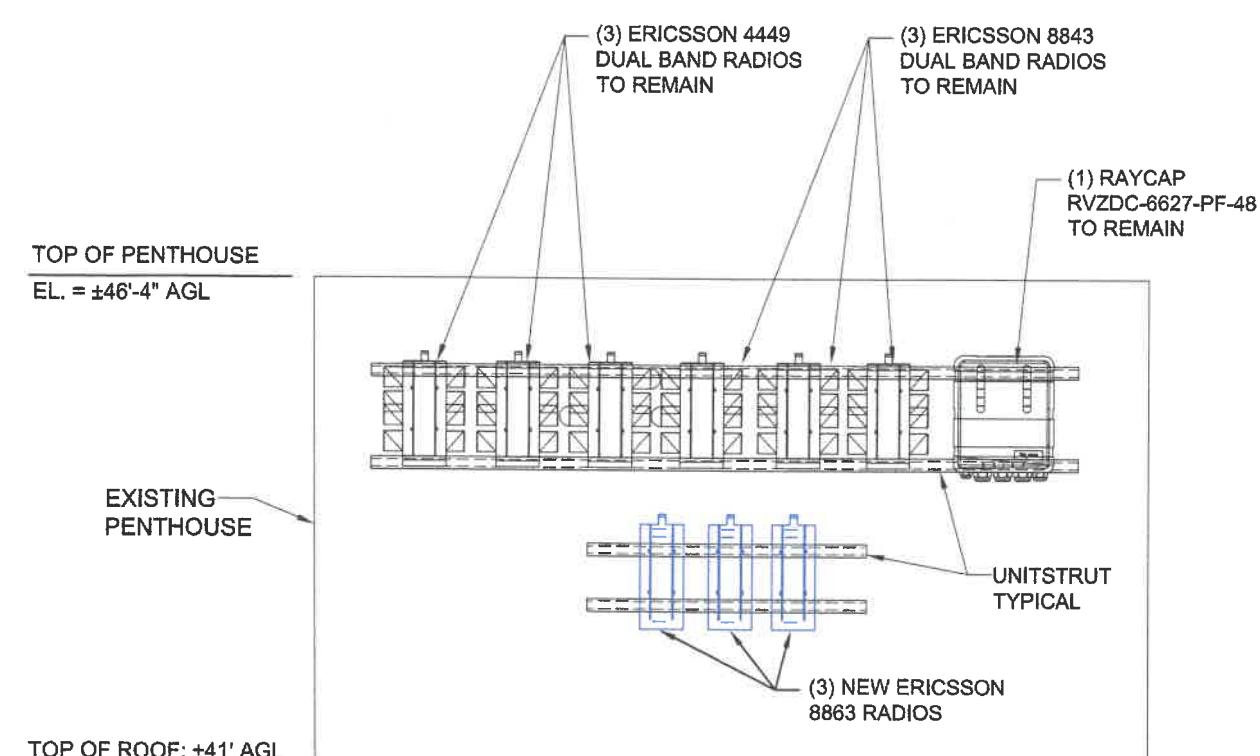

PROPOSED PARTIAL ELEVATION

ANTENNA & EQUIPMENT INFORMATION

ID	AZIMUTH	NEW ANTENNA / EQUIPMENT							NOTES
		MAKE	MODEL	HEIGHT (IN)	WIDTH (IN)	DEPTH (IN)	WEIGHT (LBS)	WIND LOAD (LBF)	
ALPHA	A	45	AMPHENOL	2C4U3MX065X06F	24.9	13.5	9.7	16.0	58.55
	-	--	ERICSSON	4408 B48 DC	8.41	7.88	4.13	10.14	--
	-	--	ERICSSON	8863	16.50	14.80	6.30	57.40	--
	-	--	ERICSSON	8843	15.0	13.2	9.4	70.0	--
	-	--	ERICSSON	4449	15.0	13.2	9.4	70.0	--
BETA	F	180	AMPHENOL	2C4U3MX065X06F	24.9	13.5	9.7	16.0	58.55
	-	--	ERICSSON	4408 B48 DC	8.41	7.88	4.13	10.14	--
	-	--	ERICSSON	8863	16.50	14.80	6.30	57.40	--
	-	--	ERICSSON	8843	15.0	13.2	9.4	70.0	--
	-	--	ERICSSON	4449	15.0	13.2	9.4	70.0	--
GAMMA	K	310	AMPHENOL	2C4U3MX065X06F	24.9	13.5	9.7	16.0	58.55
	-	--	ERICSSON	4408 B48 DC	8.41	7.88	4.13	10.14	--
	-	--	ERICSSON	8863	16.50	14.80	6.30	57.40	--
	-	--	ERICSSON	8843	15.0	13.2	9.4	70.0	--
	-	--	ERICSSON	4449	15.0	13.2	9.4	70.0	--

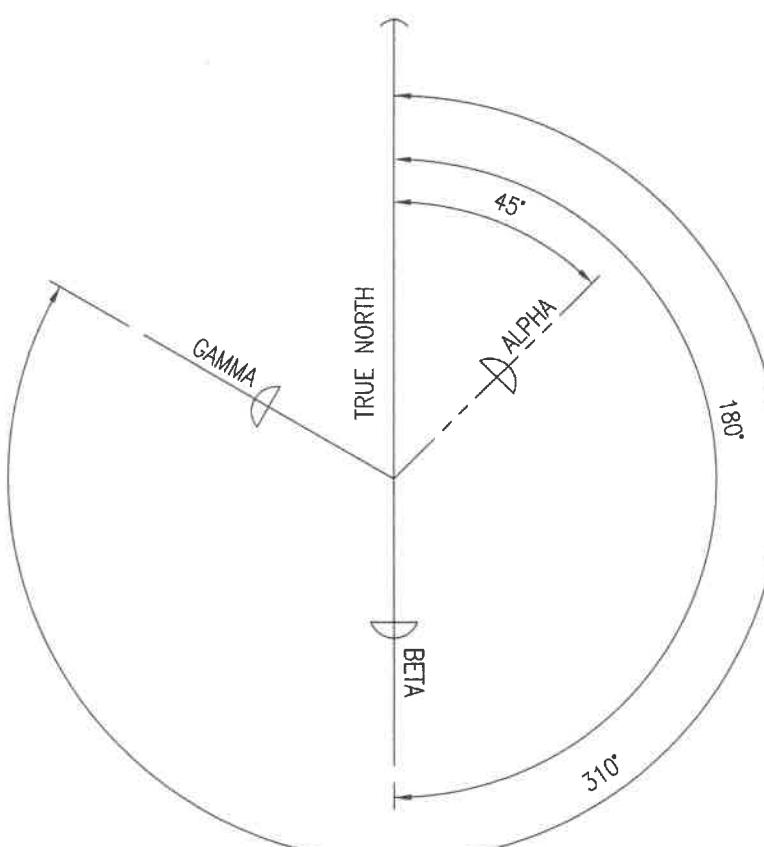

ANTENNA ORIENTATION

ANTENNA SCHEDULE

LESSEE



THE INFORMATION CONTAINED IN THIS SET OF DOCUMENTS IS PROPRIETARY BY NATURE. ANY USE OR DISCLOSURE OTHER THAN THAT WHICH RELATES TO THE CLIENT IS STRICTLY PROHIBITED.

A&E PROJECT #: TBD

DRAWN BY: STC

CHECKED BY: CTD

REVISIONS